

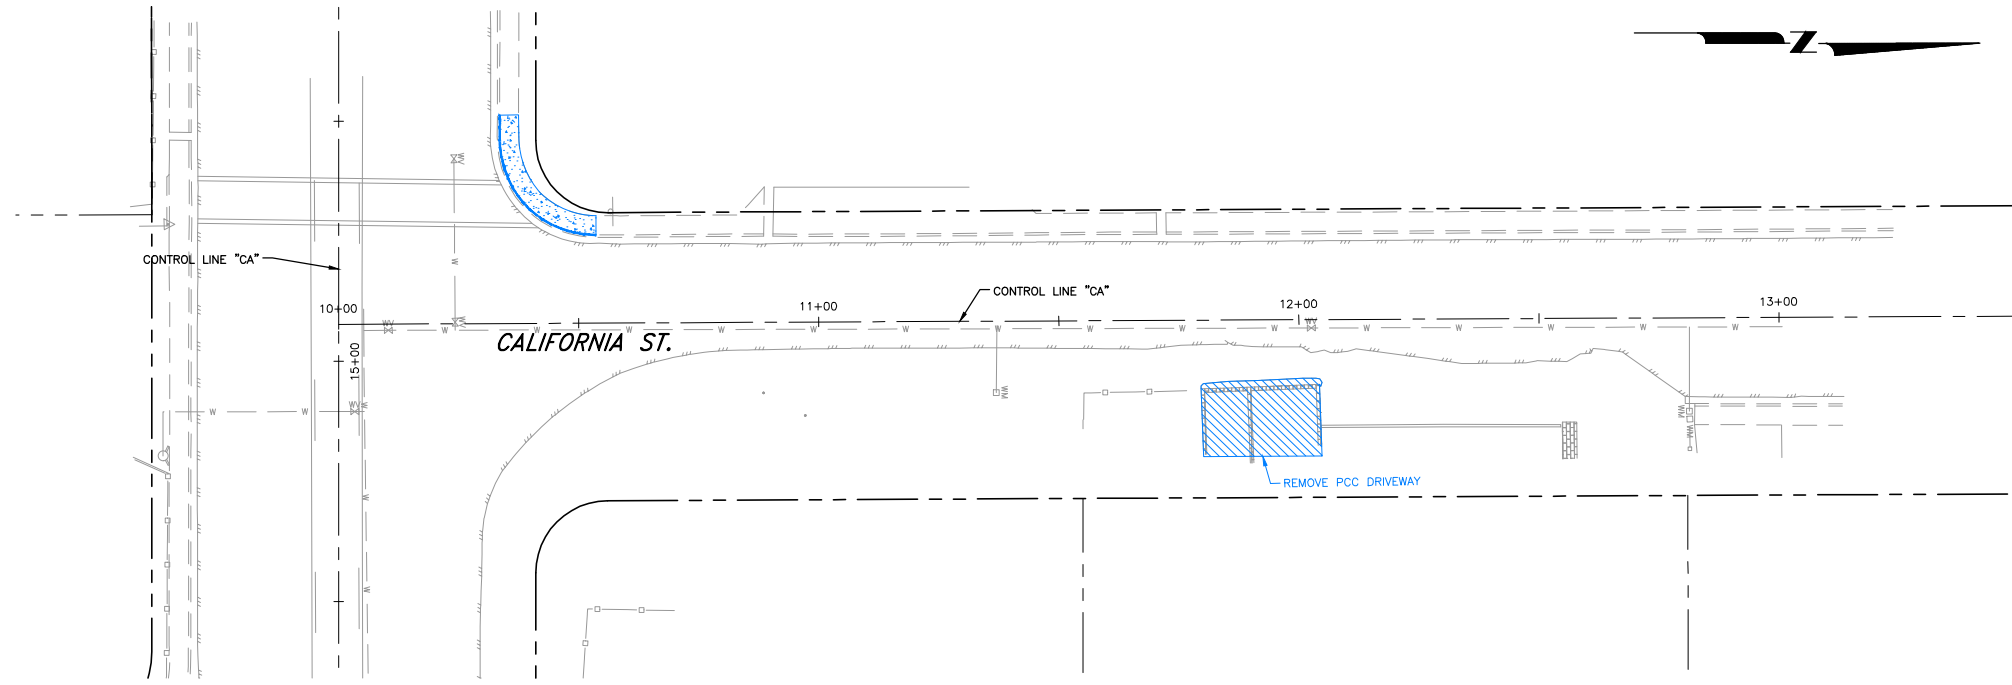


I:\CAPITAL PROJECTS\Projects\303521001-Colorado\SCBSP\m\Project\02\_Design\DWG\_Calculations\For Bid\_Design\303521001\_Removed\_QTY.dwg, kuleszss: 10/13/22

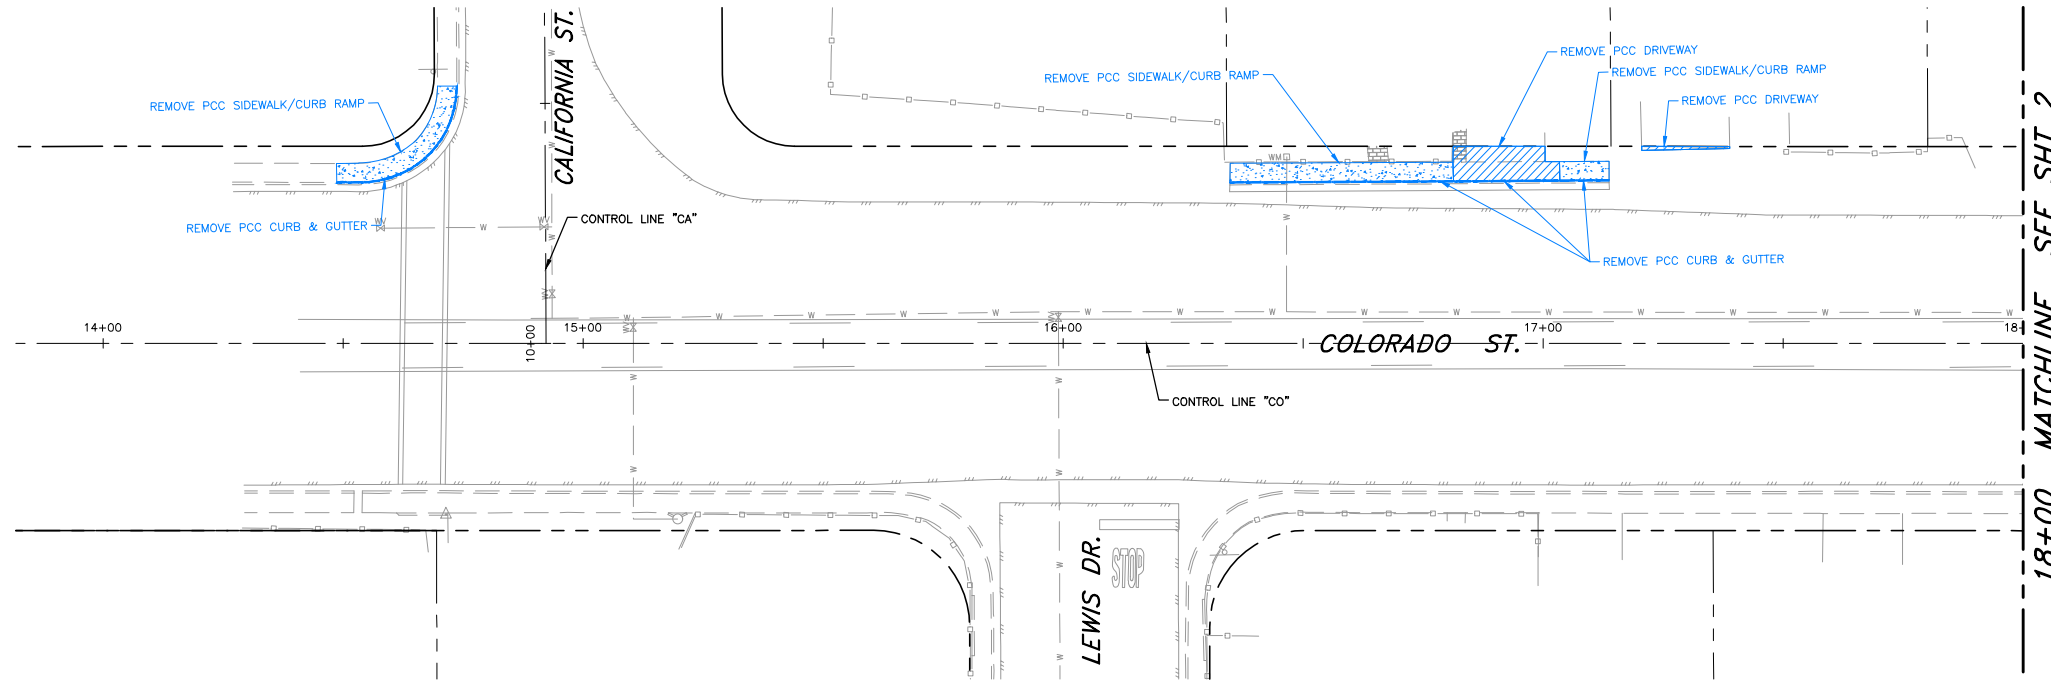

**PLAN - CALIFORNIA STREET**

SCALE: 1" = 20'

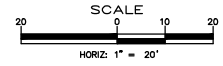

**PLAN - COLORADO STREET**

SCALE: 1" = 20'

**NOTES:**

1. ITEMS IN **BLUE** REFLECT AREAS WHERE REMOVAL OF CURB & GUTTER IS QUANTIFIED AND PAID FOR SEPARATELY (LINE ITEMS 1.7-1.10).
2. ITEMS IN **RED** REFLECT AREAS WHERE REMOVAL OF CURB & GUTTER IS NOT QUANTIFIED, BUT PAID FOR WITH LINE ITEMS AS SHOWN (LINE ITEMS 1.37-1.40).

DESIGNED BY: DGR/KJK  
 DRAWN BY: DGR/KJK  
 CHECKED BY: BWE/CCM  
 DWG NO.: 303521001\_Removed\_QTY.dwg  
 SCALE (HORIZ): 1"=20'  
 SCALE (VERT): N/A  
 PLOT DATE: 10/13/22

**CARSON CITY  
 PUBLIC WORKS DEPARTMENT**  
 3505 BUTTI WAY CARSON CITY, NEVADA 89701  
 PH: 887-2355 FAX: 887-2112

DATE: 8/25/2022

REV.	DATE	DESCRIPTION	BY	APP'D


**COLORADO STREET CDBG &  
 PAVEMENT REHABILITATION PROJECT**  
 PROJECT No. P303521001

**REMOVAL PAY ITEMS**

SHEET  
**1**  
 OF  
**10**


FOR BIDDING PURPOSES ONLY NDOT PROJECT No.: 61026 FEDERAL PROJECT No.: STBG-0025 (037)

I:\CAPITA\_PROJECTS\Projects\P303521001-Coronado\CDR\CDR\m\Project\02\_Design\DWG\_Calculations\For\_Bid\_Design\P303521001\_Removed\_OTY.dwg, skuliczs: 10/13/22

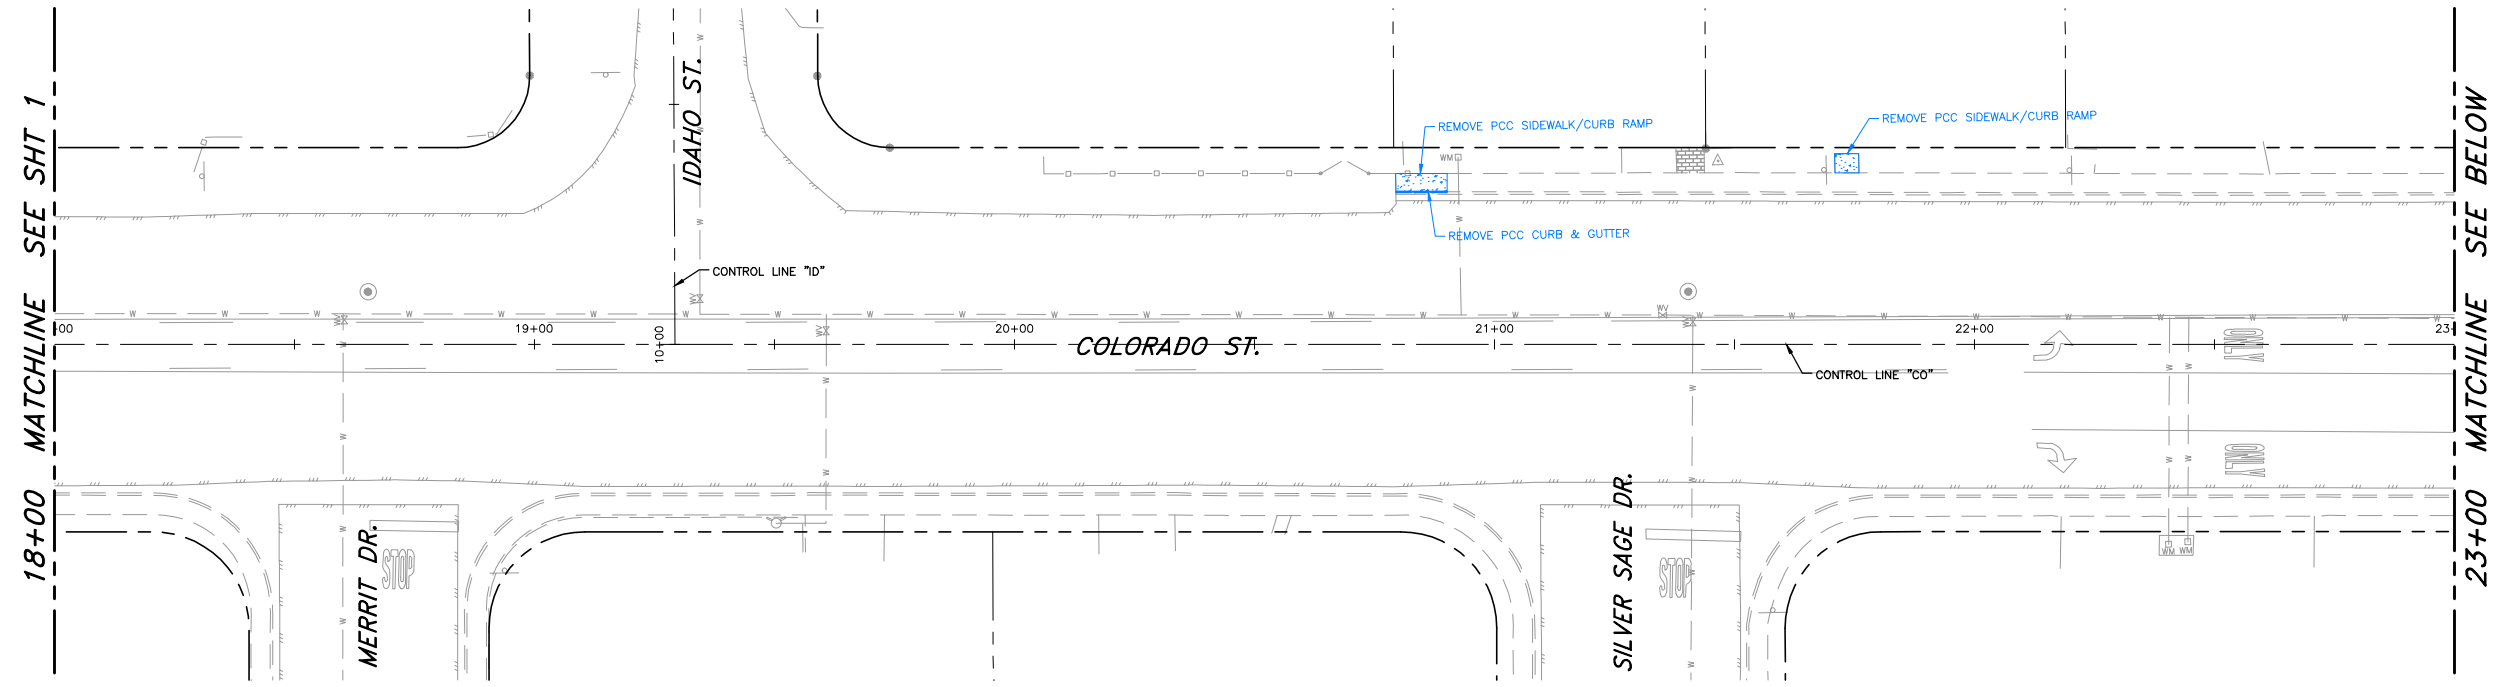


**PLAN - COLORADO STREET**

SCALE: 1" = 20'

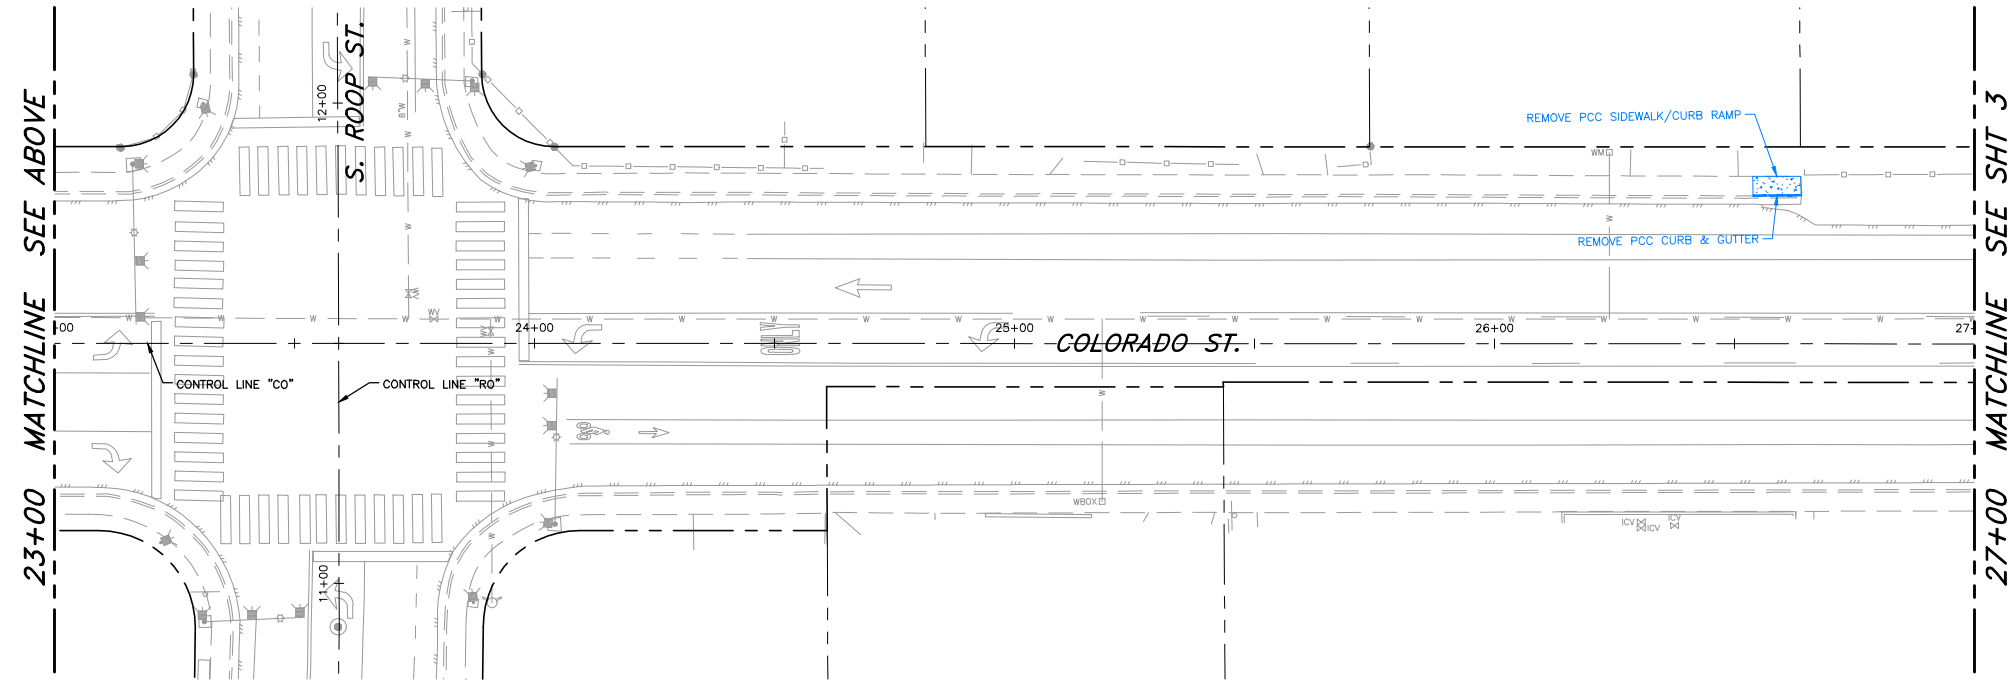

**PLAN - COLORADO STREET**

SCALE: 1" = 20'

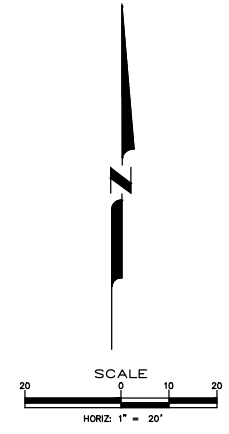

**NOTES:**

1. ITEMS IN **BLUE** REFLECT AREAS WHERE REMOVAL OF CURB & GUTTER IS QUANTIFIED AND PAID FOR SEPARATELY (LINE ITEMS 1.7-1.10).
2. ITEMS IN **RED** REFLECT AREAS WHERE REMOVAL OF CURB & GUTTER IS NOT QUANTIFIED, BUT PAID FOR WITH LINE ITEMS AS SHOWN (LINE ITEMS 1.37-1.40).

DESIGNED BY: DGR/KJK  
 DRAWN BY: DGR/KJK  
 CHECKED BY: BWE/CCM  
 DWG NO.: 303521001\_remove.dwg  
 SCALE (HORIZ): 1"=20'  
 SCALE (VERT): N/A  
 PLOT DATE: 10/13/22

**CARSON CITY  
 PUBLIC WORKS DEPARTMENT**  
 3505 BUTTI WAY CARSON CITY, NEVADA 89701  
 PH: 887-2355 FAX: 887-2112

DATE: 8/25/2022

REV.	DATE	DESCRIPTION	BY	APP'D


**COLORADO STREET CDBG &  
 PAVEMENT REHABILITATION PROJECT**  
 PROJECT No. P303521001  
**REMOVAL PAY ITEMS**

SHEET  
**2**  
 OF  
**10**

FOR BIDDING PURPOSES ONLY NDOT PROJECT No.: 61026 FEDERAL PROJECT No.: STBG-0025 (037)




I:\CAPITAL PROJECTS\Projects\303521001-Colorado\502\Design\DWG\CAD\303521001-Removal\_077.dwg, kskulczak, 10/13/22

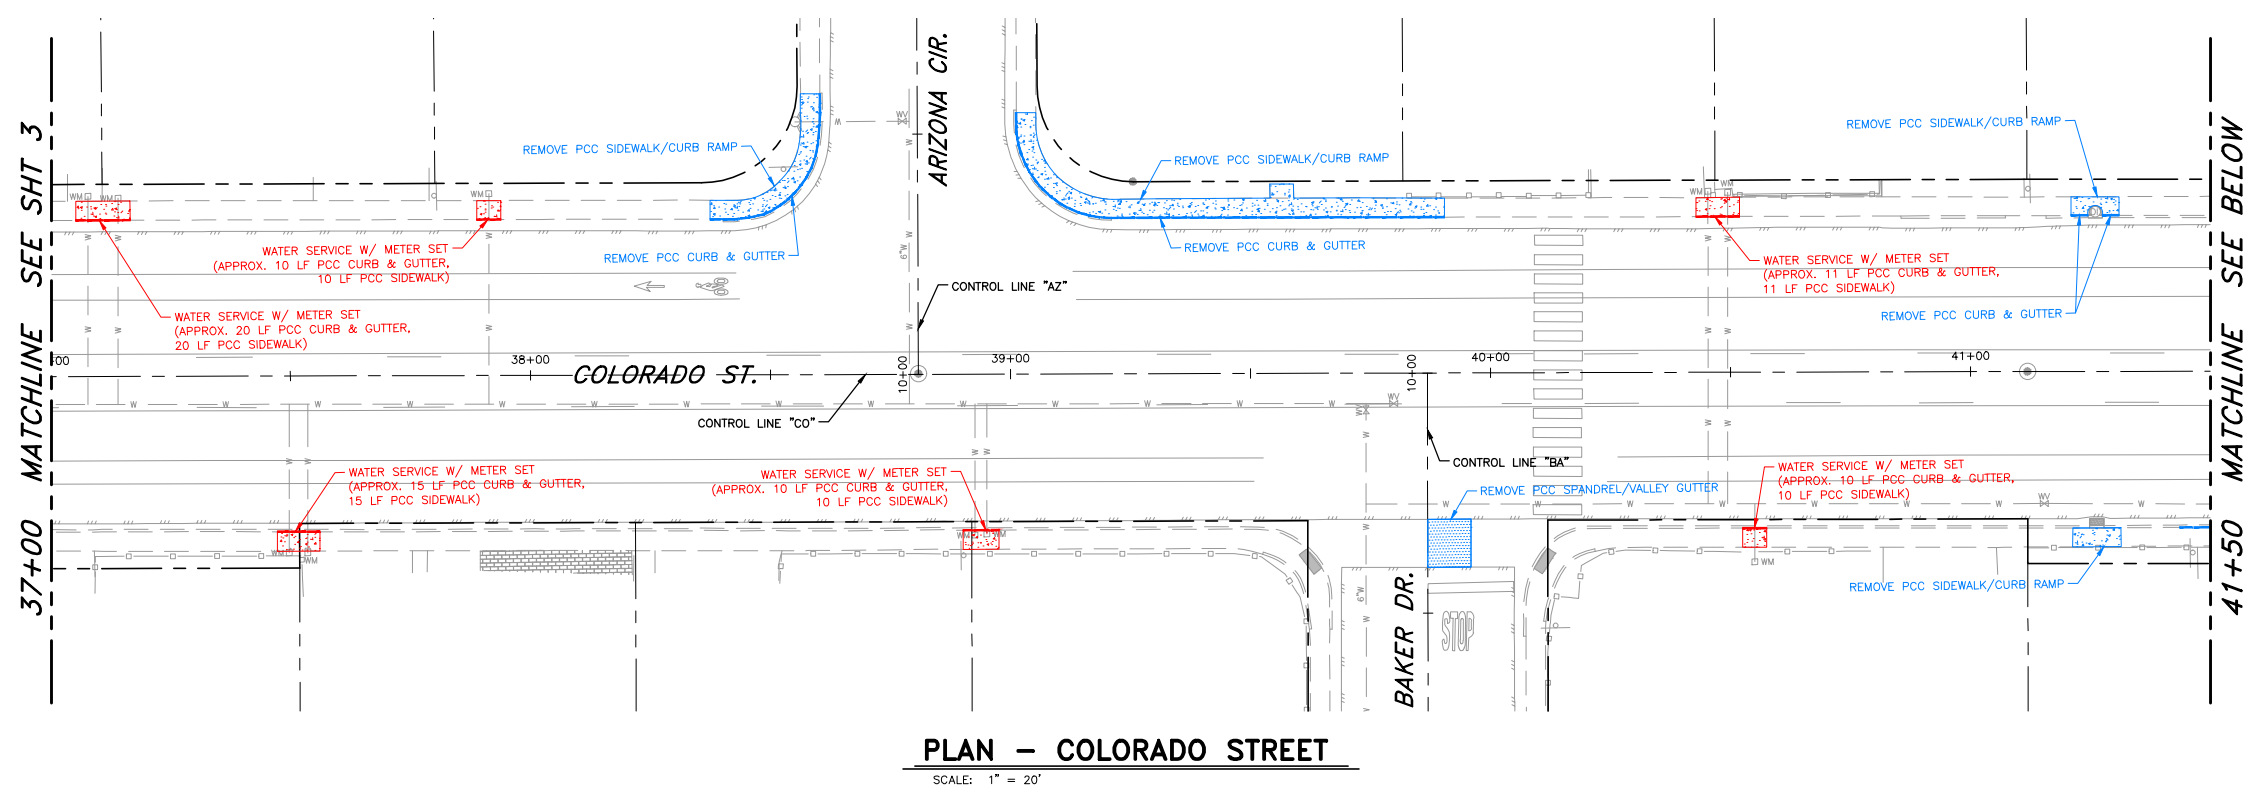


**PLAN - COLORADO STREET**

SCALE: 1" = 20'

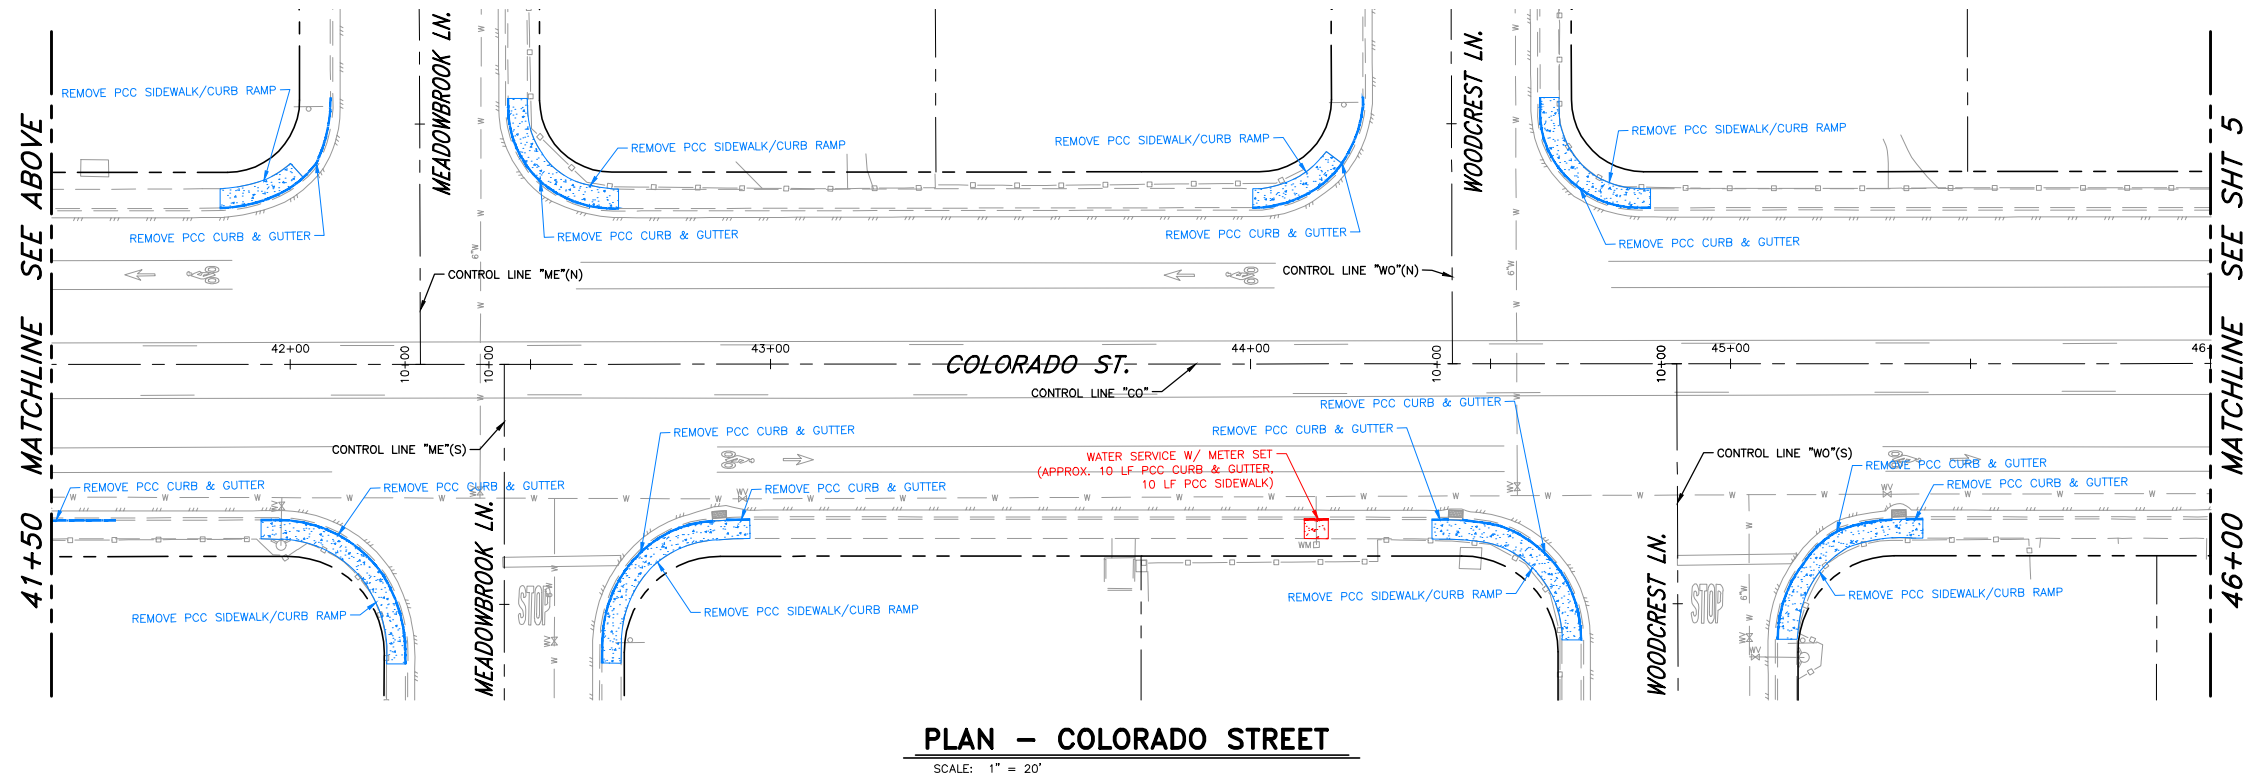

**PLAN - COLORADO STREET**

SCALE: 1" = 20'

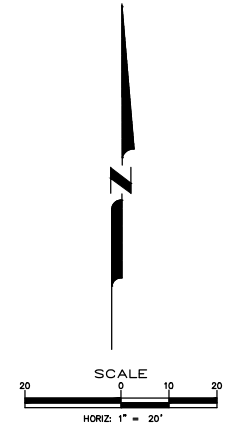

DESIGNED BY: DGR/KJK  
 DRAWN BY: DGR/KJK  
 CHECKED BY: BWE/CCM  
 DWG NO.: 303521001\_removal\_077.dwg  
 SCALE (HORIZ): 1"=20'  
 SCALE (VERT): N/A  
 PLOT DATE: 10/13/22

**CARSON CITY PUBLIC WORKS DEPARTMENT**  
 3505 BUTTI WAY CARSON CITY, NEVADA 89701  
 PH: 887-2355 FAX: 887-2112

DATE: 8/25/2022

REV.	DATE	DESCRIPTION	BY	APP'D

**COLORADO STREET CDBG & PAVEMENT REHABILITATION PROJECT**  
 PROJECT No. P303521001  
**REMOVAL PAY ITEMS**

SHEET  
**4**  
 OF  
**10**


- NOTES:**
- ITEMS IN **BLUE** REFLECT AREAS WHERE REMOVAL OF CURB & GUTTER IS QUANTIFIED AND PAID FOR SEPARATELY (LINE ITEMS 1.7-1.10).
  - ITEMS IN **RED** REFLECT AREAS WHERE REMOVAL OF CURB & GUTTER IS NOT QUANTIFIED, BUT PAID FOR WITH LINE ITEMS AS SHOWN (LINE ITEMS 1.37-1.40).

FEDERAL PROJECT No.: STBG-0025 (037) NDOT PROJECT No.: 61026 FOR BIDDING PURPOSES ONLY







I:\CAPITA\_PROJECTS\Projects\P303521001-Coronado\CDR\p\m\Project\02\_Design\DWG\Calculations\For Bid\_Design\P303521001\_Design\_QTY.dwg, kulkaraz: 10/13/22

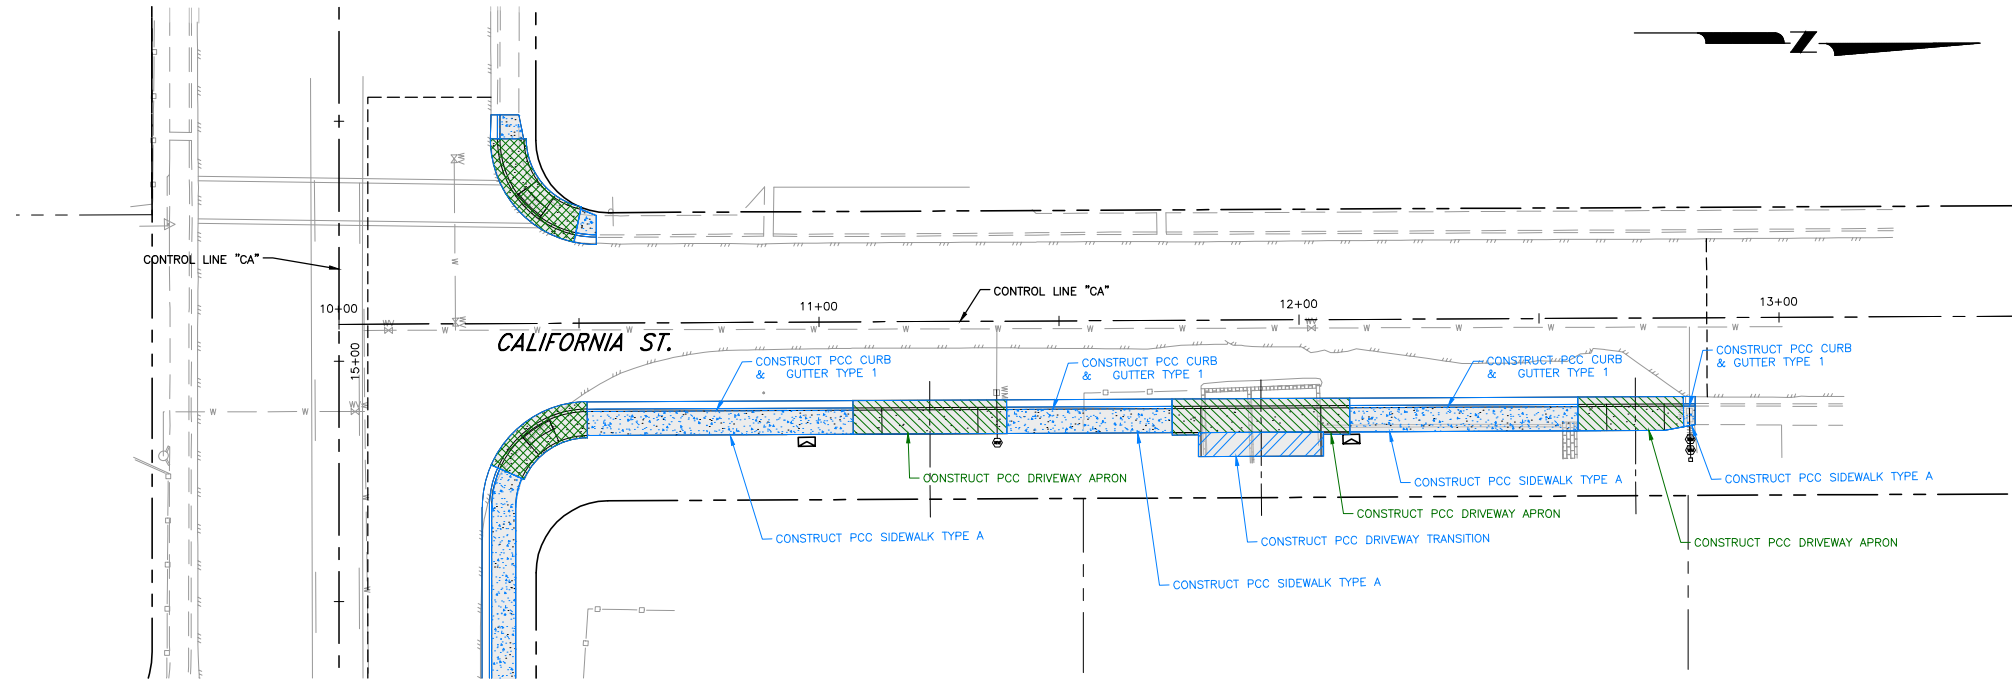

**PLAN - CALIFORNIA STREET**

SCALE: 1" = 20'

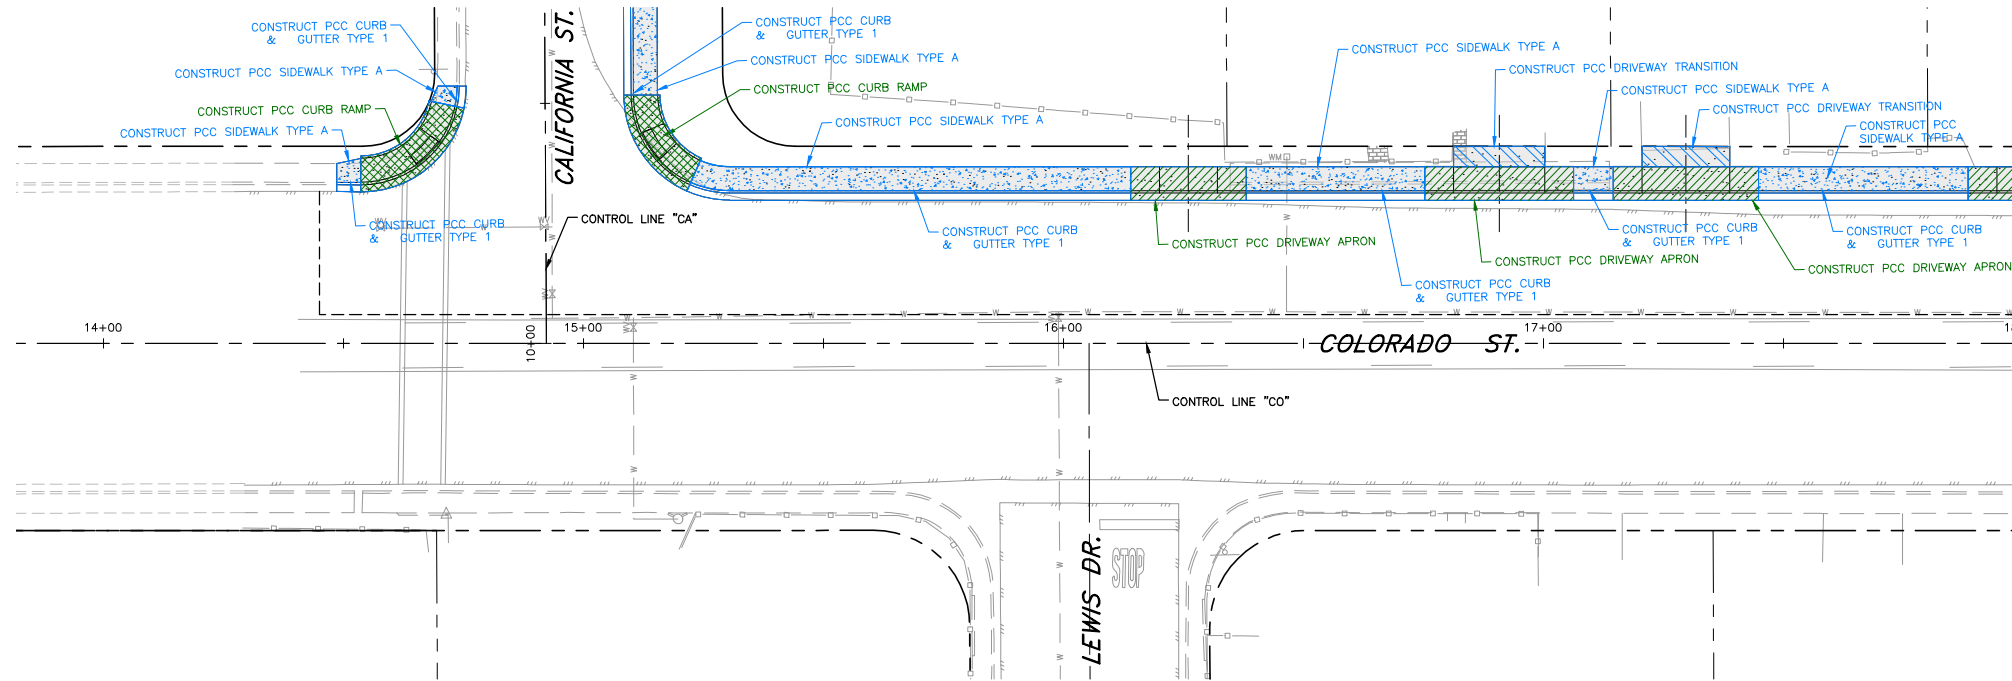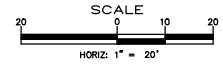

**PLAN - COLORADO STREET**

SCALE: 1" = 20'

18+00 MATCHLINE SEE SHT 7

**NOTES:**

1. ITEMS IN **BLUE** REFLECT AREAS WHERE CURB & GUTTER IS QUANTIFIED AND PAID FOR SEPARATELY (LINE ITEMS, 1.54, 1.57-1.60, 1.62-1.63).
2. ITEMS IN **GREEN** REFLECT AREAS WHERE CURB & GUTTER IS QUANTIFIED AND PAID FOR WITH LINE ITEM AS SHOWN (LINE ITEMS 1.55-1.56, 1.61).
3. ITEMS IN **RED** REFLECT AREAS WHERE CURB & GUTTER IS NOT QUANTIFIED, BUT PAID FOR WITH LINE ITEM AS SHOWN (LINE ITEMS 1.37-1.40).

**COLORADO STREET CDBG & PAVEMENT REHABILITATION PROJECT**  
PROJECT No. P303521001

**DESIGN PAY ITEMS**

SHEET  
**6**  
OF  
**10**

**CARSON CITY PUBLIC WORKS DEPARTMENT**

3505 BUTTI WAY CARSON CITY, NEVADA 89701  
PH: 887-2355 FAX: 887-2112


DESIGNED BY: DGR/KJK  
DRAWN BY: DGR/KJK  
CHECKED BY: BWE/CCM  
DWG NO.: P303521001\_Design.dwg  
SCALE (HORIZ): 1"=20'  
SCALE (VERT): N/A  
PLOT DATE: 10/13/22

DATE: 8/25/2022

REV.	DATE	DESCRIPTION	BY	APP'D


FOR BIDDING PURPOSES ONLY NDOT PROJECT No.: 61026 FEDERAL PROJECT No.: STBG-0025 (037)

I:\CAPITA\_PROJECTS\Projects\P303521001-COLORADO ST-CDBG\DWG\CALCULATIONS\For Bid\_Design\P303521001\_Design\_QTY.dwg, kmluarez, 10/13/22

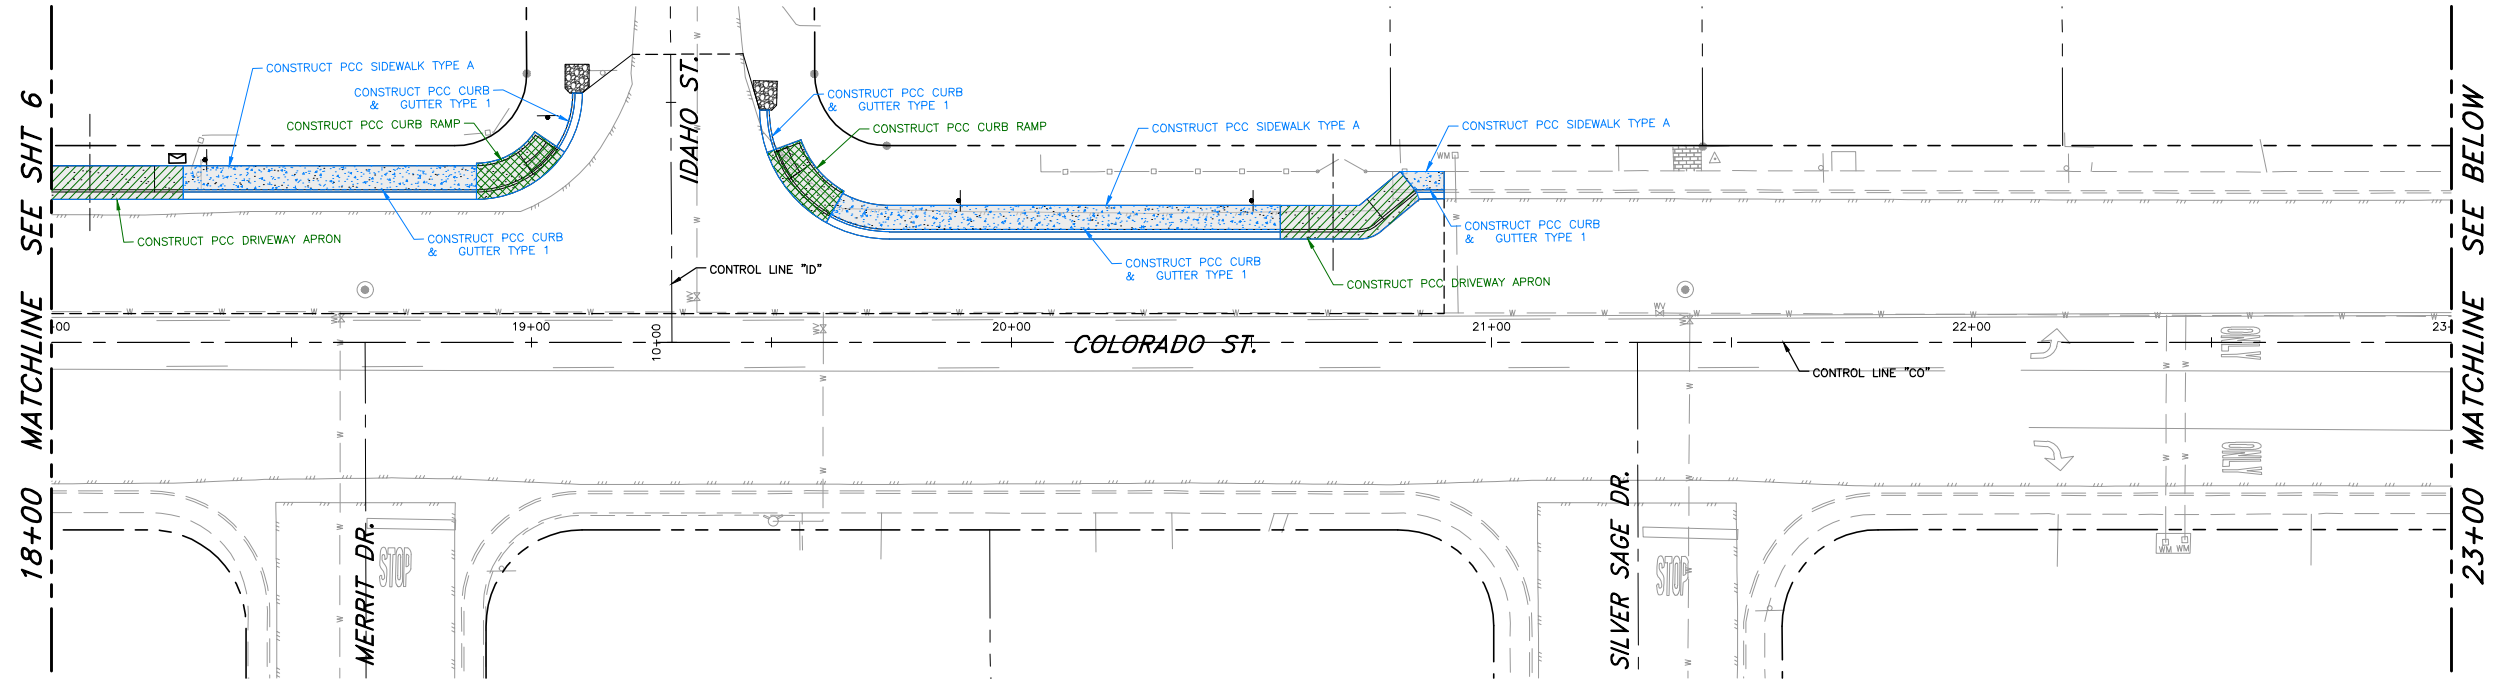


**PLAN - COLORADO STREET**

SCALE: 1" = 20'

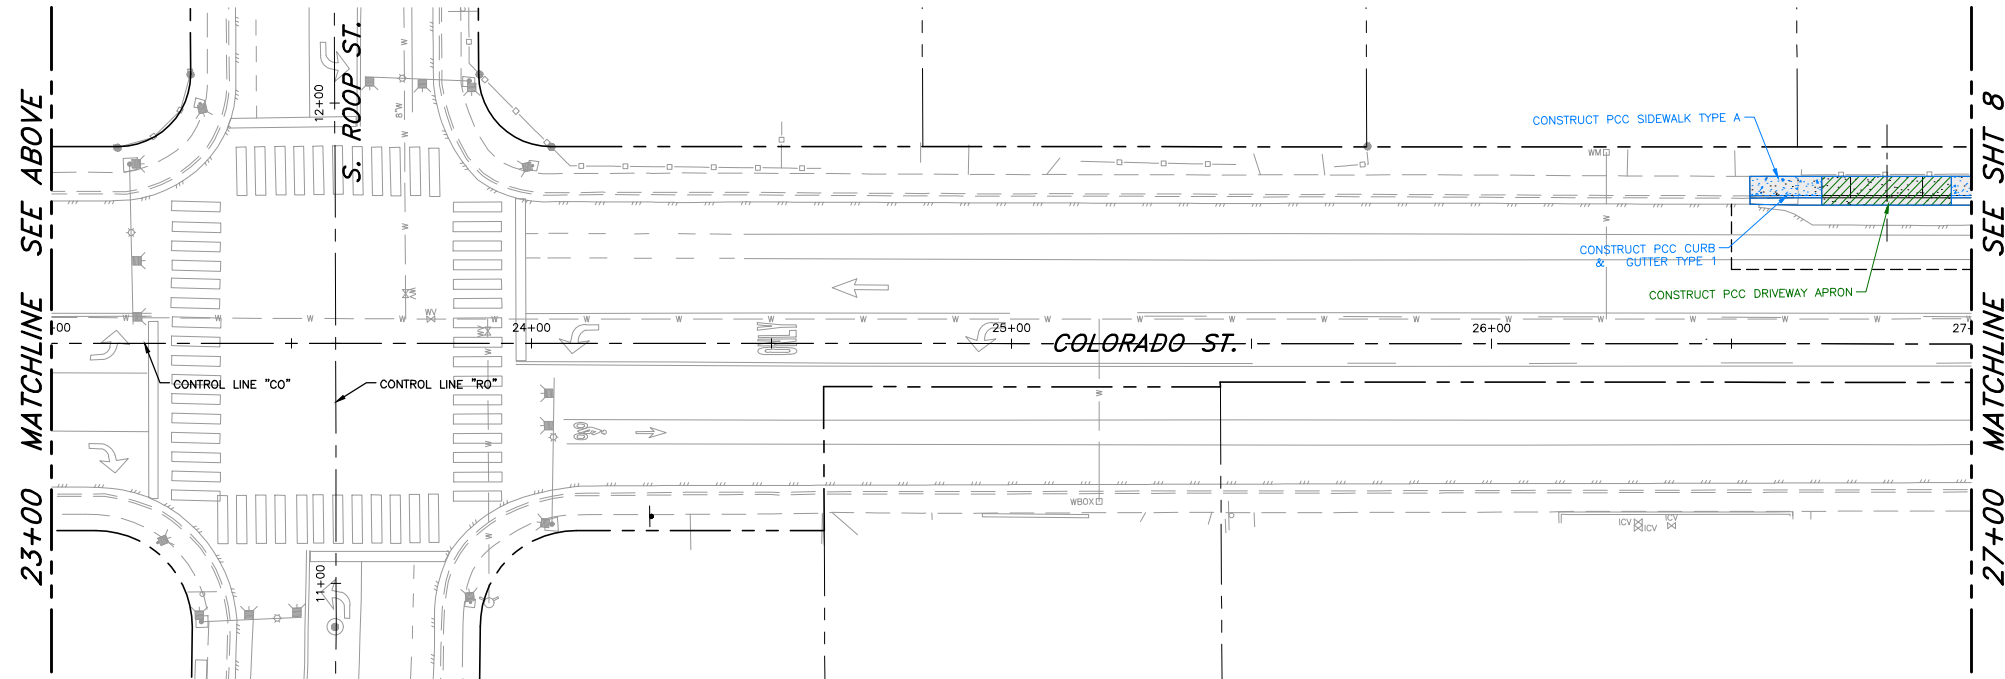

**PLAN - COLORADO STREET**

SCALE: 1" = 20'

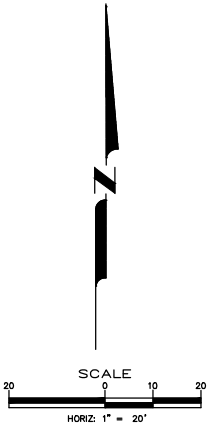

**NOTES:**

1. ITEMS IN **BLUE** REFLECT AREAS WHERE CURB & GUTTER IS QUANTIFIED AND PAID FOR SEPARATELY (LINE ITEMS, 1.54, 1.57-1.60, 1.62-1.63).
2. ITEMS IN **GREEN** REFLECT AREAS WHERE CURB & GUTTER IS QUANTIFIED AND PAID FOR WITH LINE ITEM AS SHOWN (LINE ITEMS 1.55-1.56, 1.61).
3. ITEMS IN **RED** REFLECT AREAS WHERE CURB & GUTTER IS NOT QUANTIFIED, BUT PAID FOR WITH LINE ITEM AS SHOWN (LINE ITEMS 1.37-1.40).

DESIGNED BY: DGR/KJK  
 DRAWN BY: DGR/KJK  
 CHECKED BY: BWE/CCM  
 DWG NO.: P303521001\_Design\_QTY.dwg  
 SCALE (HORIZ): 1"=20'  
 SCALE (VERT): N/A  
 PLOT DATE: 10/13/22

**CARSON CITY PUBLIC WORKS DEPARTMENT**  
 3505 BUTTI WAY CARSON CITY, NEVADA 89701  
 PH: 887-2355 FAX: 887-2112

DATE: 8/25/2022

REV.	DATE	DESCRIPTION	BY	APP'D

**COLORADO STREET CDBG & PAVEMENT REHABILITATION PROJECT**  
 PROJECT No. P303521001  
**DESIGN PAY ITEMS**

SHEET  
**7**  
 OF  
**10**


FOR BIDDING PURPOSES ONLY NDOT PROJECT No.: 61026 FEDERAL PROJECT No.: STBG-0025 (037)








I:\CAPITAL PROJECTS\Projects\303521001 - Colorado Street CDBG Pavement Rehabilitation\02.Design\DWG\Calculations\For Bid\_Design\303521001\_Design\_QTY.dwg, kmluarez, 10/13/22

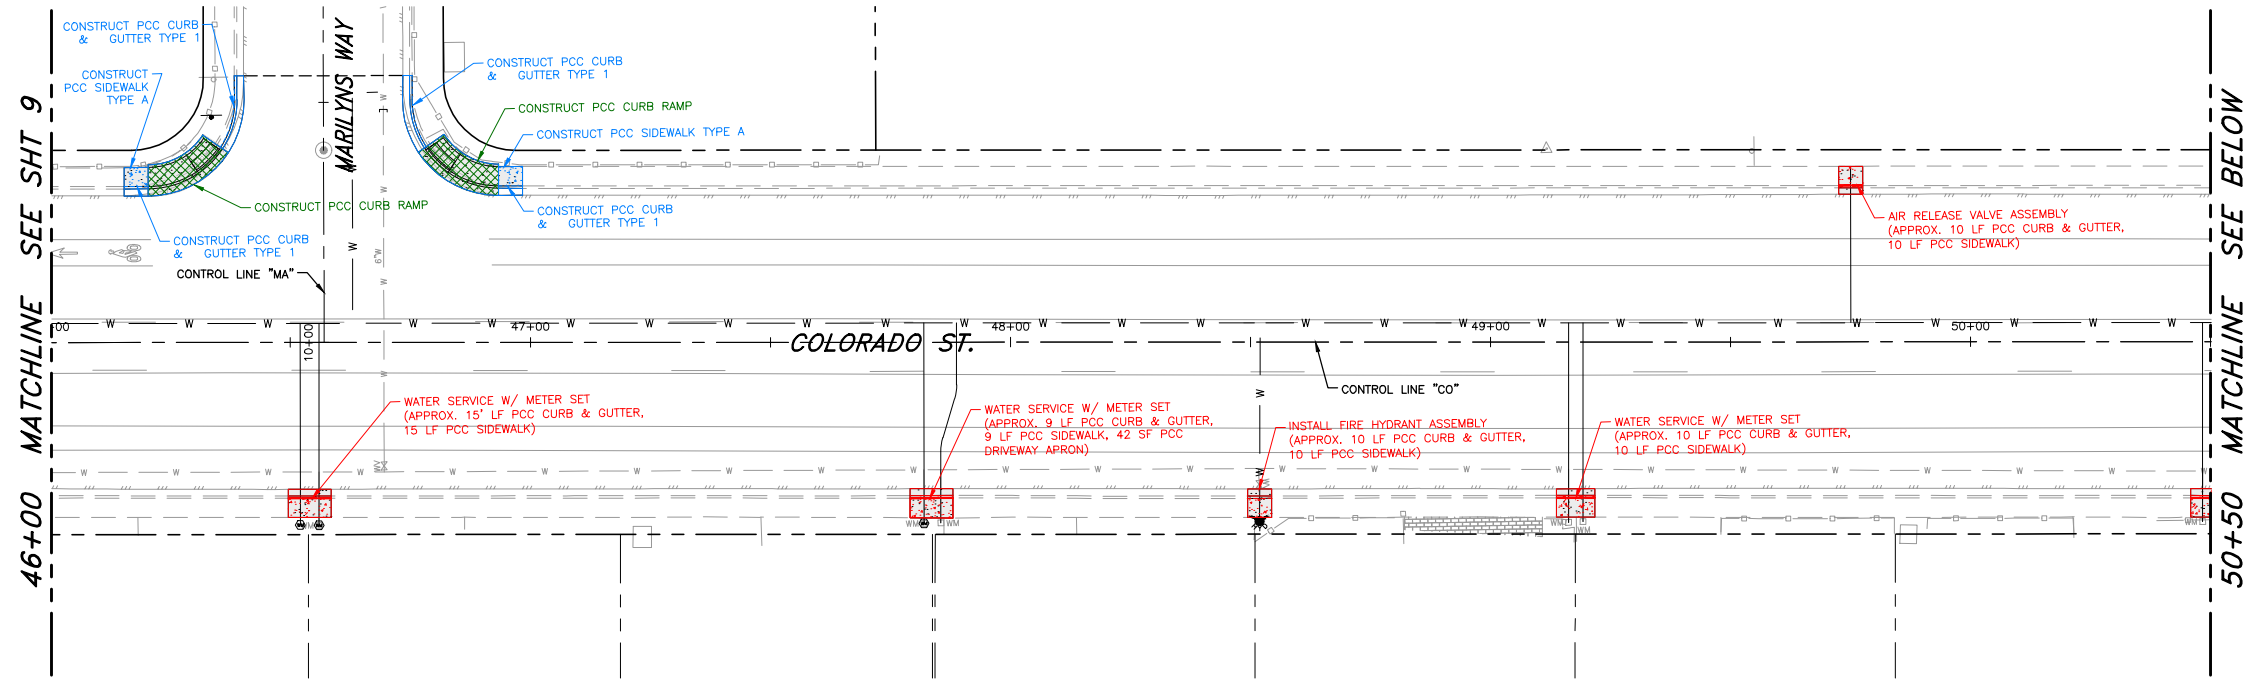


**PLAN - COLORADO STREET**

SCALE: 1" = 20'

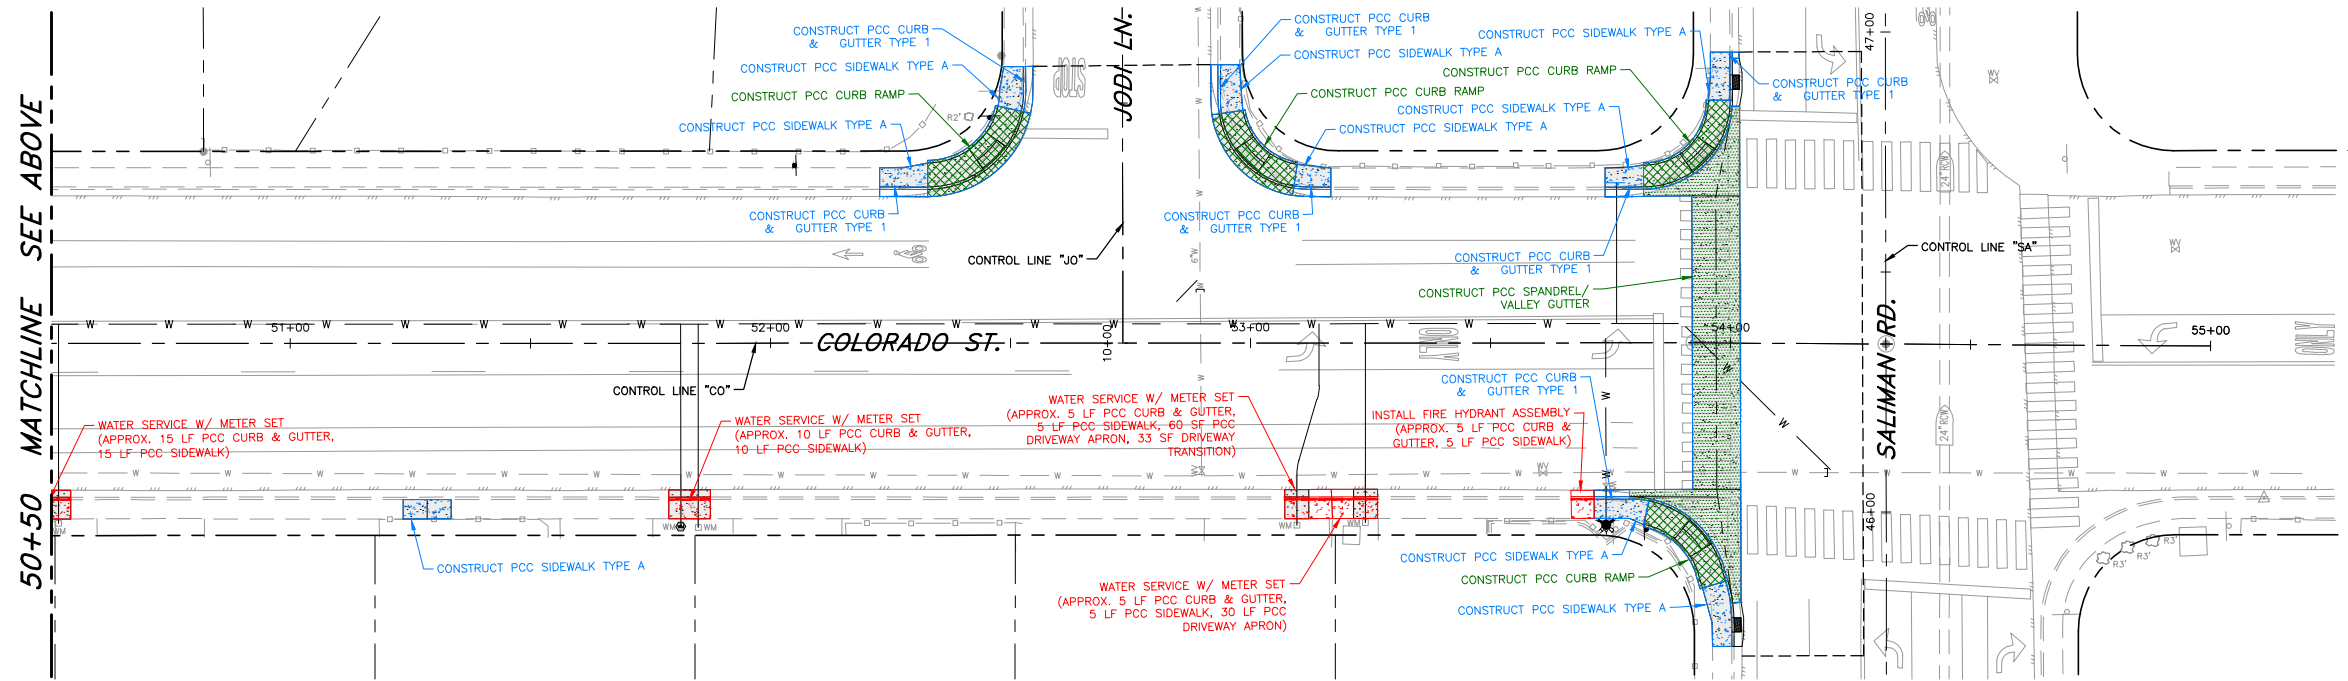

**PLAN - COLORADO STREET**

SCALE: 1" = 20'

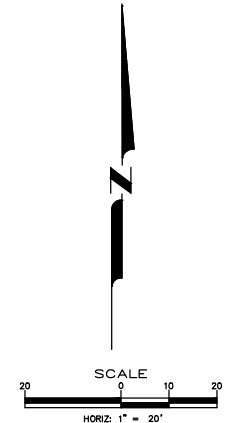

DESIGNED BY: DGR/KJK  
 DRAWN BY: DGR/KJK  
 CHECKED BY: BWE/CCM  
 DWG NO.: 303521001\_02.dwg  
 SCALE (HORIZ): 1"=20'  
 SCALE (VERT): N/A  
 PLOT DATE: 10/13/22

**CARSON CITY PUBLIC WORKS DEPARTMENT**  
 3505 BUTTI WAY CARSON CITY, NEVADA 89701  
 PH: 887-2355 FAX: 887-2112

DATE: 8/25/2022

REV.	DATE	DESCRIPTION	BY	APP'D

**COLORADO STREET CDBG & PAVEMENT REHABILITATION PROJECT**  
 PROJECT No. P303521001  
**DESIGN PAY ITEMS**

SHEET  
**10**  
 OF  
**10**

- NOTES:
- ITEMS IN **BLUE** REFLECT AREAS WHERE CURB & GUTTER IS QUANTIFIED AND PAID FOR SEPARATELY (LINE ITEMS, 1.54, 1.57-1.60, 1.62-1.63).
  - ITEMS IN **GREEN** REFLECT AREAS WHERE CURB & GUTTER IS QUANTIFIED AND PAID FOR WITH LINE ITEM AS SHOWN (LINE ITEMS 1.55-1.56, 1.61).
  - ITEMS IN **RED** REFLECT AREAS WHERE CURB & GUTTER IS NOT QUANTIFIED, BUT PAID FOR WITH LINE ITEM AS SHOWN (LINE ITEMS 1.37-1.40).

FEDERAL PROJECT No.: STBG-0025 (037)  
 NDOT PROJECT No.: 61026  
 FOR BIDDING PURPOSES ONLY