

STATE	PROJECT	SHEET NUMBER
CA	ERFO FS LSPDR 2021-1 NACI-FERGUSSON RD	X1


INDEX TO SHEETS	
SHEET	DESCRIPTION
X1	TITLE SHEET CROSS SECTIONS
X2-X12	SITE 2 CROSS SECTIONS
X13-X23	SITE 3 CROSS SECTIONS
X24-X30	SITE 4 CROSS SECTIONS
X31-X40	SITE 5 CROSS SECTIONS
X41-X55	SITE 8 CROSS SECTIONS
X56-X66	SITE 10 CROSS SECTIONS
X67-X71	SITE 11 CROSS SECTIONS
X72-X80	SITE 12 CROSS SECTIONS
X81-X90	SITE 13 CROSS SECTIONS
X91-X101	SITE 14 CROSS SECTIONS
X102-X109	SITE 15 CROSS SECTIONS
X110-X126	SITE 16 CROSS SECTIONS

CA ERFO FS LSPDR 2021-1(1) NACIMIENTO-FERGUSSON ROAD




CROSS SECTIONS


STATE	PROJECT	SHEET NUMBER
CA	ERFO FS LSPDR 2021-1(1) NACI-FERGUSSON RD	X2

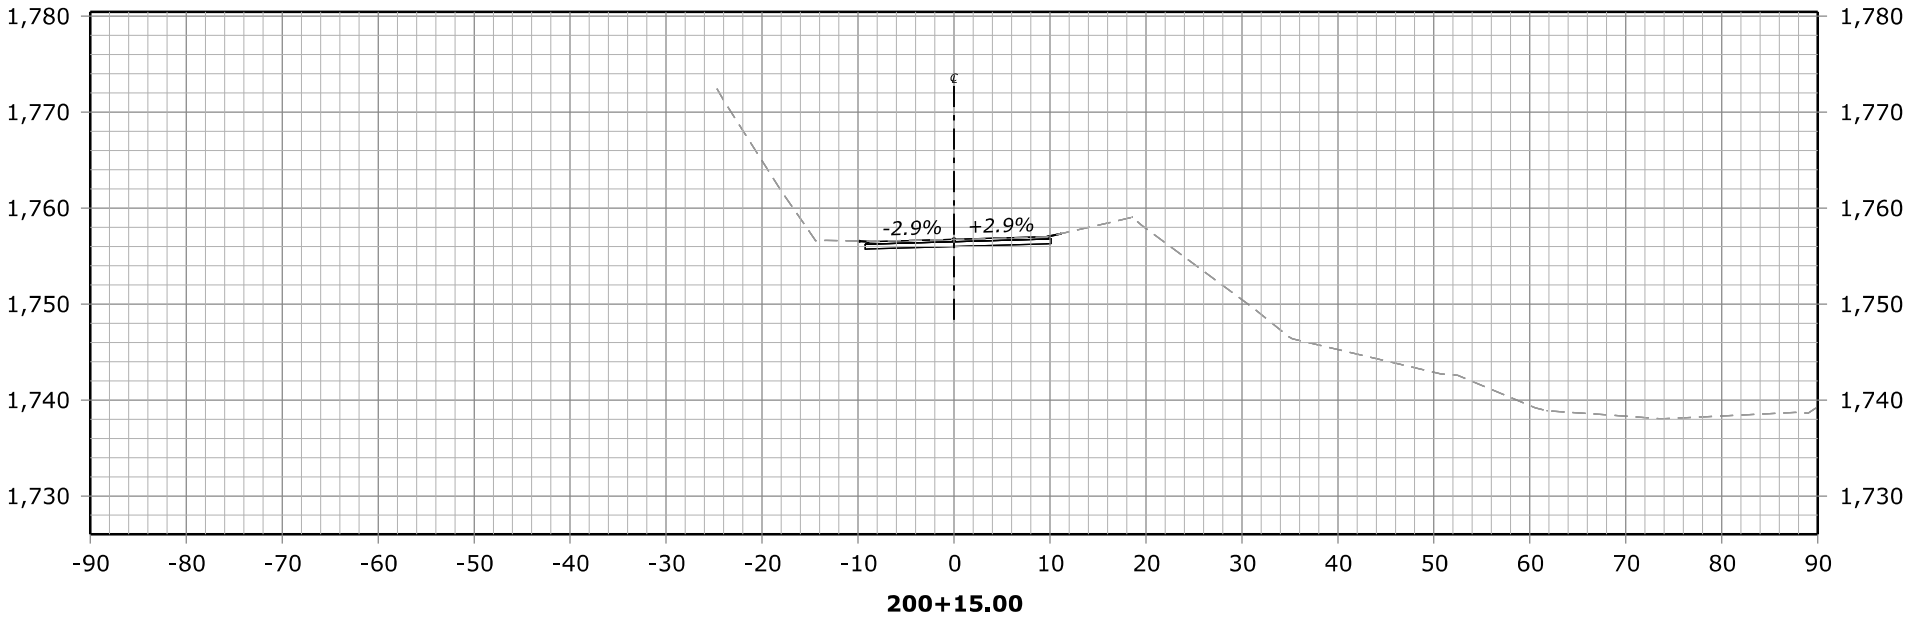

200+15.00
Des Grade = 1,756.75
Subgrade = 1,756.00
Original Grnd = 1,756.75

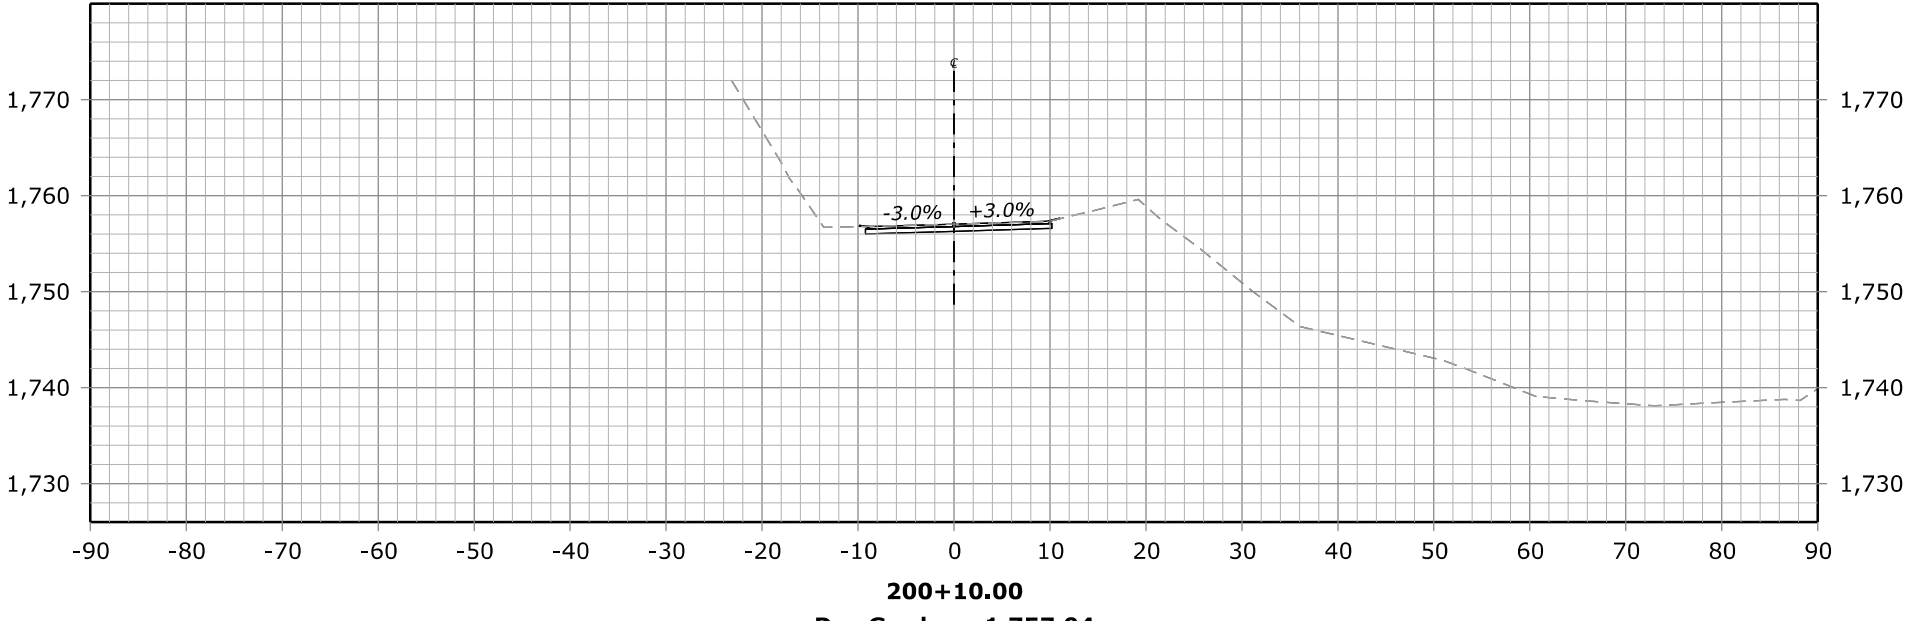

200+10.00
Des Grade = 1,757.04
Subgrade = 1,756.29
Original Grnd = 1,757.04


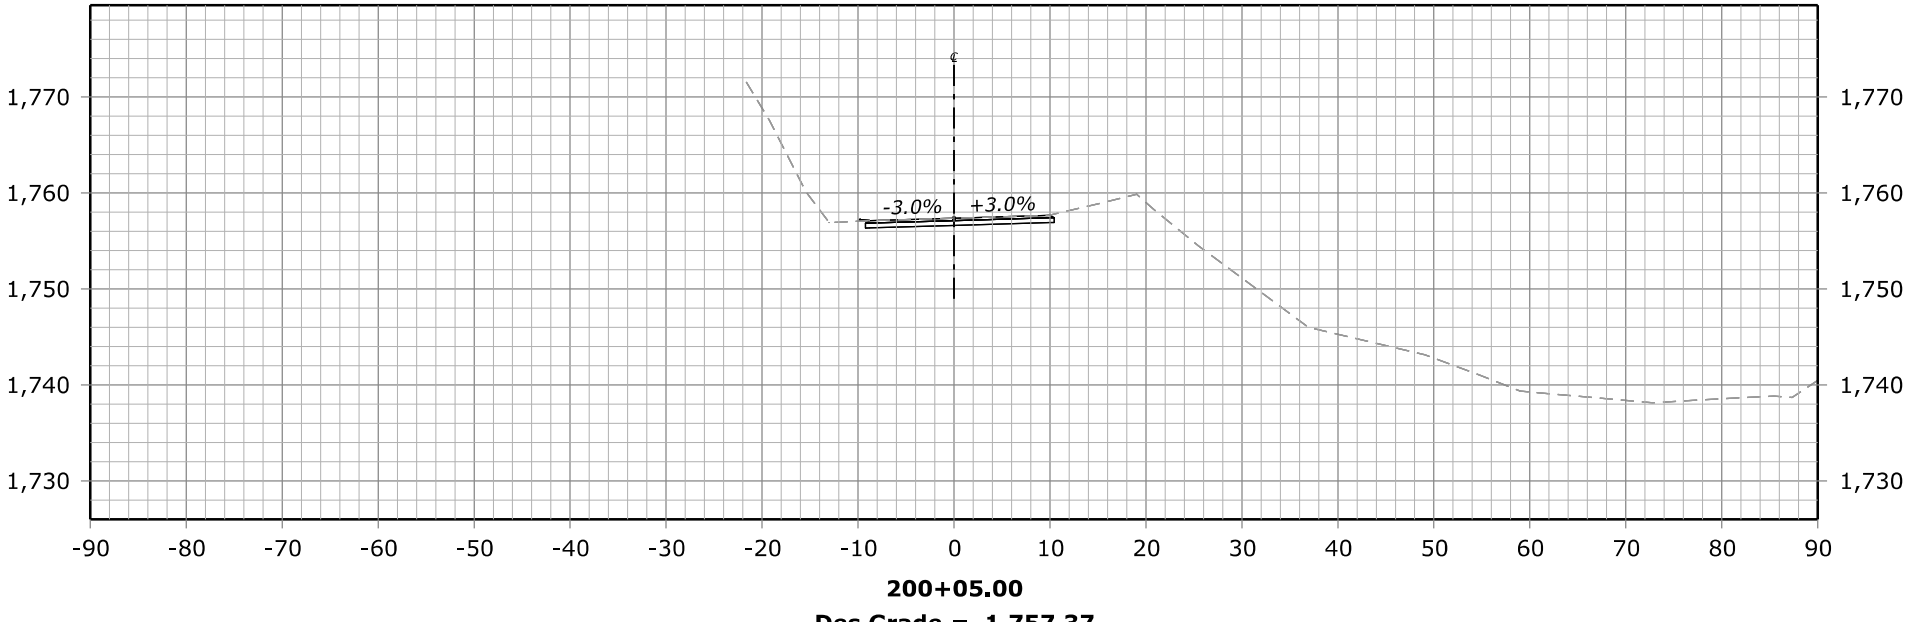


200+05.00
Des Grade = 1,757.37
Subgrade = 1,756.62
Original Grnd = 1,757.37



FHWA, Office of Federal Lands Highway
Central Federal Lands Highway Division

X-SECTIONS
NACI-FERGUSSON RD


STATE	PROJECT	SHEET NUMBER
CA	ERFO FS LSPDR 2021-1(1) NACI-FERGUSSON RD	X3

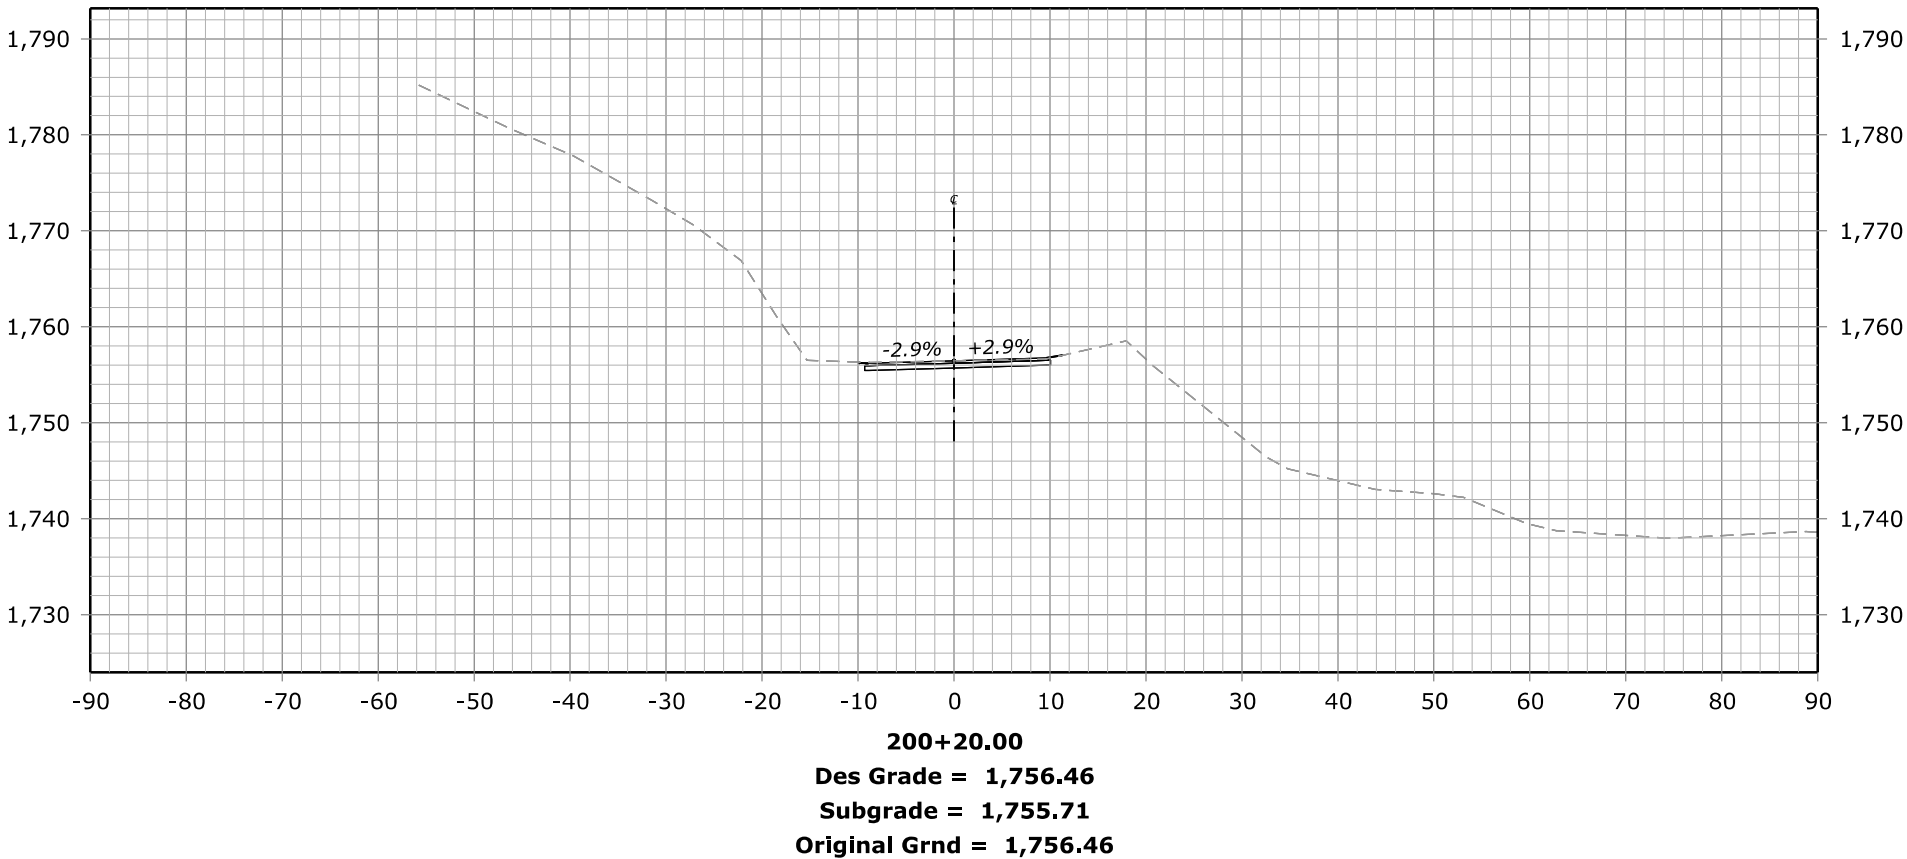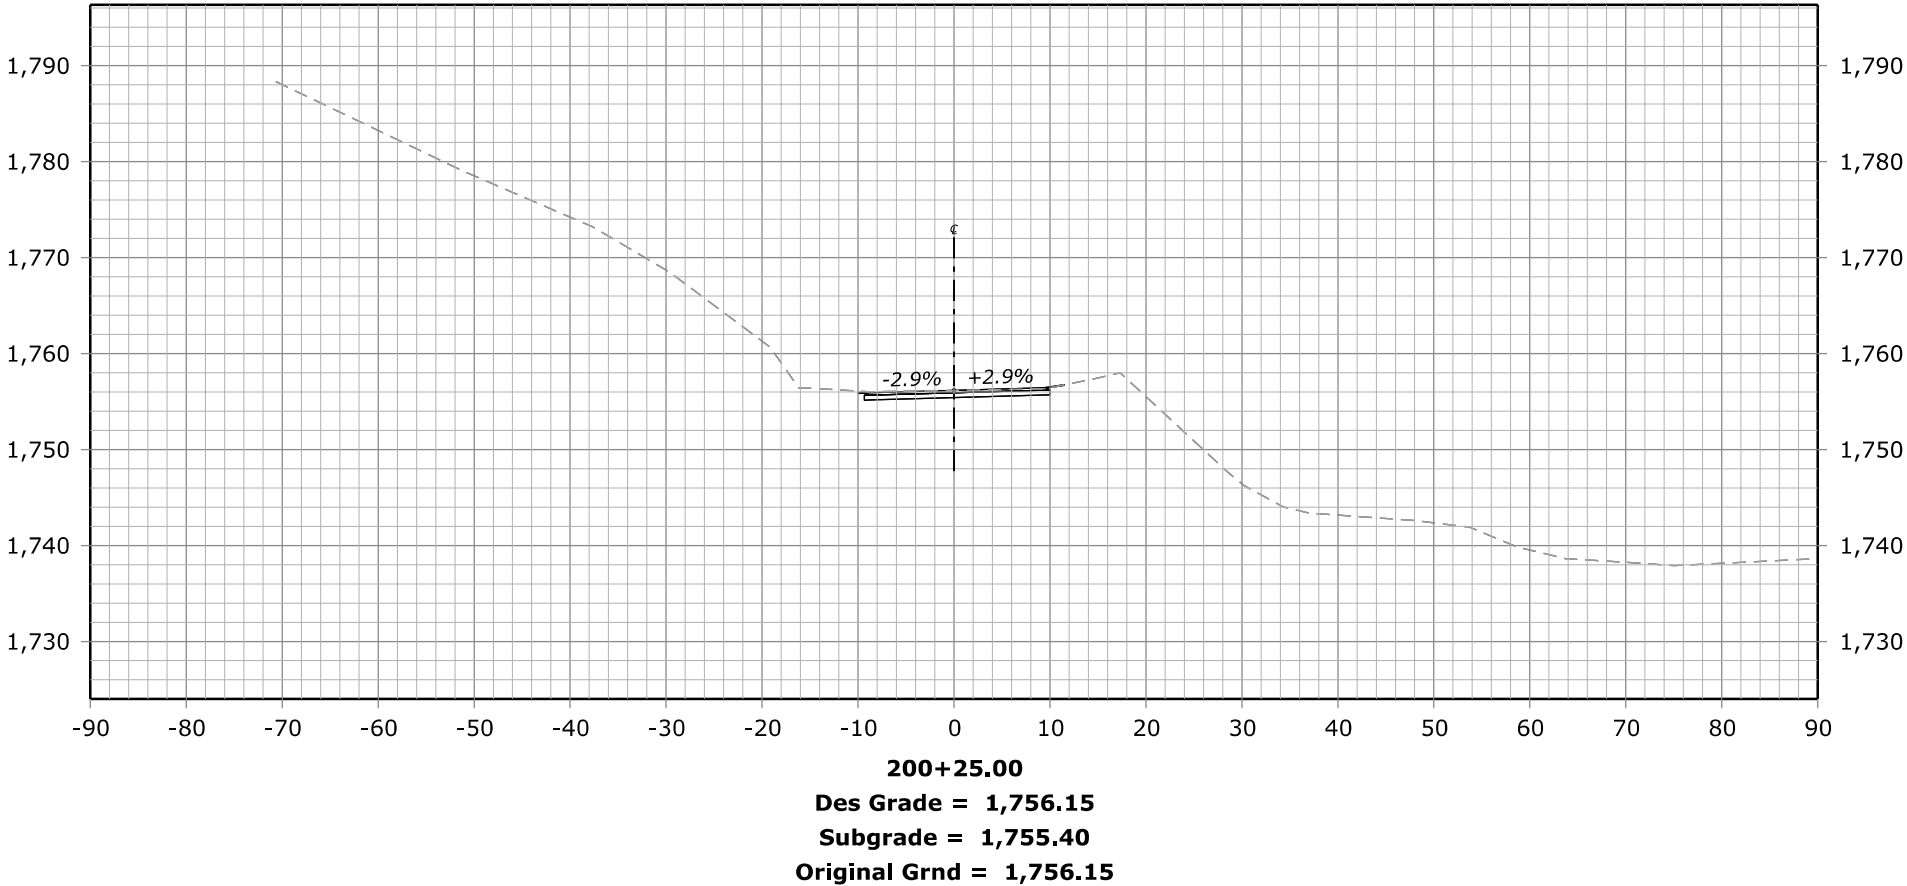


STATE	PROJECT	SHEET NUMBER
CA	ERFO FS LSPDR 2021-1(1) NACI-FERGUSSON RD	X4

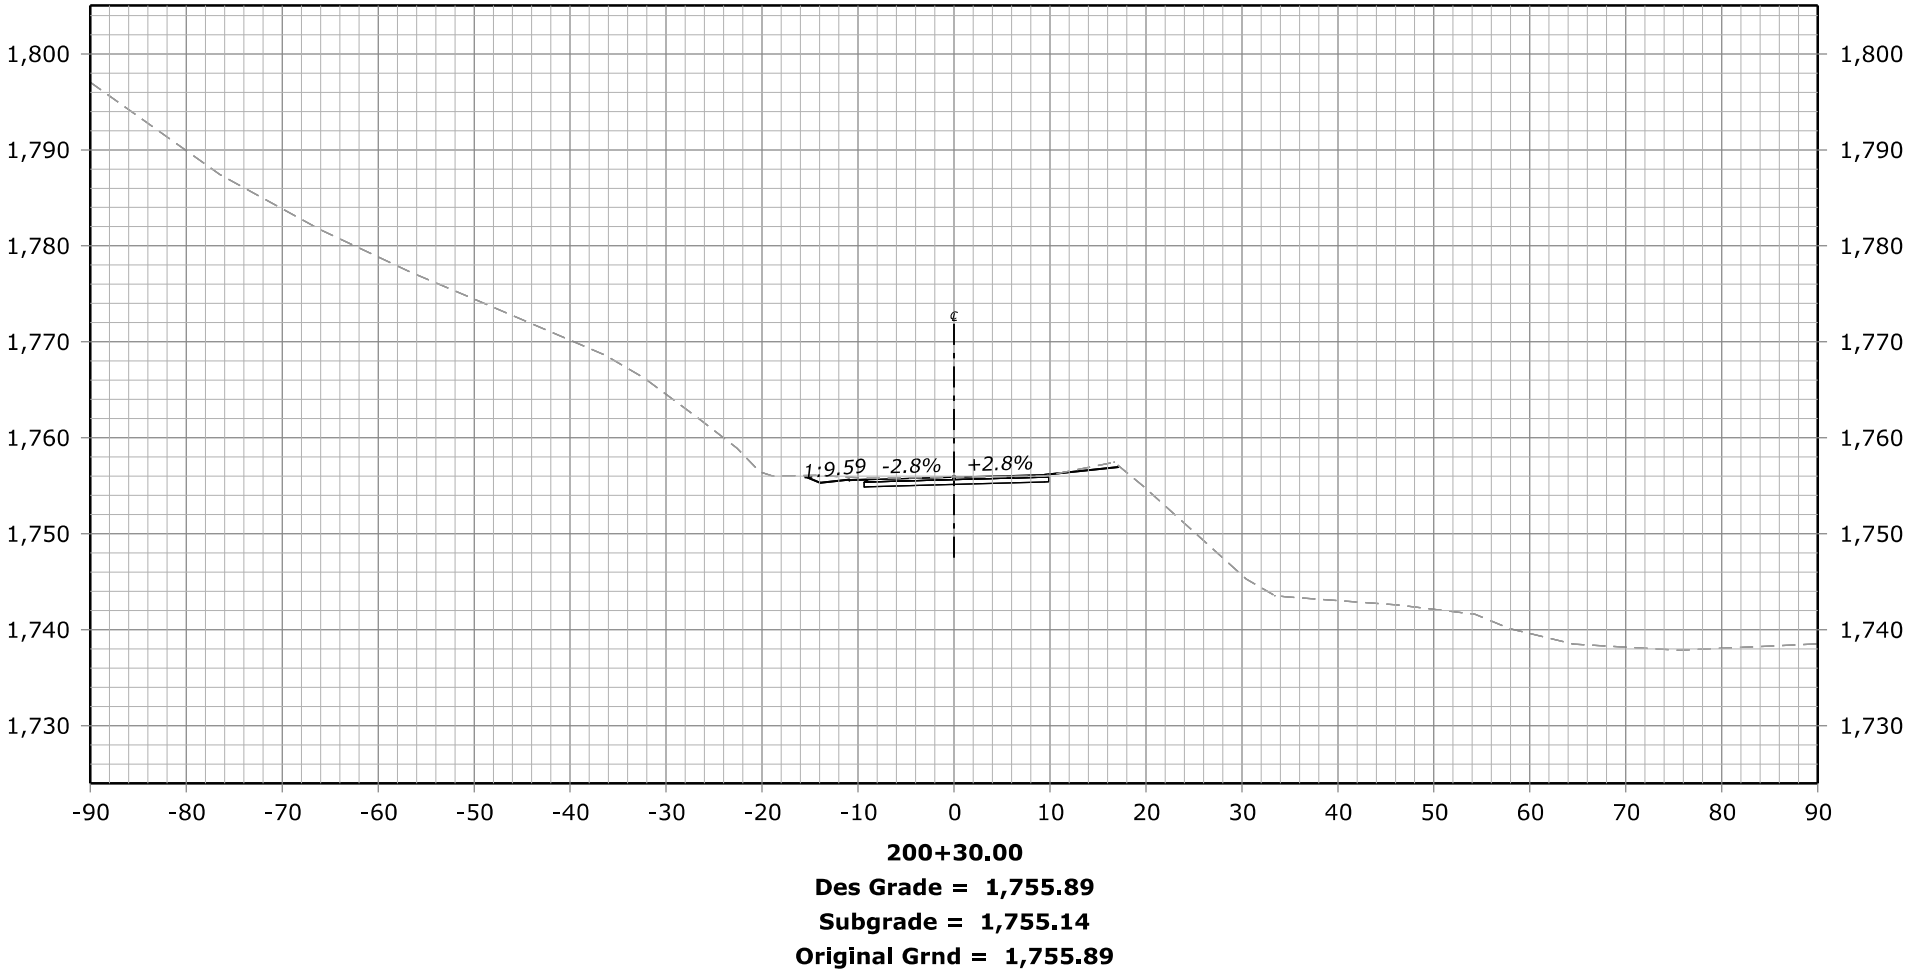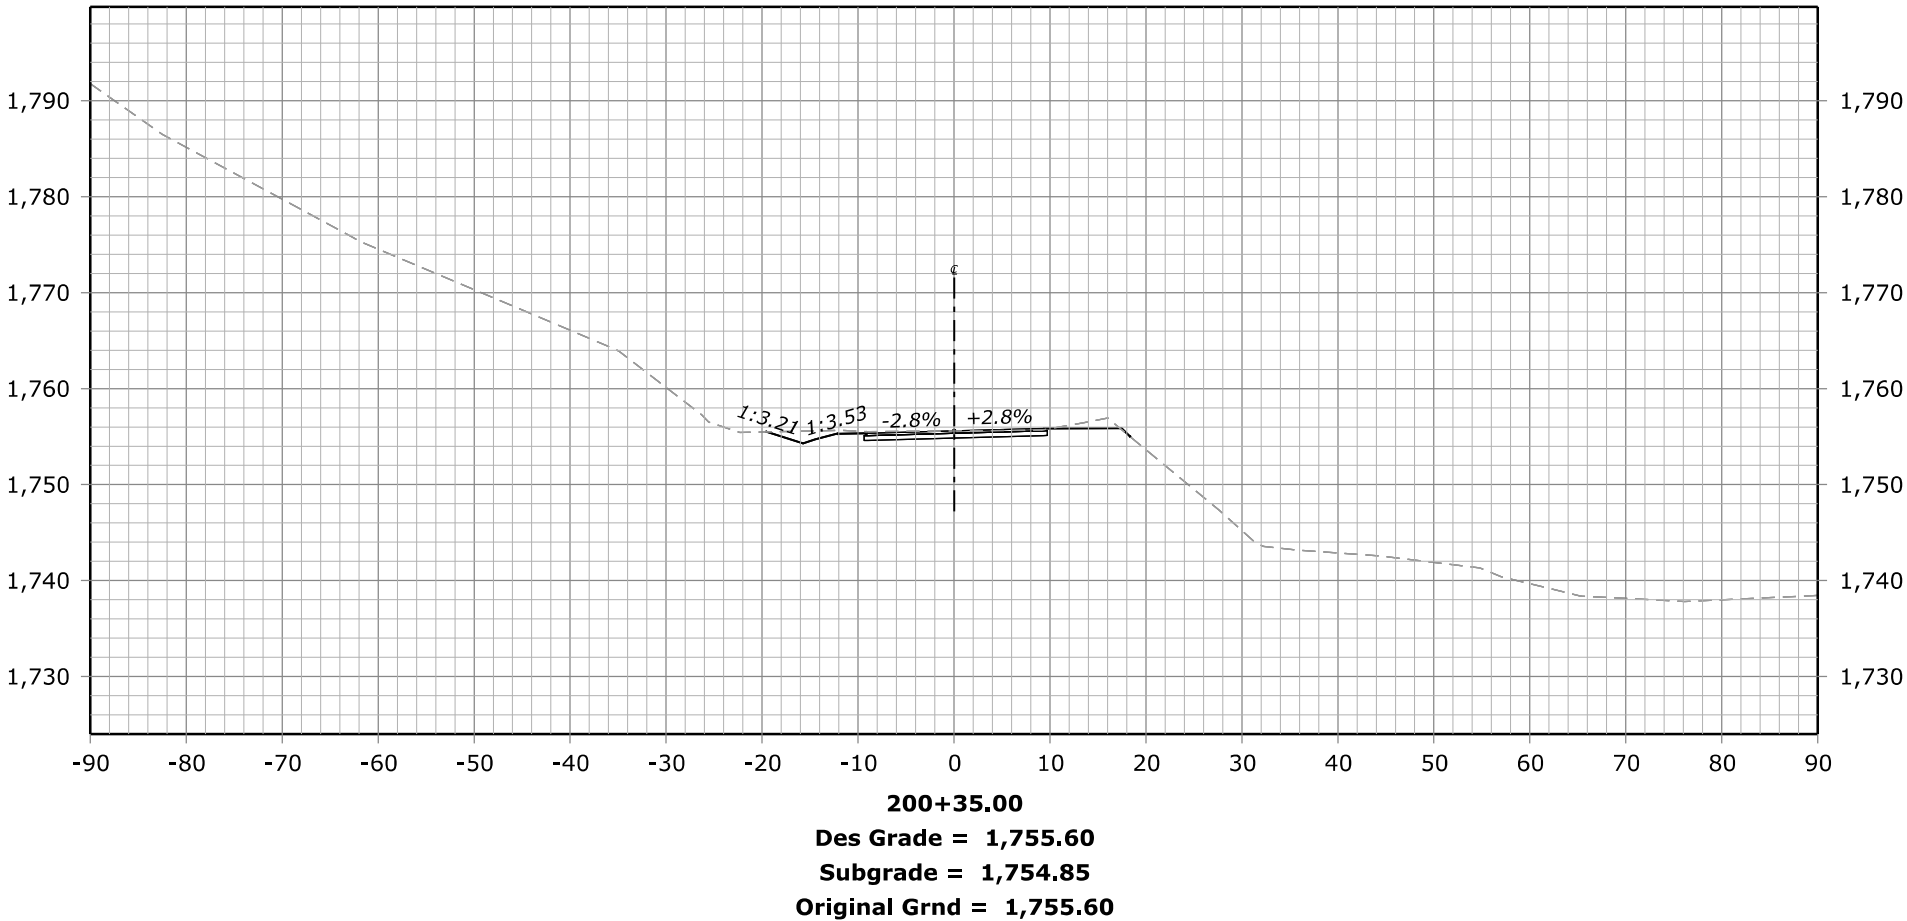


STATE	PROJECT	SHEET NUMBER
CA	ERFO FS LSPDR 2021-1(1) NACI-FERGUSSON RD	X5

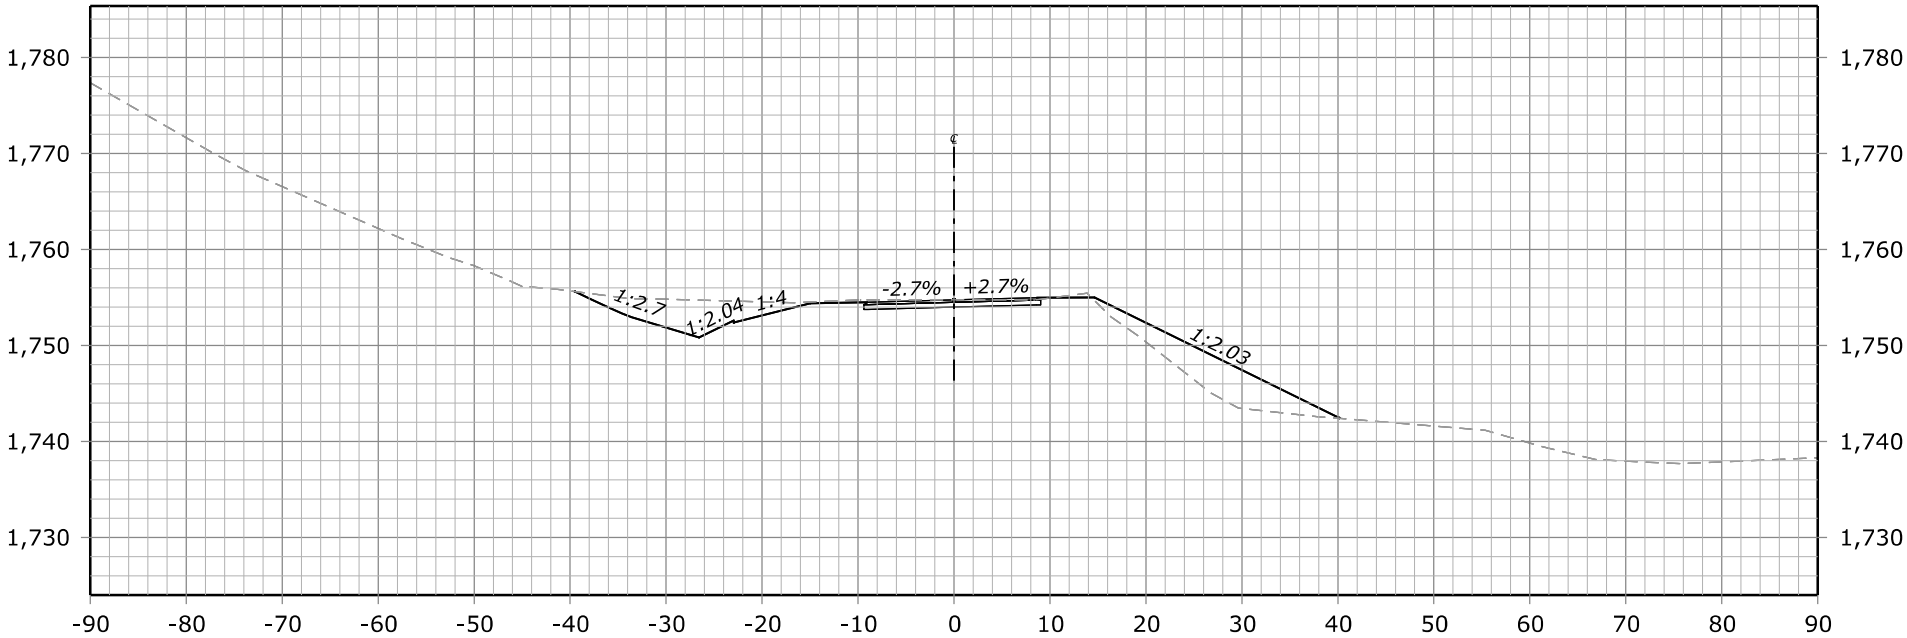

200+50.00
Des Grade = 1,754.74
Subgrade = 1,753.99
Original Grnd = 1,754.74

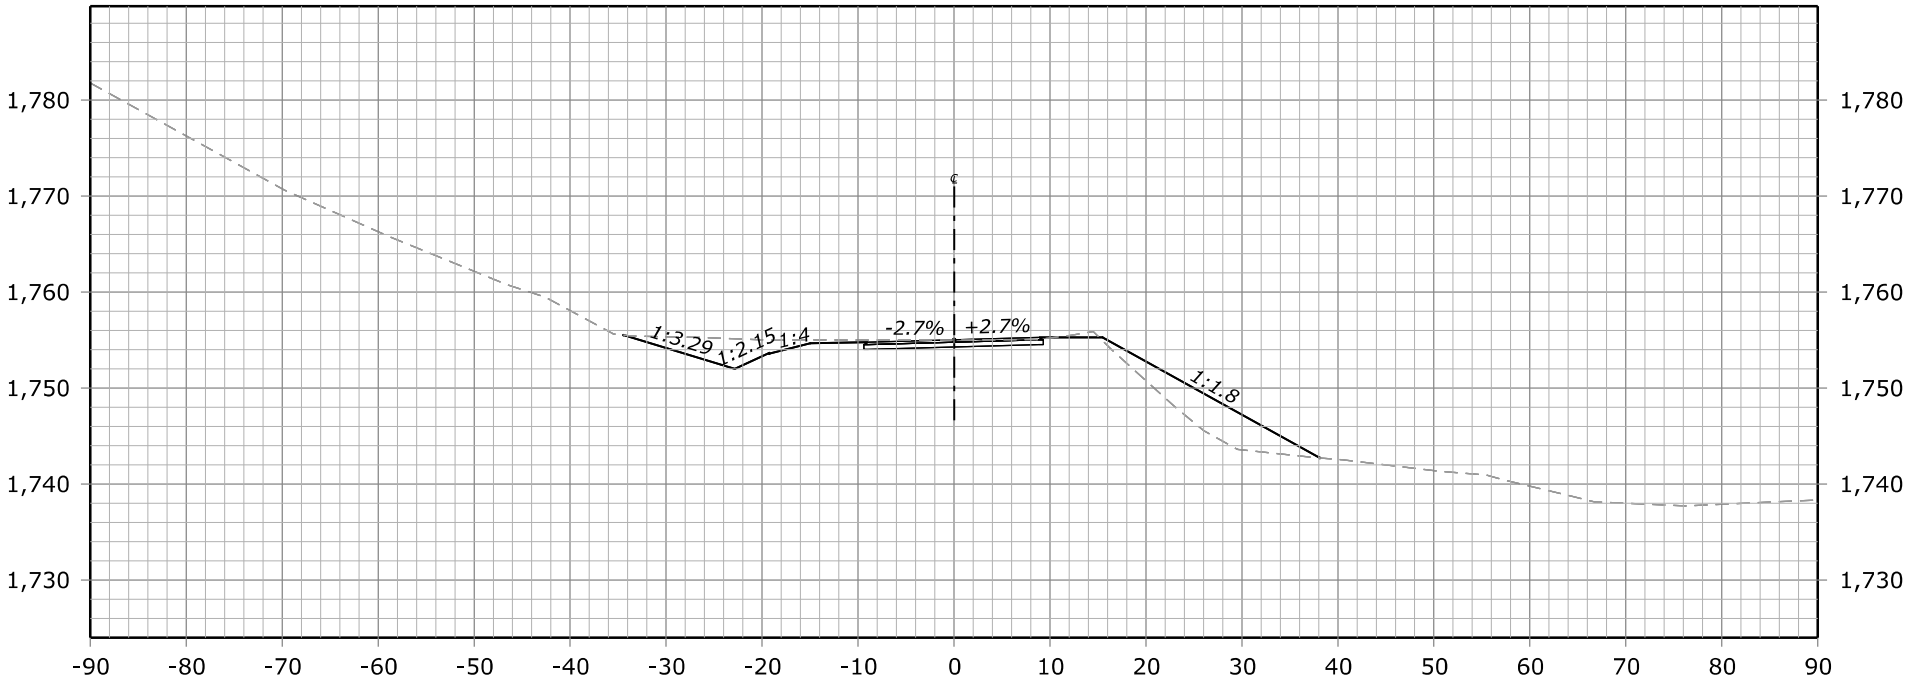




200+45.00
Des Grade = 1,755.02
Subgrade = 1,754.27
Original Grnd = 1,755.02

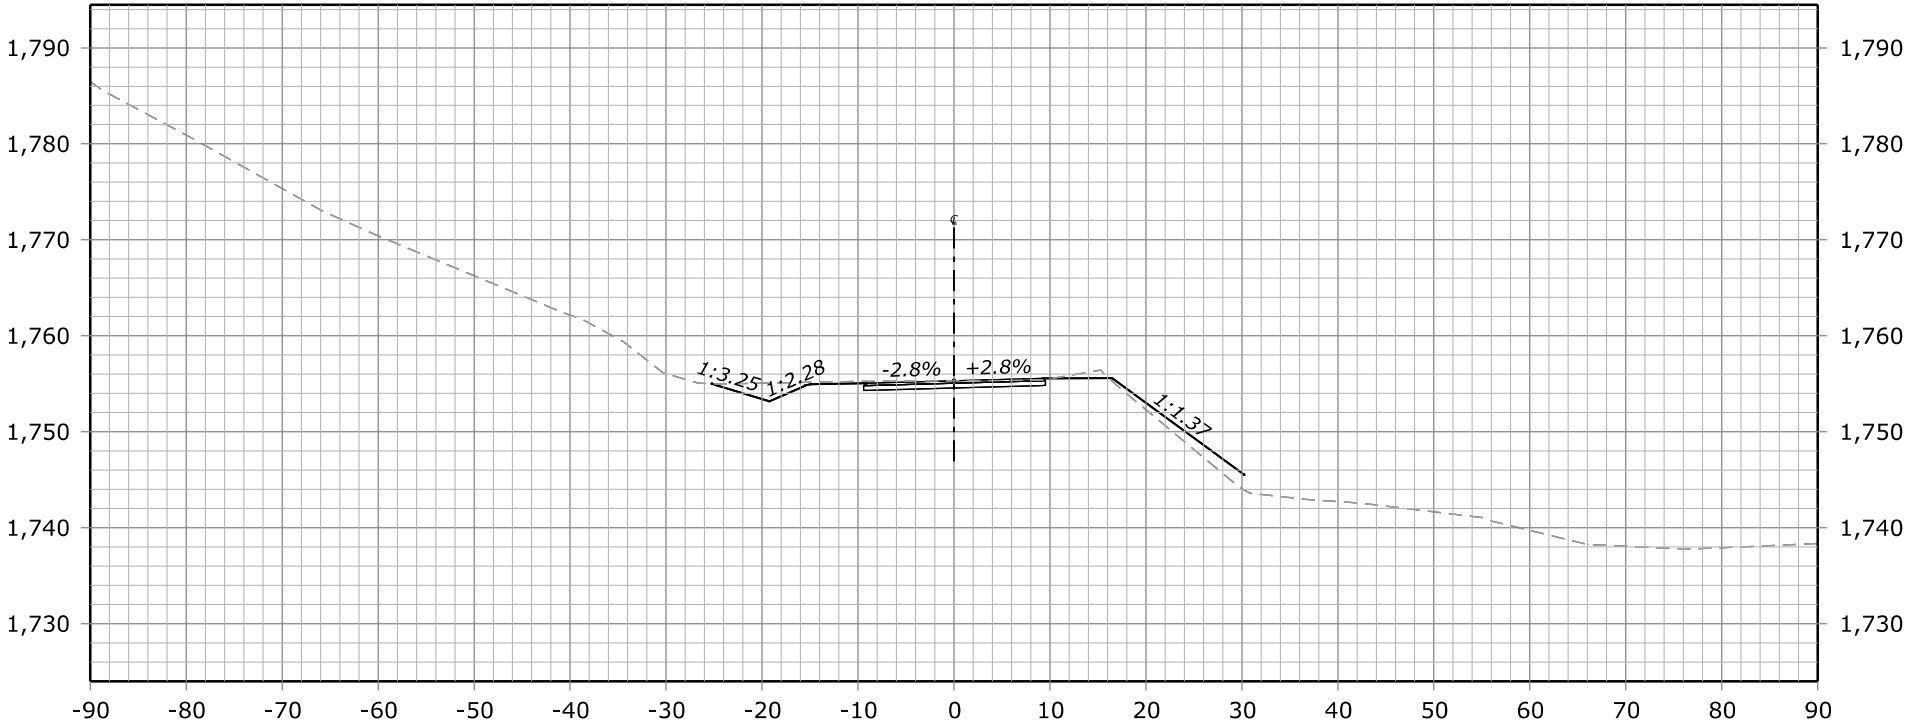





200+40.00
Des Grade = 1,755.31
Subgrade = 1,754.56
Original Grnd = 1,755.31

FHWA, Office of Federal Lands Highway
Central Federal Lands Highway Division
X-SECTIONS
NACI-FERGUSSON RD





STATE	PROJECT	SHEET NUMBER
CA	ERFO FS LSPDR 2021-1(1) NACI-FERGUSSON RD	X6

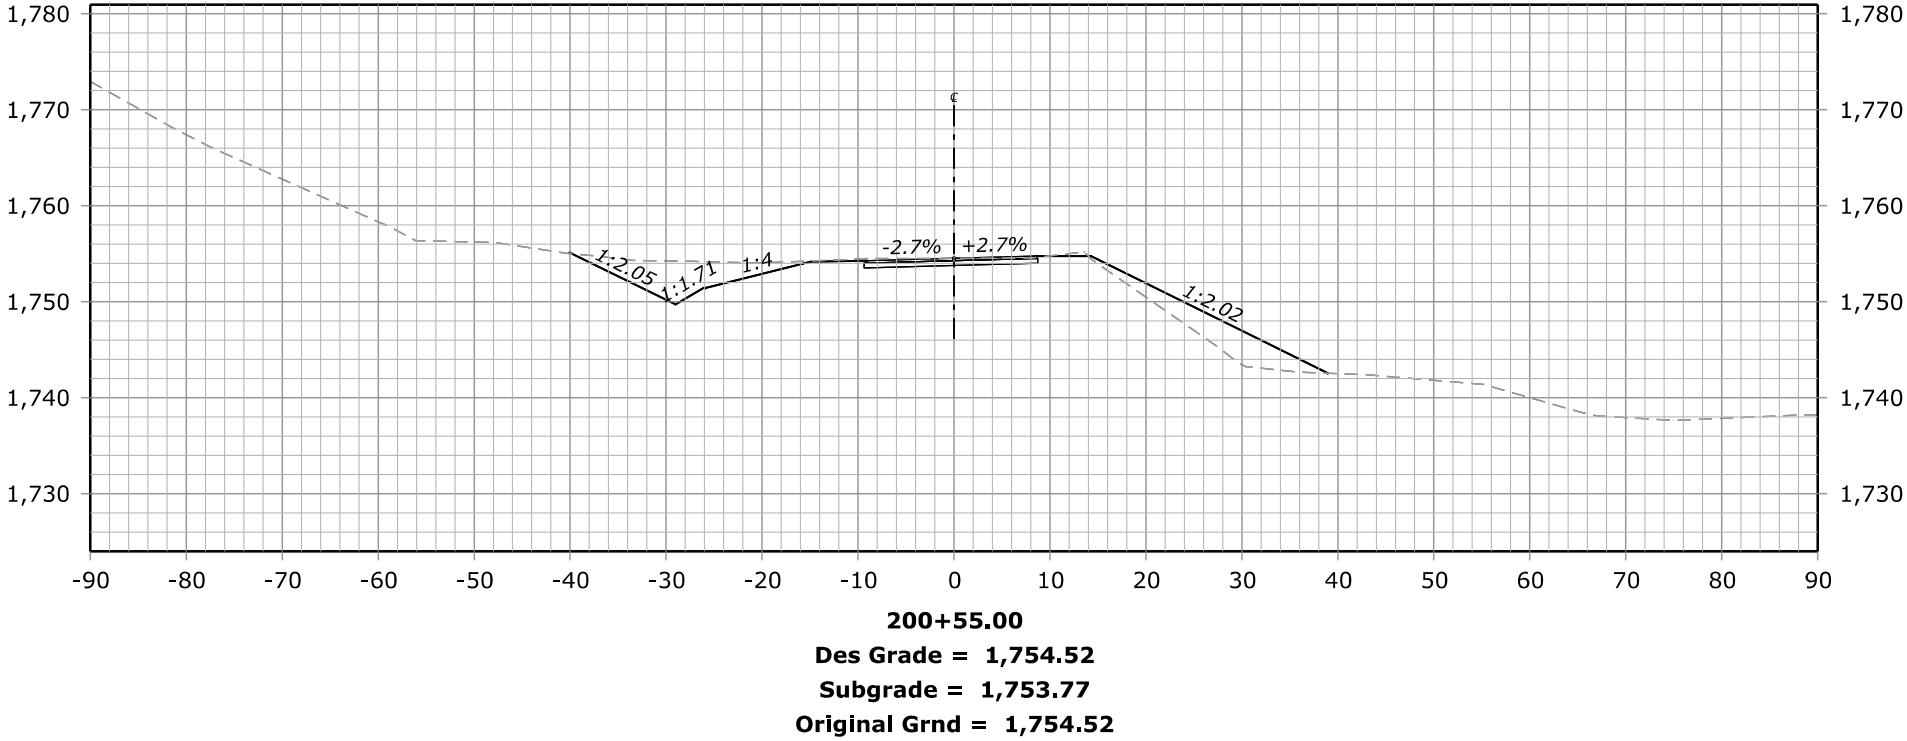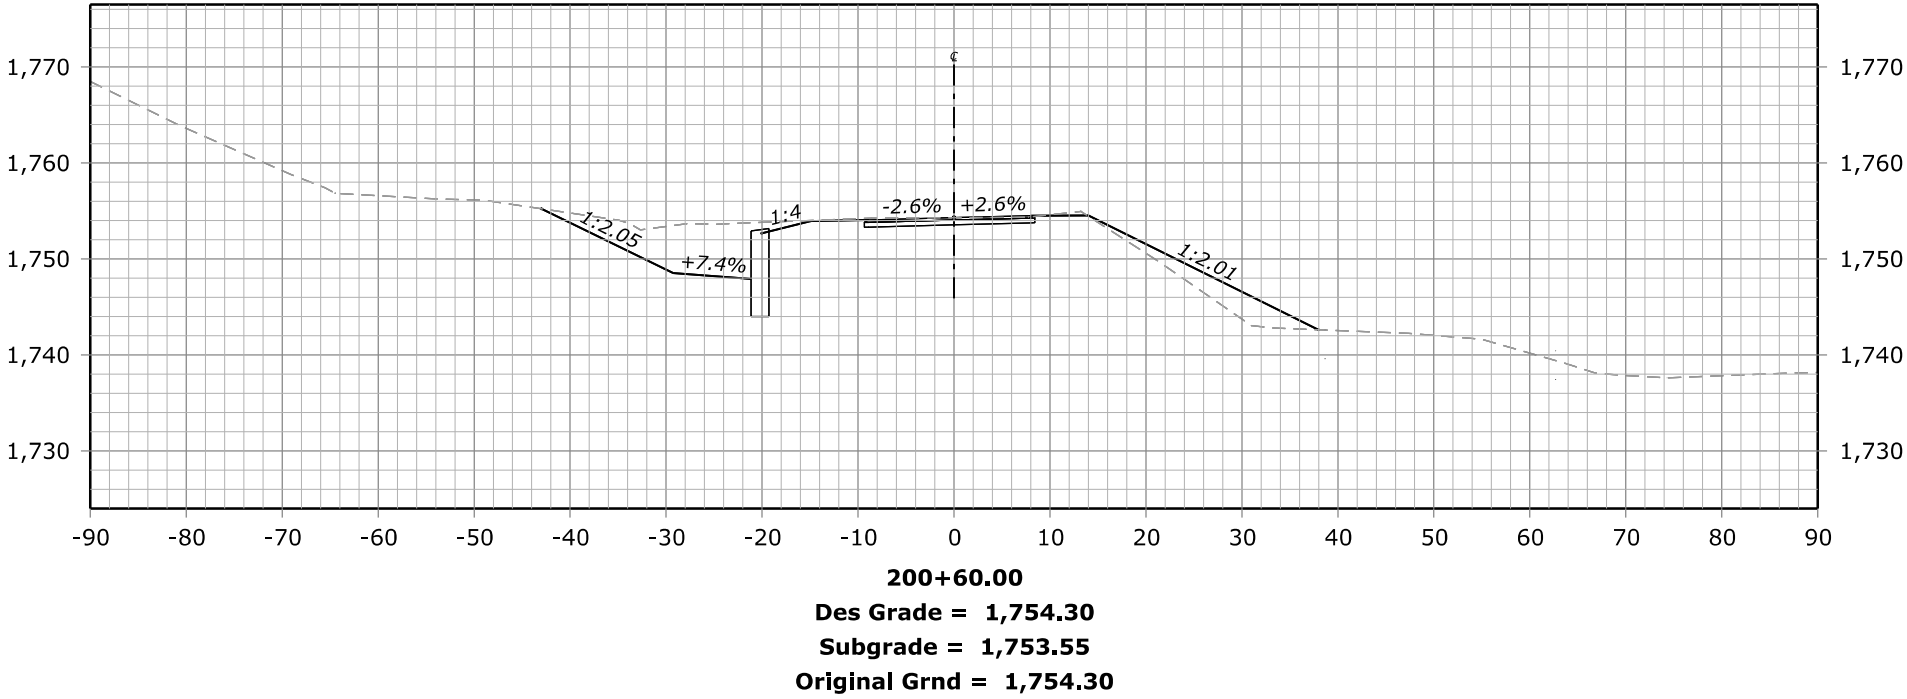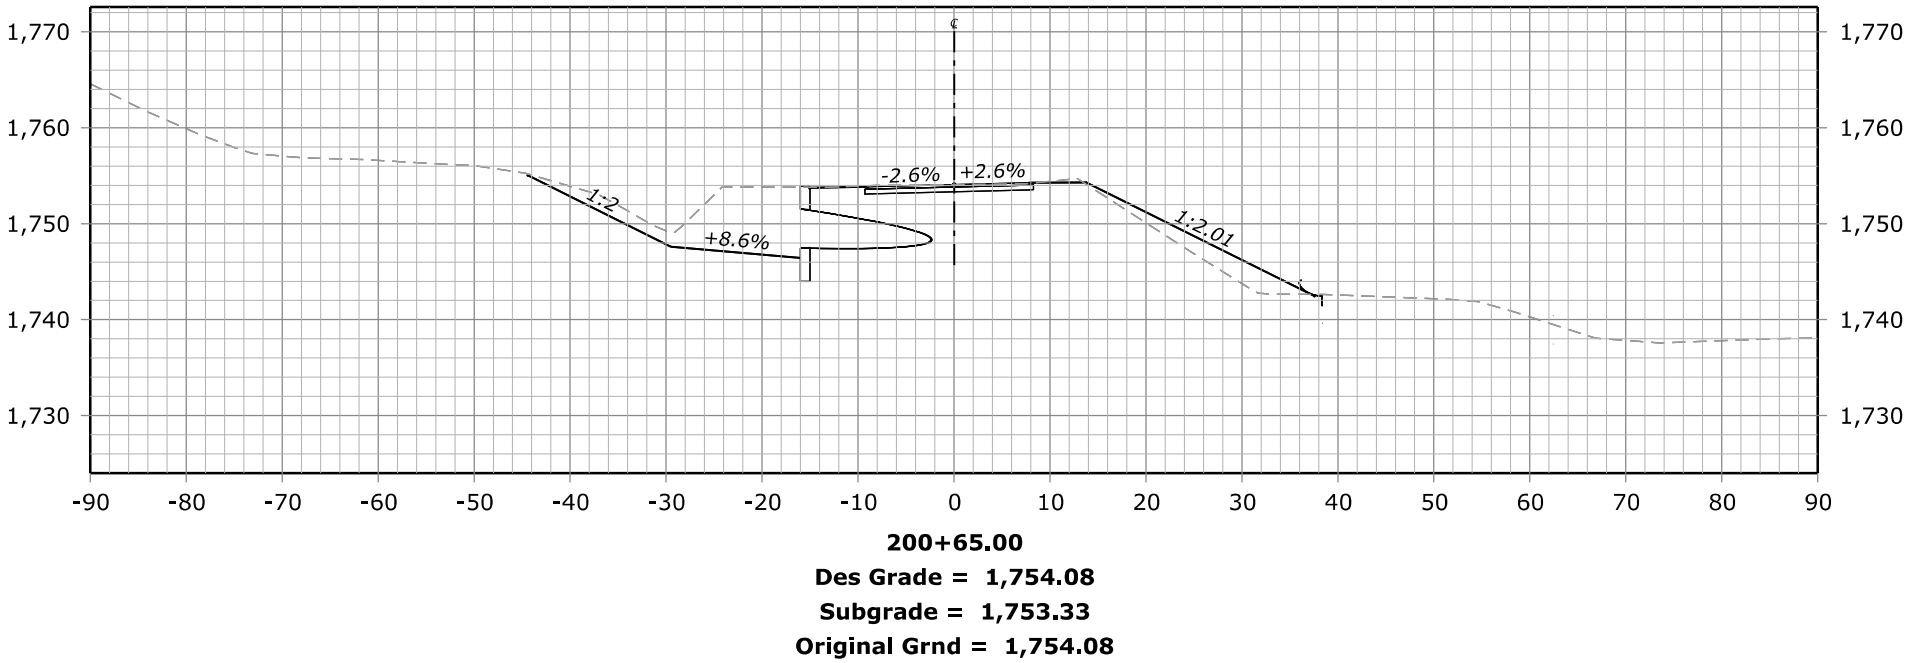




STATE	PROJECT	SHEET NUMBER
CA	ERFO FS LSPDR 2021-1(1) NACI-FERGUSSON RD	X7

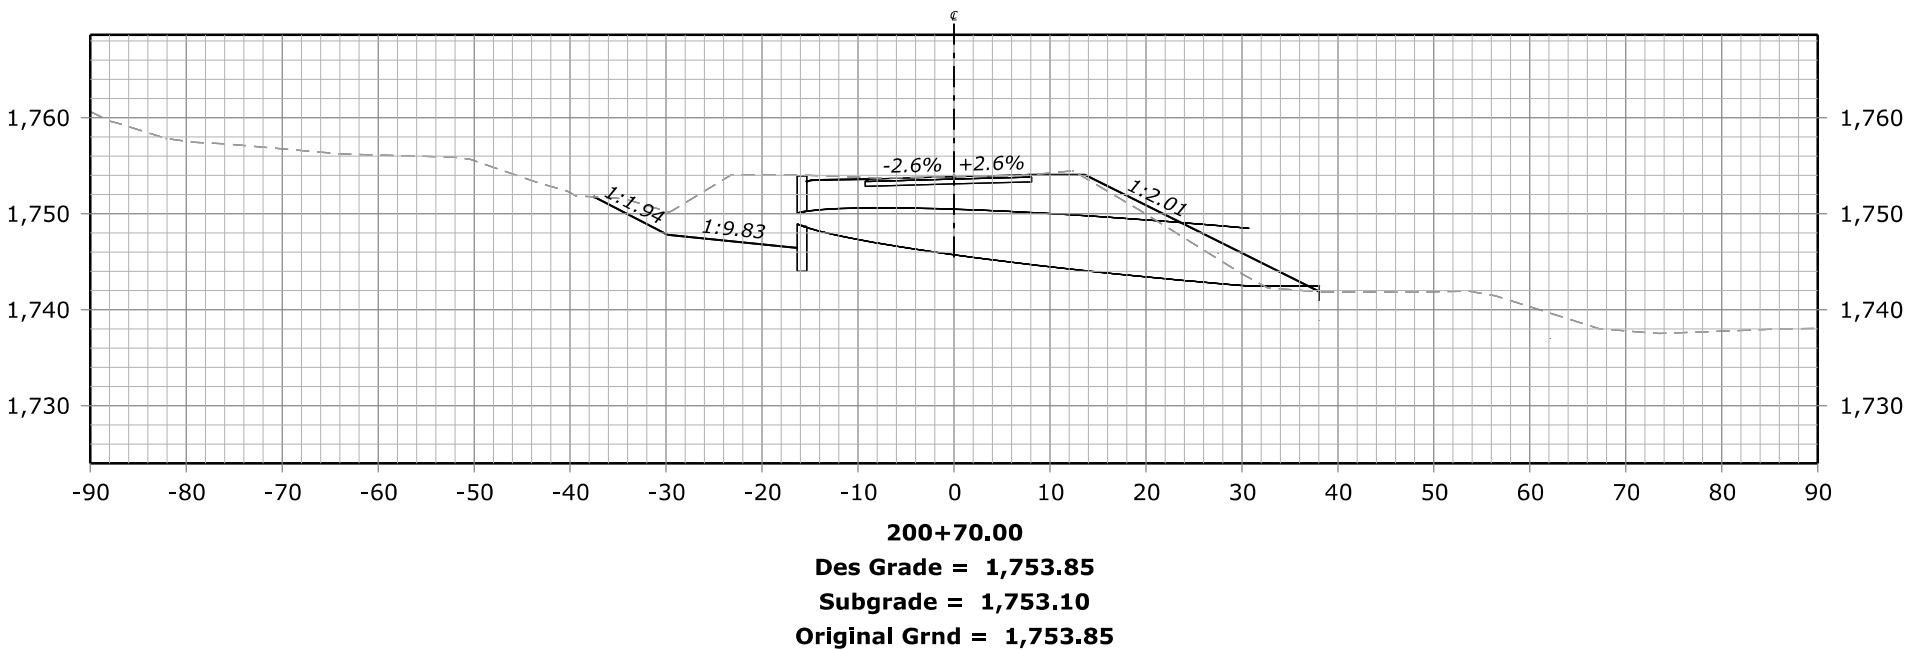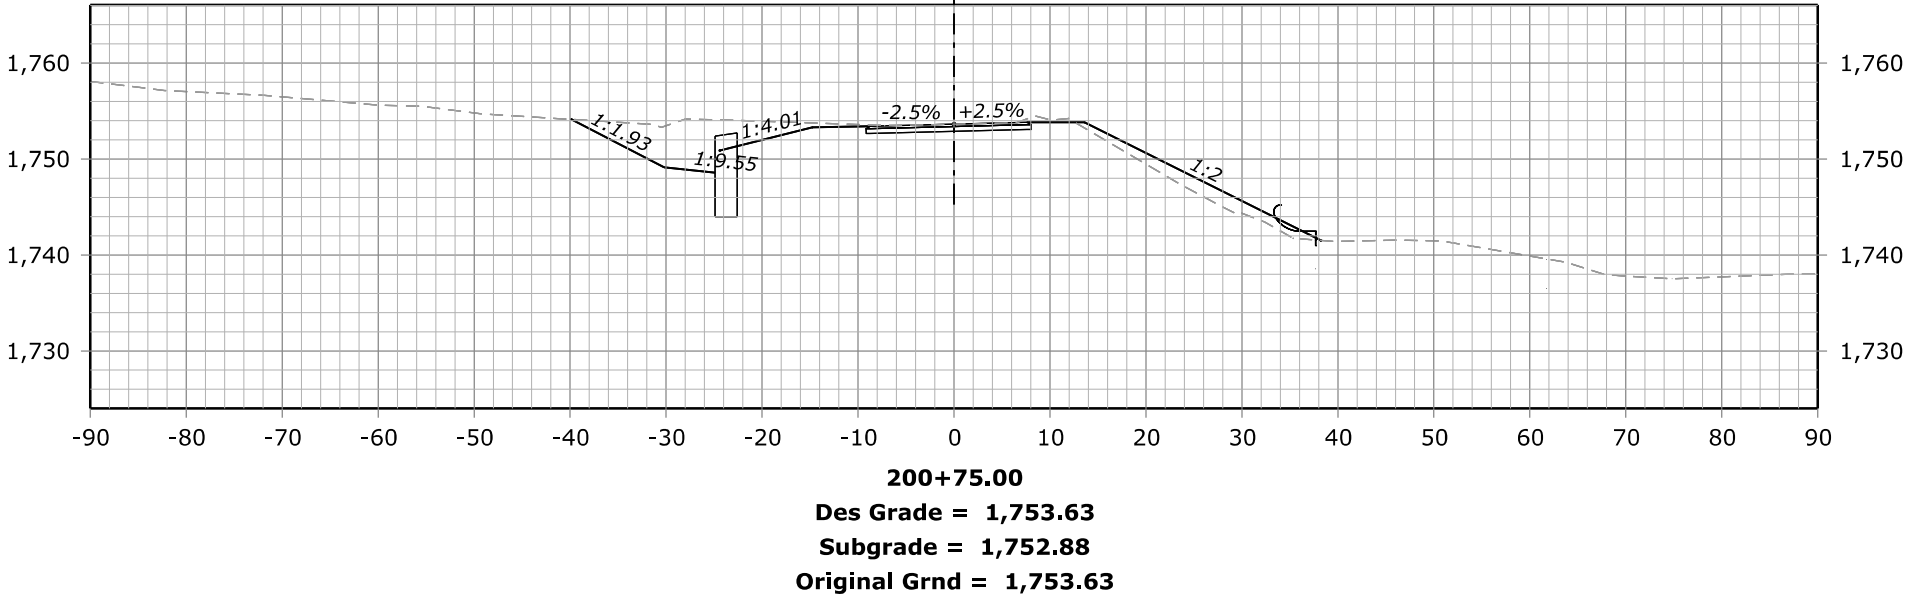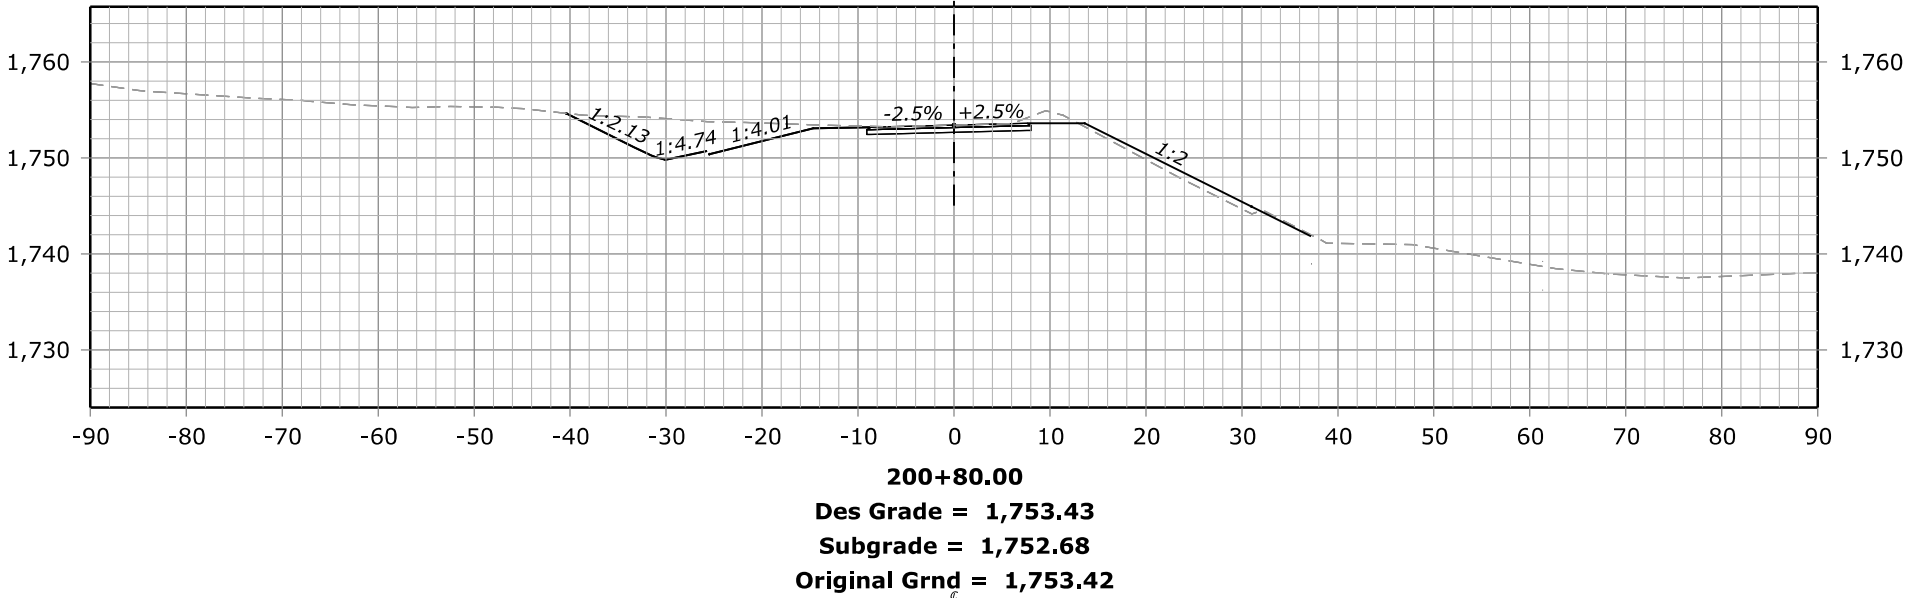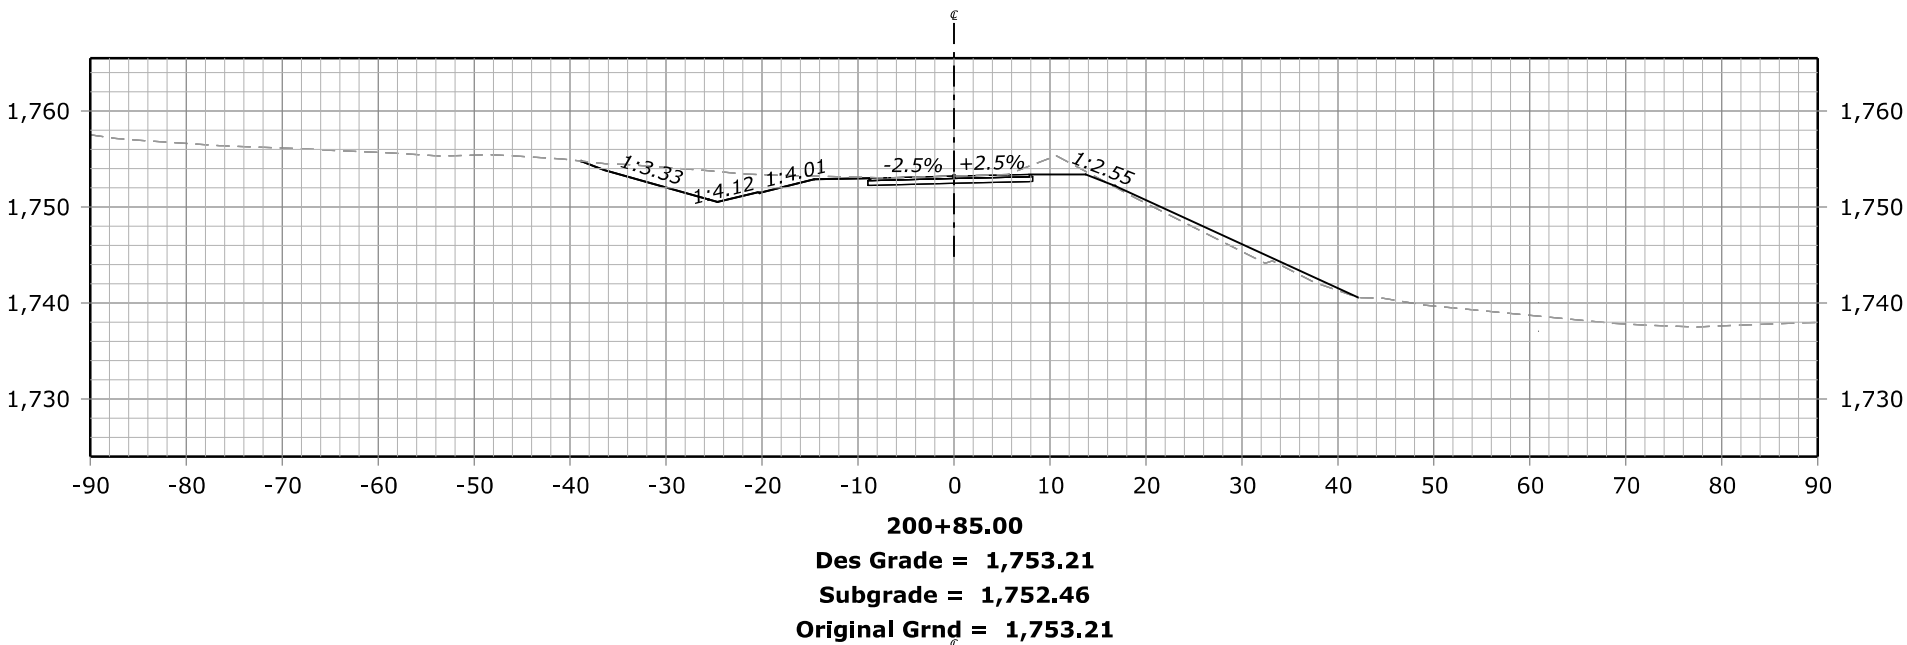




STATE	PROJECT	SHEET NUMBER
CA	ERFO FS LSPDR 2021-1(1) NACI-FERGUSSON RD	X8

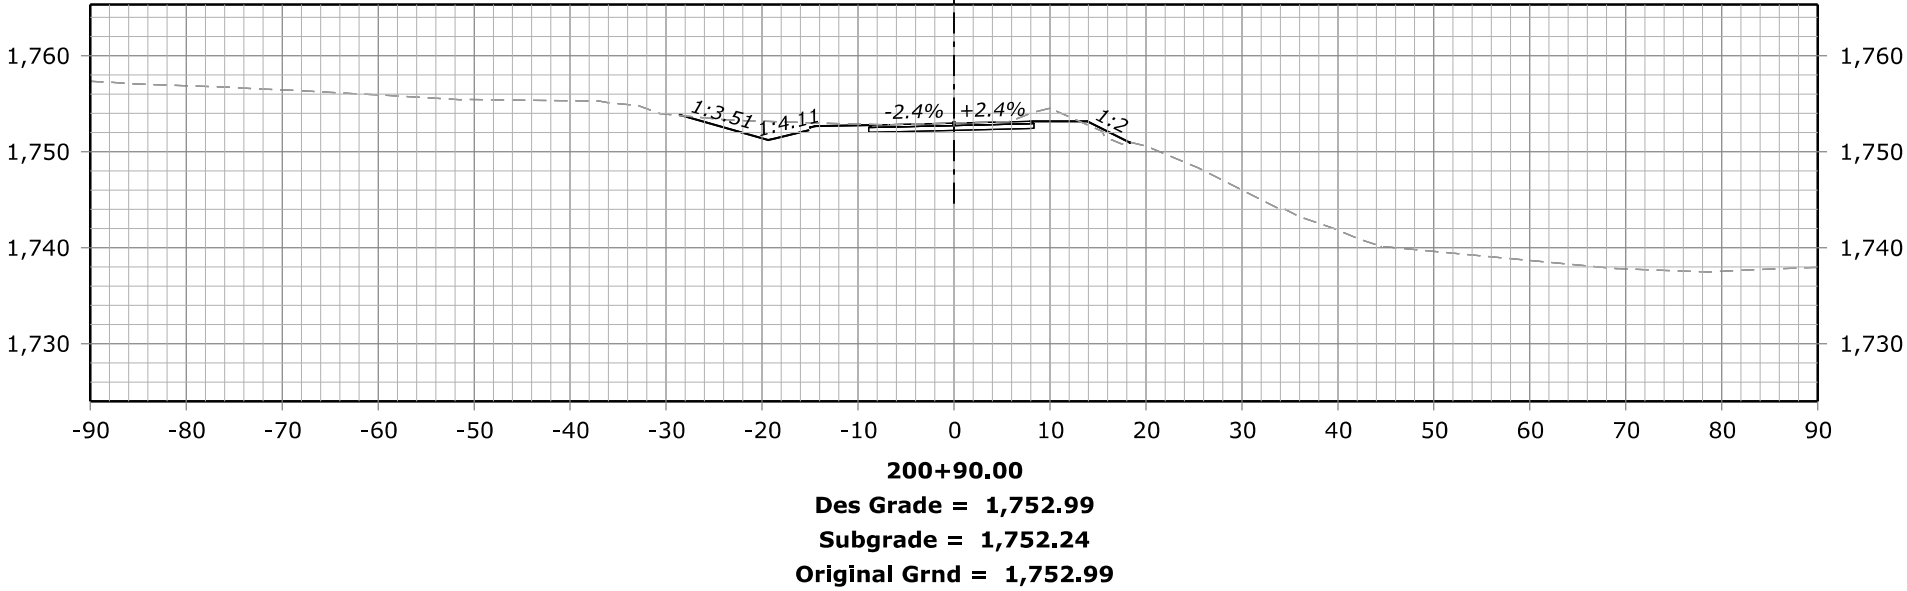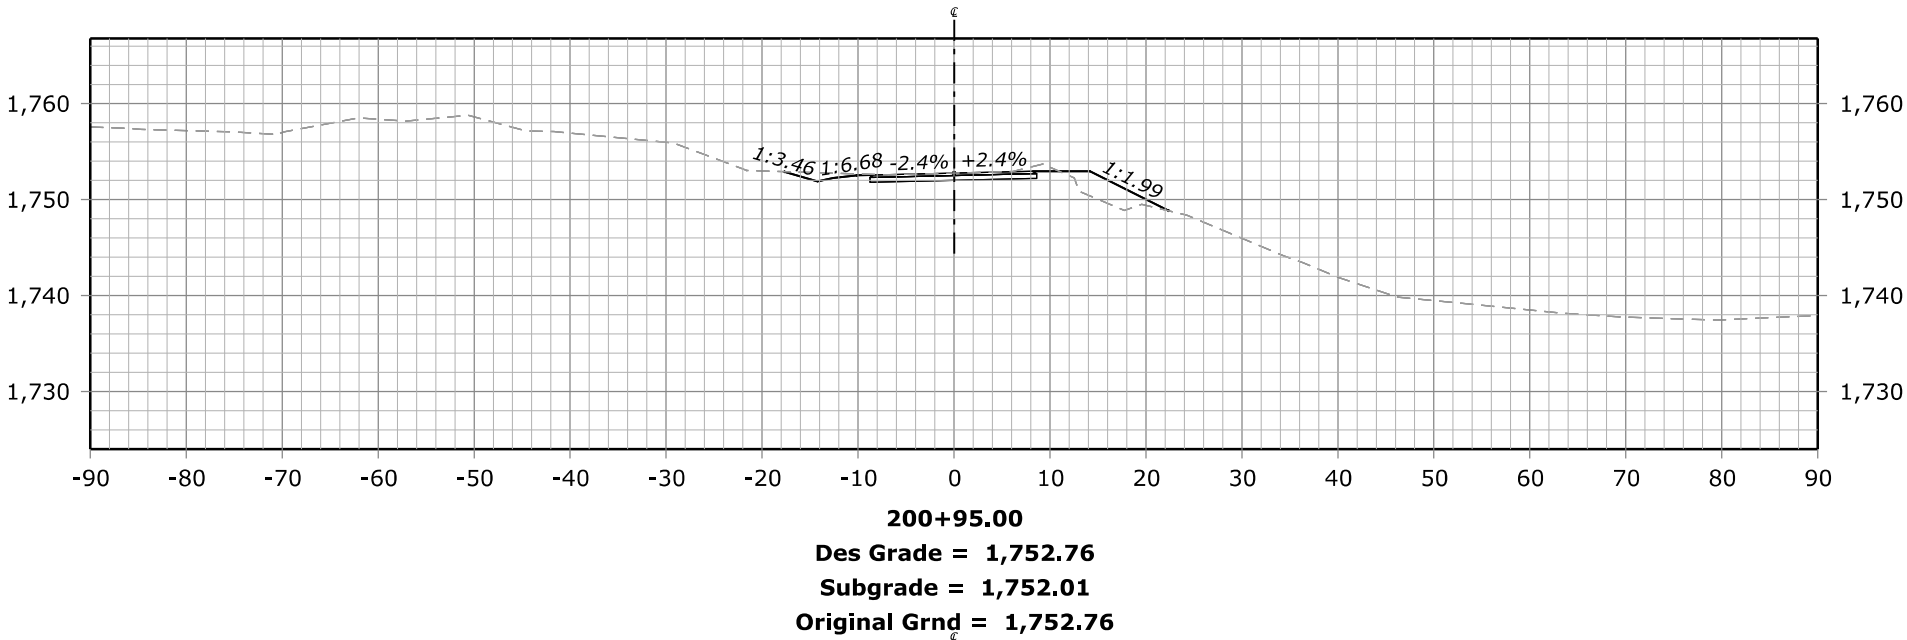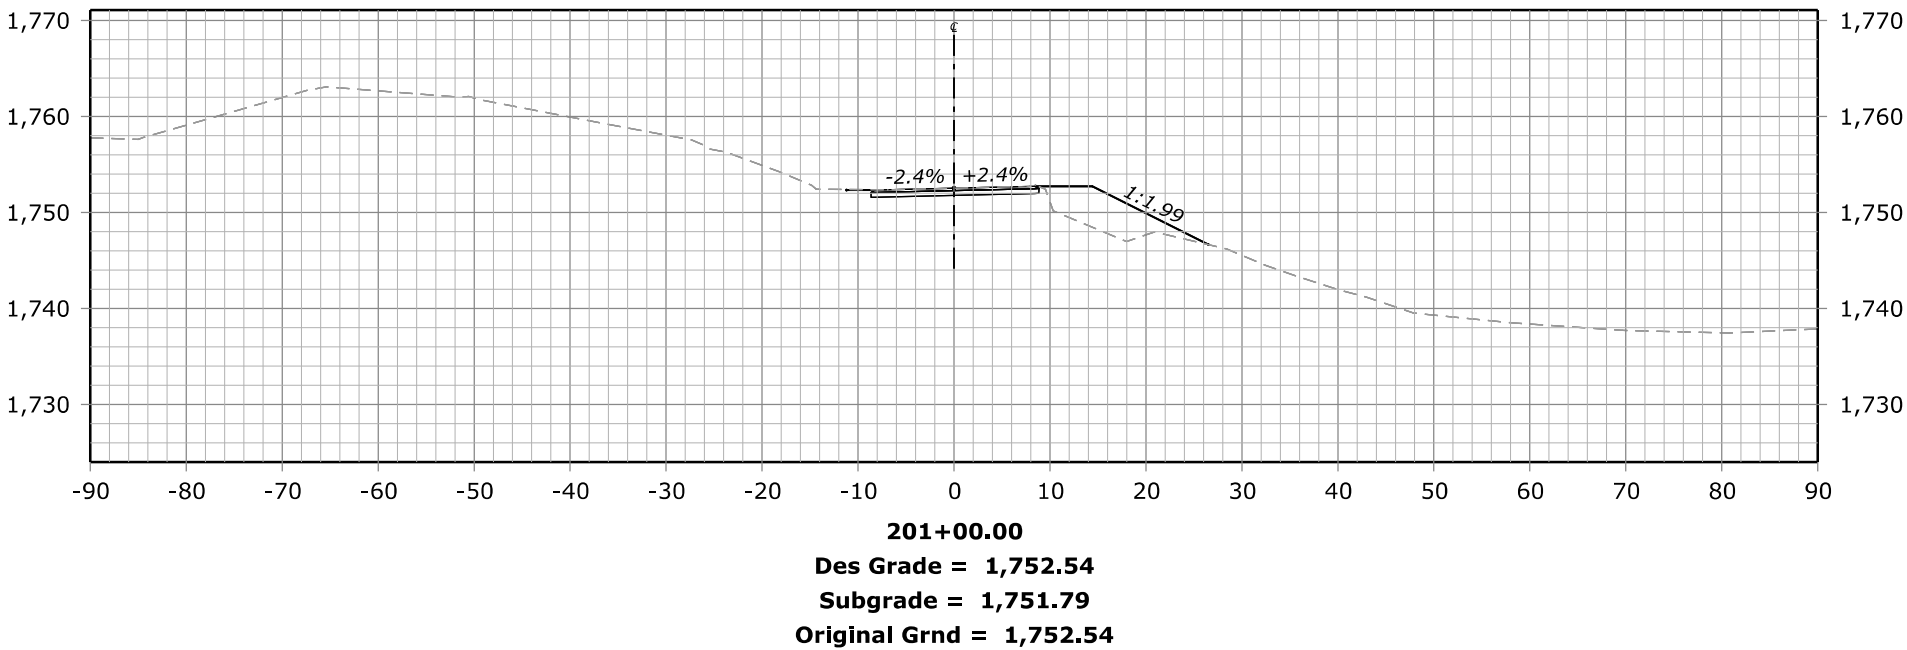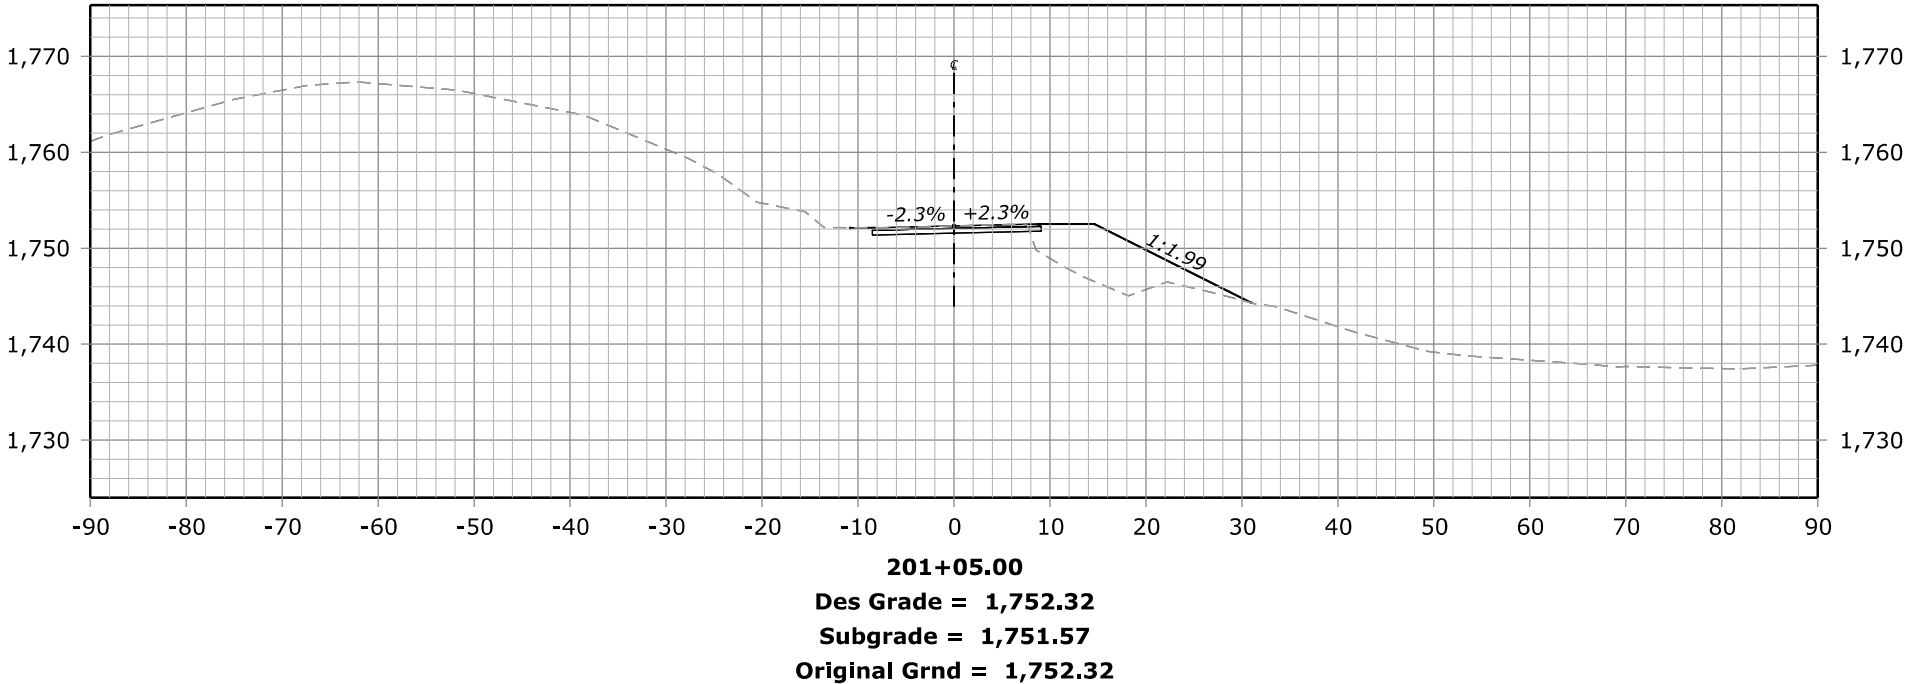


STATE	PROJECT	SHEET NUMBER
CA	ERFO FS LSPDR 2021-1(1) NACI-FERGUSSON RD	X9

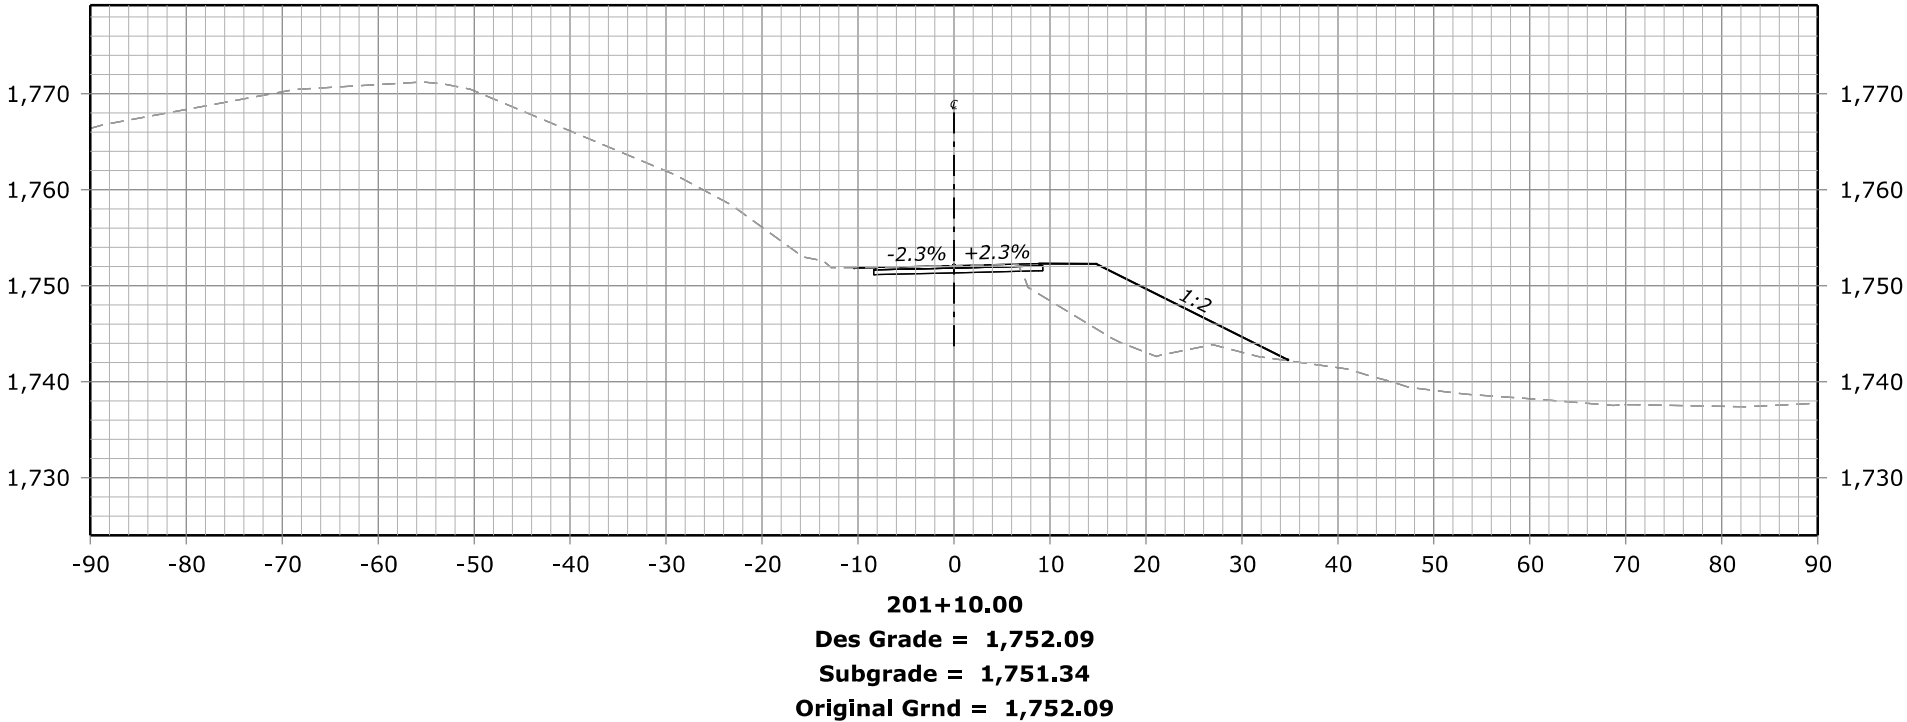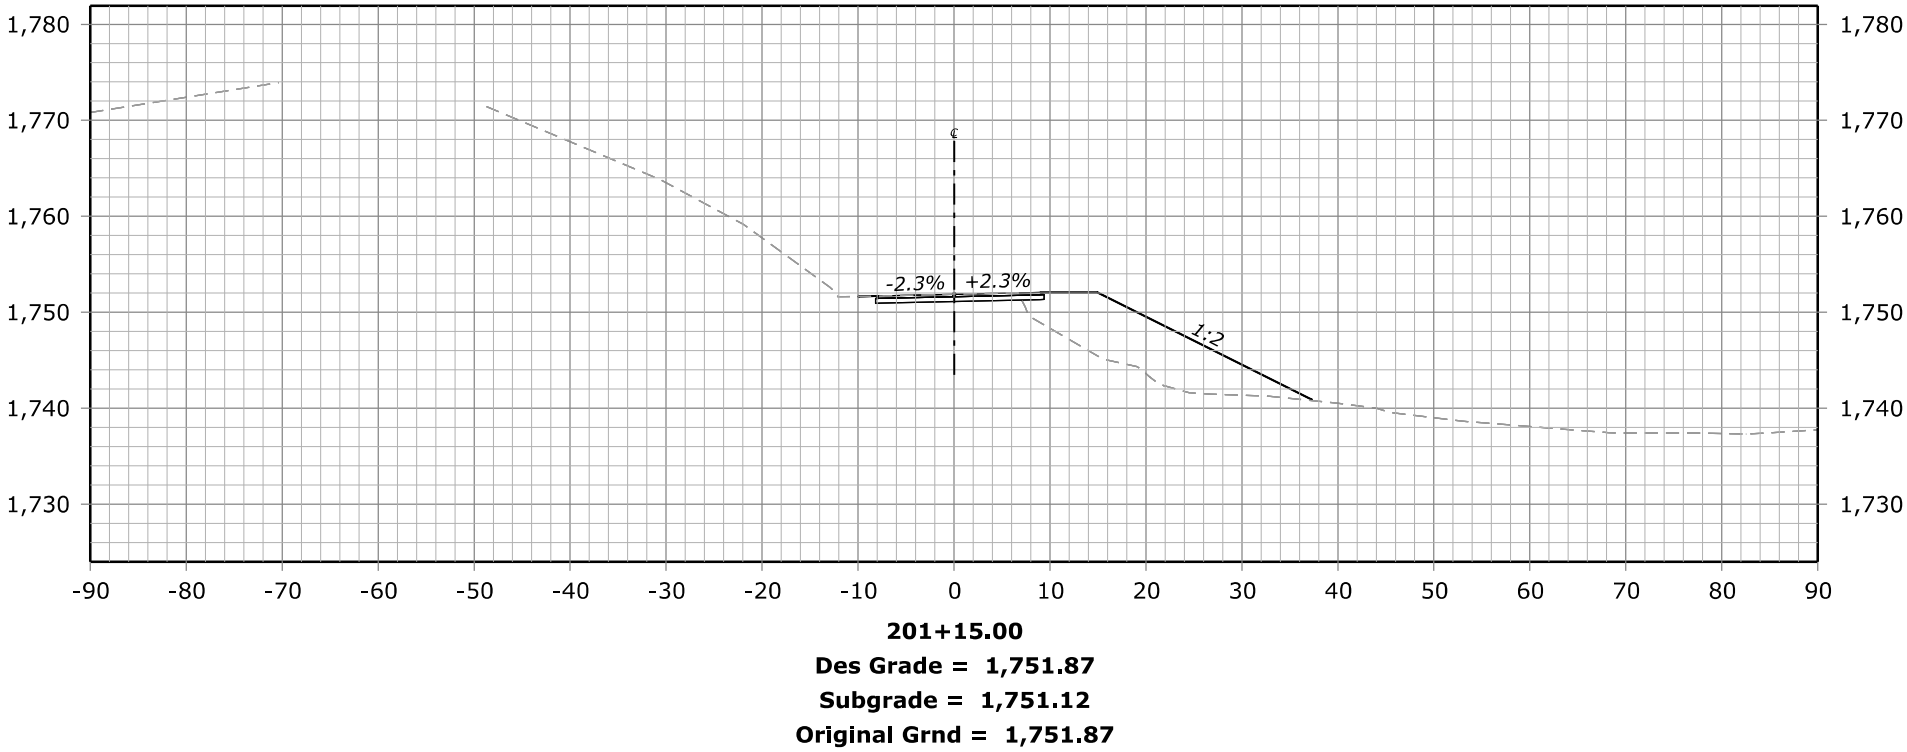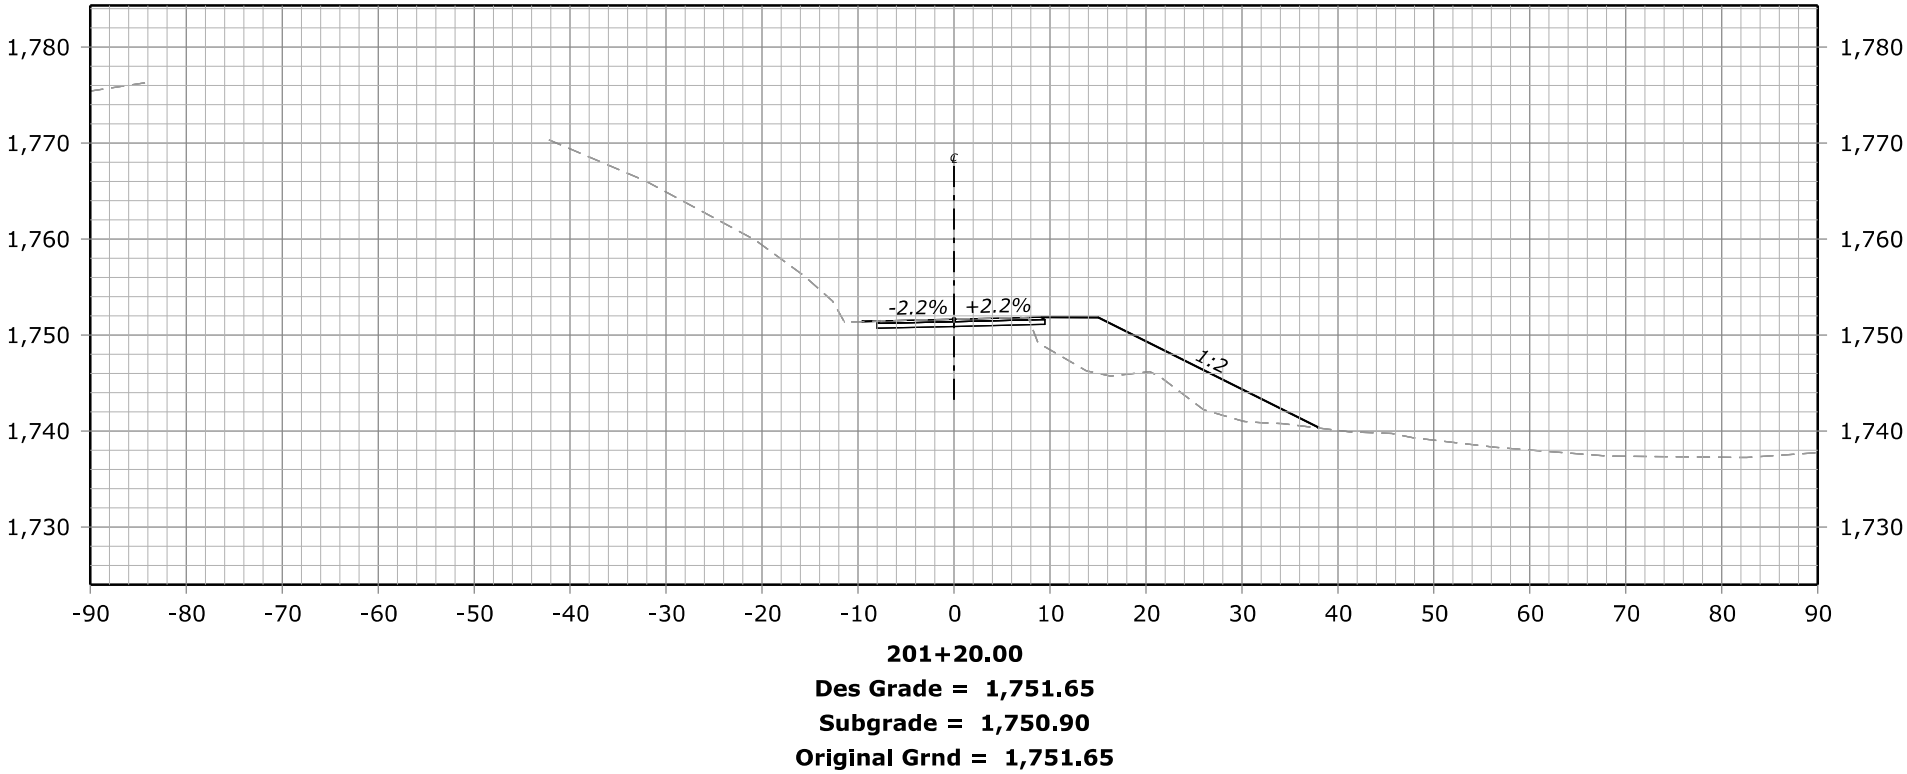


STATE	PROJECT	SHEET NUMBER
CA	ERFO FS LSPDR 2021-1(1) NACI-FERGUSSON RD	X10

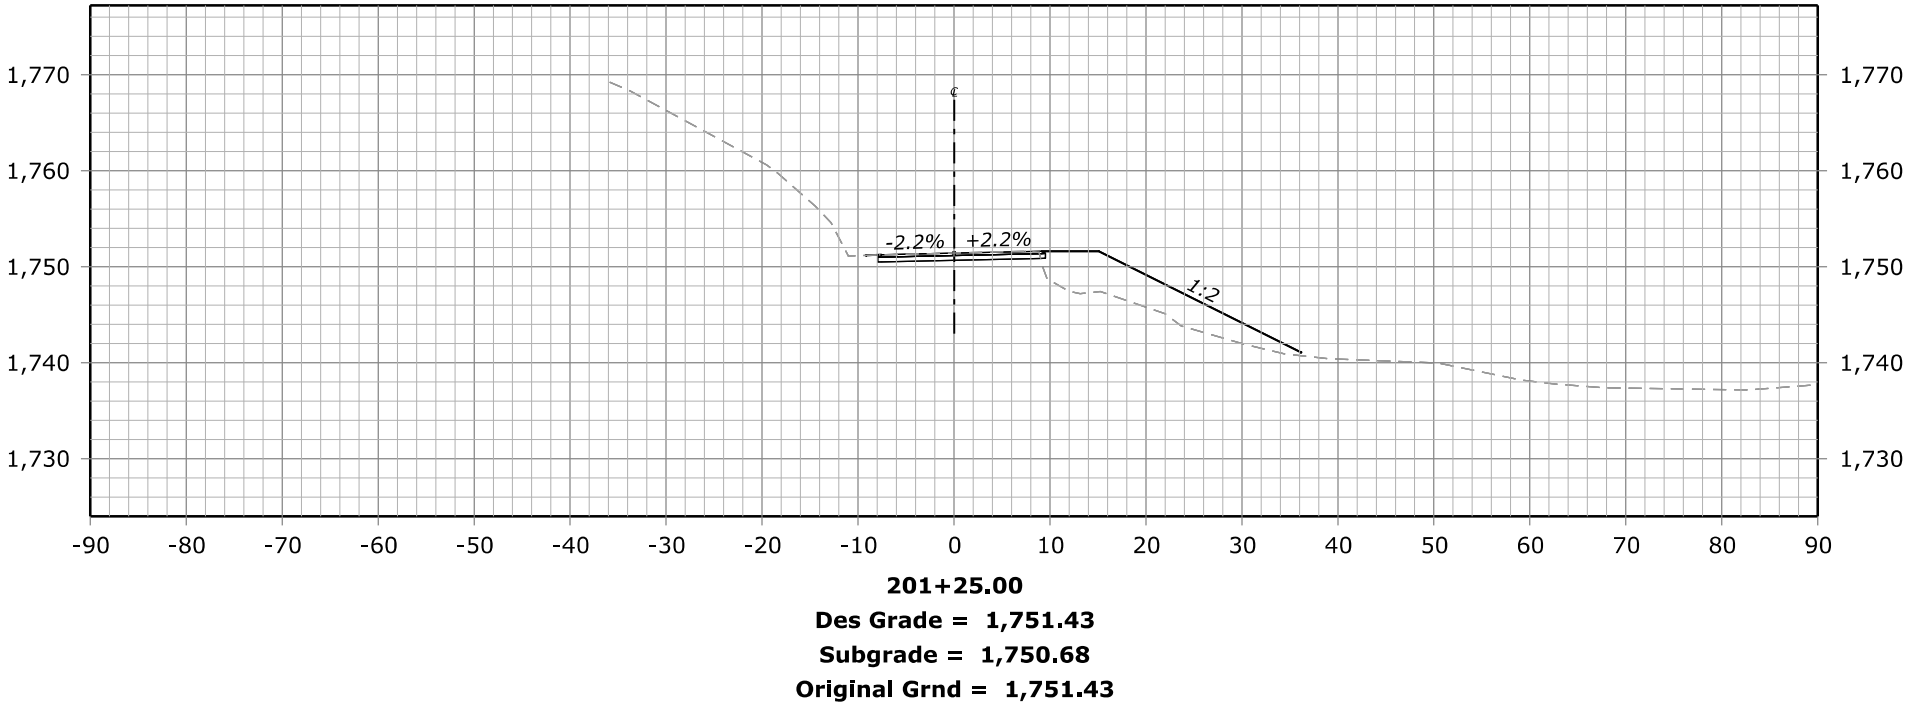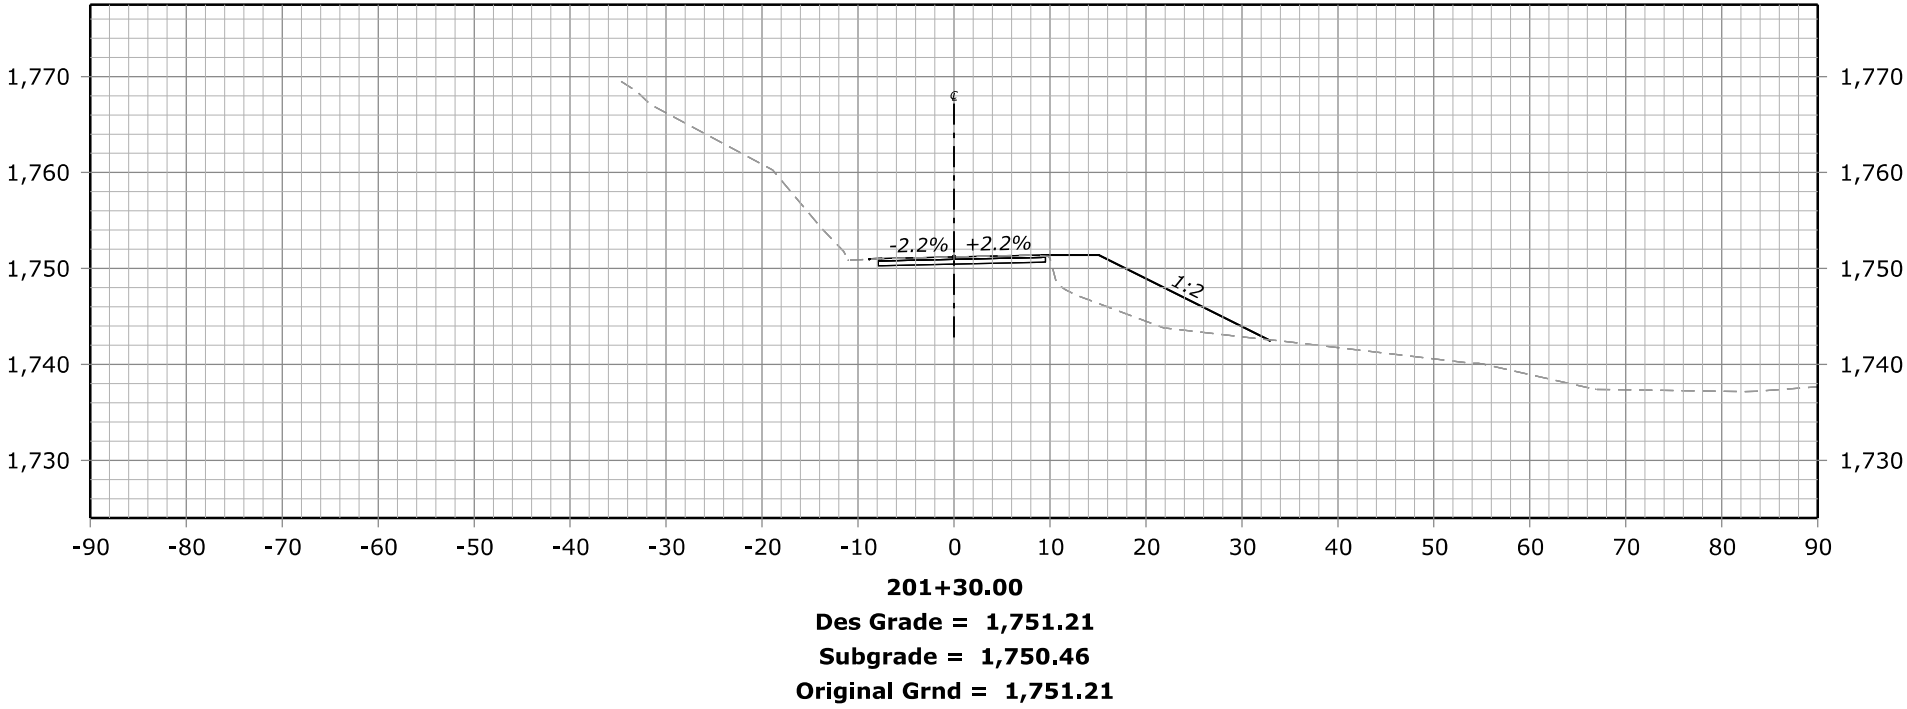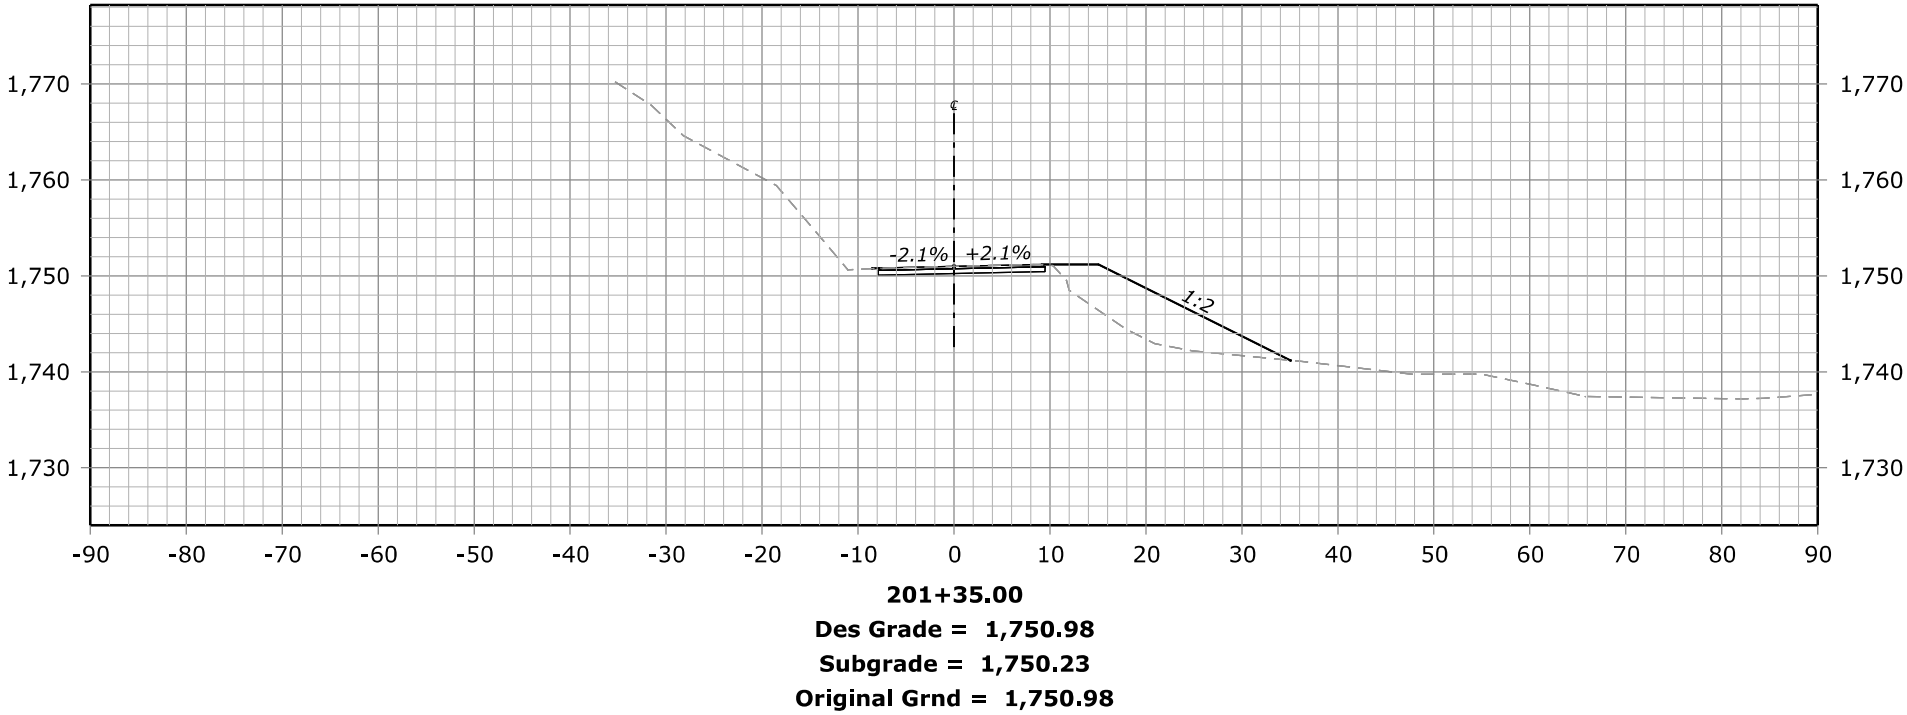


STATE	PROJECT	SHEET NUMBER
CA	ERFO FS LSPDR 2021-1(1) NACI-FERGUSSON RD	X11

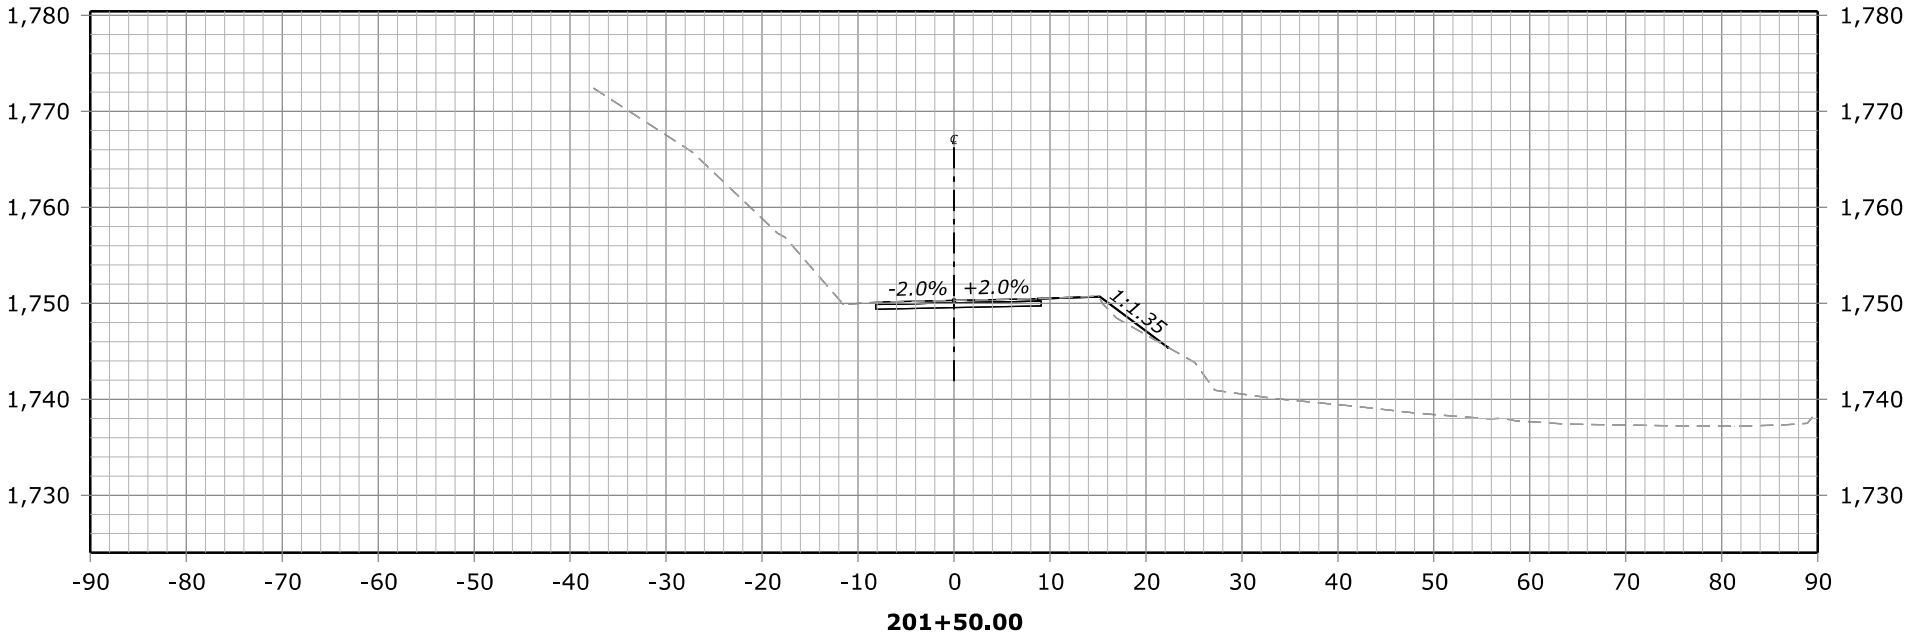

201+50.00
Des Grade = 1,750.29
Subgrade = 1,749.54
Original Grnd = 1,750.29

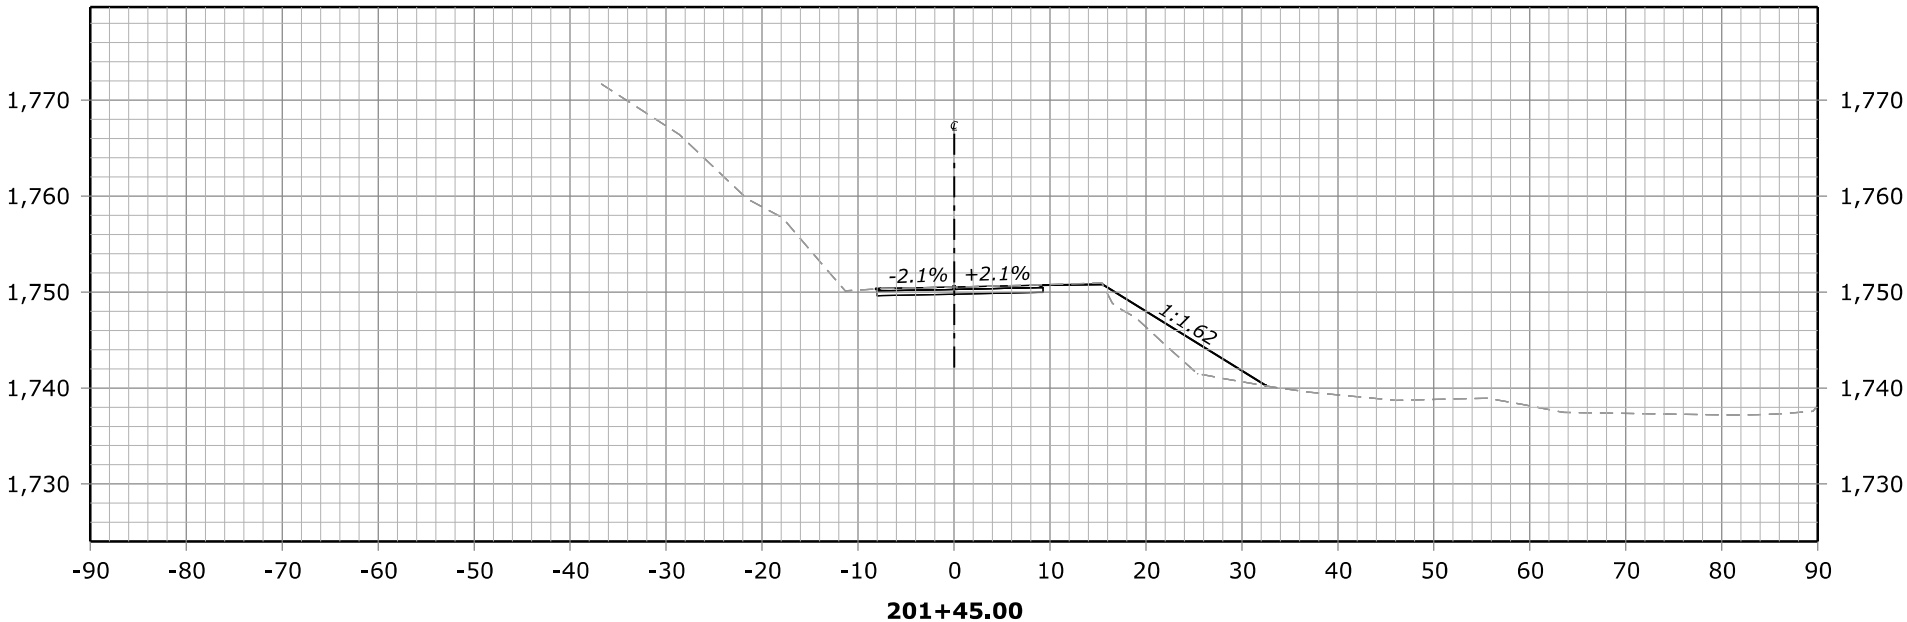


201+45.00
Des Grade = 1,750.53
Subgrade = 1,749.78
Original Grnd = 1,750.53

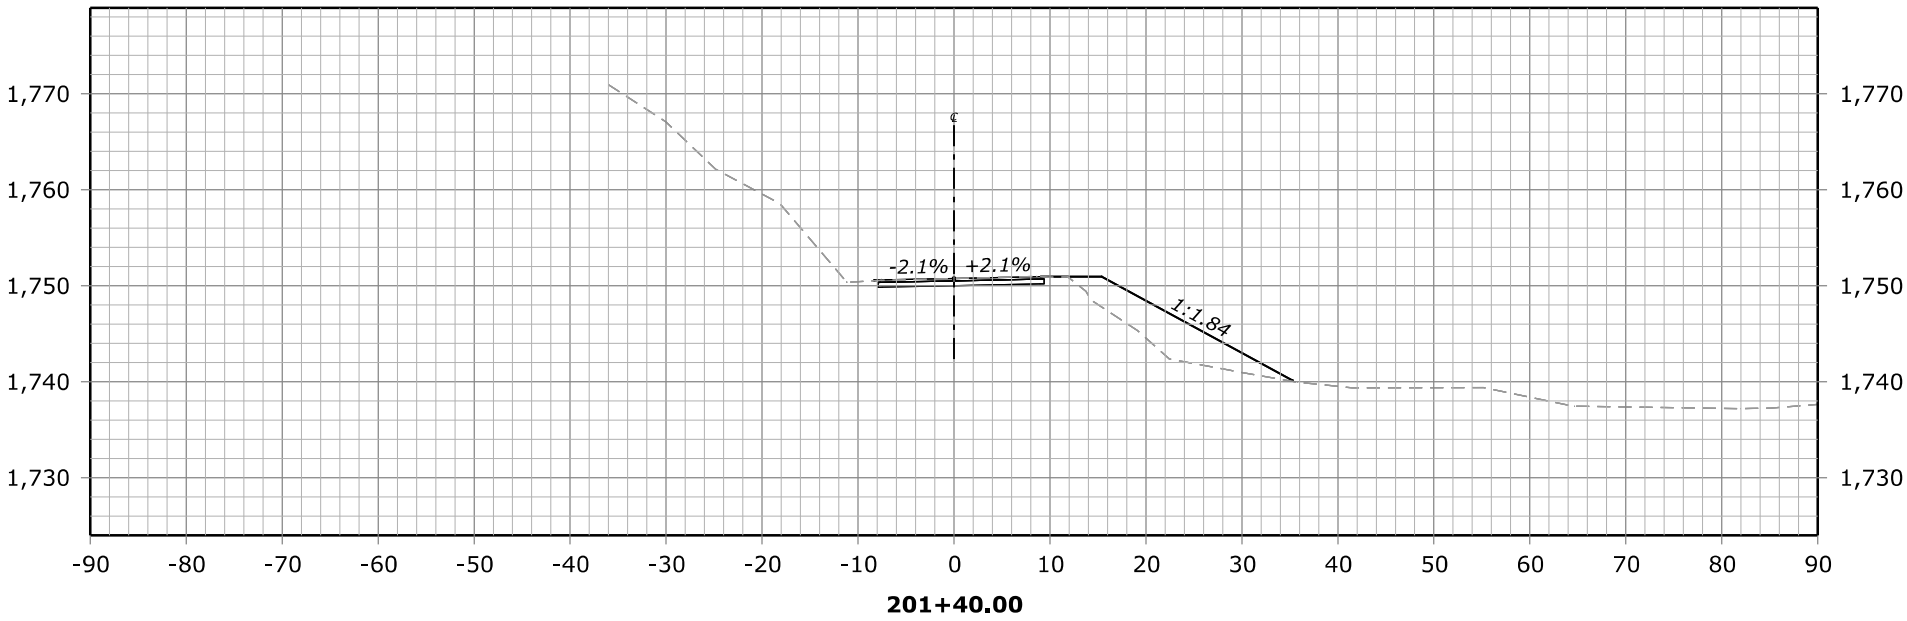

201+40.00
Des Grade = 1,750.76
Subgrade = 1,750.01
Original Grnd = 1,750.76

FHWA, Office of Federal Lands Highway
Central Federal Lands Highway Division
X-SECTIONS
NACI-FERGUSSON RD


STATE	PROJECT	SHEET NUMBER
CA	ERFO FS LSPDR 2021-1(1) NACI-FERGUSSON RD	X12

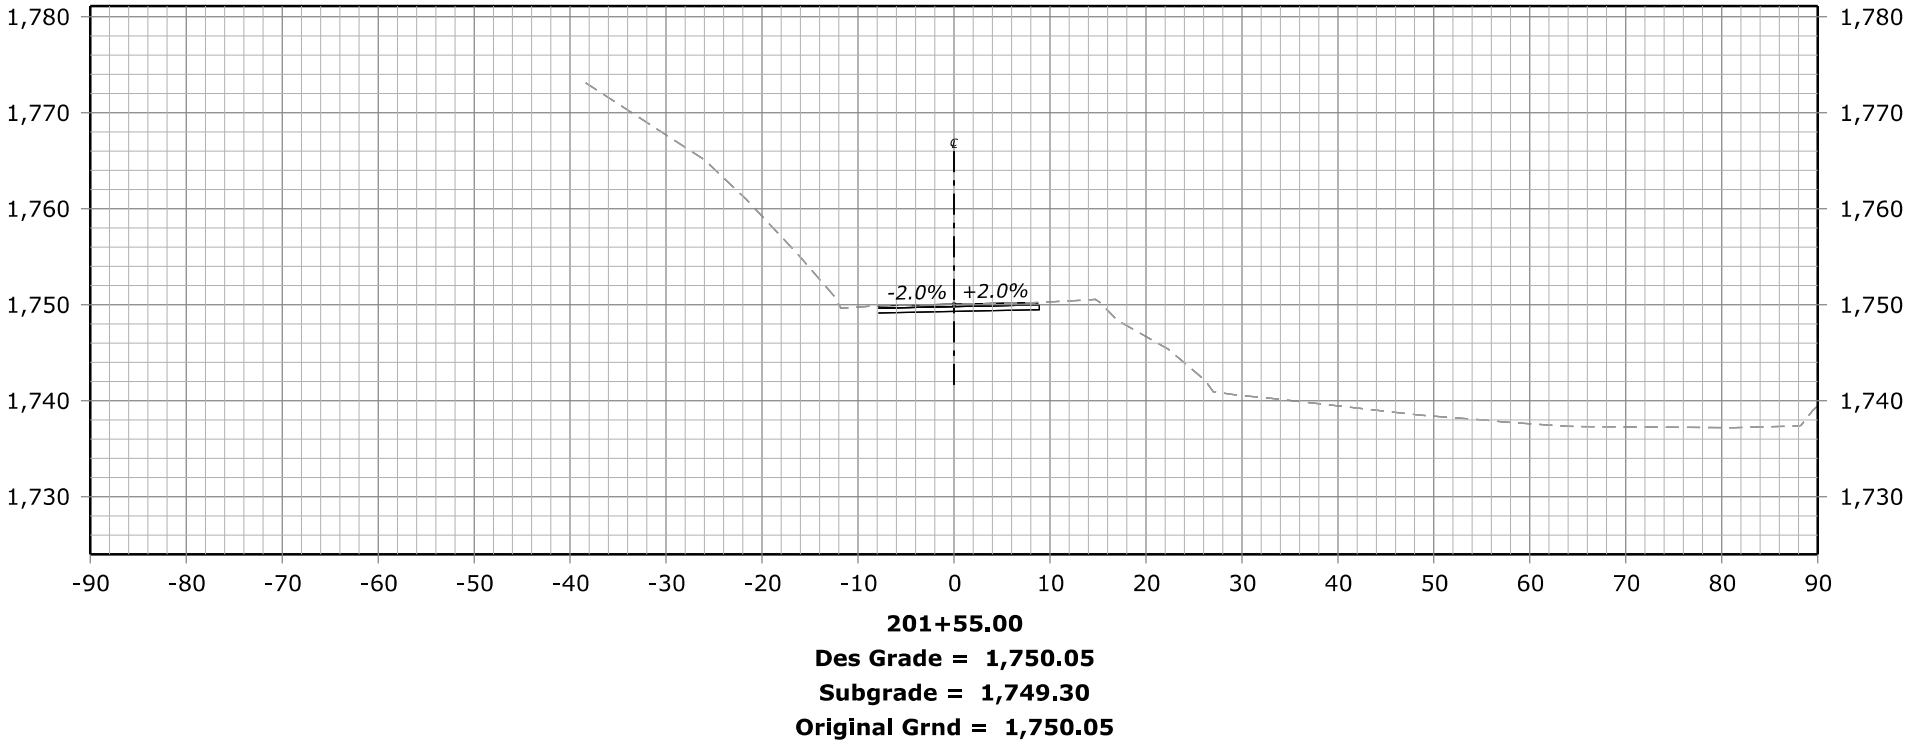


FHWA, Office of Federal Lands Highway
Central Federal Lands Highway Division

X-SECTIONS
NACI-FERGUSSON RD


STATE	PROJECT	SHEET NUMBER
CA	ERFO FS LSPDR 2021-1(1) NACI-FERGUSSON RD	X13

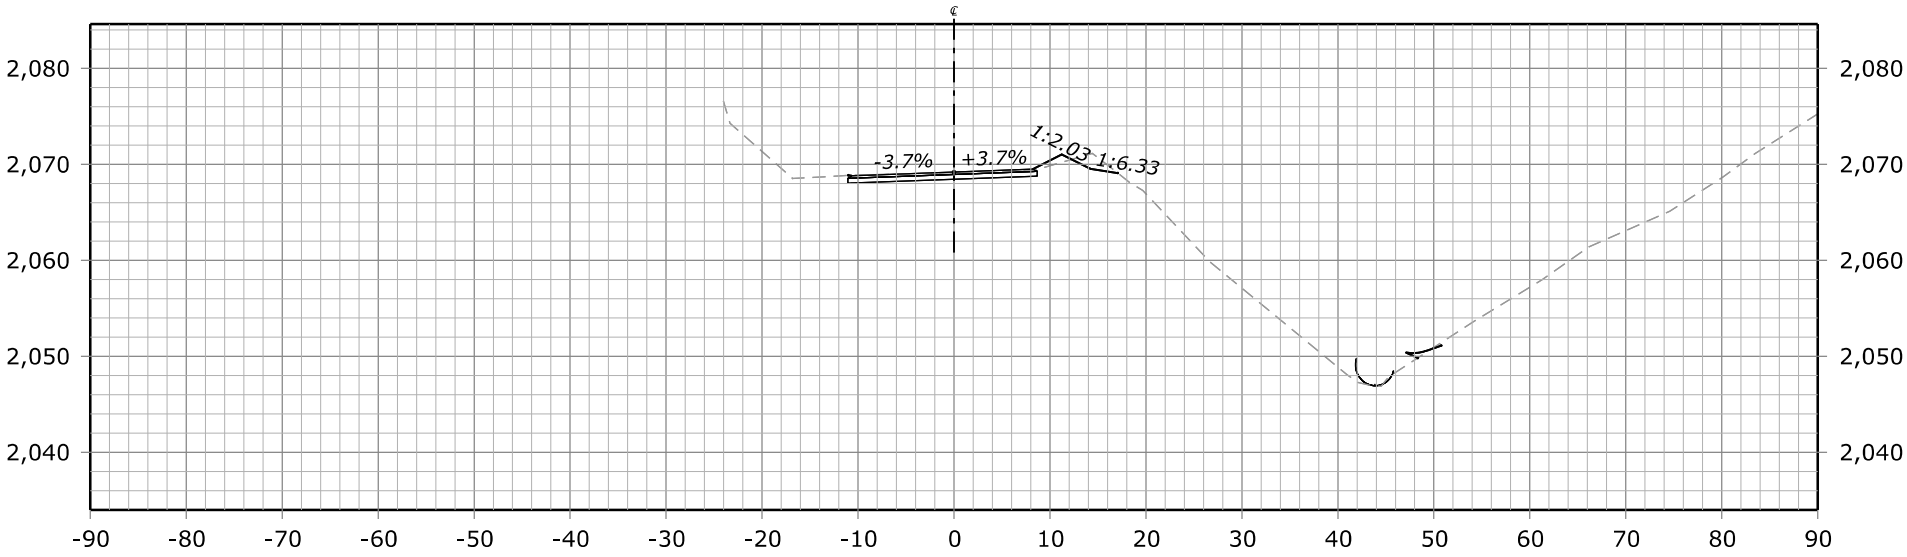

300+45.00
Des Grade = 2,069.21
Subgrade = 2,068.46
Original Grnd = 2,069.21

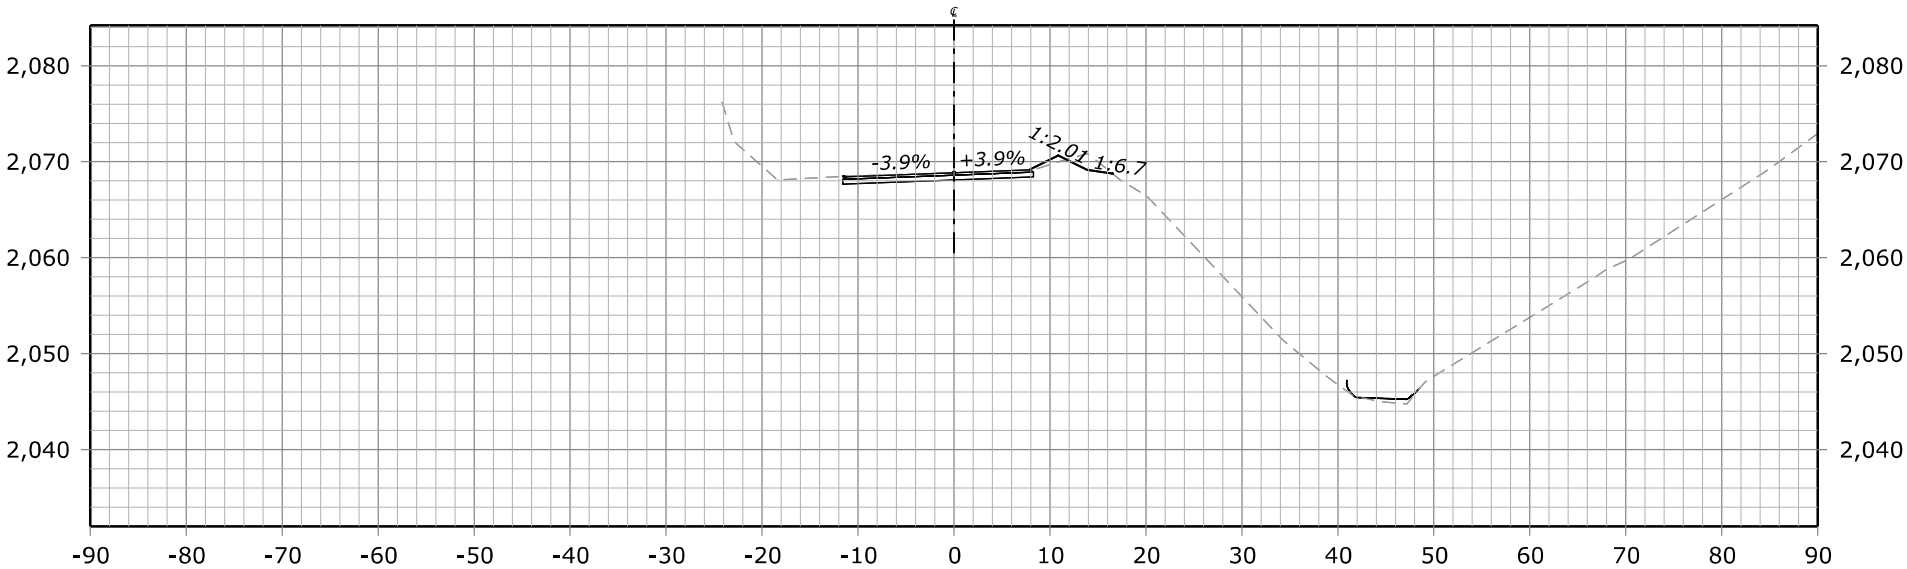




300+40.00
Des Grade = 2,068.85
Subgrade = 2,068.10
Original Grnd = 2,068.85

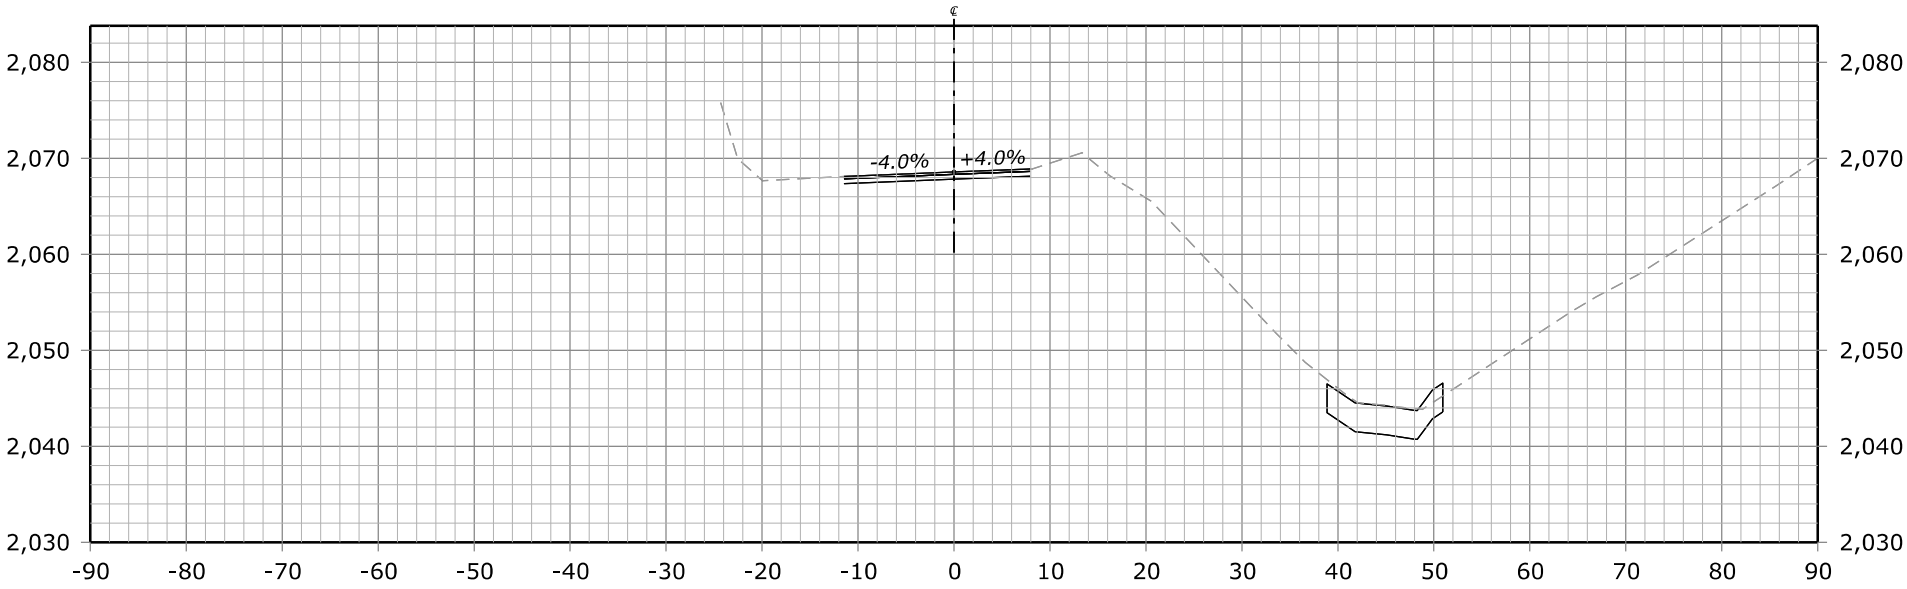




300+35.00
Des Grade = 2,068.58
Subgrade = 2,067.83
Original Grnd = 2,068.58

FHWA, Office of Federal Lands Highway
Central Federal Lands Highway Division
X-SECTIONS
NACI-FERGUSSON RD




STATE	PROJECT	SHEET NUMBER
CA	ERFO FS LSPDR 2021-1(1) NACI-FERGUSSON RD	X14

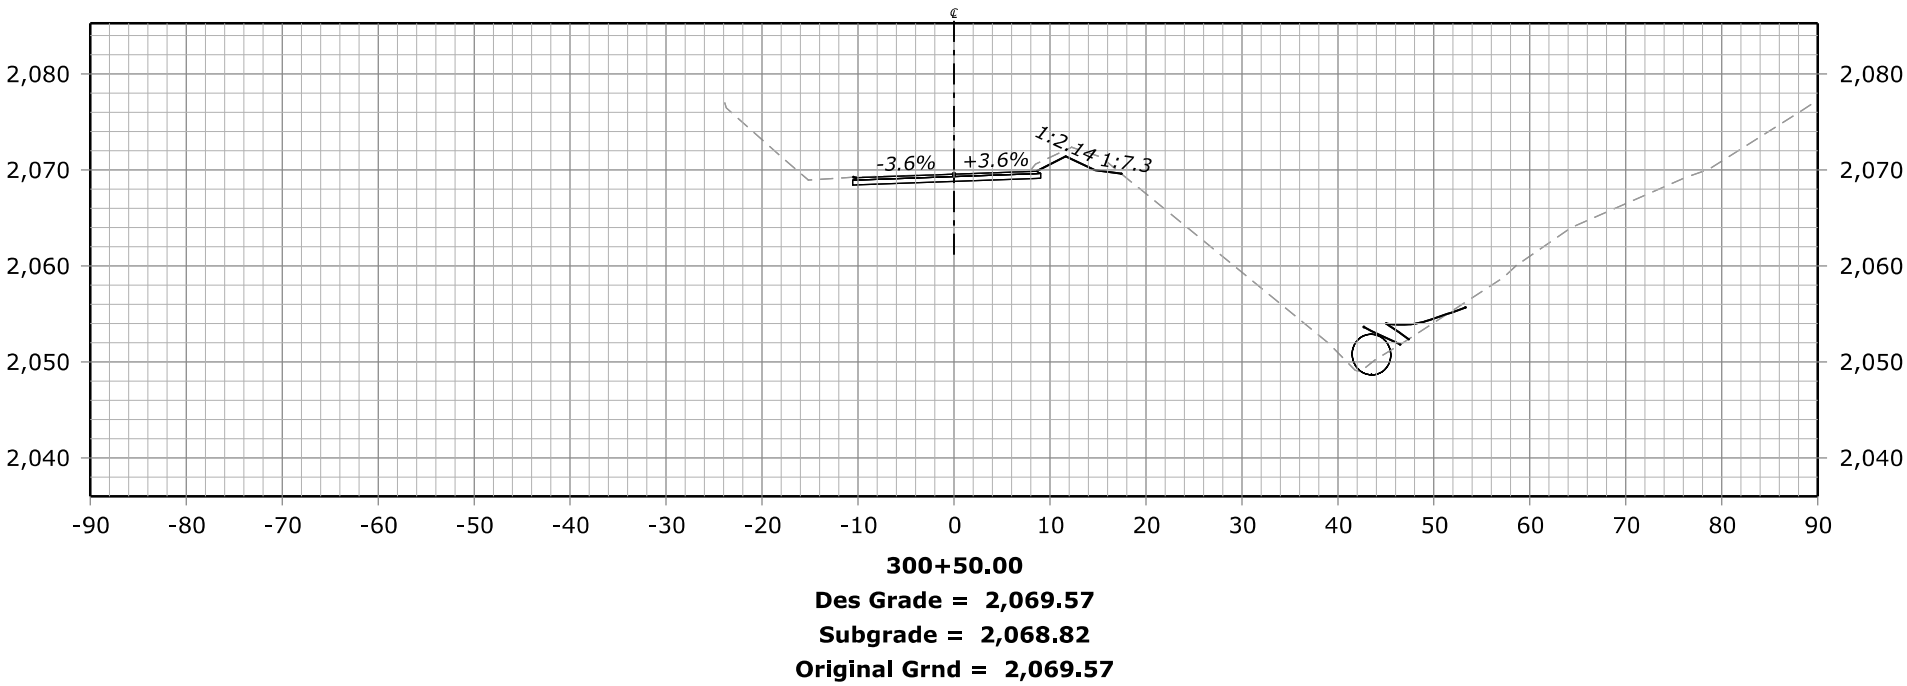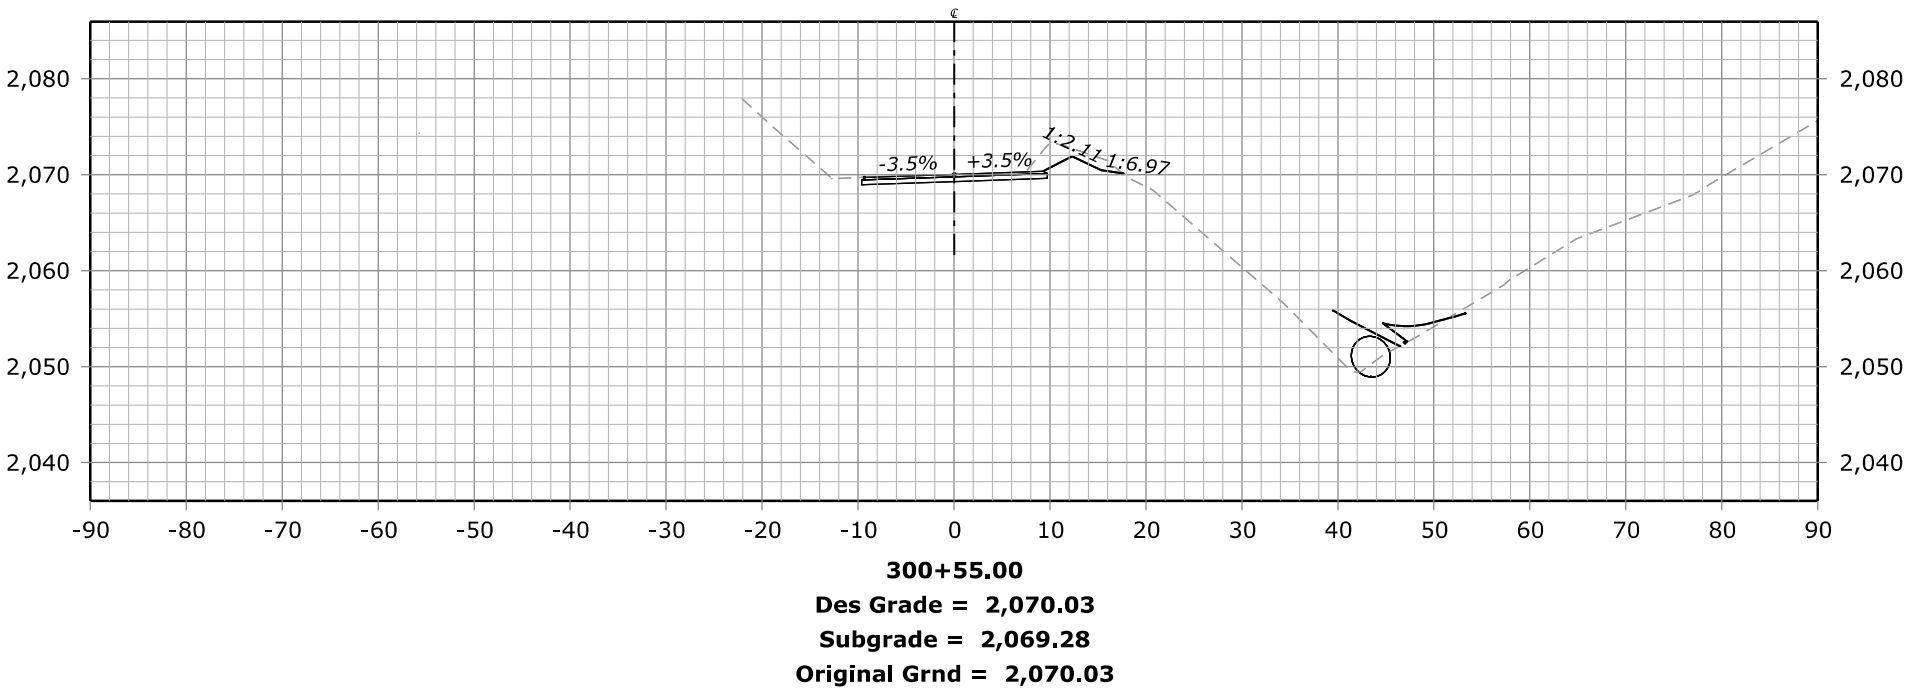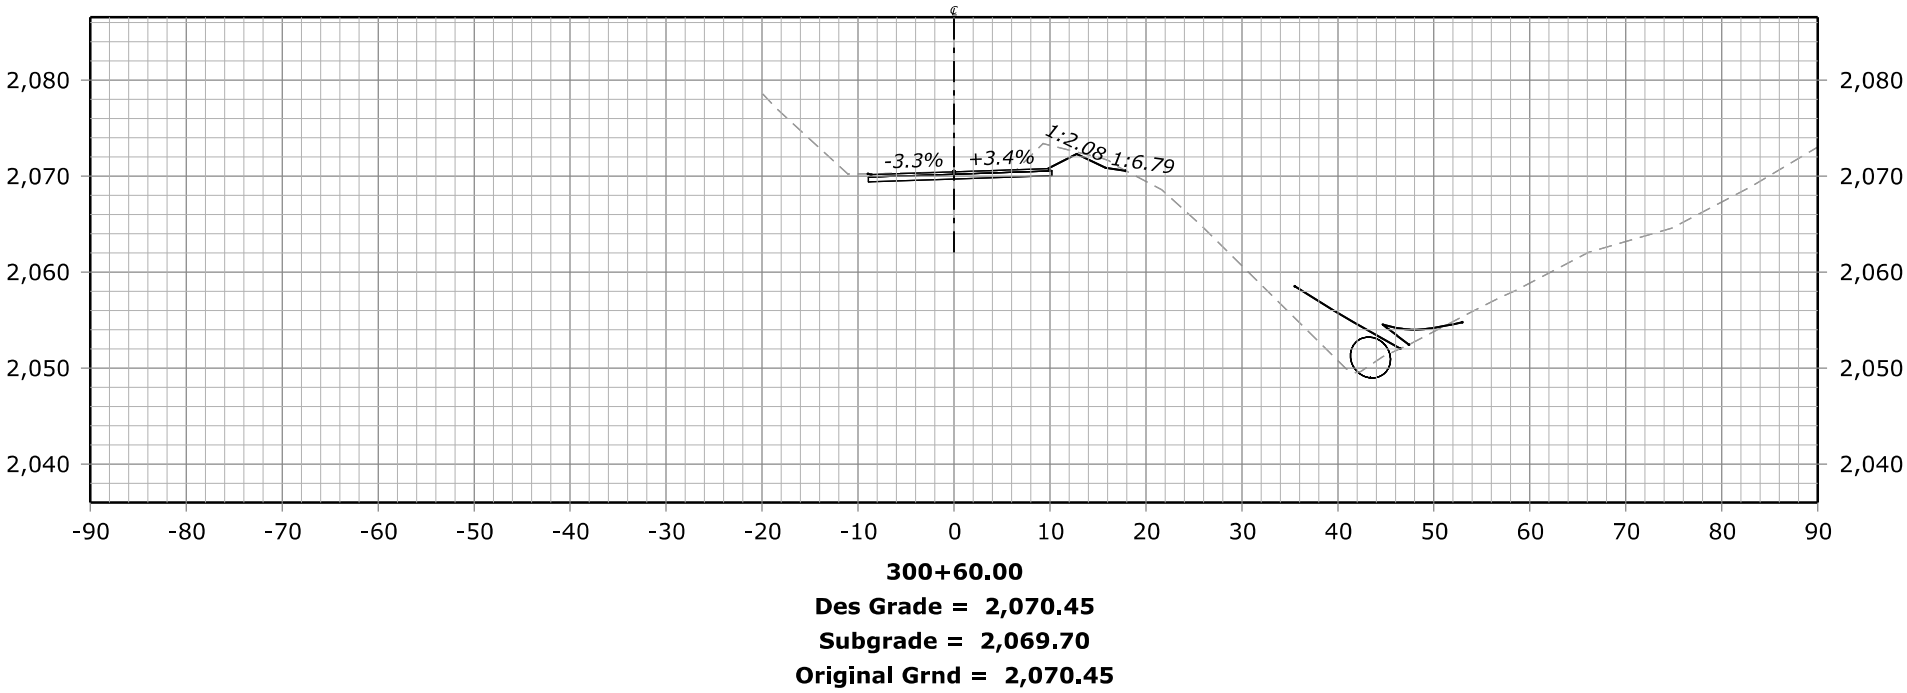


STATE	PROJECT	SHEET NUMBER
CA	ERFO FS LSPDR 2021-1(1) NACI-FERGUSSON RD	X15

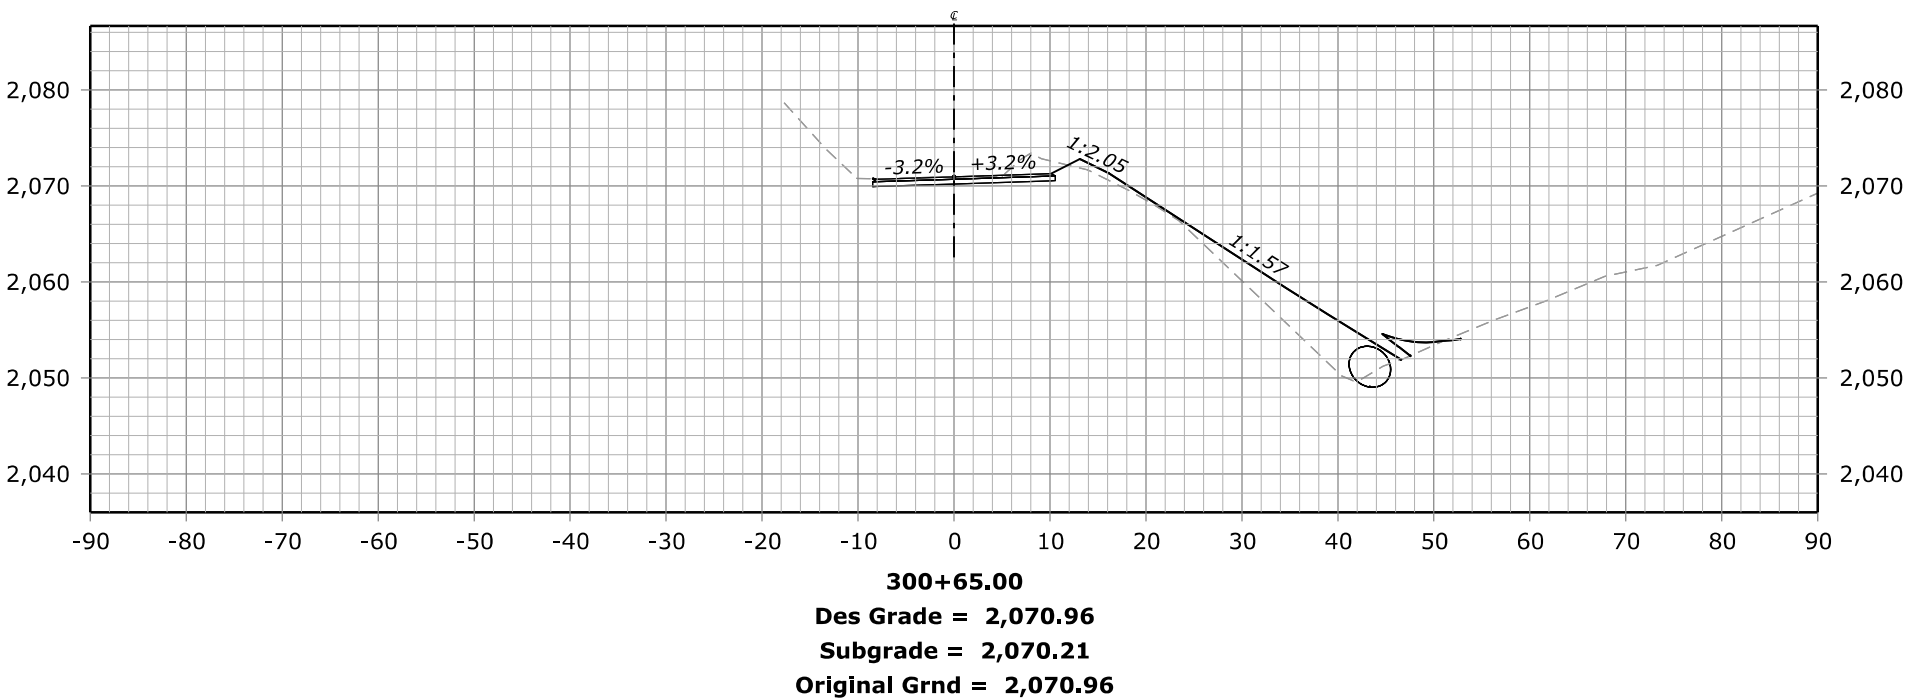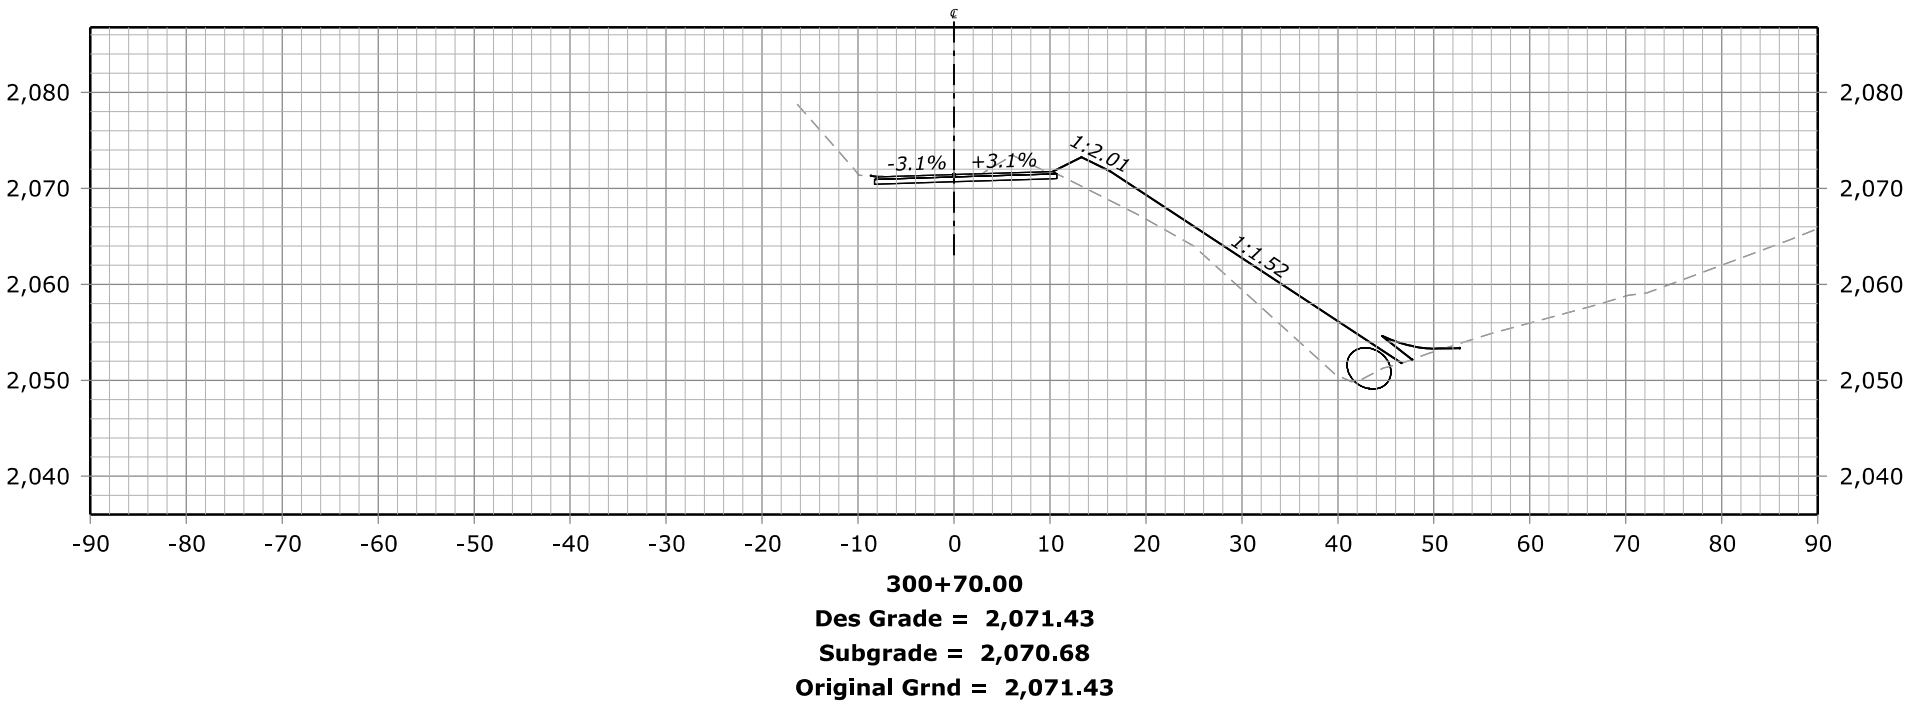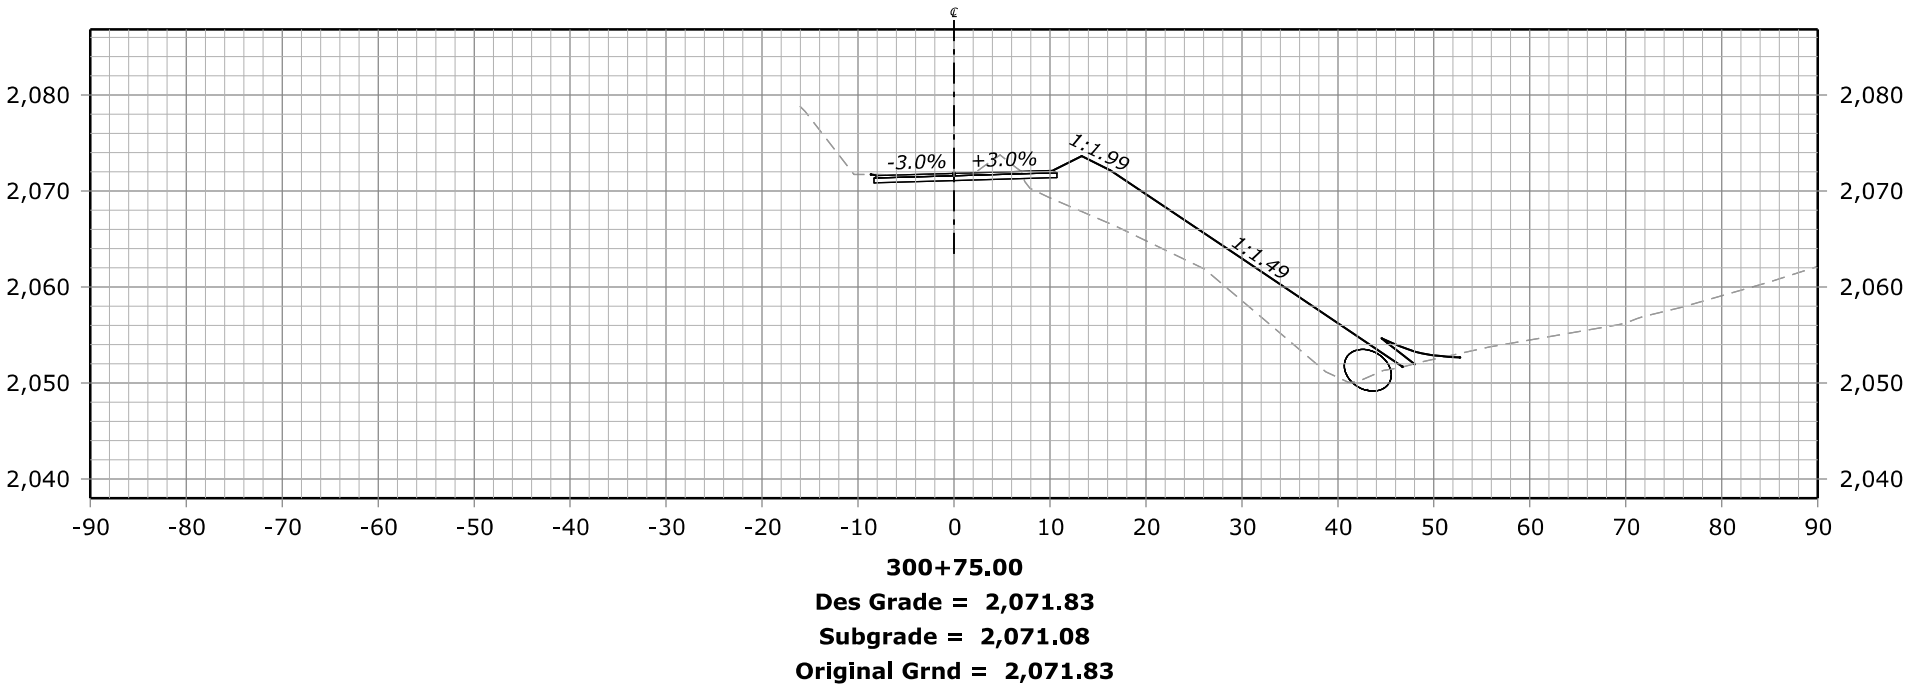


STATE	PROJECT	SHEET NUMBER
CA	ERFO FS LSPDR 2021-1(1) NACI-FERGUSSON RD	X16

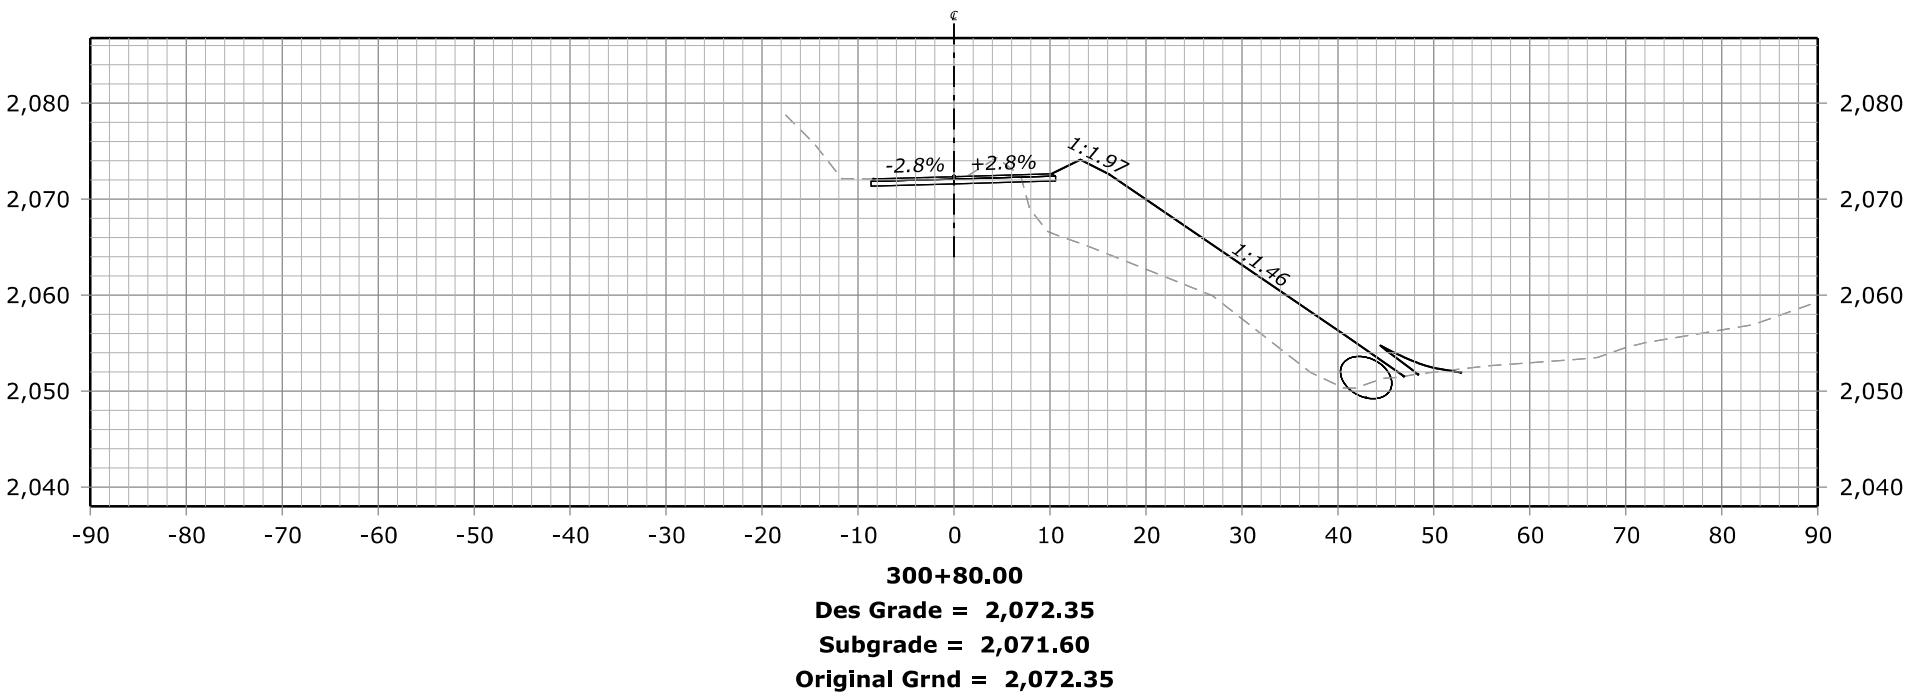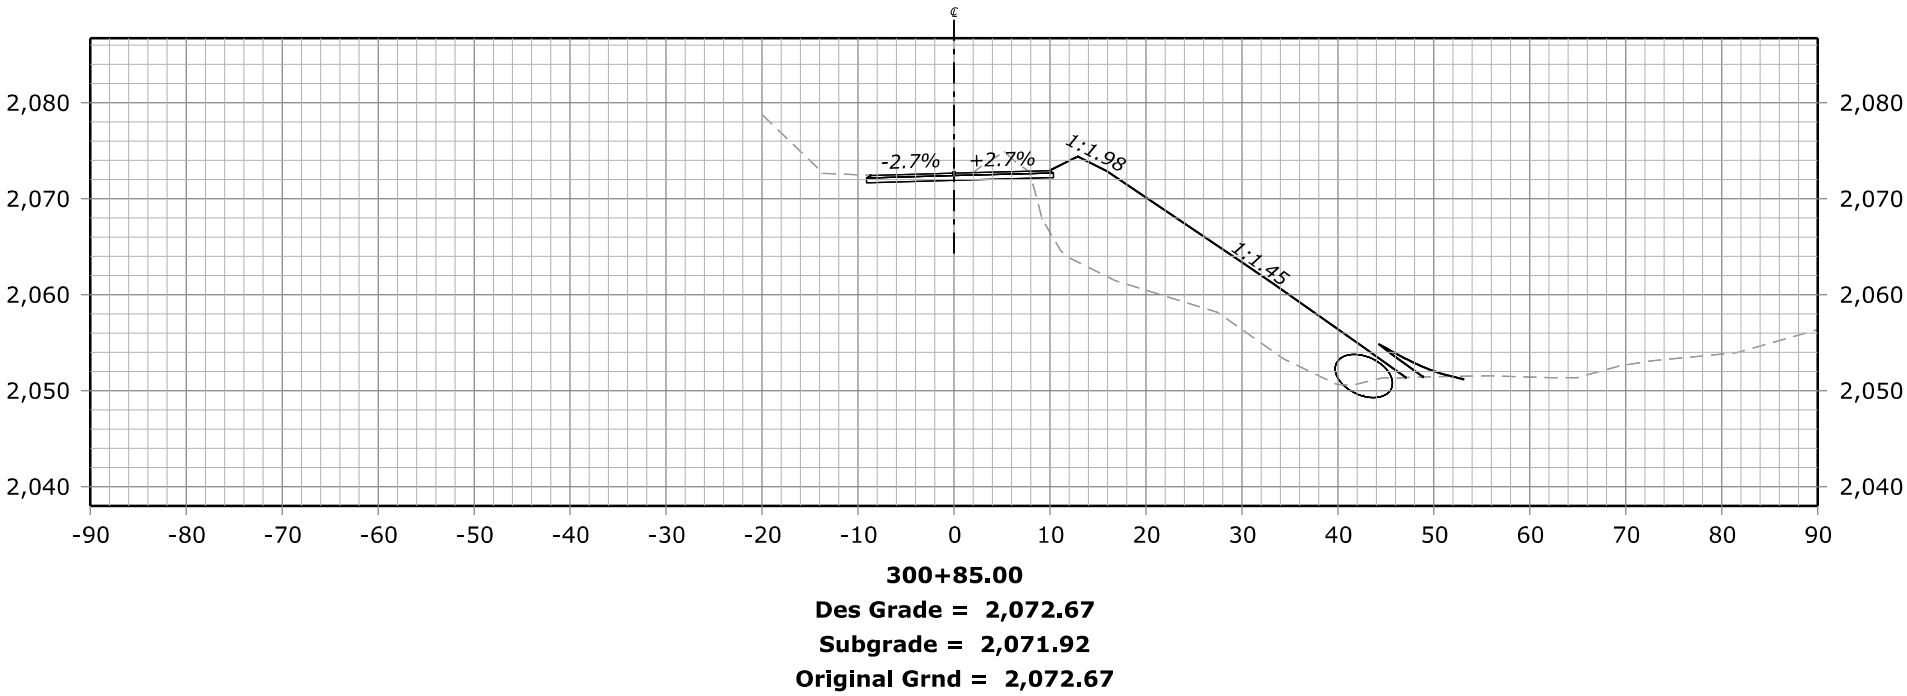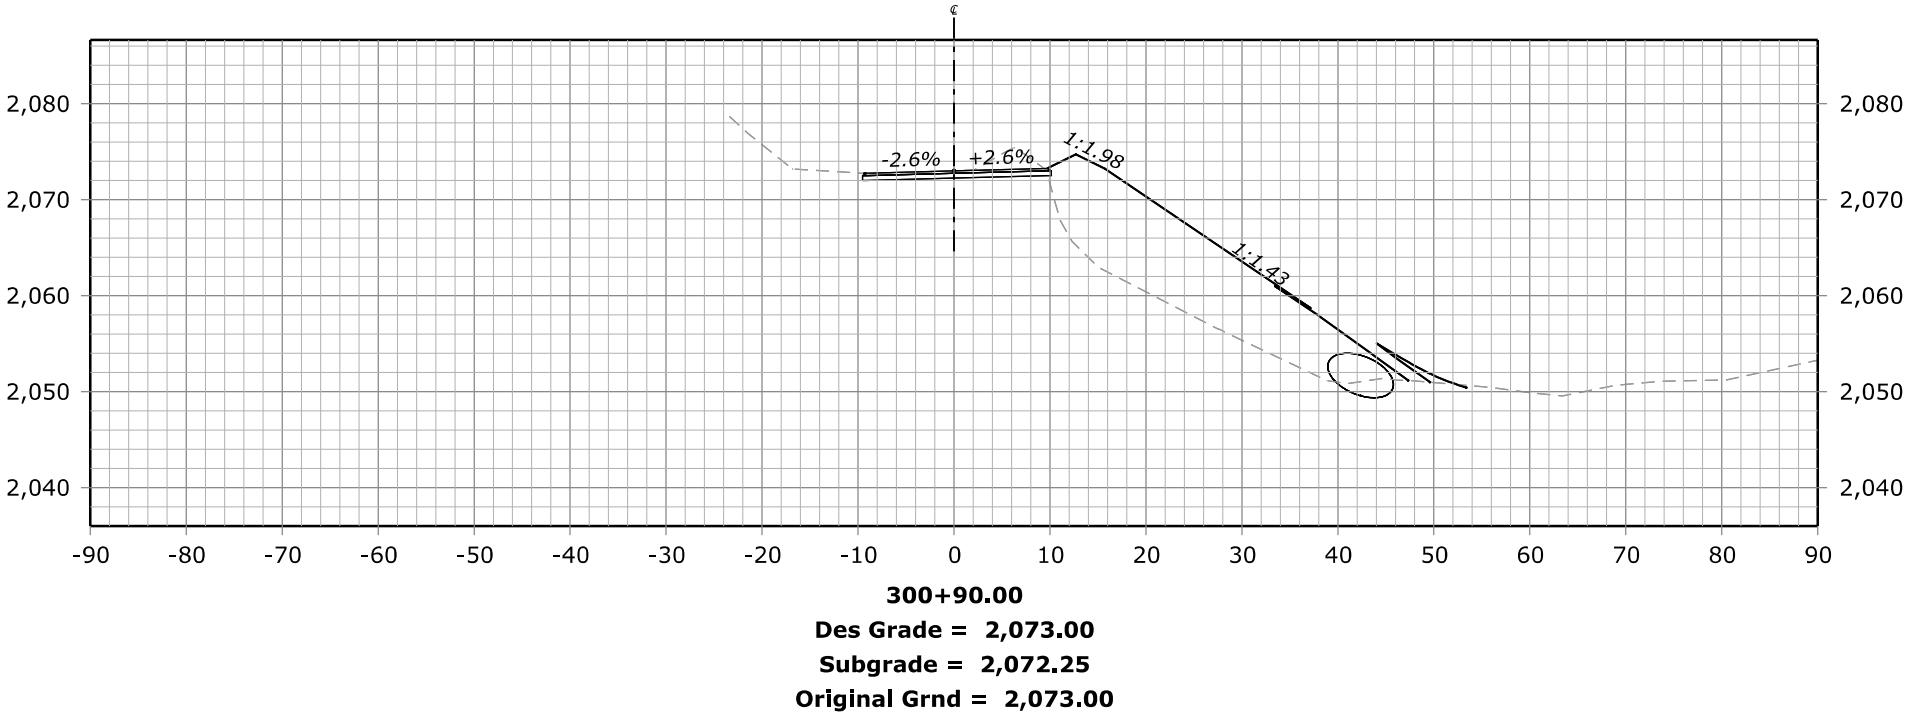


STATE	PROJECT	SHEET NUMBER
CA	ERFO FS LSPDR 2021-1(1) NACI-FERGUSSON RD	X17

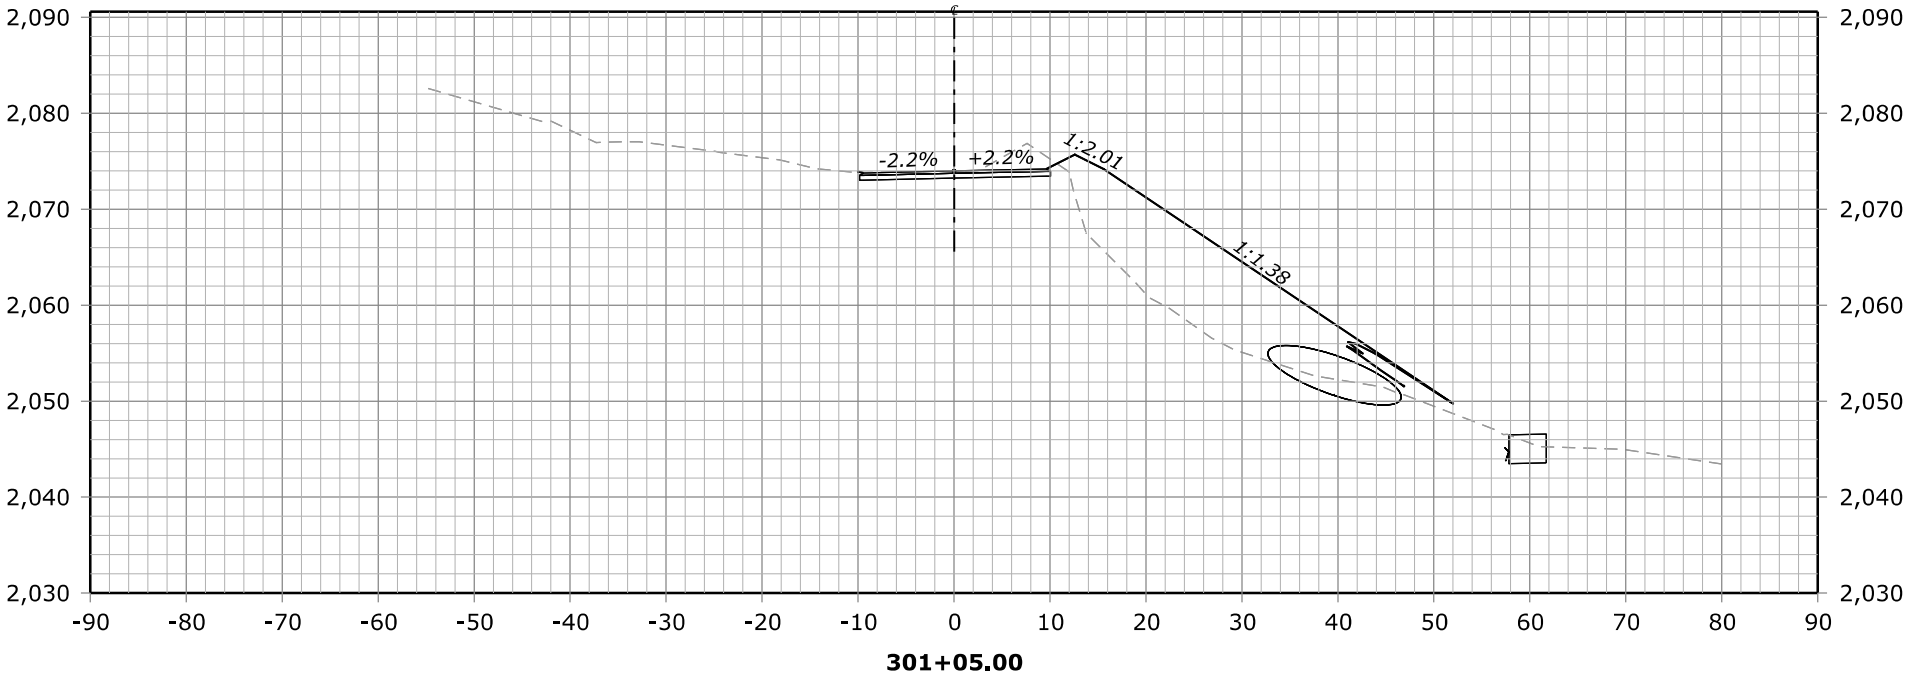

301+05.00
Des Grade = 2,073.98
Subgrade = 2,073.23
Original Grnd = 2,073.98



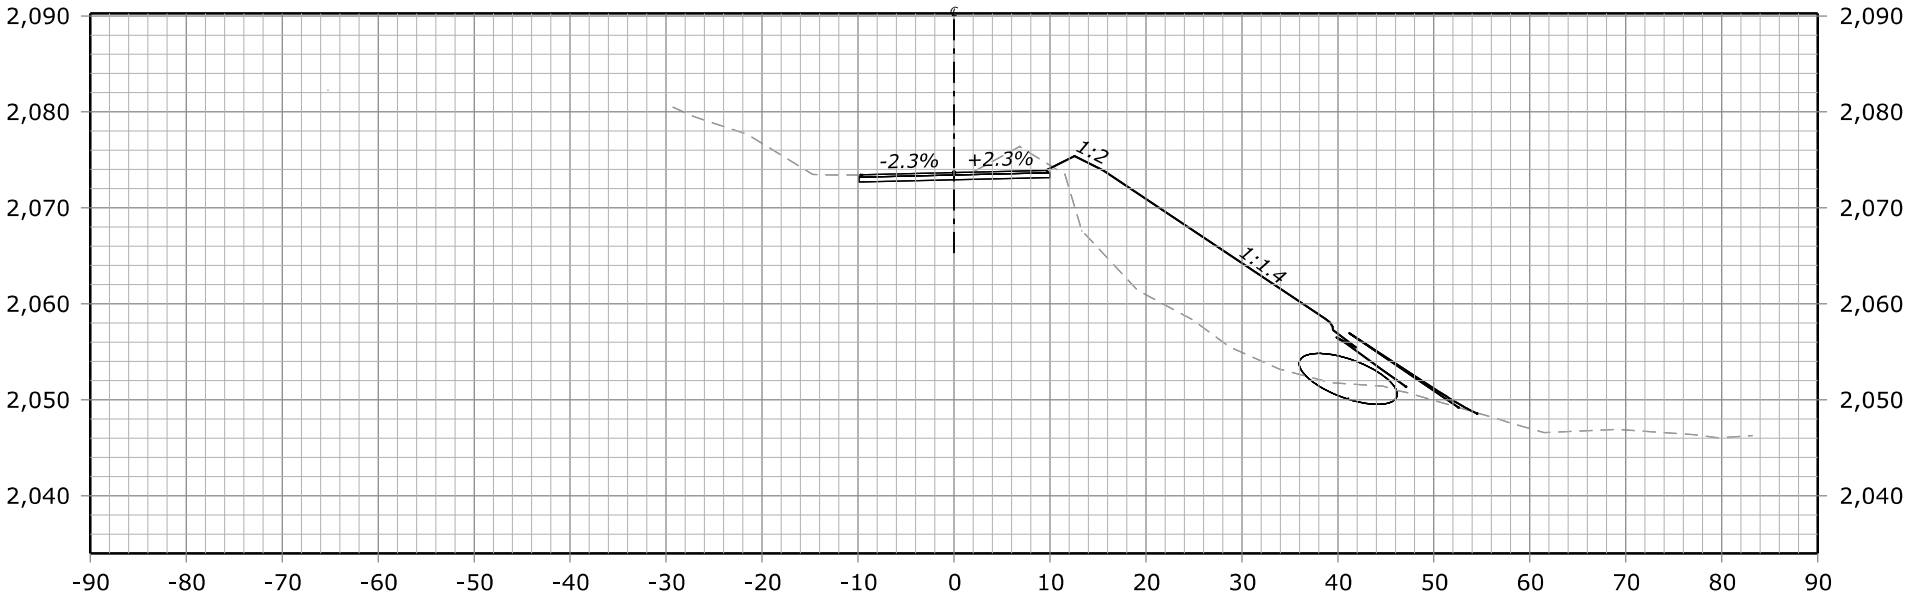


301+00.00
Des Grade = 2,073.68
Subgrade = 2,072.93
Original Grnd = 2,073.68

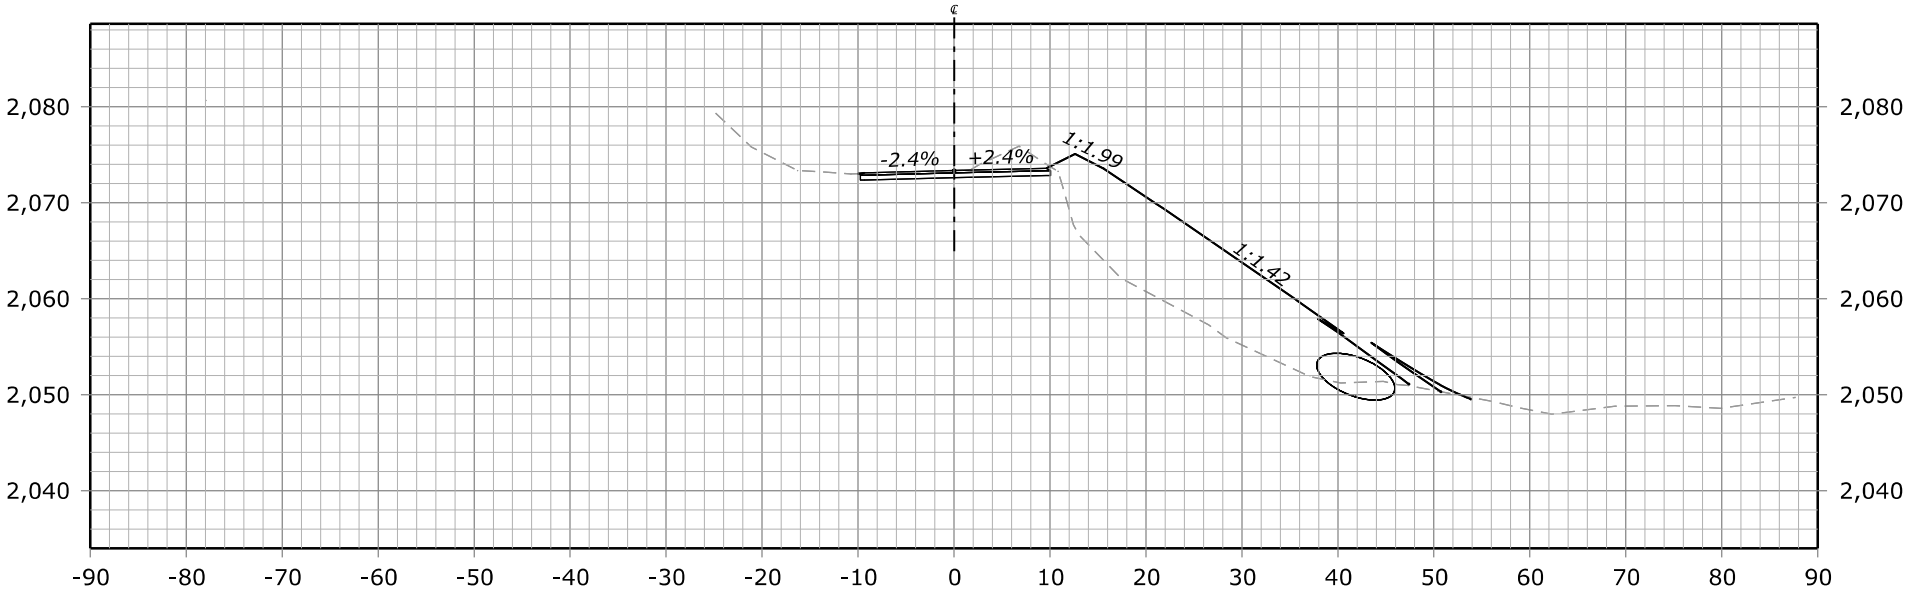


300+95.00
Des Grade = 2,073.36
Subgrade = 2,072.61
Original Grnd = 2,073.36


FHWA, Office of Federal Lands Highway
Central Federal Lands Highway Division
X-SECTIONS
NACI-FERGUSSON RD

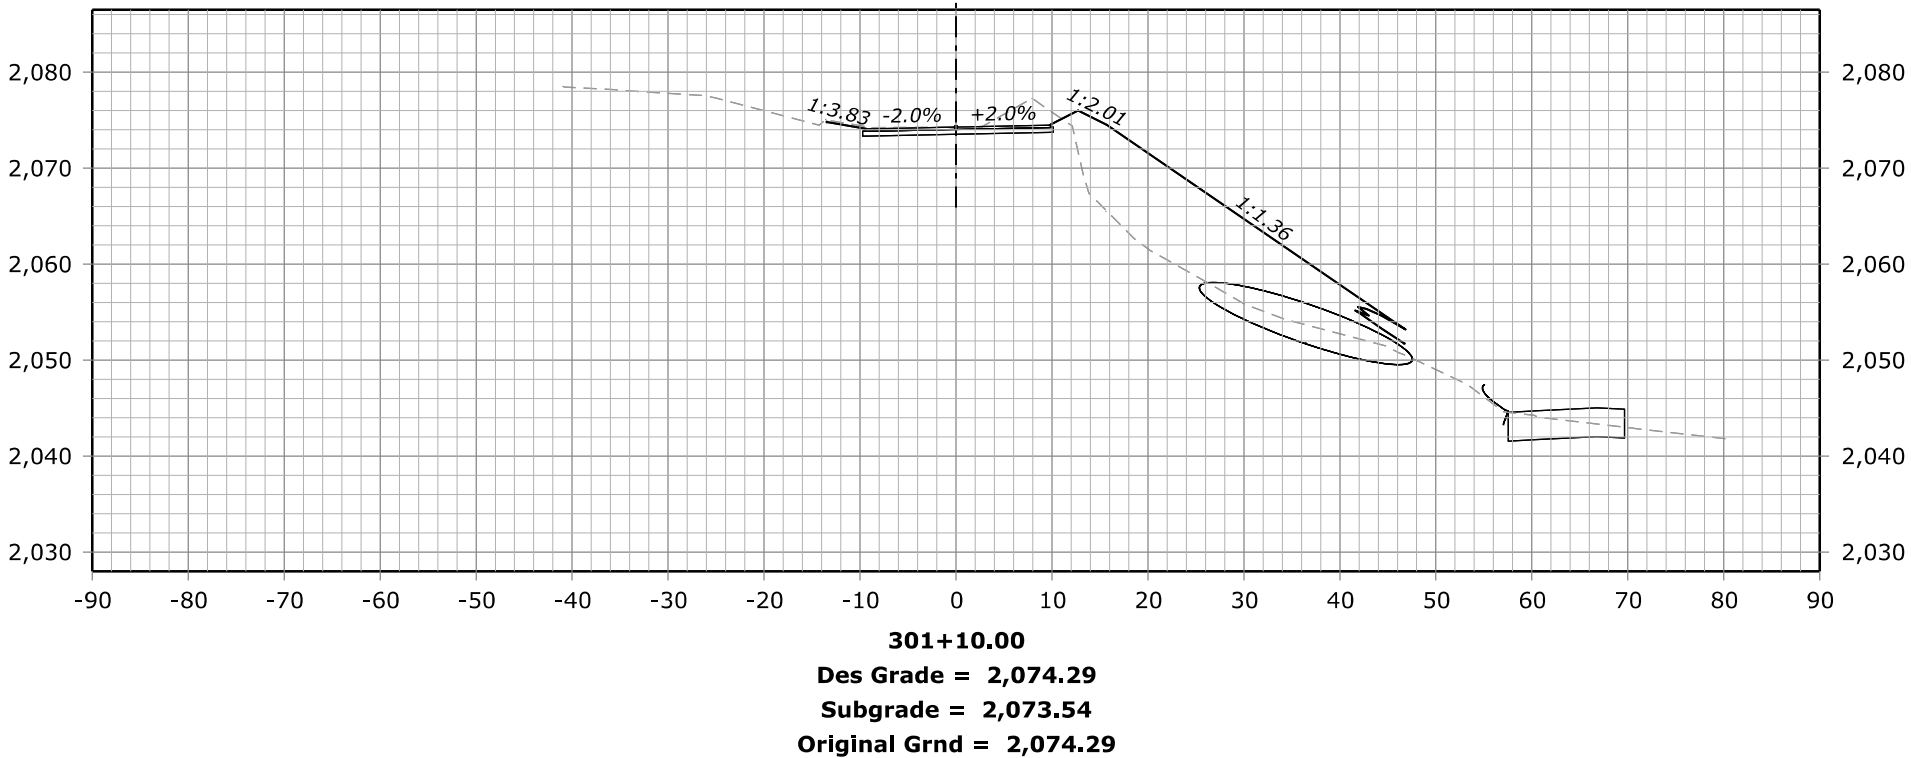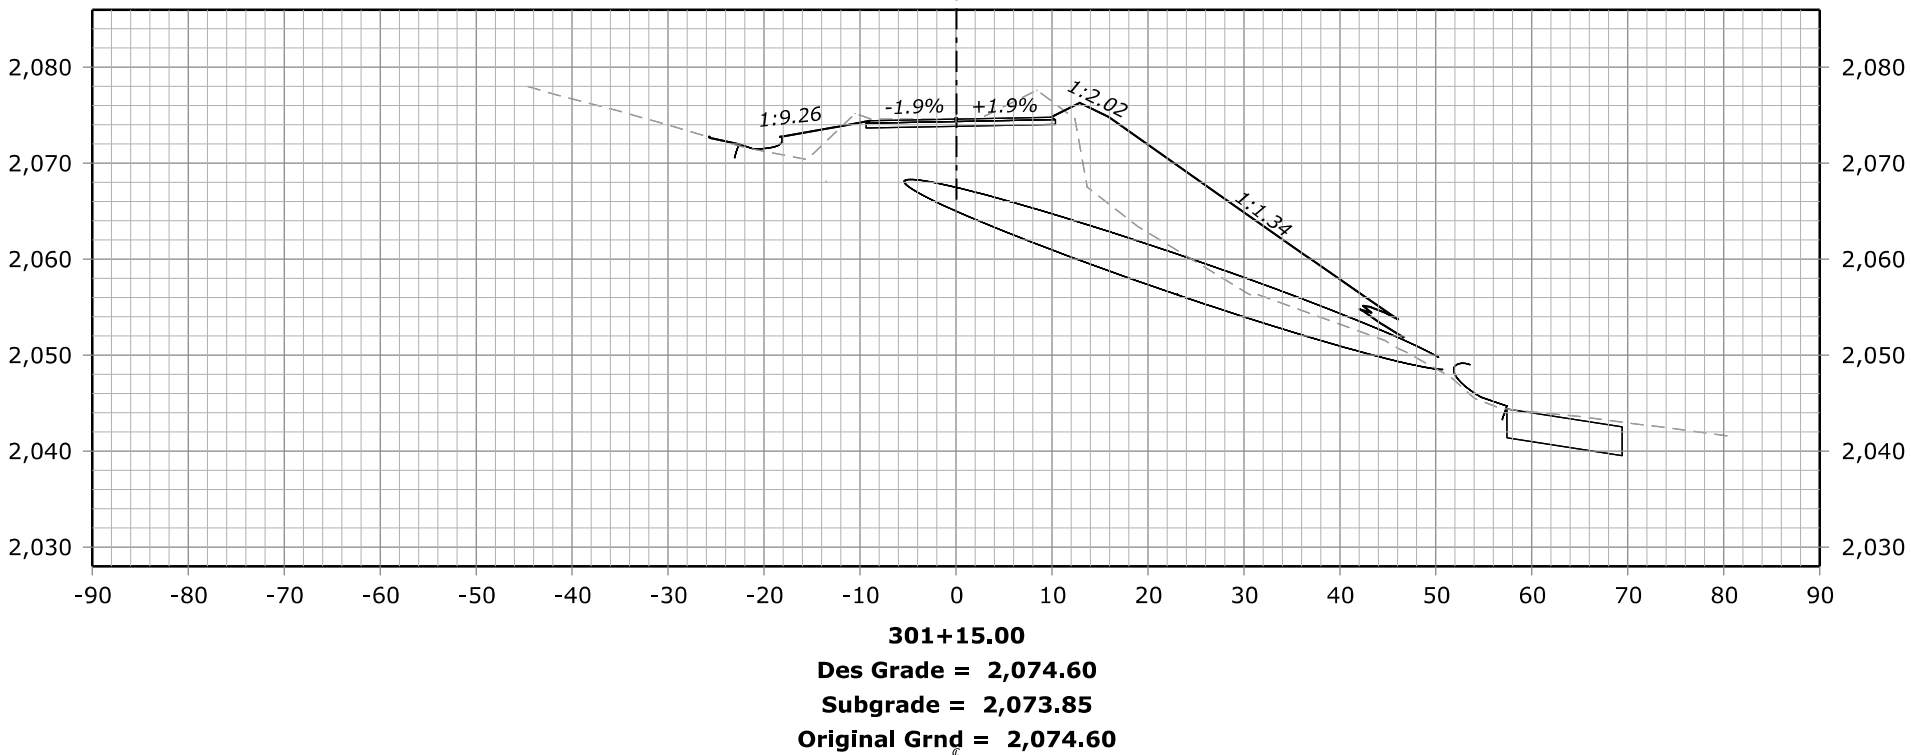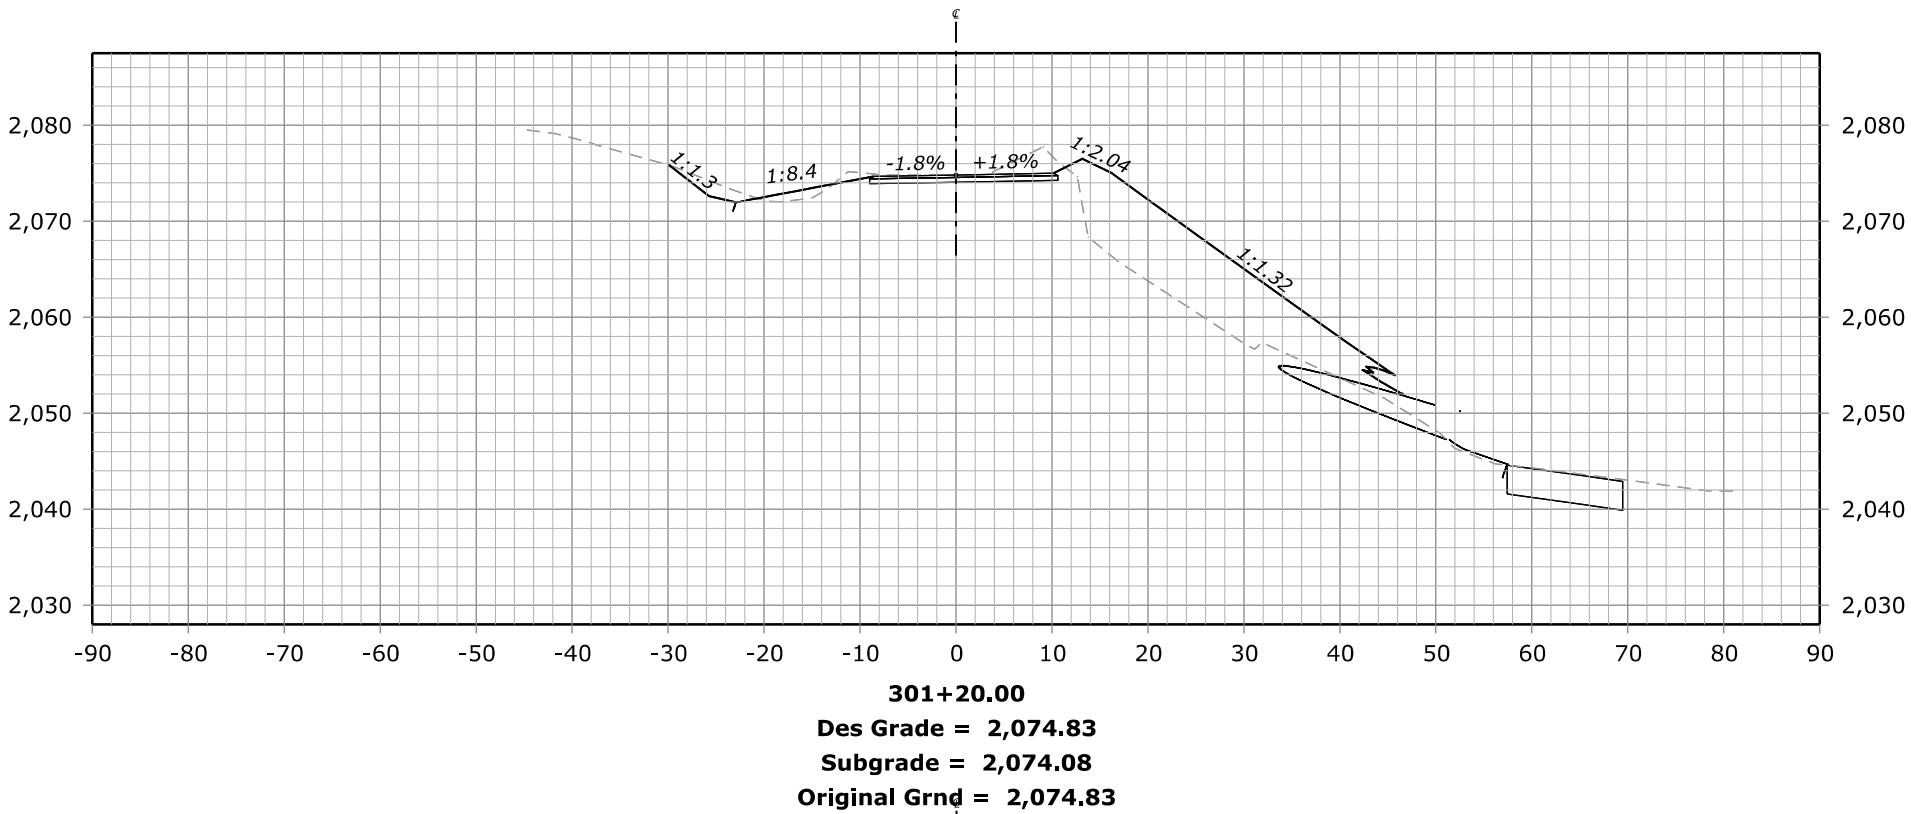


STATE	PROJECT	SHEET NUMBER
CA	ERFO FS LSPDR 2021-1(1) NACI-FERGUSSON RD	X19

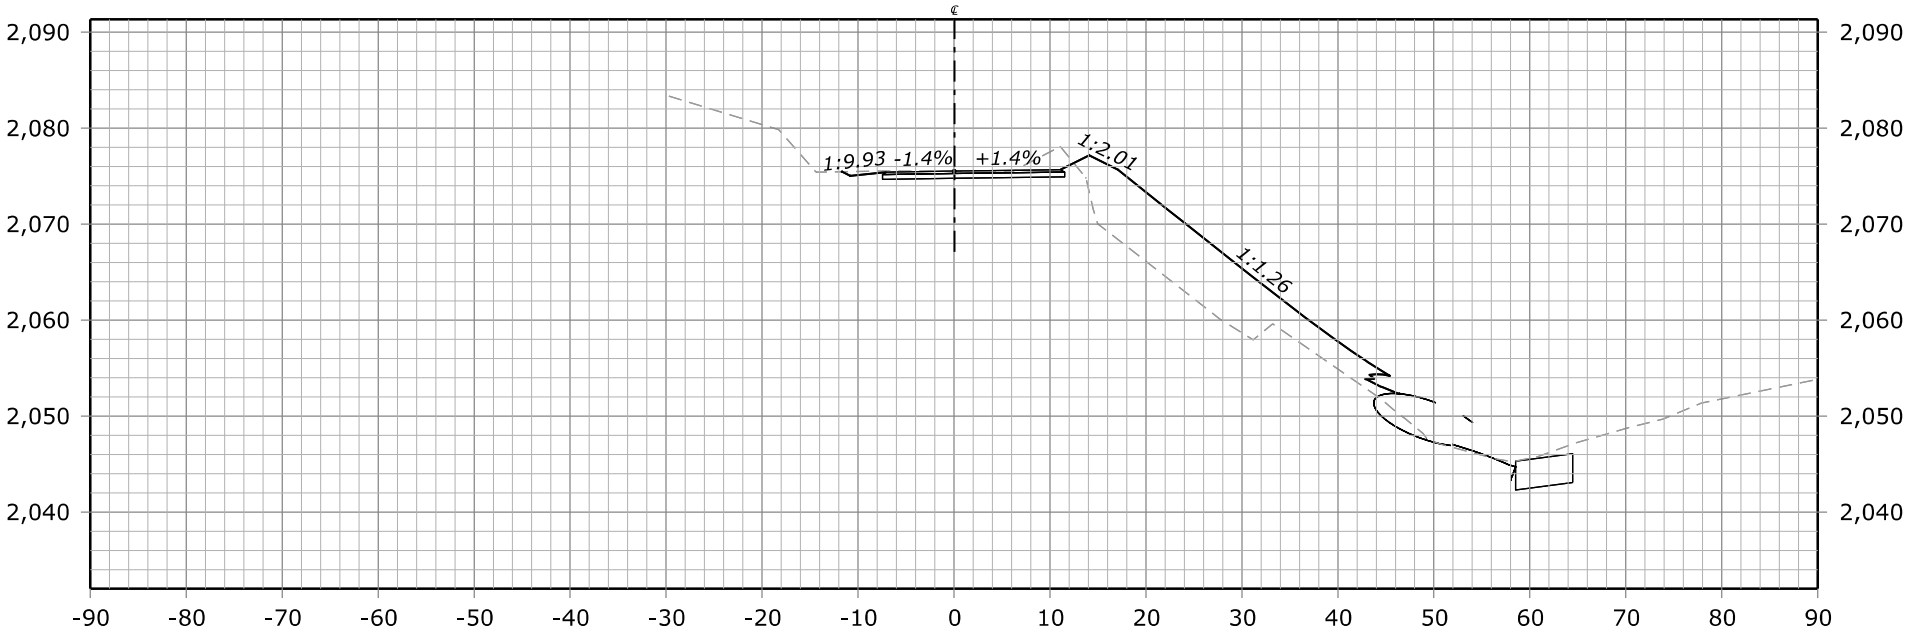

301+35.00
Des Grade = 2,075.52
Subgrade = 2,074.77
Original Grnd = 2,075.52

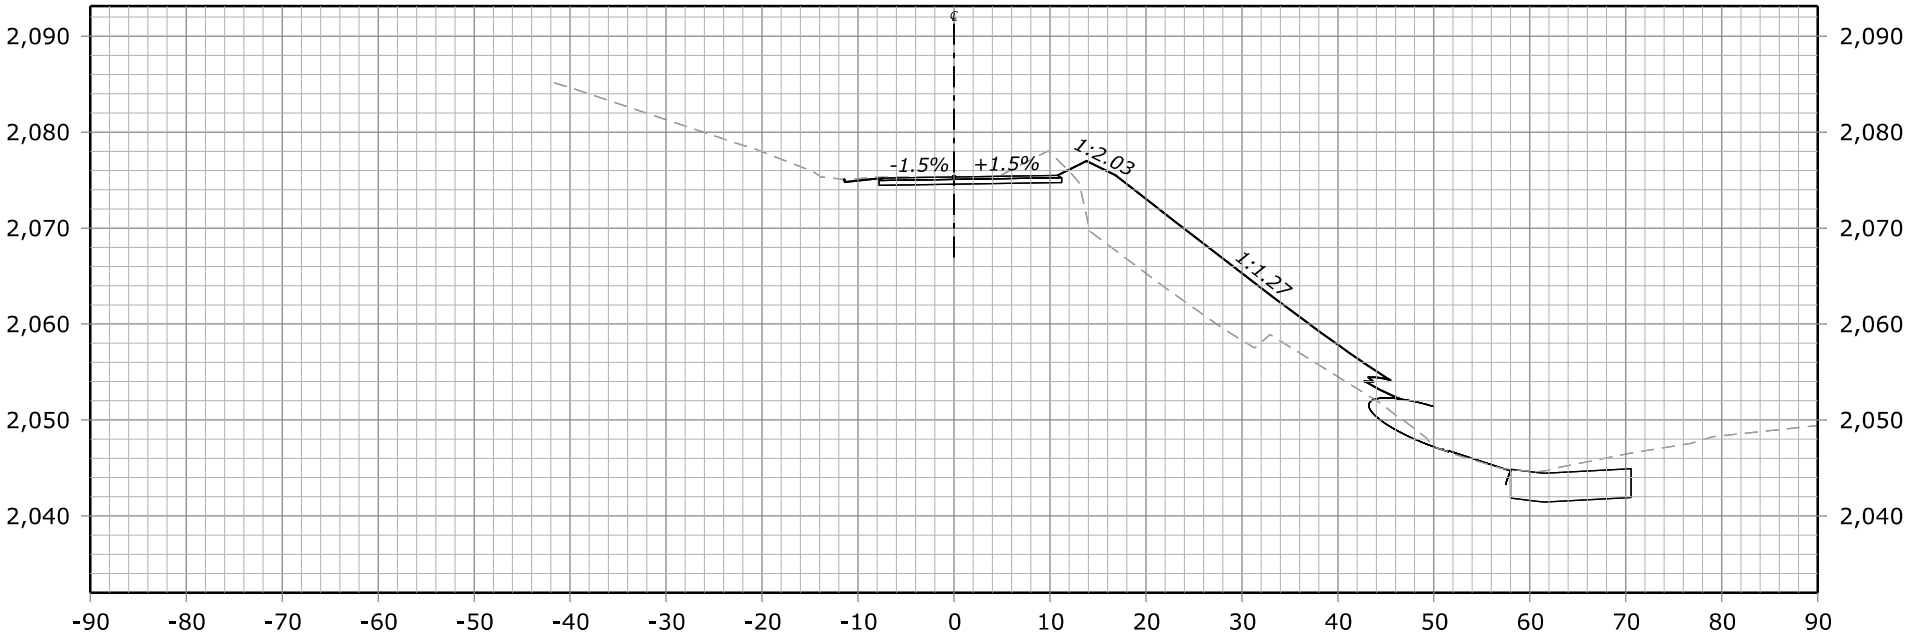




301+30.00
Des Grade = 2,075.33
Subgrade = 2,074.58
Original Grnd = 2,075.33

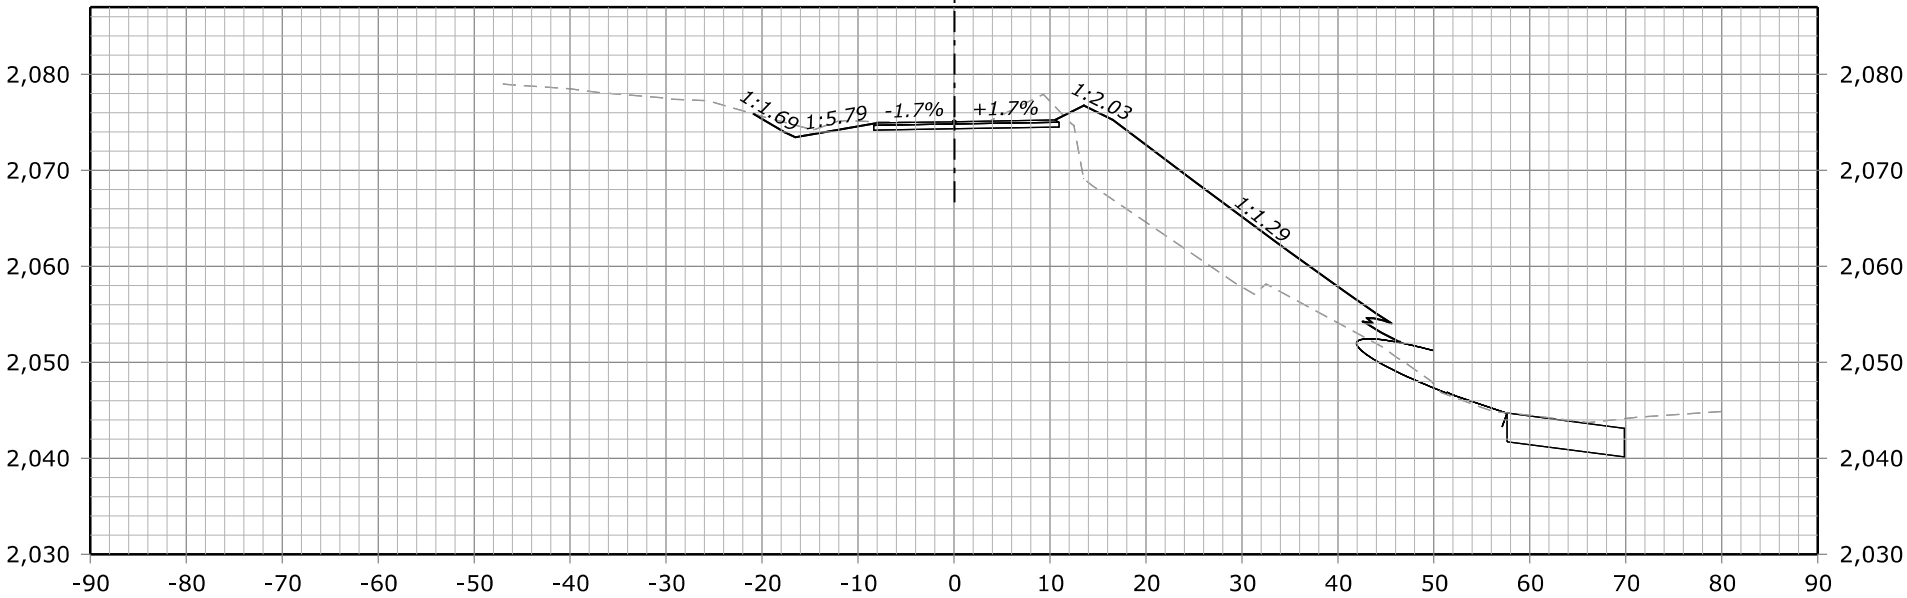




301+25.00
Des Grade = 2,075.08
Subgrade = 2,074.33
Original Grnd = 2,075.08

FHWA, Office of Federal Lands Highway
Central Federal Lands Highway Division
X-SECTIONS
NACI-FERGUSSON RD




STATE	PROJECT	SHEET NUMBER
CA	ERFO FS LSPDR 2021-1(1) NACI-FERGUSSON RD	X20

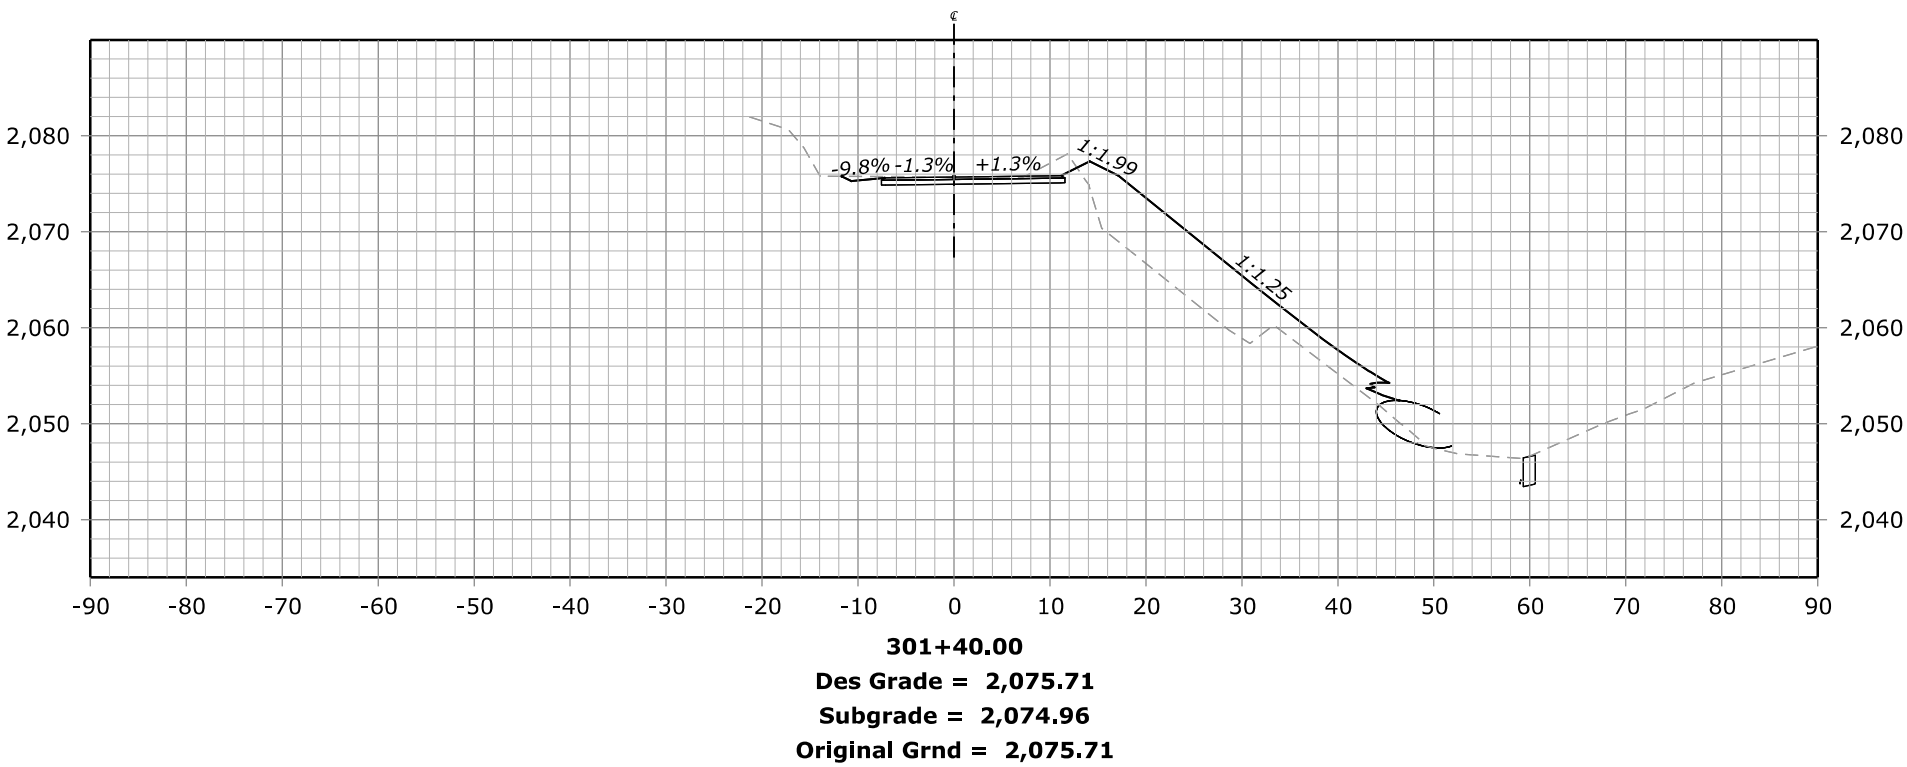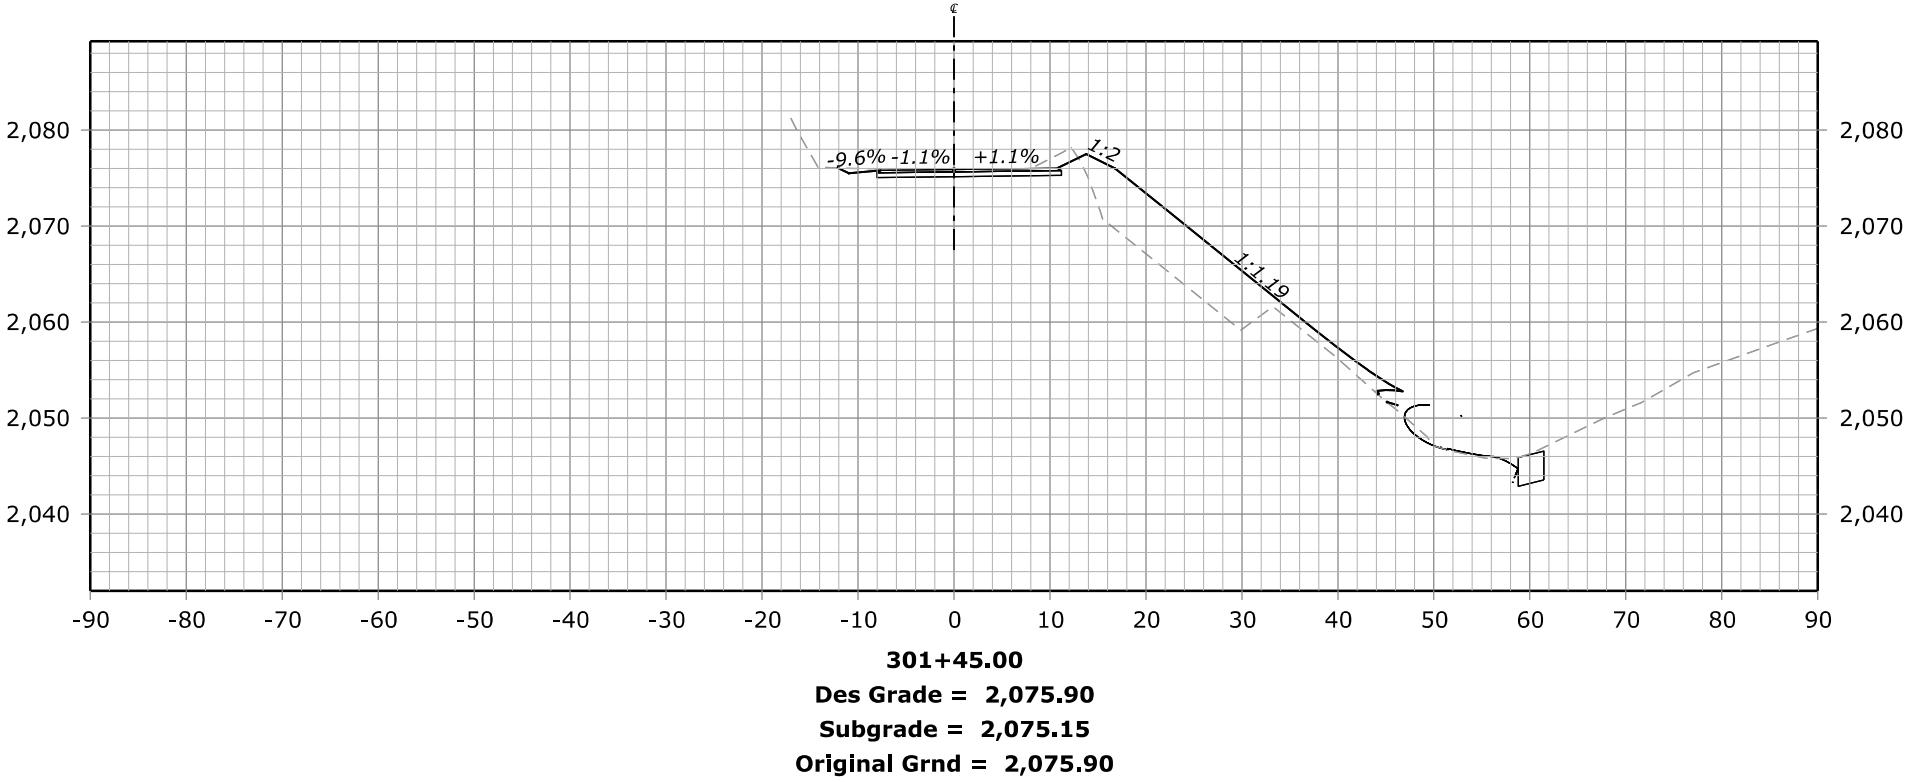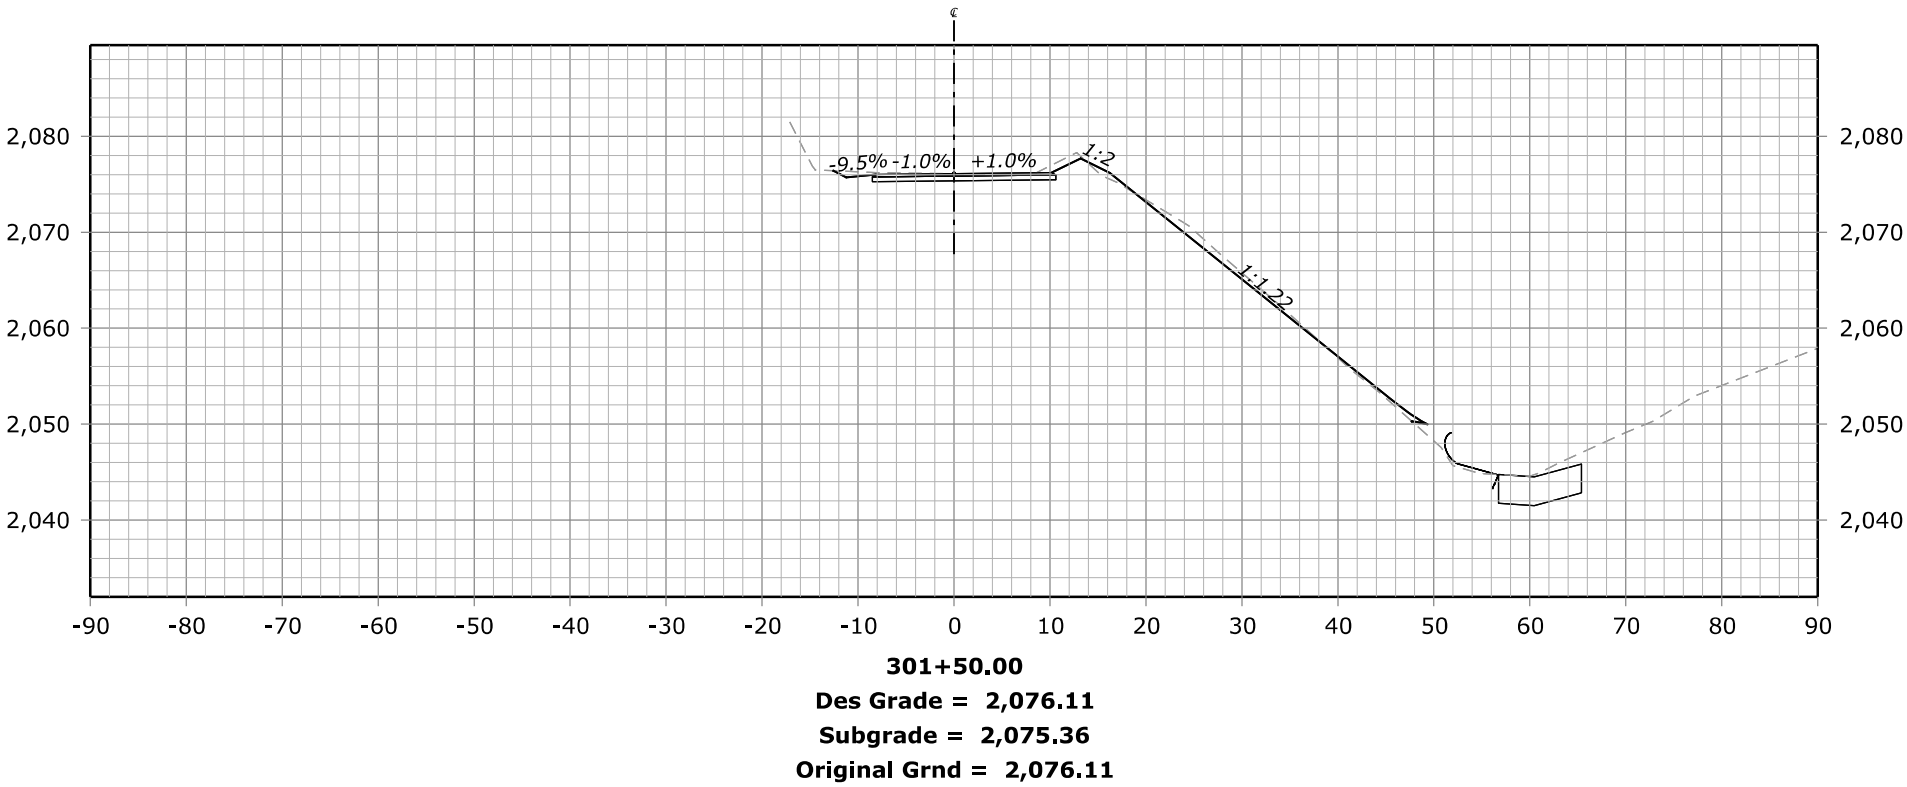


STATE	PROJECT	SHEET NUMBER
CA	ERFO FS LSPDR 2021-1(1) NACI-FERGUSSON RD	X21

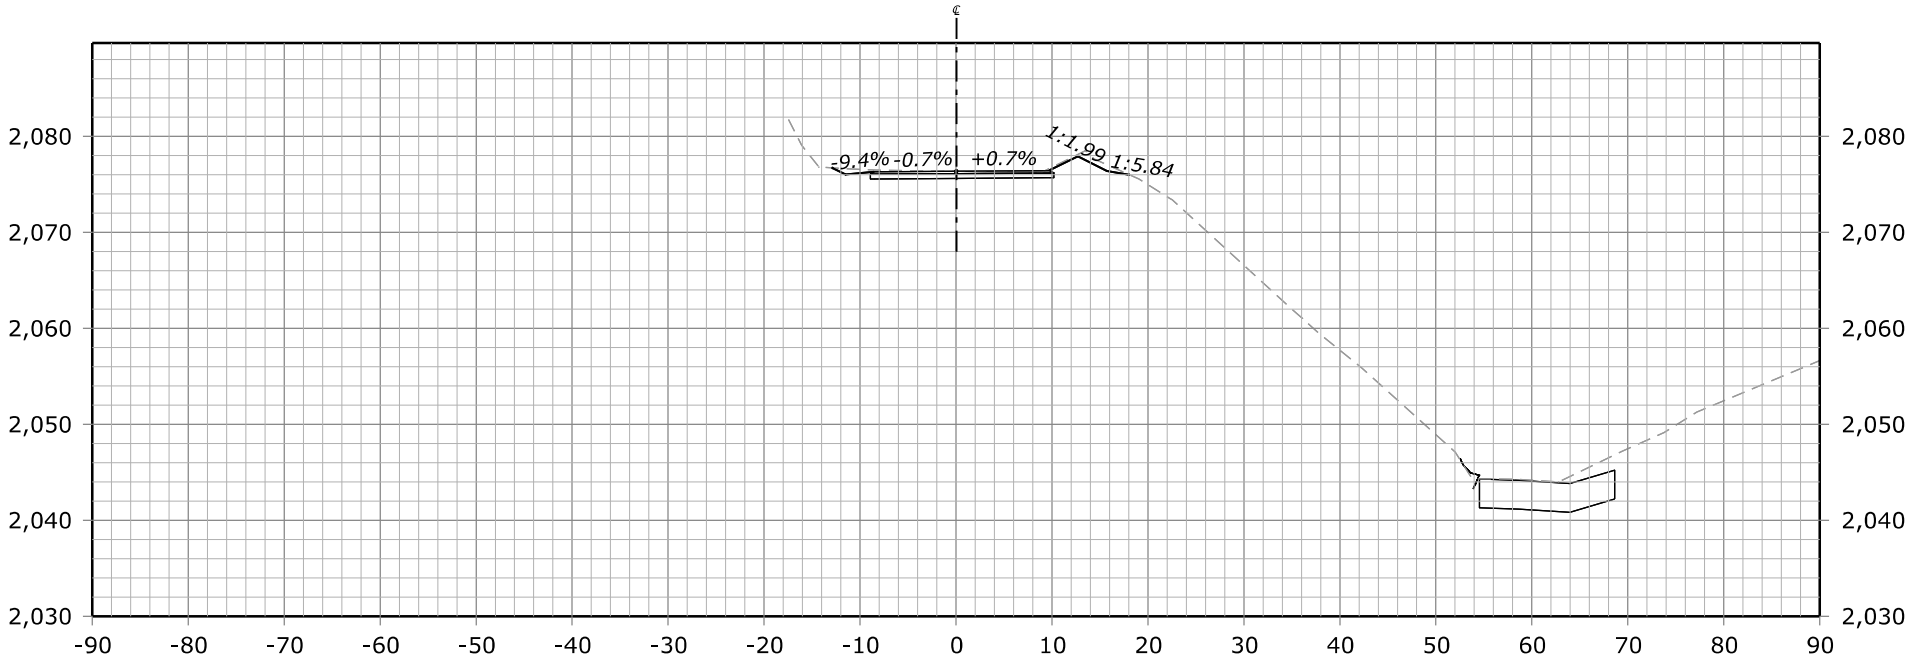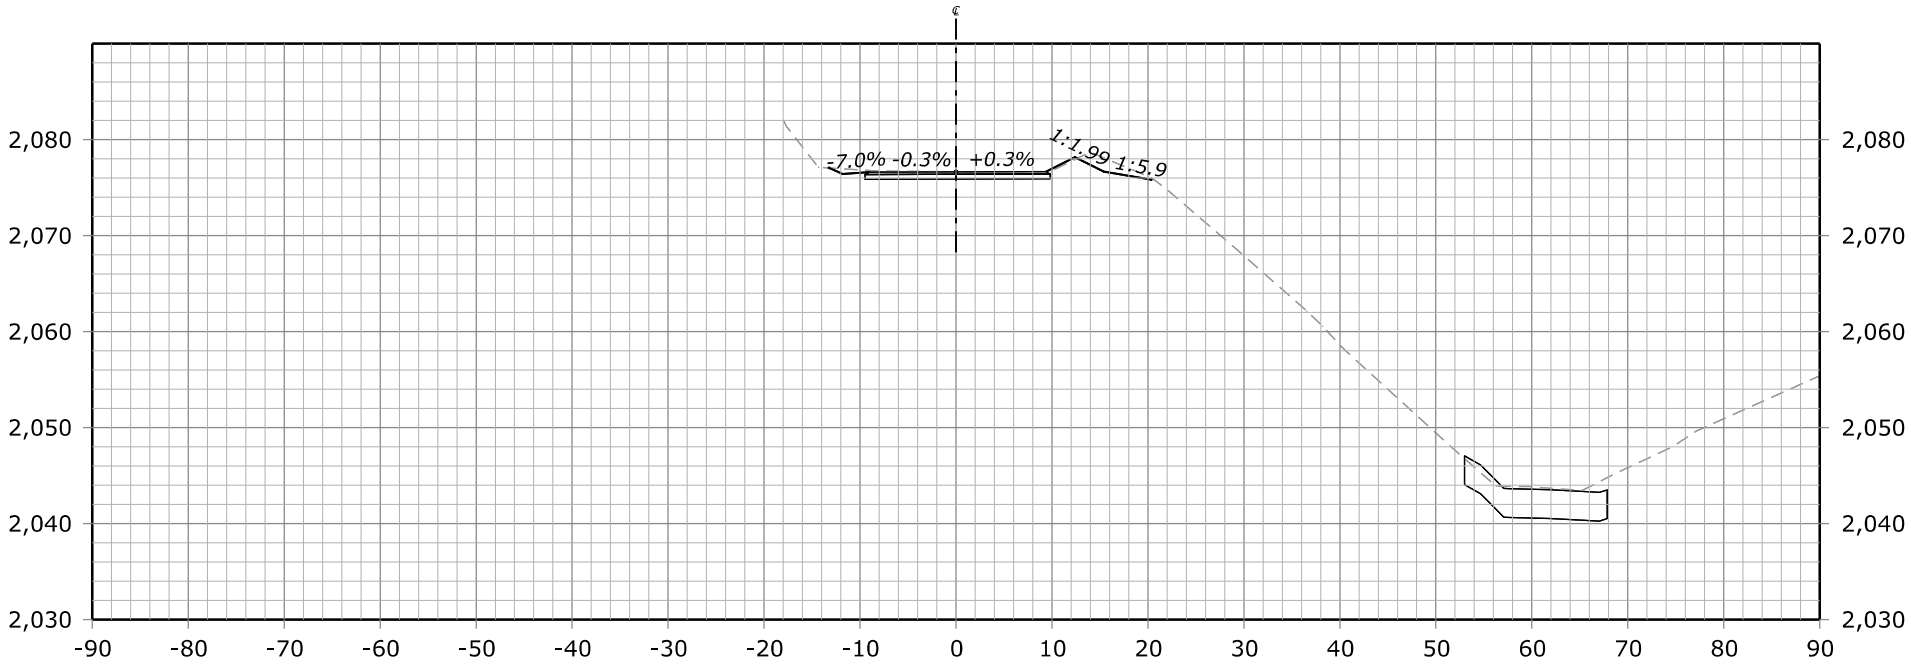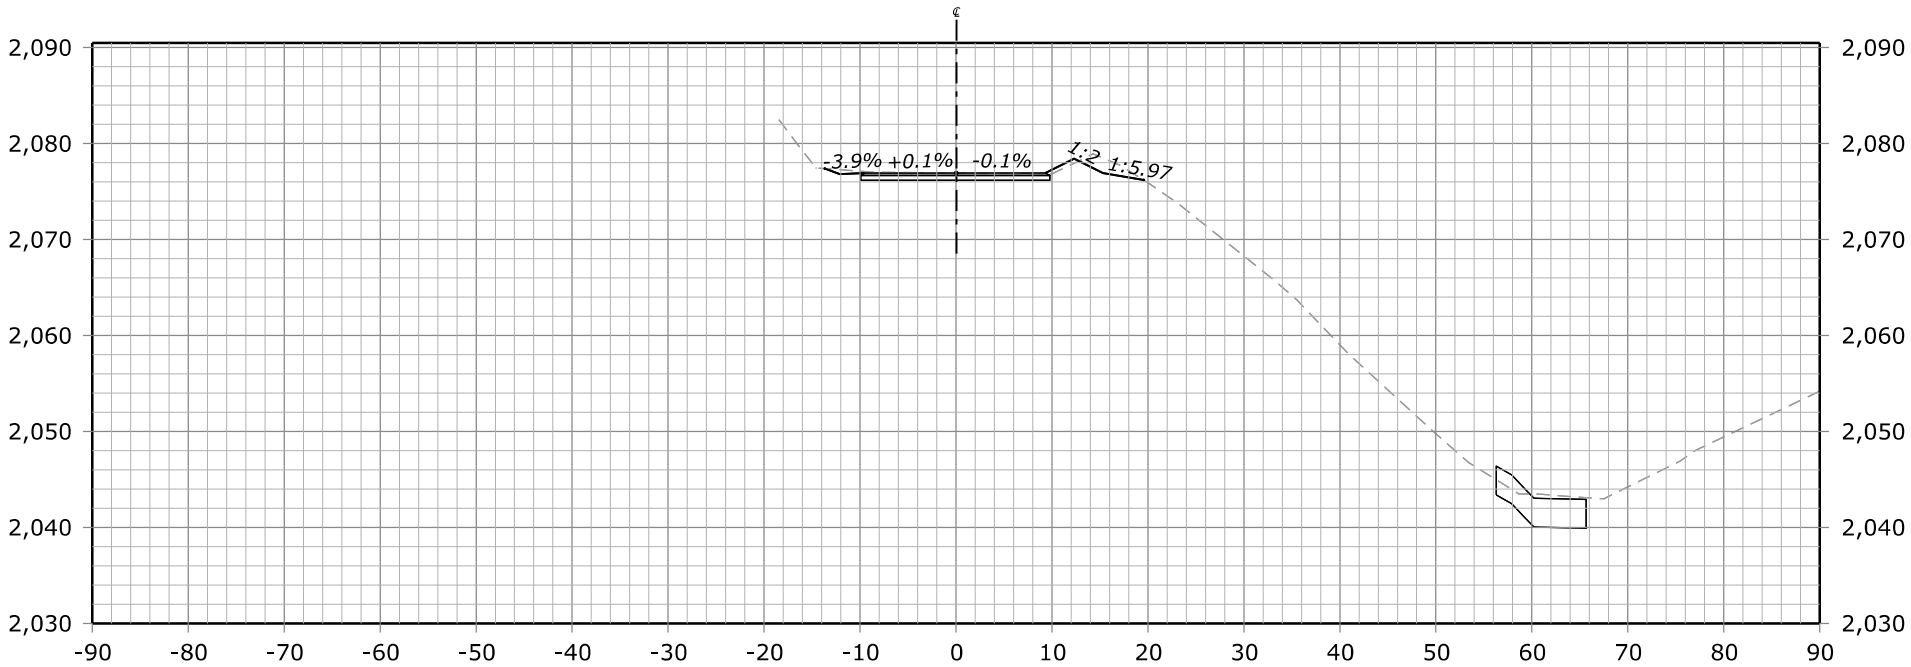

STATE	PROJECT	SHEET NUMBER
CA	ERFO FS LSPDR 2021-1(1) NACI-FERGUSSON RD	X22

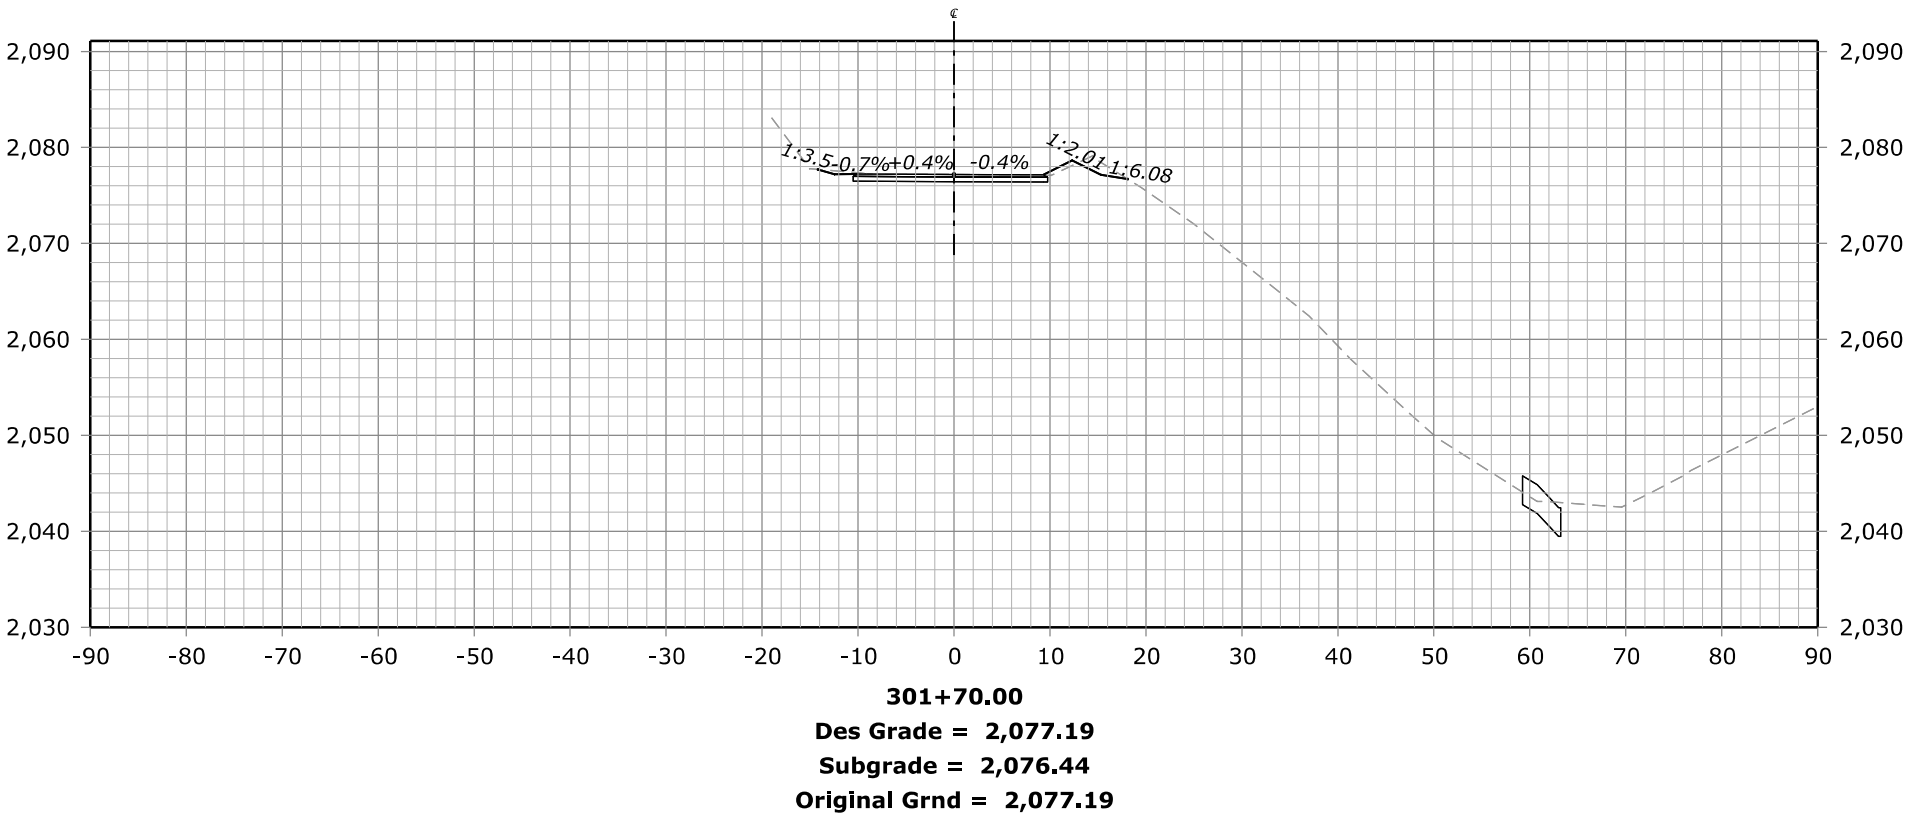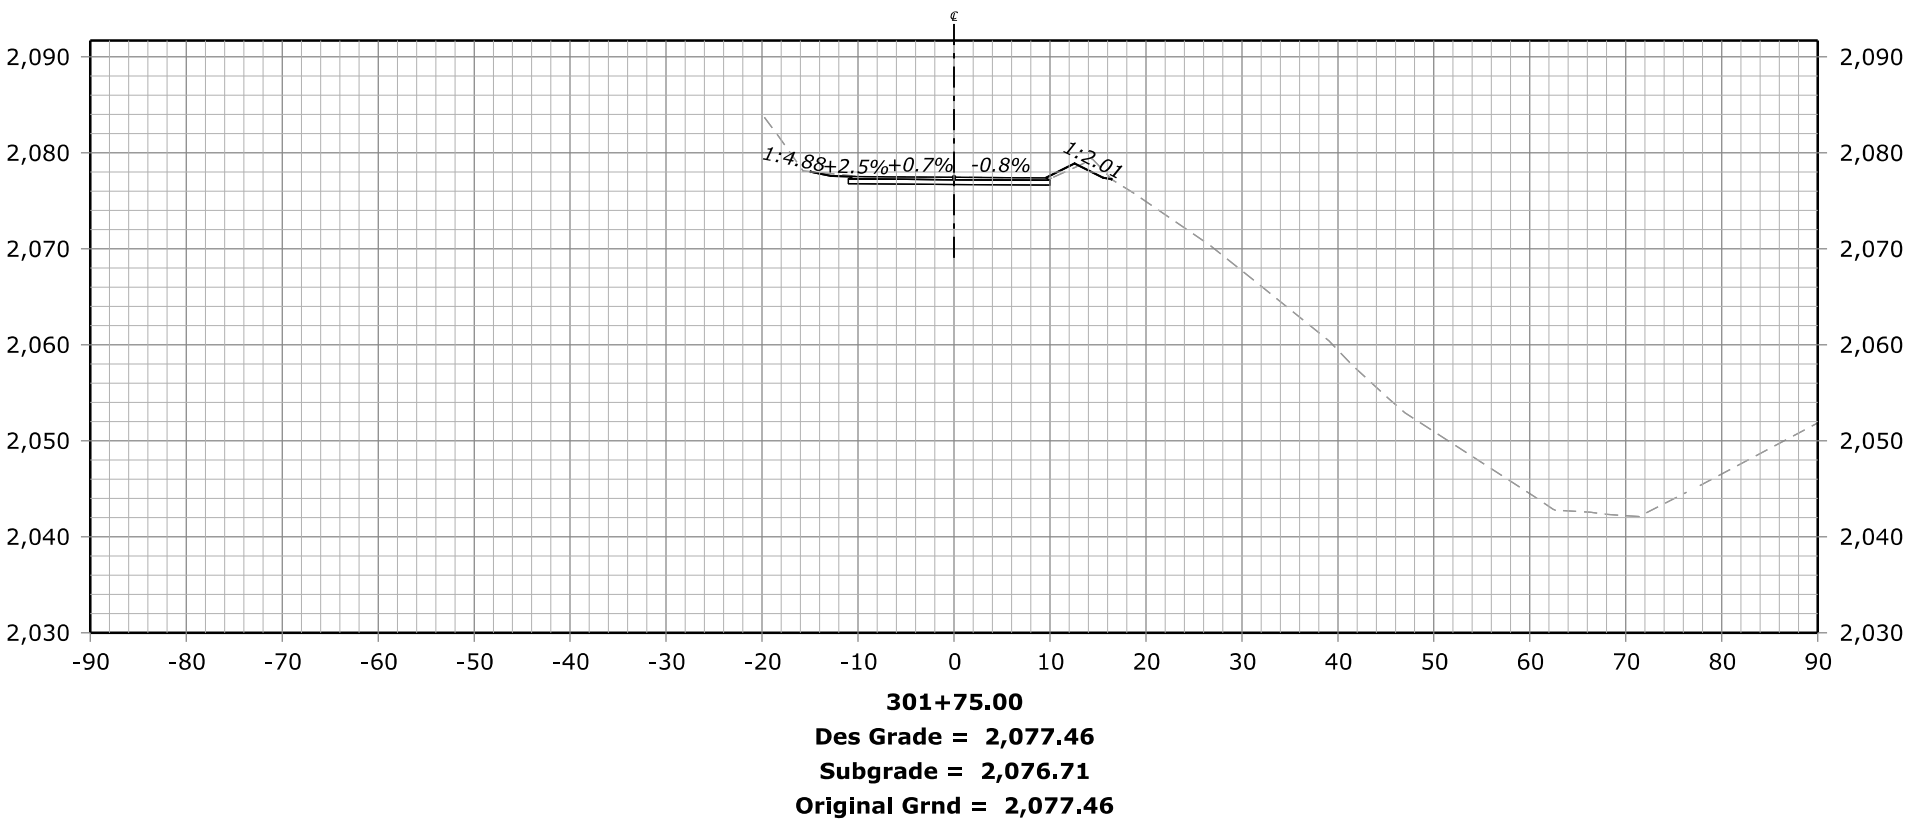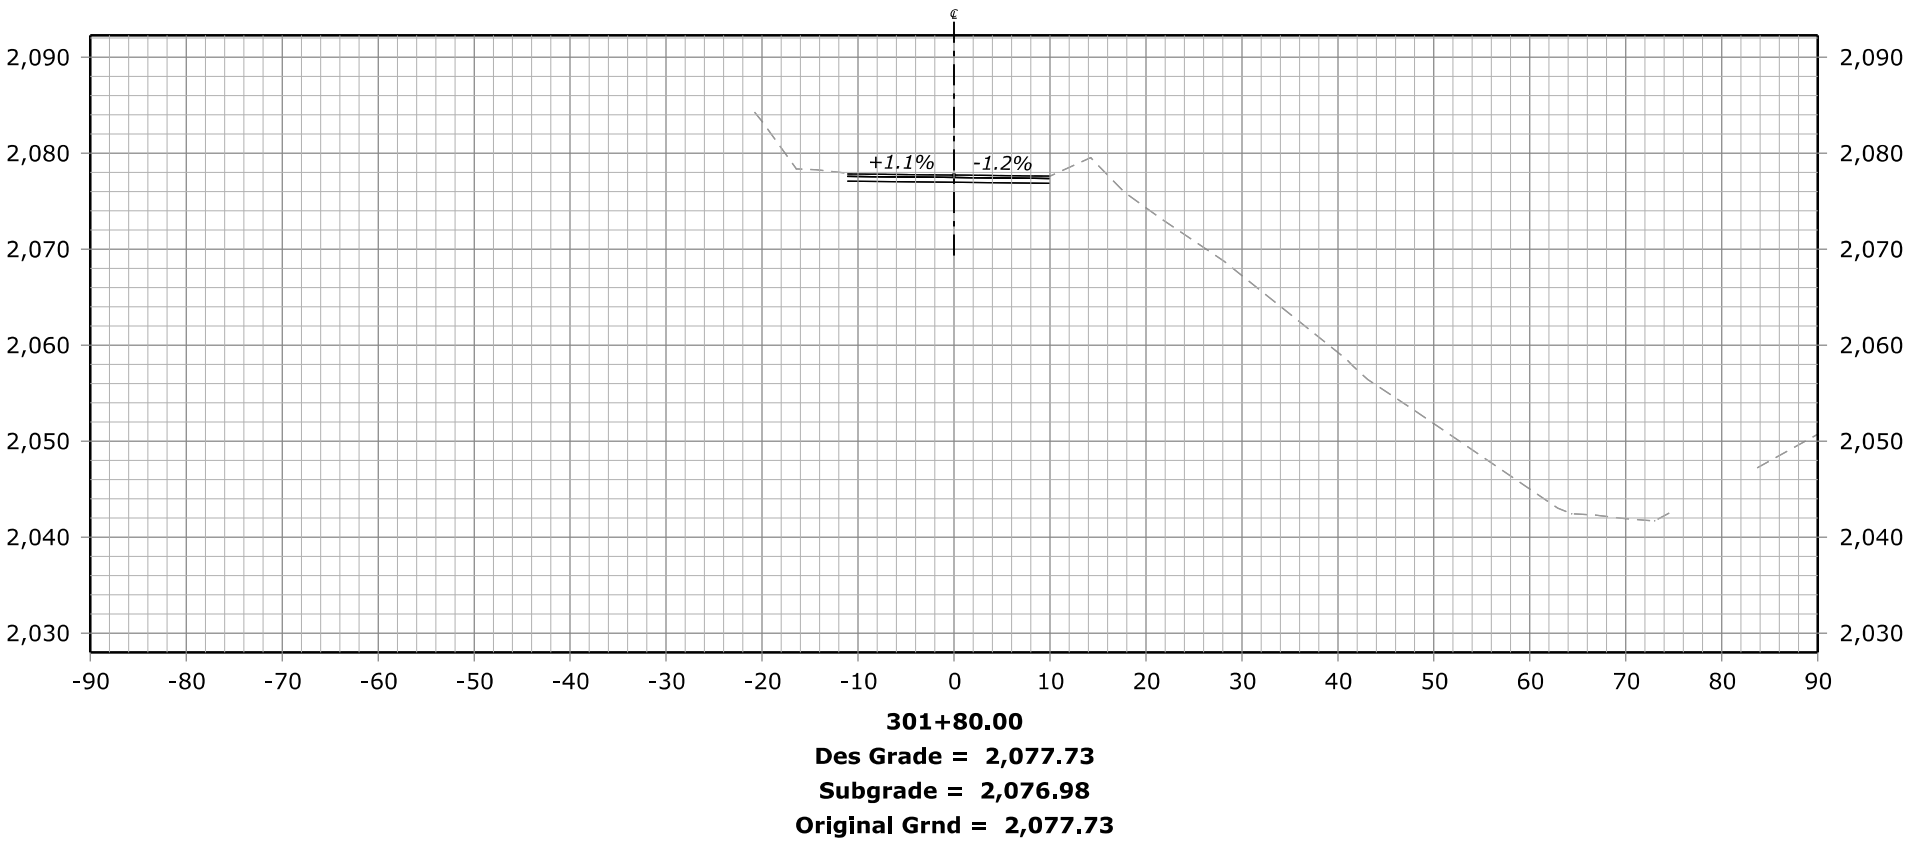





STATE	PROJECT	SHEET NUMBER
CA	ERFO FS LSPDR 2021-1(1) NACI-FERGUSSON RD	X23

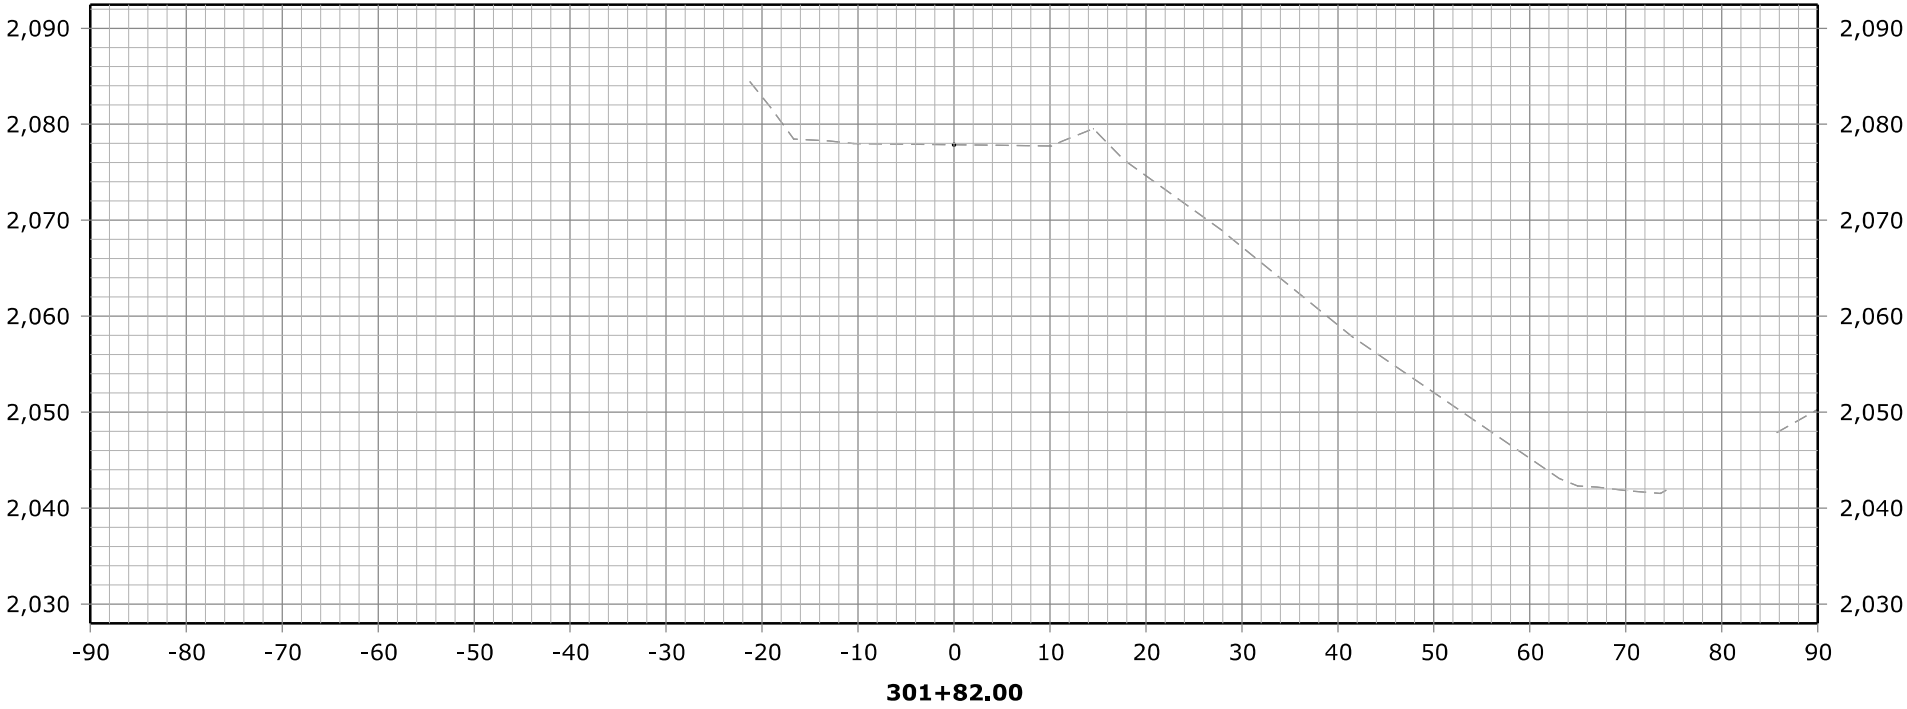




FHWA, Office of Federal Lands Highway
Central Federal Lands Highway Division

X-SECTIONS
NACI-FERGUSSON RD


STATE	PROJECT	SHEET NUMBER
CA	ERFO FS LSPDR 2021-1(1) NACI-FERGUSSON RD	X24

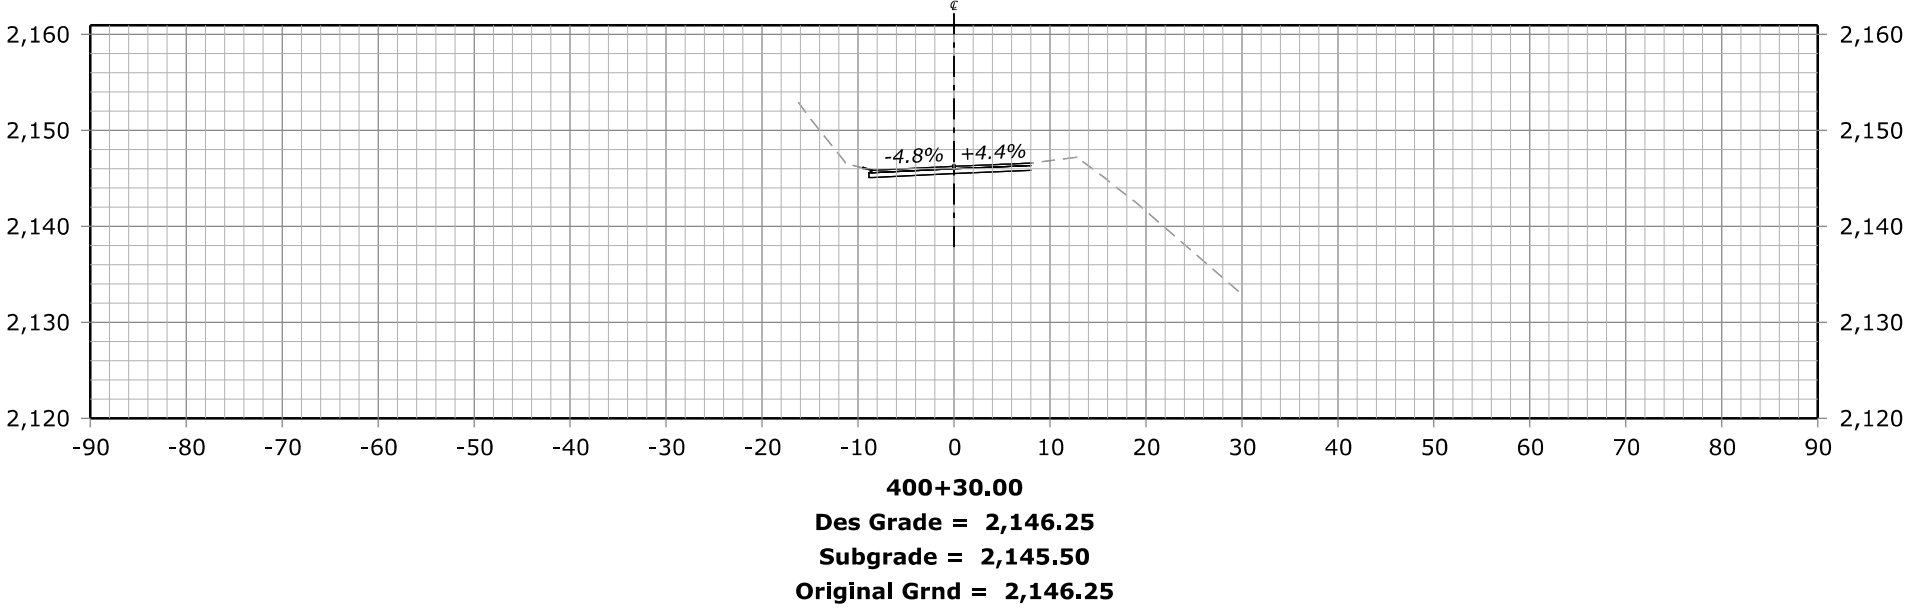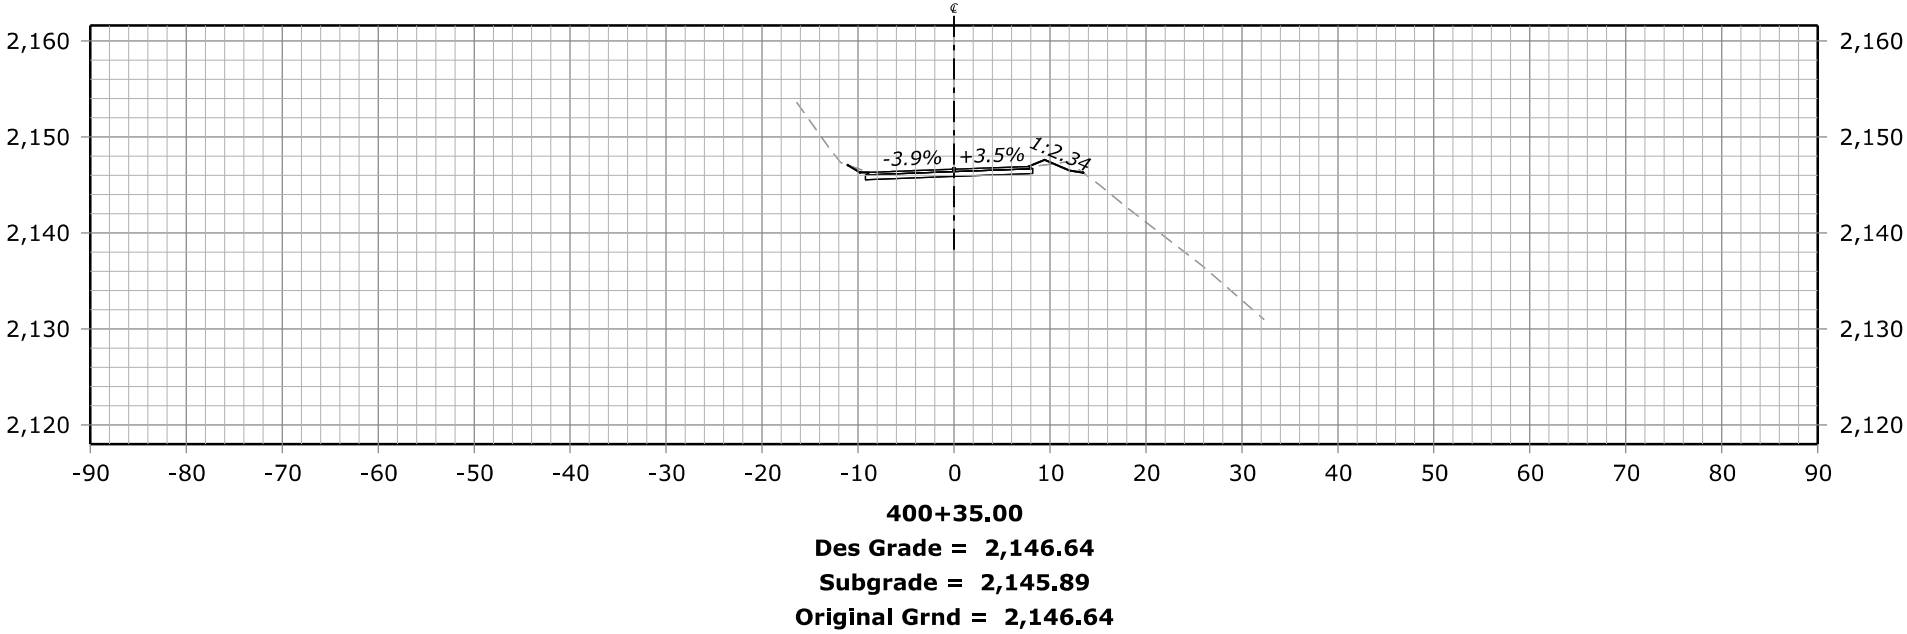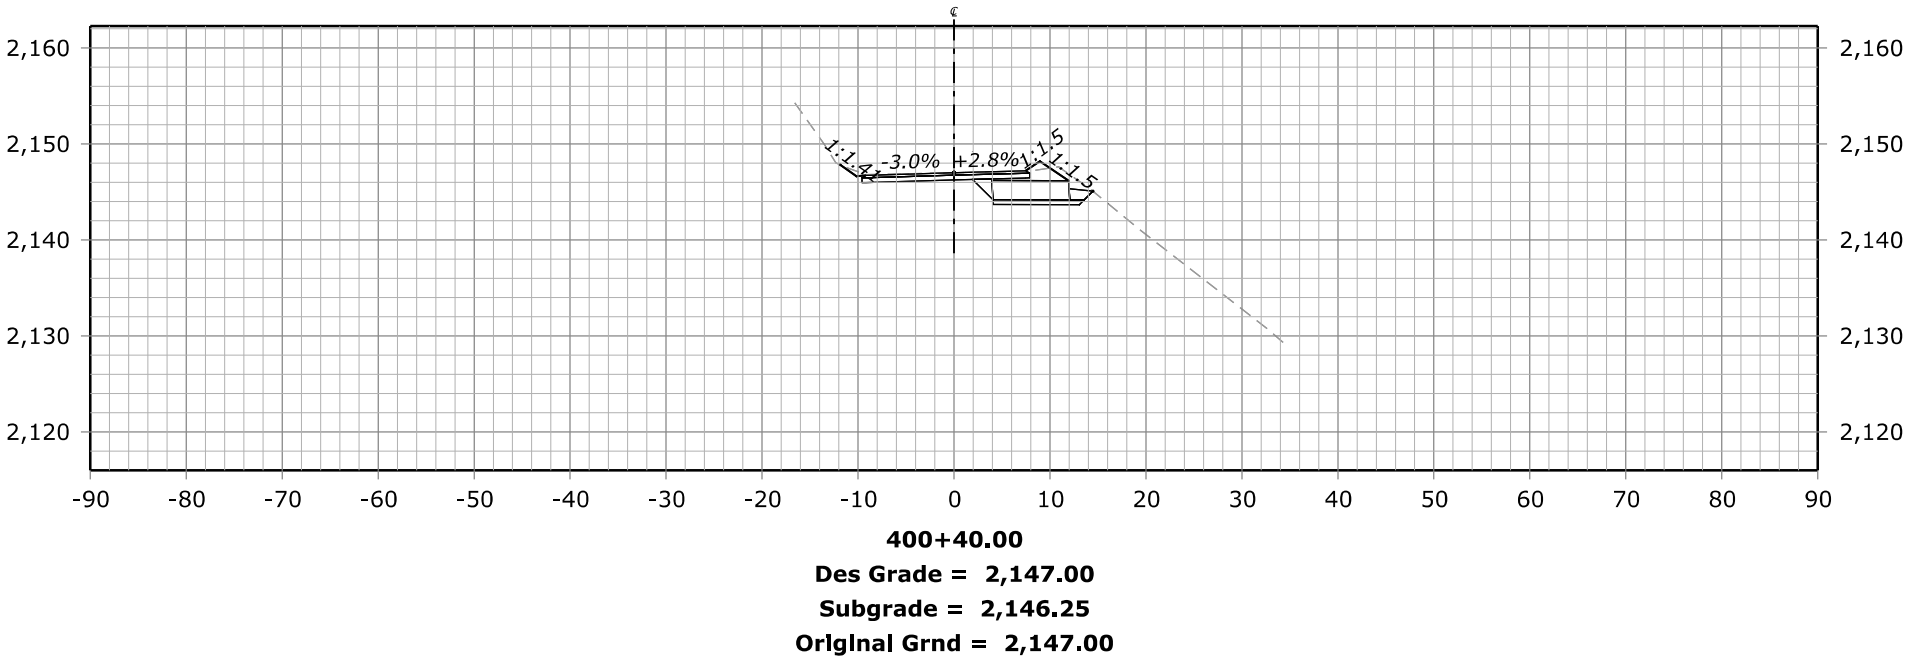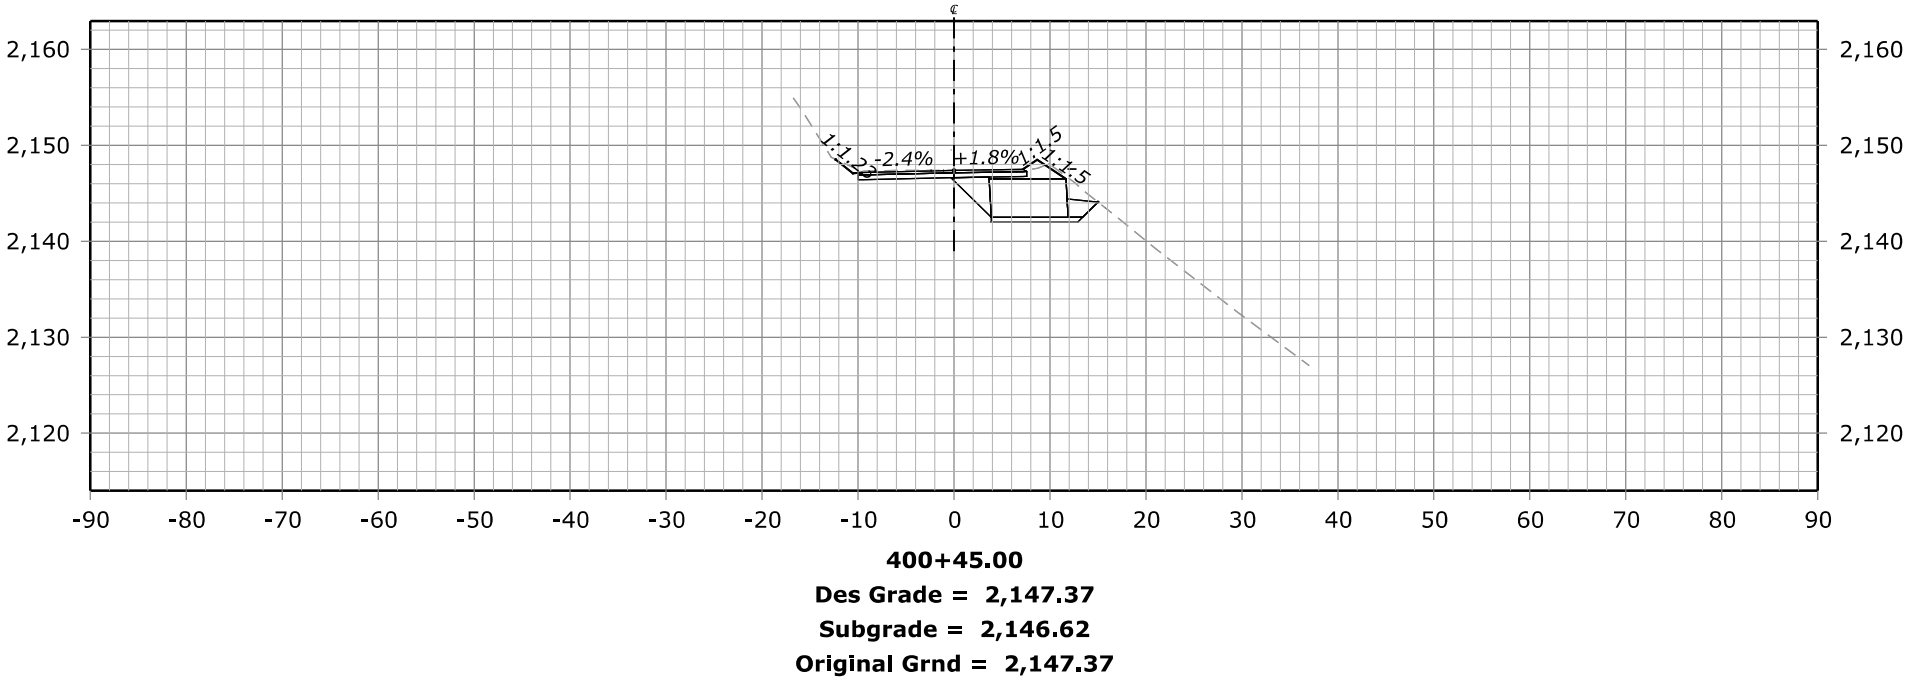


STATE	PROJECT	SHEET NUMBER
CA	ERFO FS LSPDR 2021-1(1) NACI-FERGUSSON RD	X25

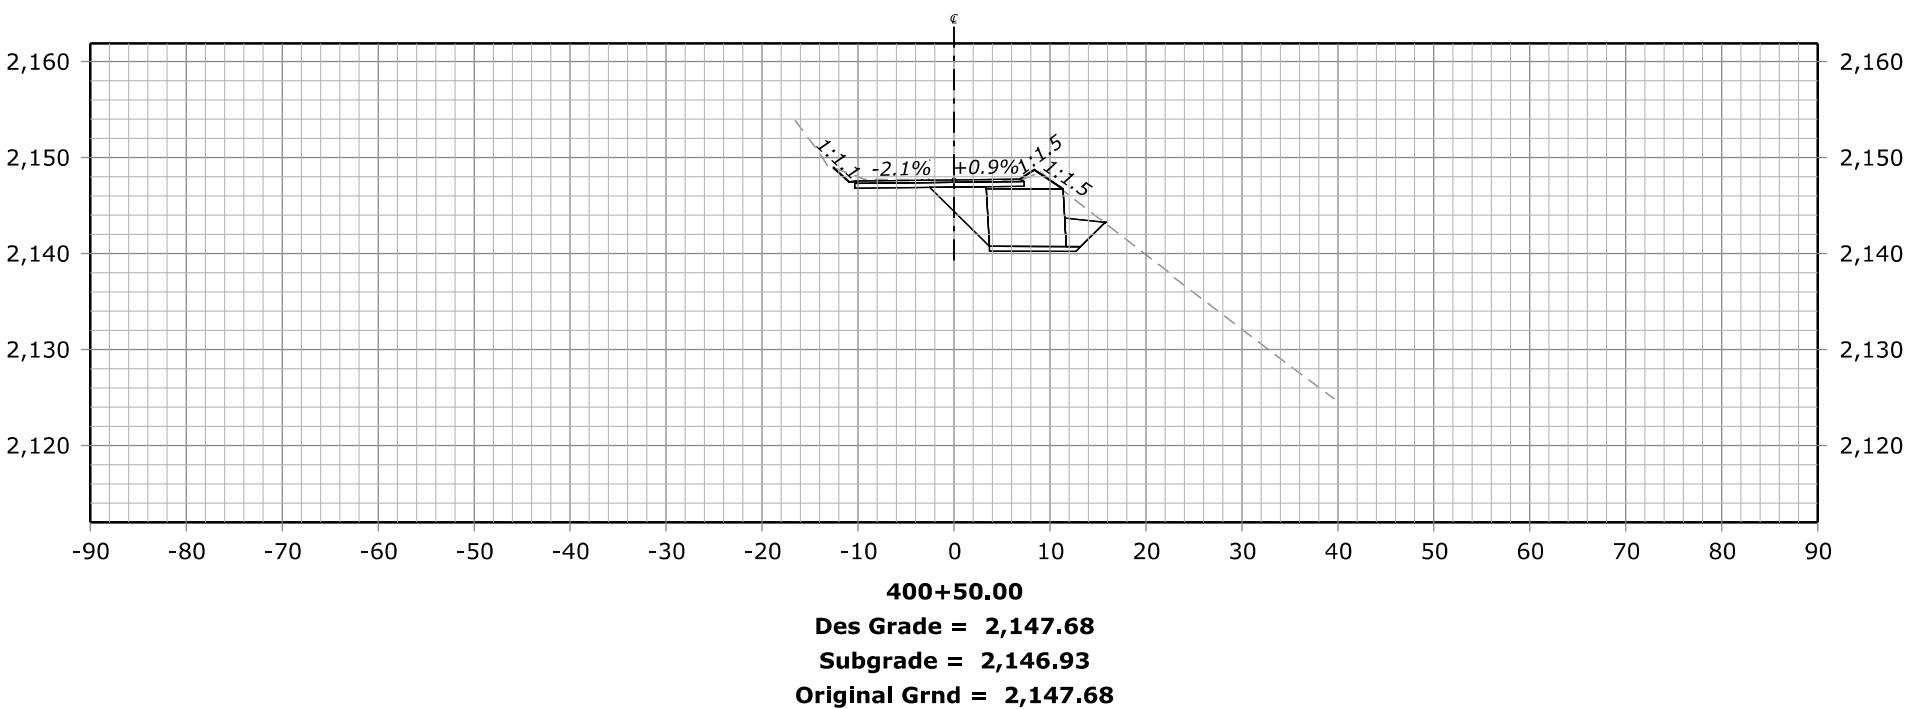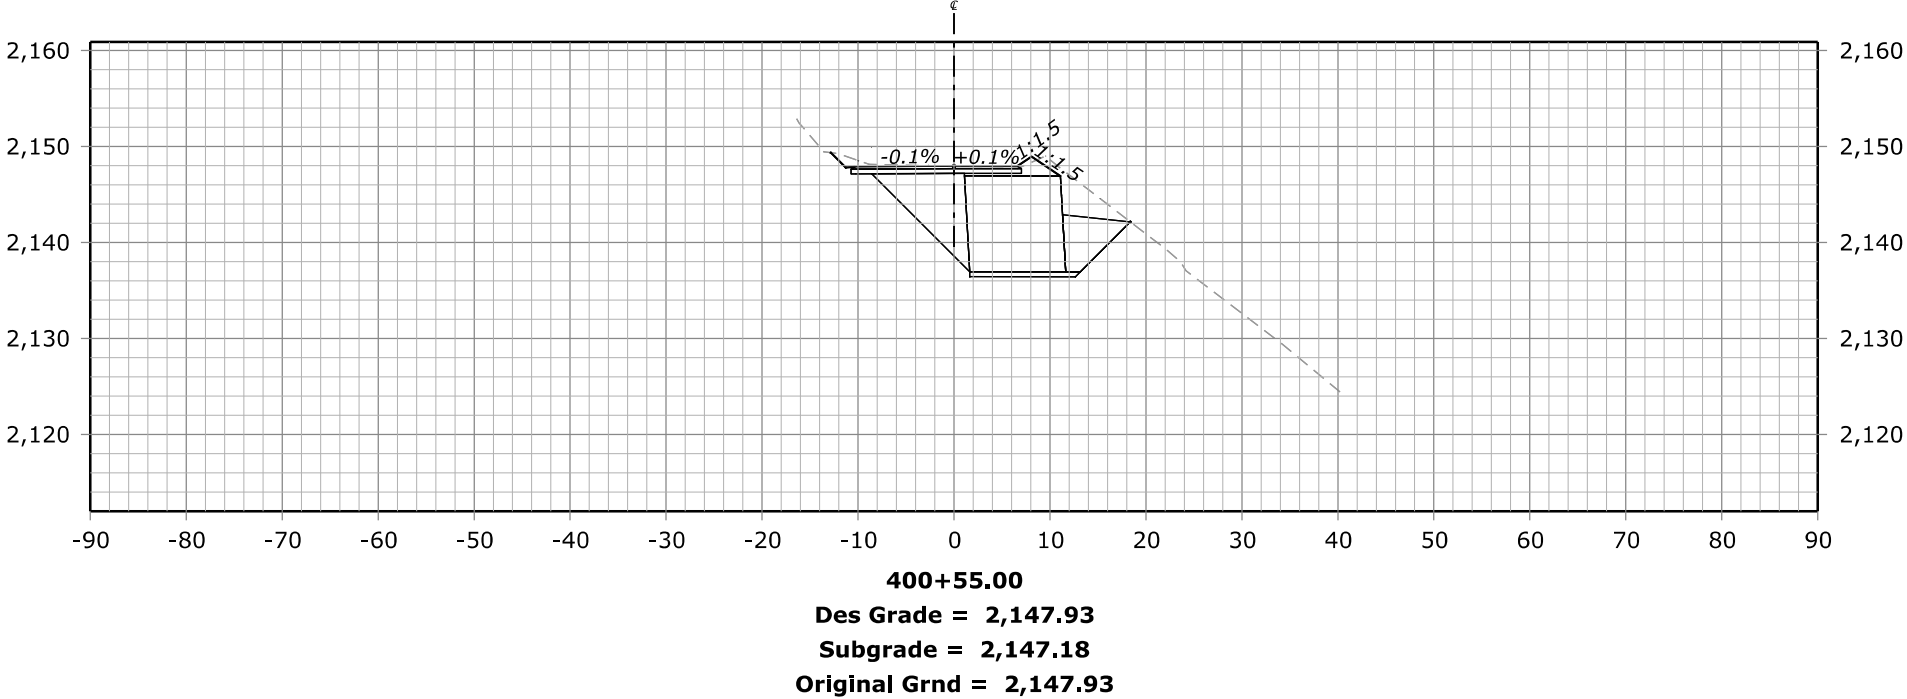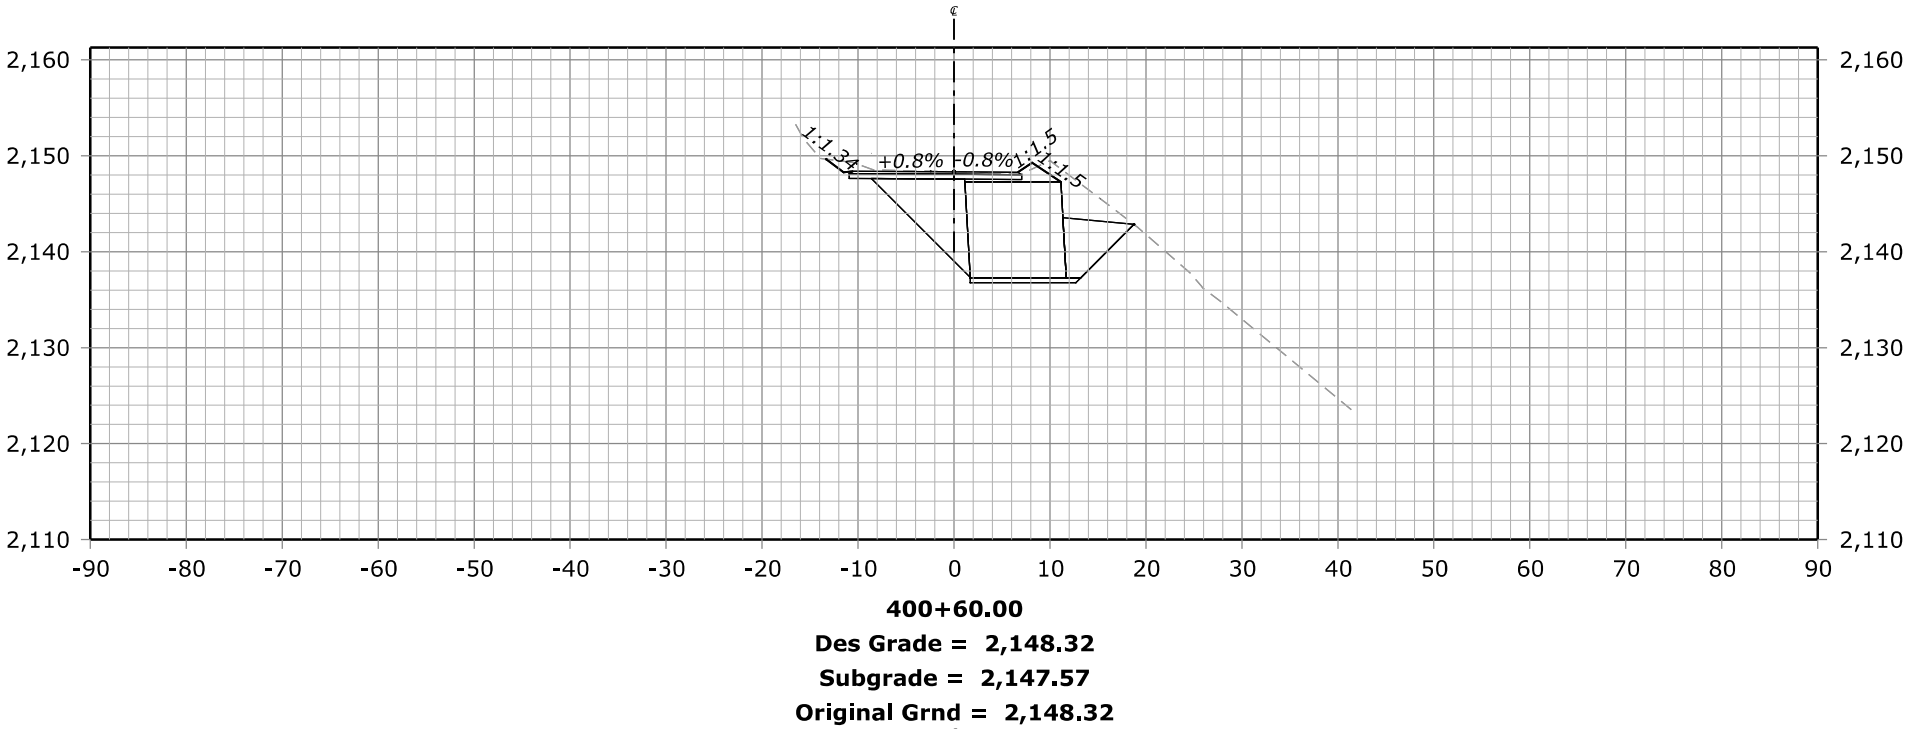


STATE	PROJECT	SHEET NUMBER
CA	ERFO FS LSPDR 2021-1(1) NACI-FERGUSSON RD	X26

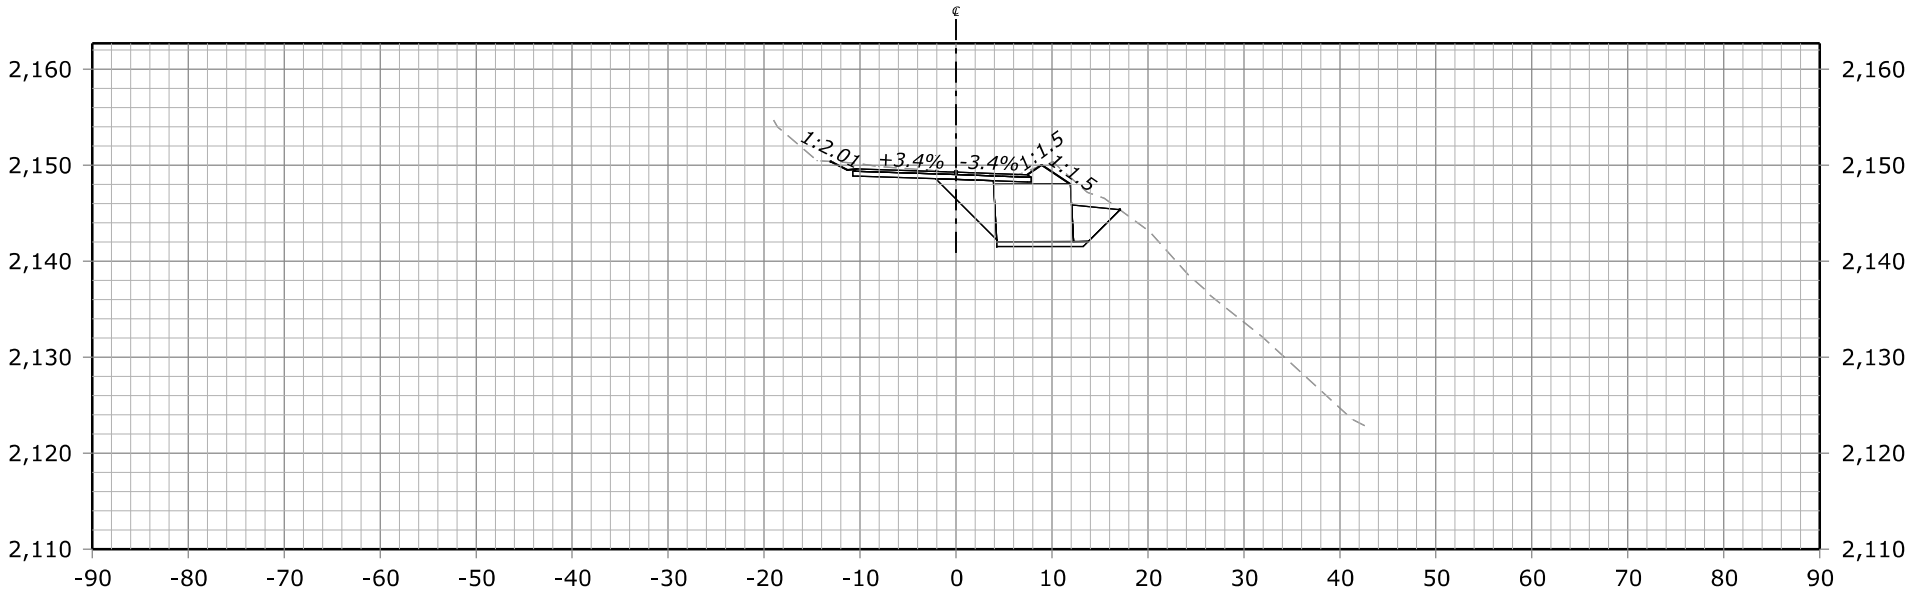

400+75.00
Des Grade = 2,149.27
Subgrade = 2,148.52
Original Grnd = 2,149.27



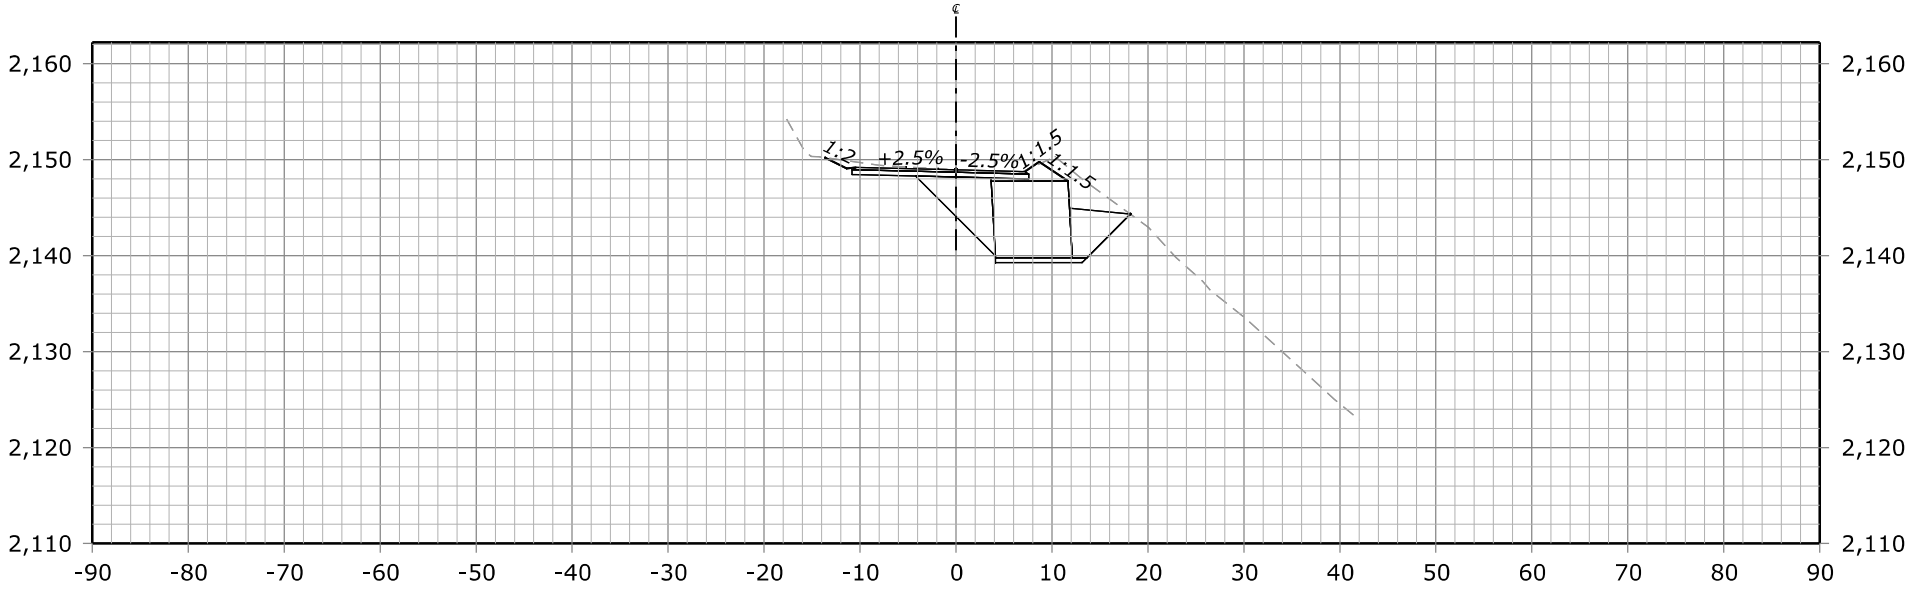


400+70.00
Des Grade = 2,148.94
Subgrade = 2,148.19
Original Grnd = 2,148.95

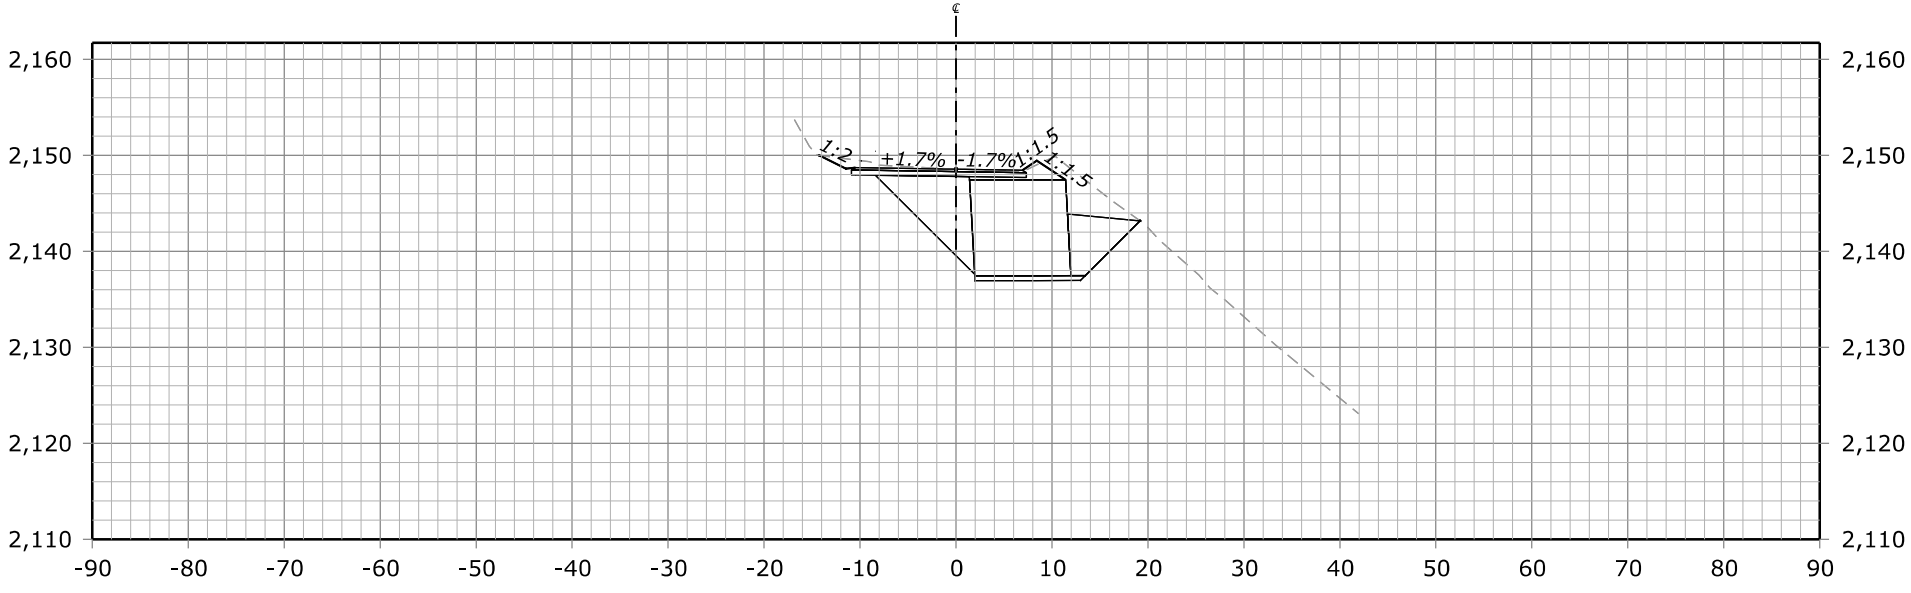


400+65.00
Des Grade = 2,148.56
Subgrade = 2,147.81
Original Grnd = 2,148.56


FHWA, Office of Federal Lands Highway
Central Federal Lands Highway Division
X-SECTIONS
NACI-FERGUSSON RD

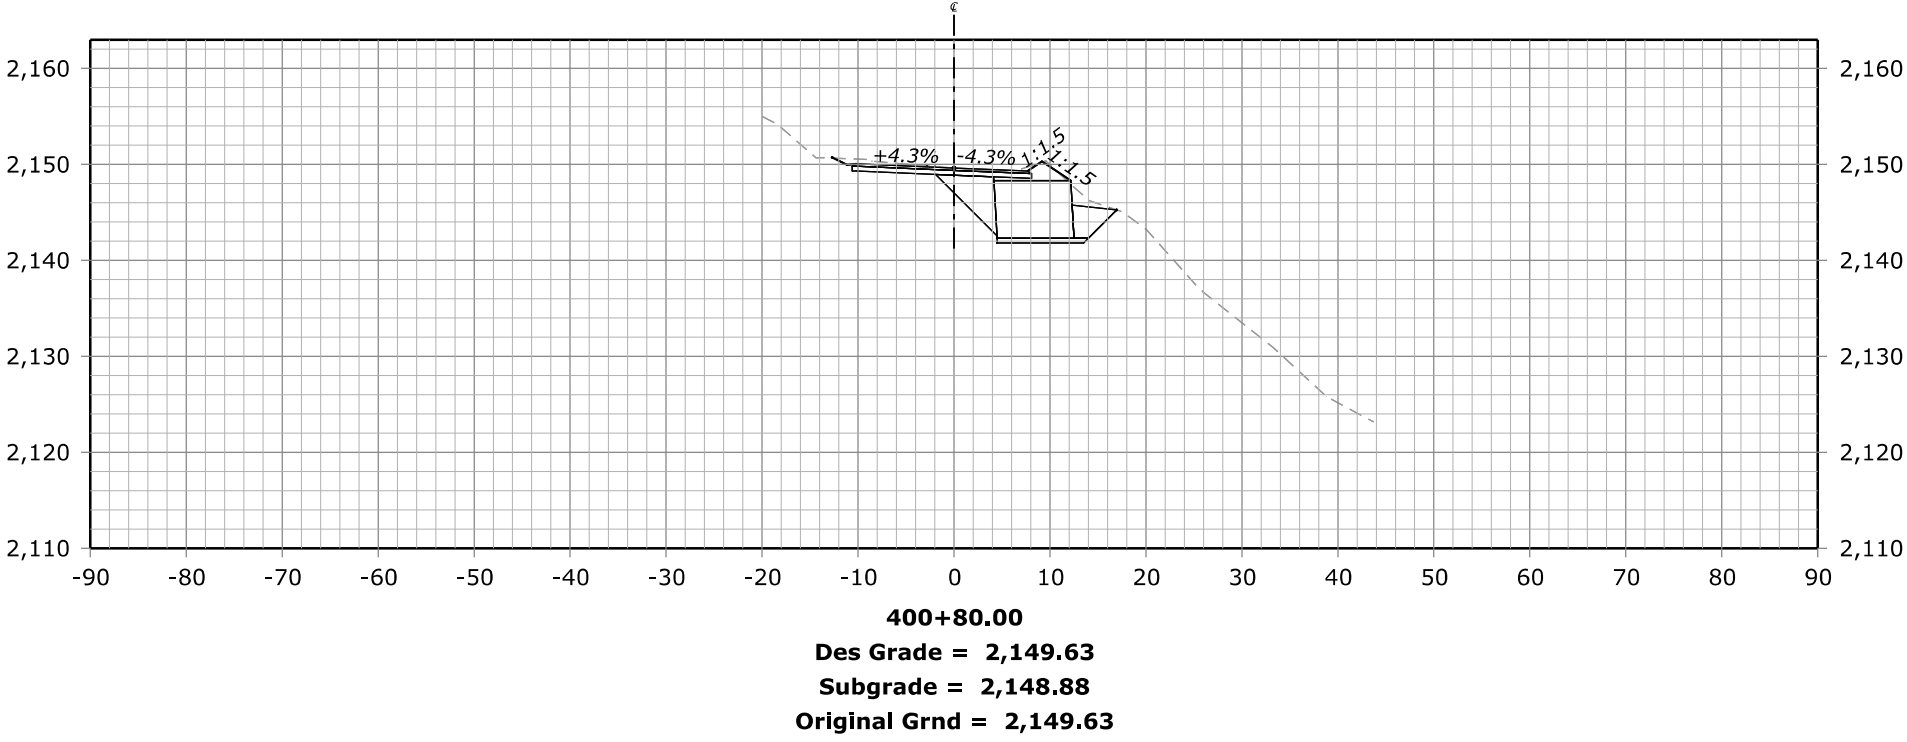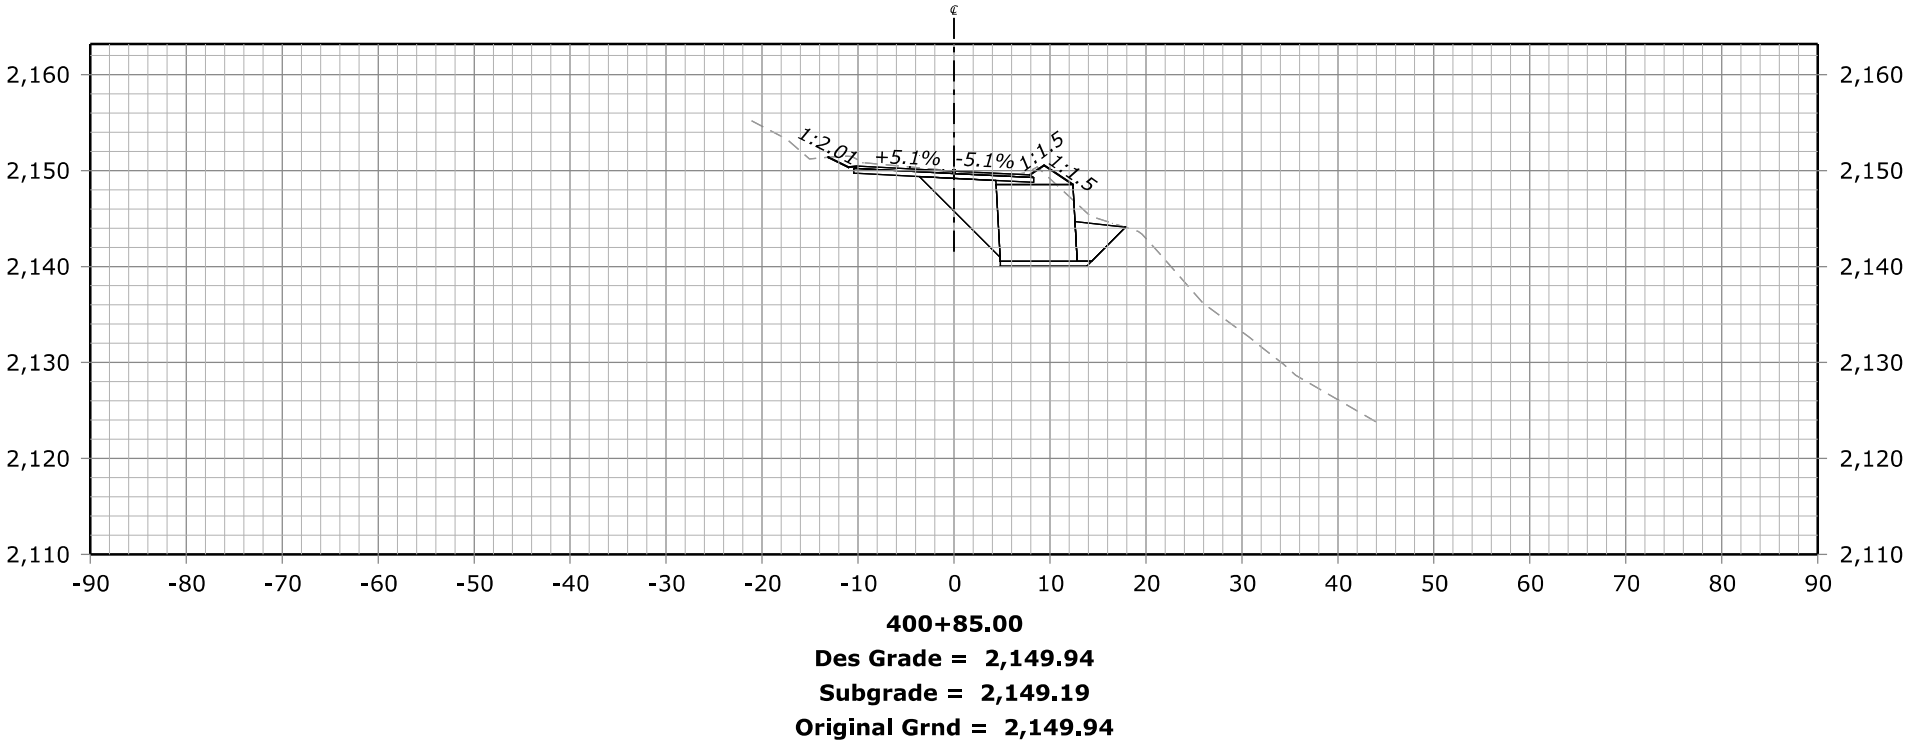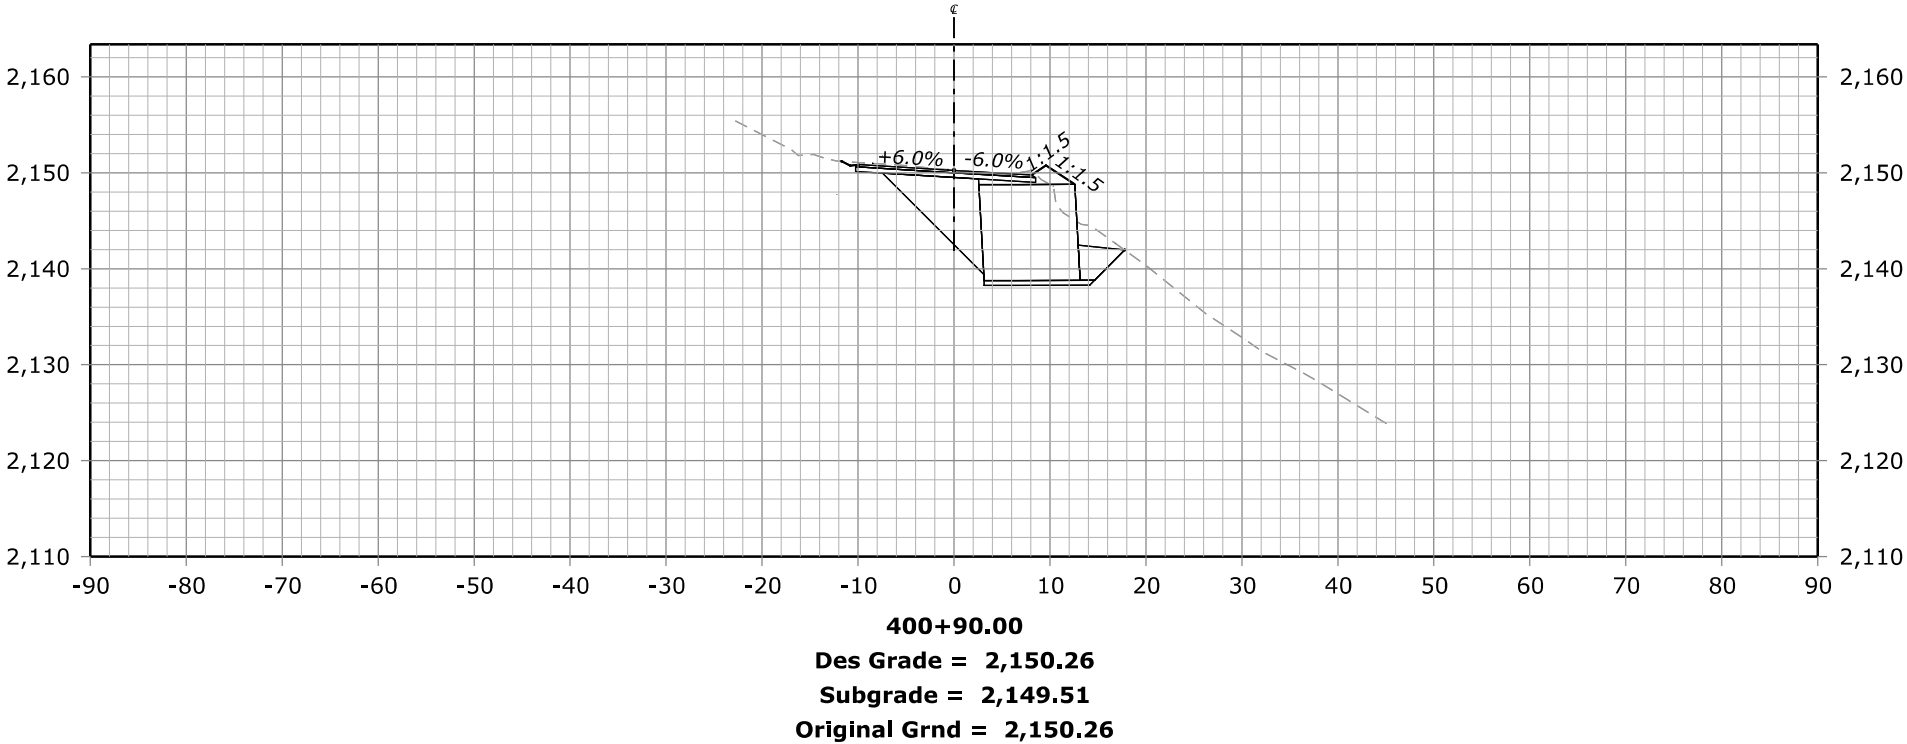


STATE	PROJECT	SHEET NUMBER
CA	ERFO FS LSPDR 2021-1(1) NACI-FERGUSSON RD	X28

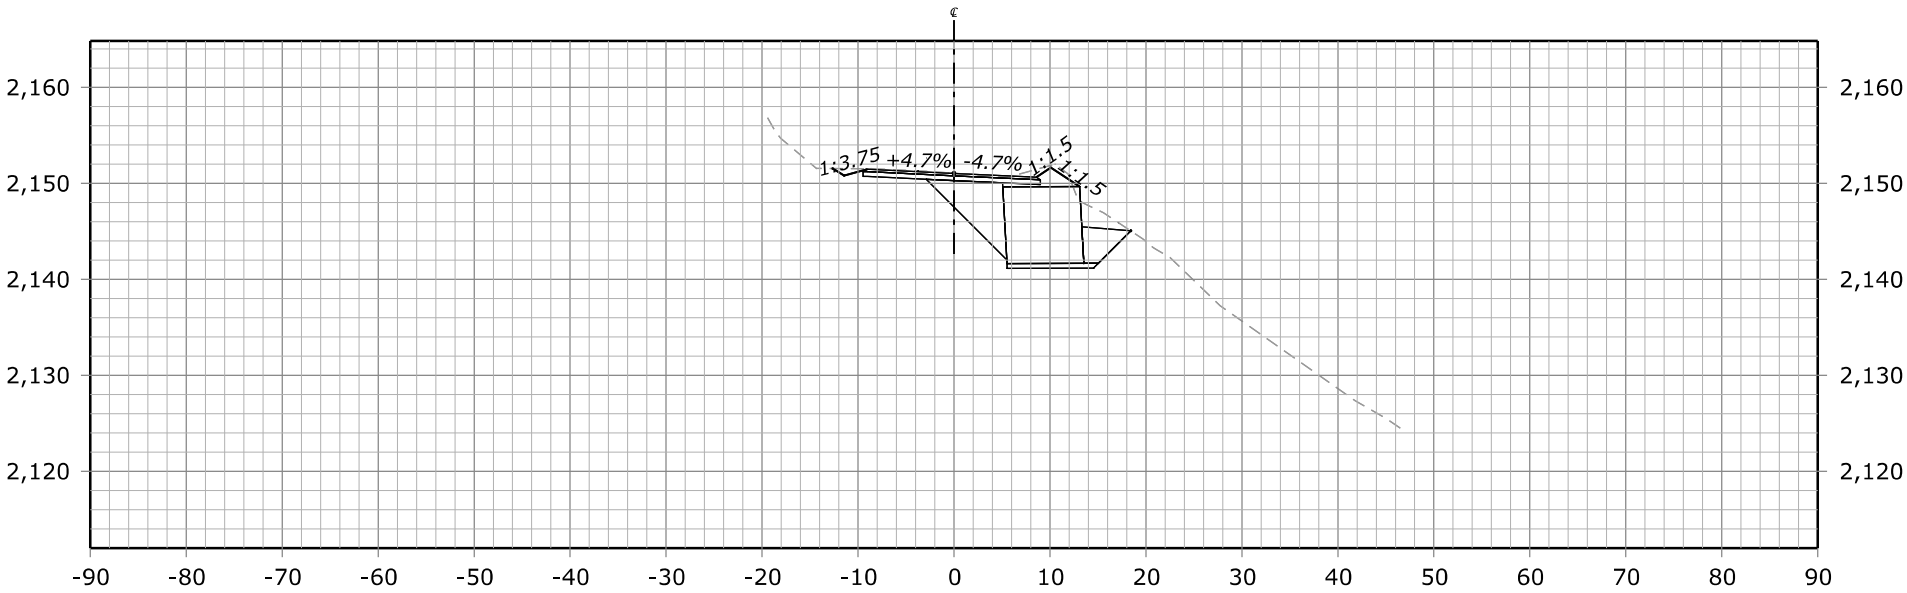

401+05.00
Des Grade = 2,151.05
Subgrade = 2,150.30
Original Grnd = 2,151.05

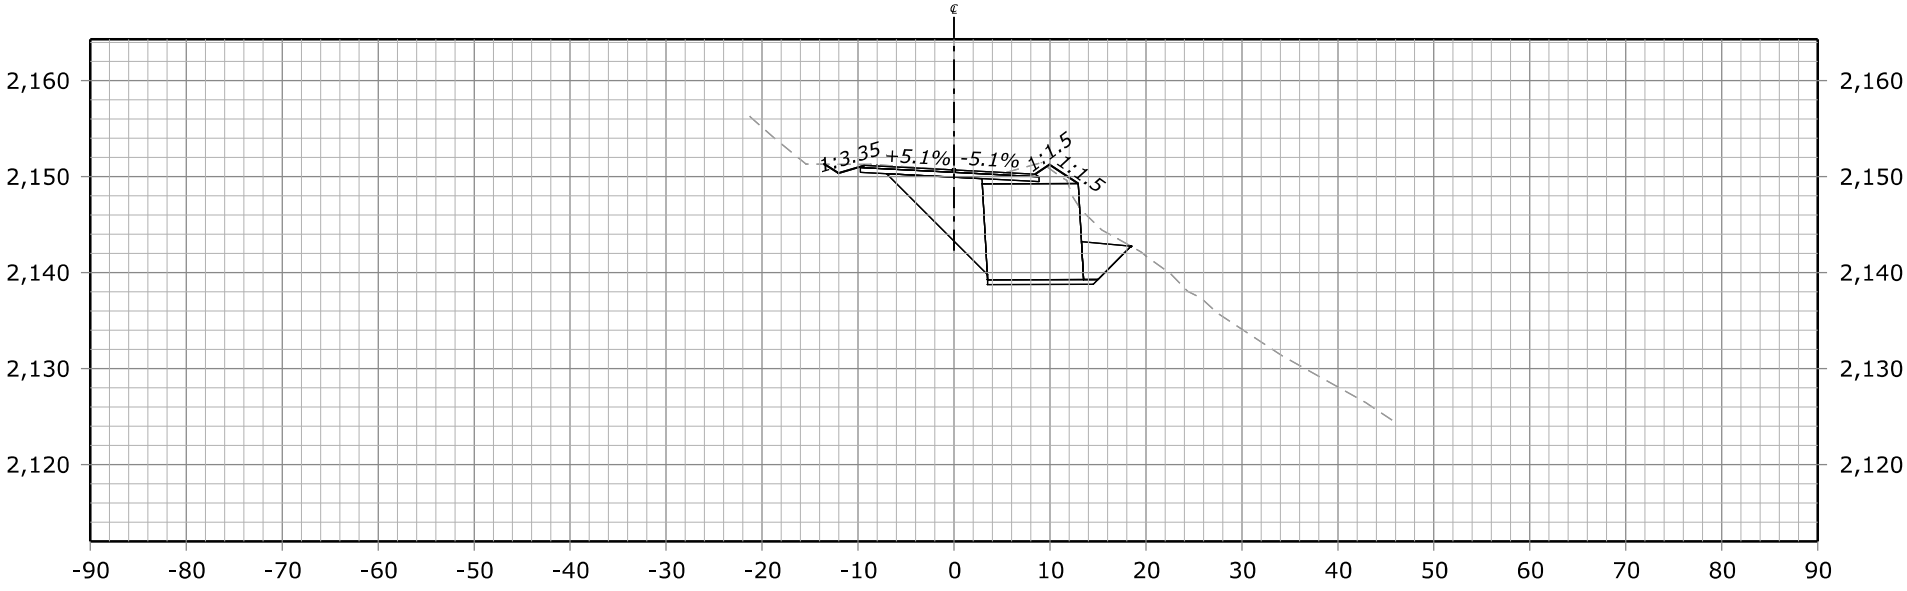


401+00.00
Des Grade = 2,150.70
Subgrade = 2,149.95
Original Grnd = 2,150.70

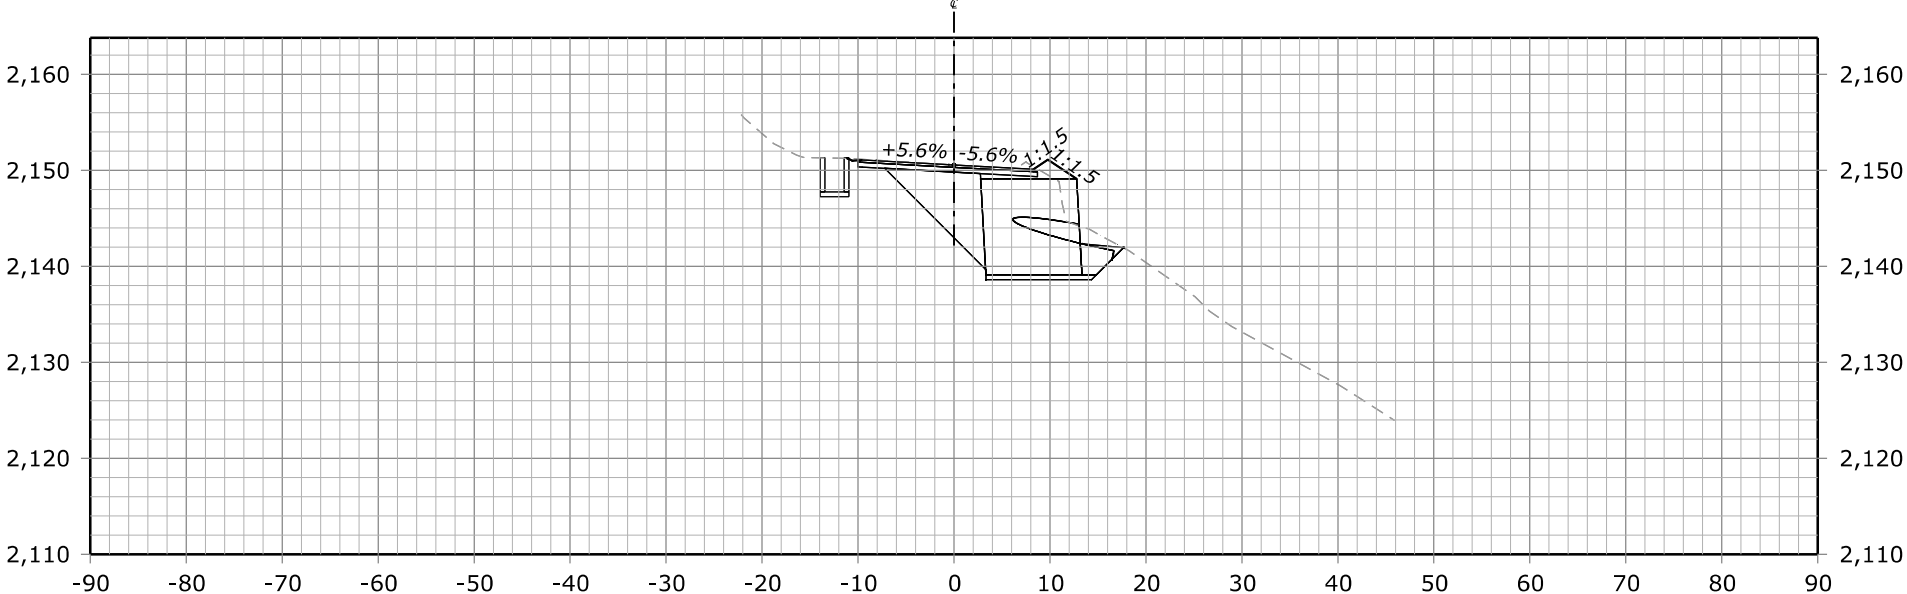


400+95.00
Des Grade = 2,150.57
Subgrade = 2,149.82
Original Grnd = 2,150.57

FHWA, Office of Federal Lands Highway
Central Federal Lands Highway Division
X-SECTIONS
NACI-FERGUSSON RD


STATE	PROJECT	SHEET NUMBER
CA	ERFO FS LSPDR 2021-1(1) NACI-FERGUSSON RD	X29

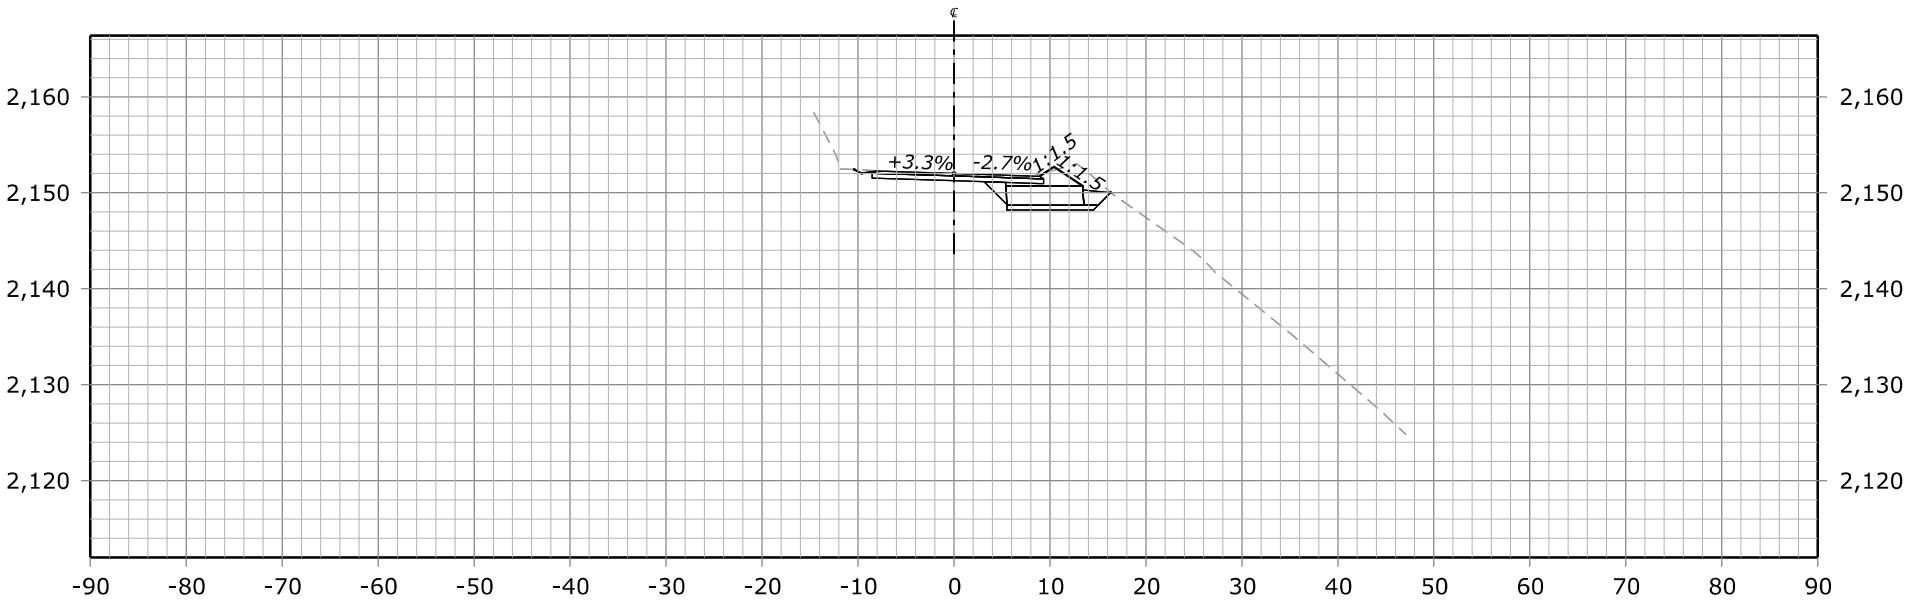

401+20.00
Des Grade = 2,152.00
Subgrade = 2,151.25
Original Grnd = 2,152.01



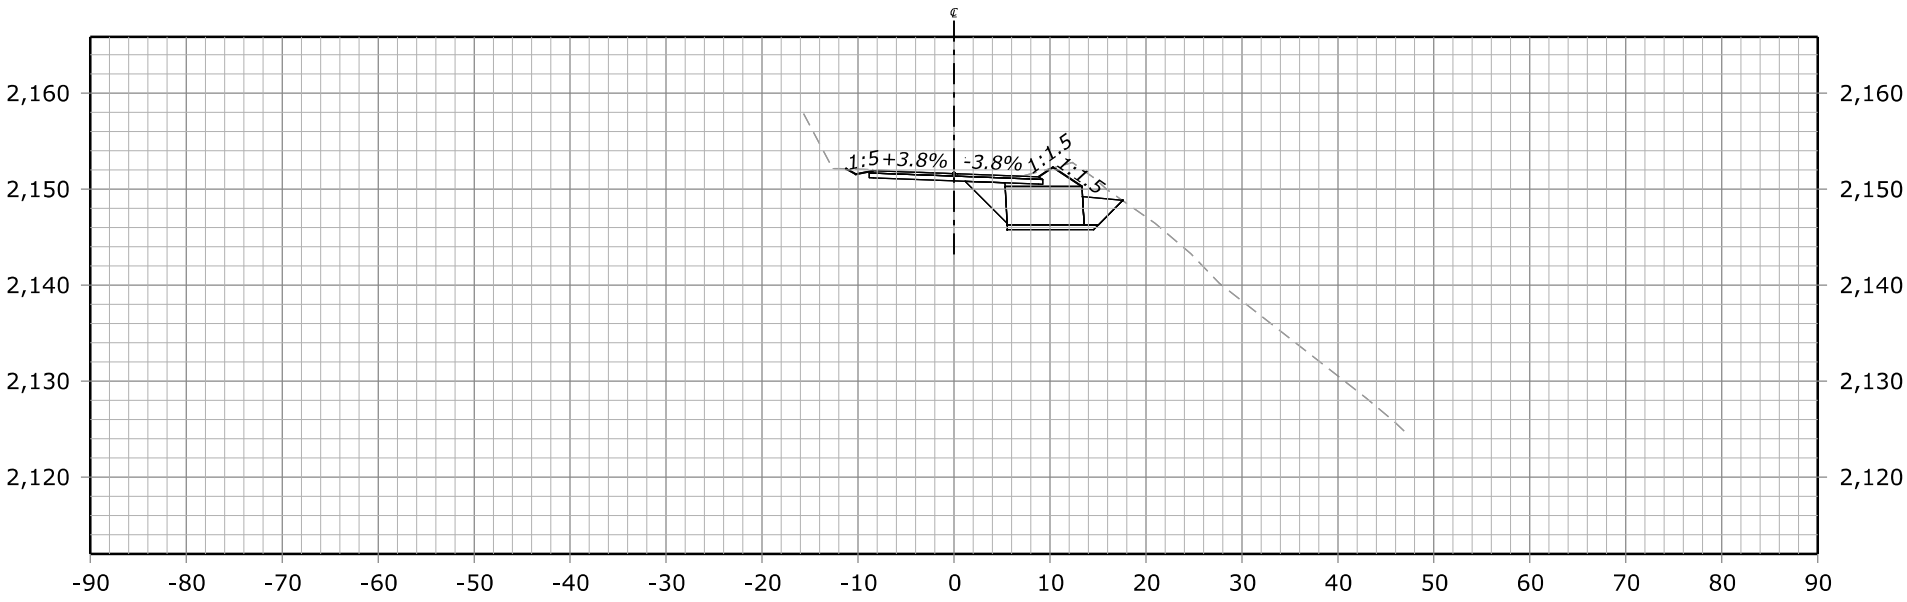


401+15.00
Des Grade = 2,151.60
Subgrade = 2,150.85
Original Grnd = 2,151.61

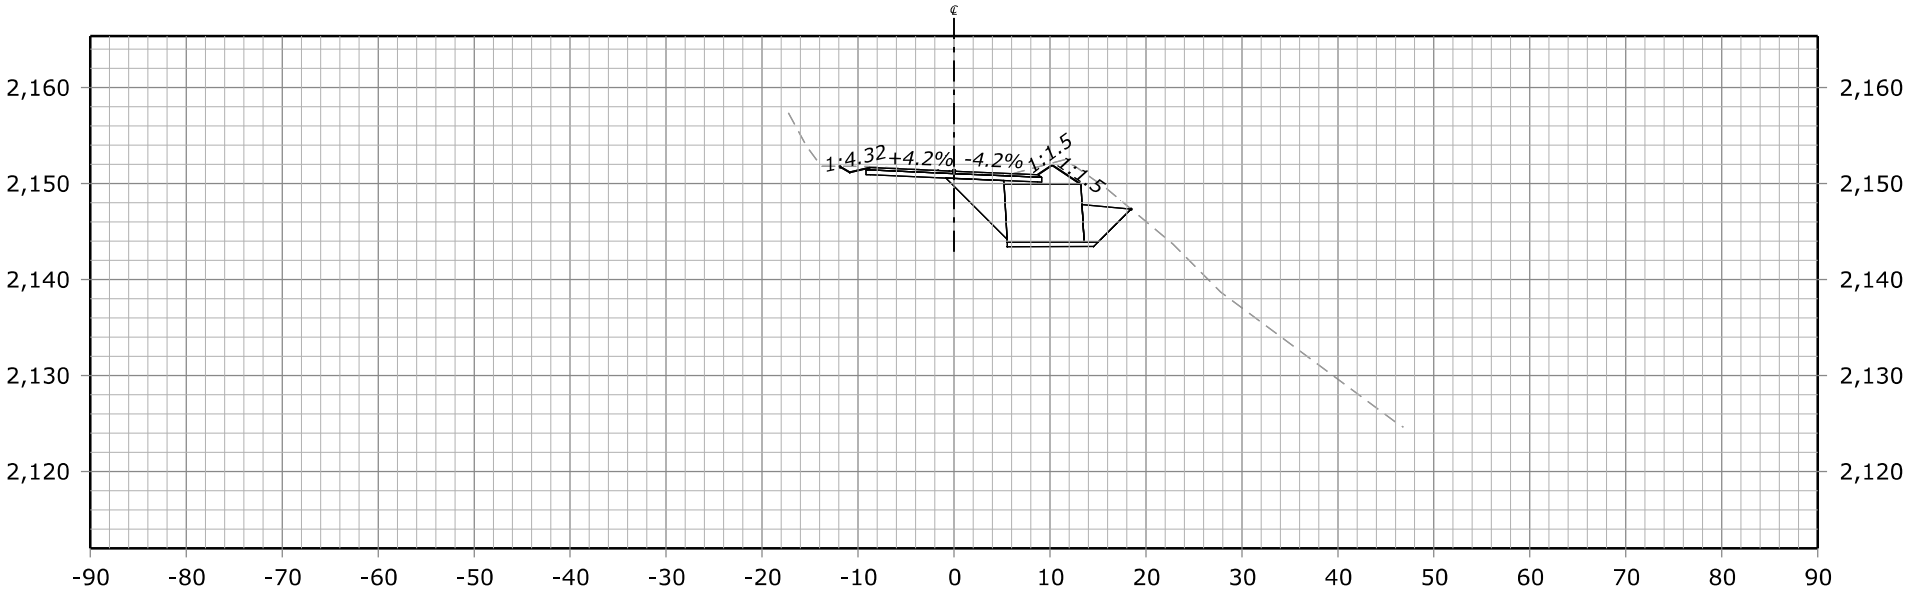

401+10.00
Des Grade = 2,151.29
Subgrade = 2,150.54
Original Grnd = 2,151.30

STATE	PROJECT	SHEET NUMBER
CA	ERFO FS LSPDR 2021-1(1) NACI-FERGUSSON RD	X30

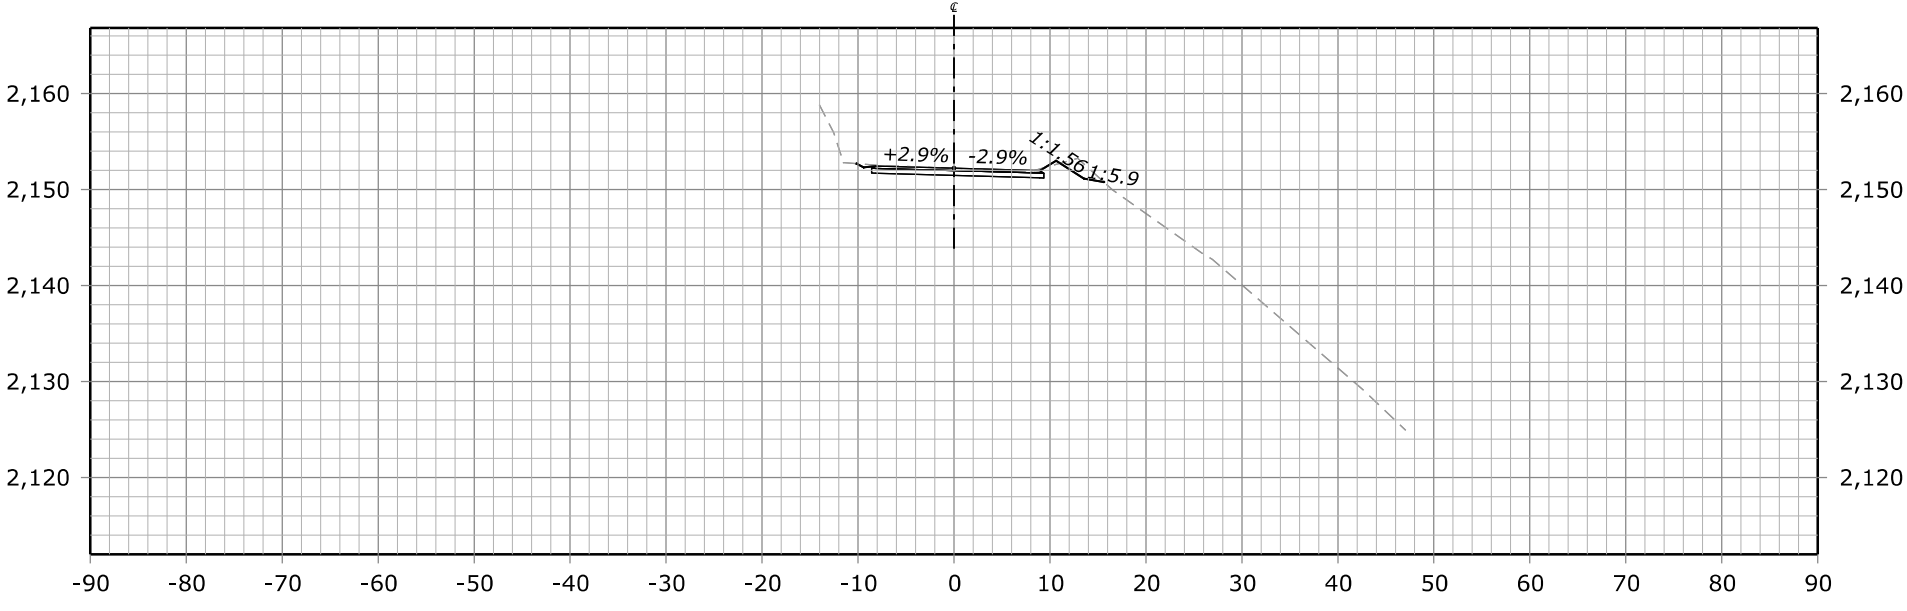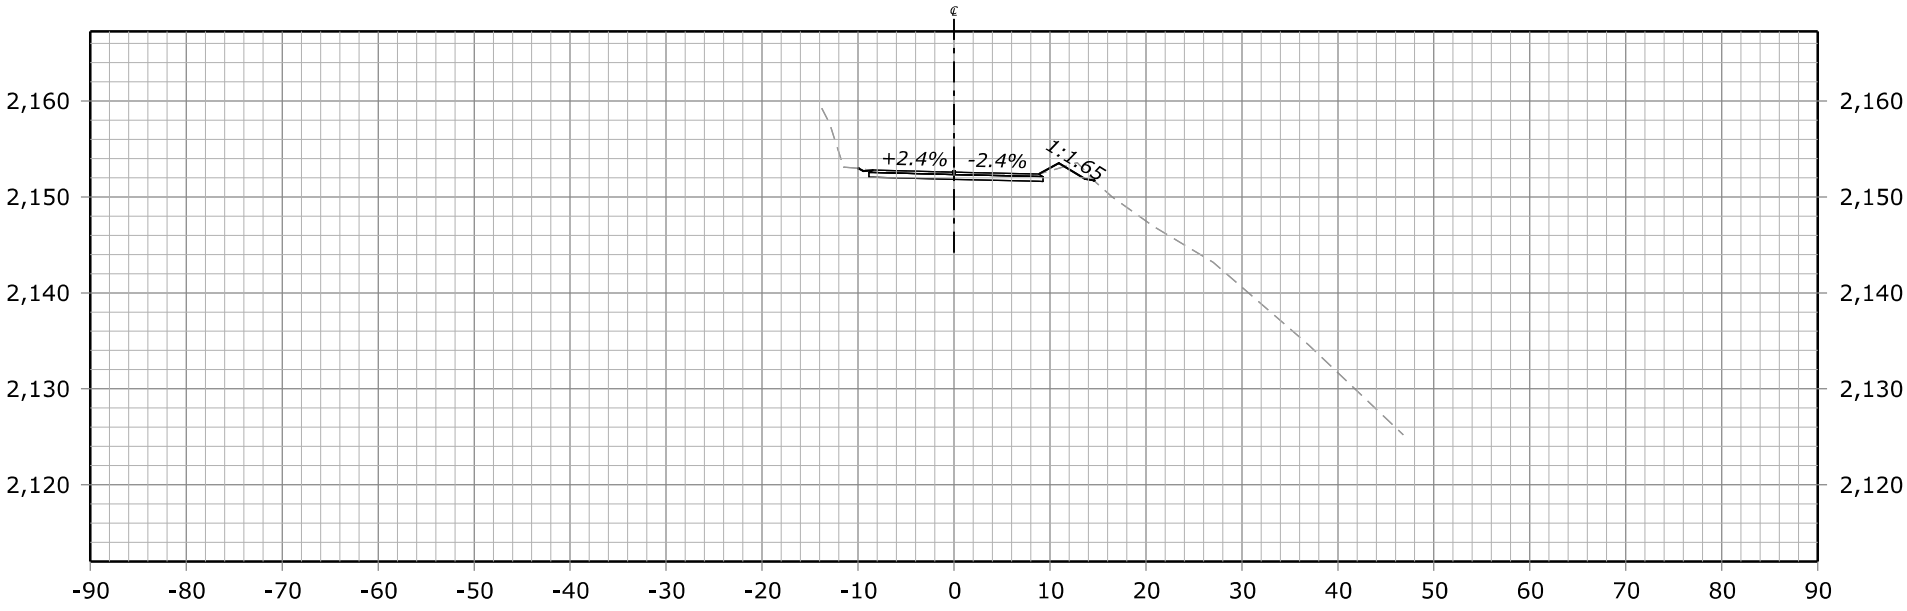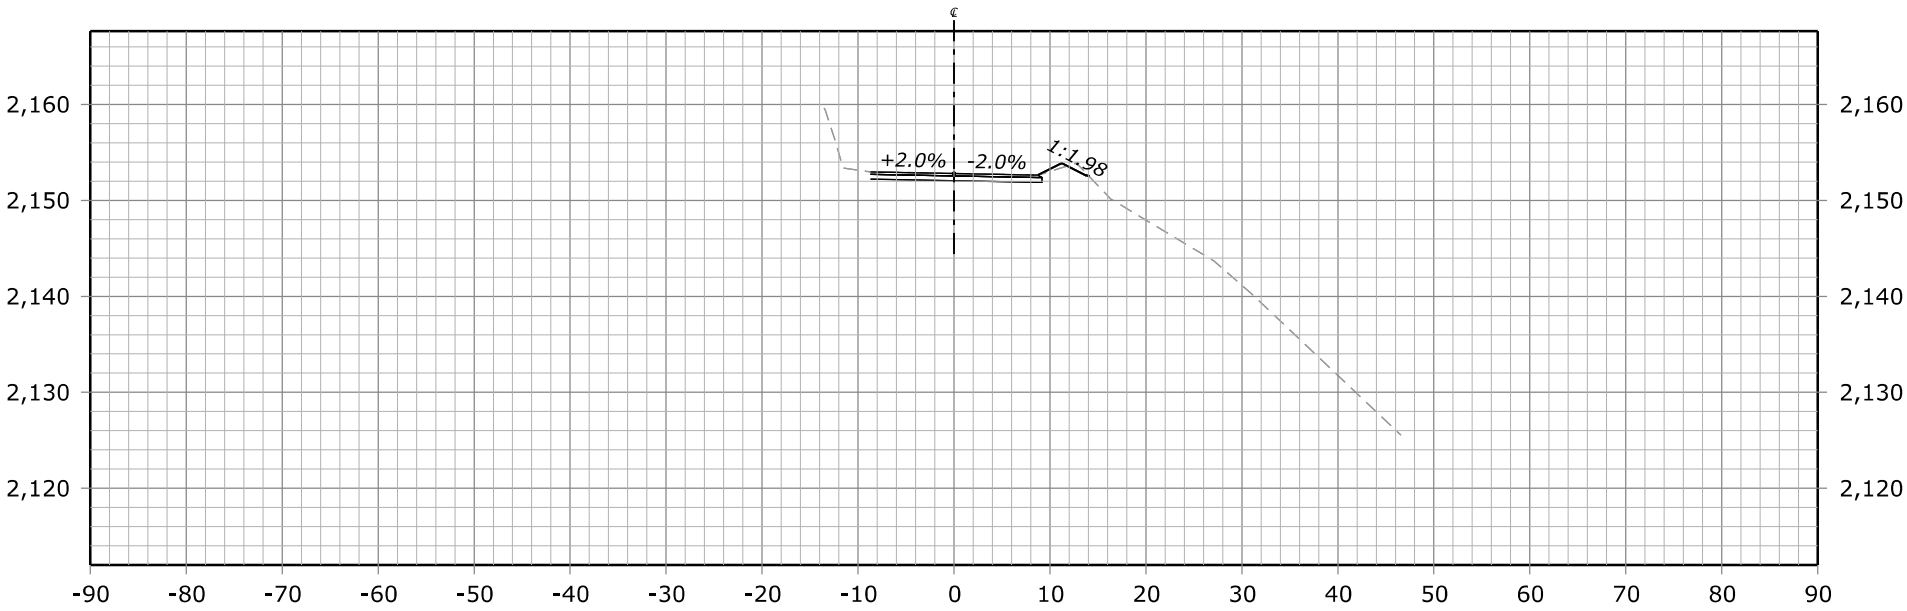





FHWA, Office of Federal Lands Highway
Central Federal Lands Highway Division

X-SECTIONS
NACI-FERGUSSON RD

N:\CA\erfo2501\1\Roadway\CADD_Design\ dgn\Site 5 & 6\XSS- ERFO2501\1_ Site 5.dgn [Site 5 - 500+20.00 (Sheet)]

16 March 2023 3:40 PM





STATE	PROJECT	SHEET NUMBER
CA	ERFO FS LSPDR 2021-1(1) NACI-FERGUSSON RD	X31

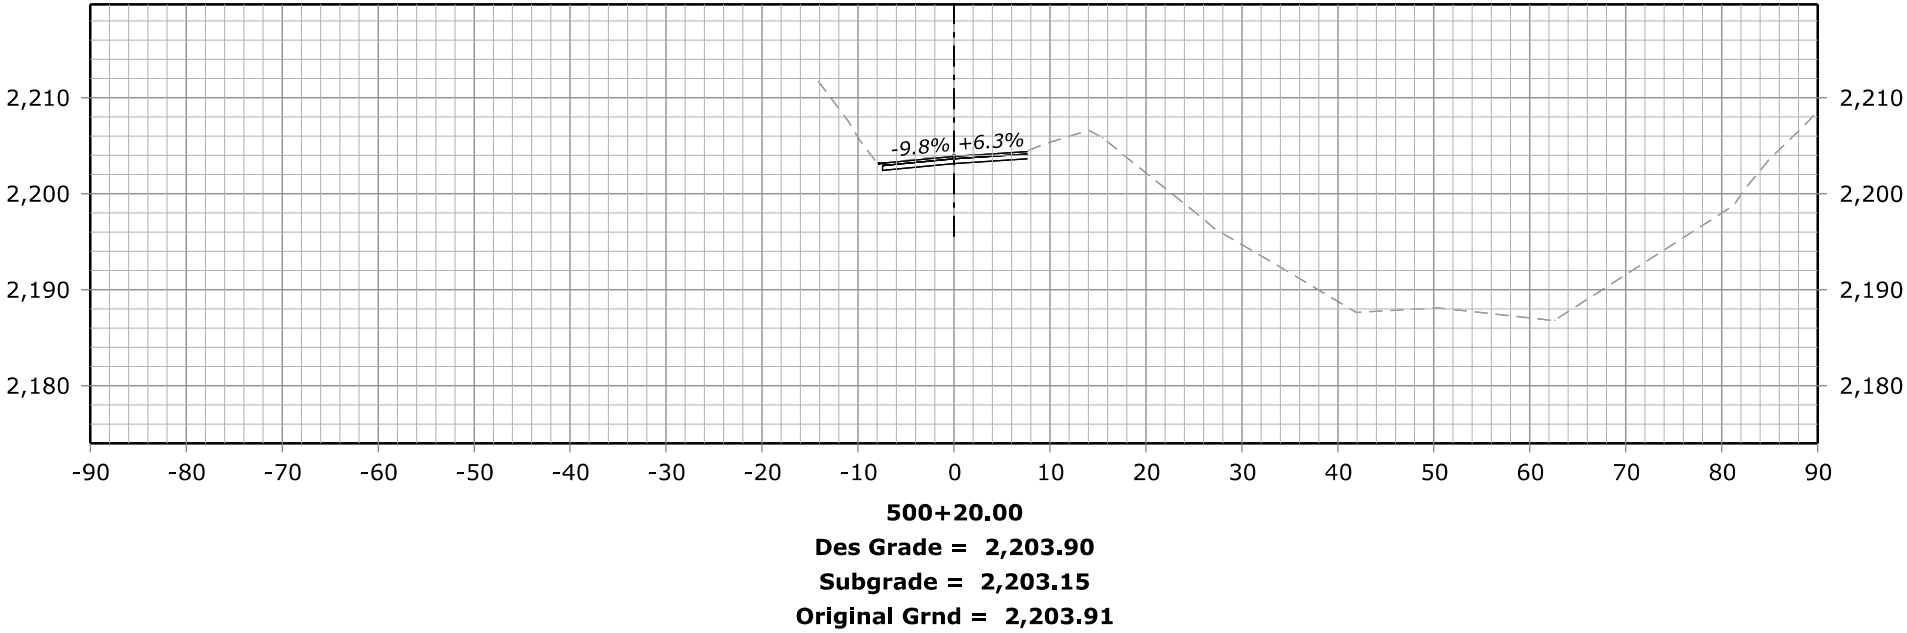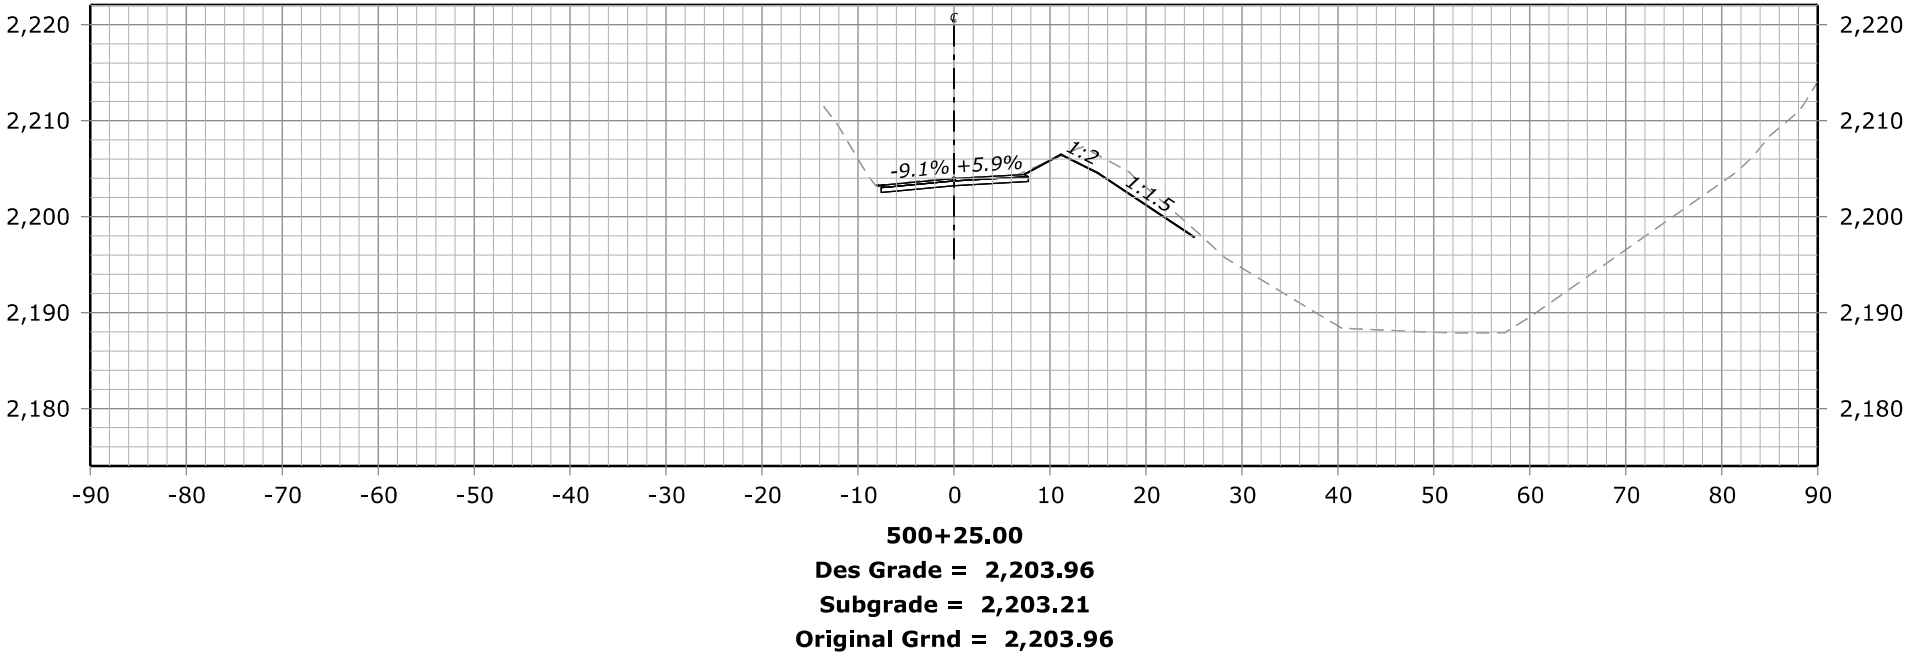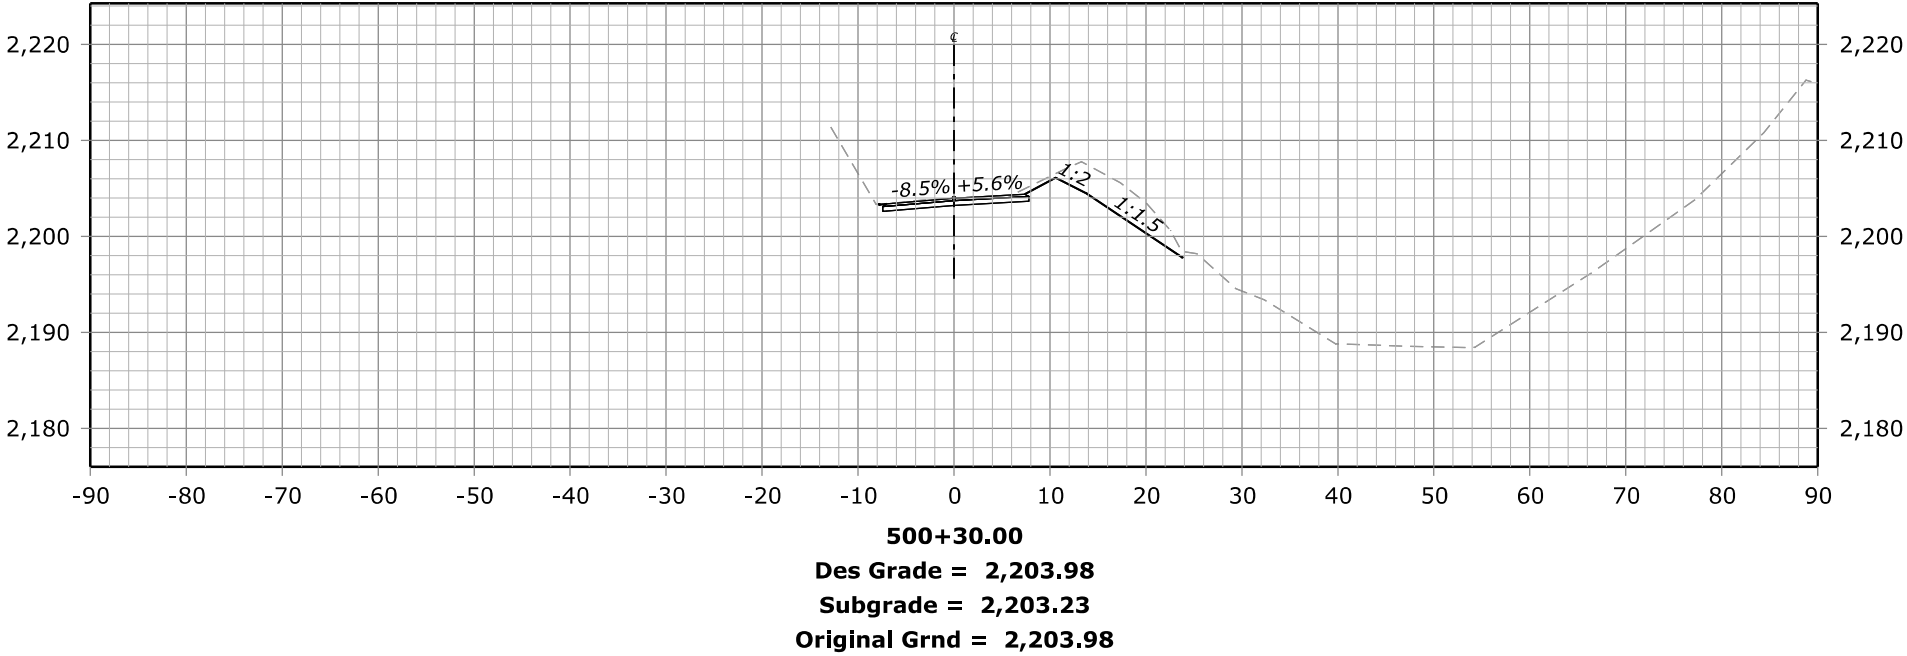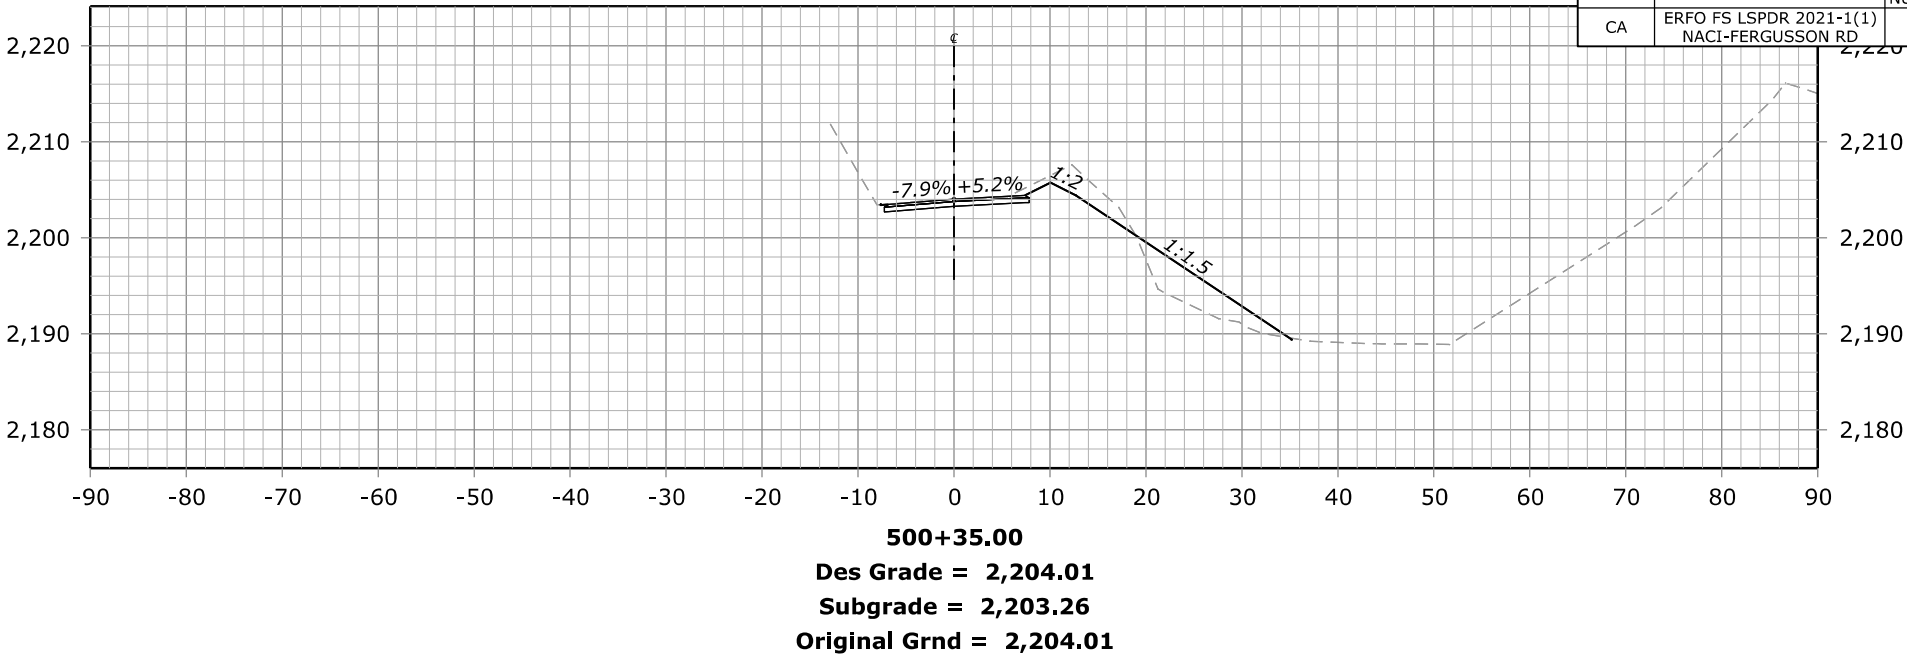





N:\CA\erfo22s01\1\Roadway\CADD_Design\ dgn\Site 5 & 6\XSS- ERFO22S01\1- Site 5.dgn [Site 5 - 500+40.00 [Sheet]]

6 March 2023 2:12 PM





STATE	PROJECT	SHEET NUMBER
CA	ERFO FS LSPDR 2021-1(1) NACI-FERGUSSON RD	X32

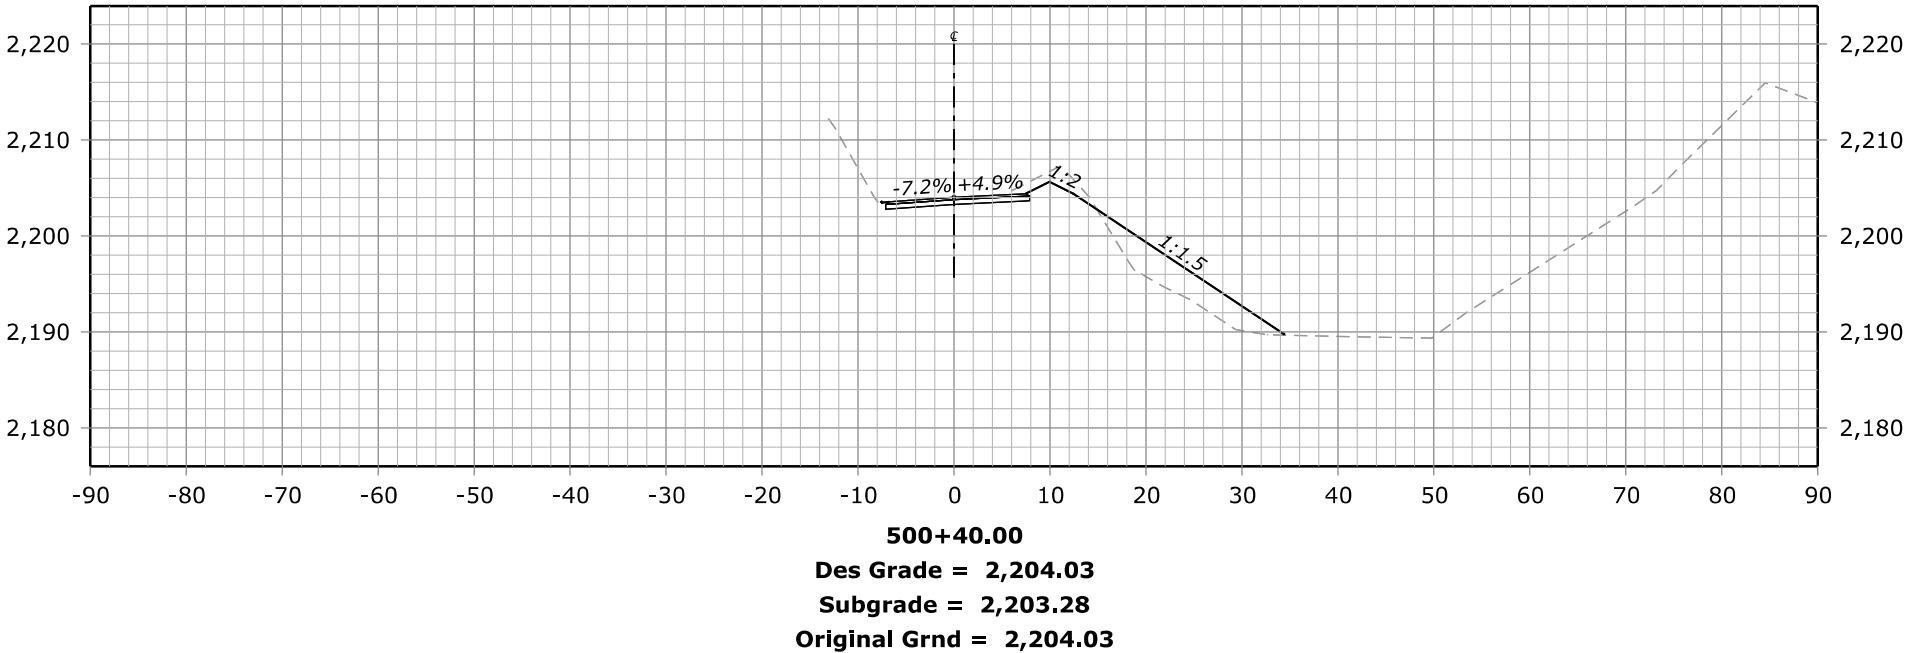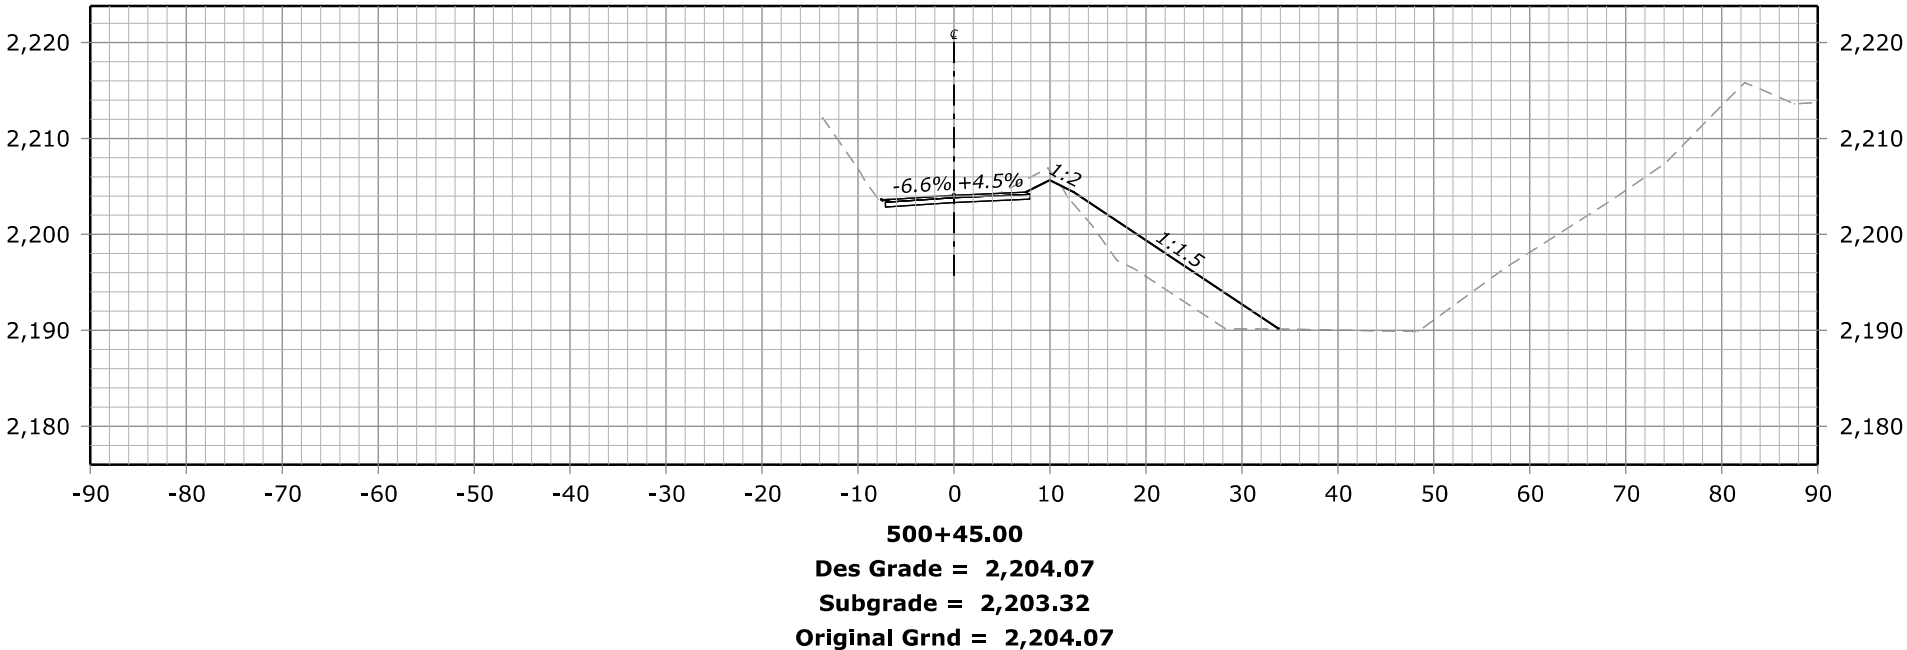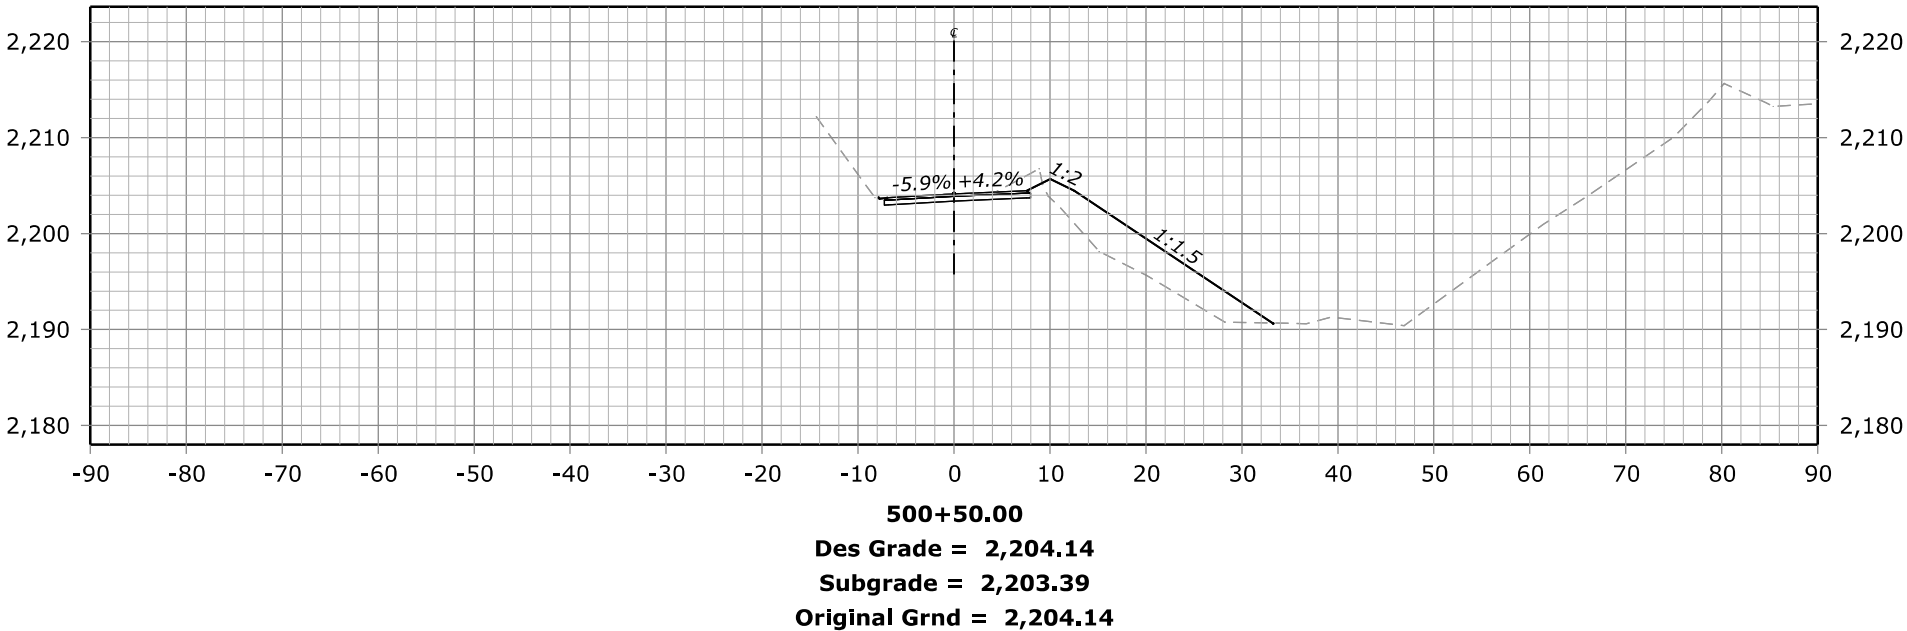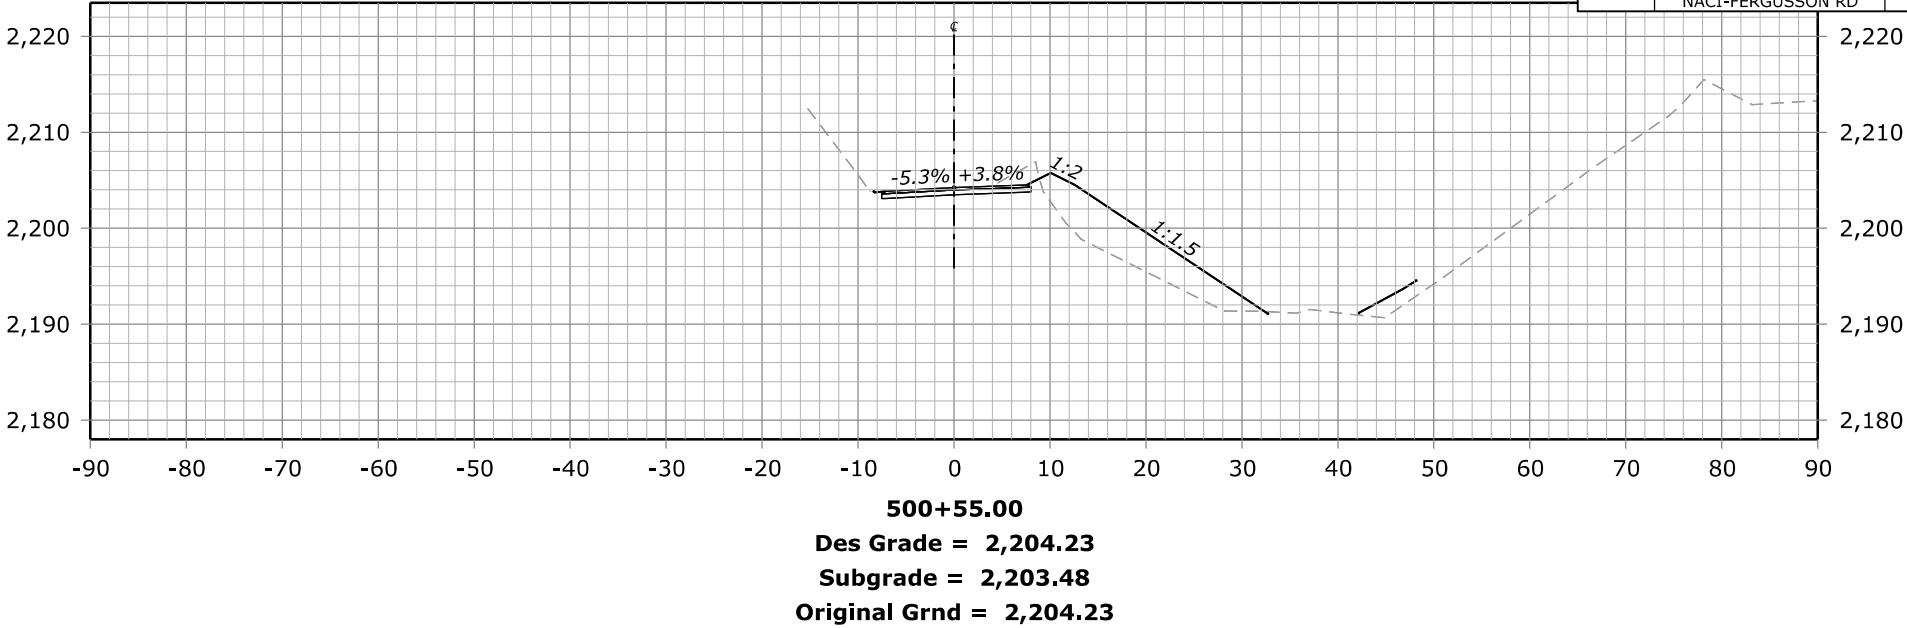

STATE	PROJECT	SHEET NUMBER
CA	ERFO FS LSPDR 2021-1(1) NACI-FERGUSSON RD	X33

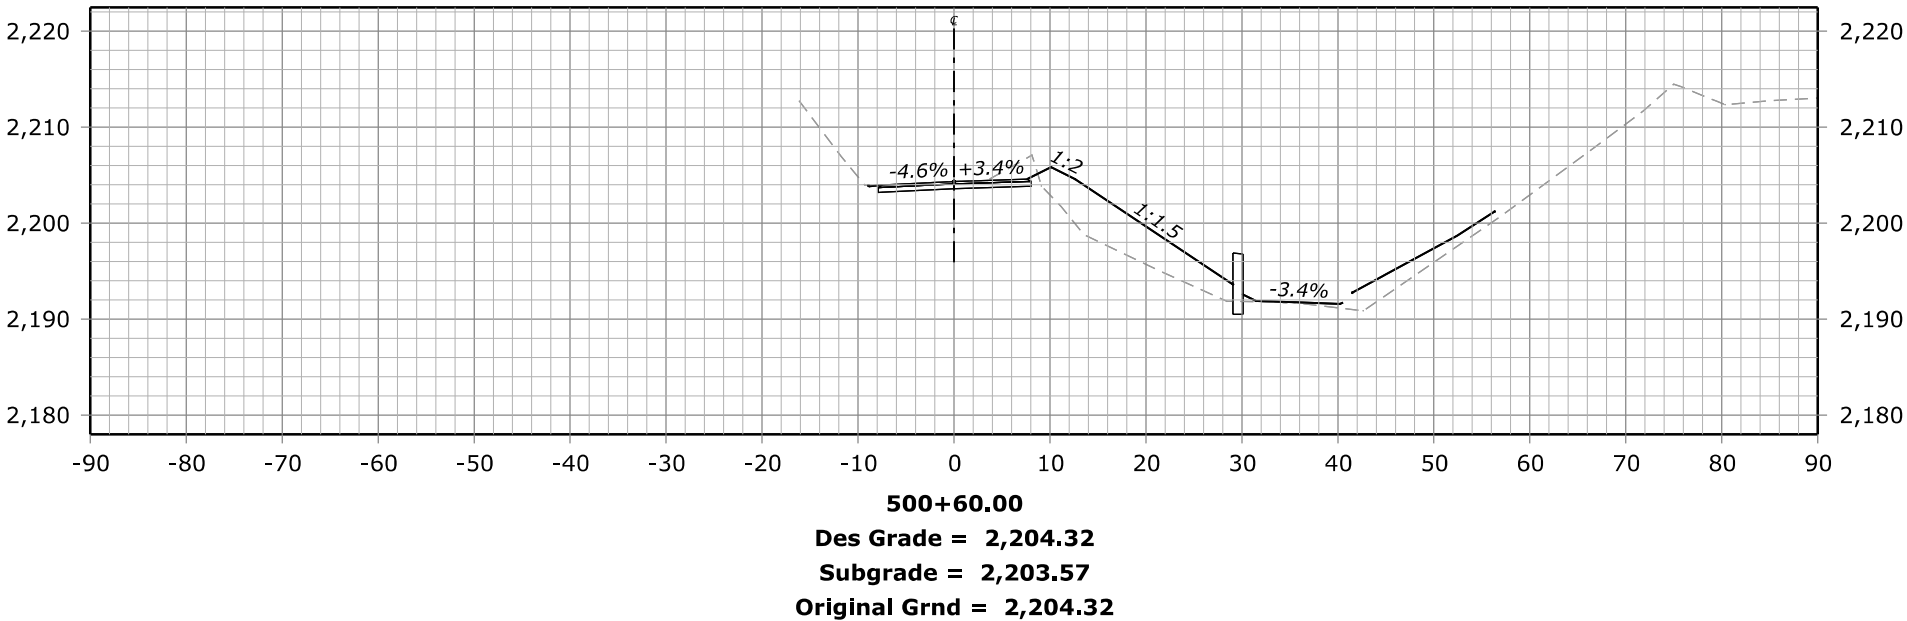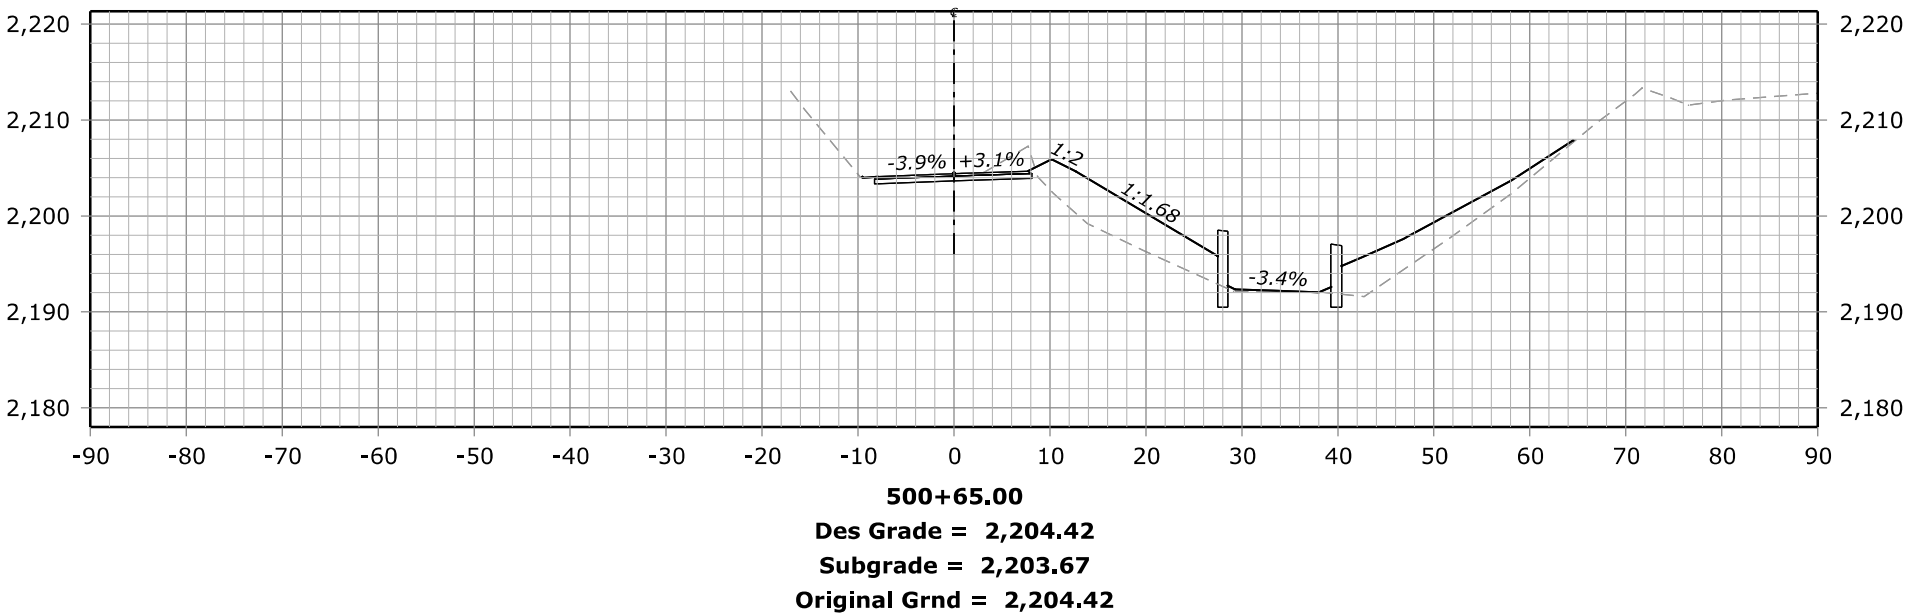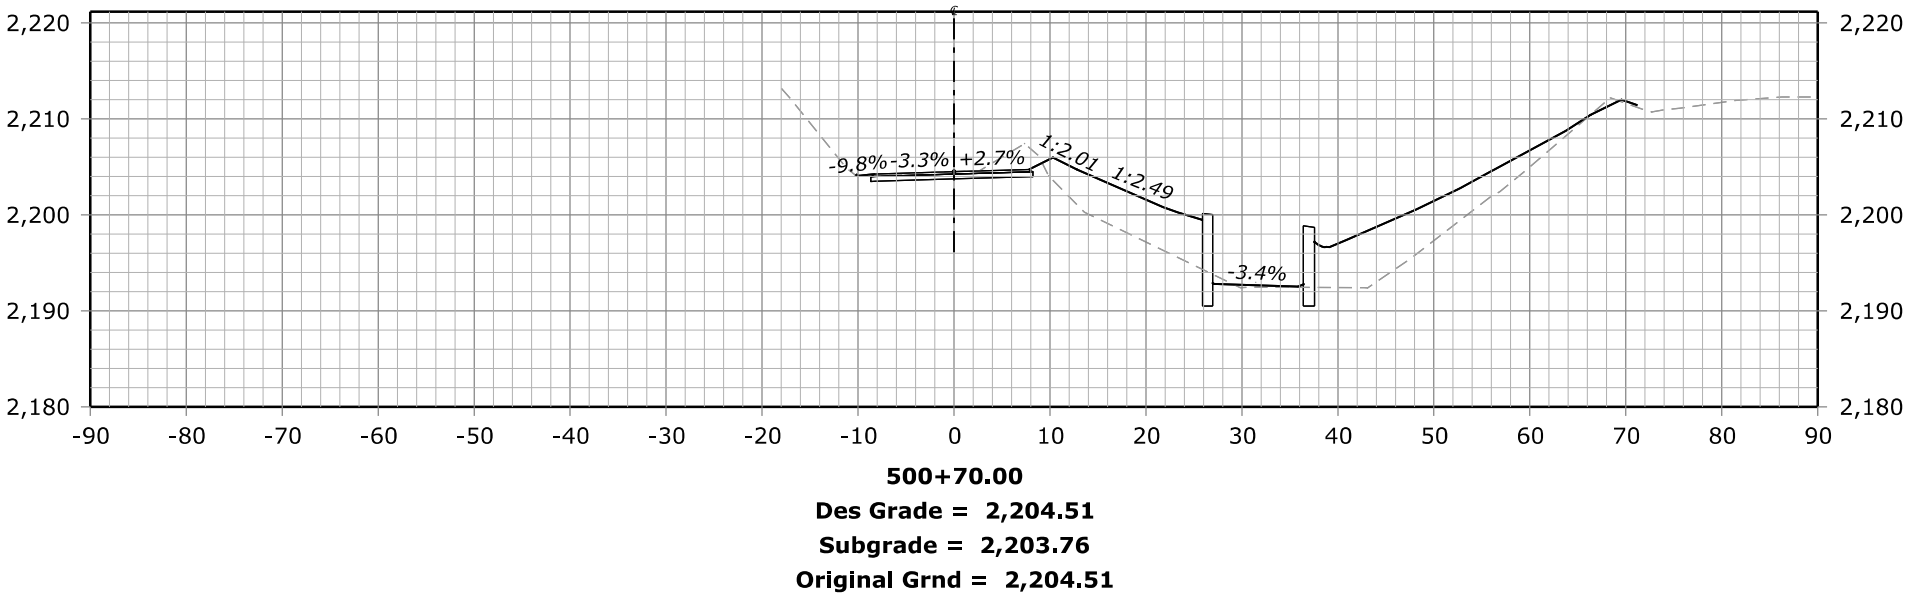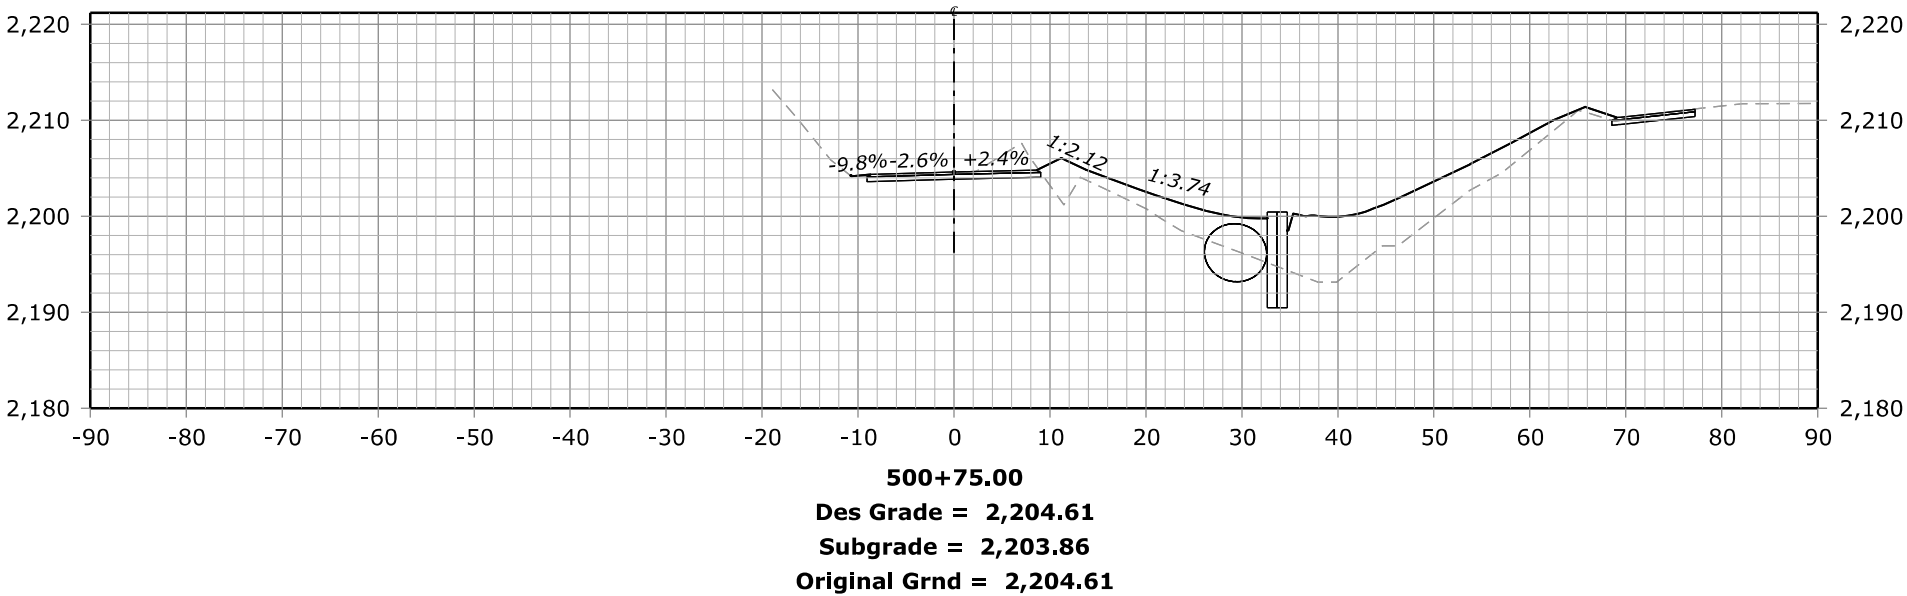

STATE	PROJECT	SHEET NUMBER
CA	ERFO FS LSPDR 2021-1(1) NACI-FERGUSSON RD	X34

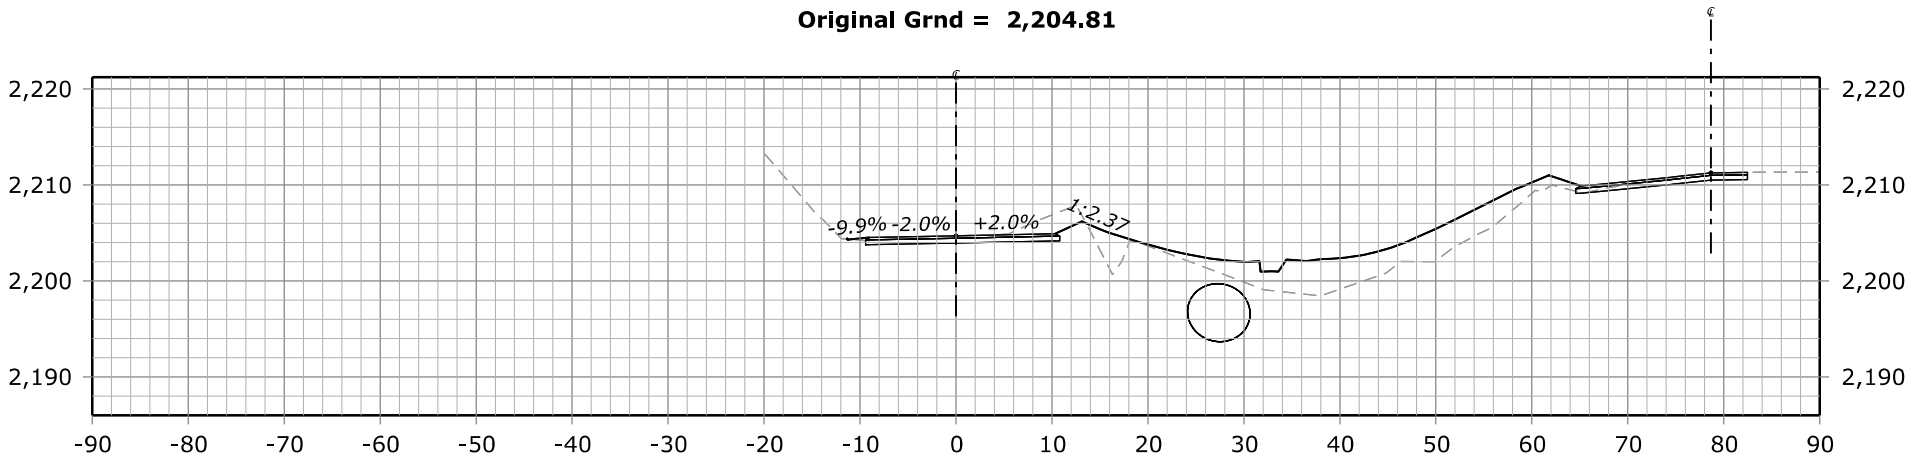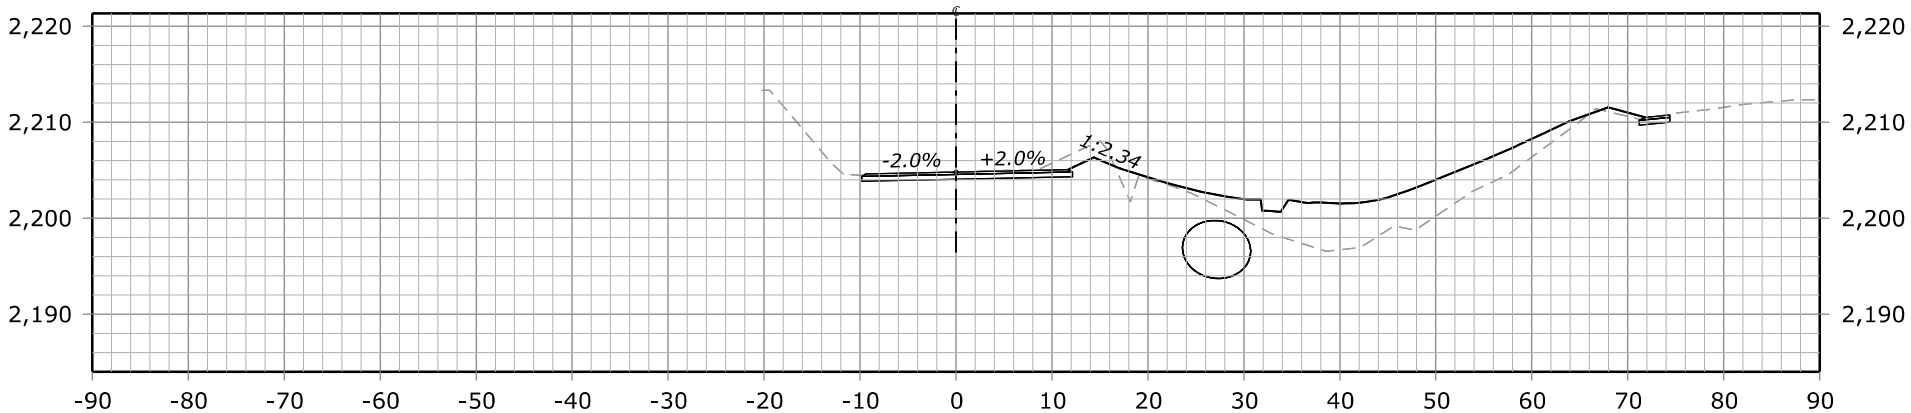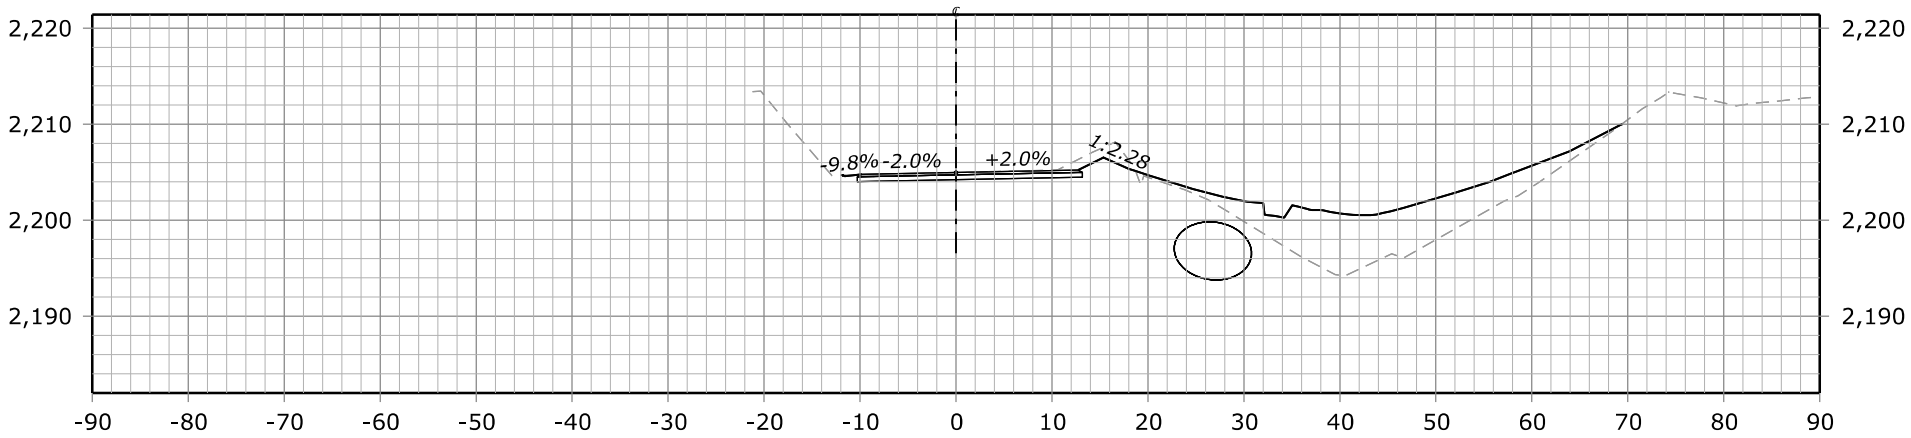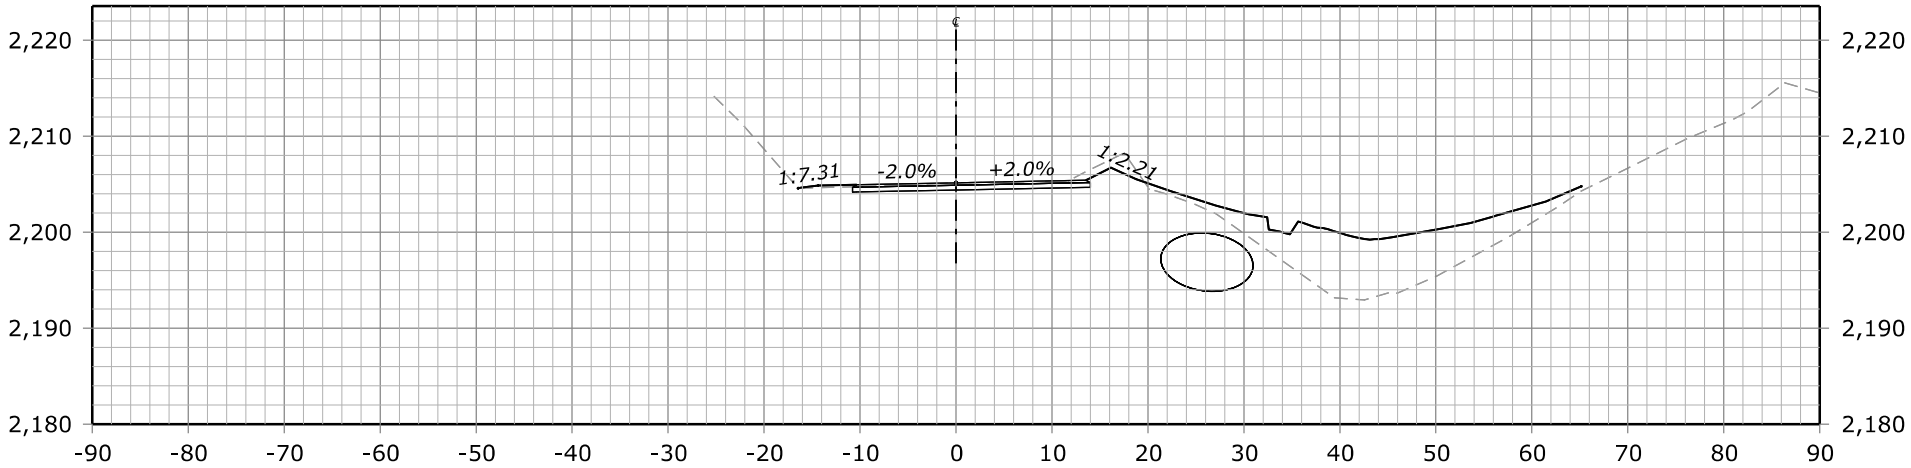

Des Grade = 2,211.26
Subgrade = 2,210.51
Original Grnd = 2,211.26





FHWA, Office of Federal Lands Highway
Central Federal Lands Highway Division
X-SECTIONS
NACI-FERGUSSON RD

N:\CA\erfo2501(1)\Roadway\CADD_Design\ dgn\Site 5 & 6\XSS_ERFO2501(1)_Site 5.dgn [Site 5 - 500+80.00 (Sheet)]

N:\CA\erfo2501\1\Roadway\CADD_Design\ dgn\Site 5 & 6\XSS- ERFO2501\1_ Site 5.dgn [Site 5 - 501+00.00 (Sheet)]


6 March 2023 2:45 PM

STATE	PROJECT	SHEET NUMBER
CA	ERFO FS LSPDR 2021-1(1) NACI-FERGUSSON RD	X35

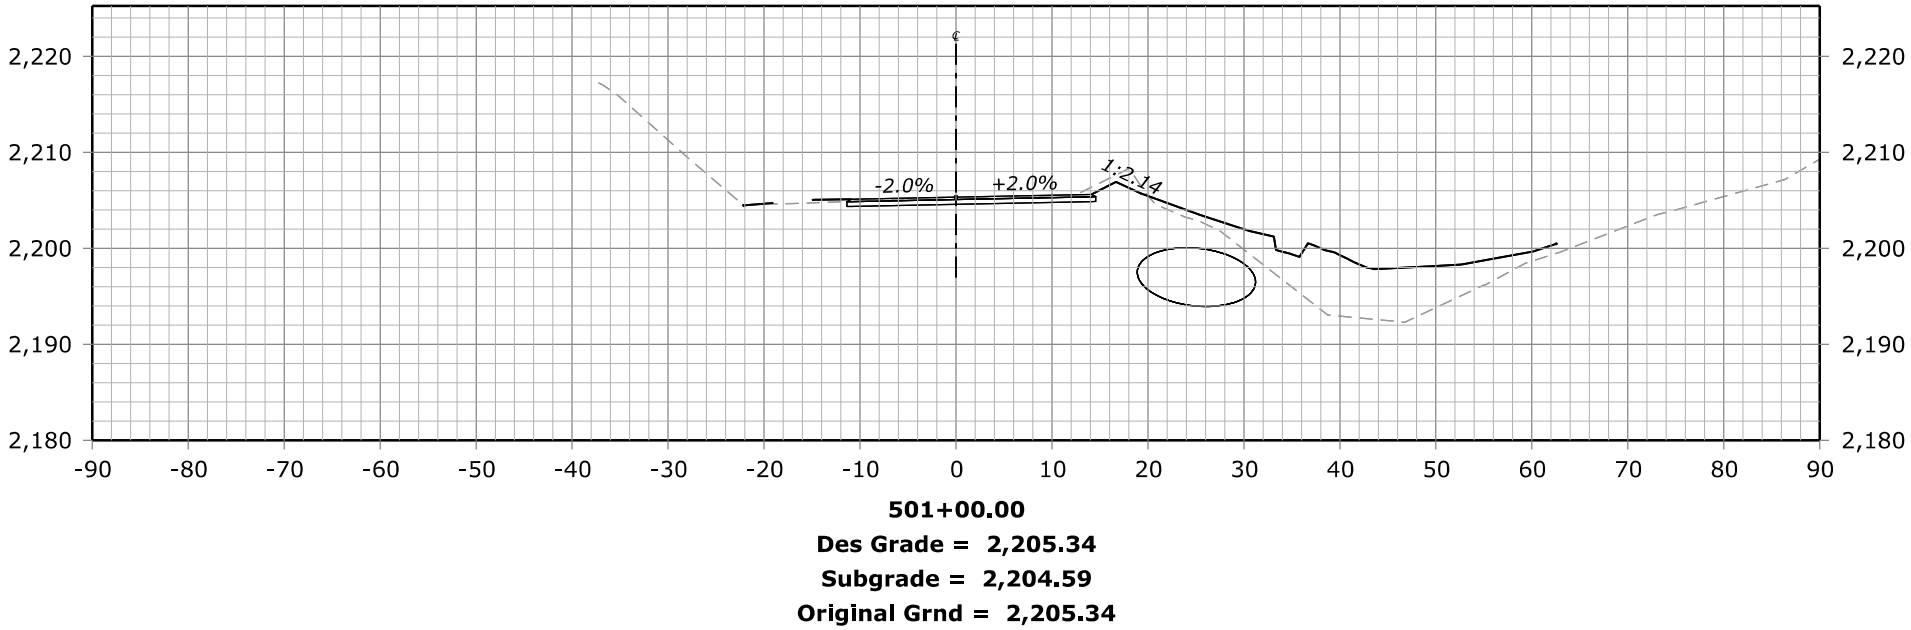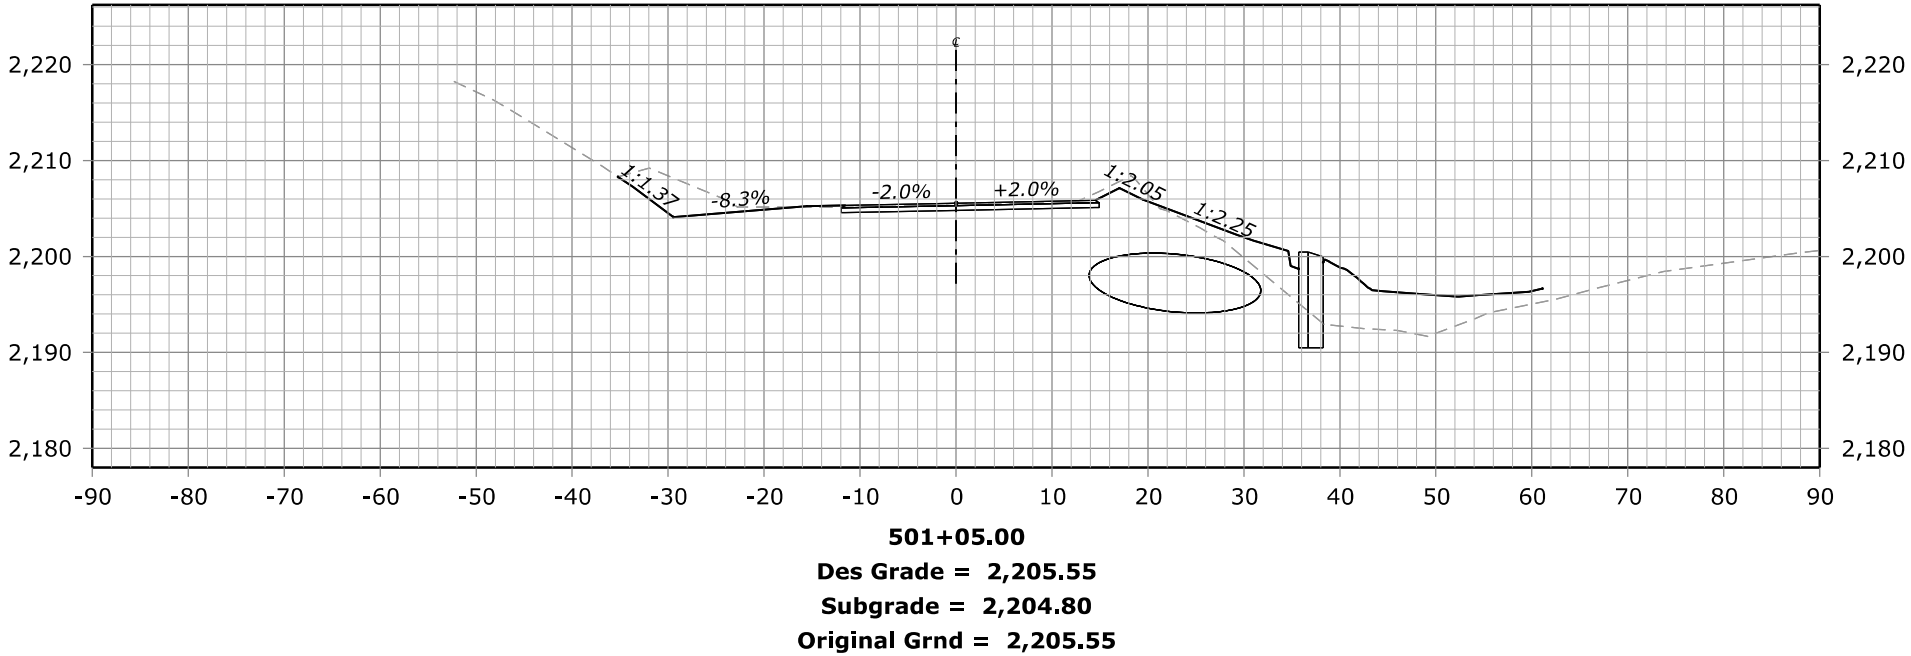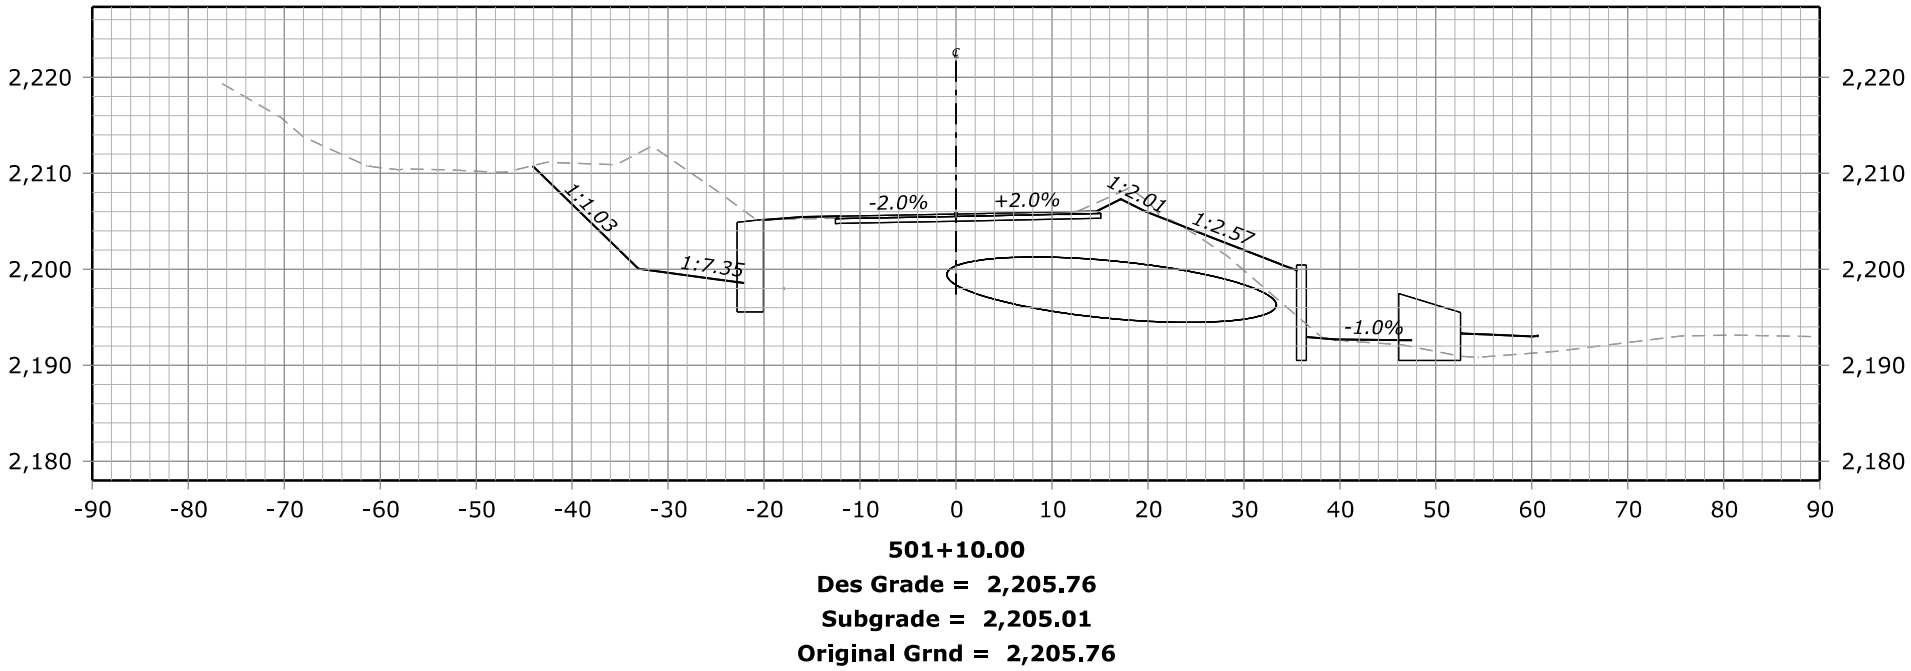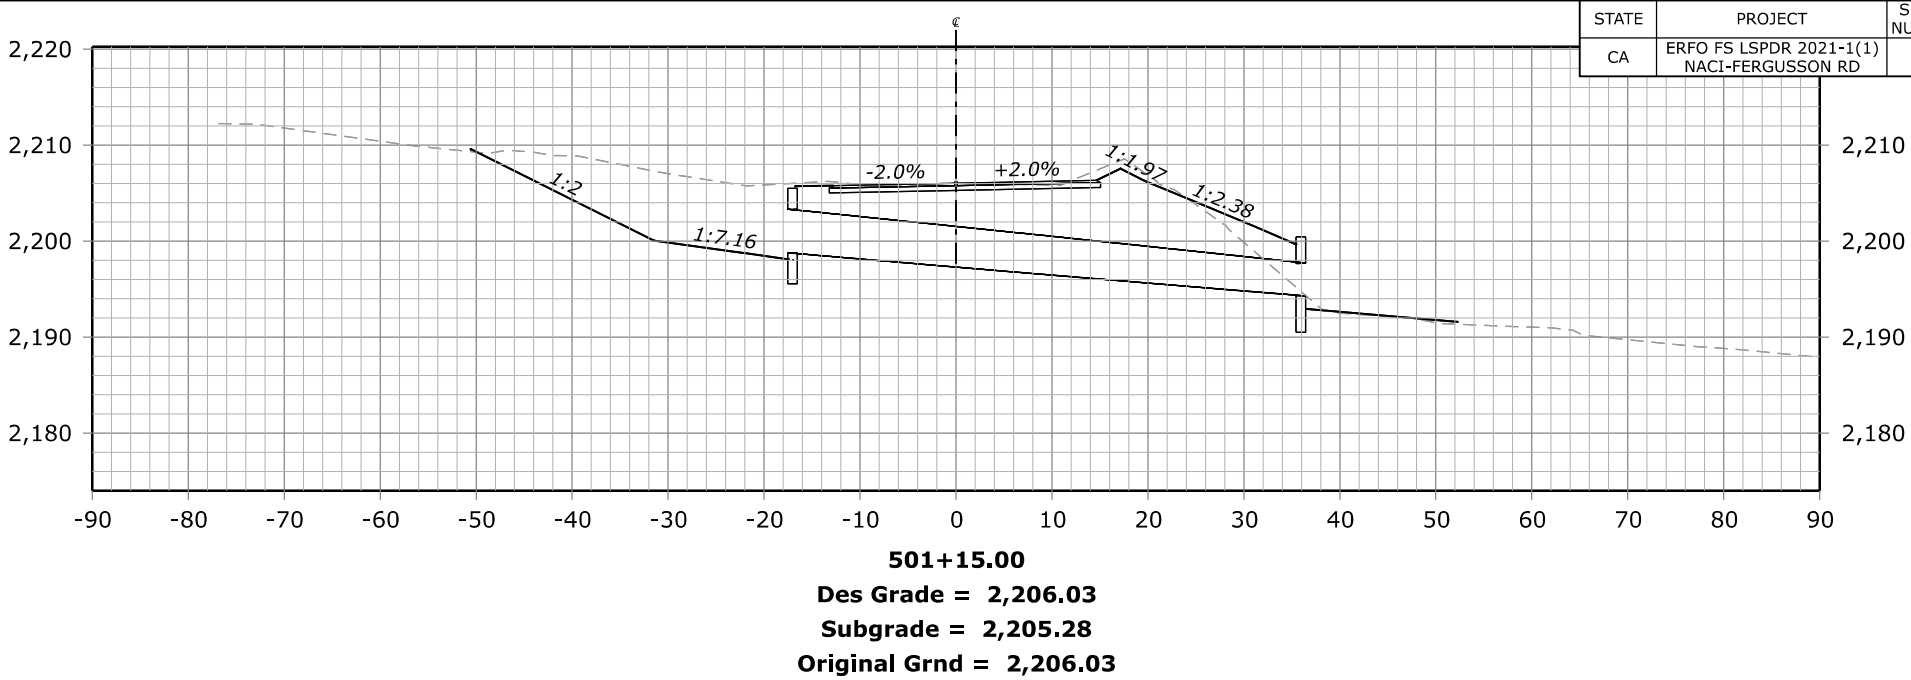


FHWA, Office of Federal Lands Highway
Central Federal Lands Highway Division
X-SECTIONS
NACI-FERGUSSON RD


STATE	PROJECT	SHEET NUMBER
CA	ERFO FS LSPDR 2021-1(1) NACI-FERGUSSON RD	X36

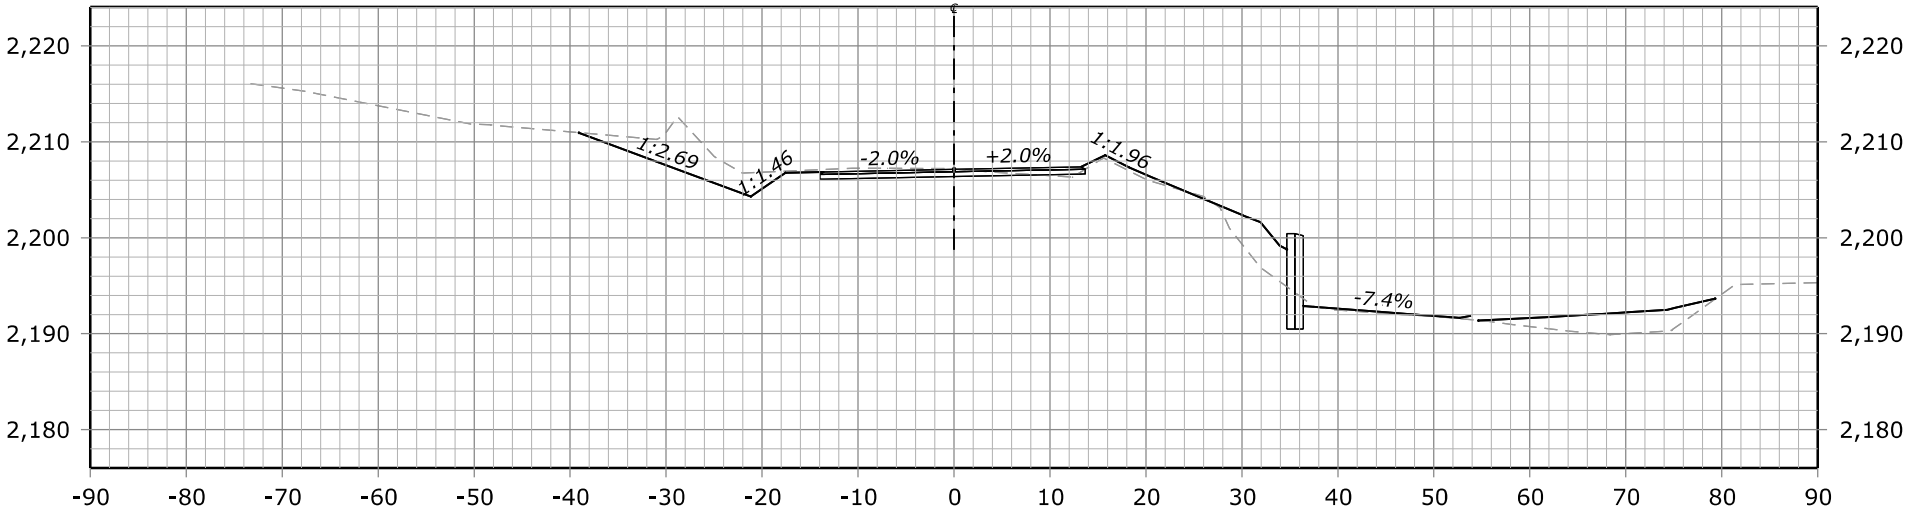


501+35.00
Des Grade = 2,207.13
Subgrade = 2,206.38
Original Grnd = 2,207.13

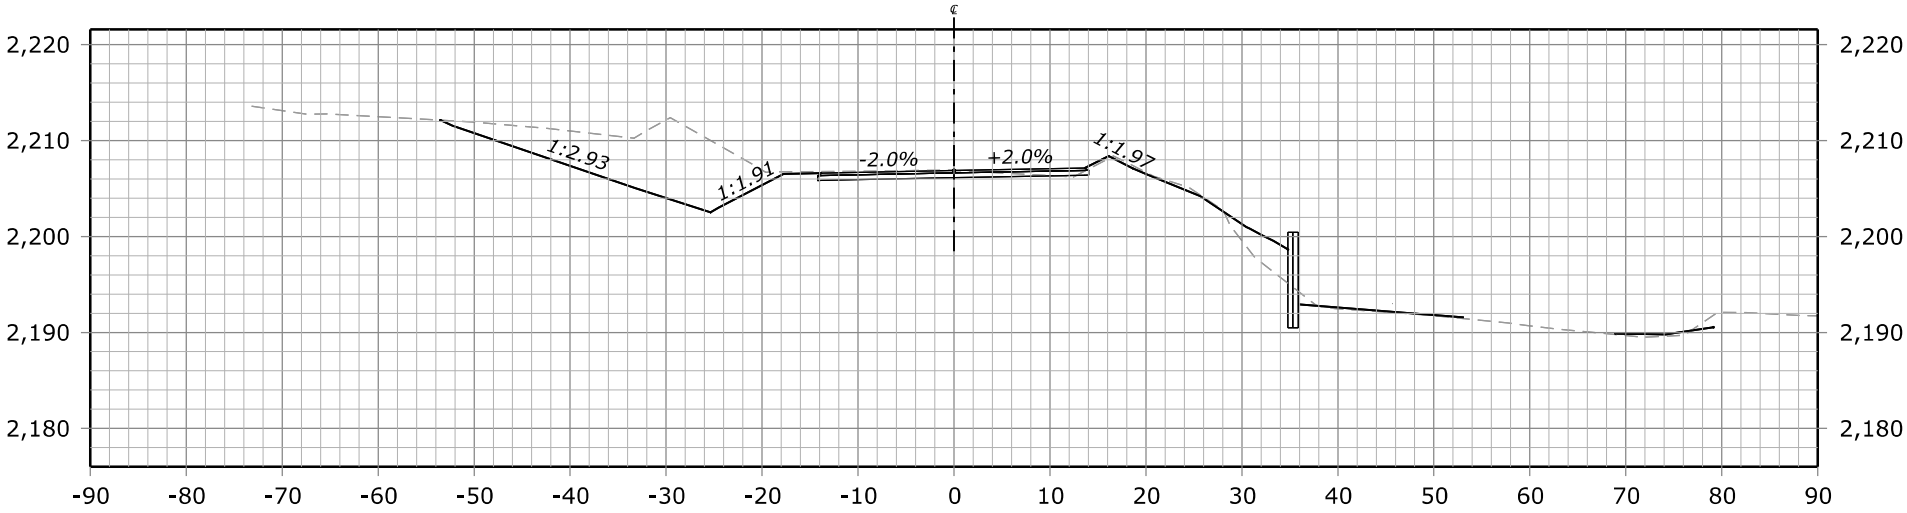

501+30.00
Des Grade = 2,206.87
Subgrade = 2,206.12
Original Grnd = 2,206.87



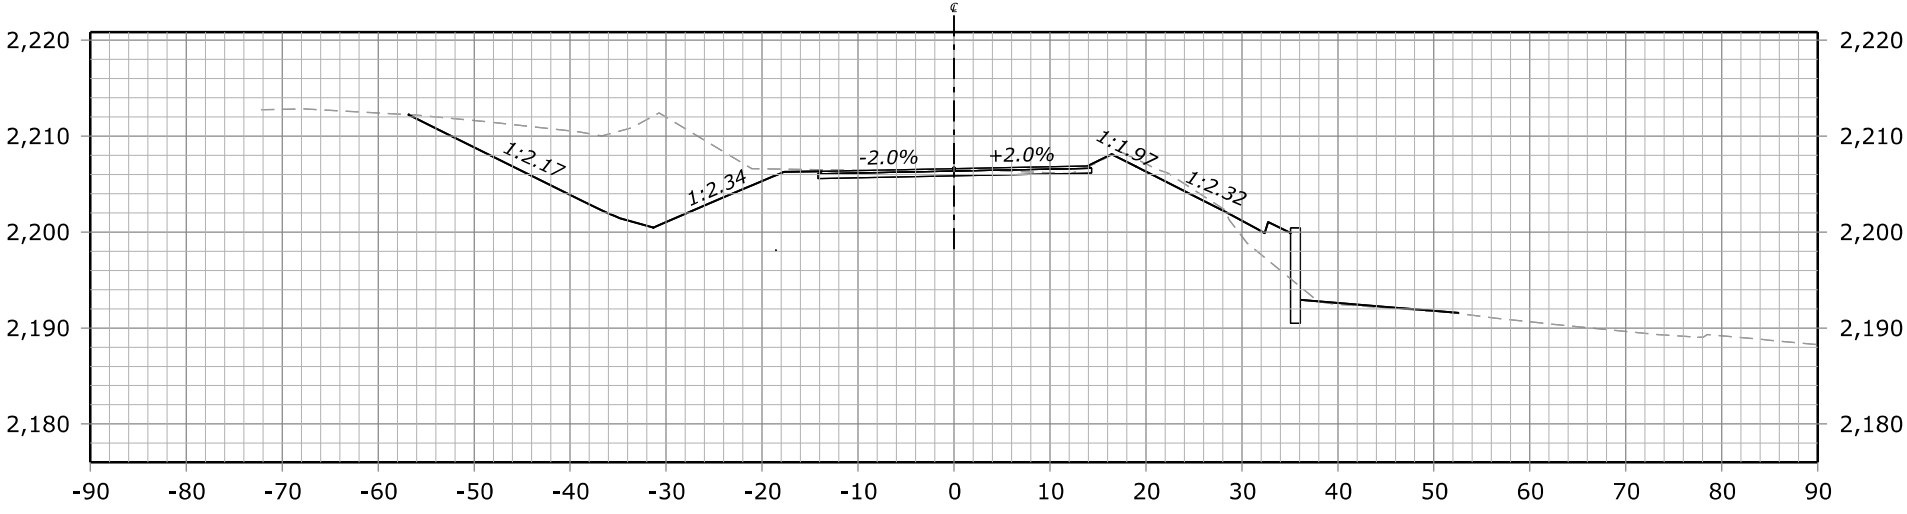


501+25.00
Des Grade = 2,206.61
Subgrade = 2,205.86
Original Grnd = 2,206.61



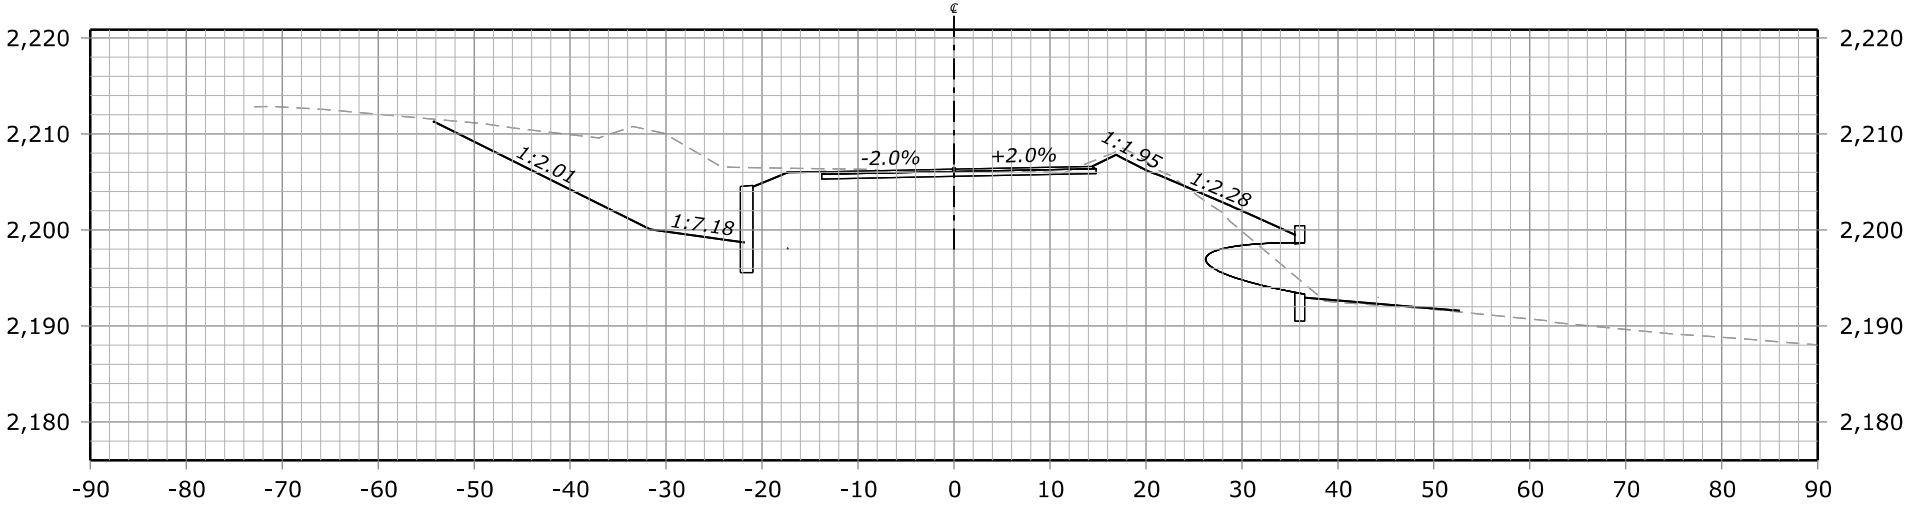


501+20.00
Des Grade = 2,206.33
Subgrade = 2,205.58
Original Grnd = 2,206.34

STATE	PROJECT	SHEET NUMBER
CA	ERFO FS LSPDR 2021-1(1) NACI-FERGUSSON RD	X37

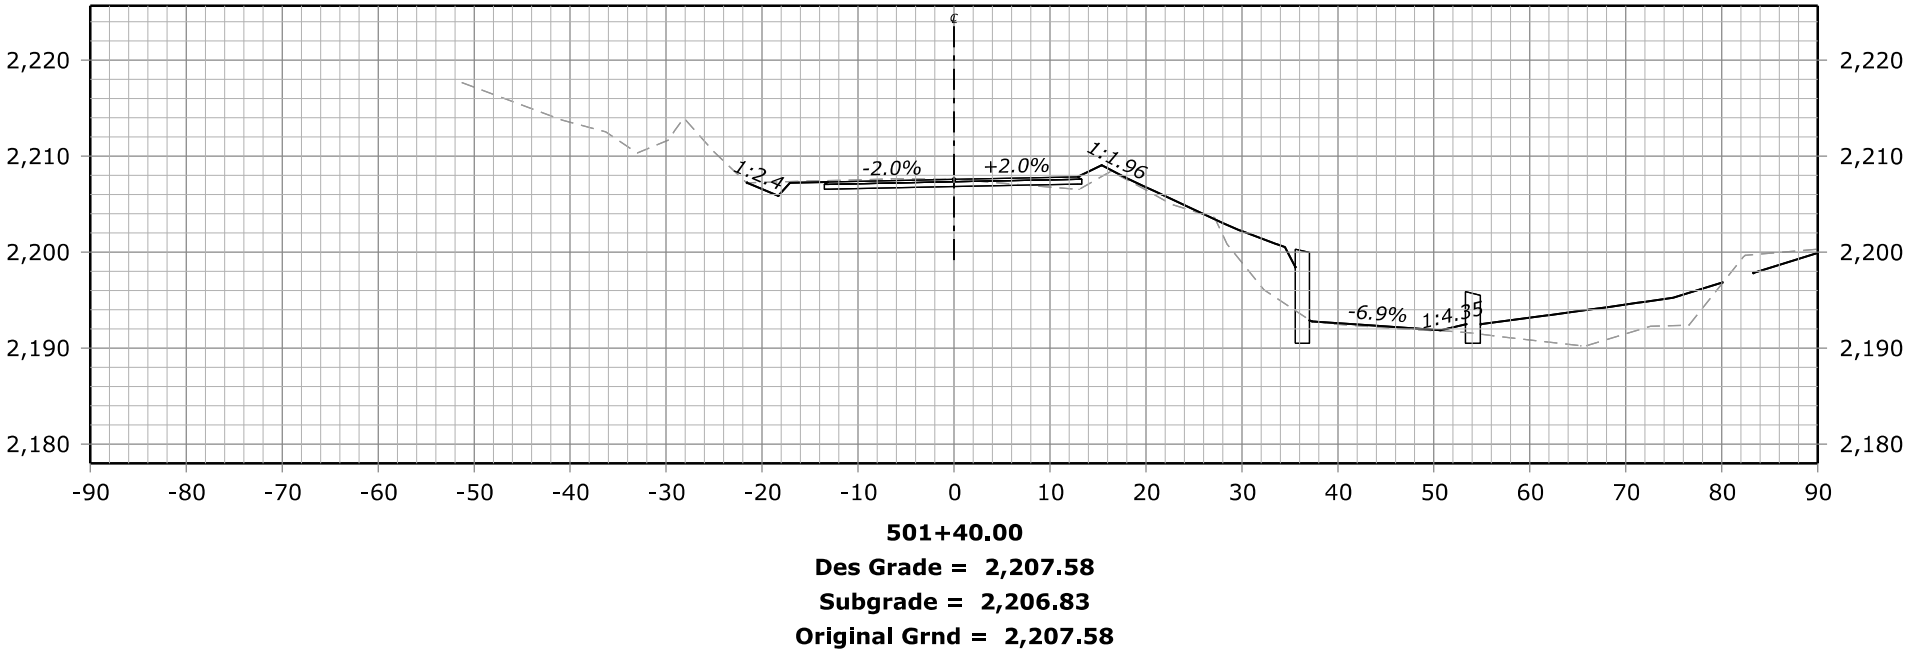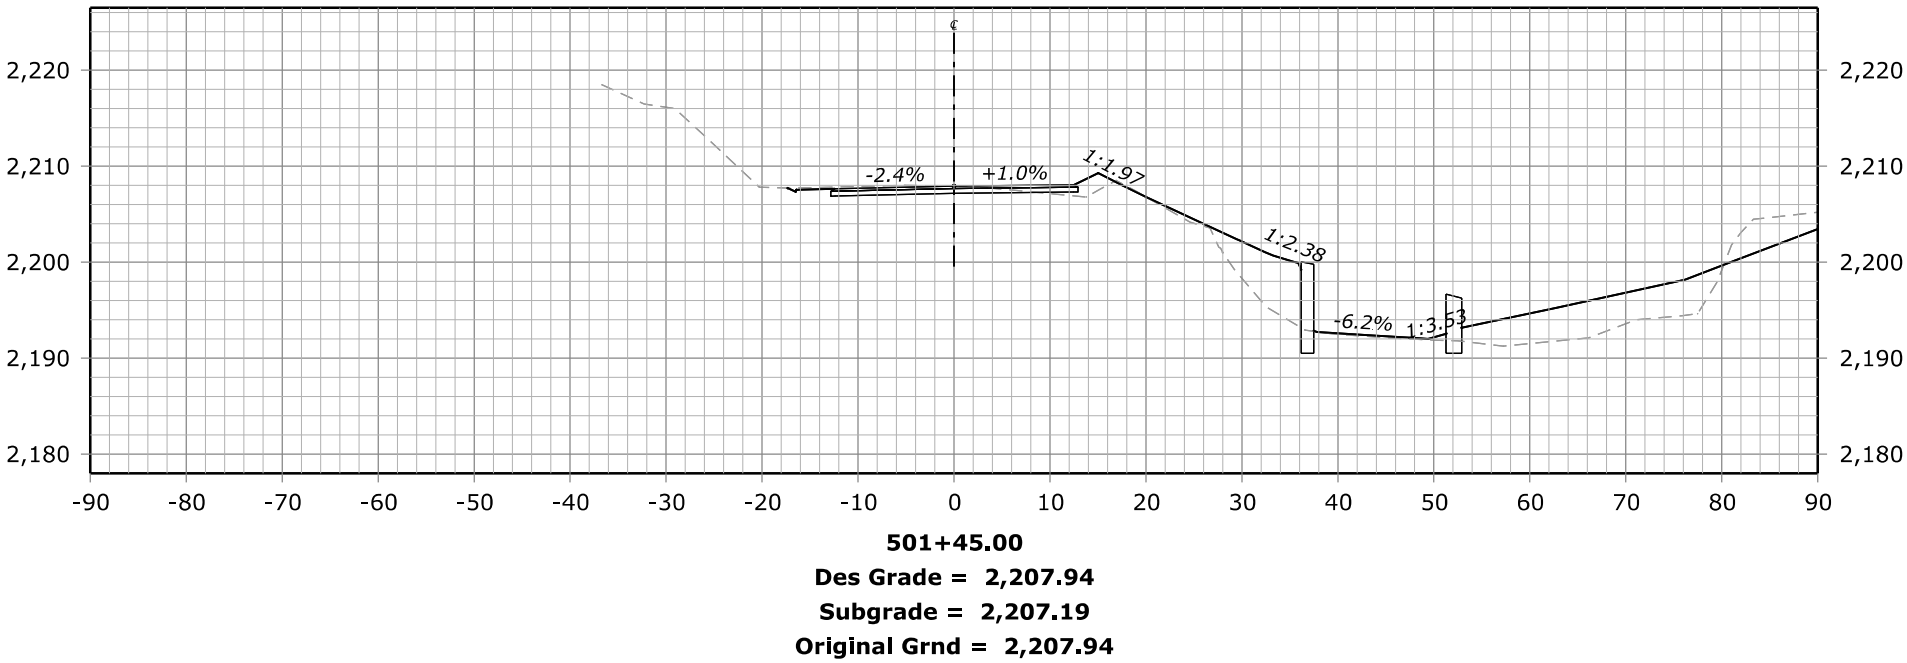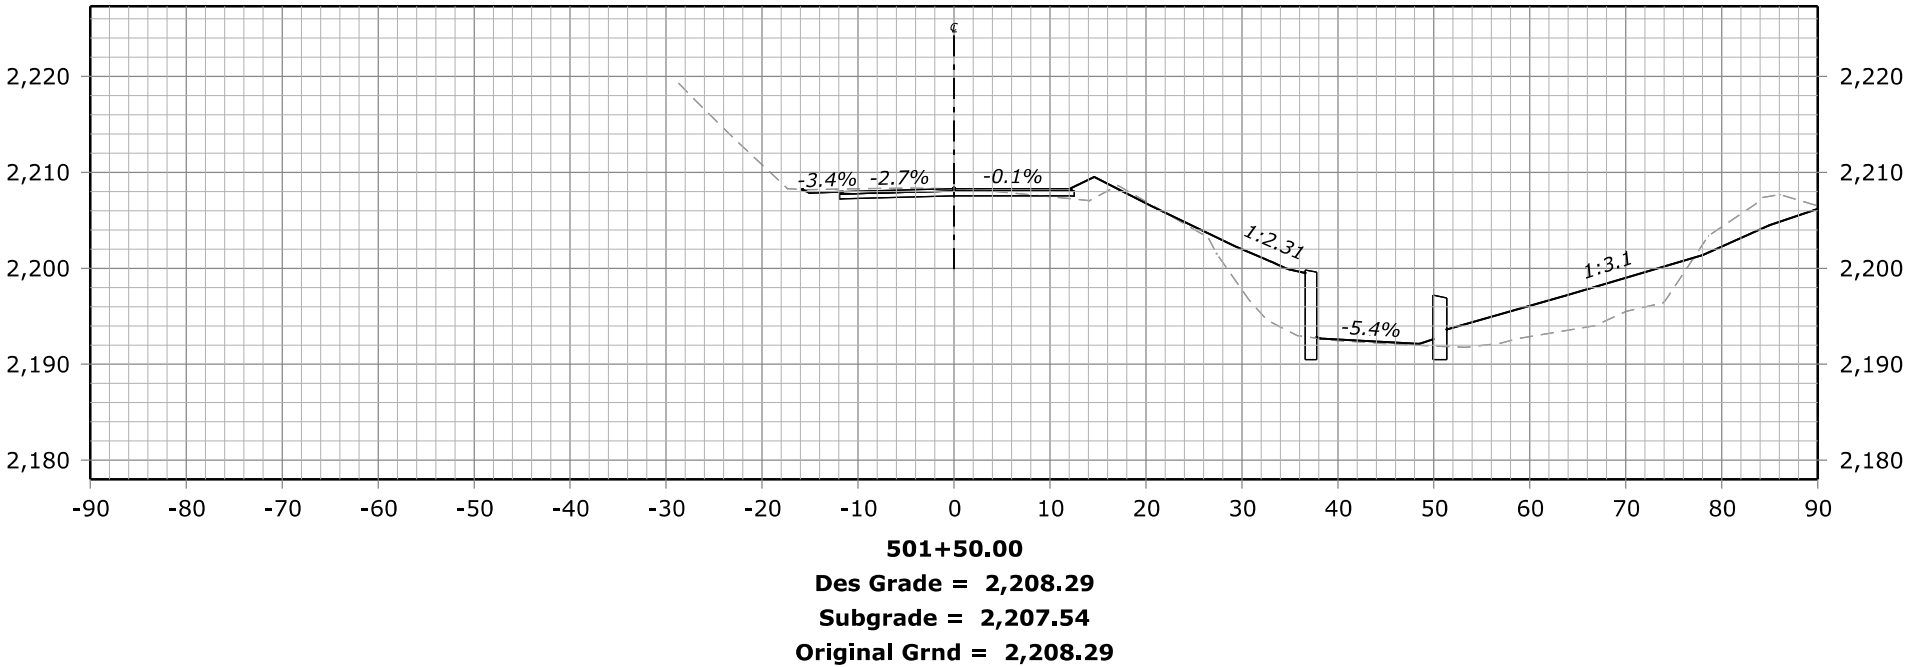

STATE	PROJECT	SHEET NUMBER
CA	ERFO FS LSPDR 2021-1(1) NACI-FERGUSSON RD	X38

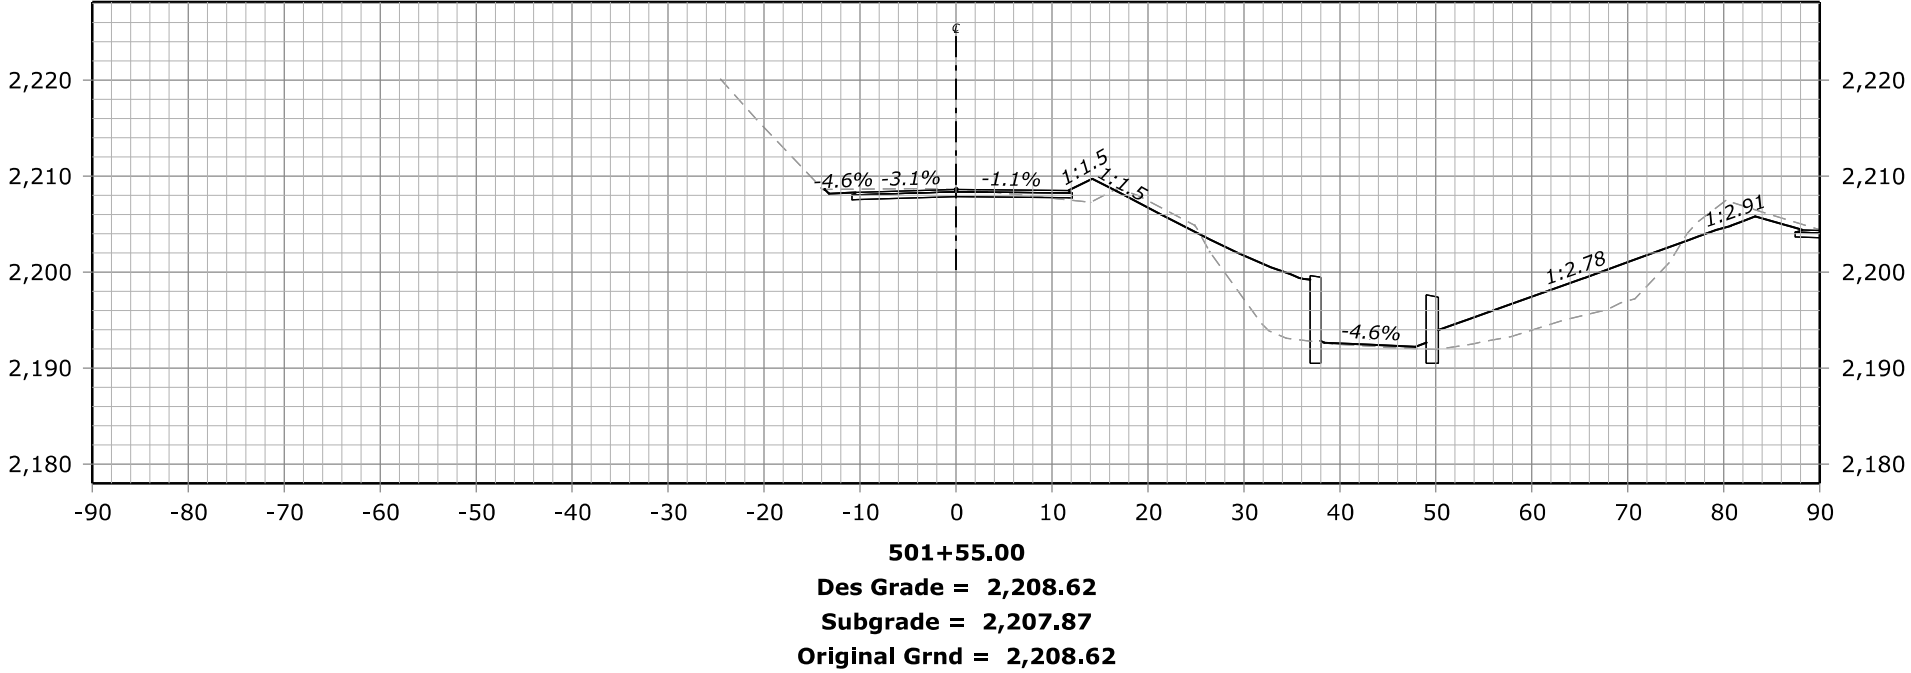
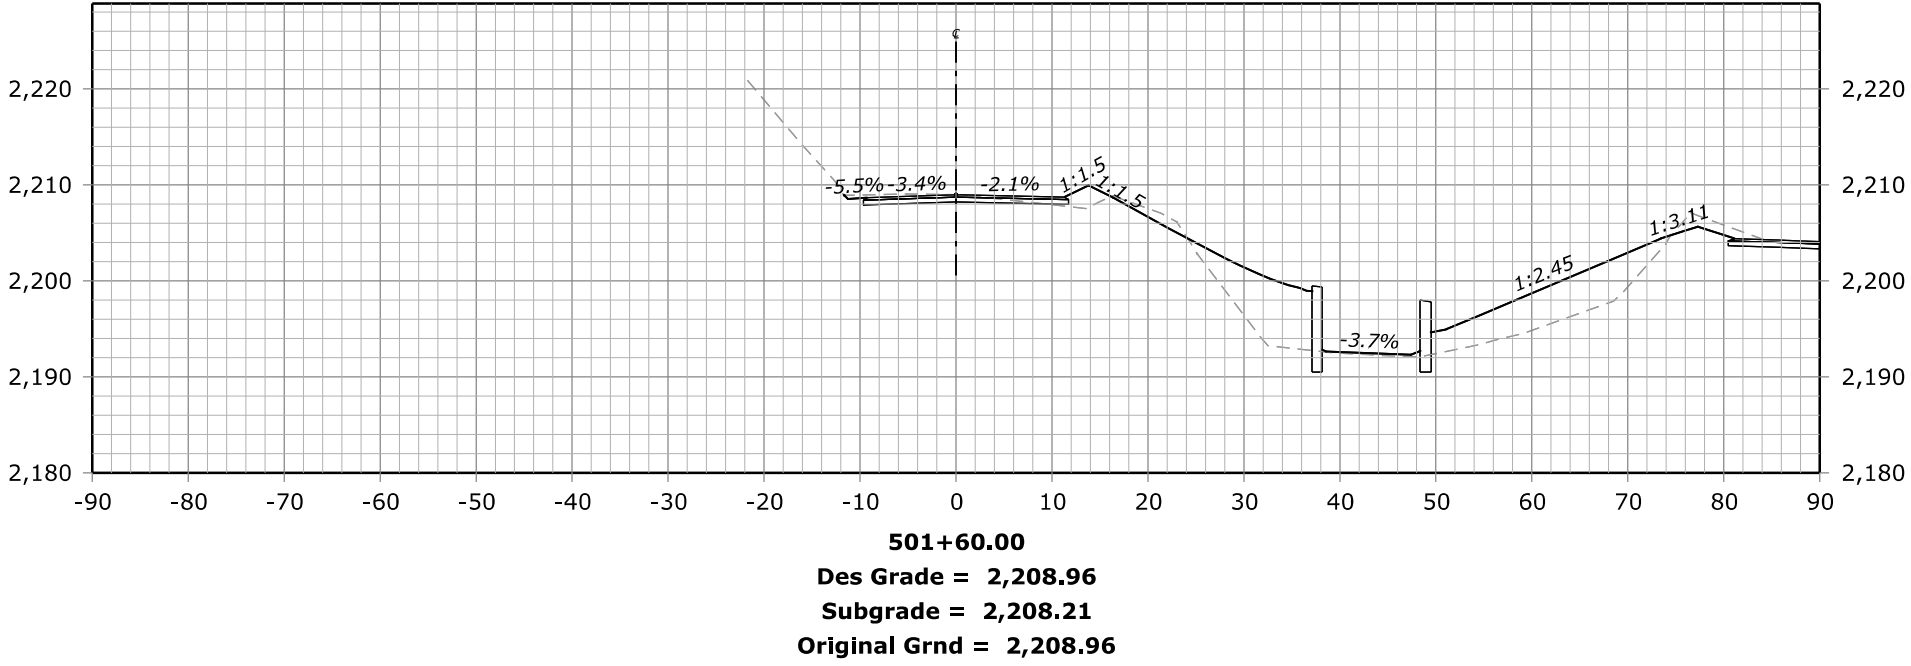
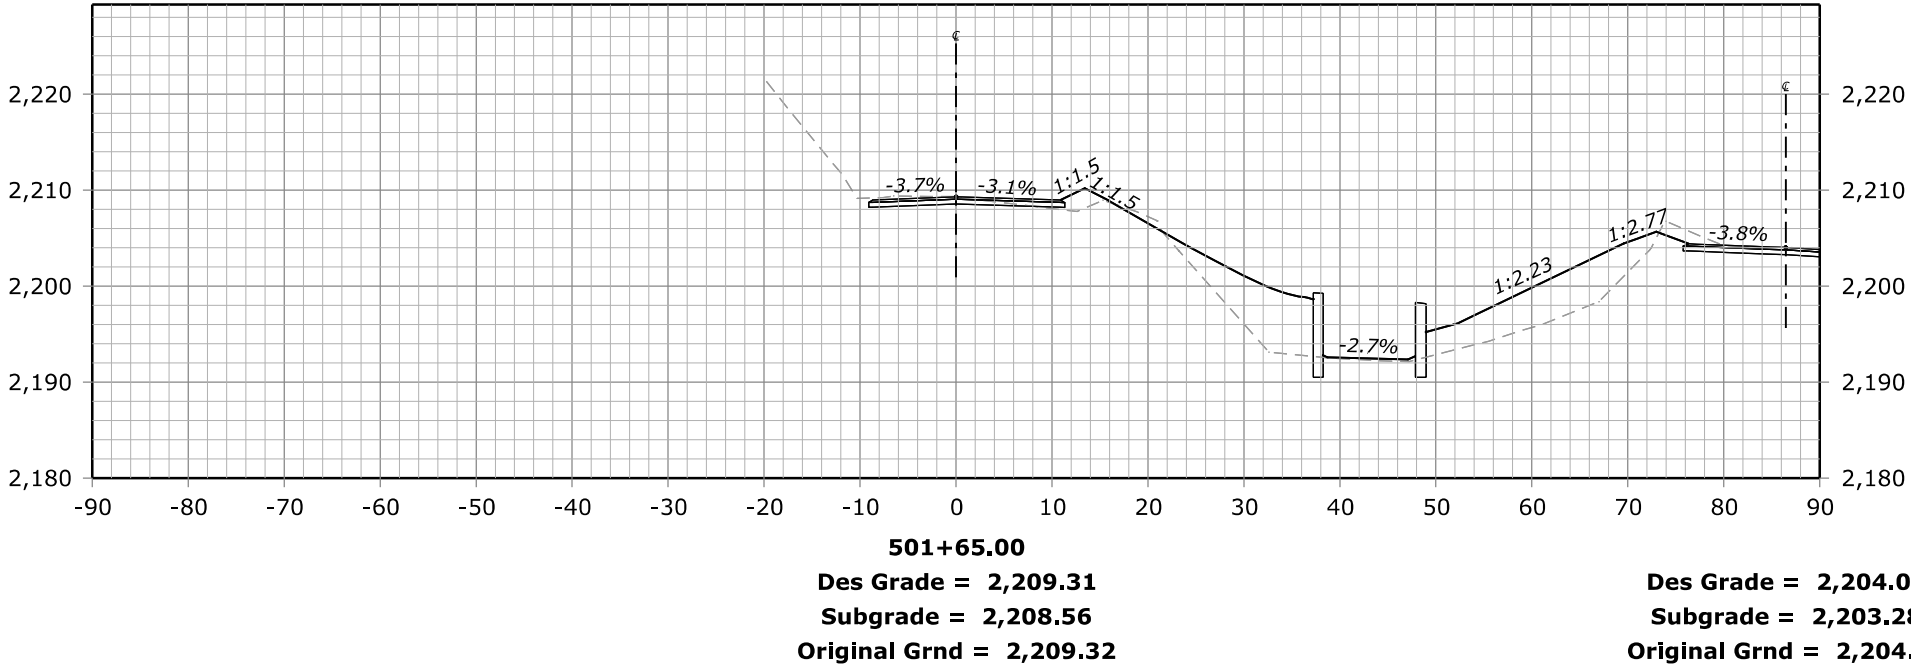


FHWA, Office of Federal Lands Highway
Central Federal Lands Highway Division



X-SECTIONS

NACI-FERGUSSON RD


STATE	PROJECT	SHEET NUMBER
CA	ERFO FS LSPDR 2021-1(1) NACI-FERGUSSON RD	X39

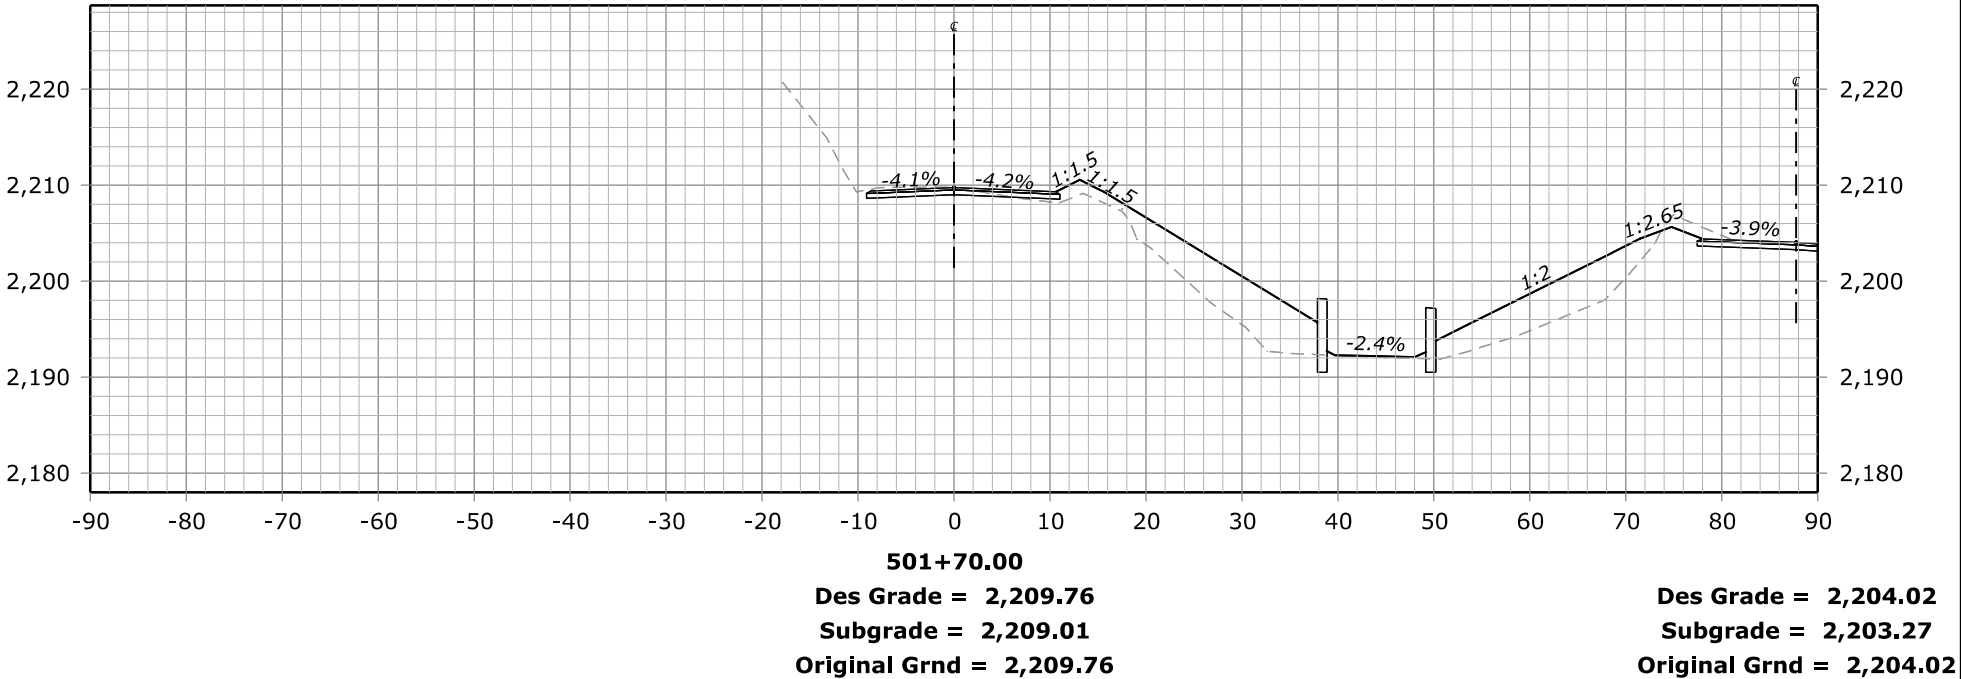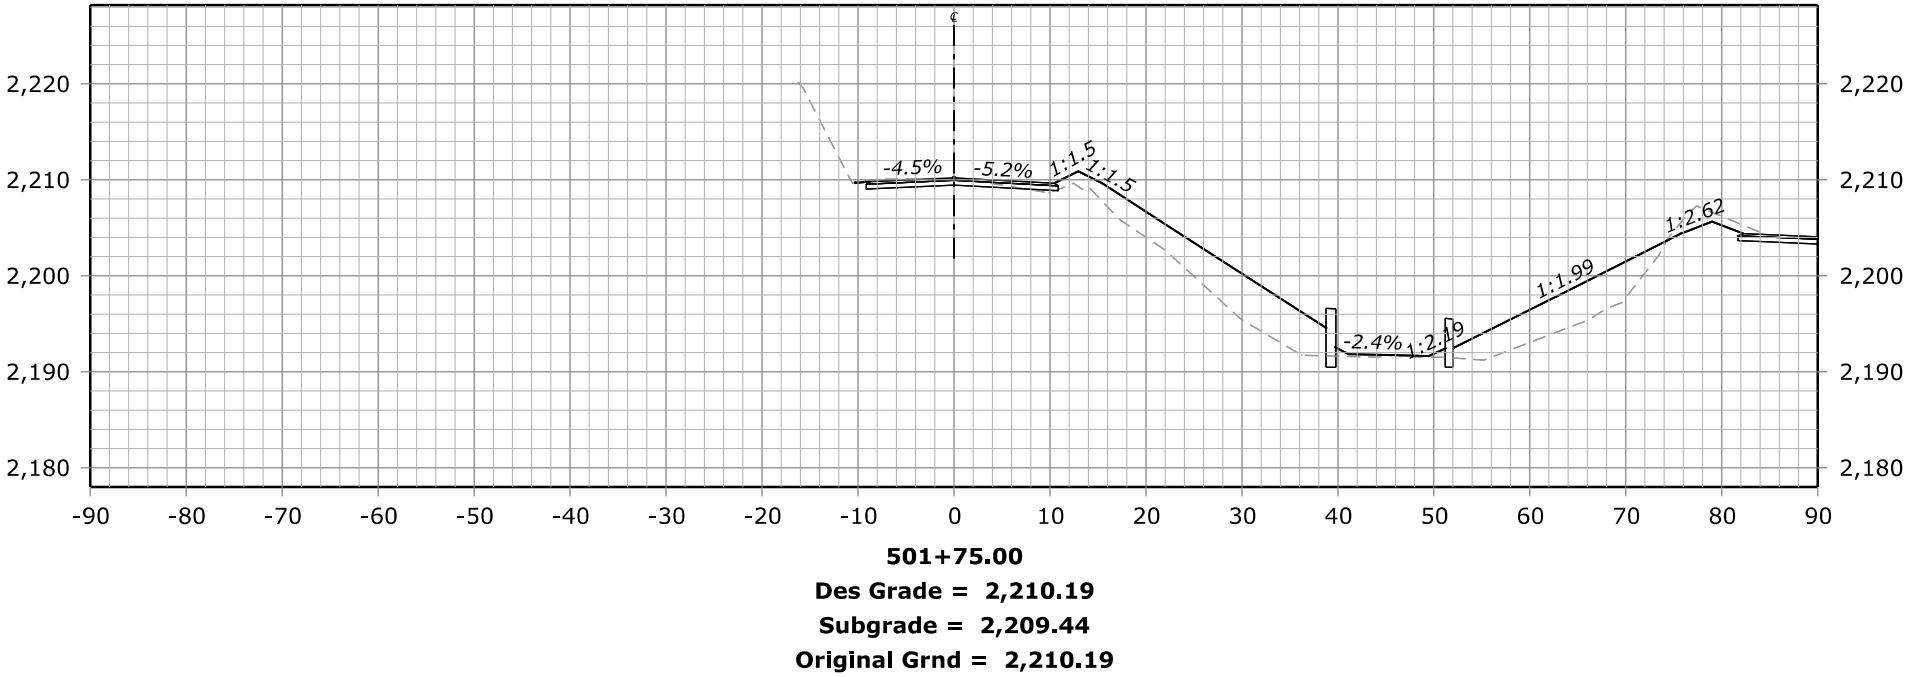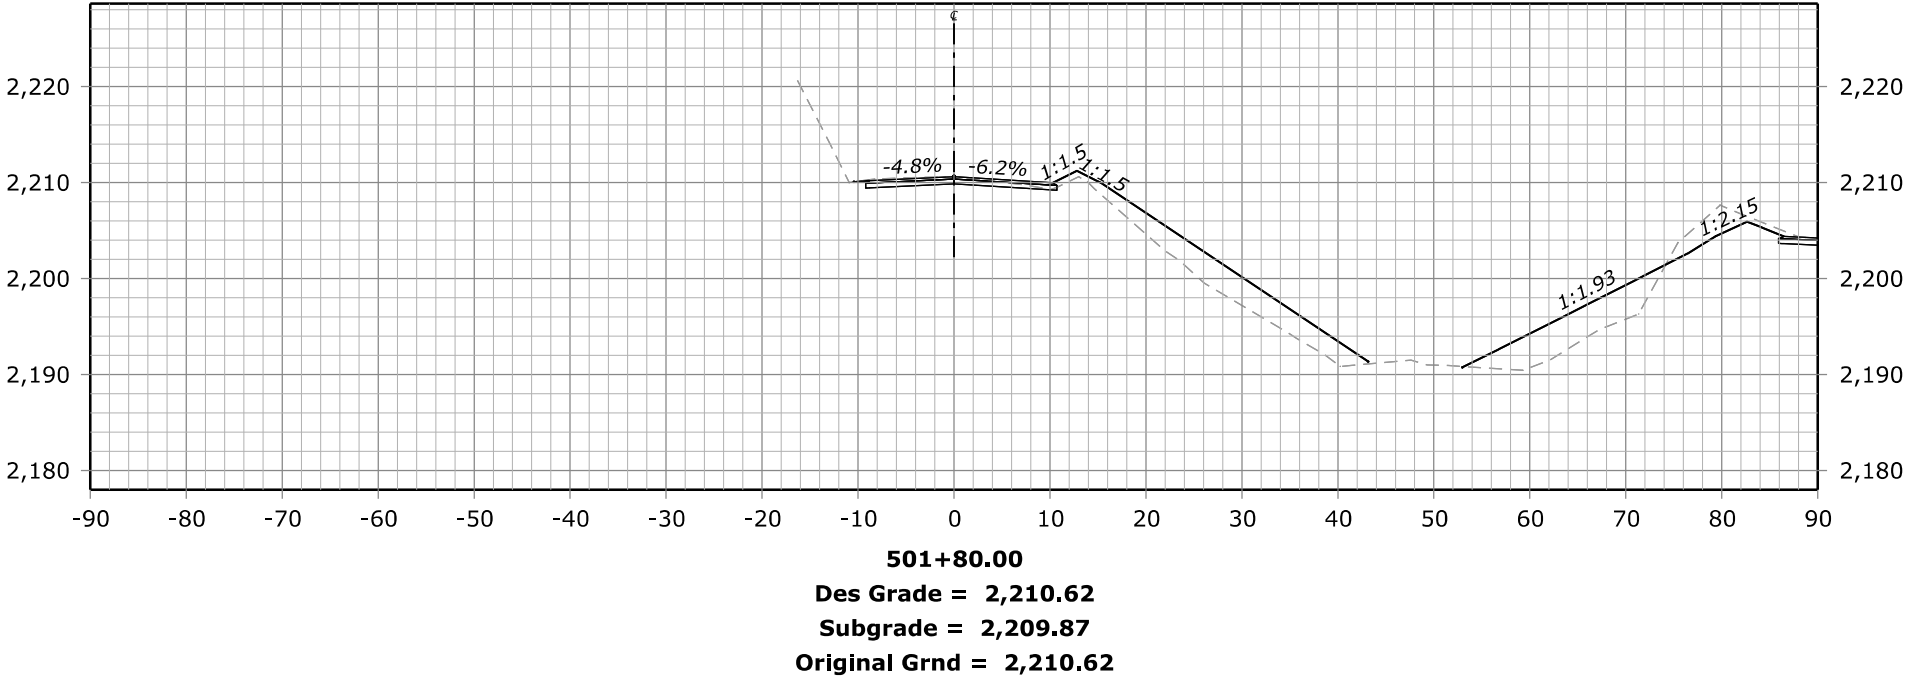



STATE	PROJECT	SHEET NUMBER
CA	ERFO FS LSPDR 2021-1(1) NACI-FERGUSSON RD	X40

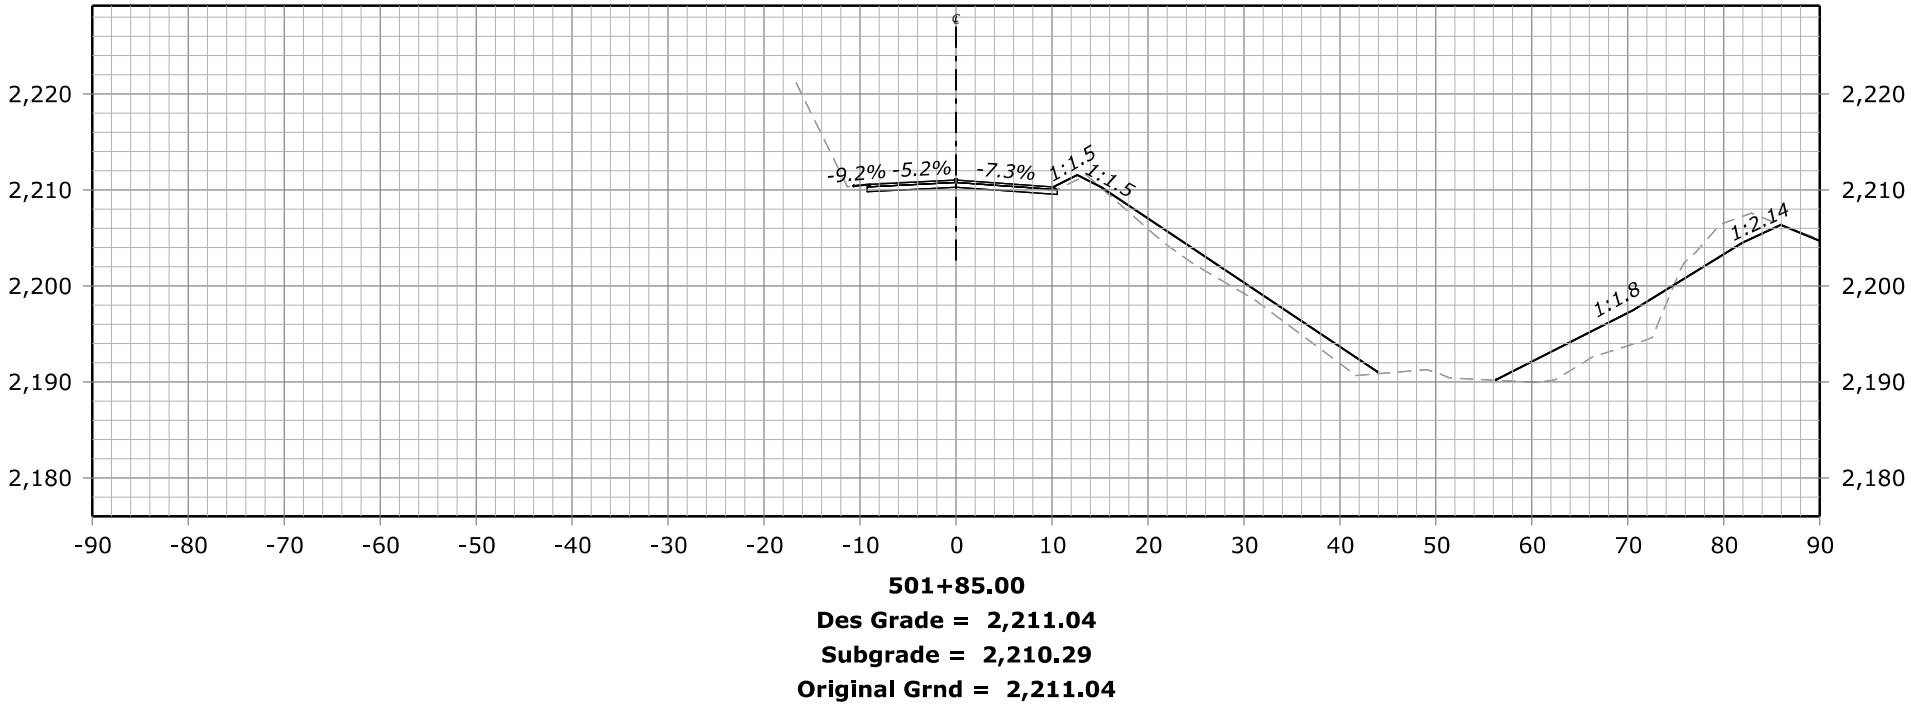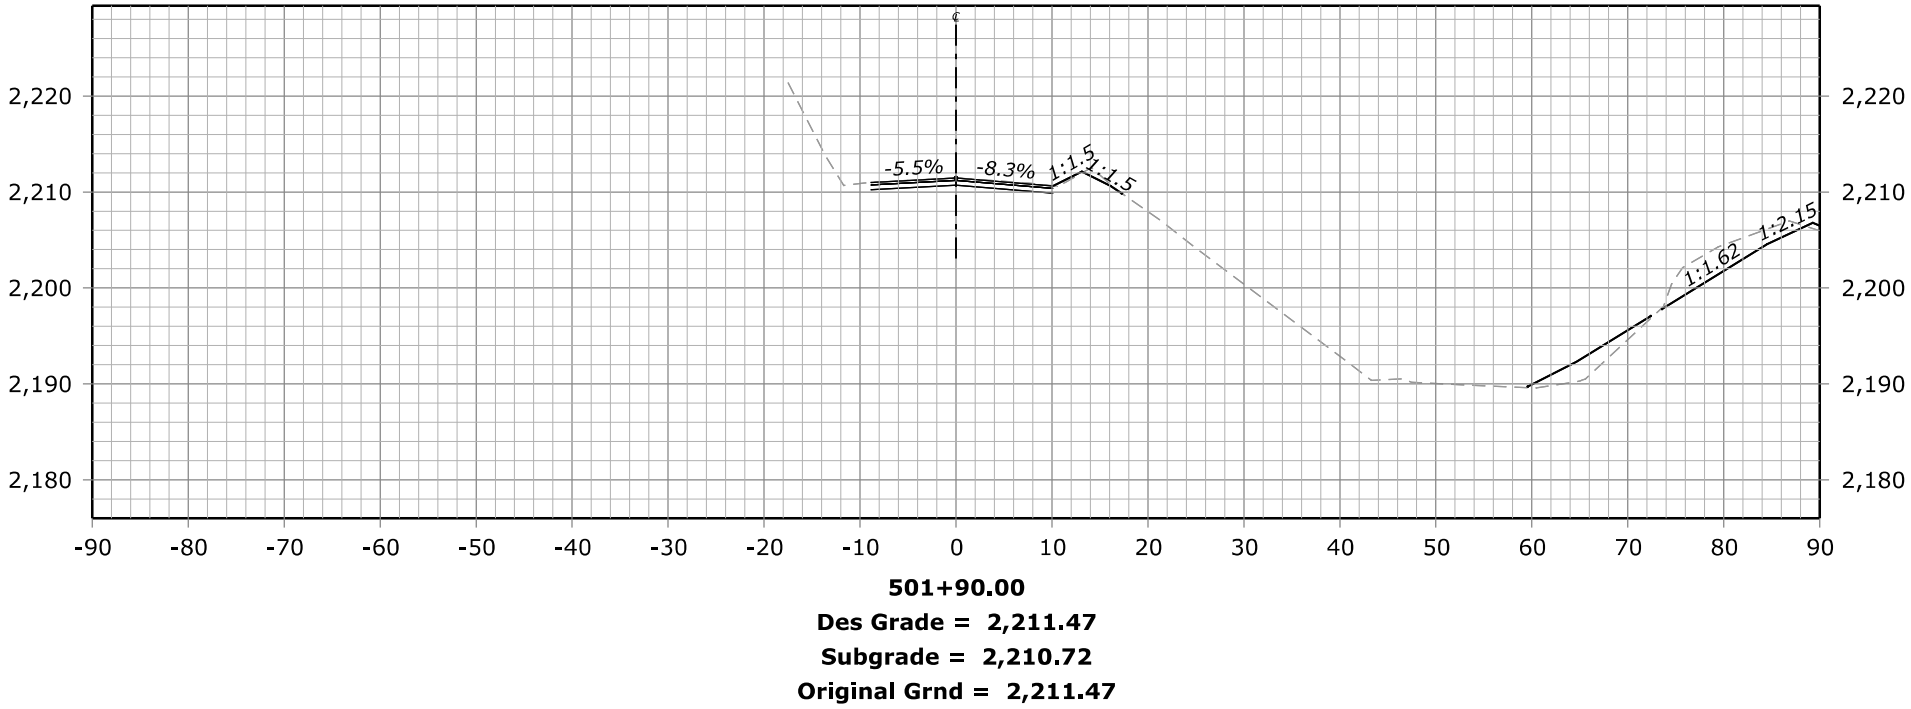

STATE	PROJECT	SHEET NUMBER
CA	ERFO FS LSPDR 2021-1(1) NACI-FERGUSSON RD	X41

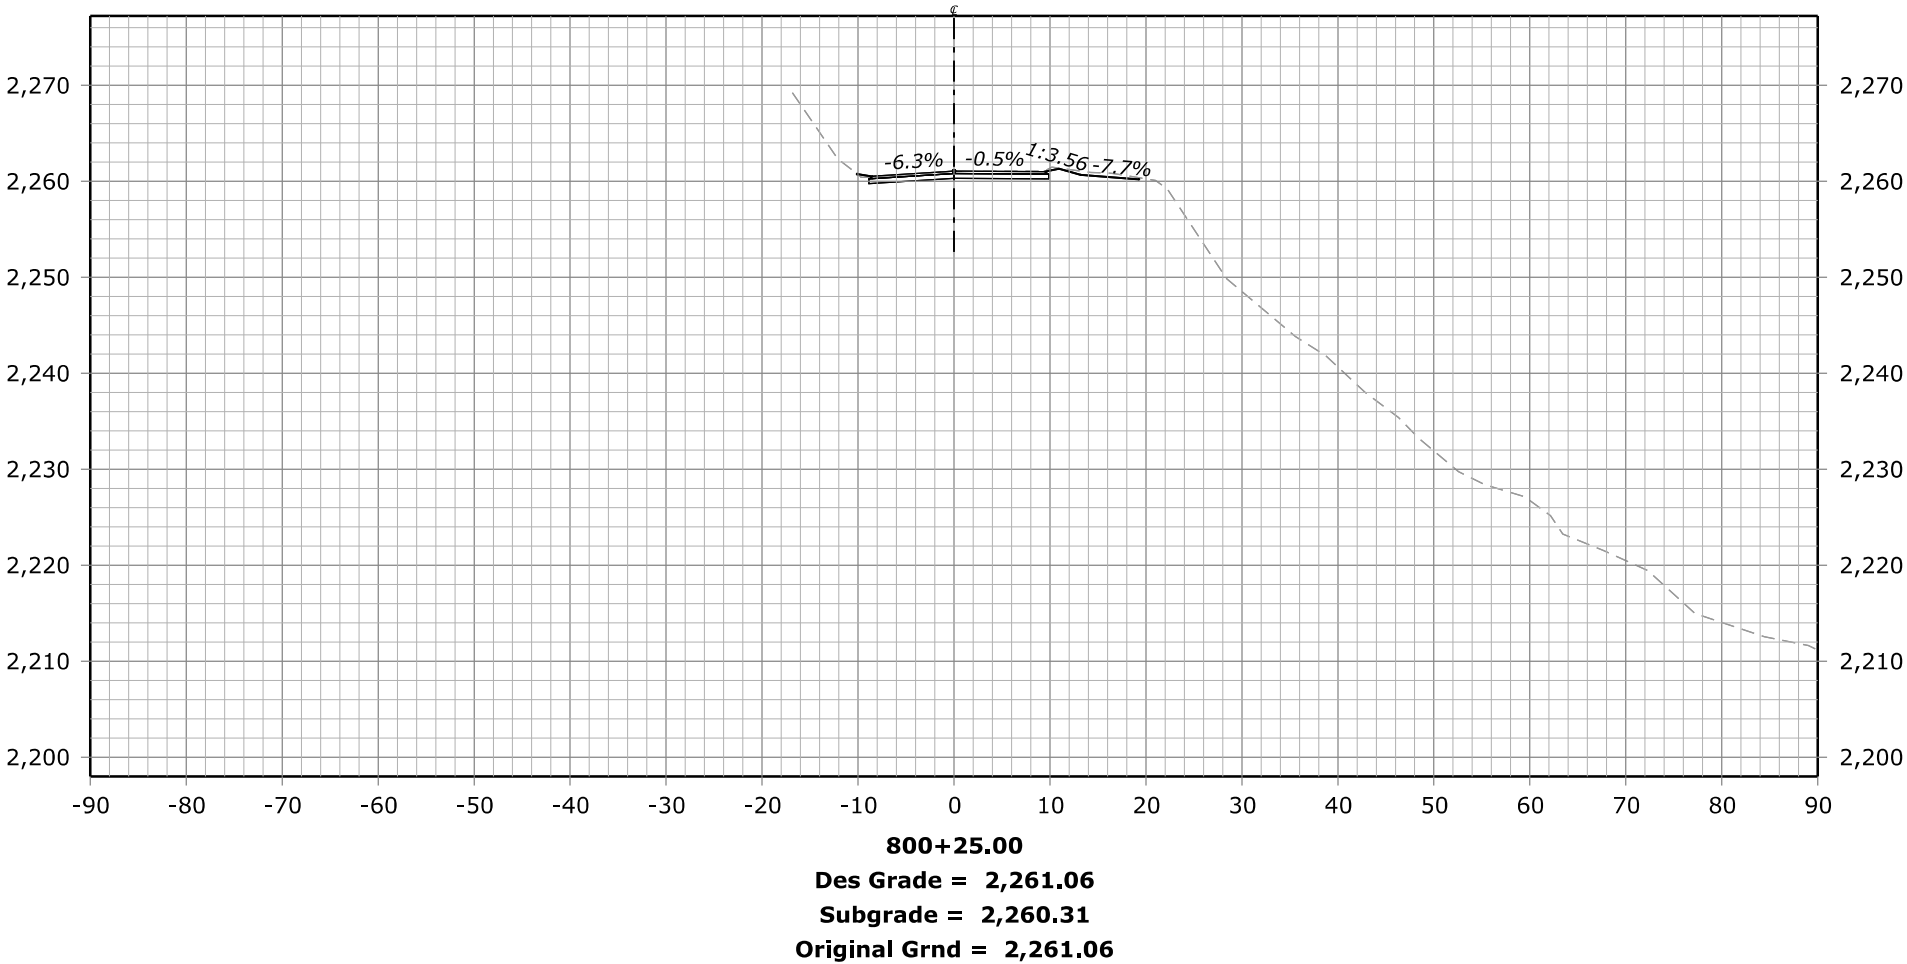



STATE	PROJECT	SHEET NUMBER
CA	ERFO FS LSPDR 2021-1(1) NACI-FERGUSSON RD	X42

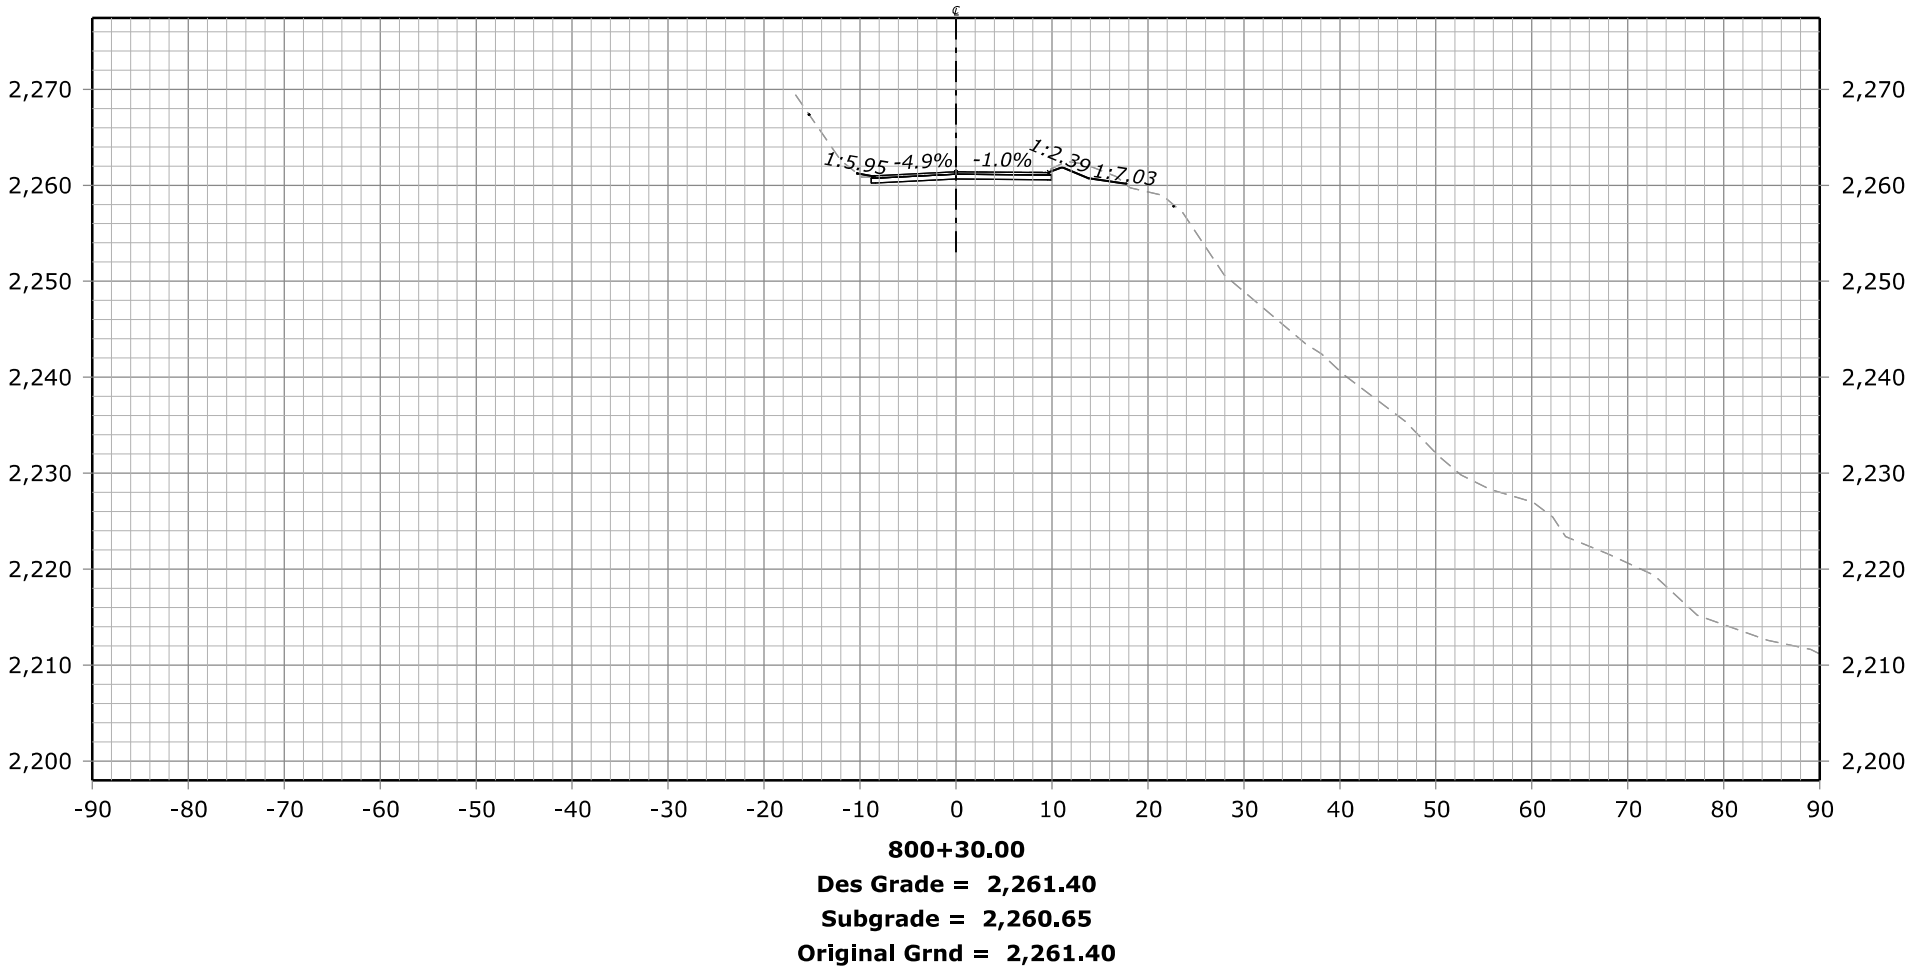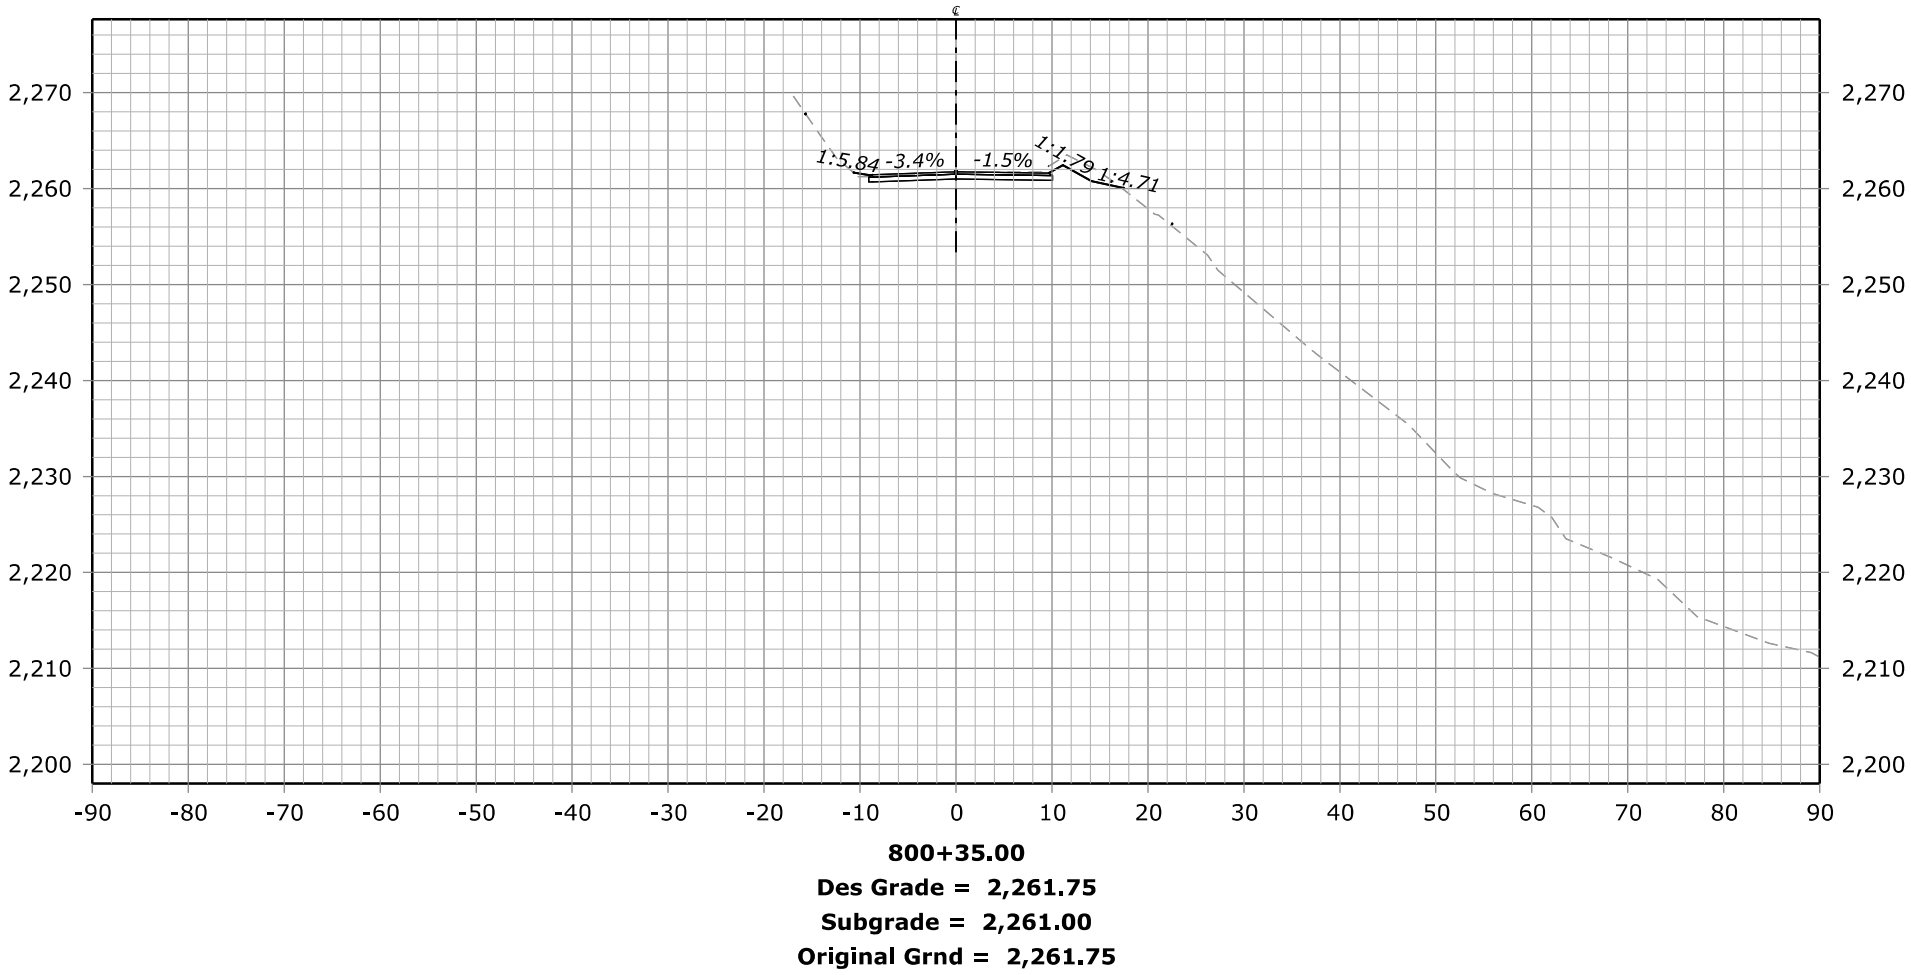



FHWA, Office of Federal Lands Highway
Central Federal Lands Highway Division

X-SECTIONS
NACI-FERGUSSON RD



STATE	PROJECT	SHEET NUMBER
CA	ERFO FS LSPDR 2021-1(1) NACI-FERGUSSON RD	X43

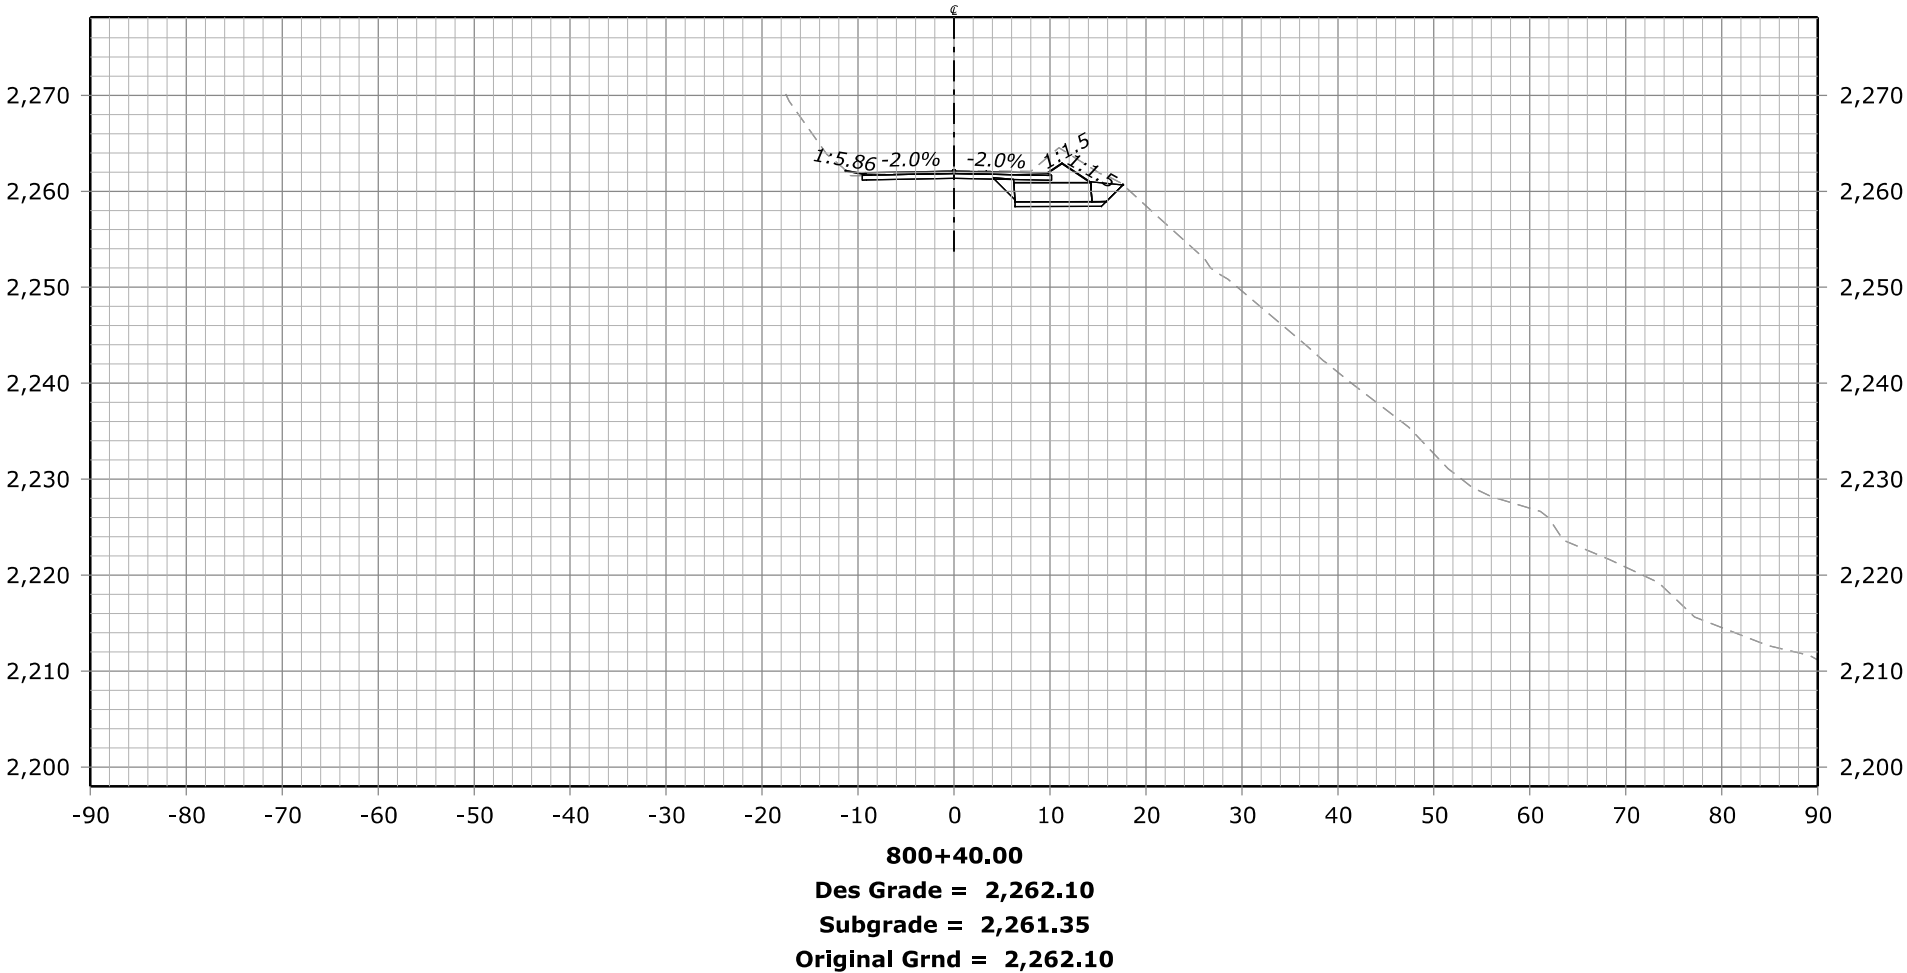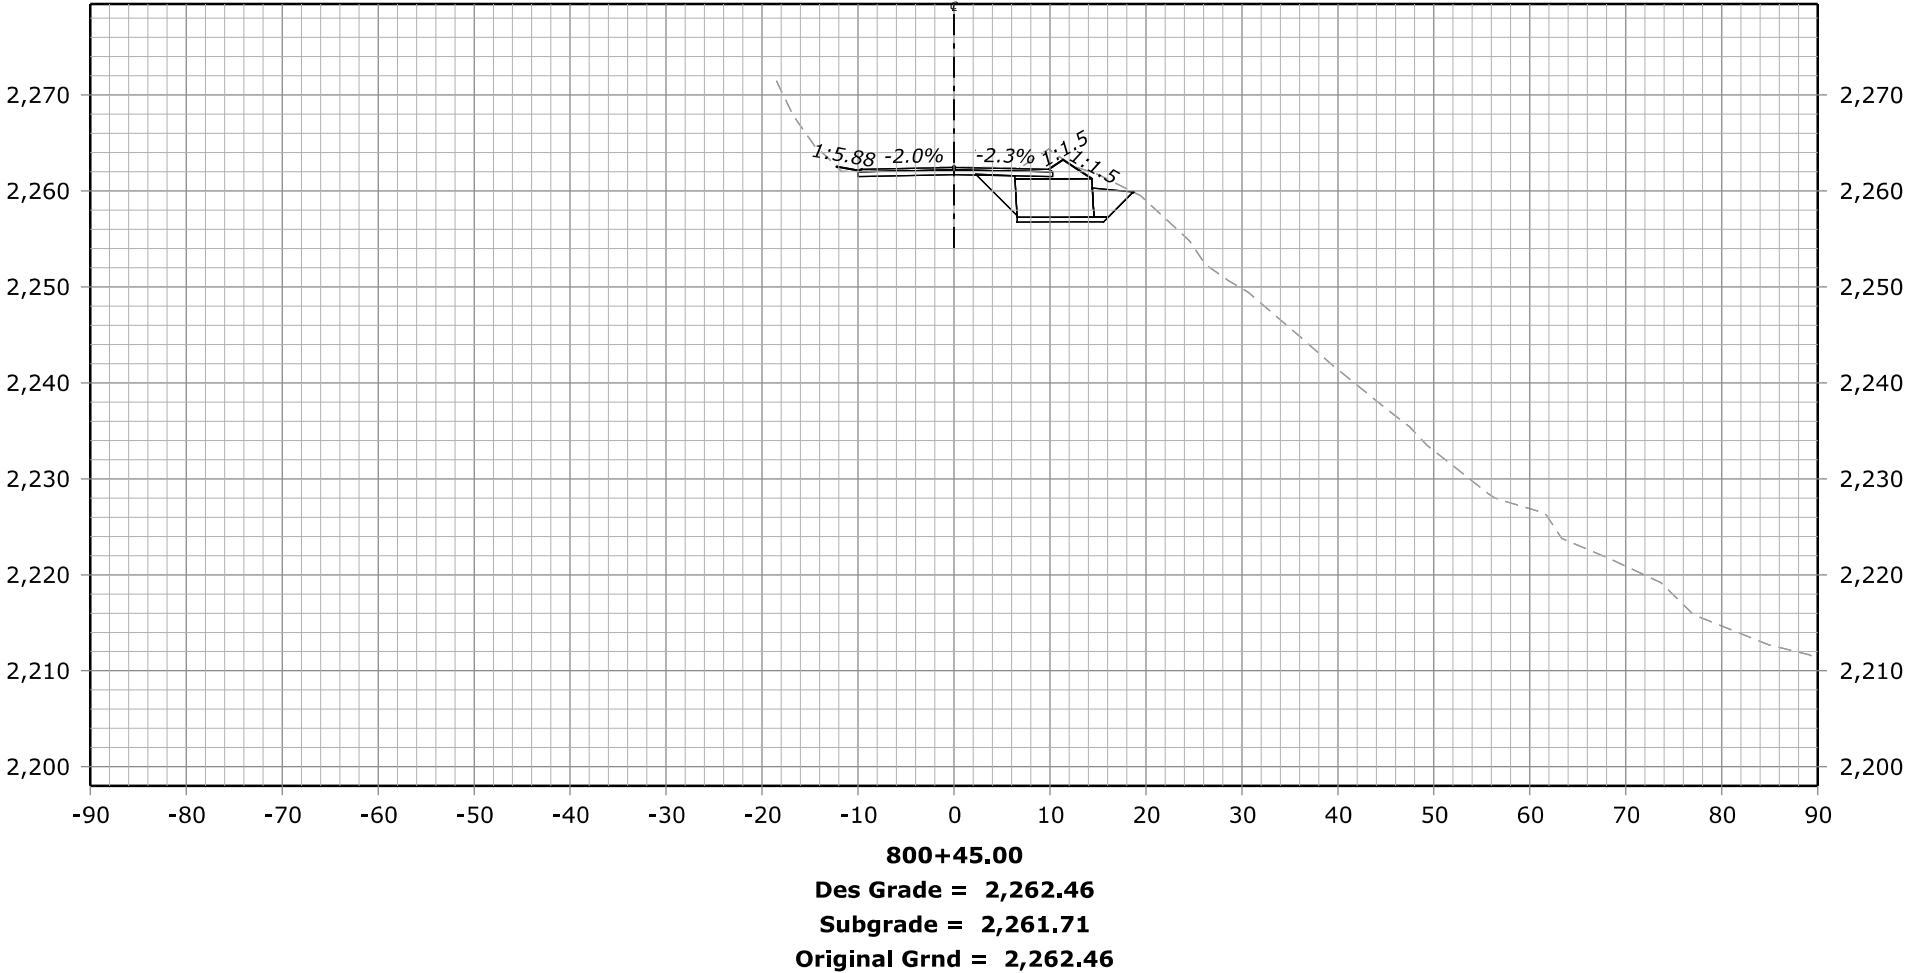



STATE	PROJECT	SHEET NUMBER
CA	ERFO FS LSPDR 2021-1(1) NACI-FERGUSSON RD	X44

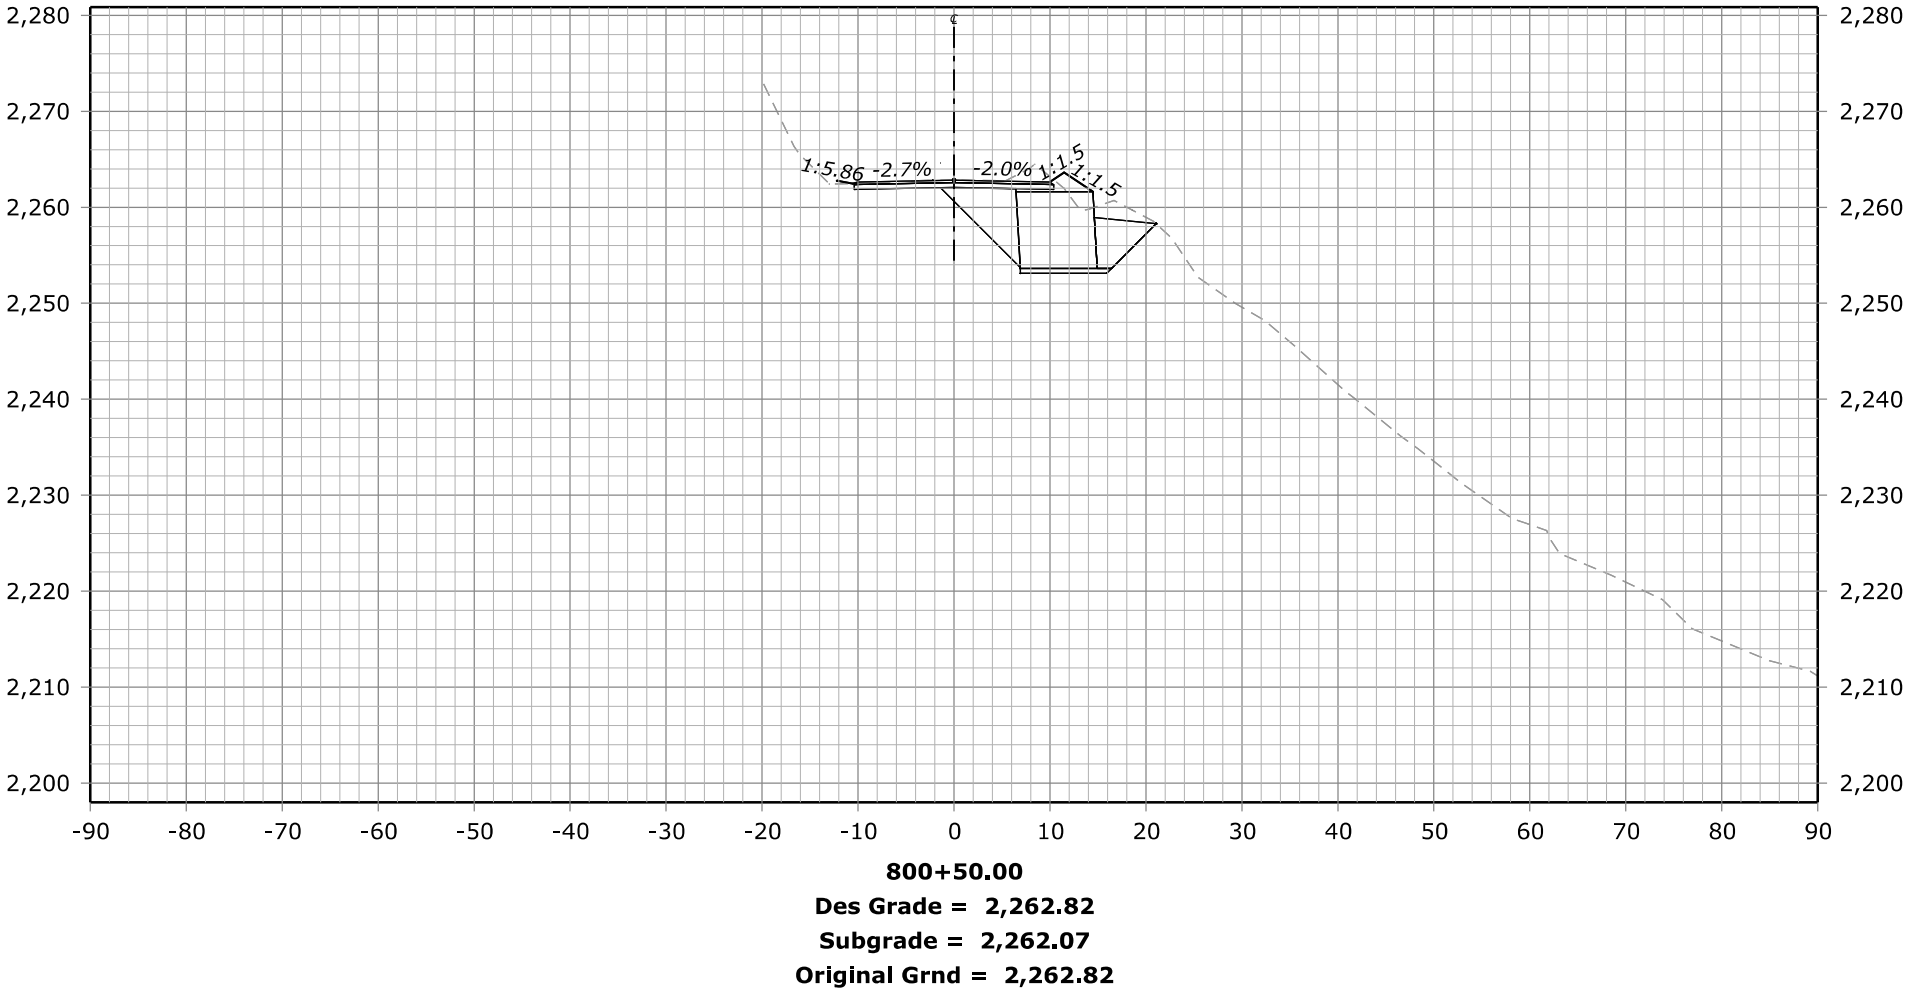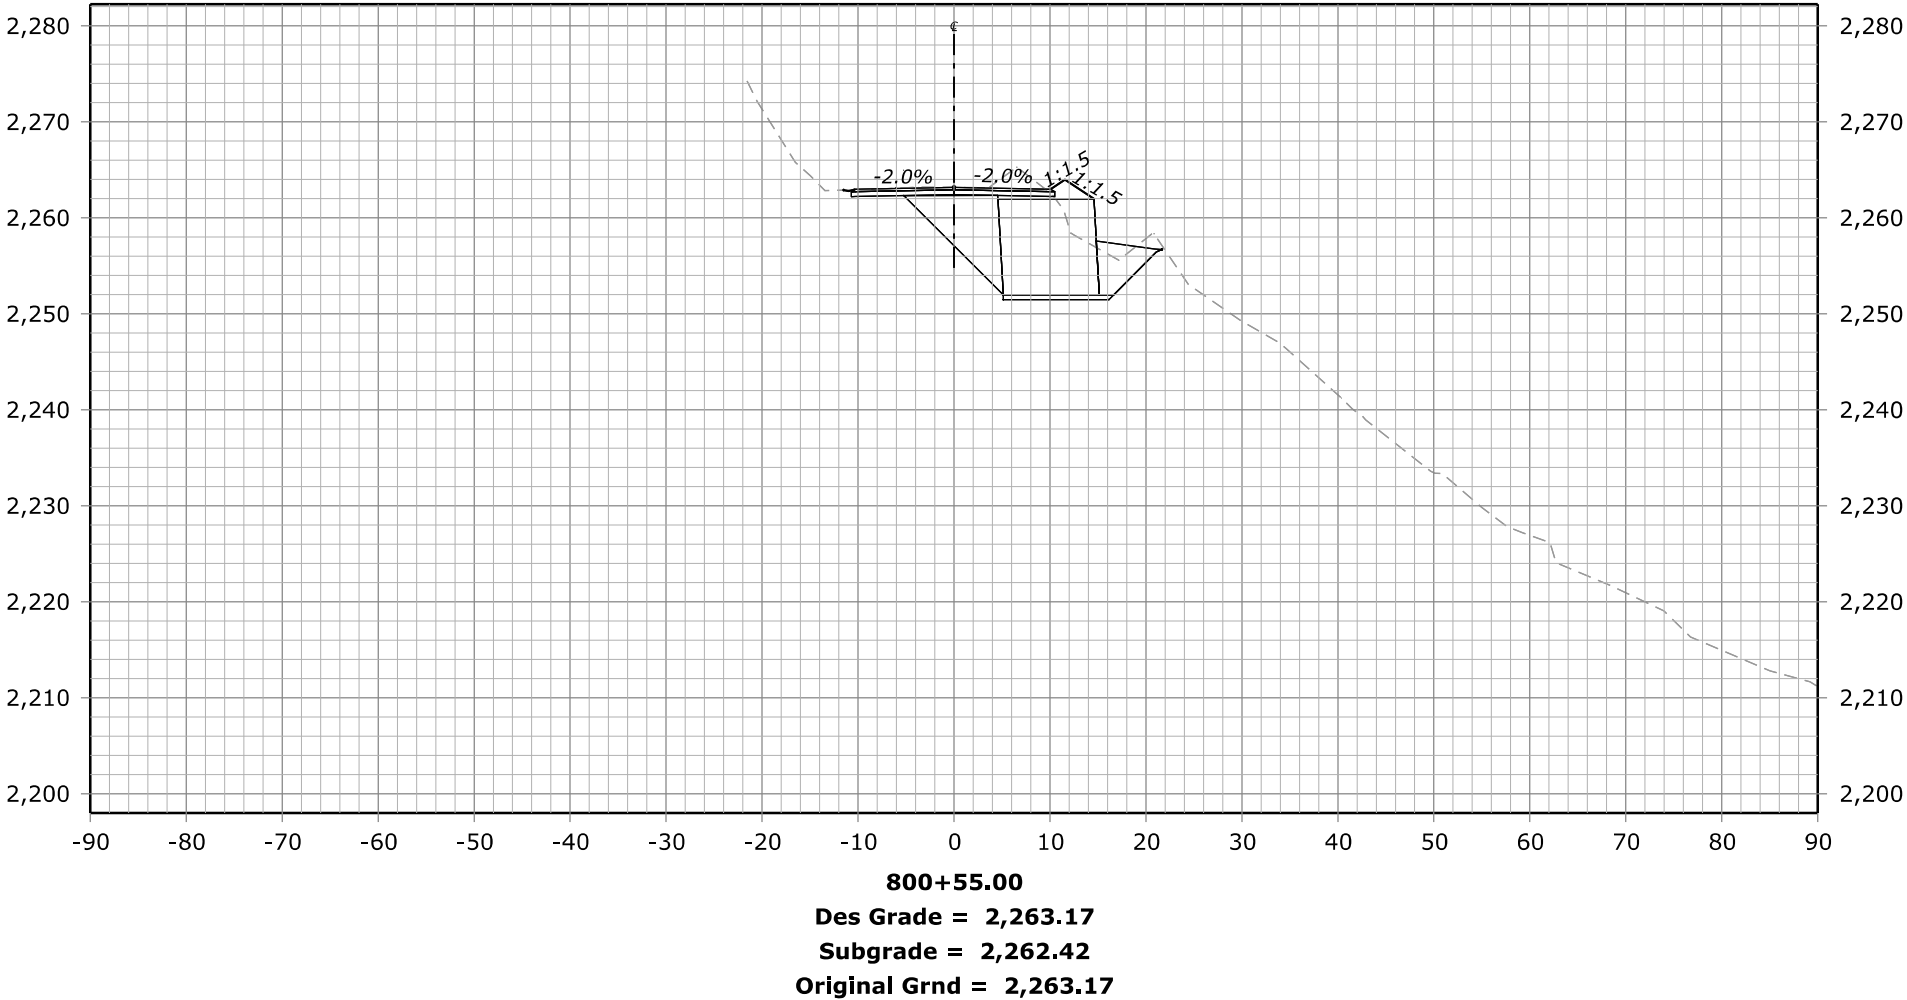

STATE	PROJECT	SHEET NUMBER
CA	ERFO FS LSPDR 2021-1(1) NACI-FERGUSSON RD	X45

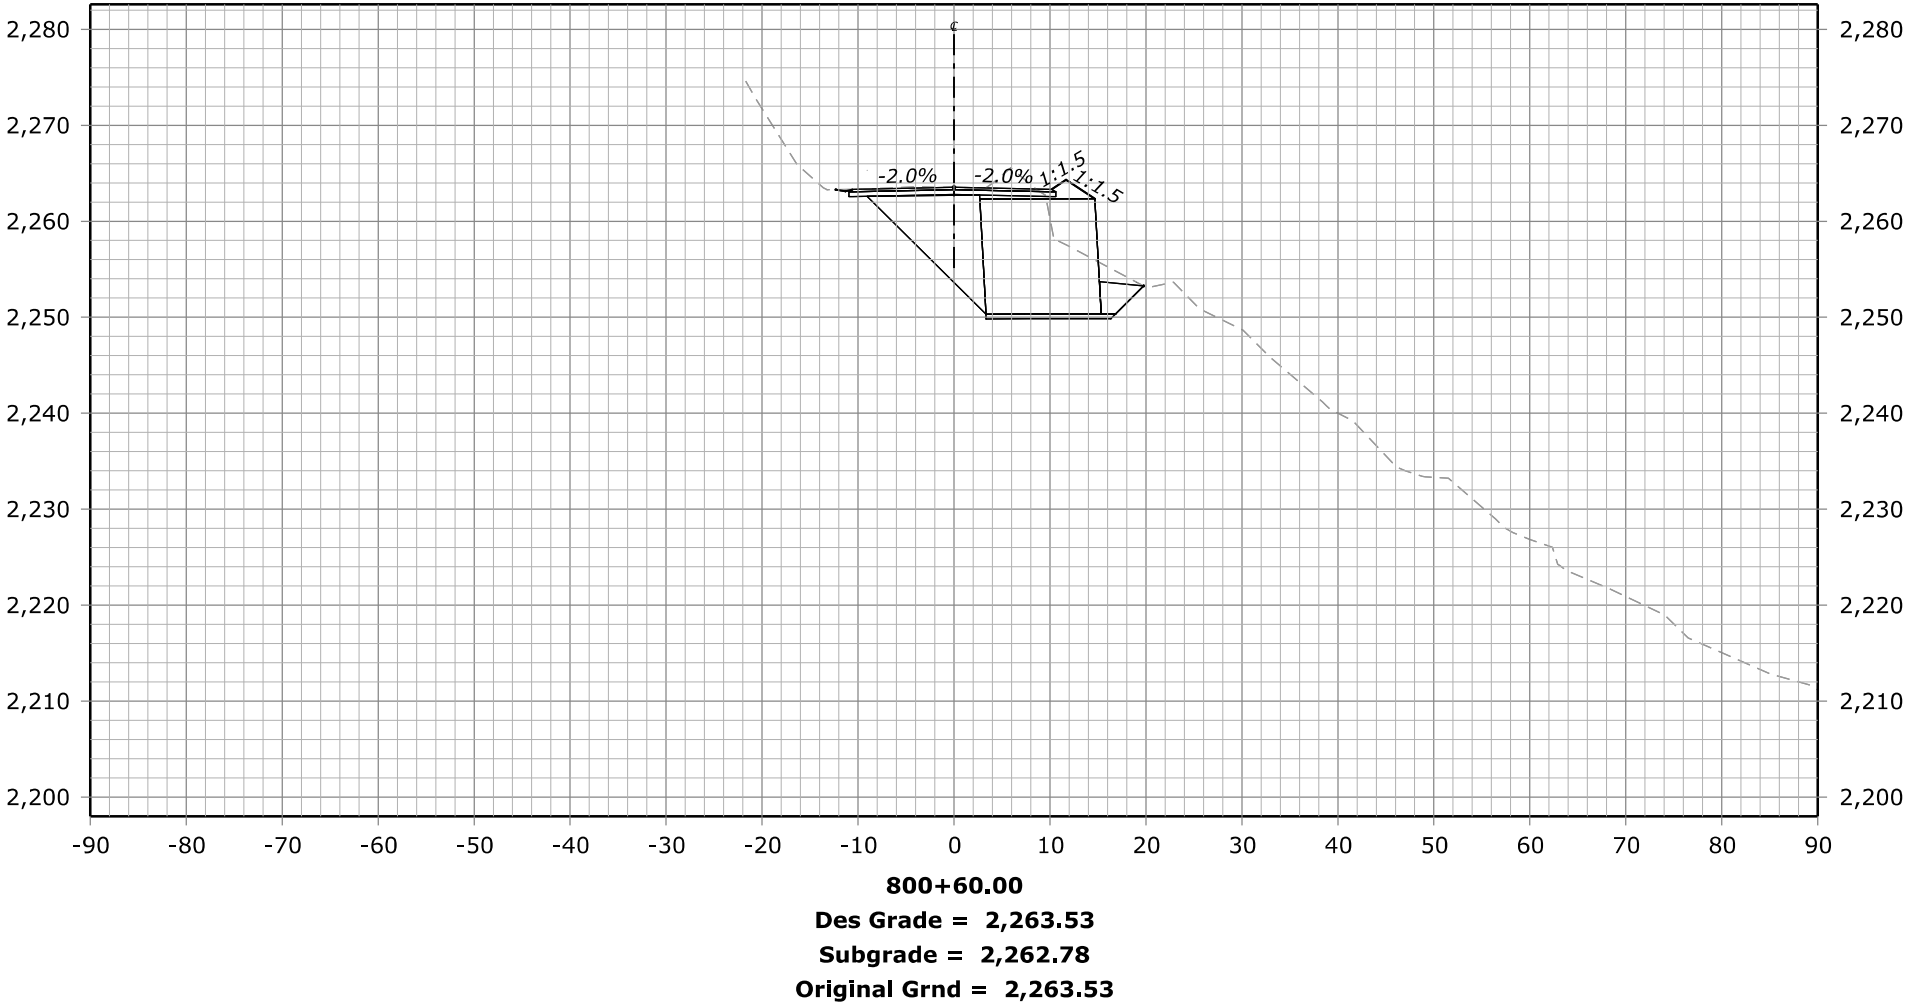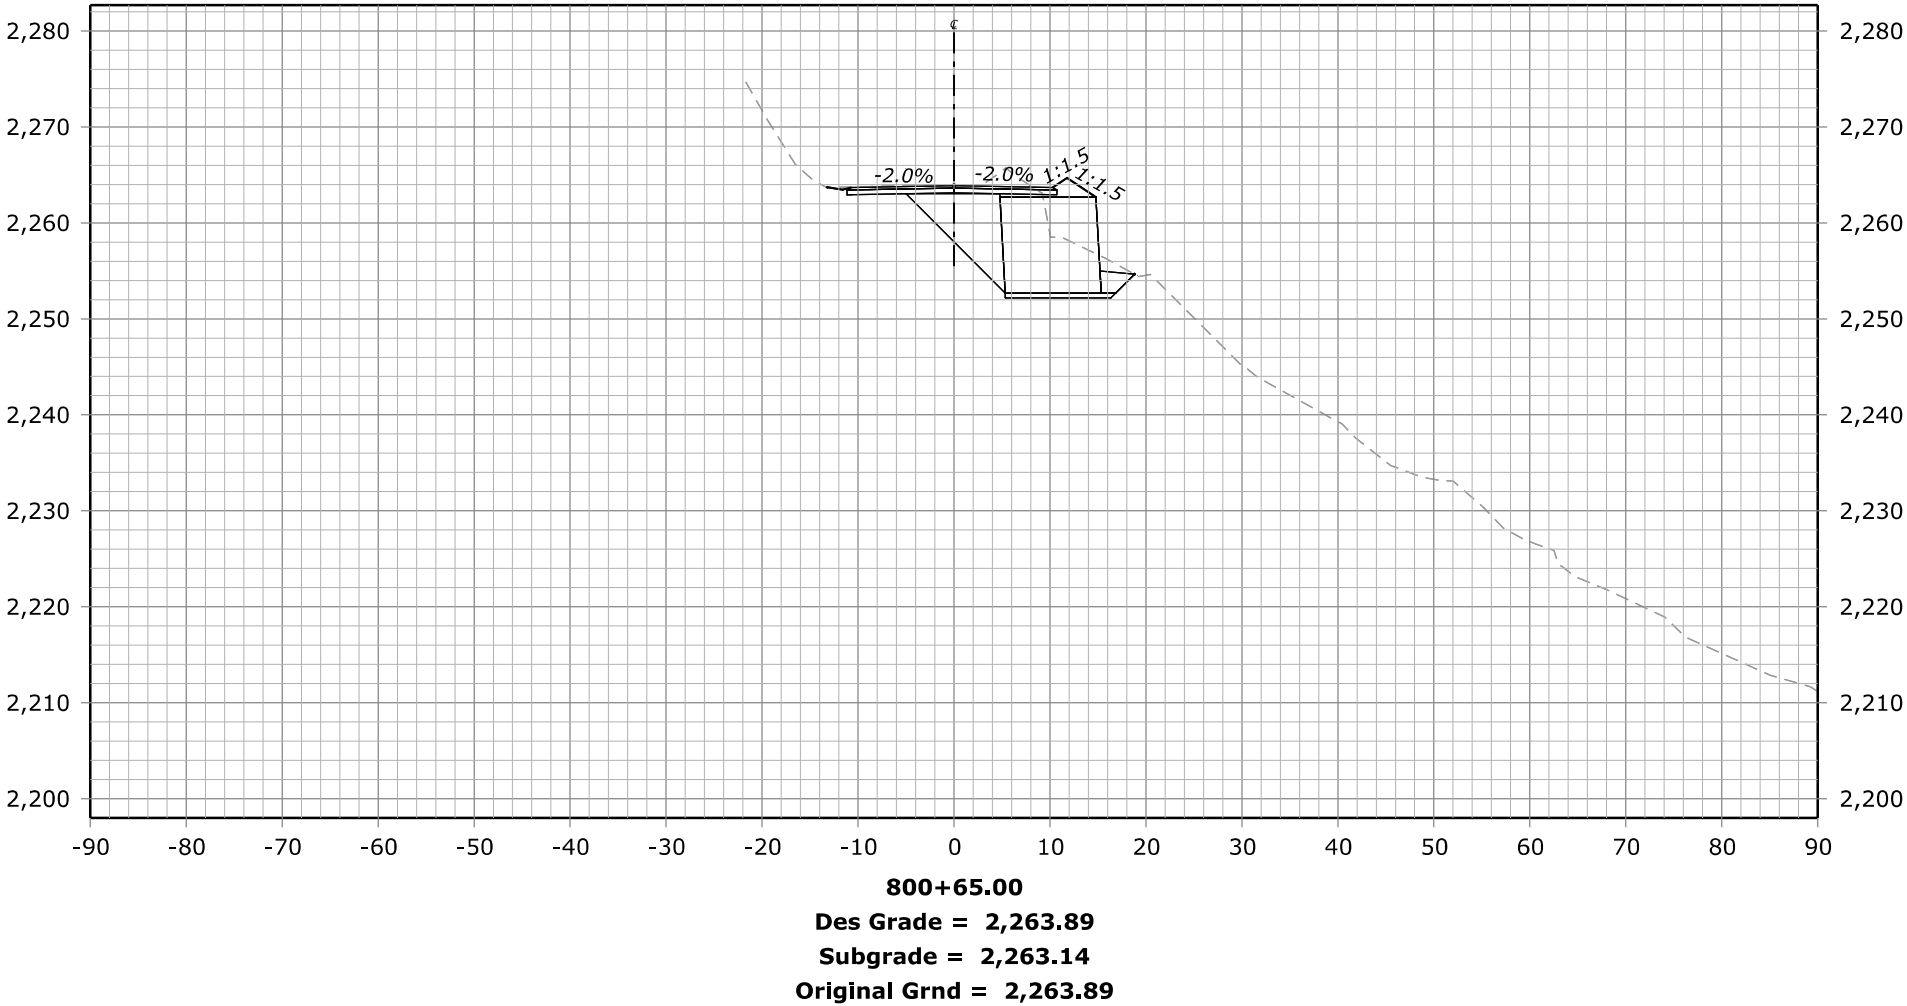

STATE	PROJECT	SHEET NUMBER
CA	ERFO FS LSPDR 2021-1(1) NACI-FERGUSSON RD	X46

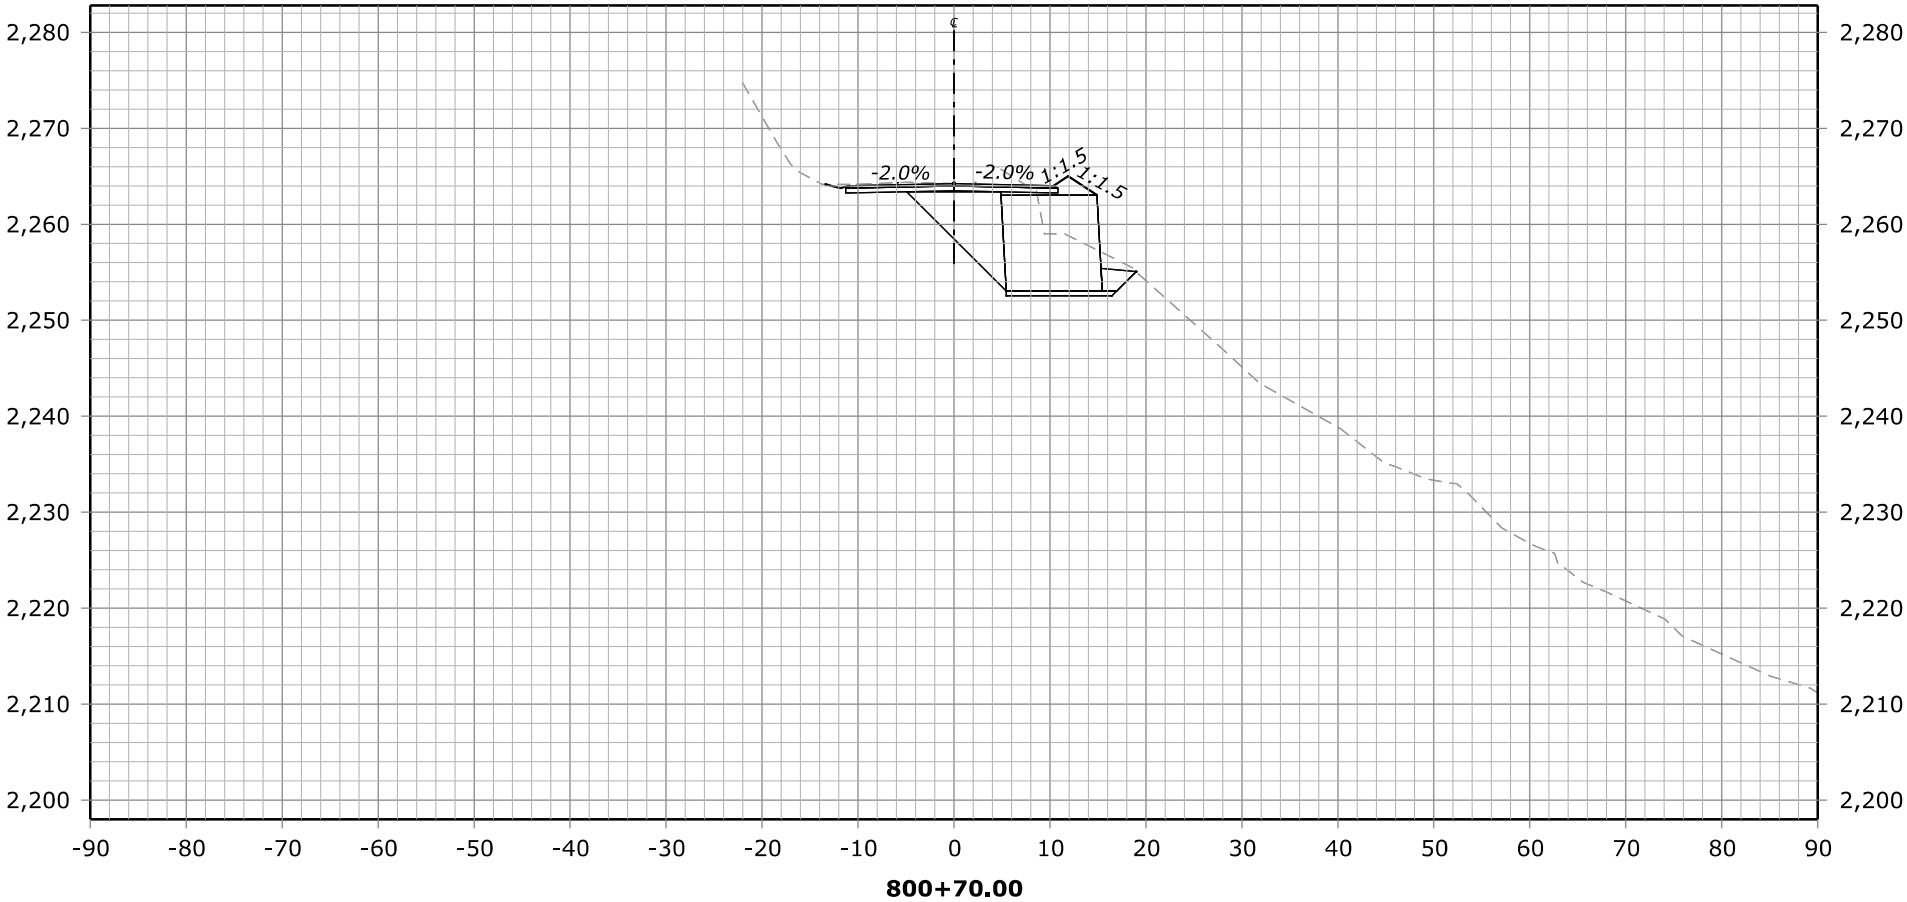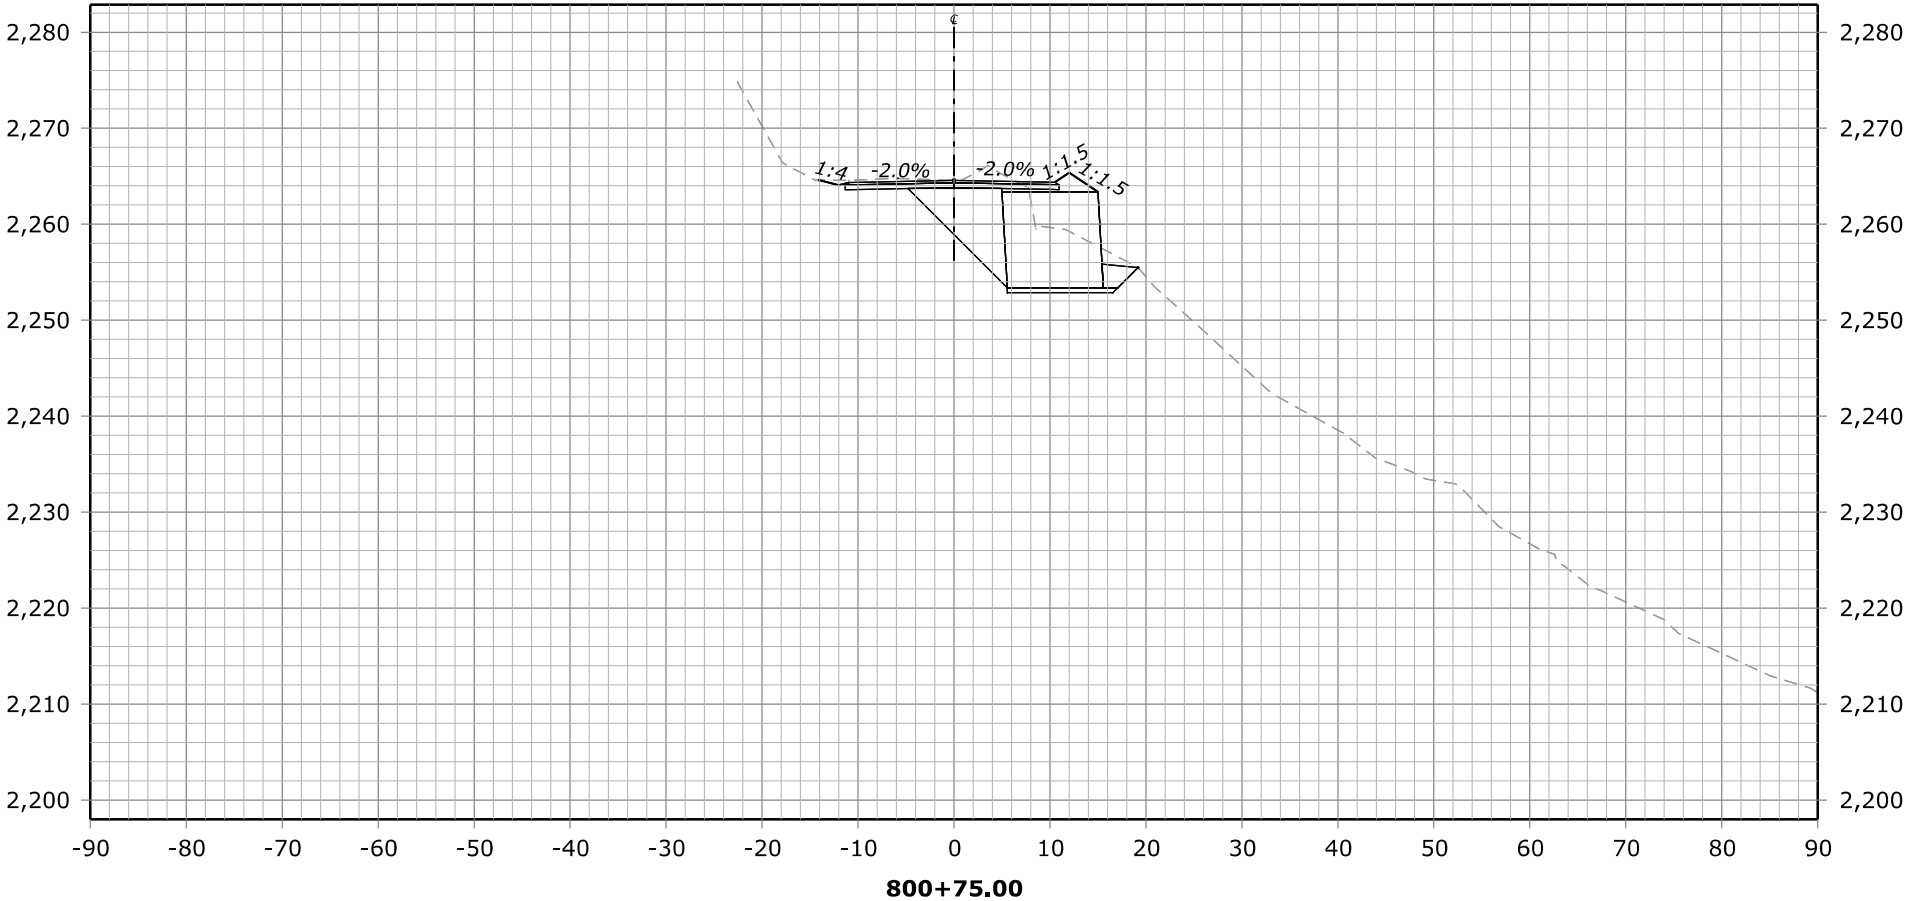


FHWA, Office of Federal Lands Highway
Central Federal Lands Highway Division

X-SECTIONS

NACI-FERGUSSON RD

STATE	PROJECT	SHEET NUMBER
CA	ERFO FS LSPDR 2021-1(1) NACI-FERGUSSON RD	X47

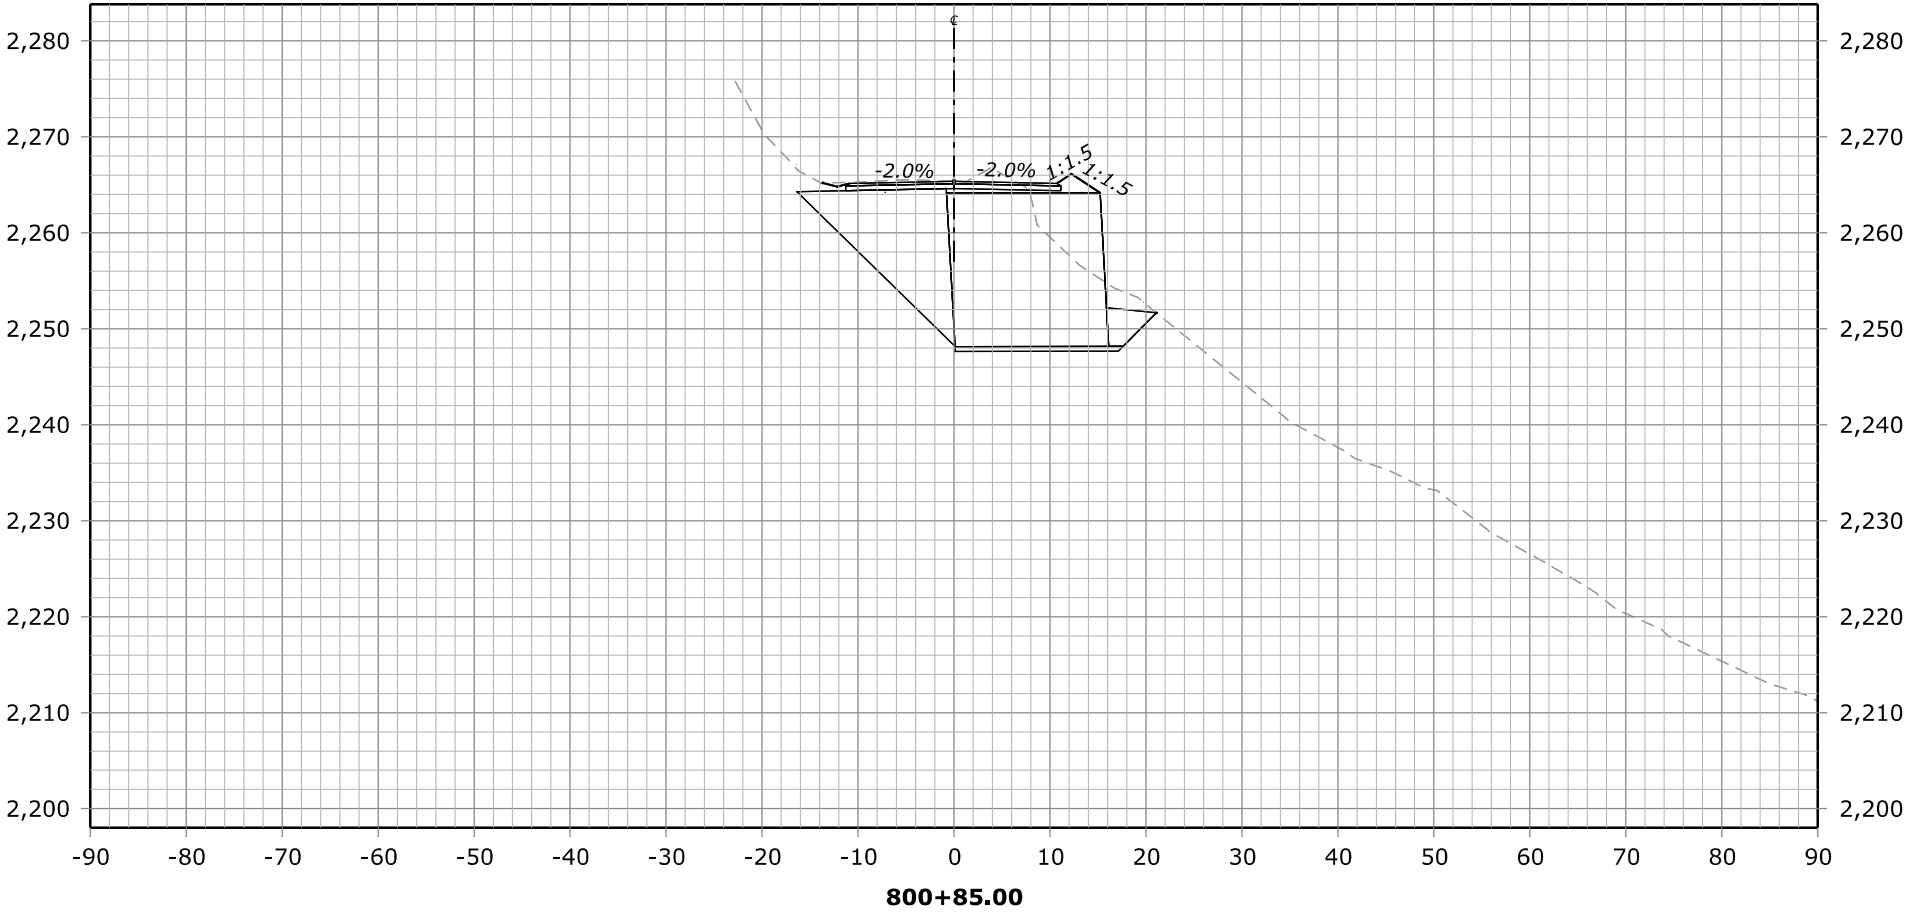

800+85.00
Des Grade = 2,265.36
Subgrade = 2,264.61
Original Grnd = 2,265.36





800+80.00
Des Grade = 2,264.96
Subgrade = 2,264.21
Original Grnd = 2,264.96



FHWA, Office of Federal Lands Highway
Central Federal Lands Highway Division

X-SECTIONS
NACI-FERGUSSON RD

STATE	PROJECT	SHEET NUMBER
CA	ERFO FS LSPDR 2021-1(1) NACI-FERGUSSON RD	X48

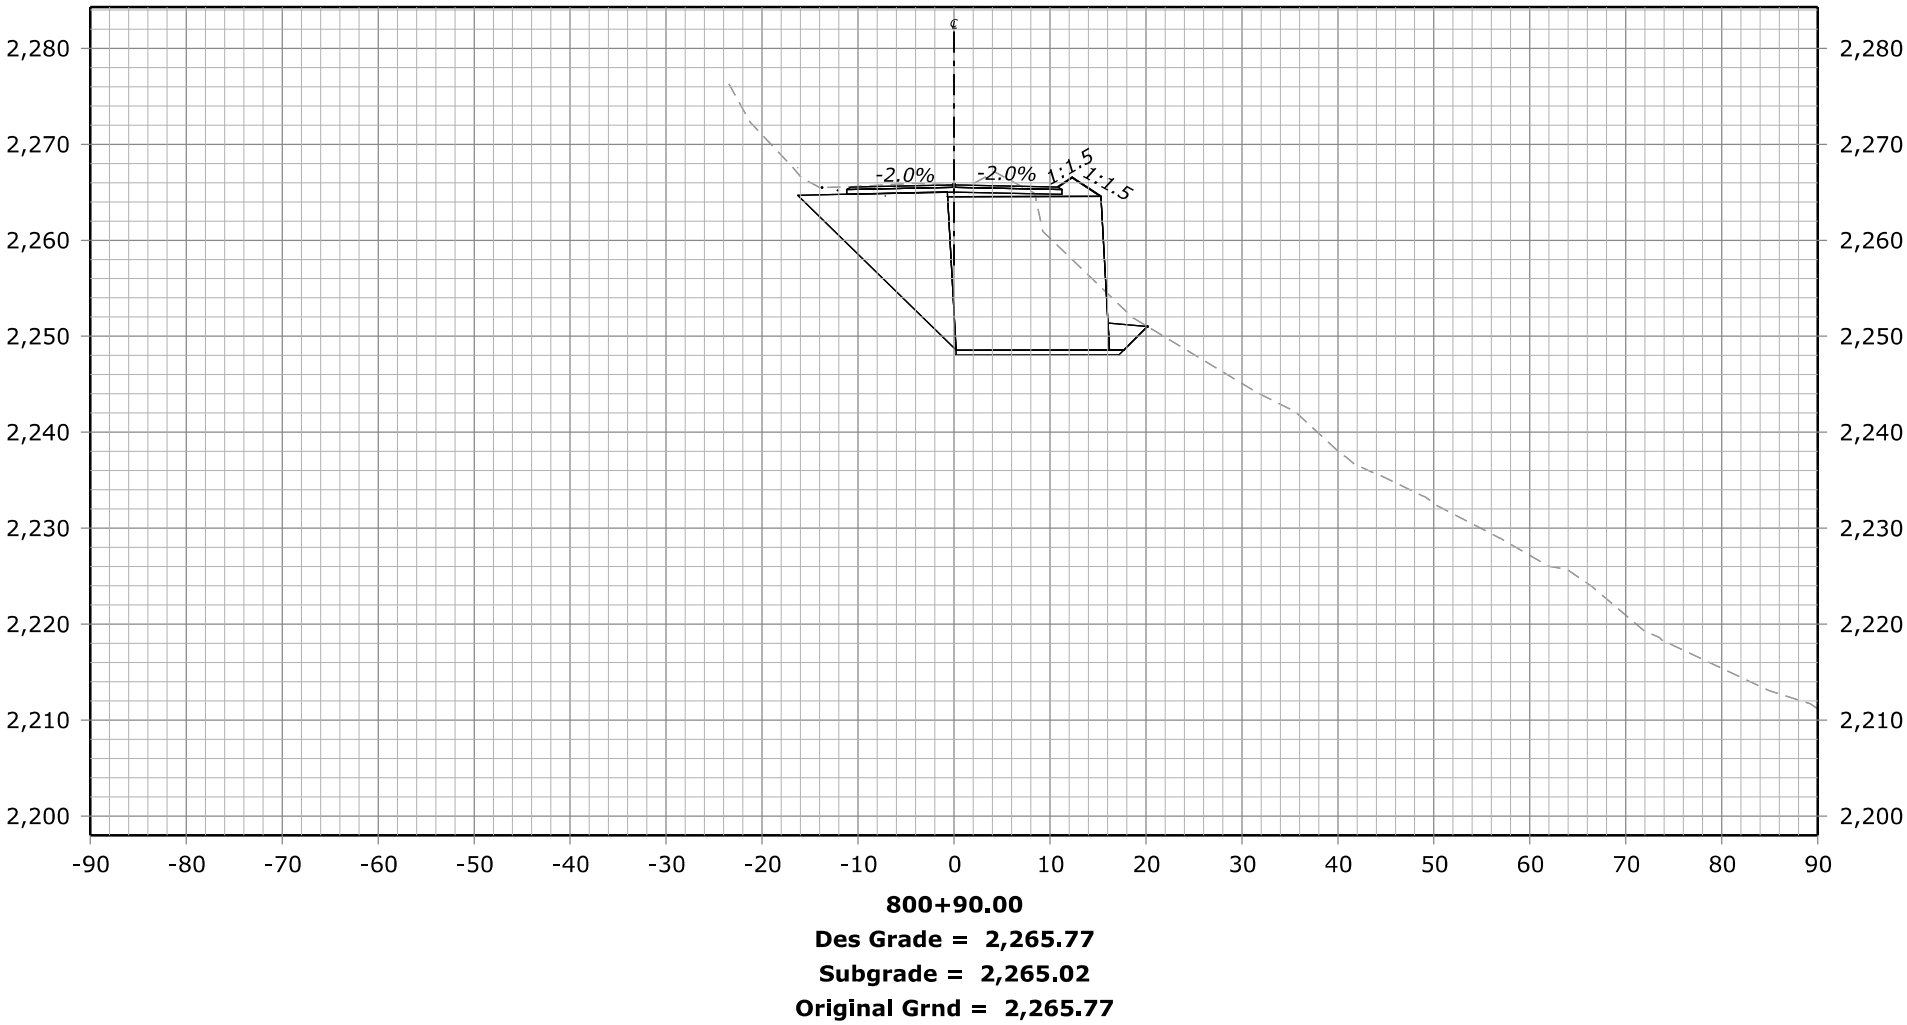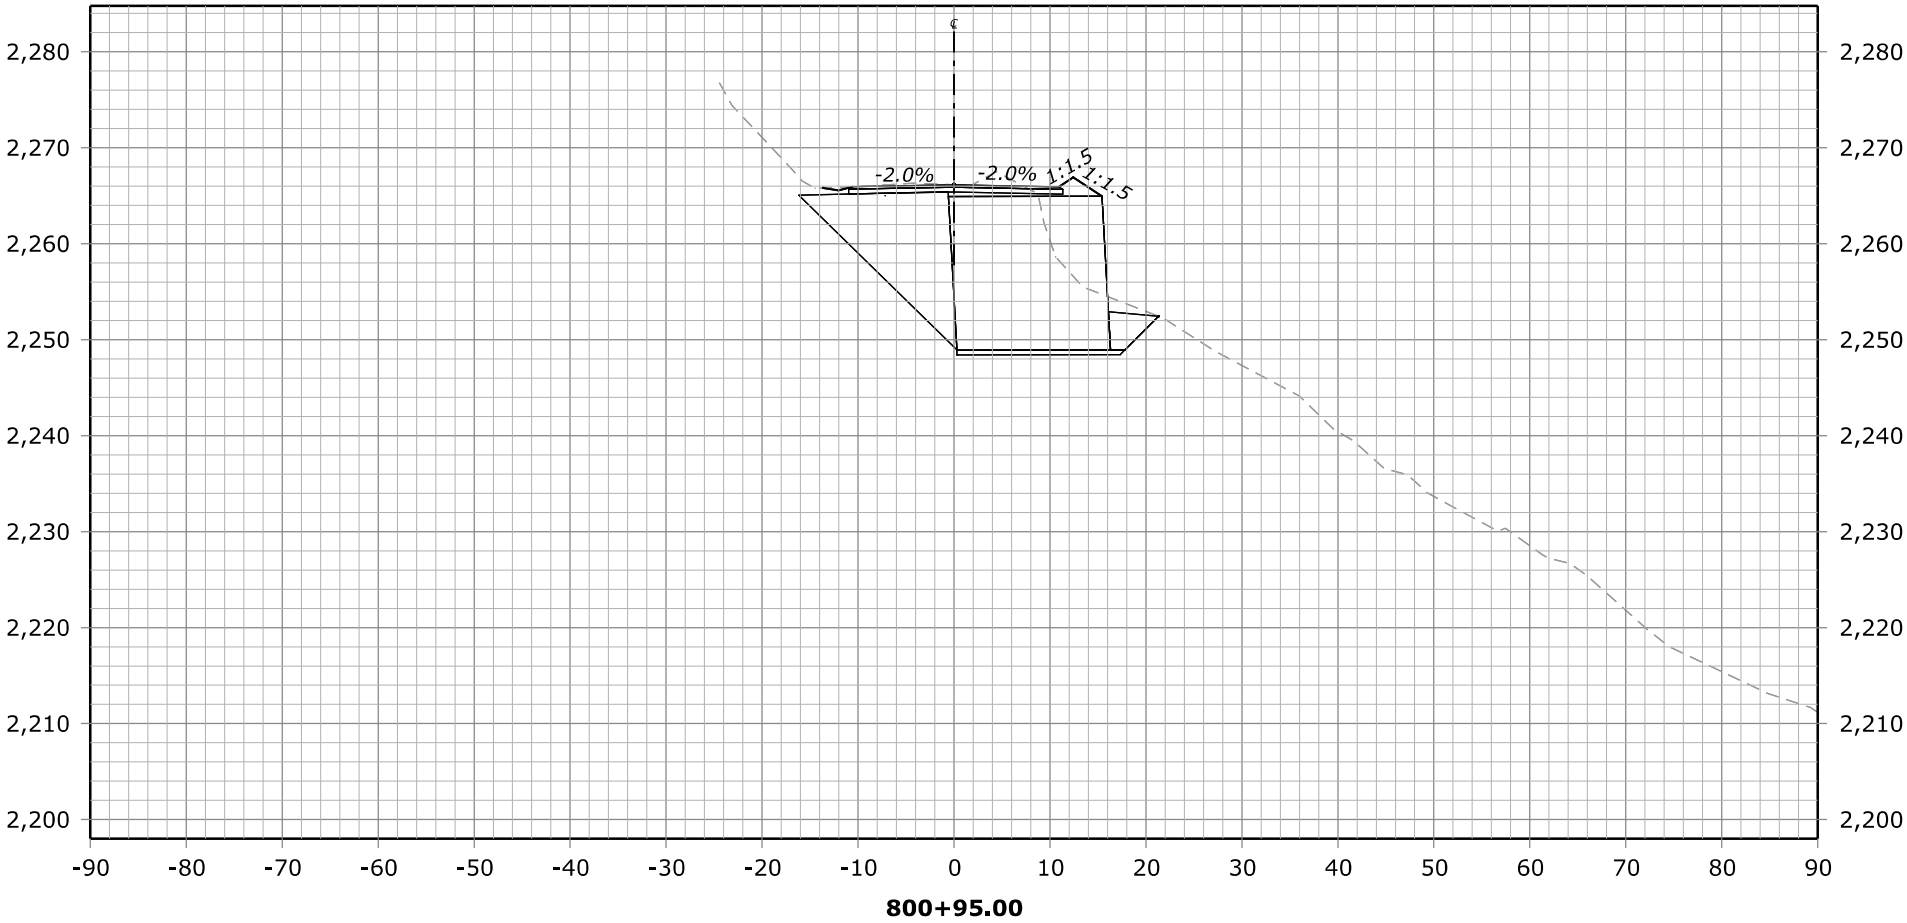



STATE	PROJECT	SHEET NUMBER
CA	ERFO FS LSPDR 2021-1(1) NACI-FERGUSSON RD	X49

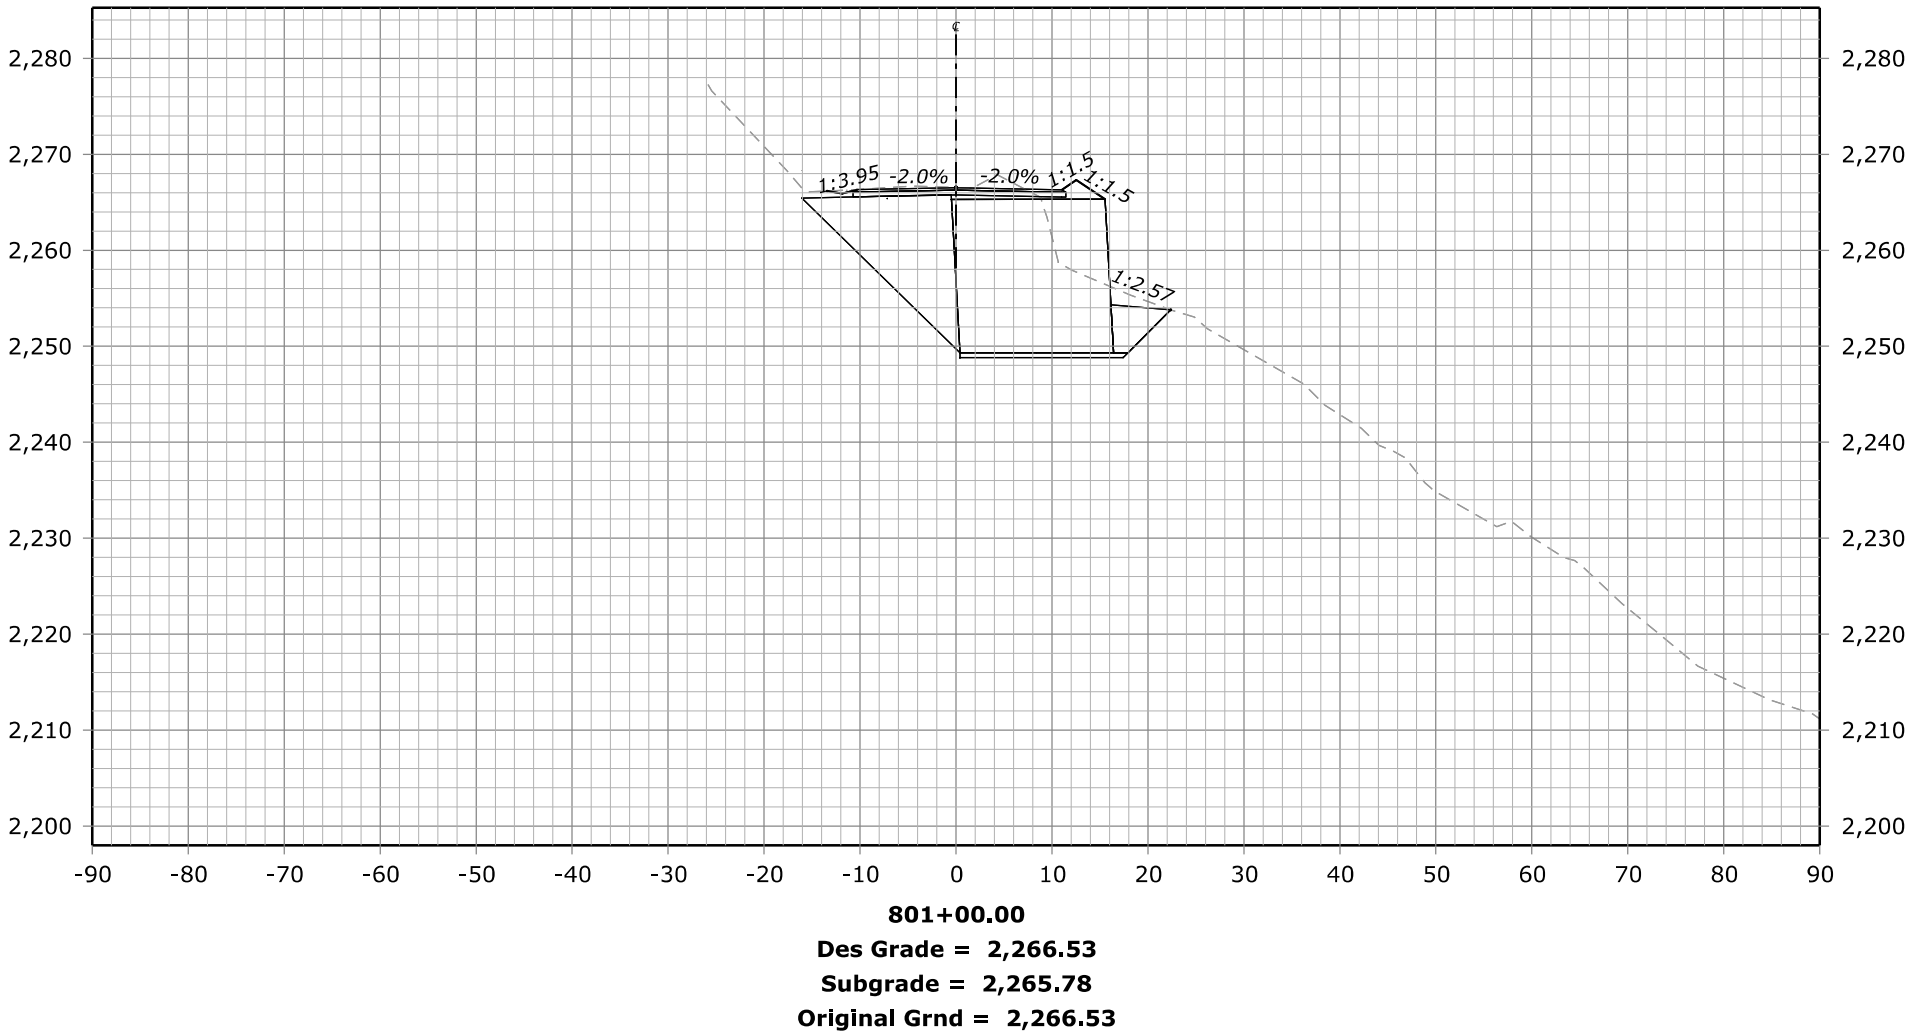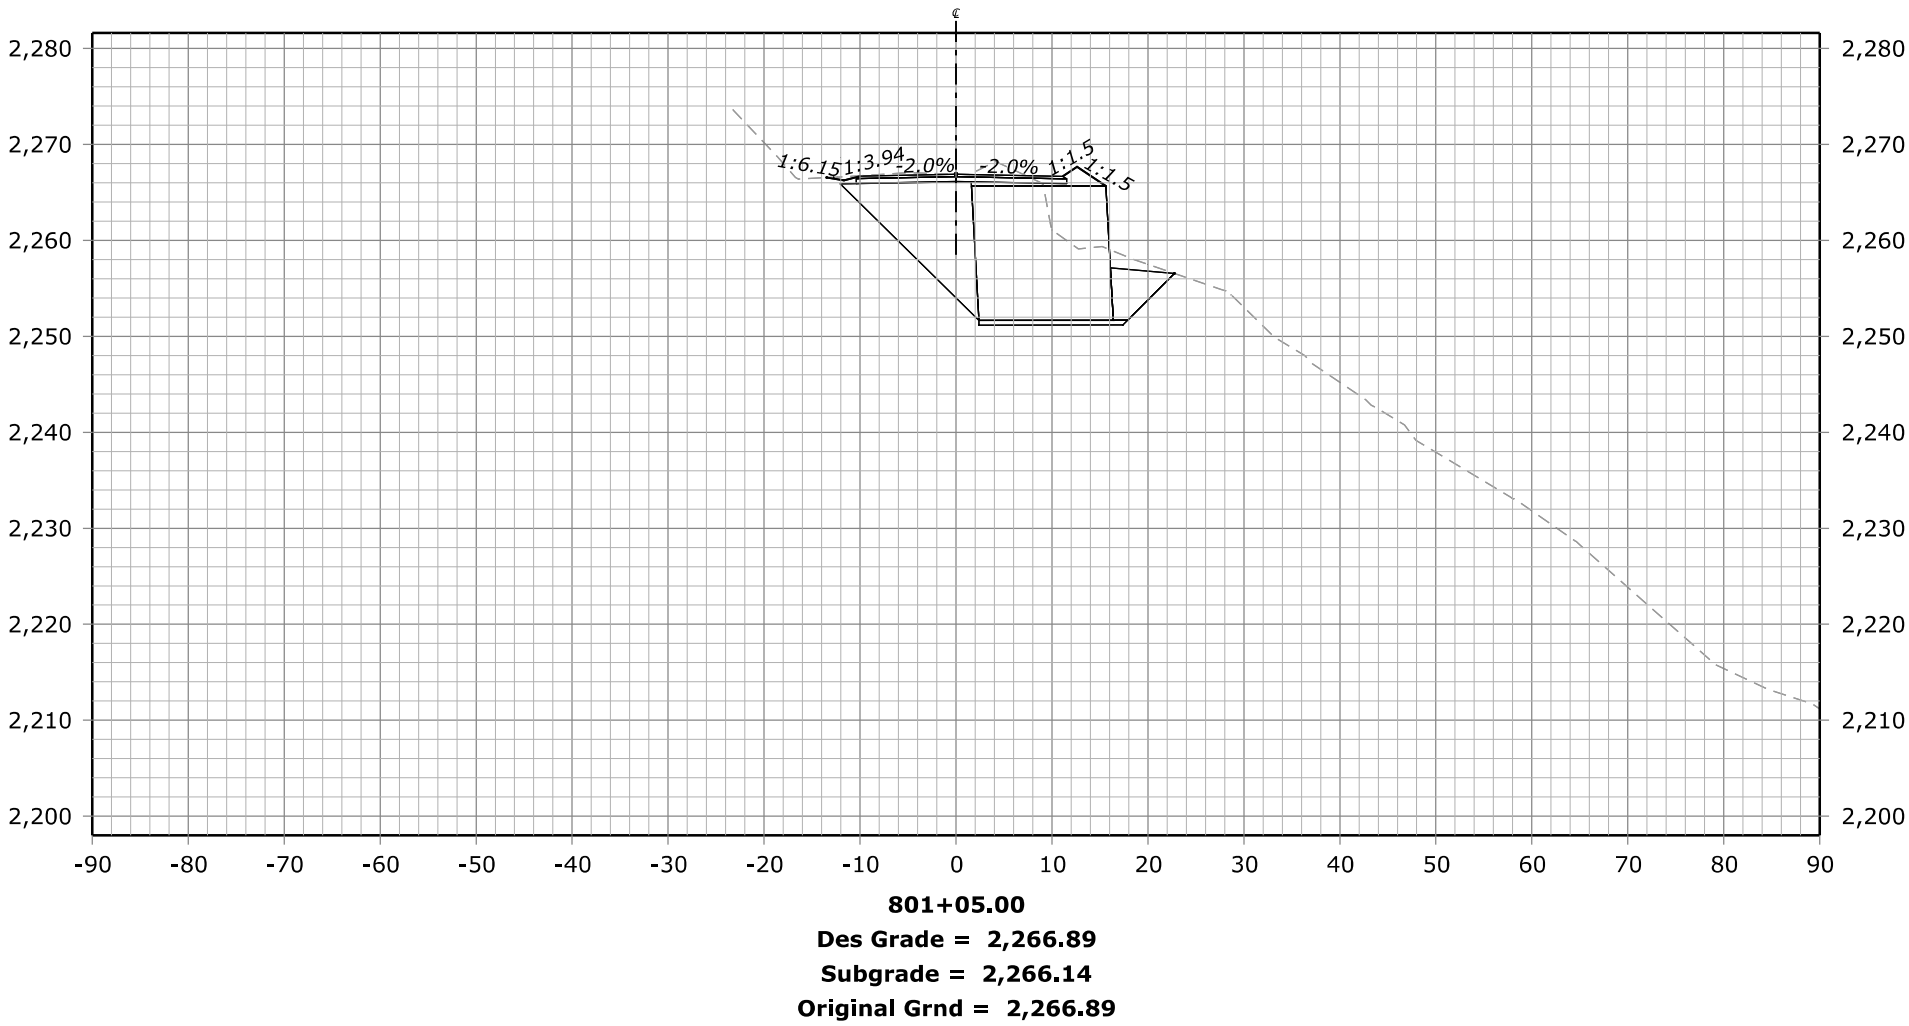


FHWA, Office of Federal Lands Highway
Central Federal Lands Highway Division

X-SECTIONS
NACI-FERGUSSON RD


STATE	PROJECT	SHEET NUMBER
CA	ERFO FS LSPDR 2021-1(1) NACI-FERGUSSON RD	X50

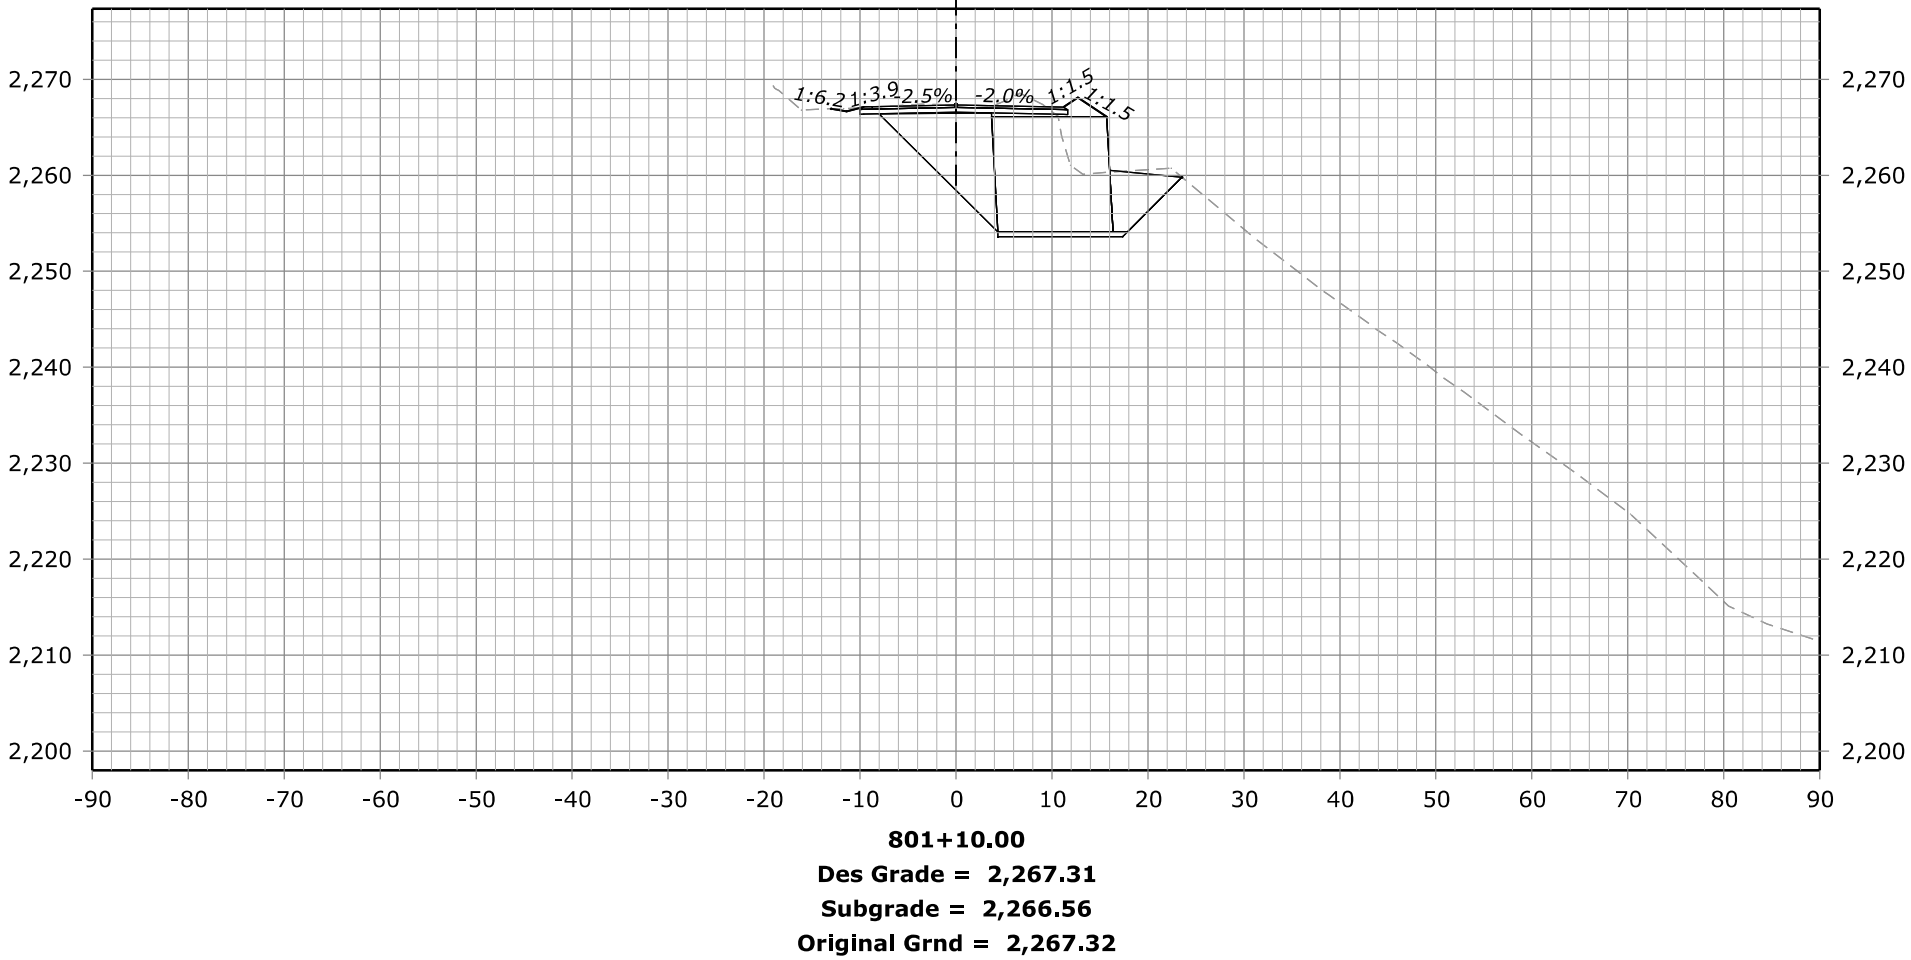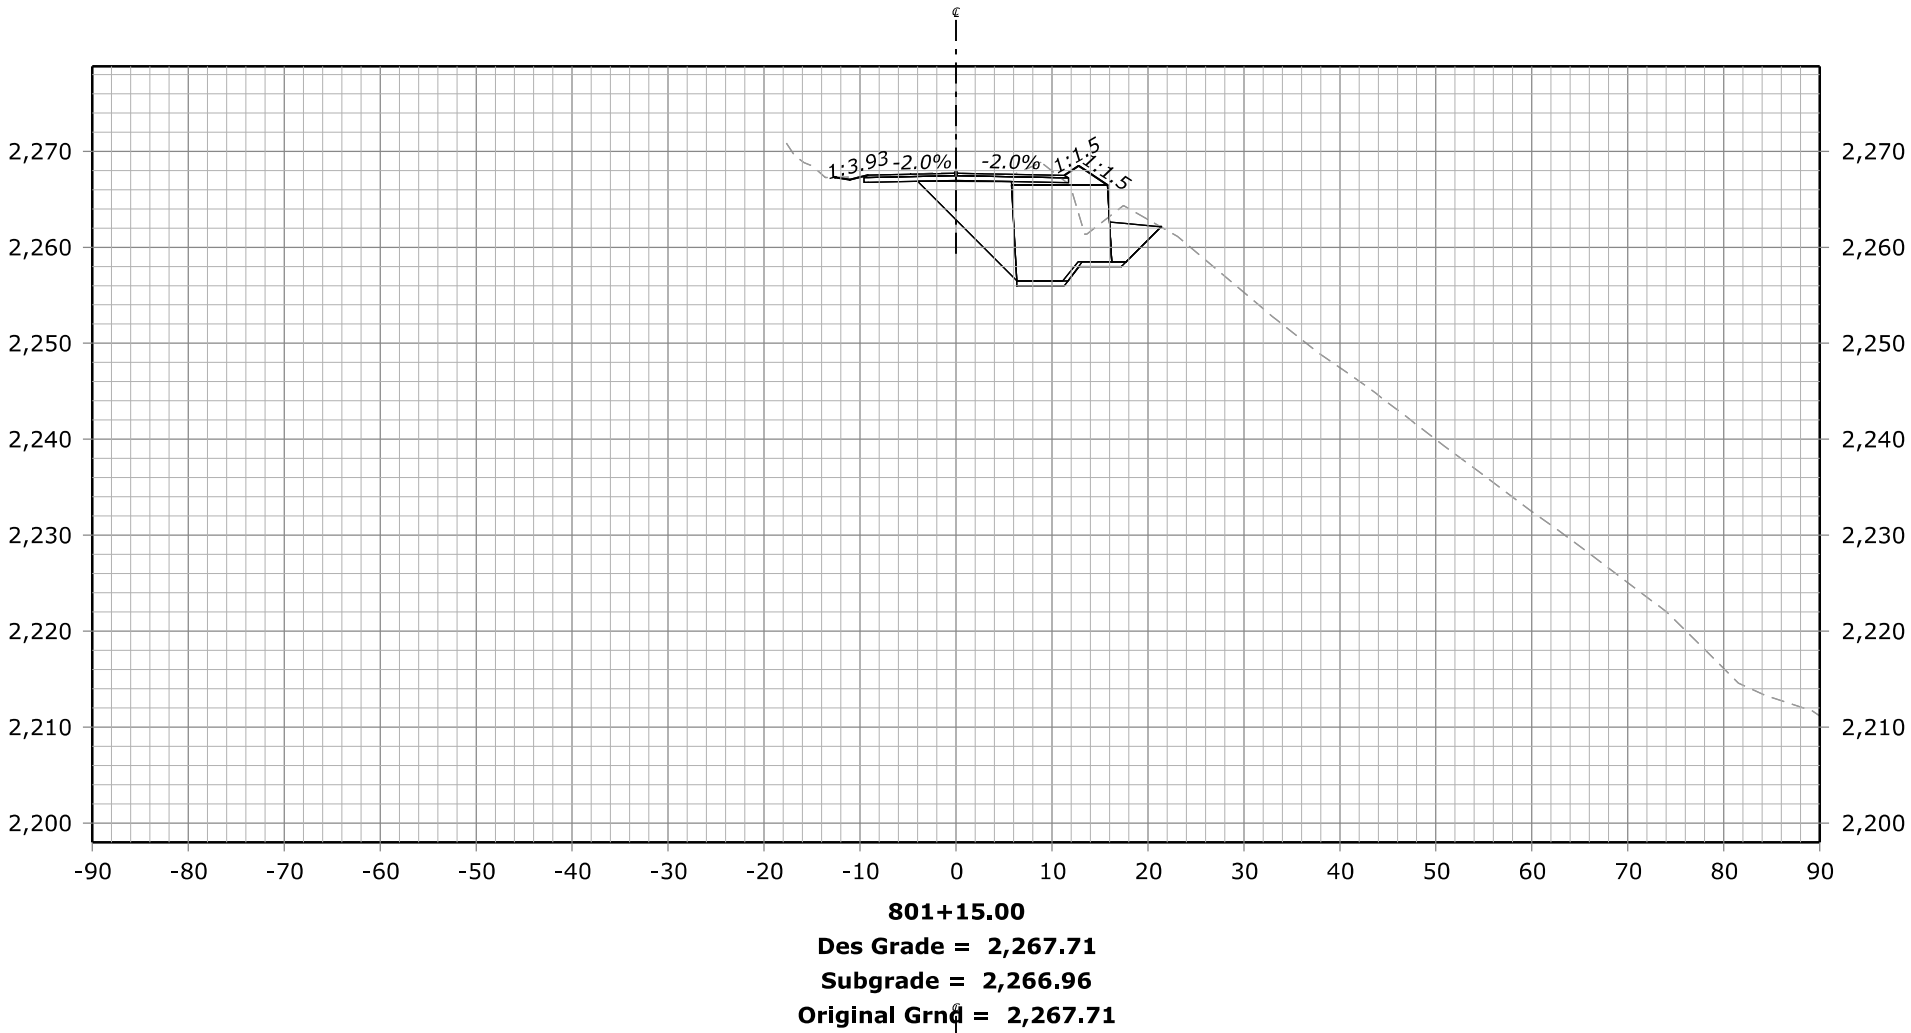

STATE	PROJECT	SHEET NUMBER
CA	ERFO FS LSPDR 2021-1(1) NACI-FERGUSSON RD	X51

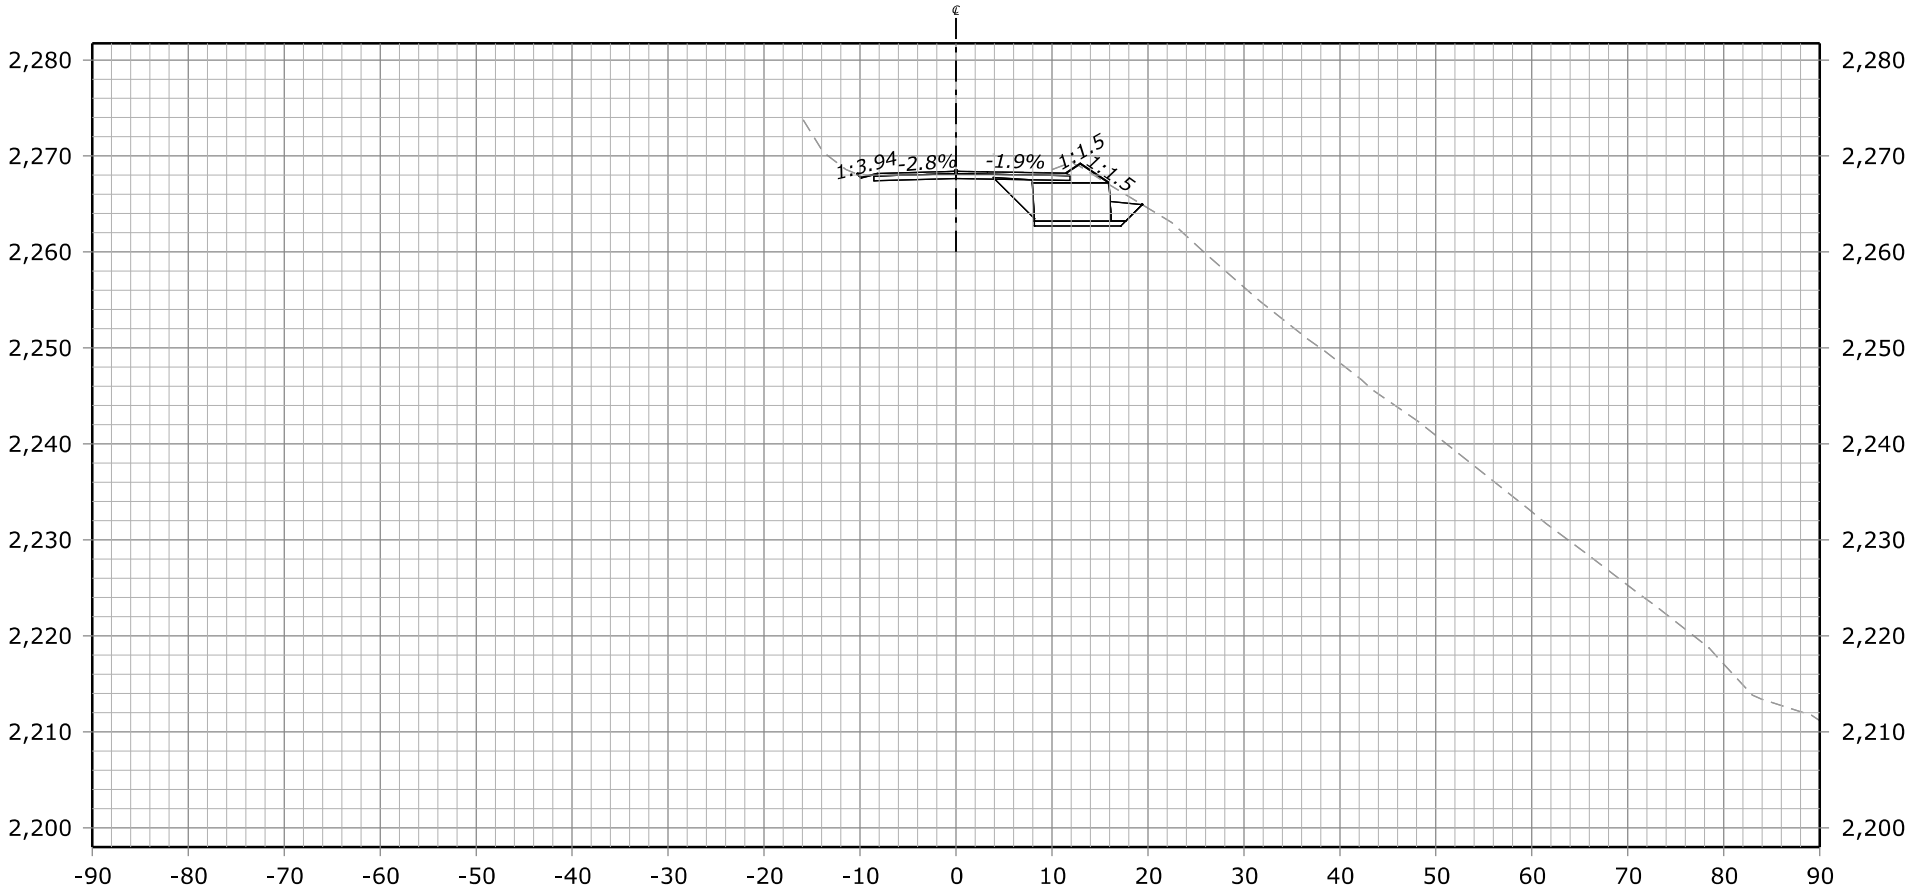

801+25.00
Des Grade = 2,268.41
Subgrade = 2,267.66
Original Grnd = 2,268.41


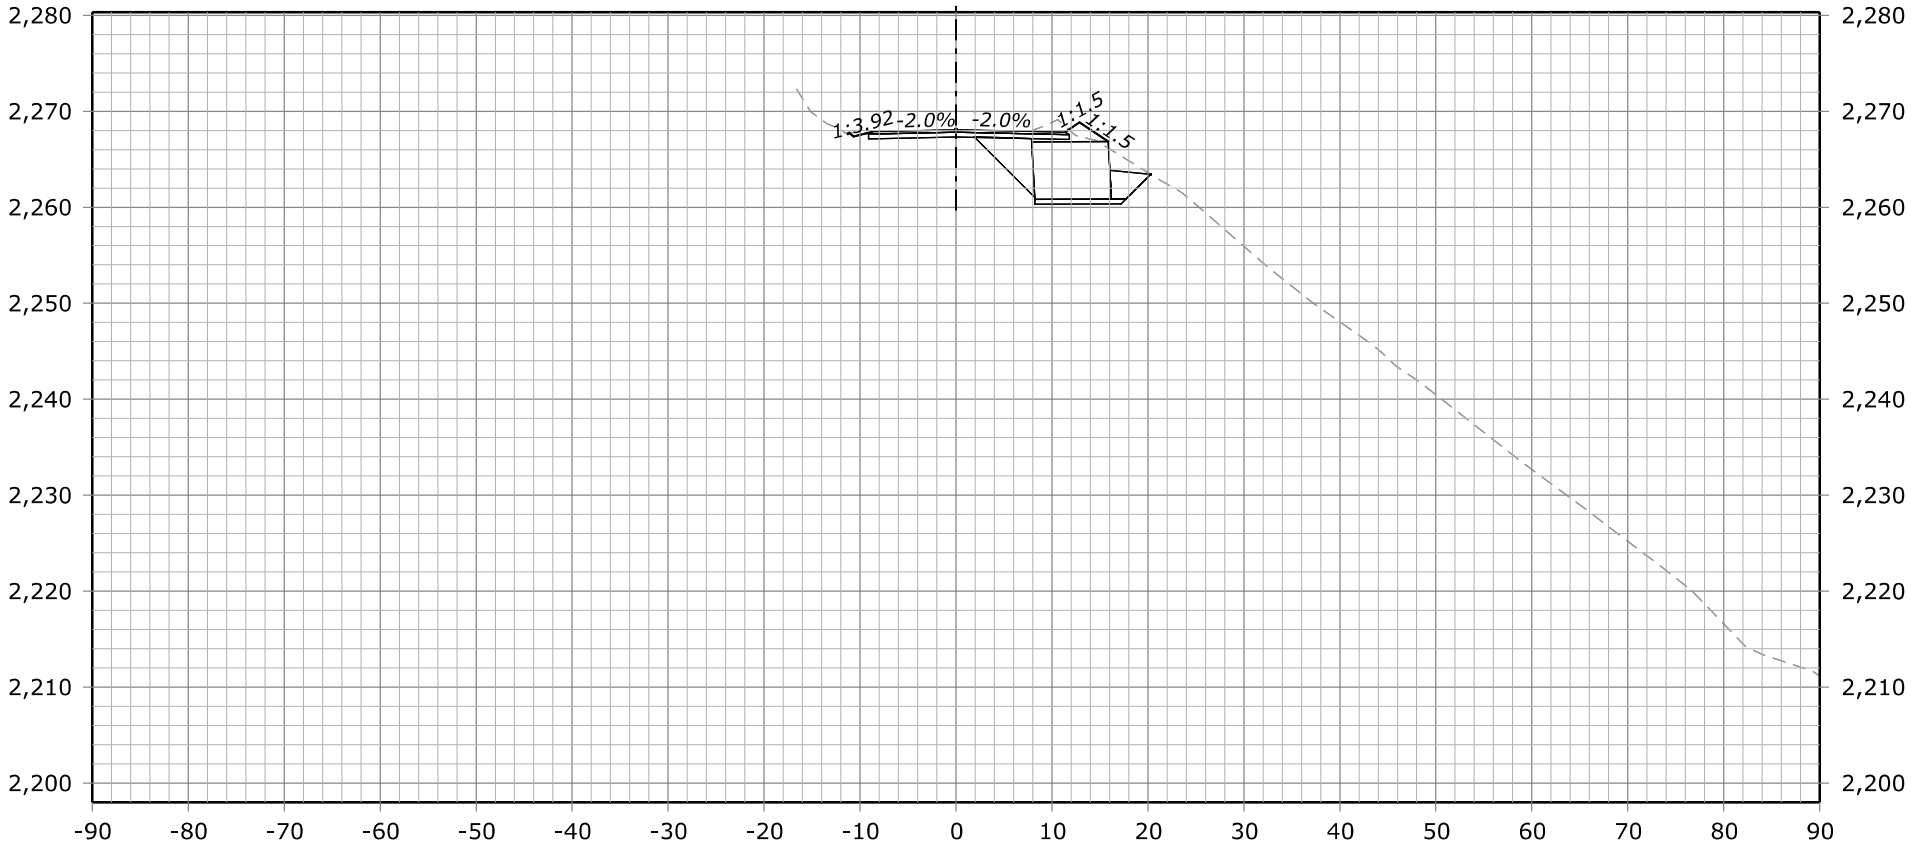


801+20.00
Des Grade = 2,268.06
Subgrade = 2,267.31
Original Grnd = 2,268.06

FHWA, Office of Federal Lands Highway
Central Federal Lands Highway Division

X-SECTIONS NACI-FERGUSSON RD



STATE	PROJECT	SHEET NUMBER
CA	ERFO FS LSPDR 2021-1(1) NACI-FERGUSSON RD	X52

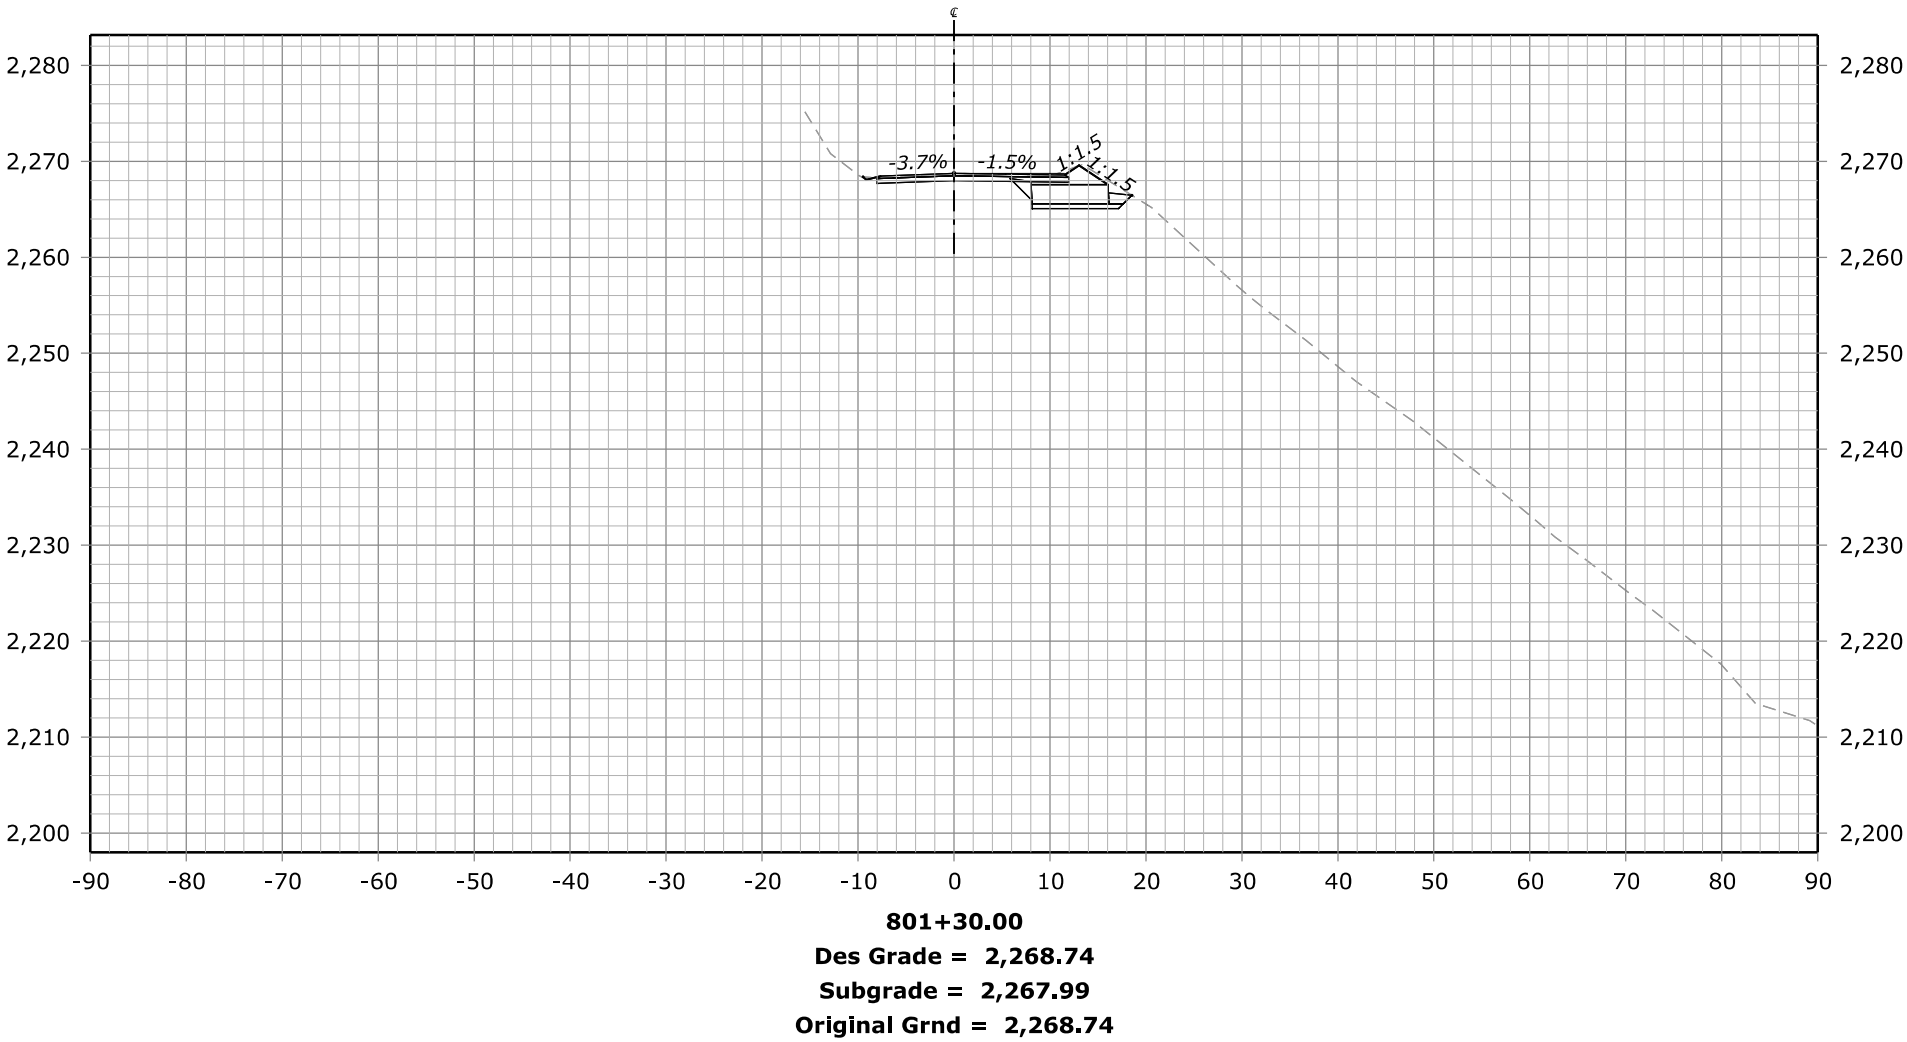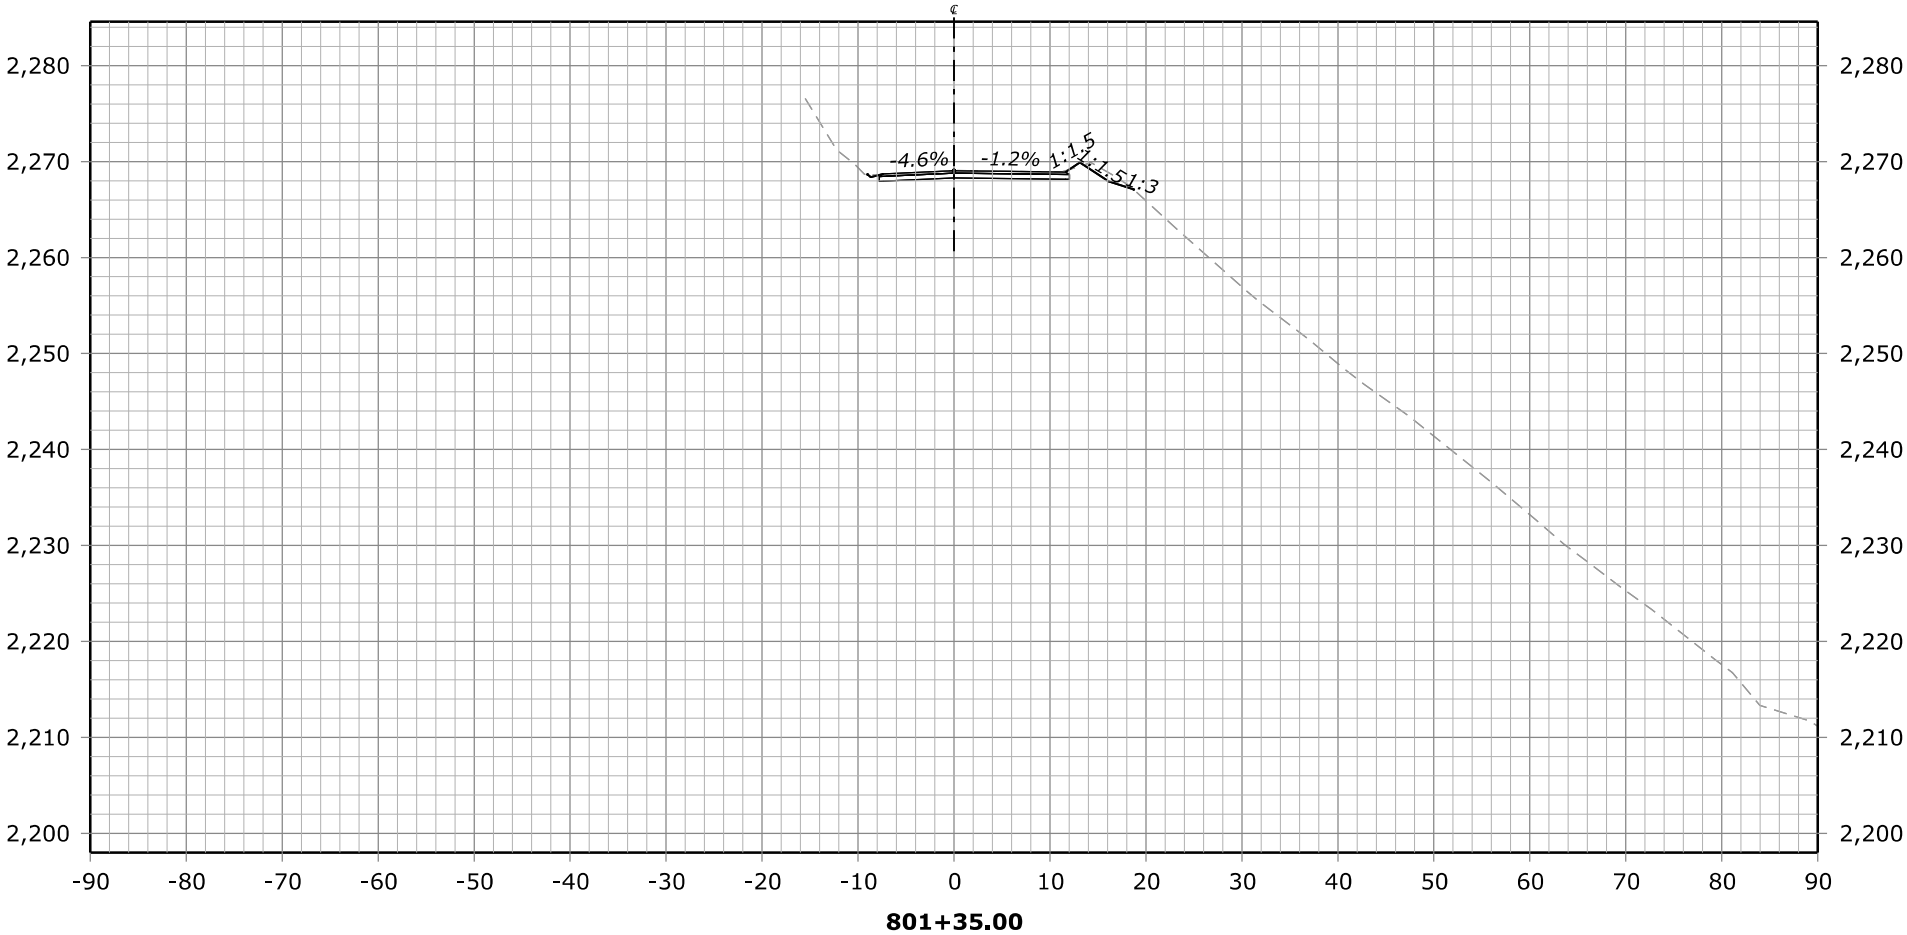



FHWA, Office of Federal Lands Highway
Central Federal Lands Highway Division

X-SECTIONS
NACI-FERGUSSON RD



STATE	PROJECT	SHEET NUMBER
CA	ERFO FS LSPDR 2021-1(1) NACI-FERGUSSON RD	X53

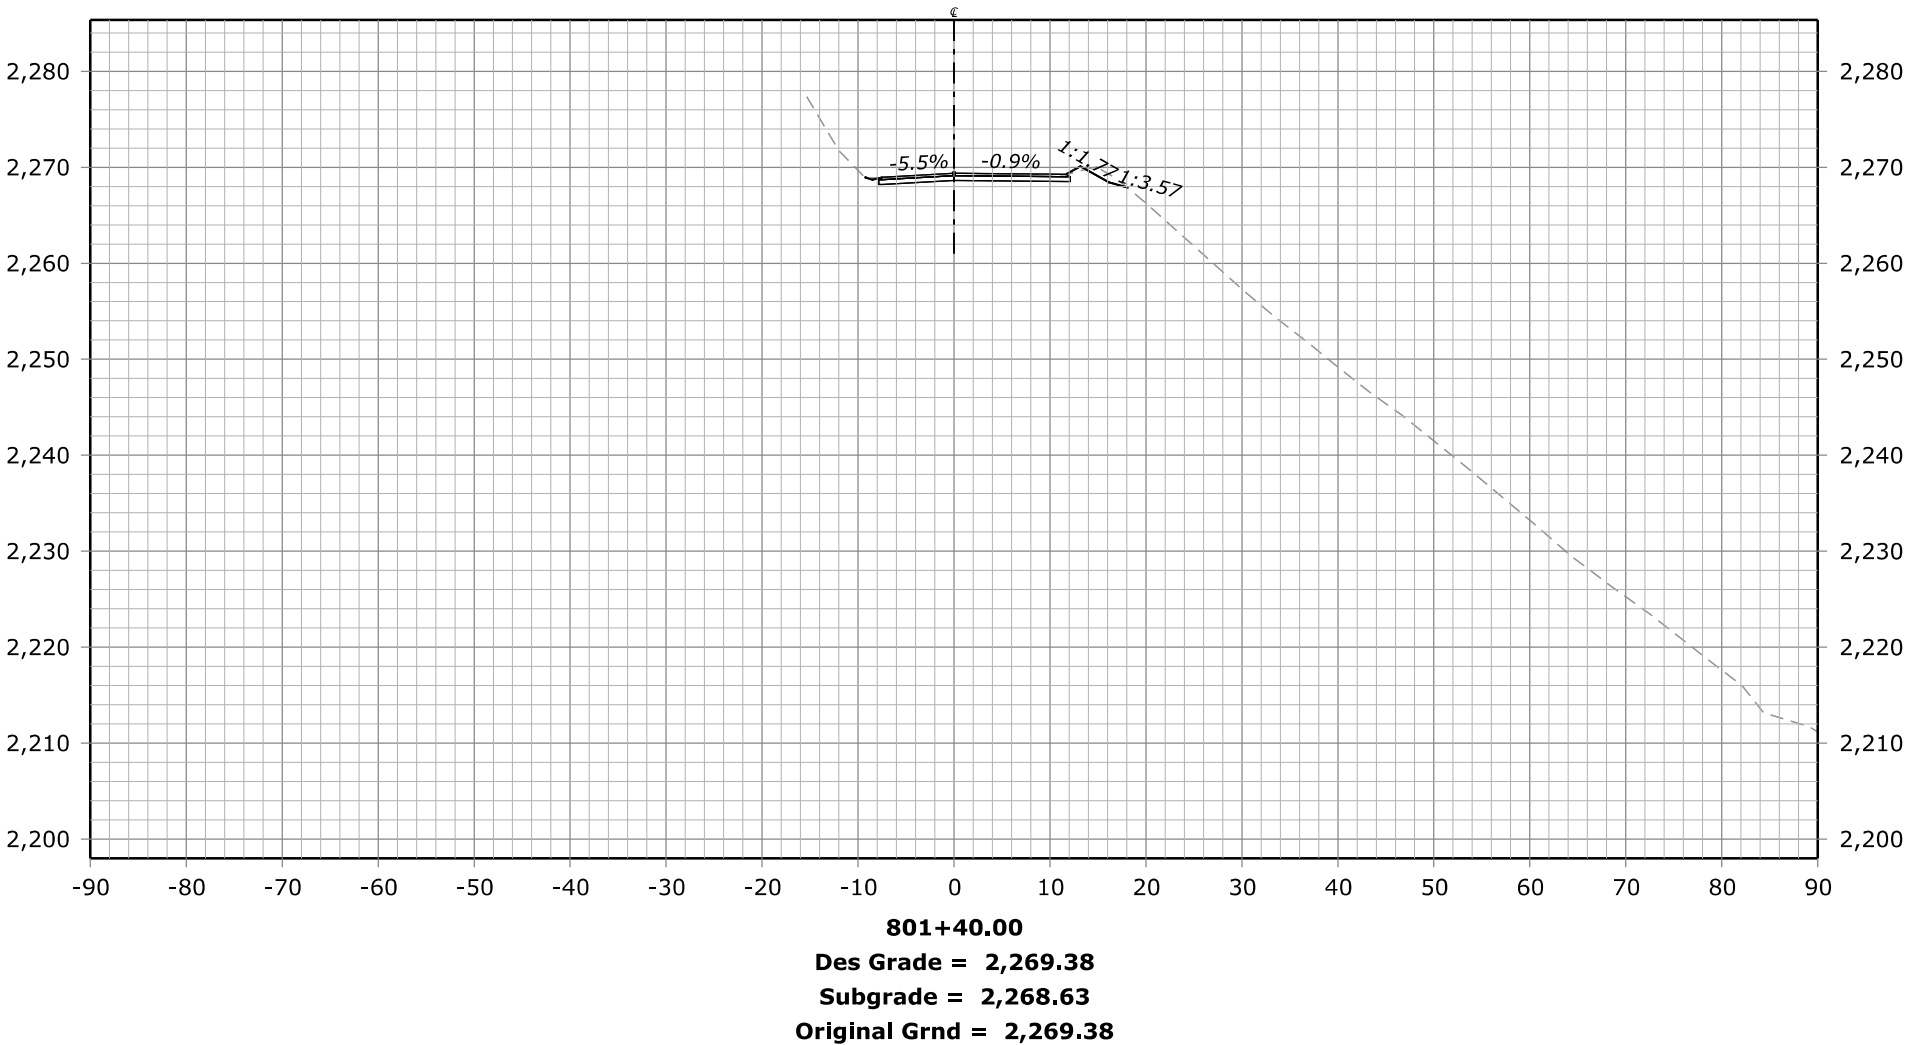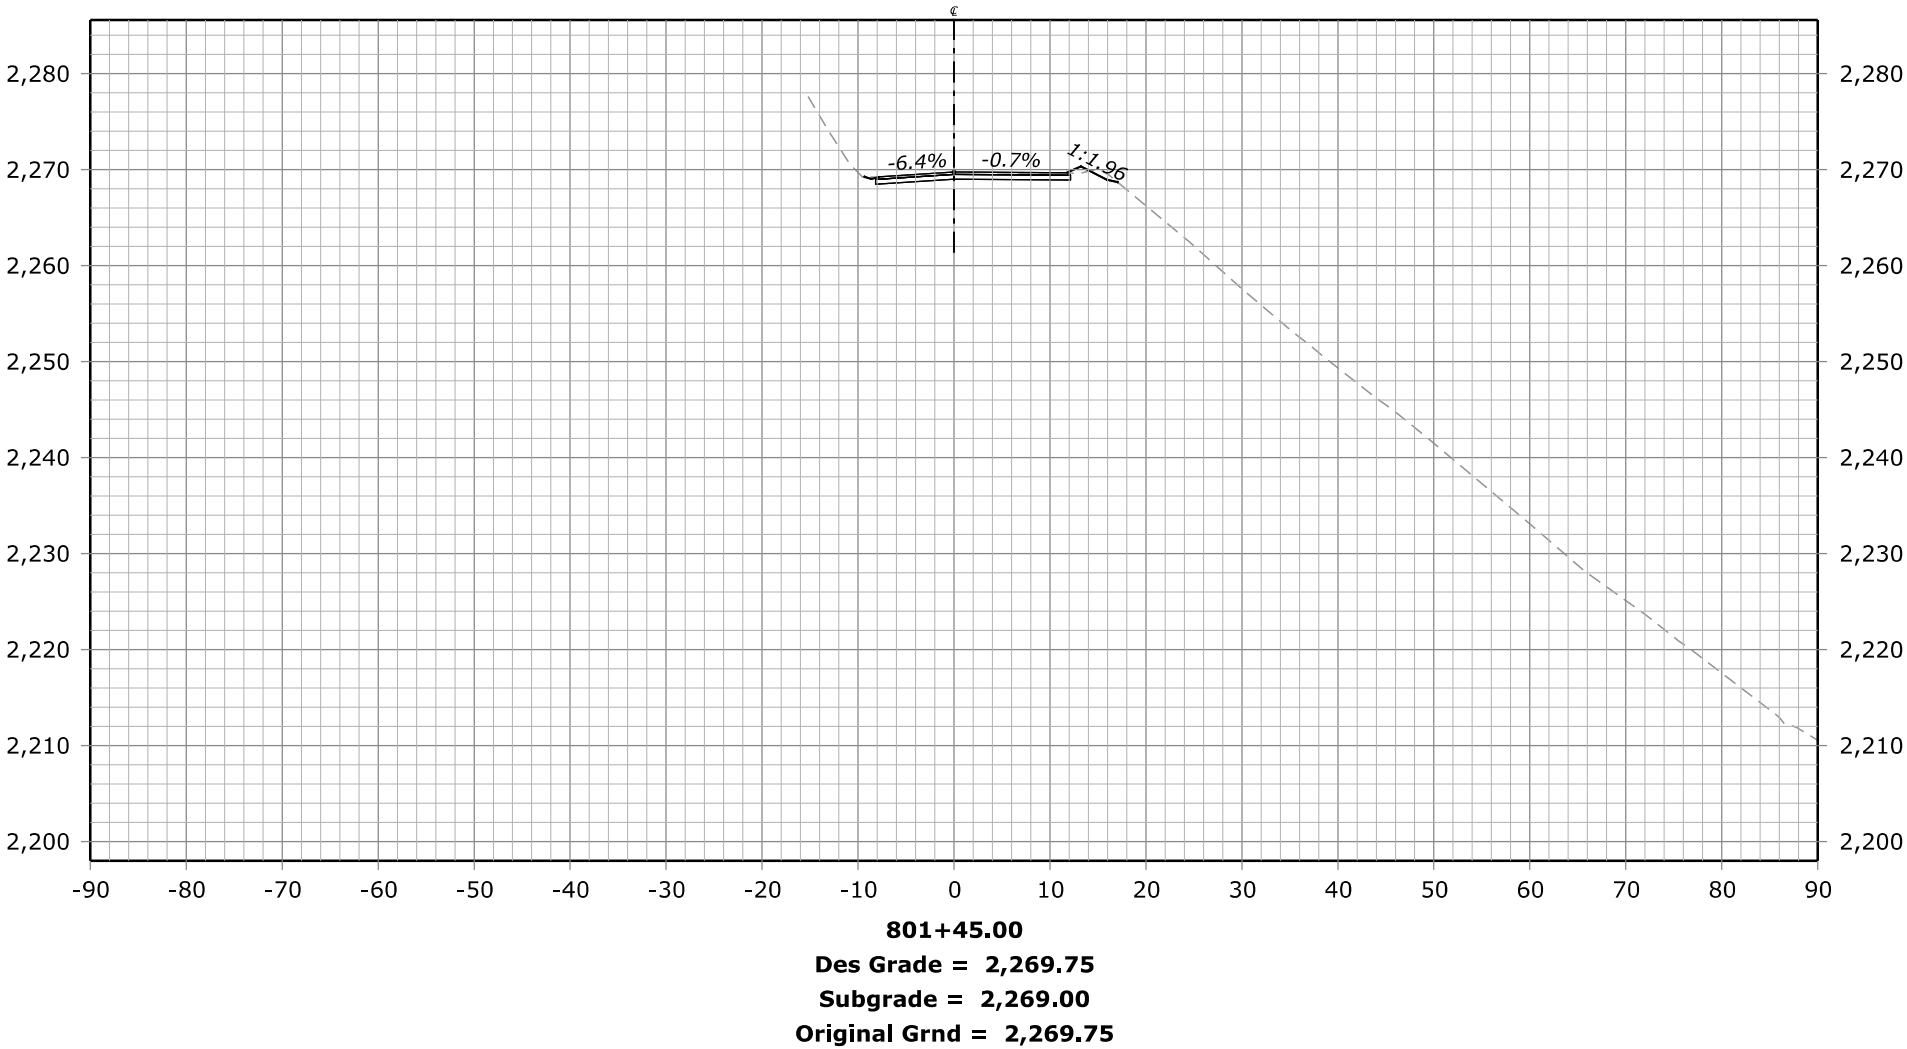


STATE	PROJECT	SHEET NUMBER
CA	ERFO FS LSPDR 2021-1(1) NACI-FERGUSSON RD	X54

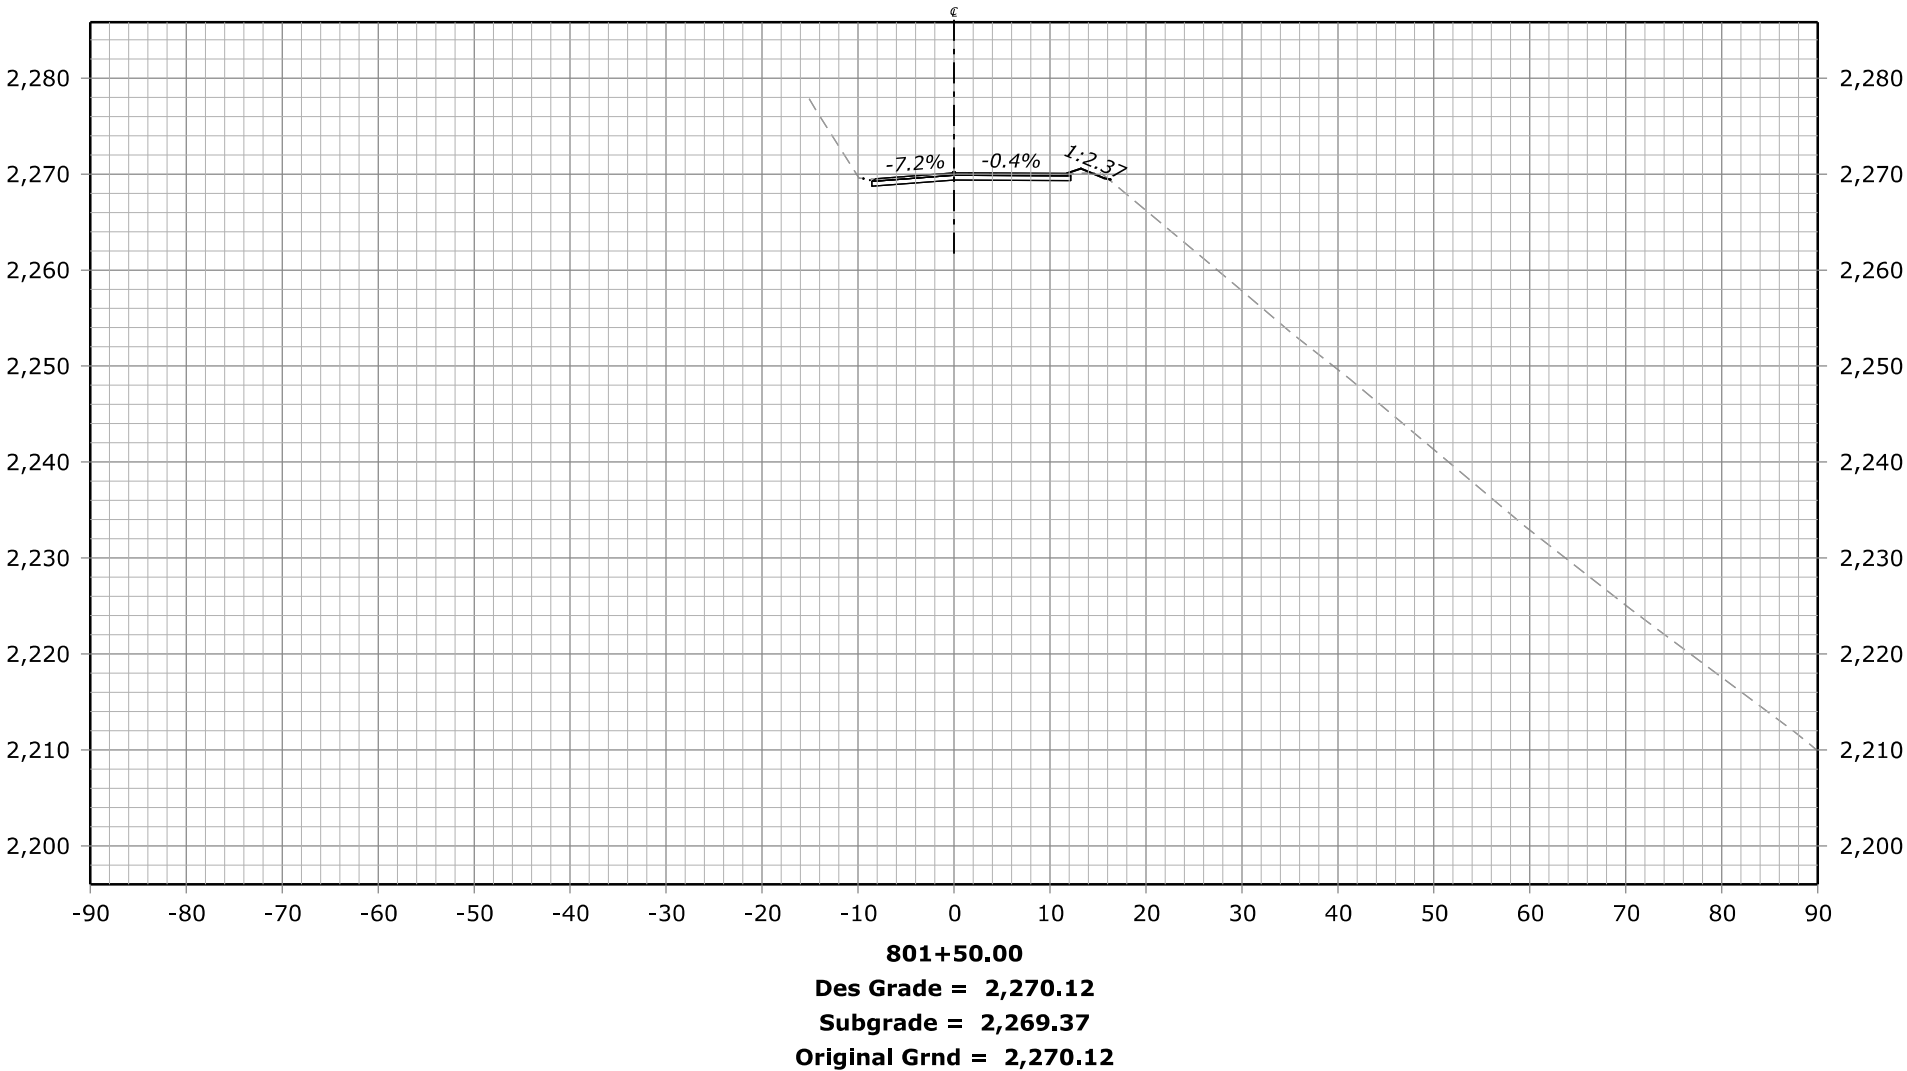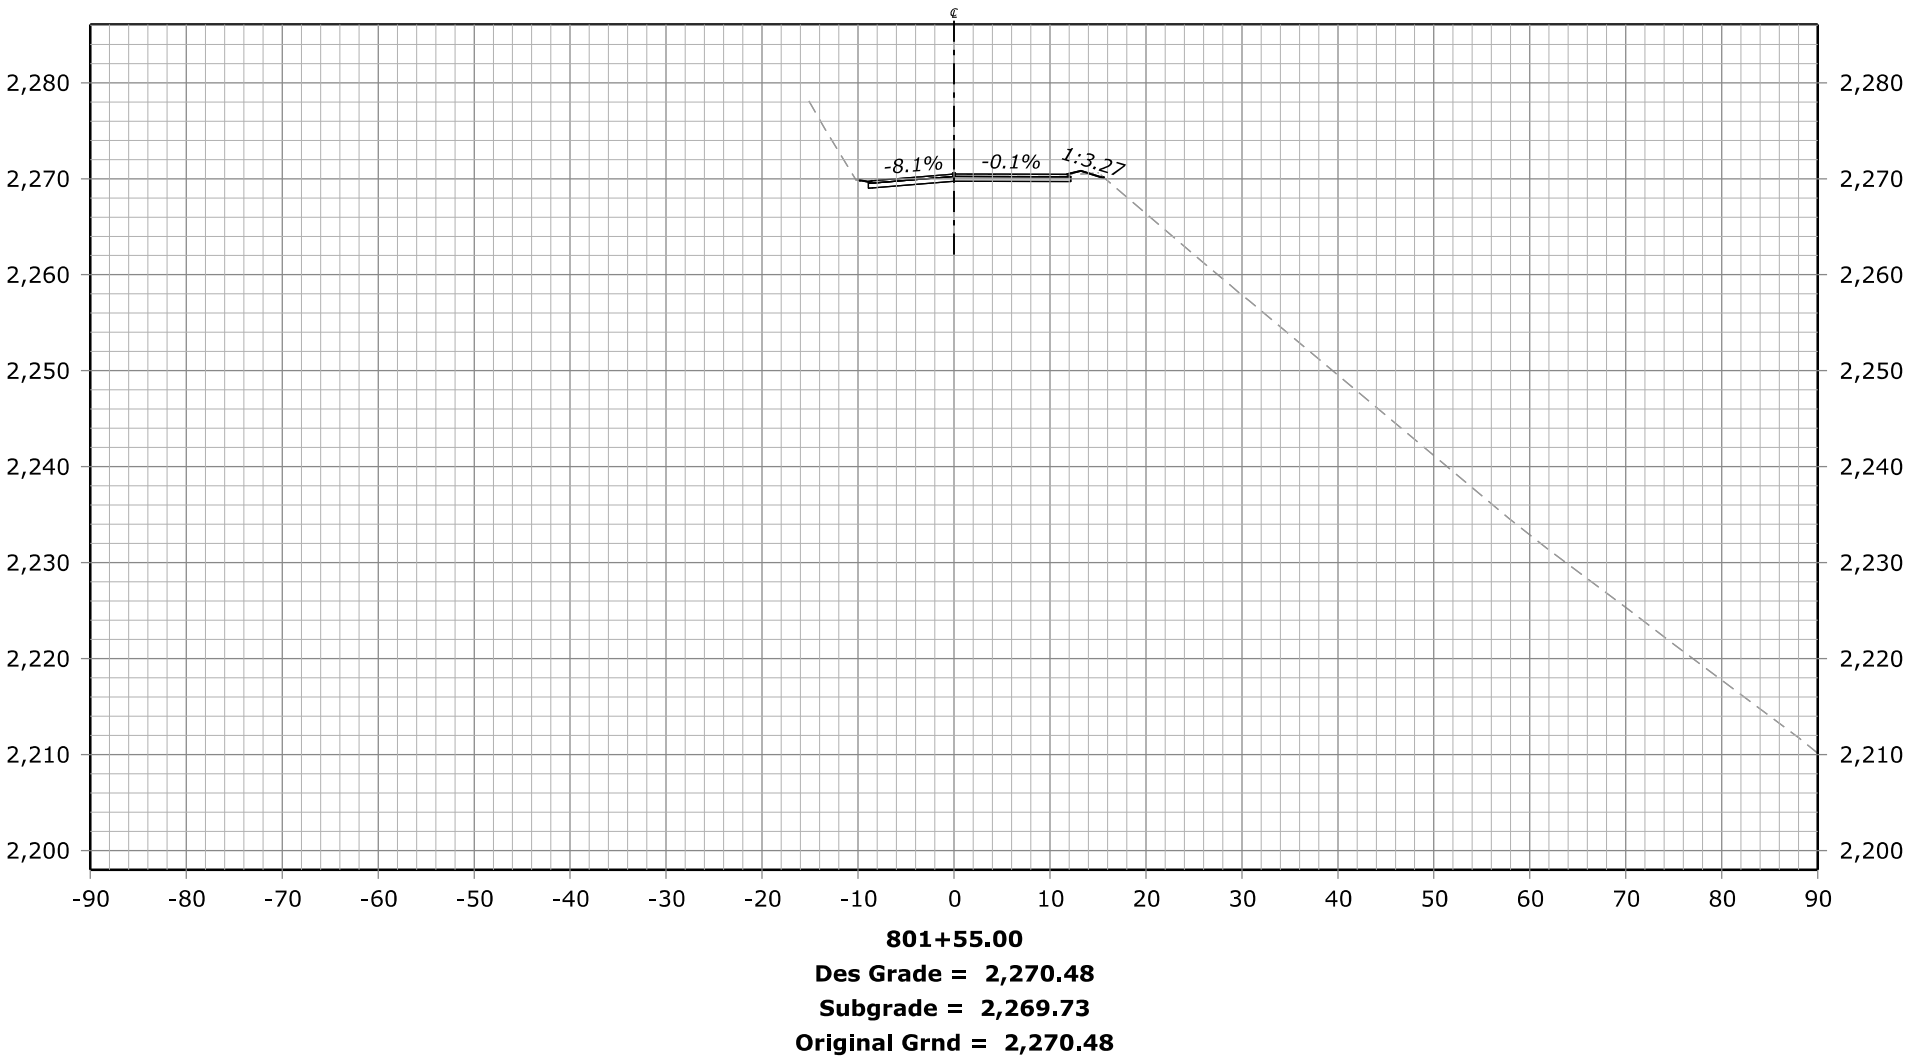


STATE	PROJECT	SHEET NUMBER
CA	ERFO FS LSPDR 2021-1(1) NACI-FERGUSSON RD	X55

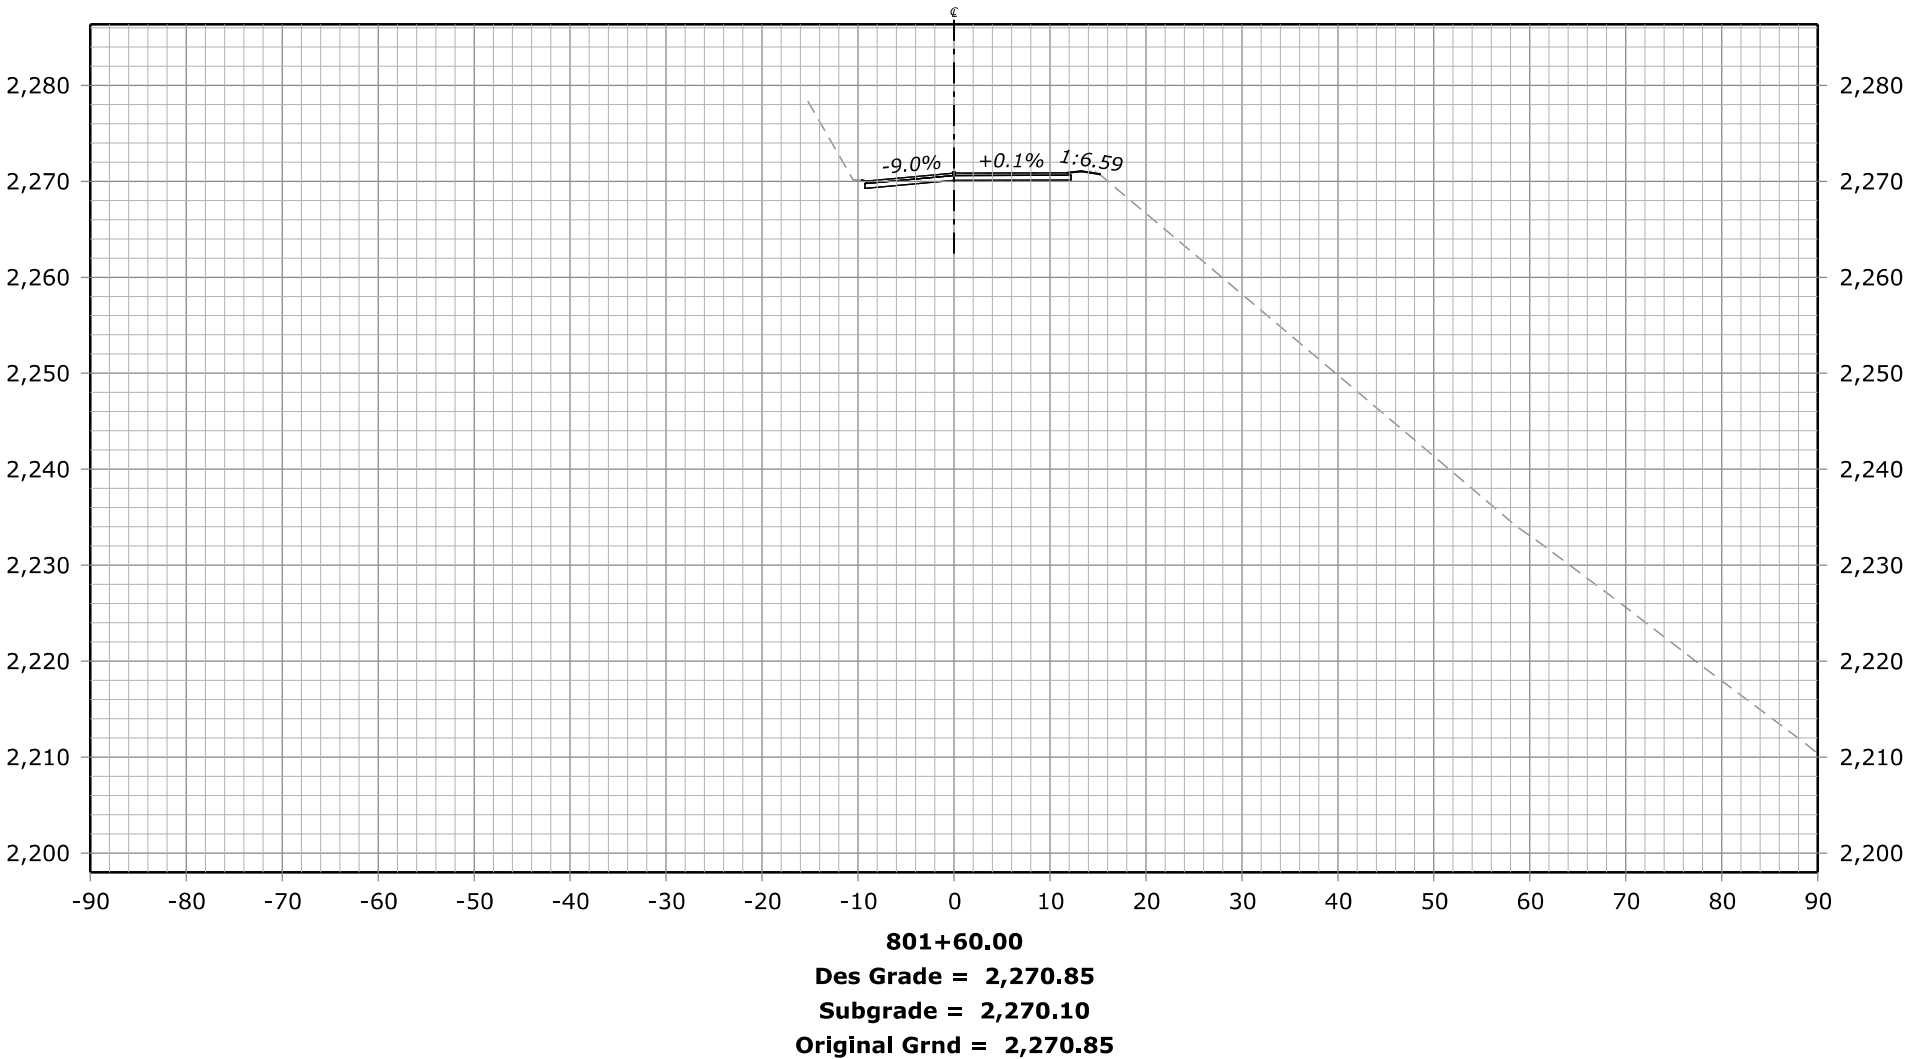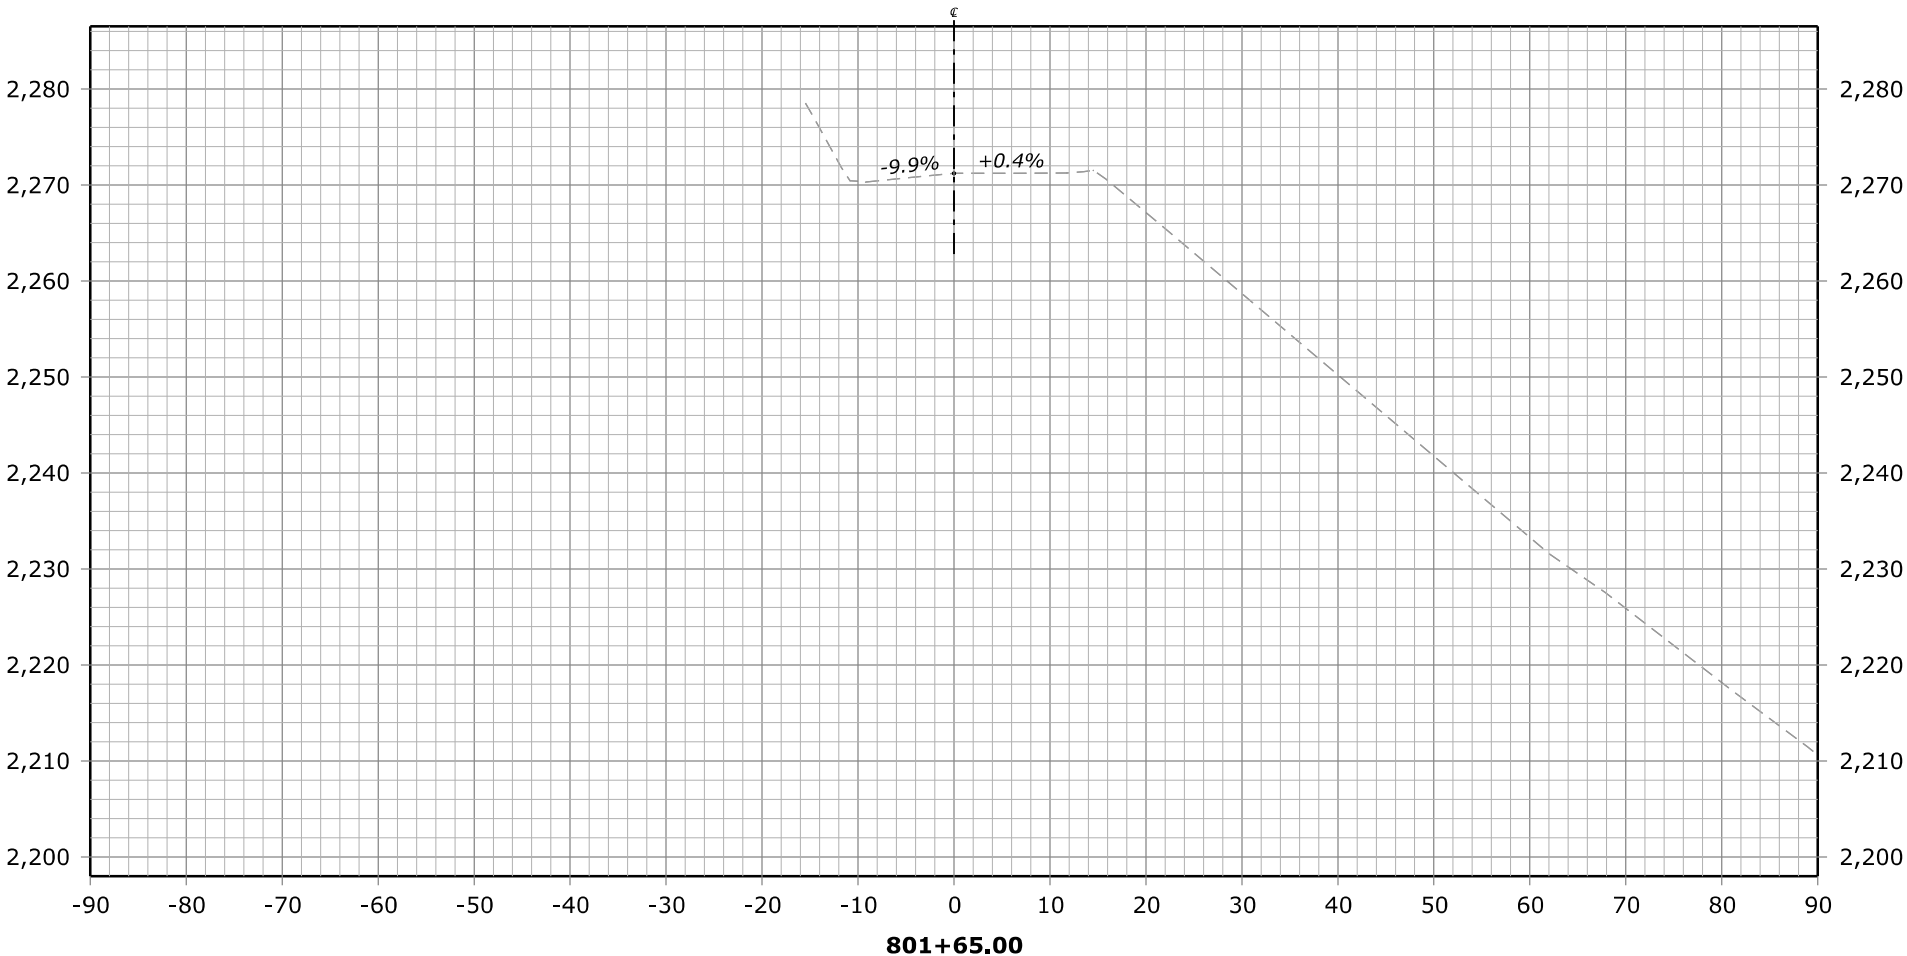

STATE	PROJECT	SHEET NUMBER
CA	ERFO FS LSPDR 2021-1(1) NACI-FERGUSSON RD	X56

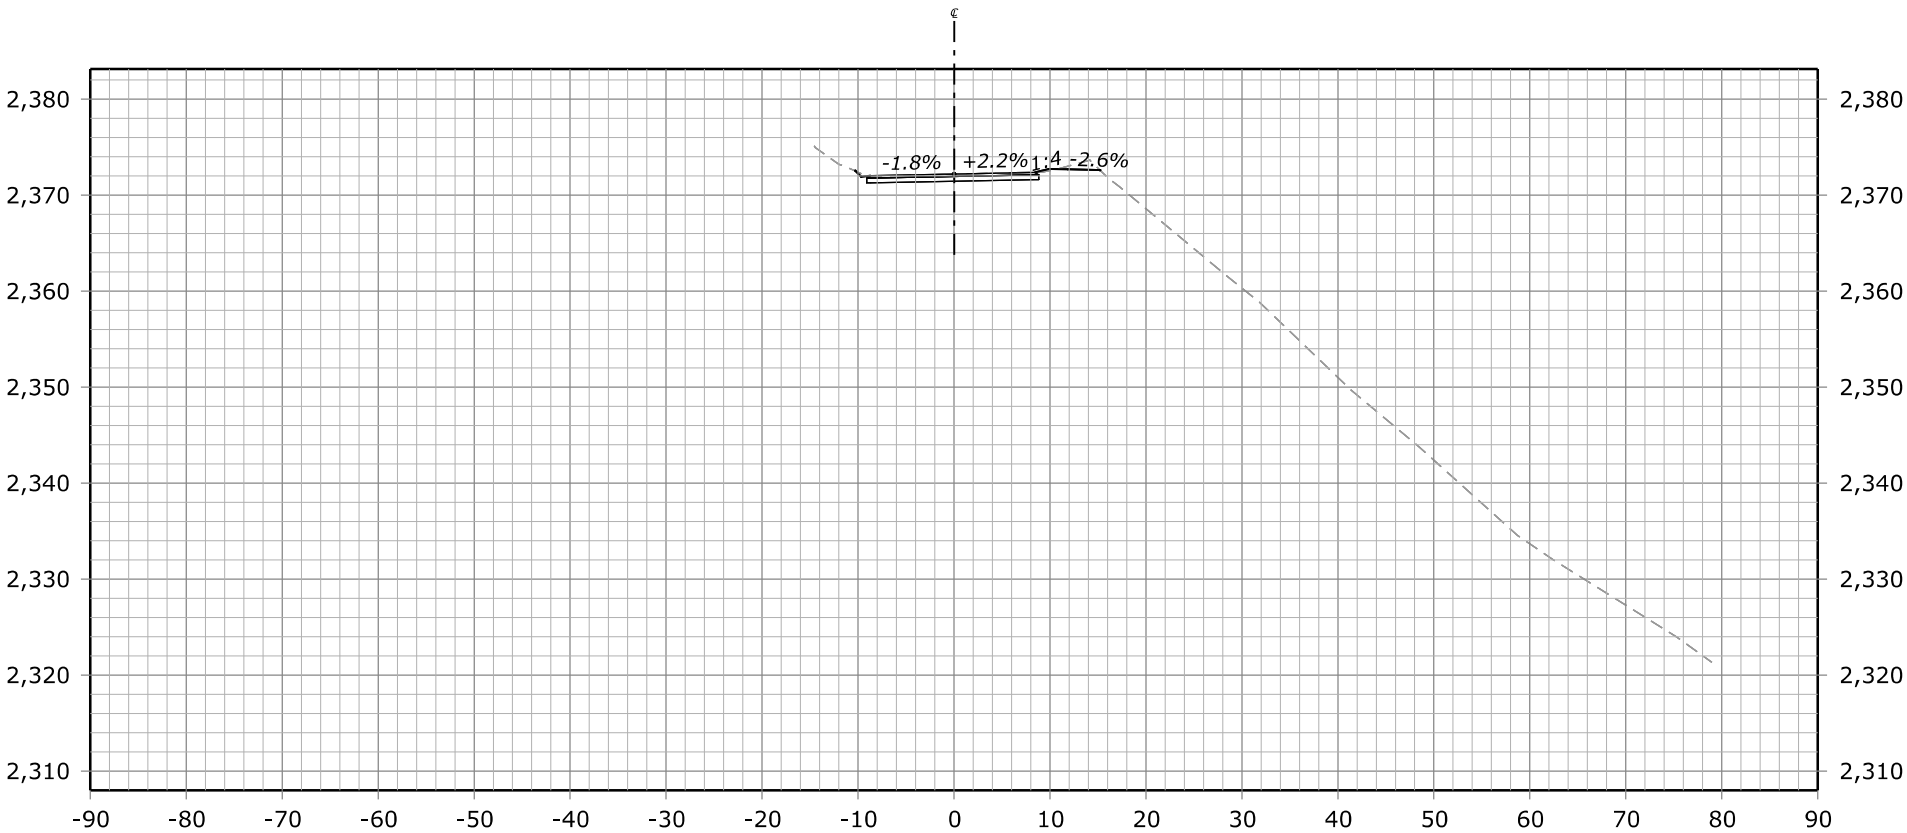

1000+65.00
Des Grade = 2,372.19
Subgrade = 2,371.44
Original Grnd = 2,372.19


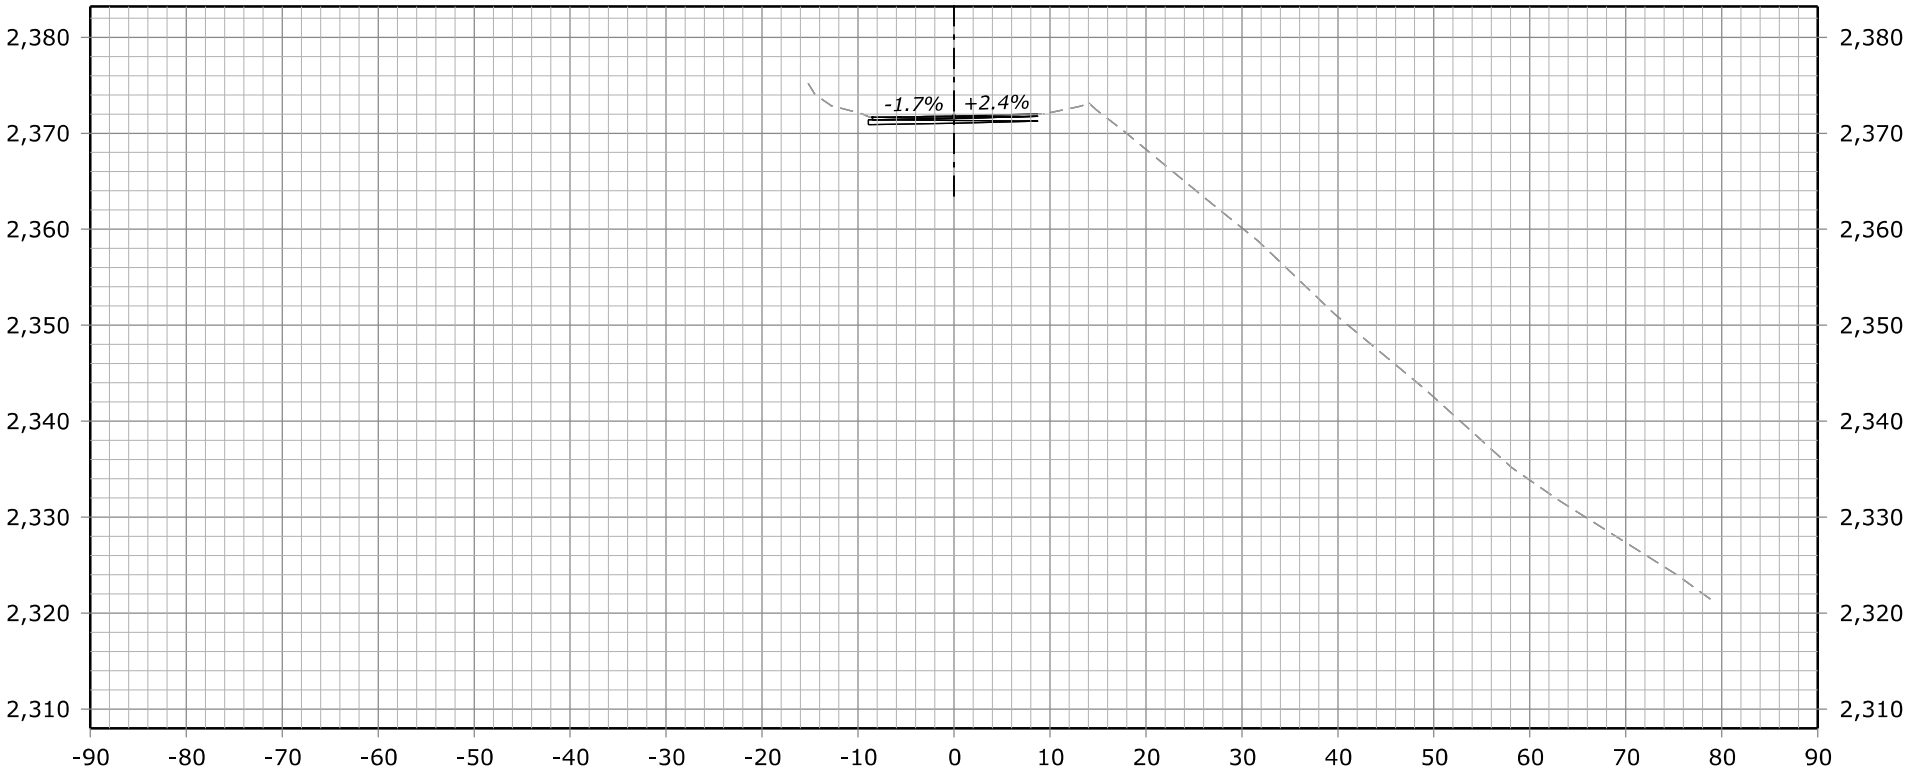


1000+60.00
Des Grade = 2,371.80
Subgrade = 2,371.05
Original Grnd = 2,371.80



FHWA, Office of Federal Lands Highway
Central Federal Lands Highway Division

X-SECTIONS
NACI-FERGUSSON RD

STATE	PROJECT	SHEET NUMBER
CA	ERFO FS LSPDR 2021-1(1) NACI-FERGUSSON RD	X57

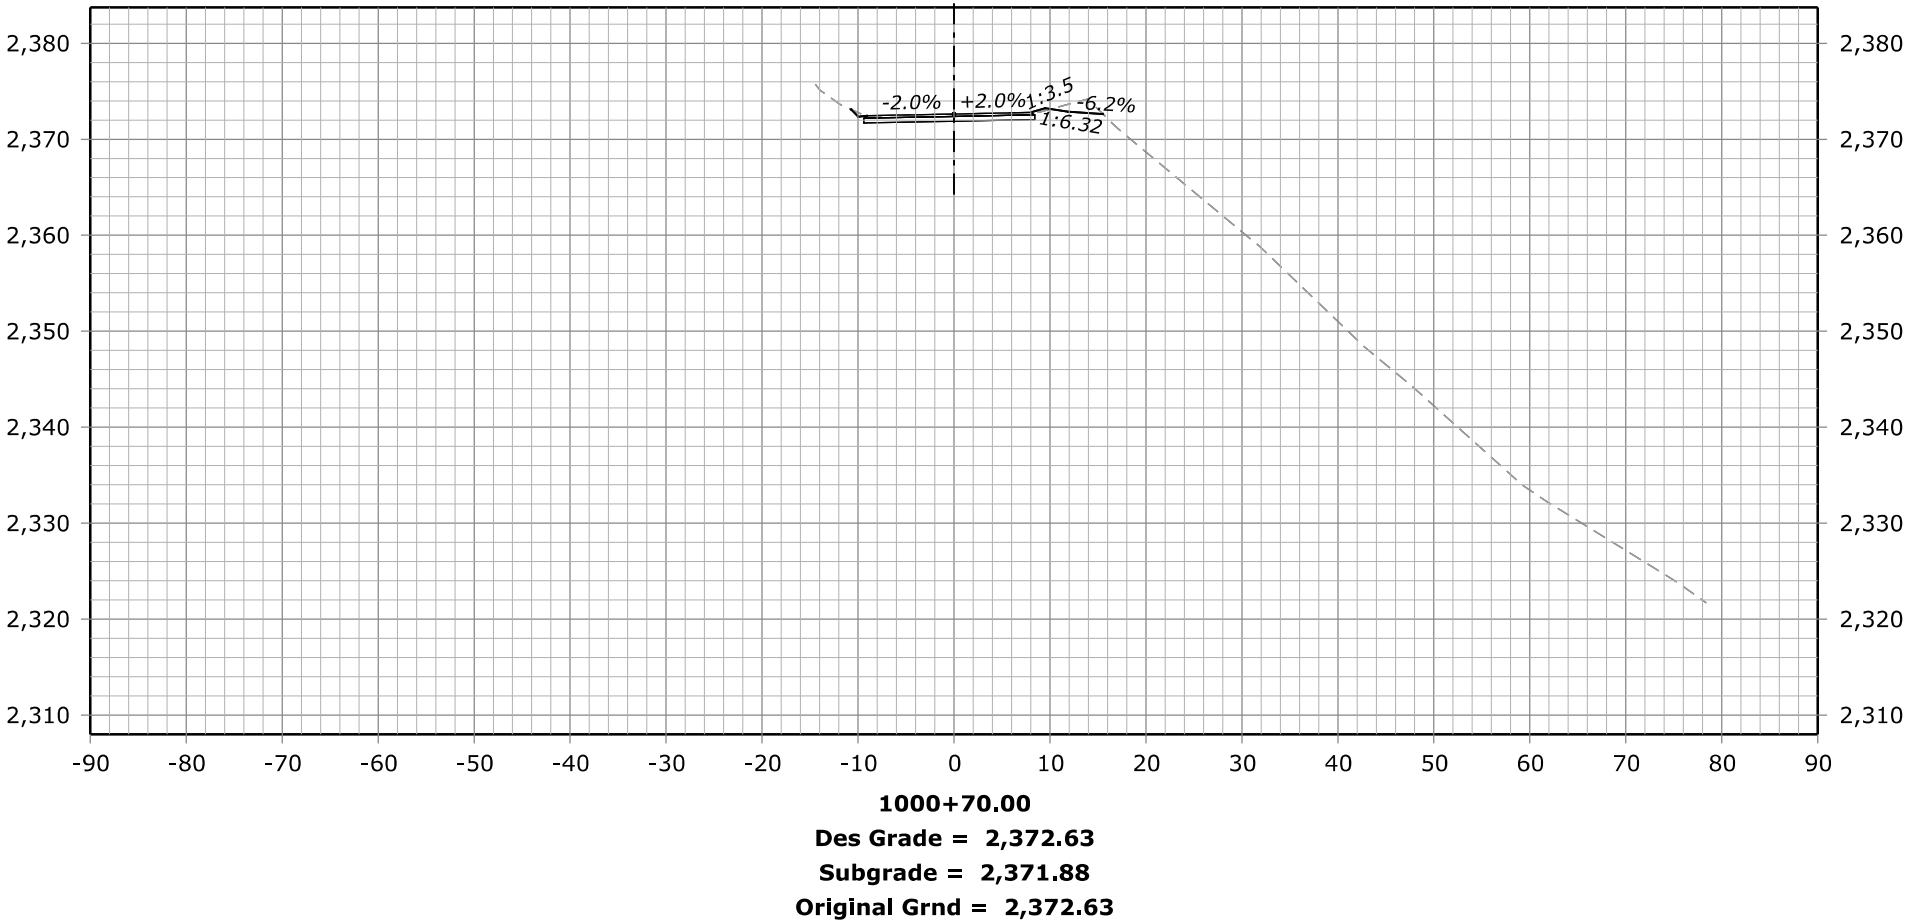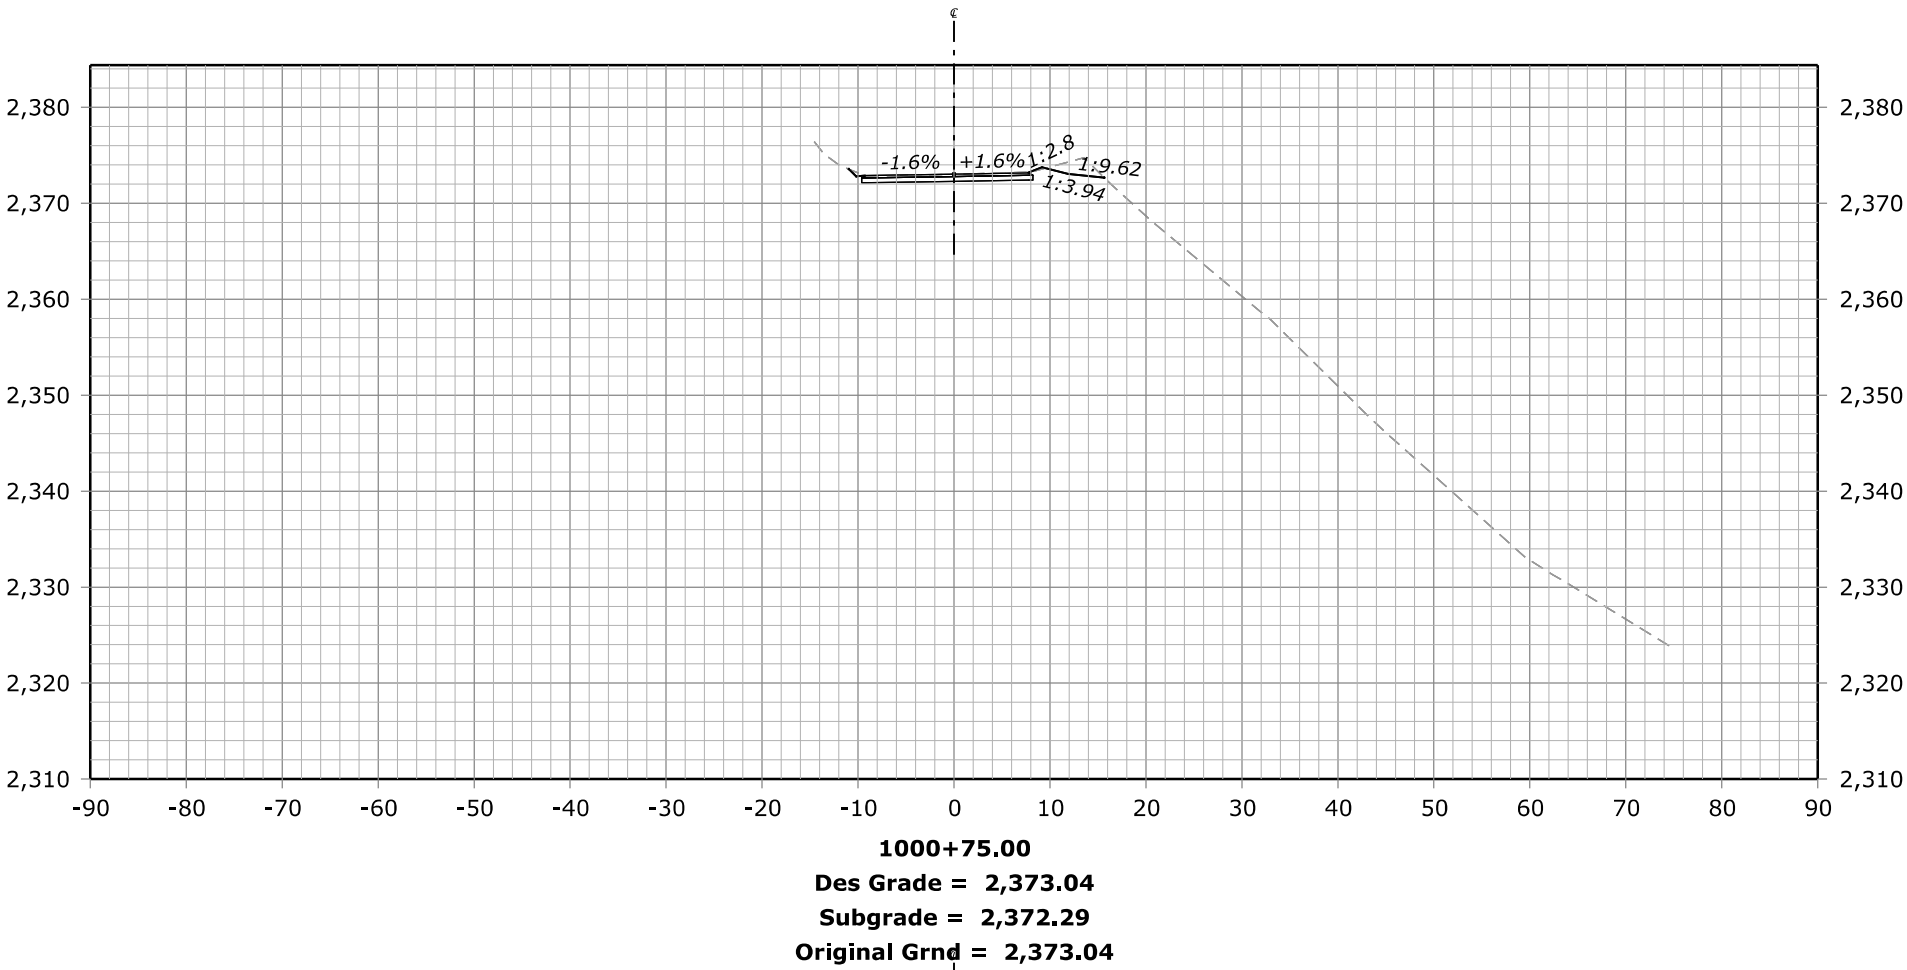


STATE	PROJECT	SHEET NUMBER
CA	ERFO FS LSPDR 2021-1(1) NACI-FERGUSSON RD	X58

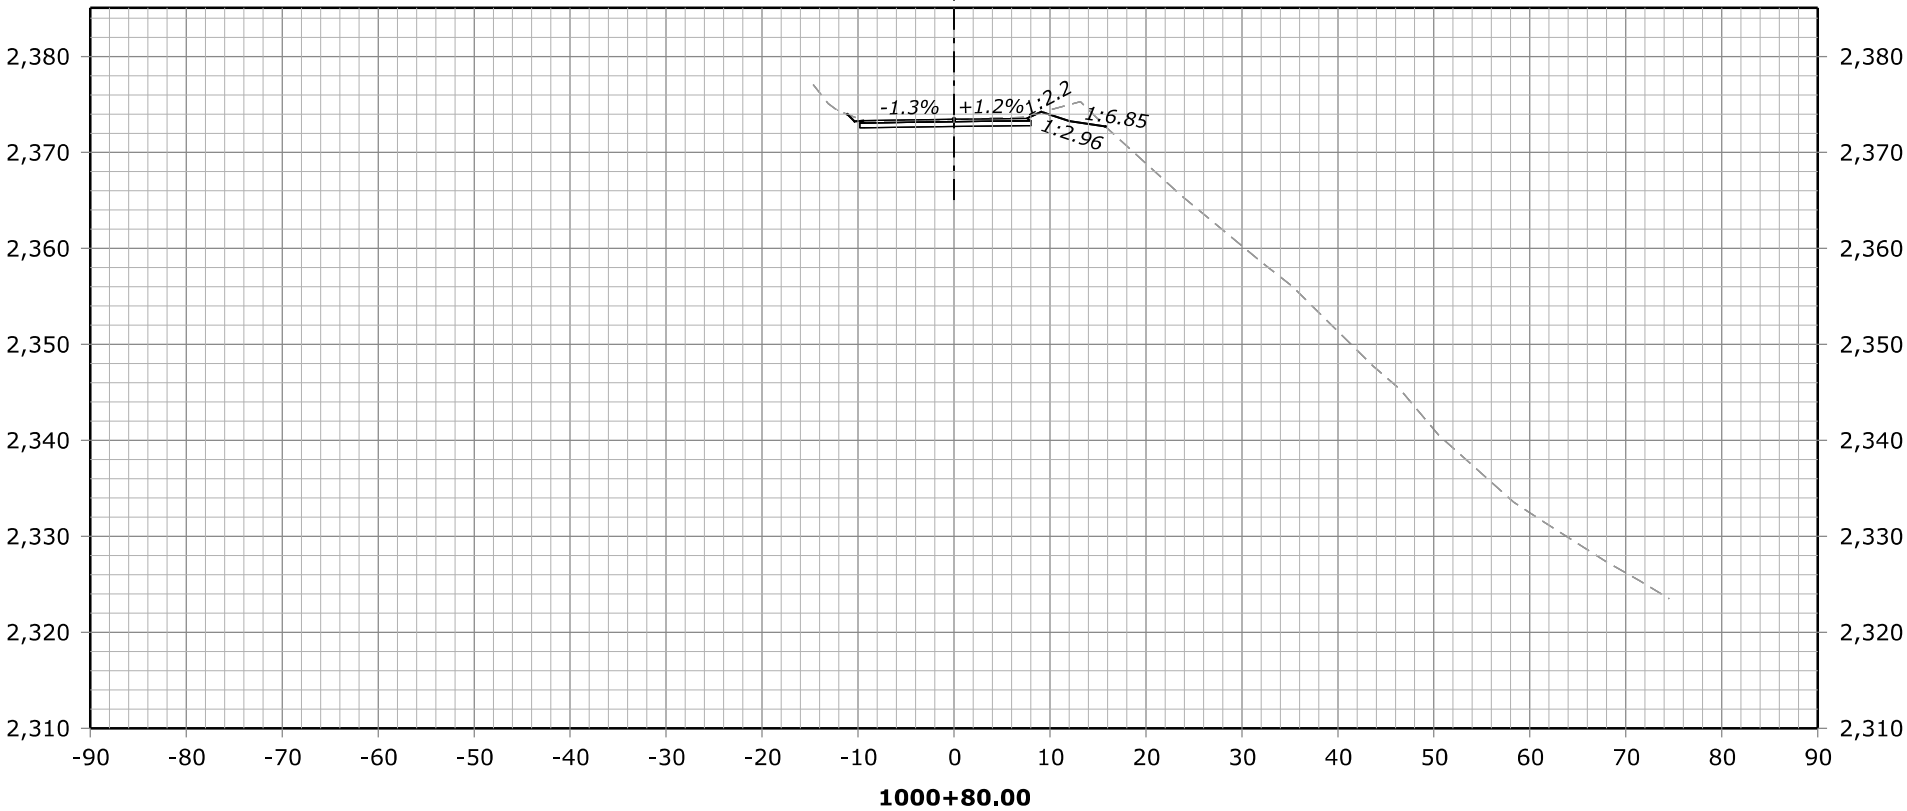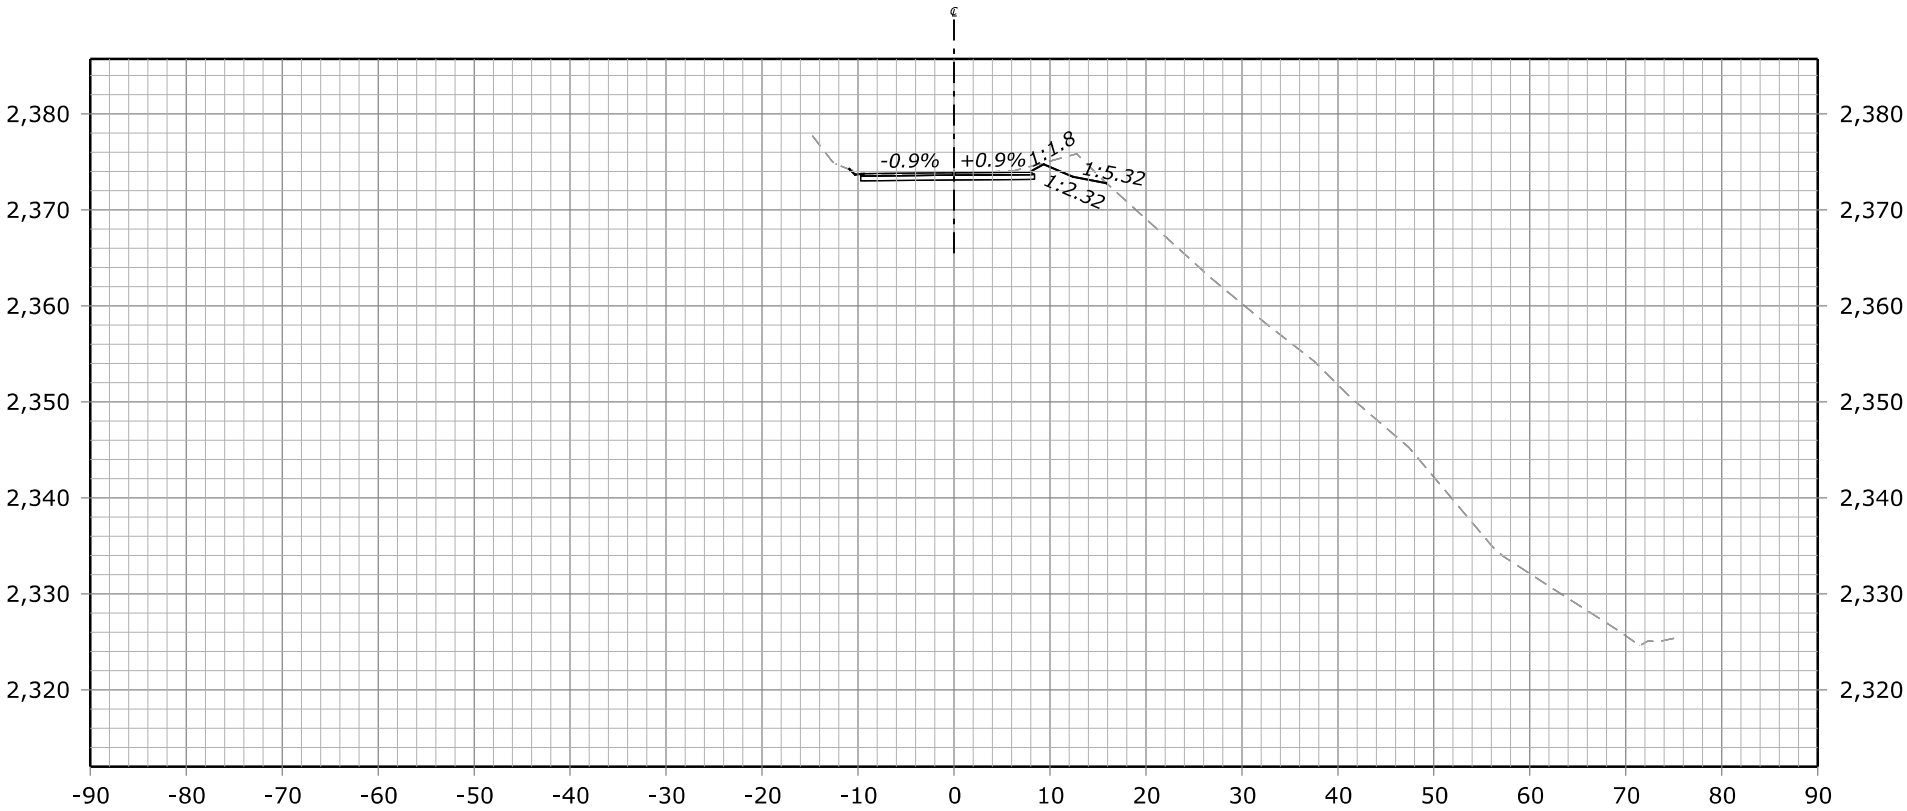


FHWA, Office of Federal Lands Highway
Central Federal Lands Highway Division

X-SECTIONS
NACI-FERGUSSON RD


STATE	PROJECT	SHEET NUMBER
CA	ERFO FS LSPDR 2021-1(1) NACI-FERGUSSON RD	X59

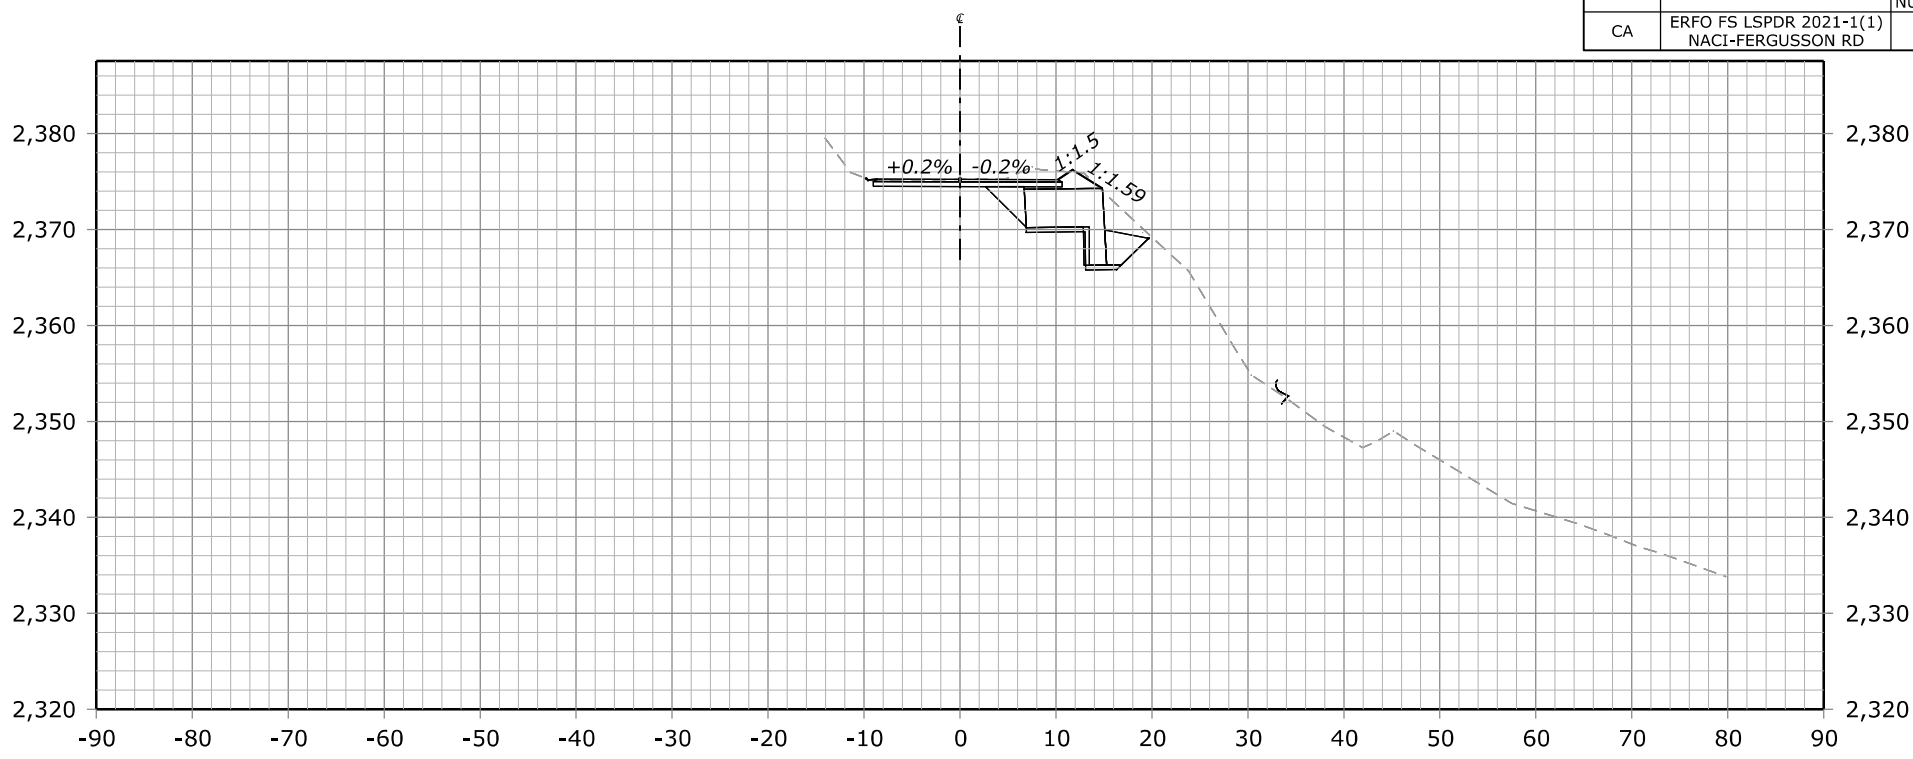

1001+00.00
Des Grade = 2,375.22
Subgrade = 2,374.47
Original Grnd = 2,375.22

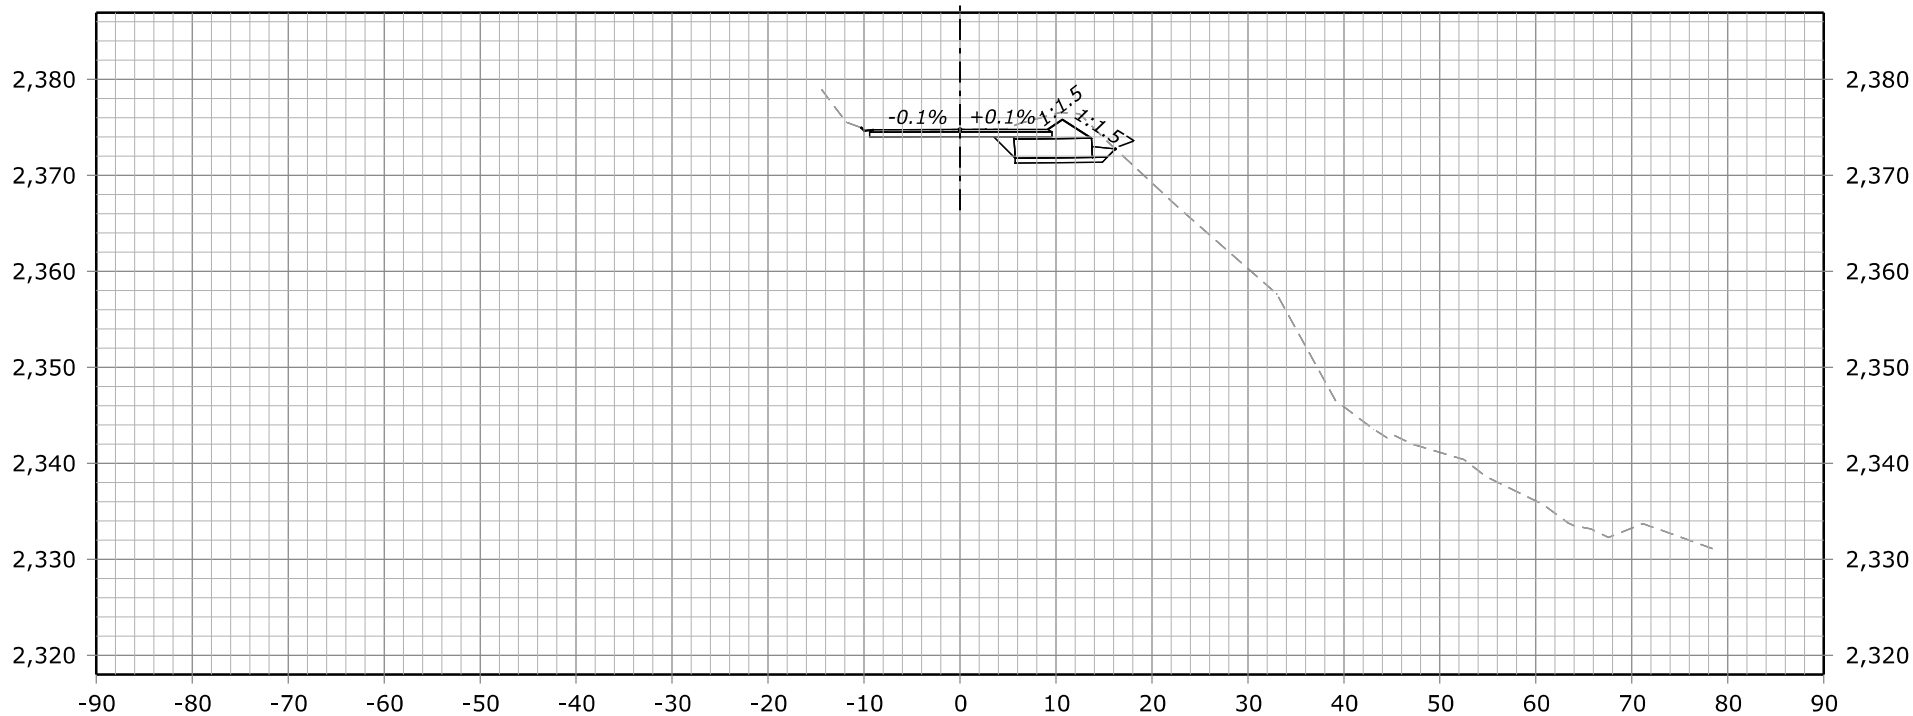

1000+95.00
Des Grade = 2,374.77
Subgrade = 2,374.02
Original Grnd = 2,374.77



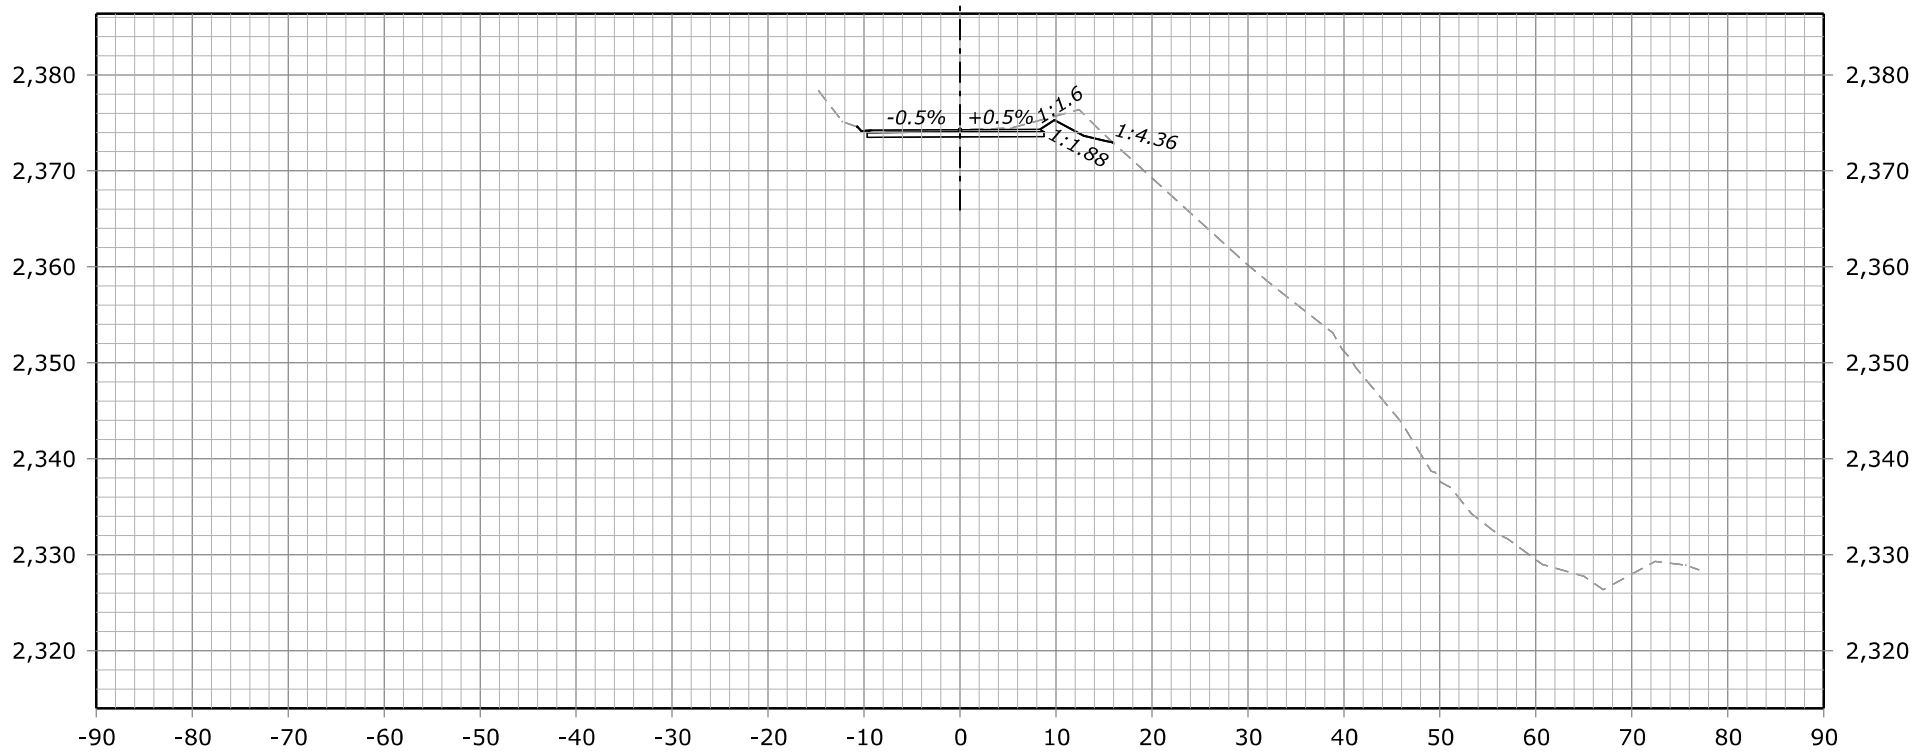


1000+90.00
Des Grade = 2,374.28
Subgrade = 2,373.53
Original Grnd = 2,374.28


FHWA, Office of Federal Lands Highway
Central Federal Lands Highway Division

X-SECTIONS NACI-FERGUSON RD


STATE	PROJECT	SHEET NUMBER
CA	ERFO FS LSPDR 2021-1(1) NACI-FERGUSSON RD	X60

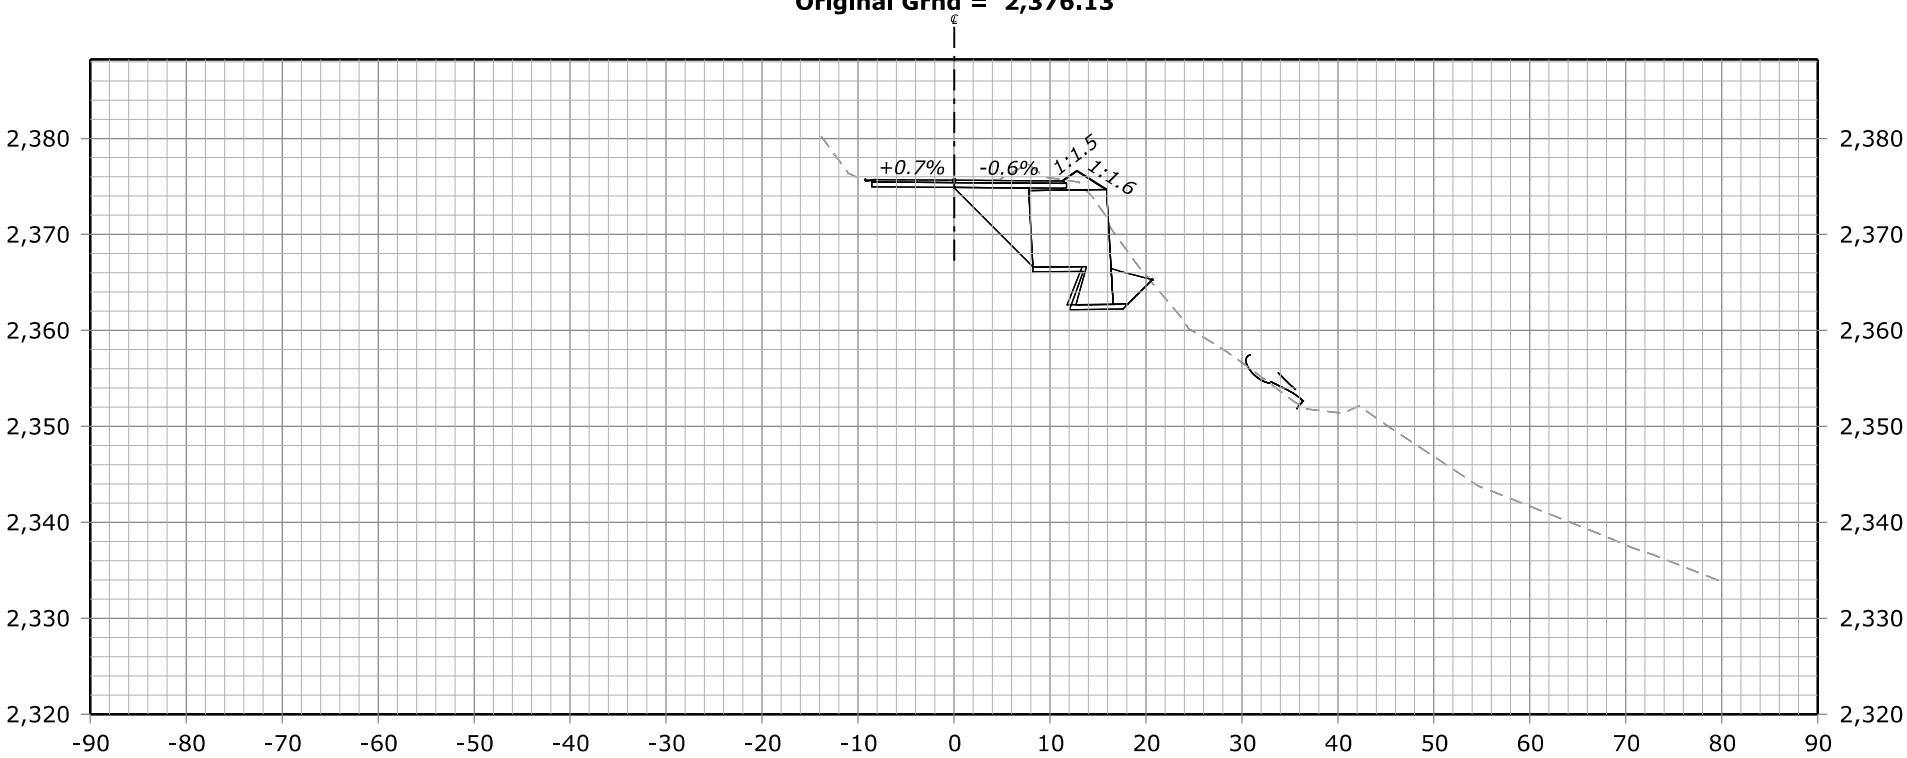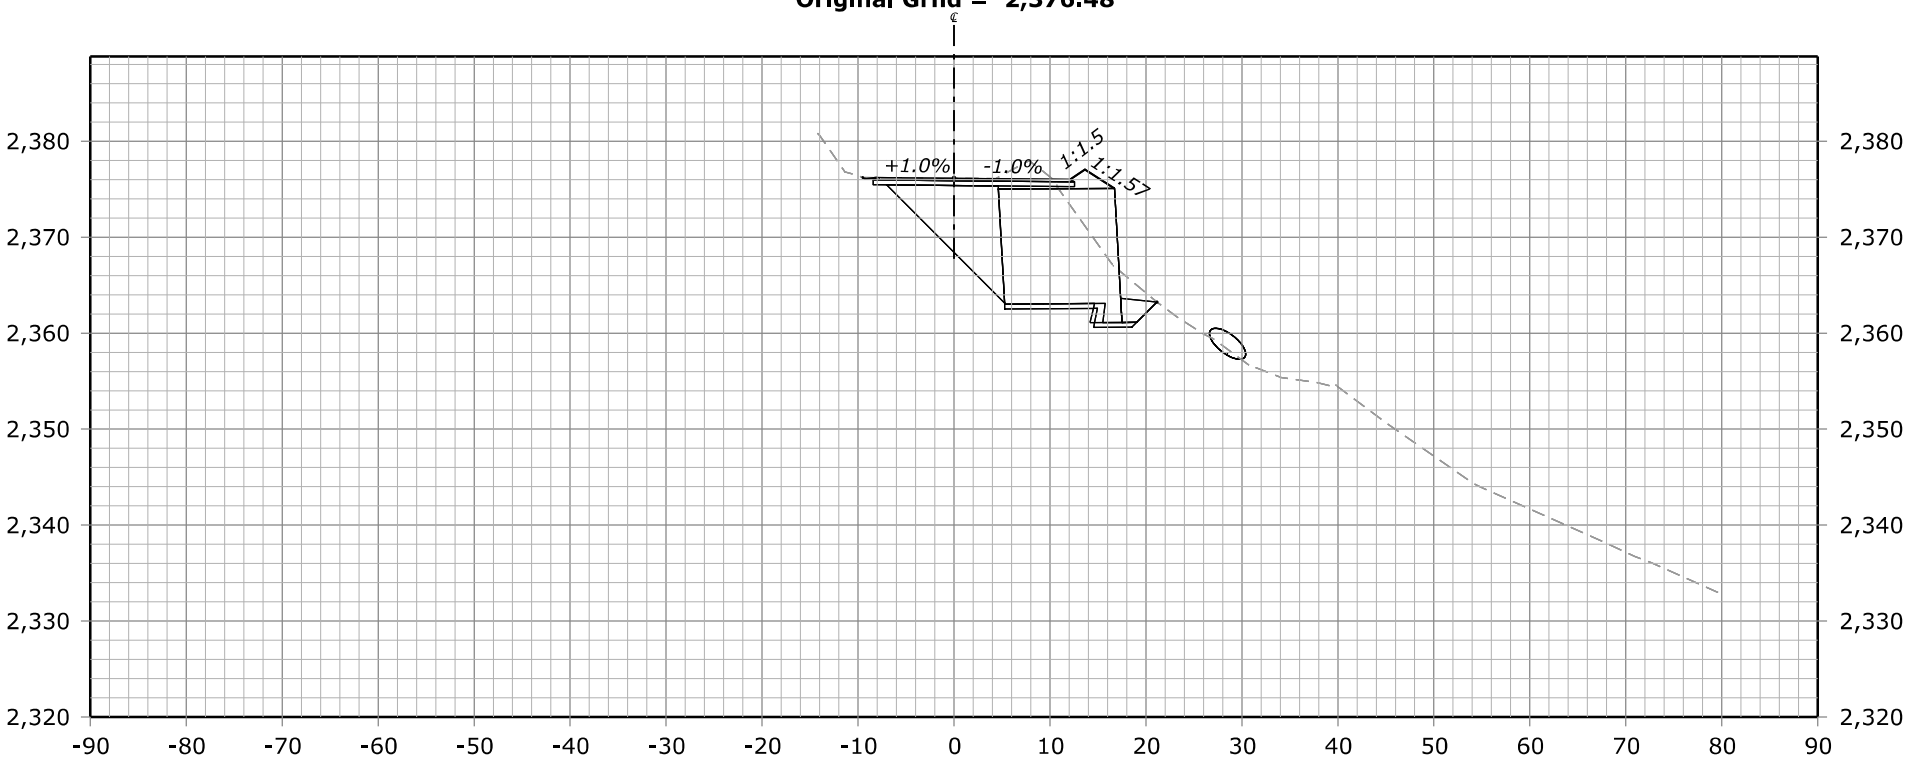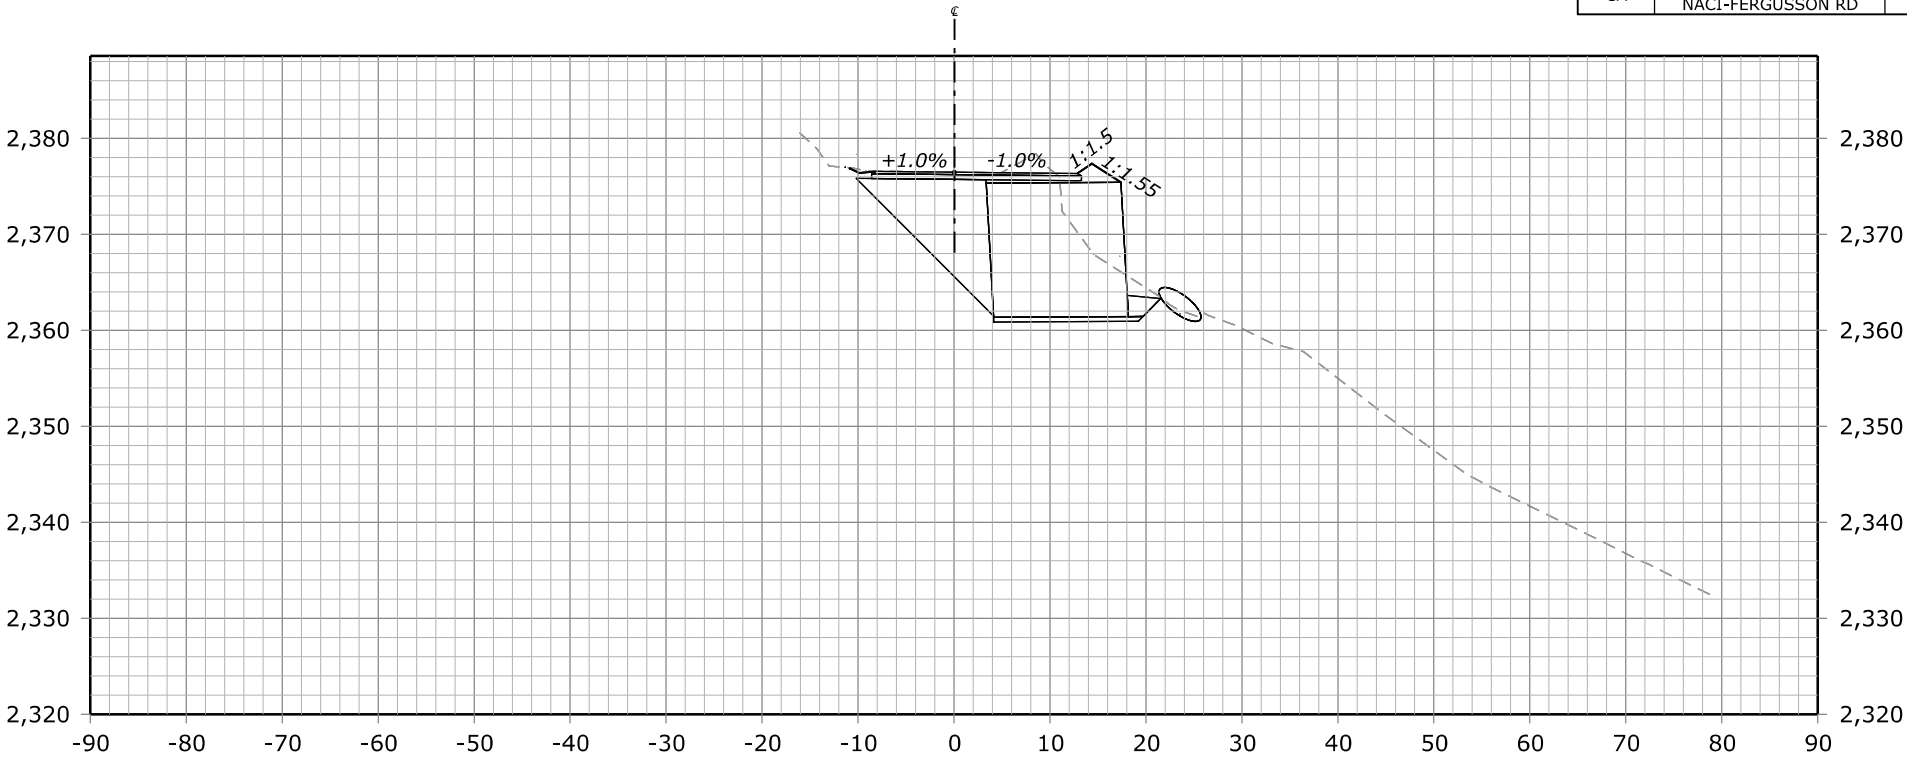


STATE	PROJECT	SHEET NUMBER
CA	ERFO FS LSPDR 2021-1(1) NACI-FERGUSSON RD	X61

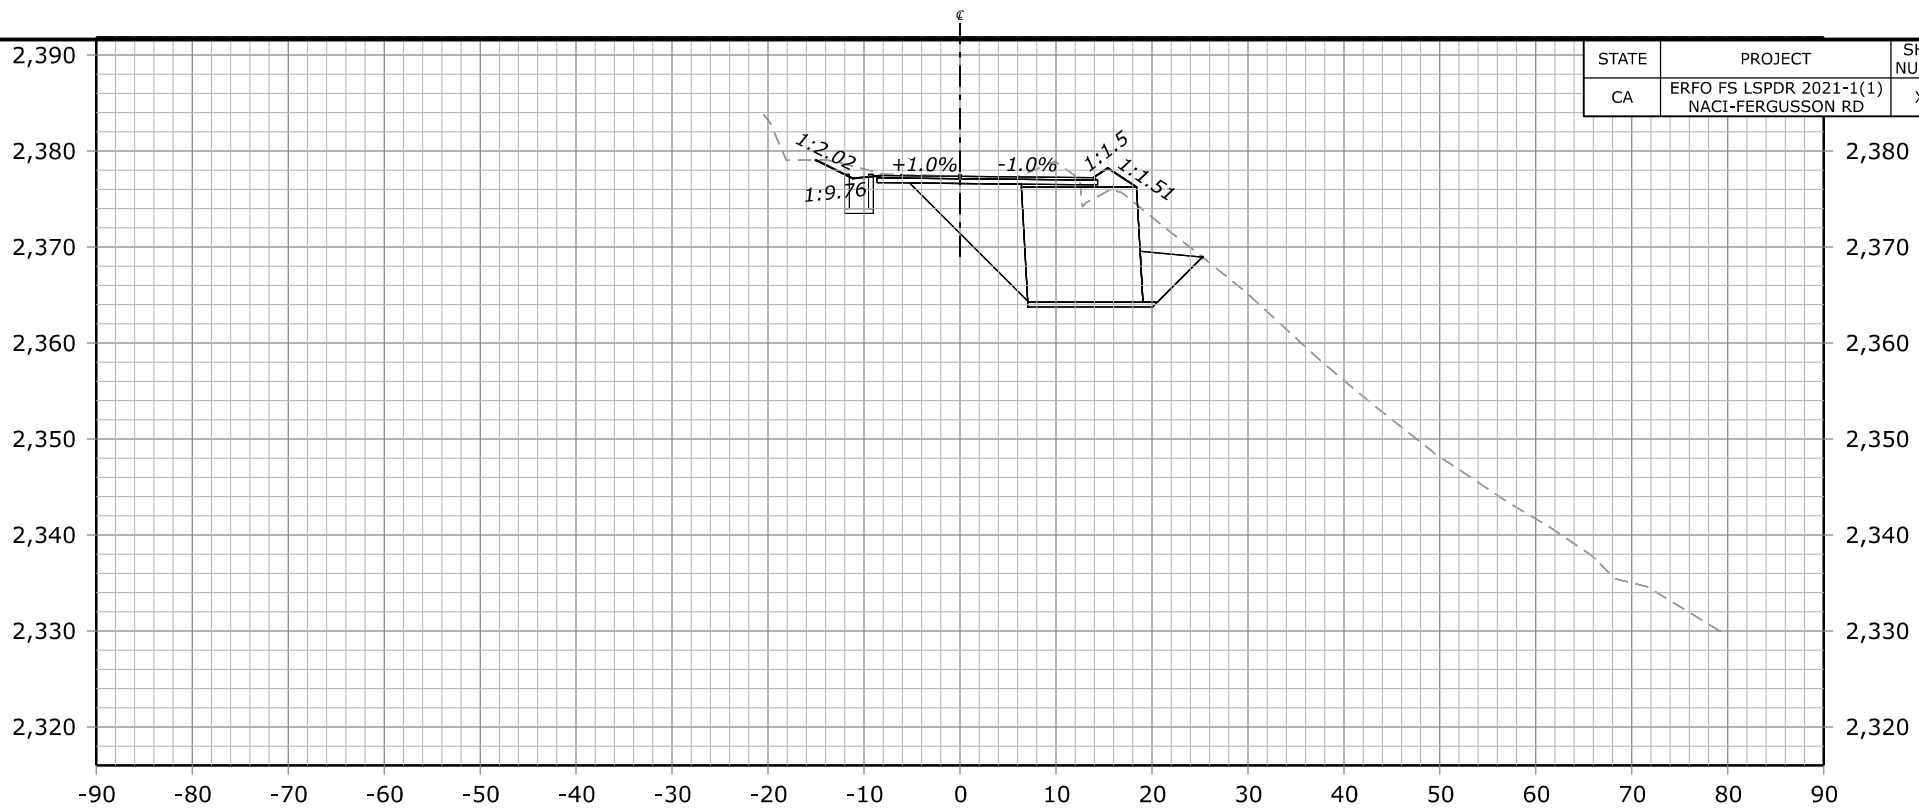

1001+30.00
Des Grade = 2,377.38
Subgrade = 2,376.63
Original Grnd = 2,377.38

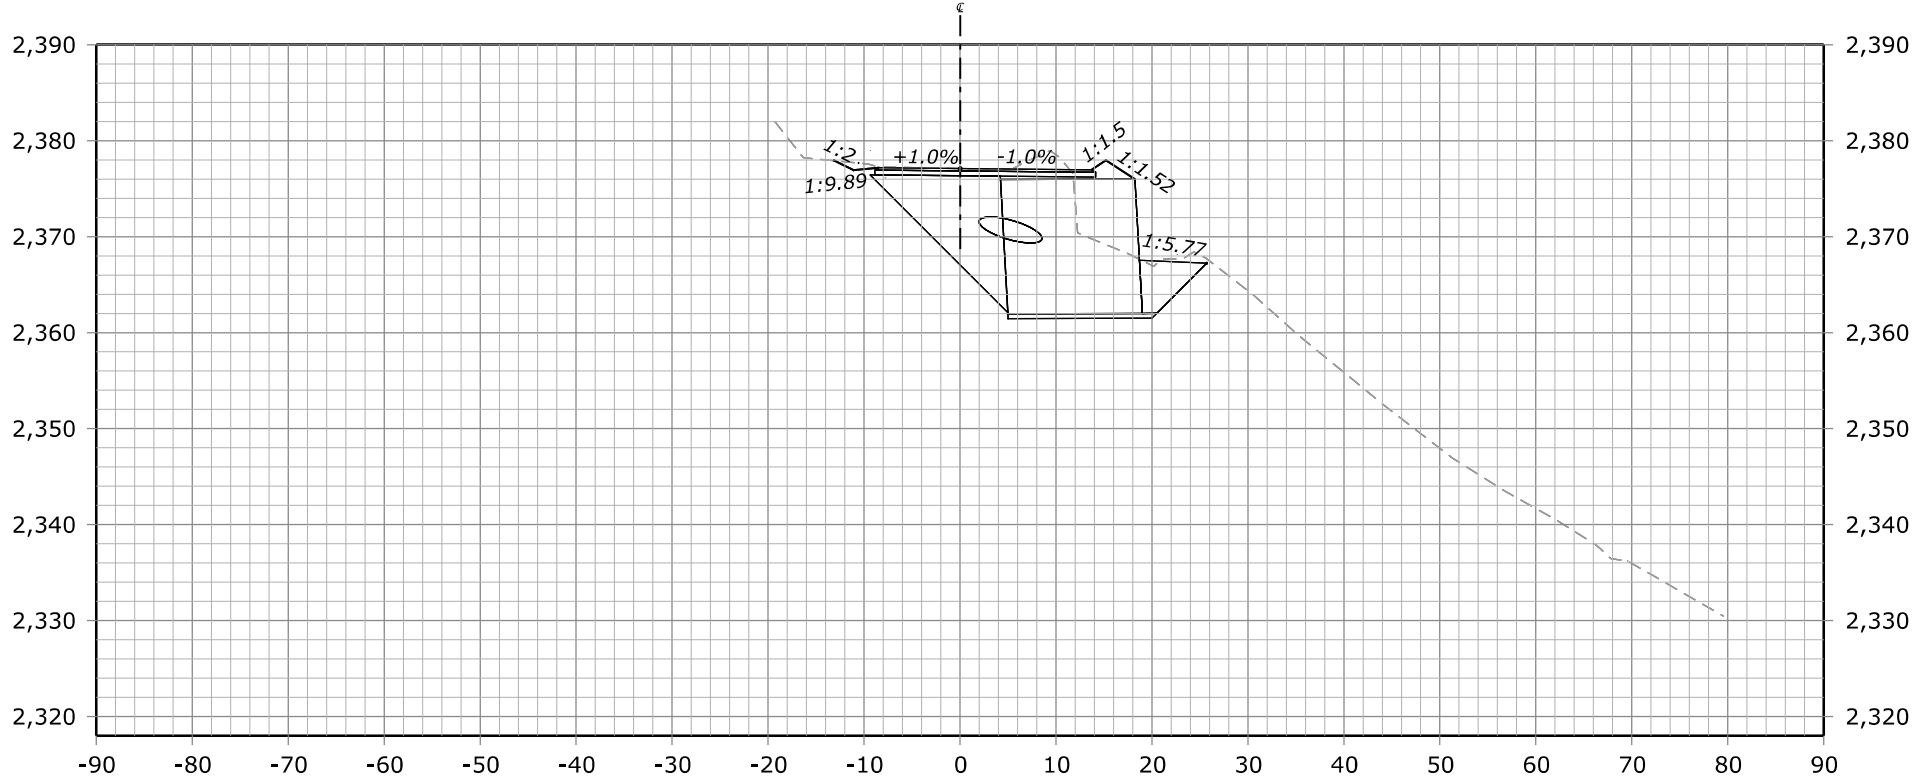

1001+25.00
Des Grade = 2,377.10
Subgrade = 2,376.35
Original Grnd = 2,377.10


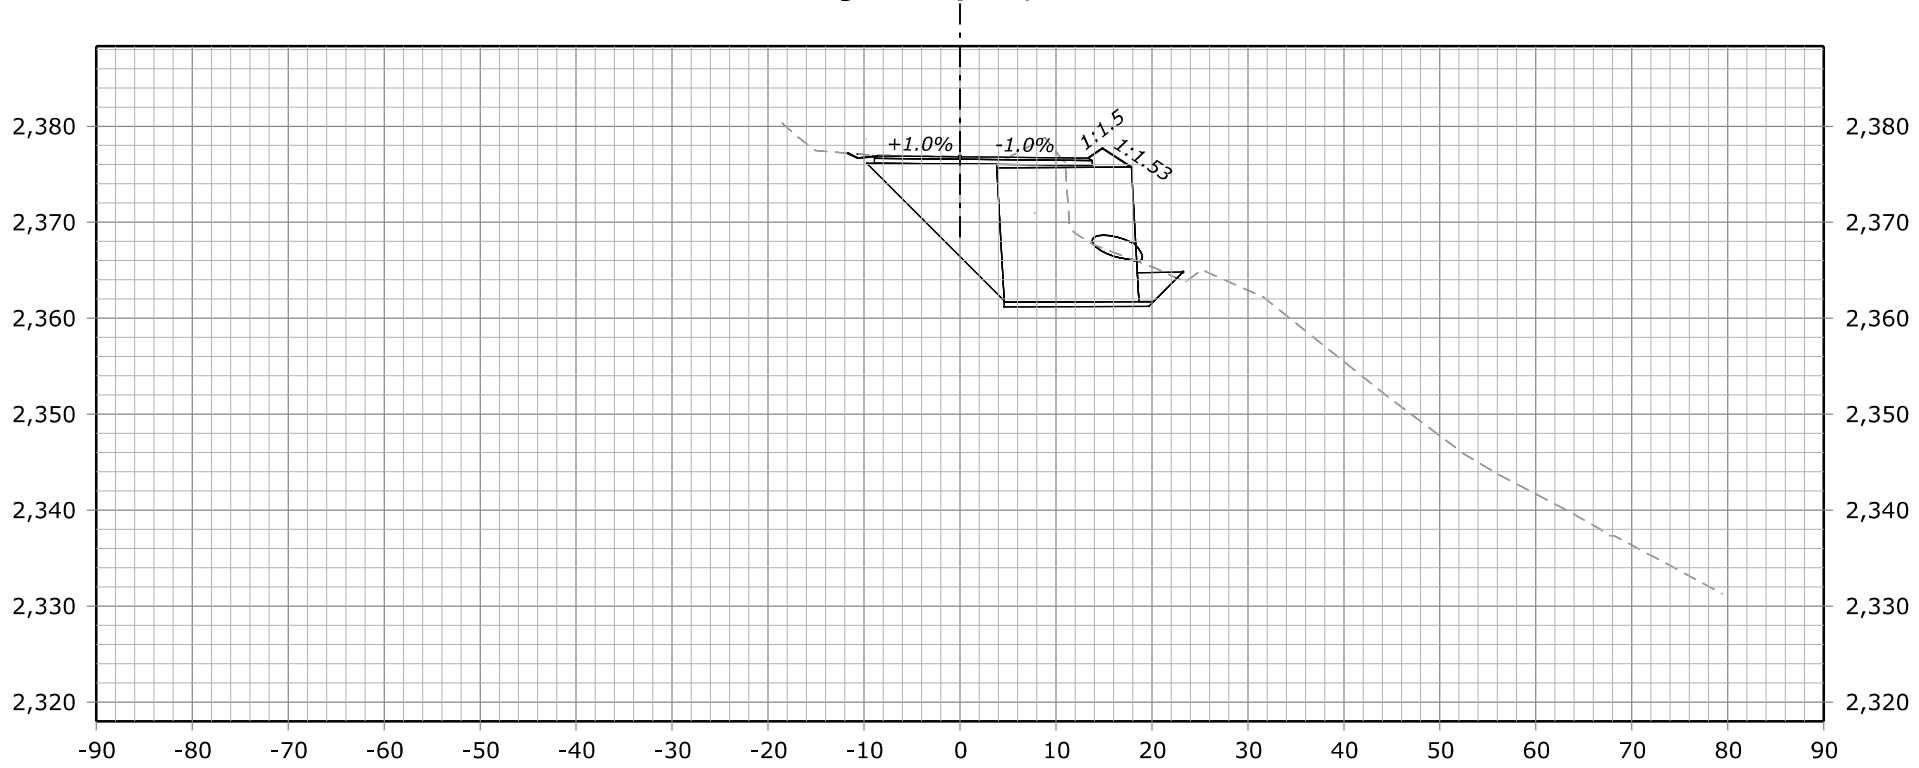


1001+20.00
Des Grade = 2,376.82
Subgrade = 2,376.07
Original Grnd = 2,376.82


FHWA, Office of Federal Lands Highway
Central Federal Lands Highway Division

X-SECTIONS NACI-FERGUSSON RD


STATE	PROJECT	SHEET NUMBER
CA	ERFO FS LSPDR 2021-1(1) NACI-FERGUSSON RD	X62

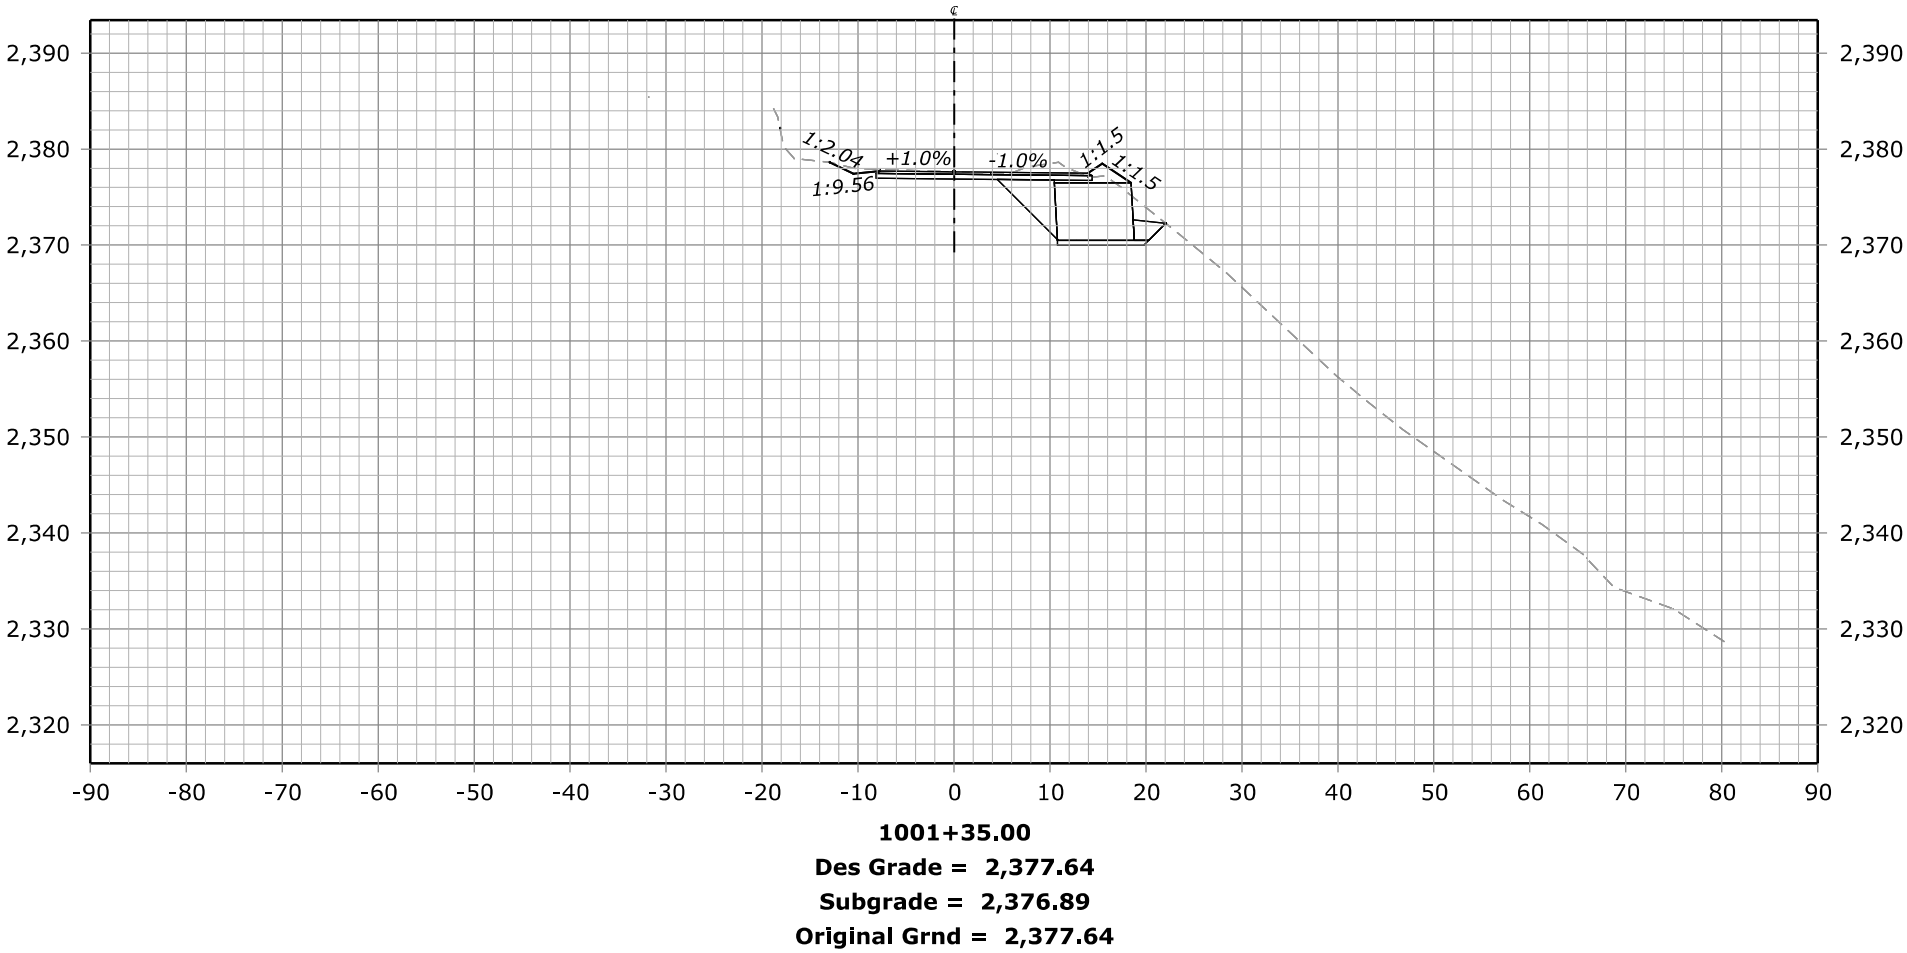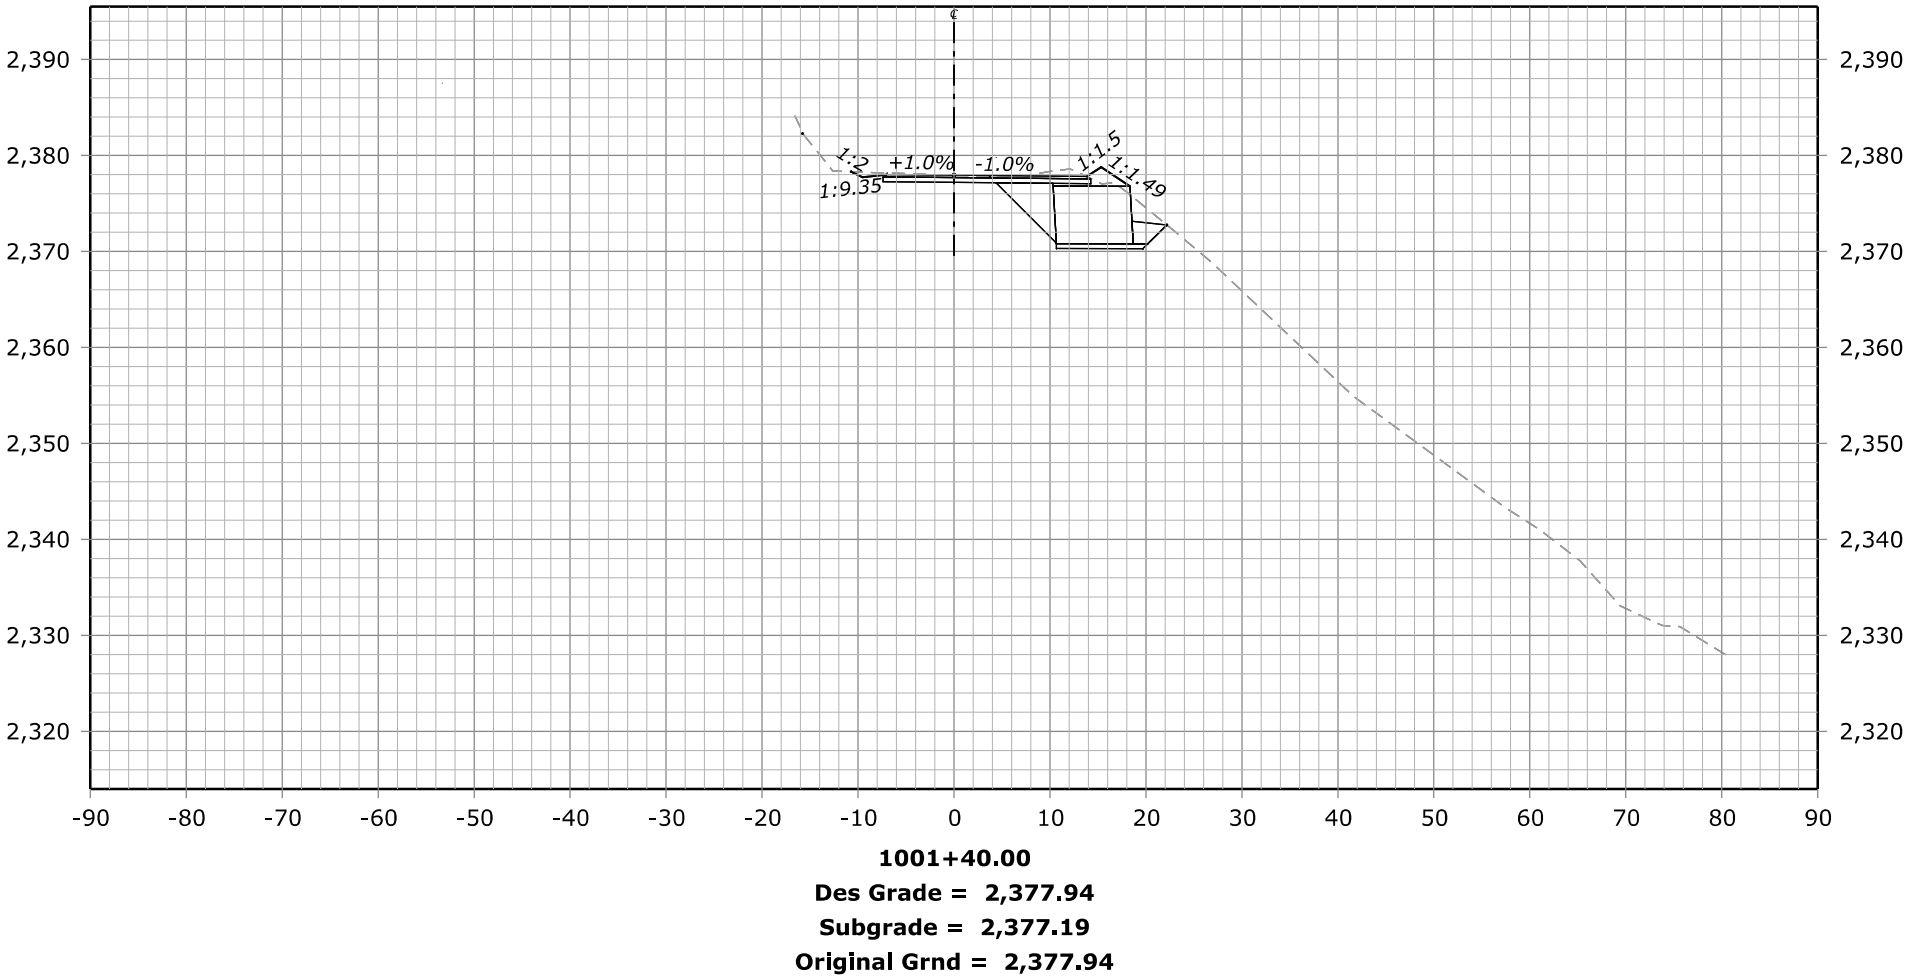

STATE	PROJECT	SHEET NUMBER
CA	ERFO FS LSPDR 2021-1(1) NACI-FERGUSSON RD	X63

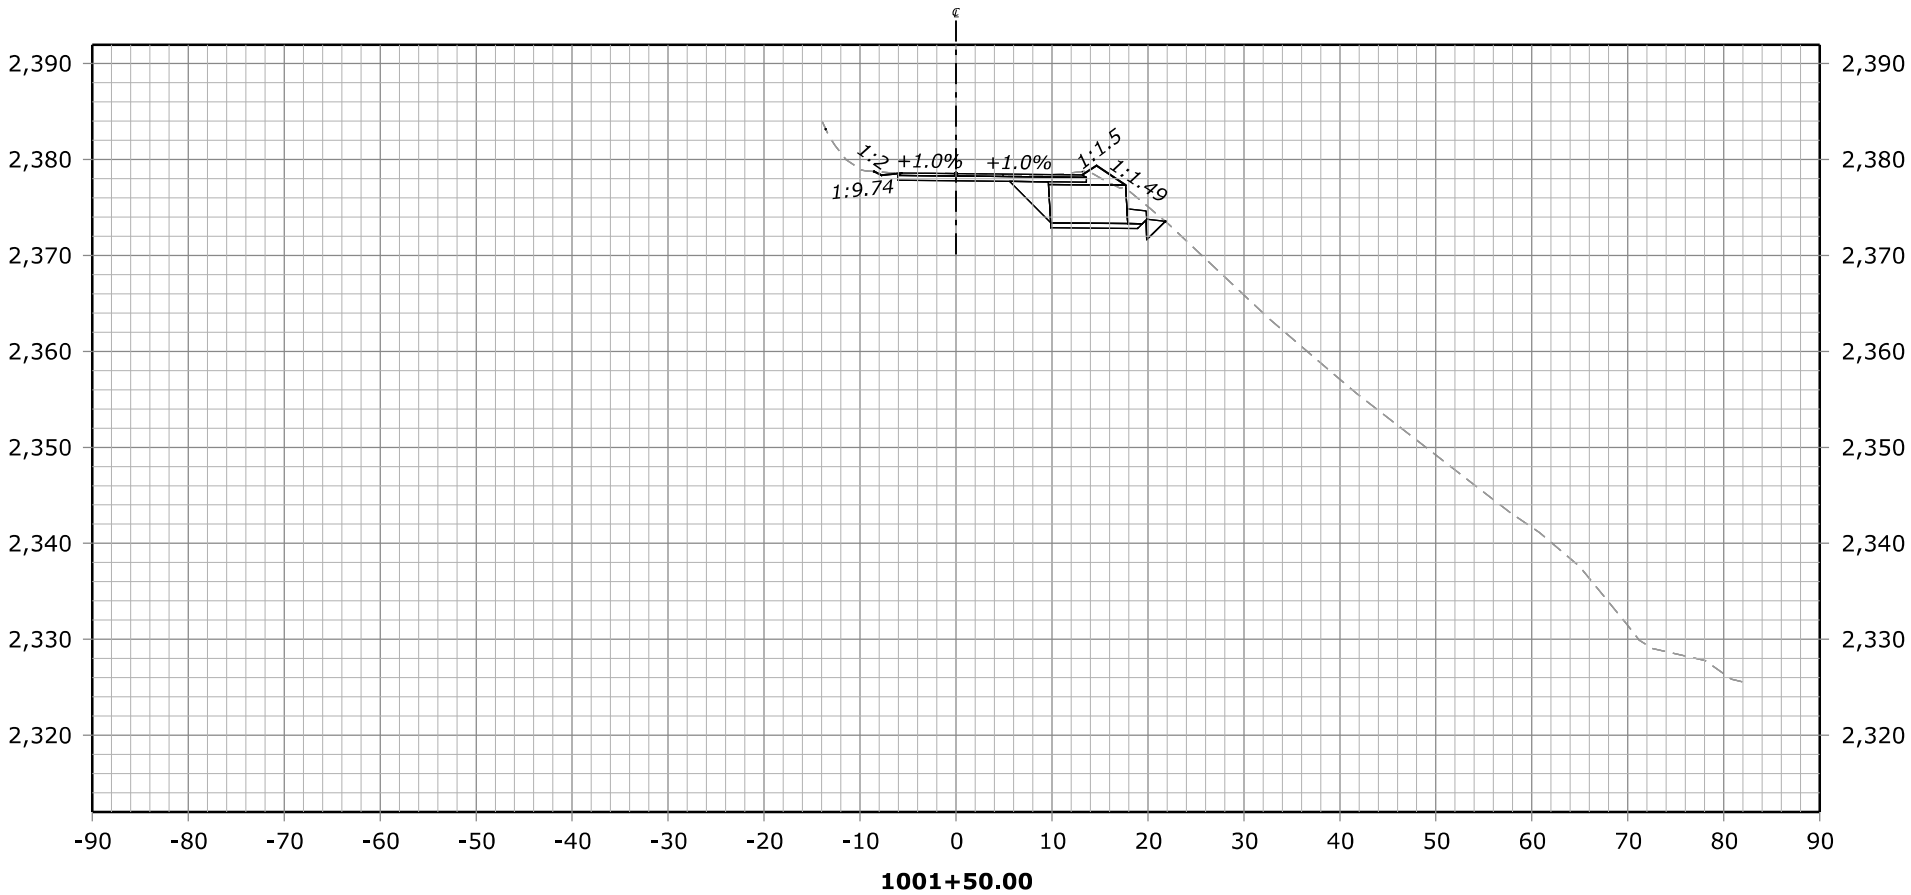

1001+50.00
Des Grade = 2,378.51
Subgrade = 2,377.76
Original Grnd = 2,378.51

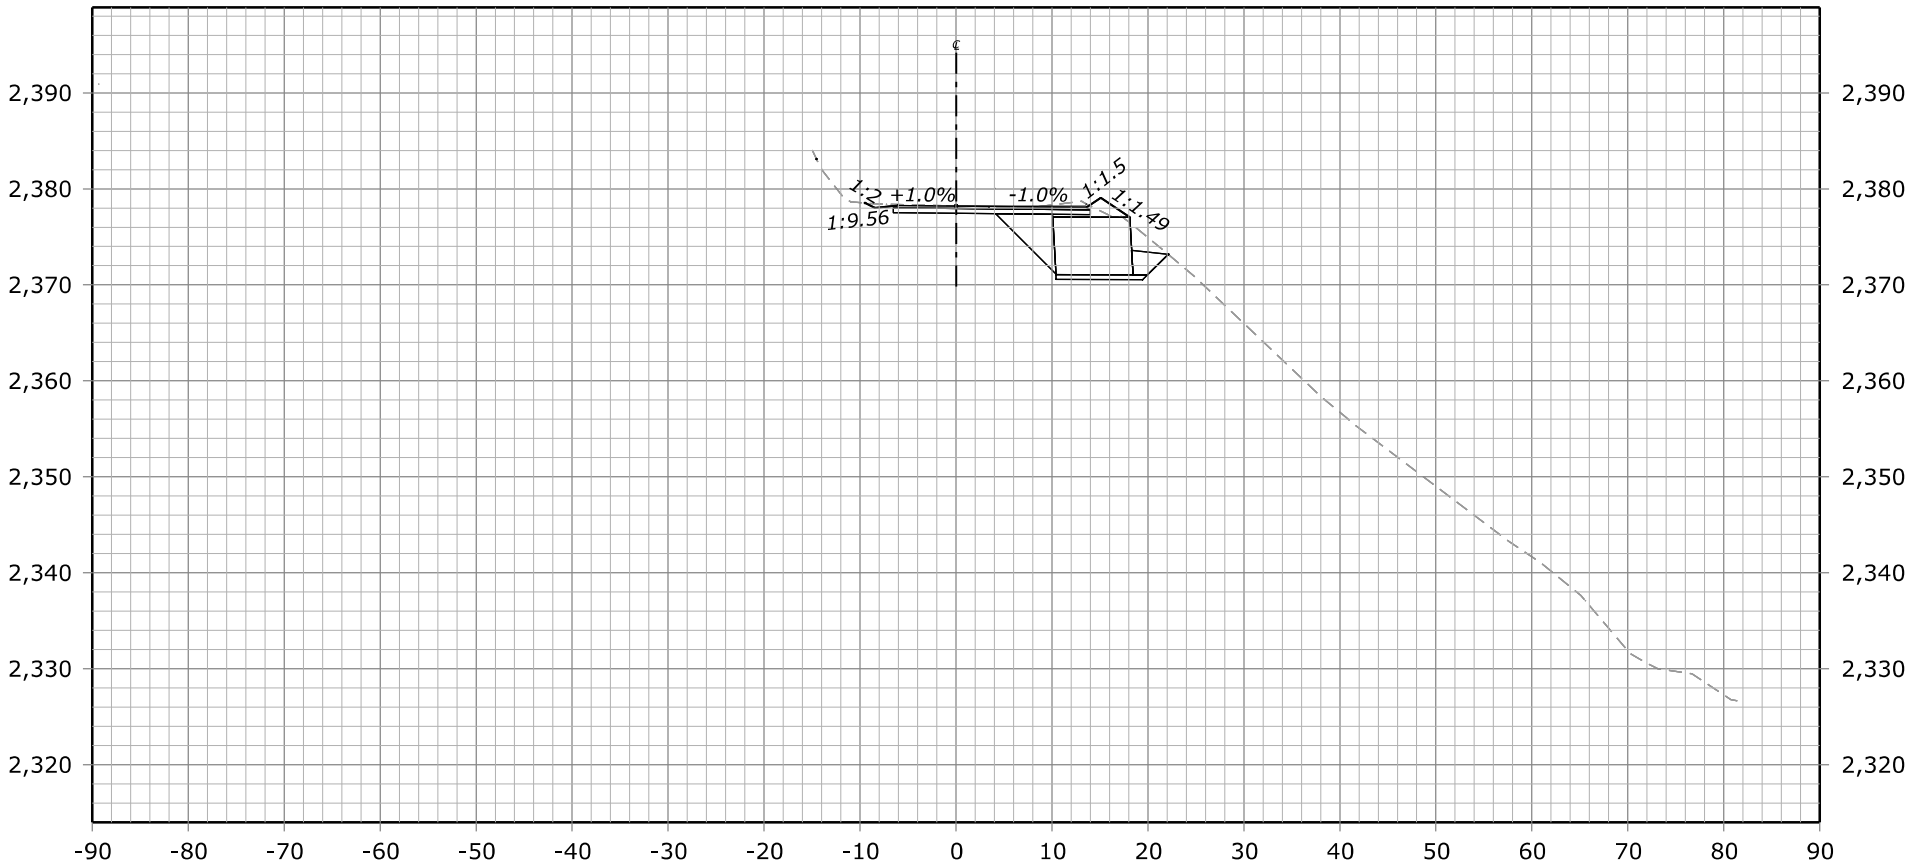



1001+45.00
Des Grade = 2,378.21
Subgrade = 2,377.46
Original Grnd = 2,378.21

FHWA, Office of Federal Lands Highway
Central Federal Lands Highway Division

X-SECTIONS

NACI-FERGUSSON RD



STATE	PROJECT	SHEET NUMBER
CA	ERFO FS LSPDR 2021-1(1) NACI-FERGUSSON RD	X64

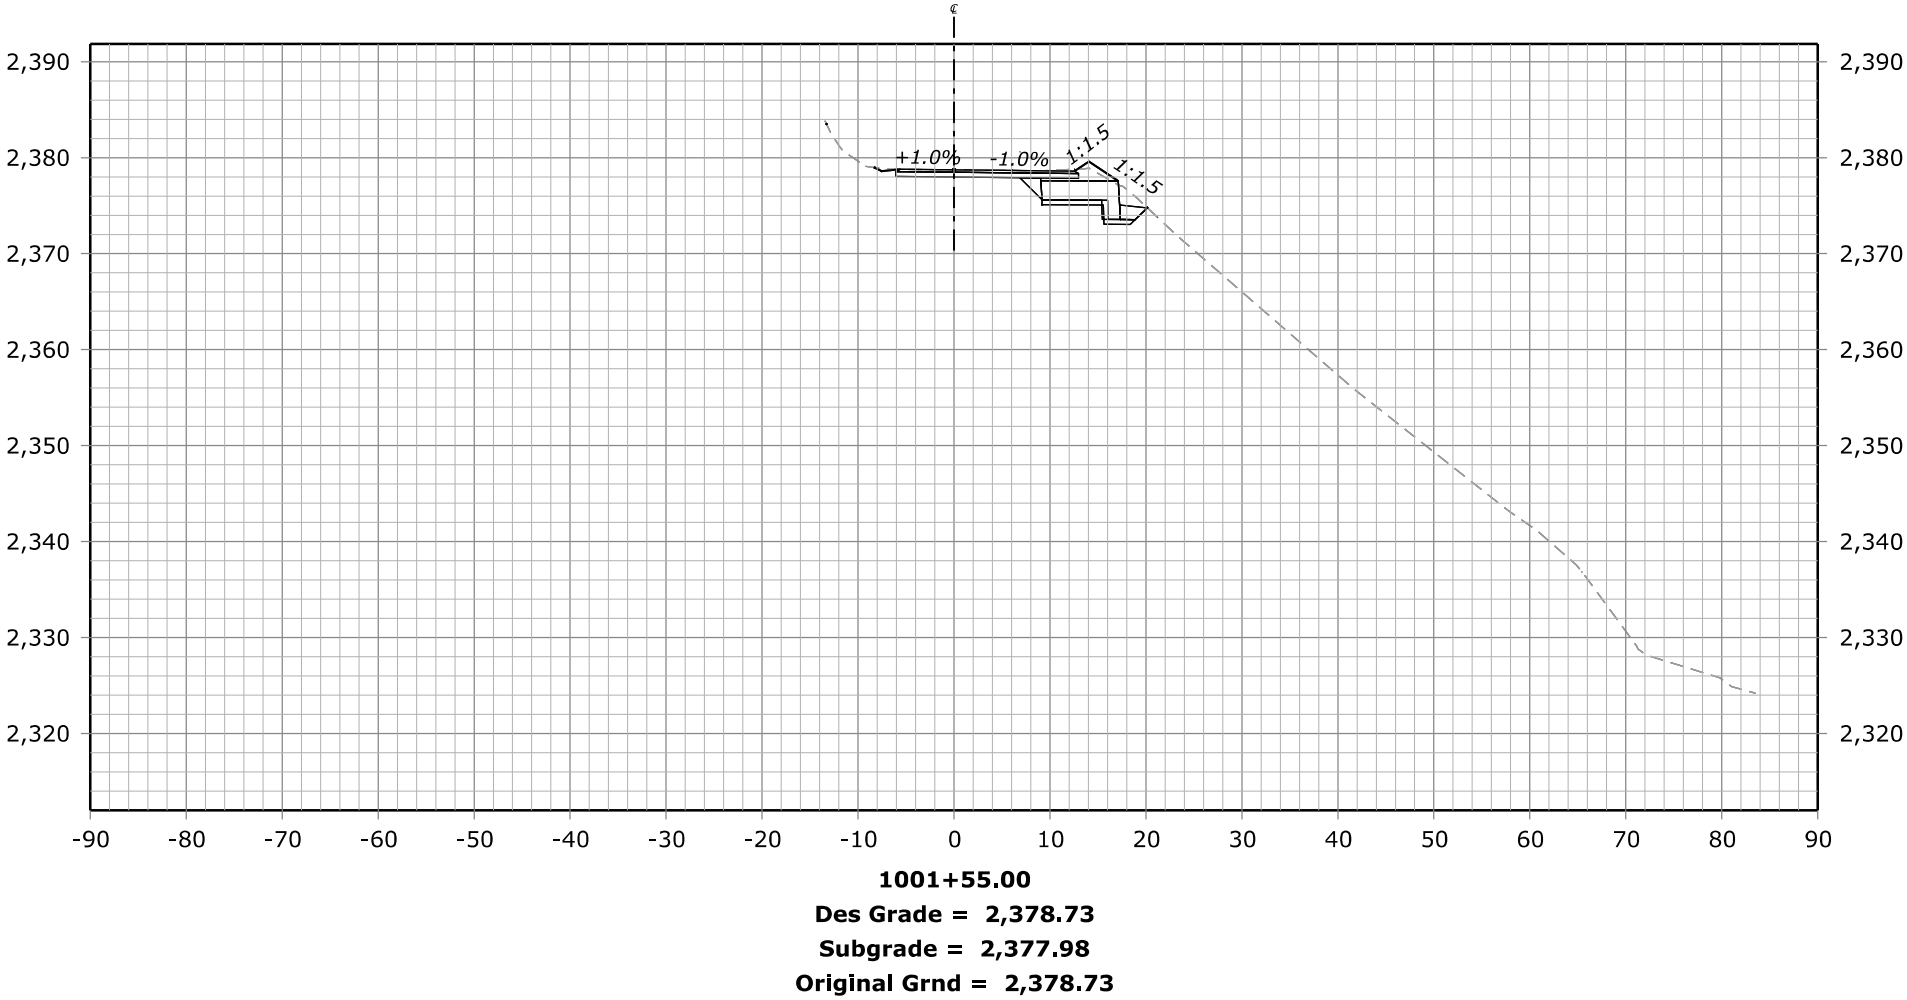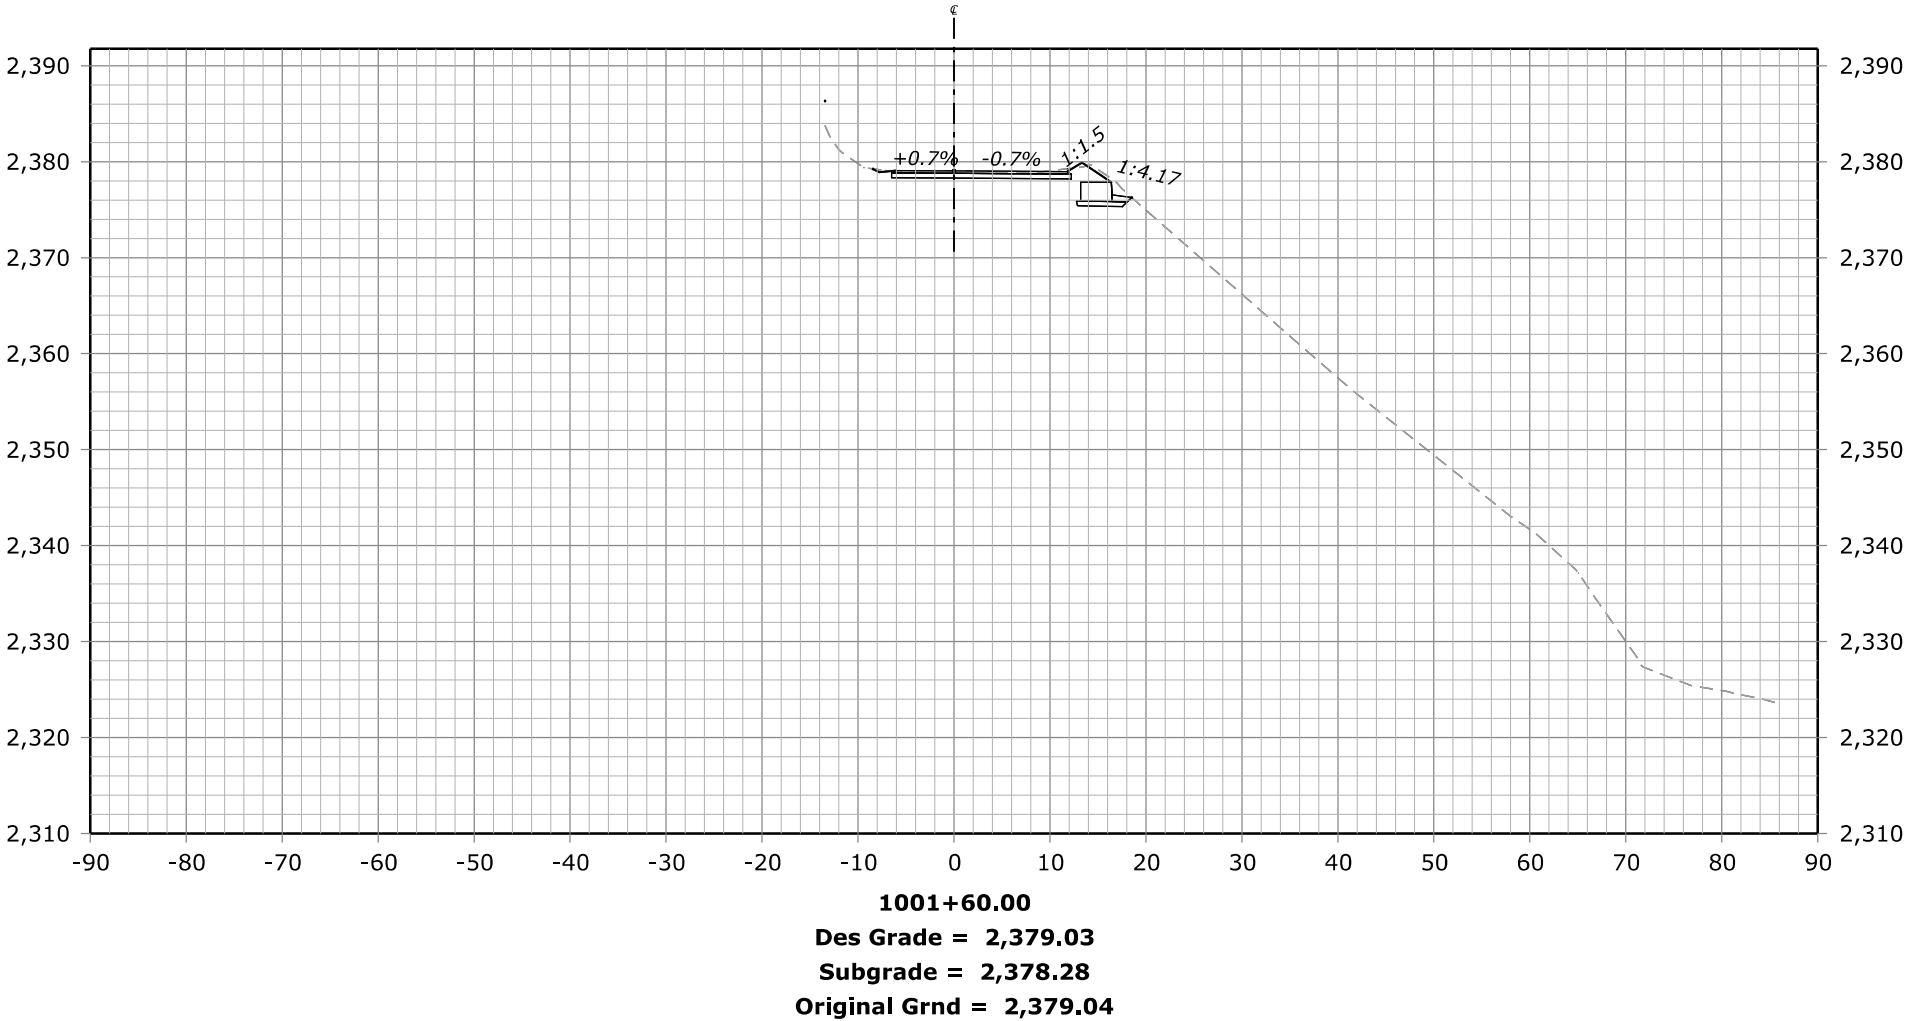


FHWA, Office of Federal Lands Highway
Central Federal Lands Highway Division





X-SECTIONS
NACI-FERGUSSON RD

STATE	PROJECT	SHEET NUMBER
CA	ERFO FS LSPDR 2021-1(1) NACI-FERGUSSON RD	X65



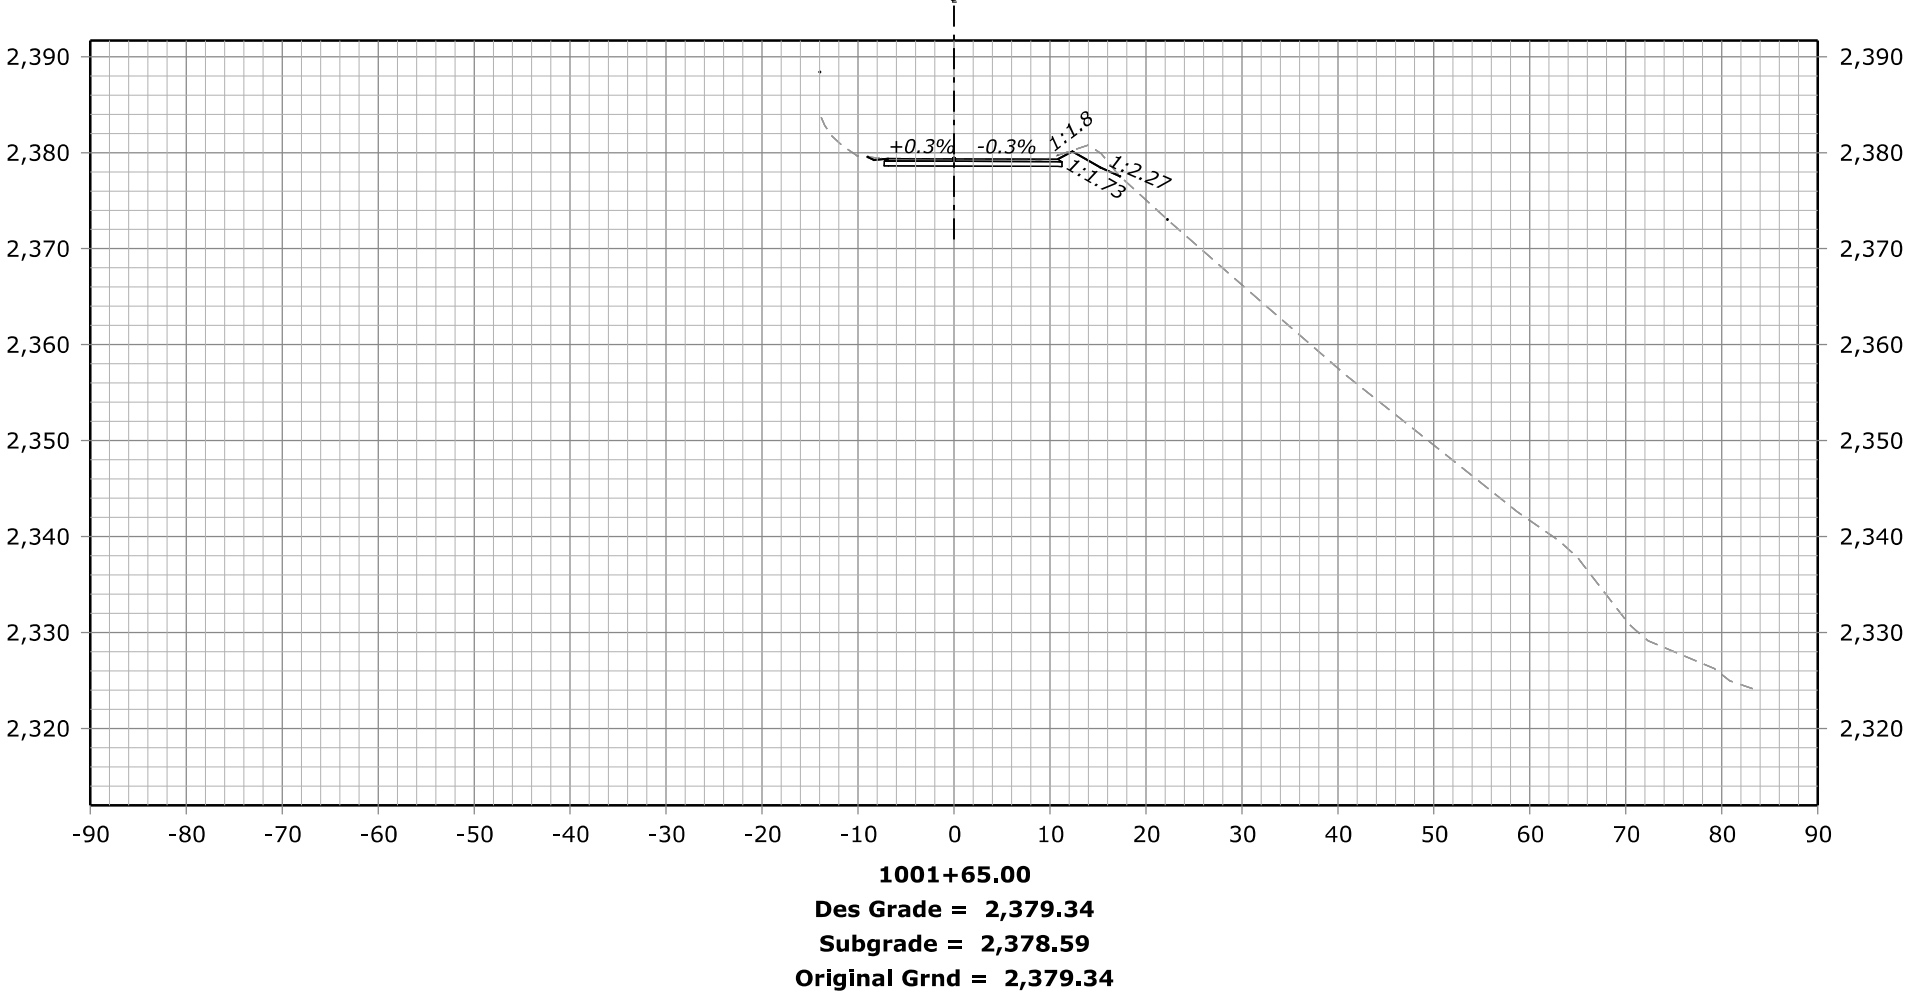
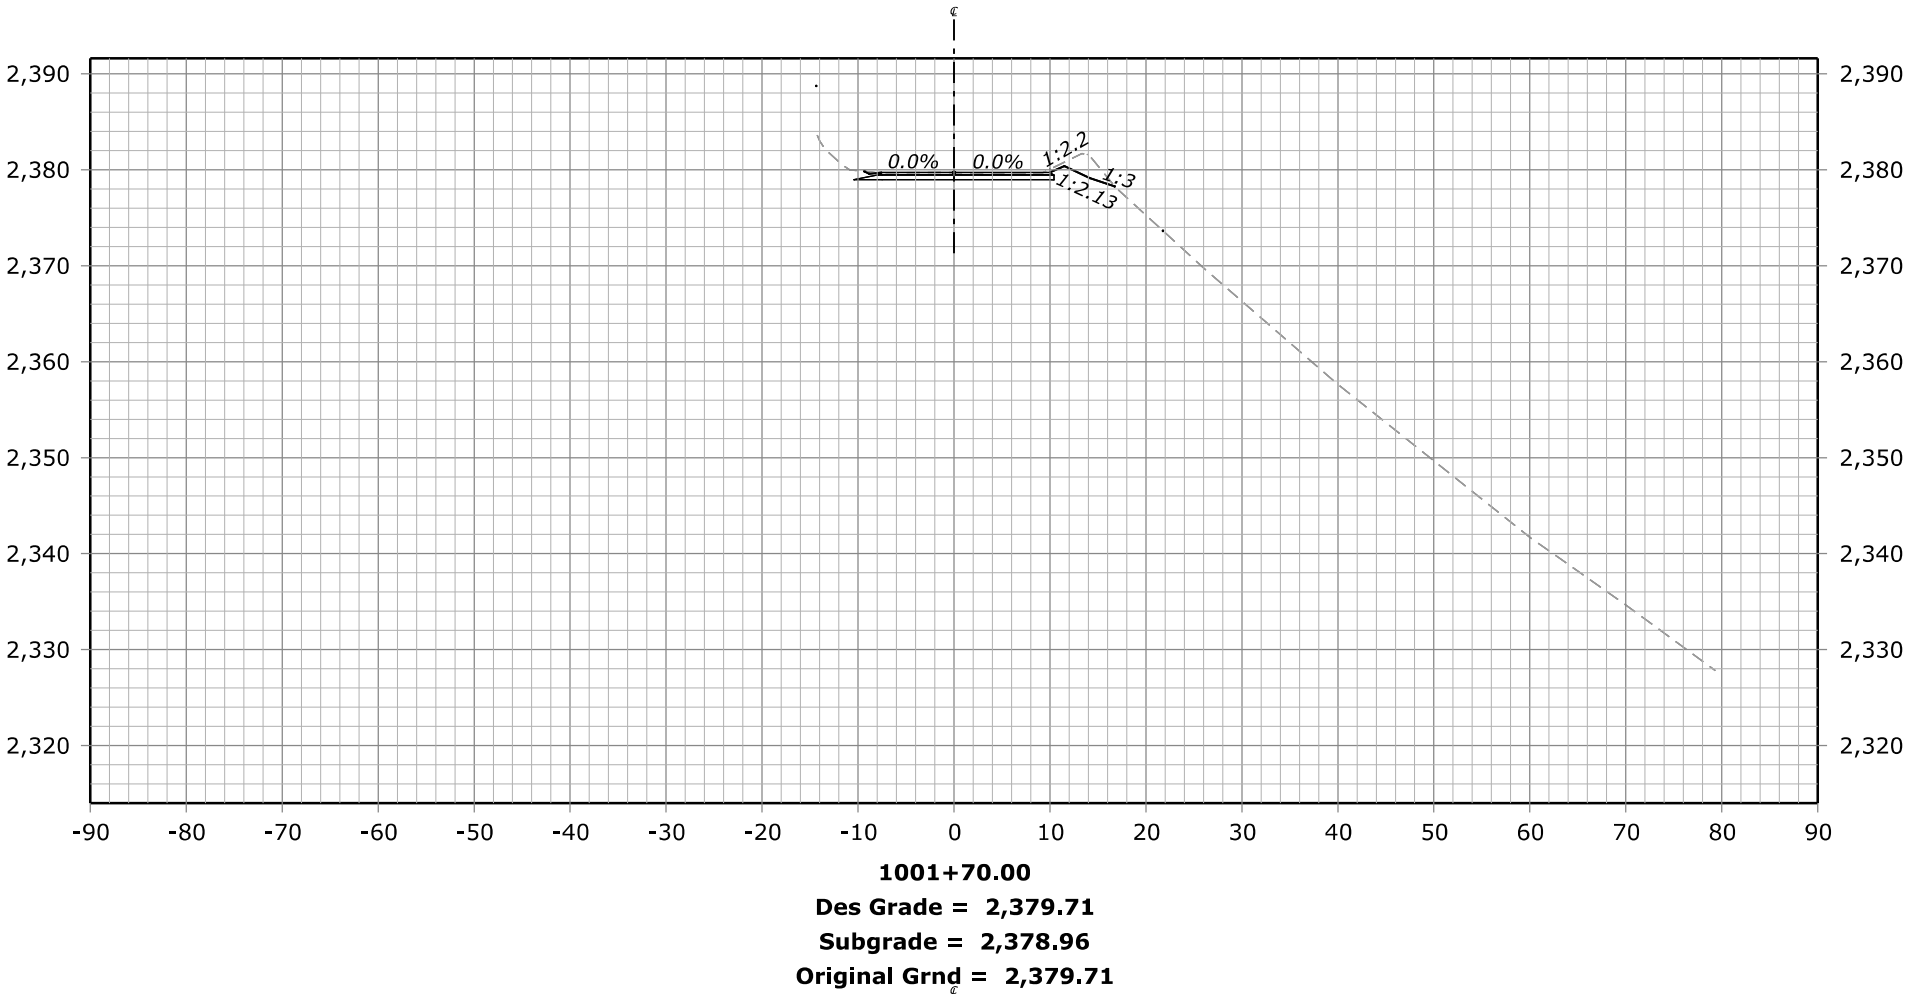





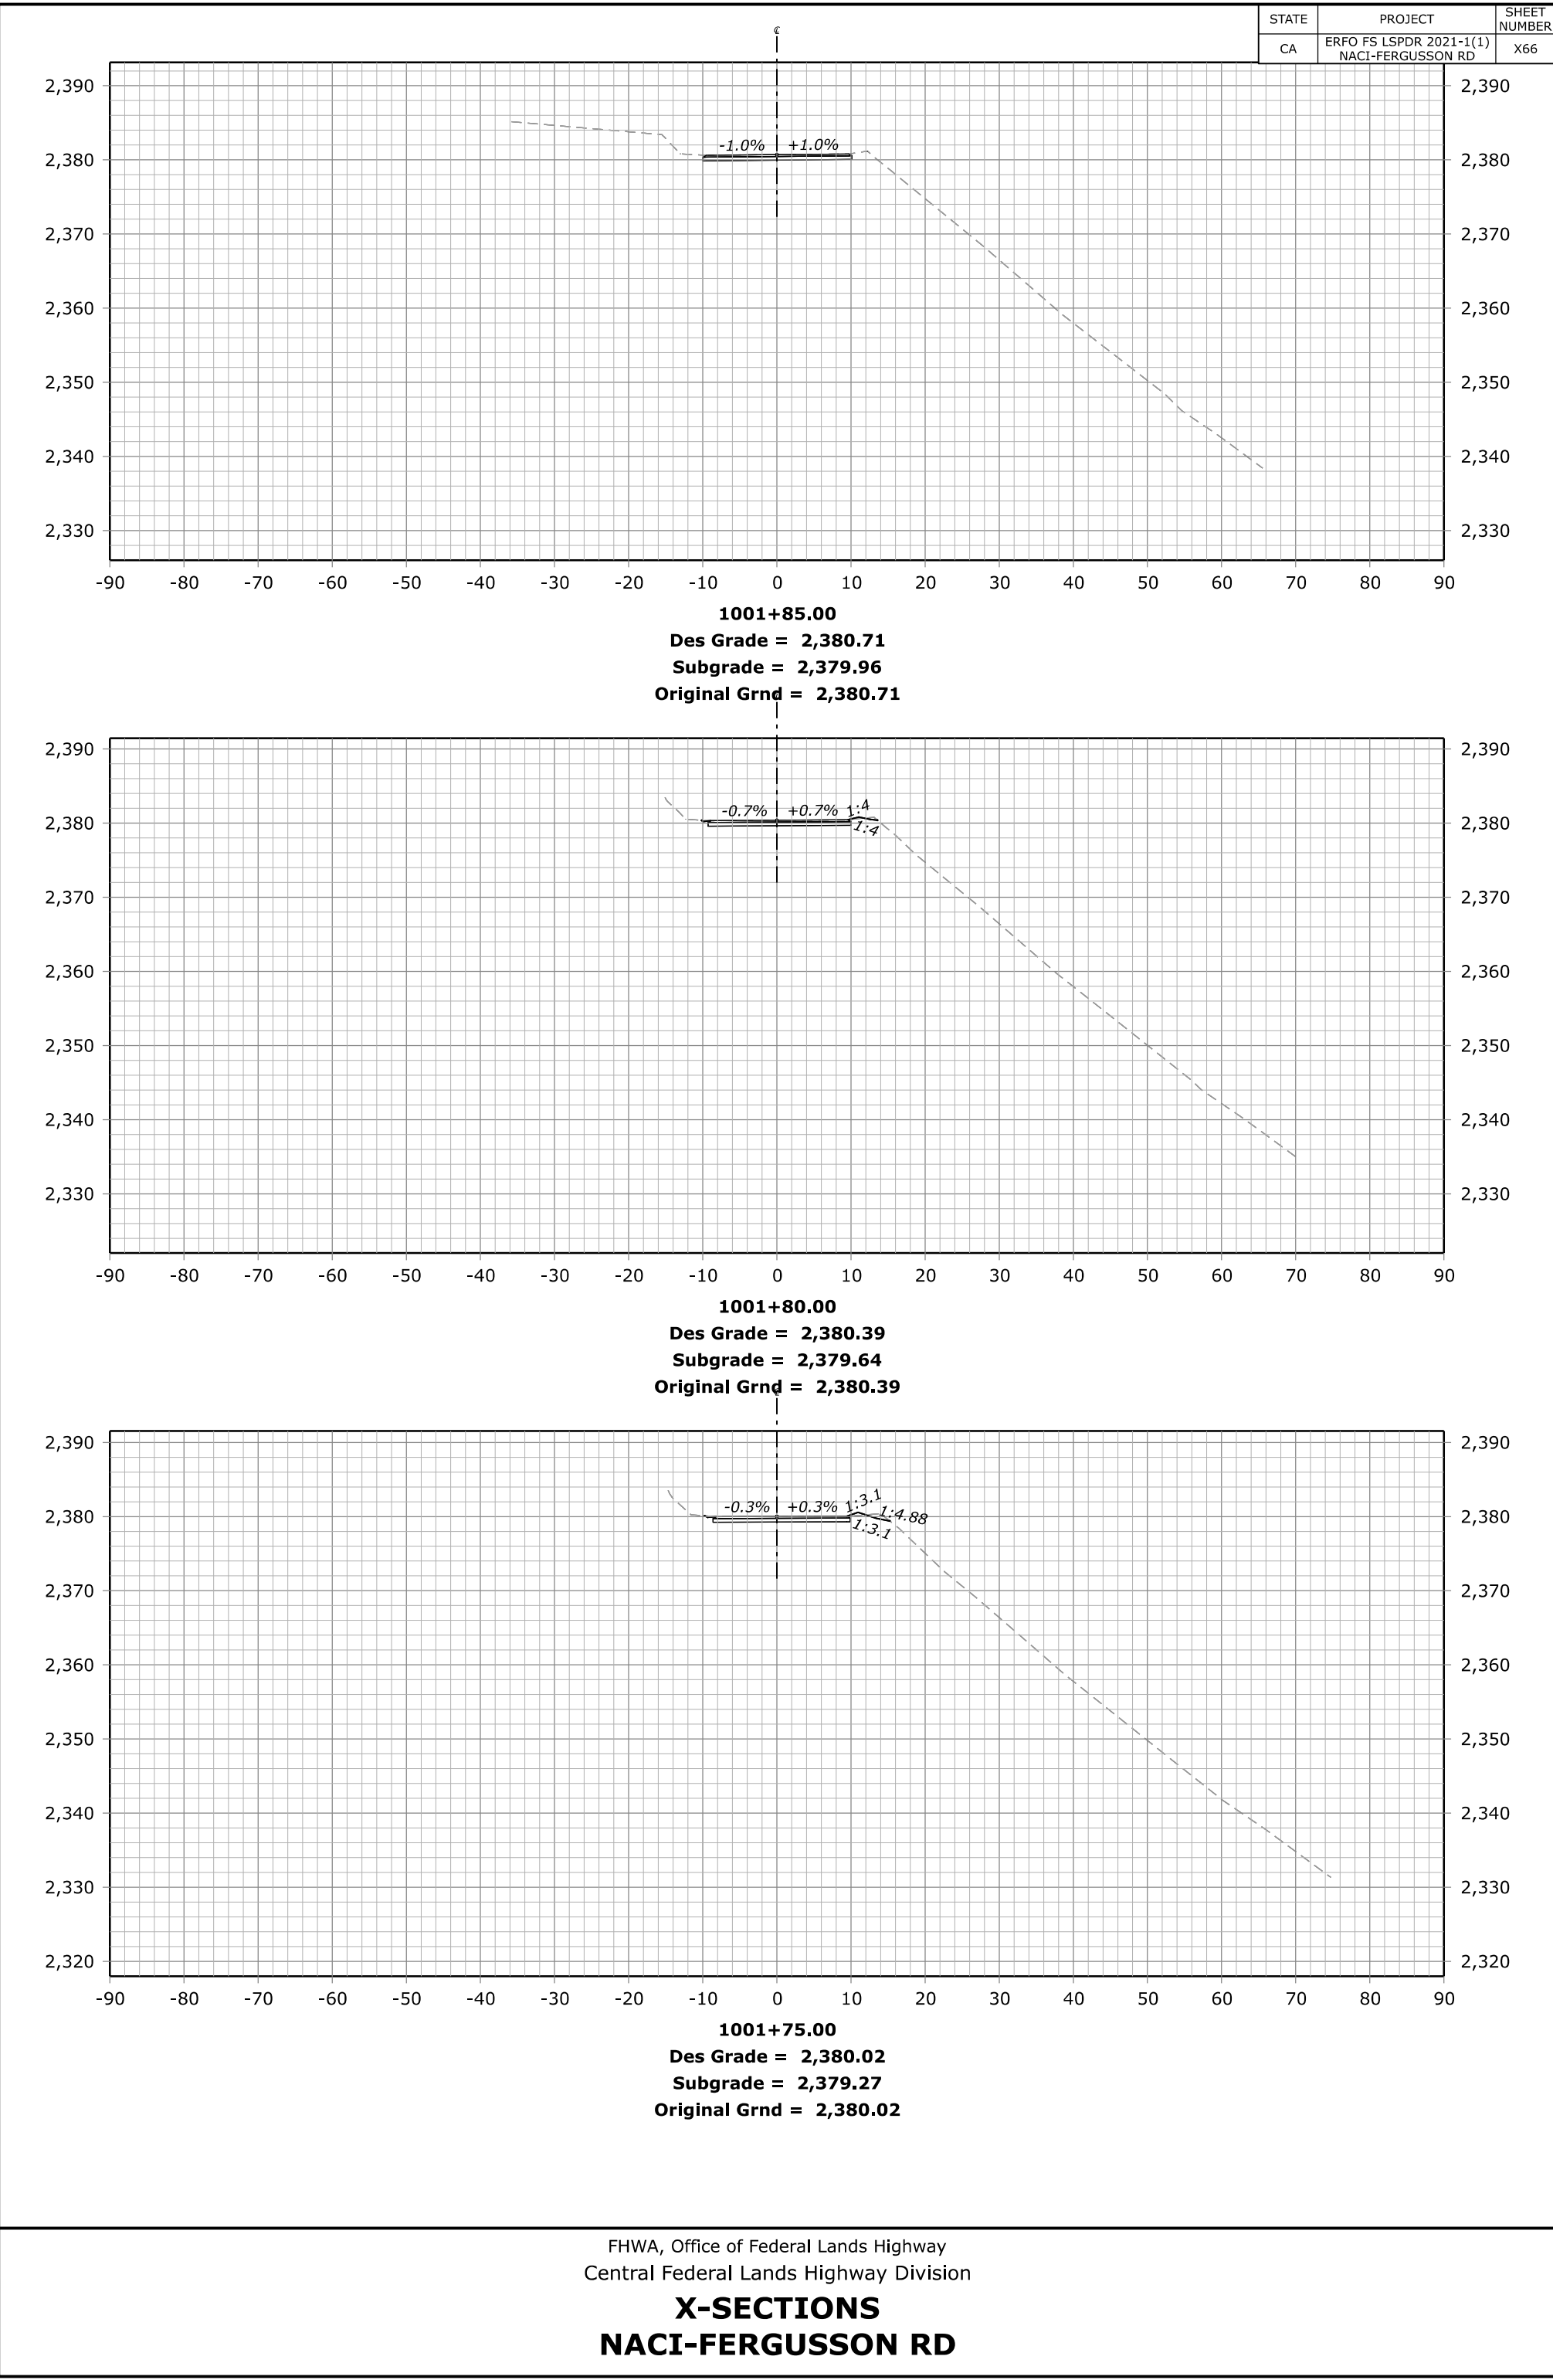


STATE	PROJECT	SHEET NUMBER
CA	ERFO FS LSPDR 2021-1(1) NACI-FERGUSSON RD	X67

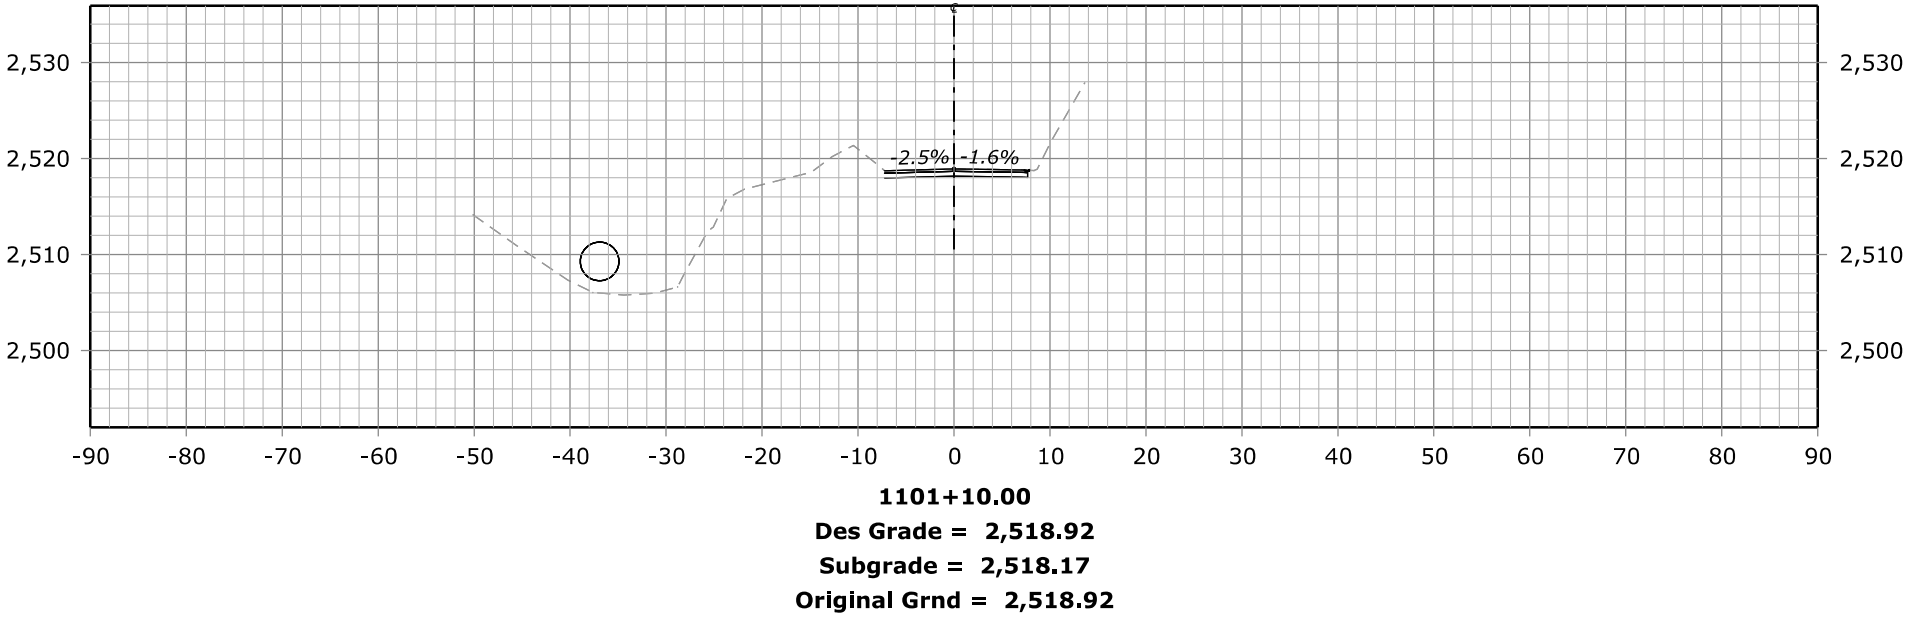
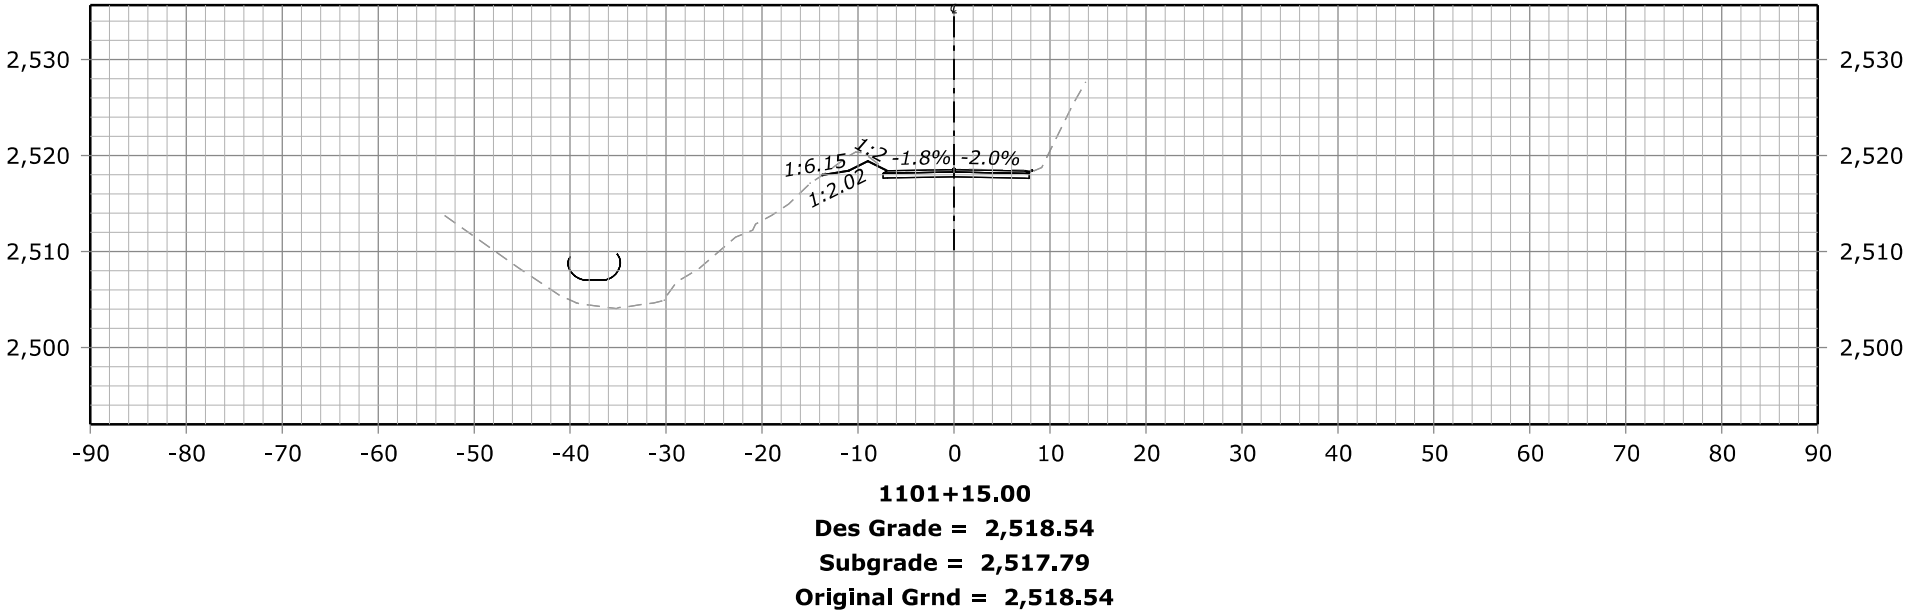
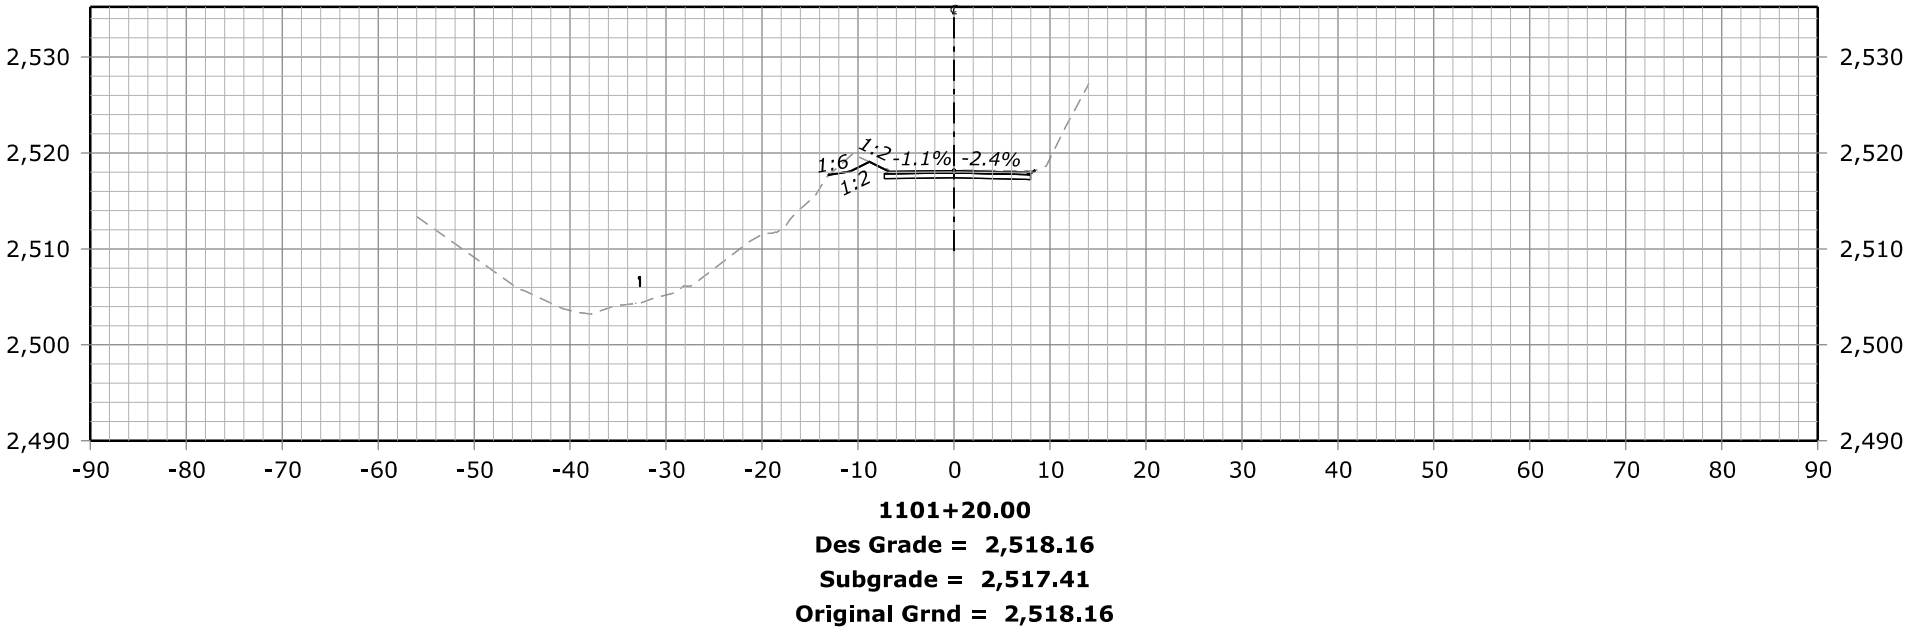
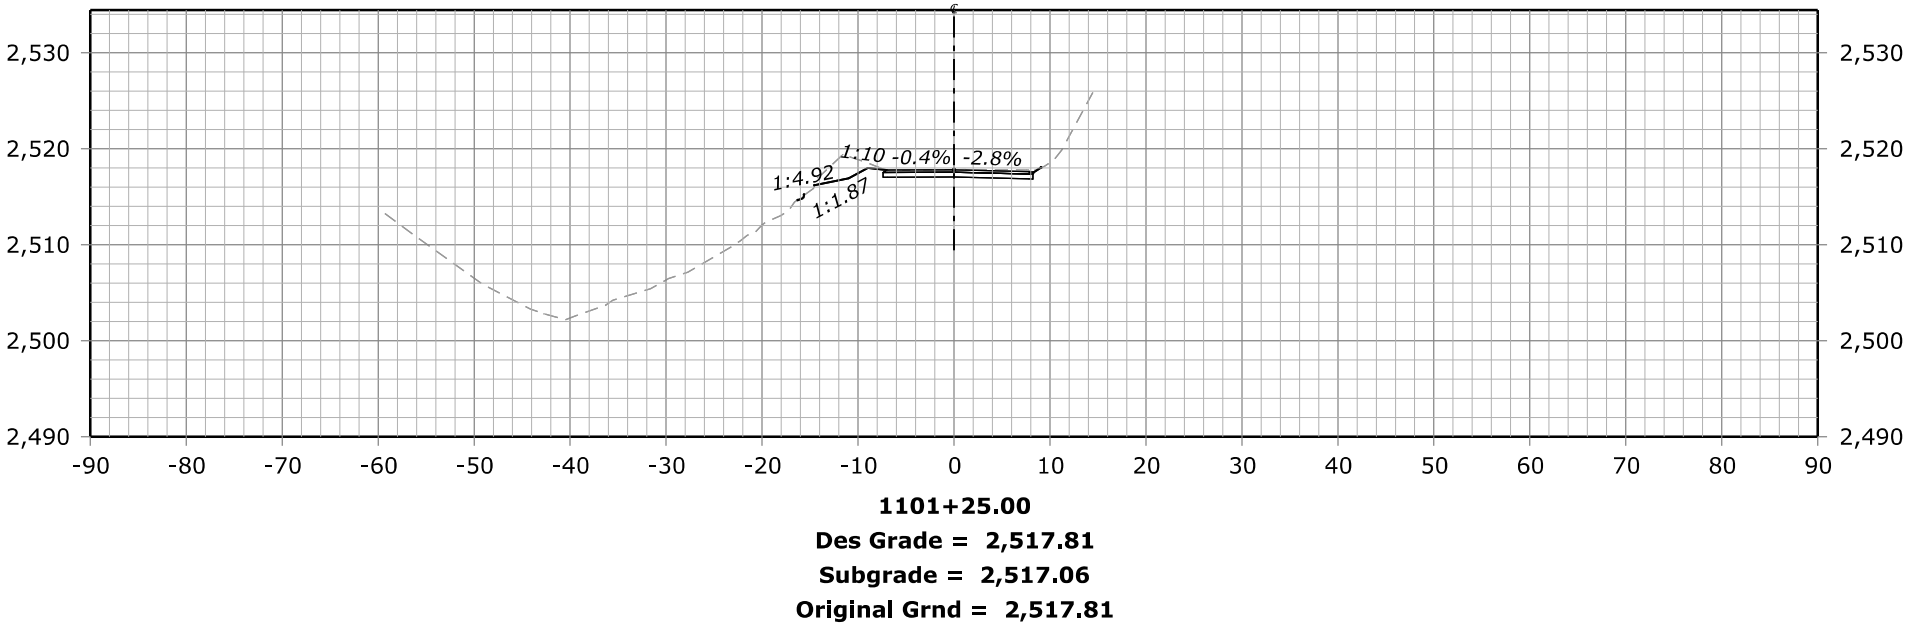


STATE	PROJECT	SHEET NUMBER
CA	ERFO FS LSPDR 2021-1(1) NACI-FERGUSSON RD	X68

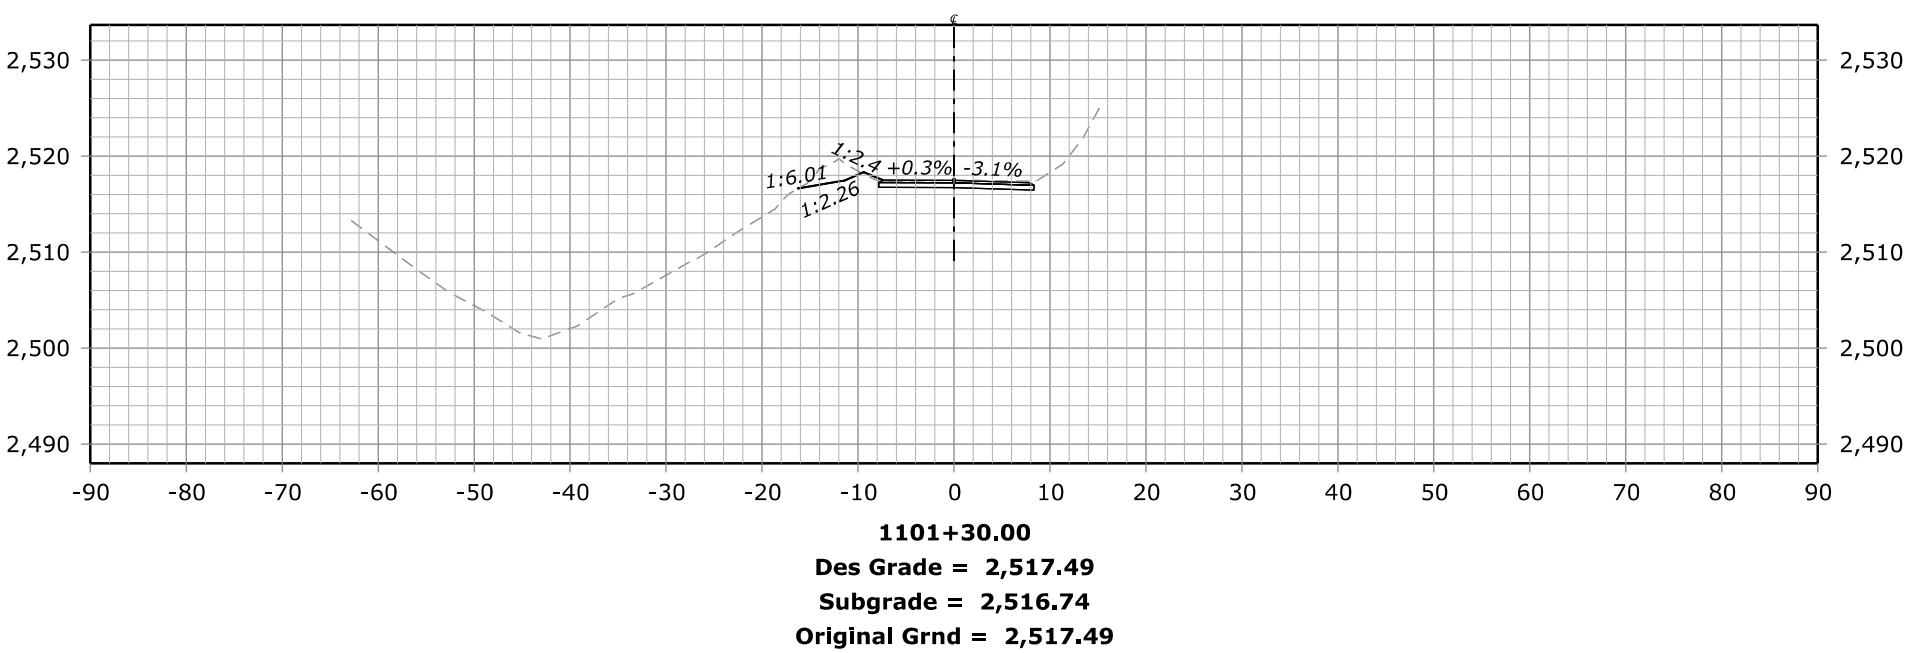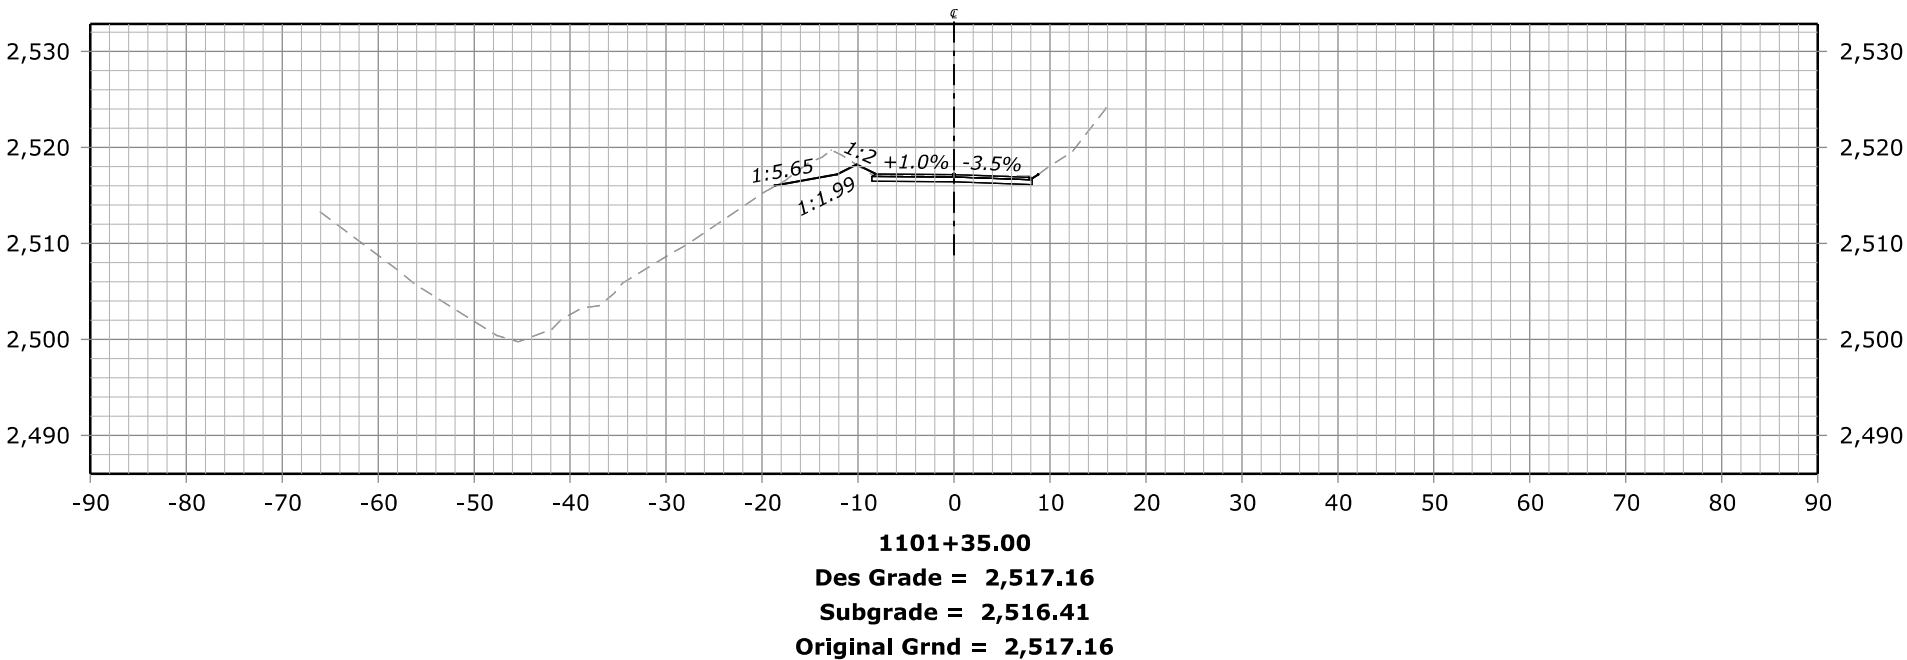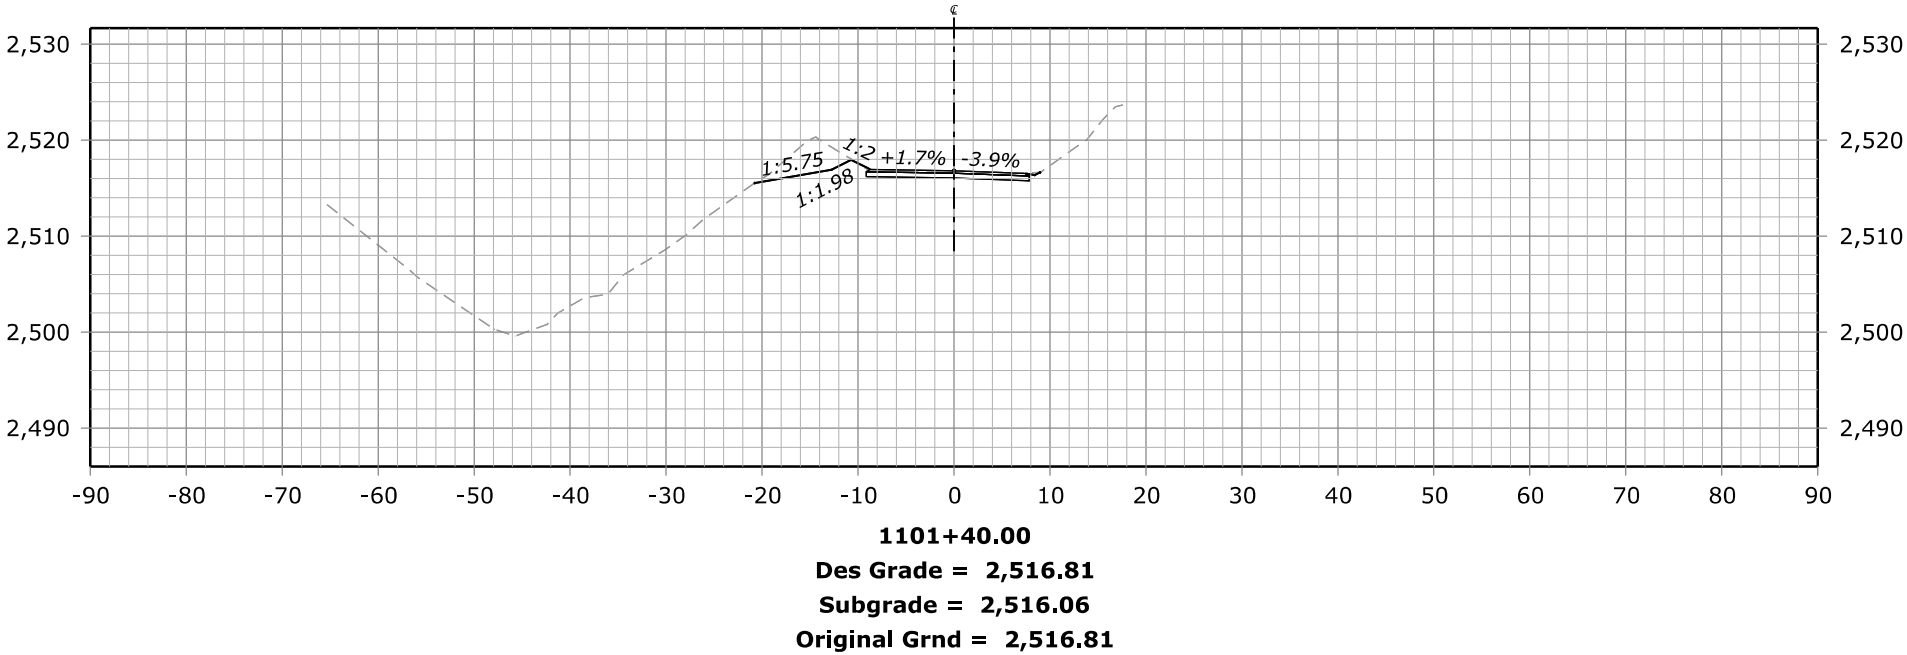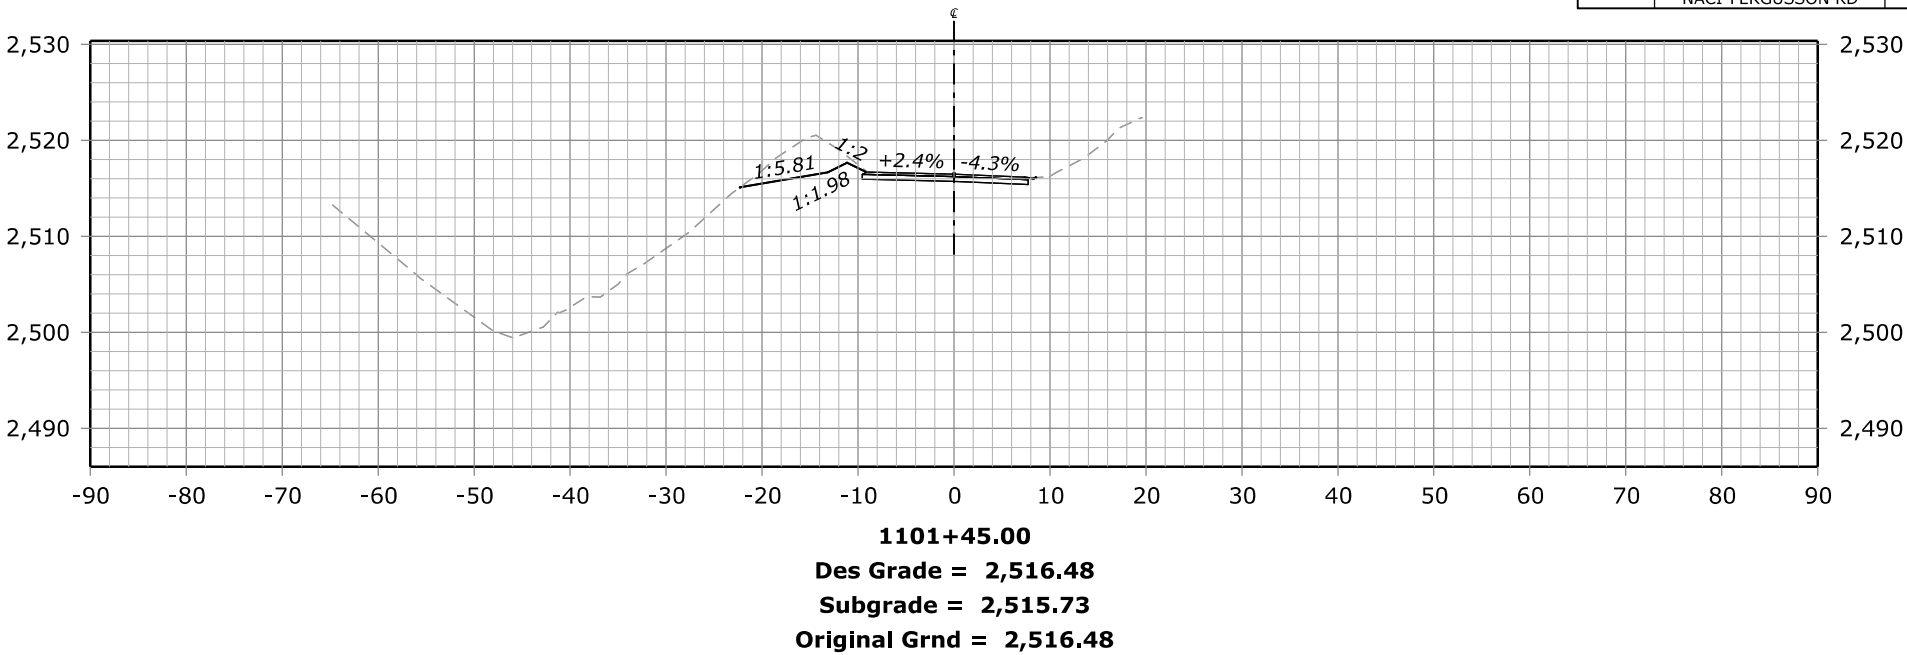

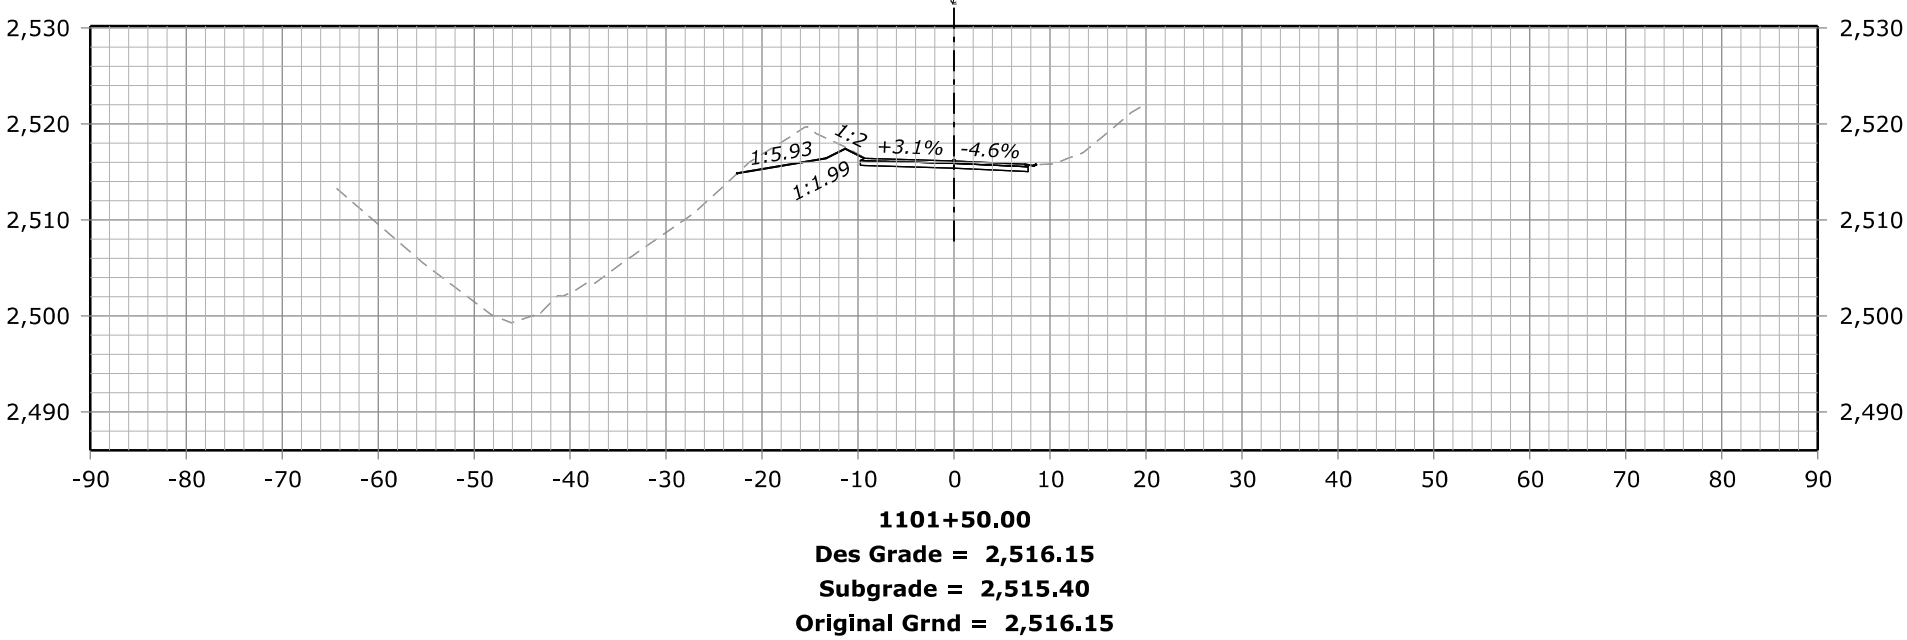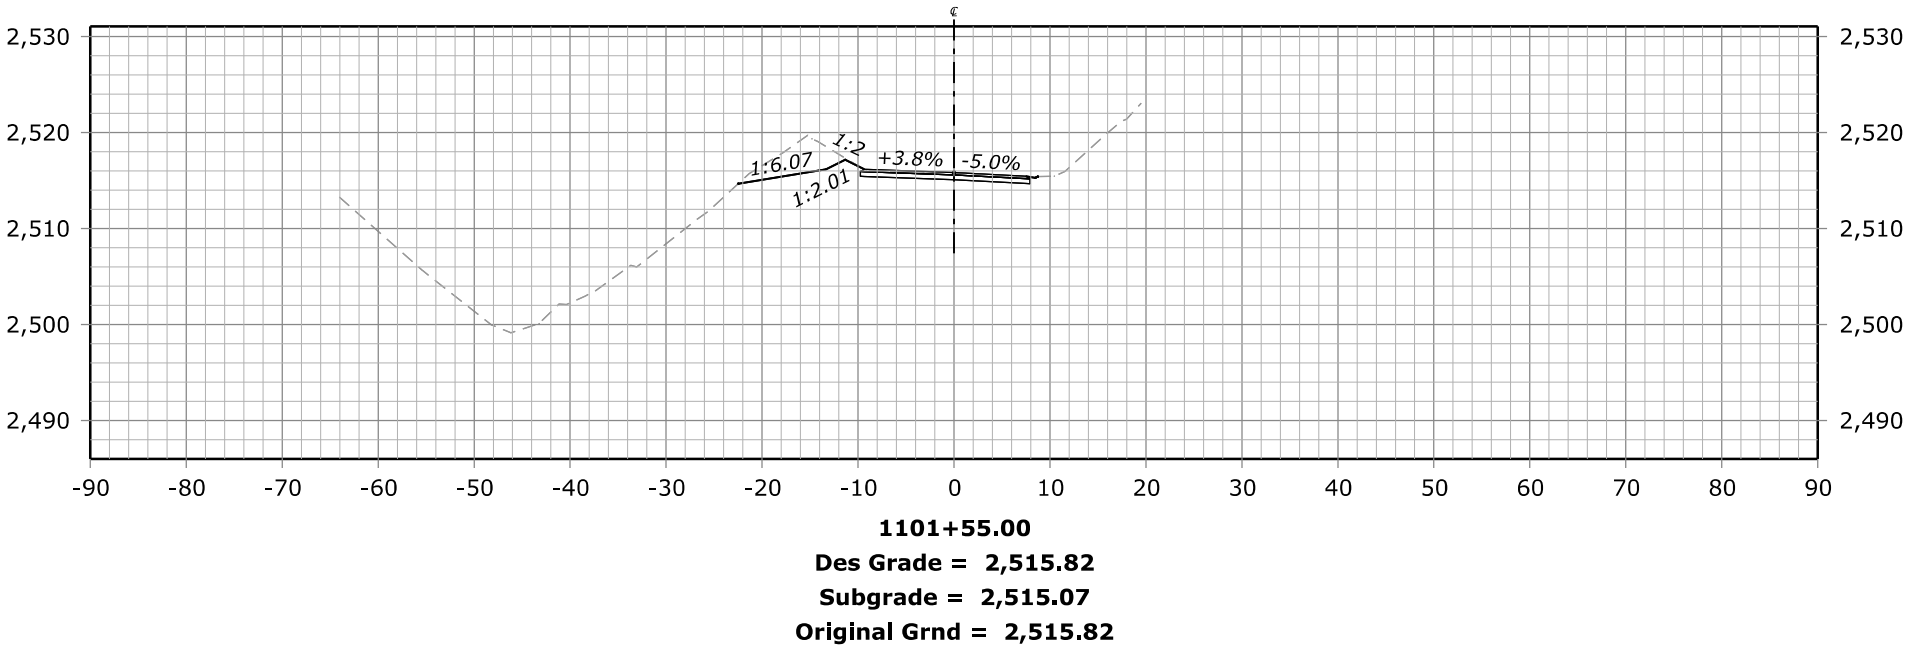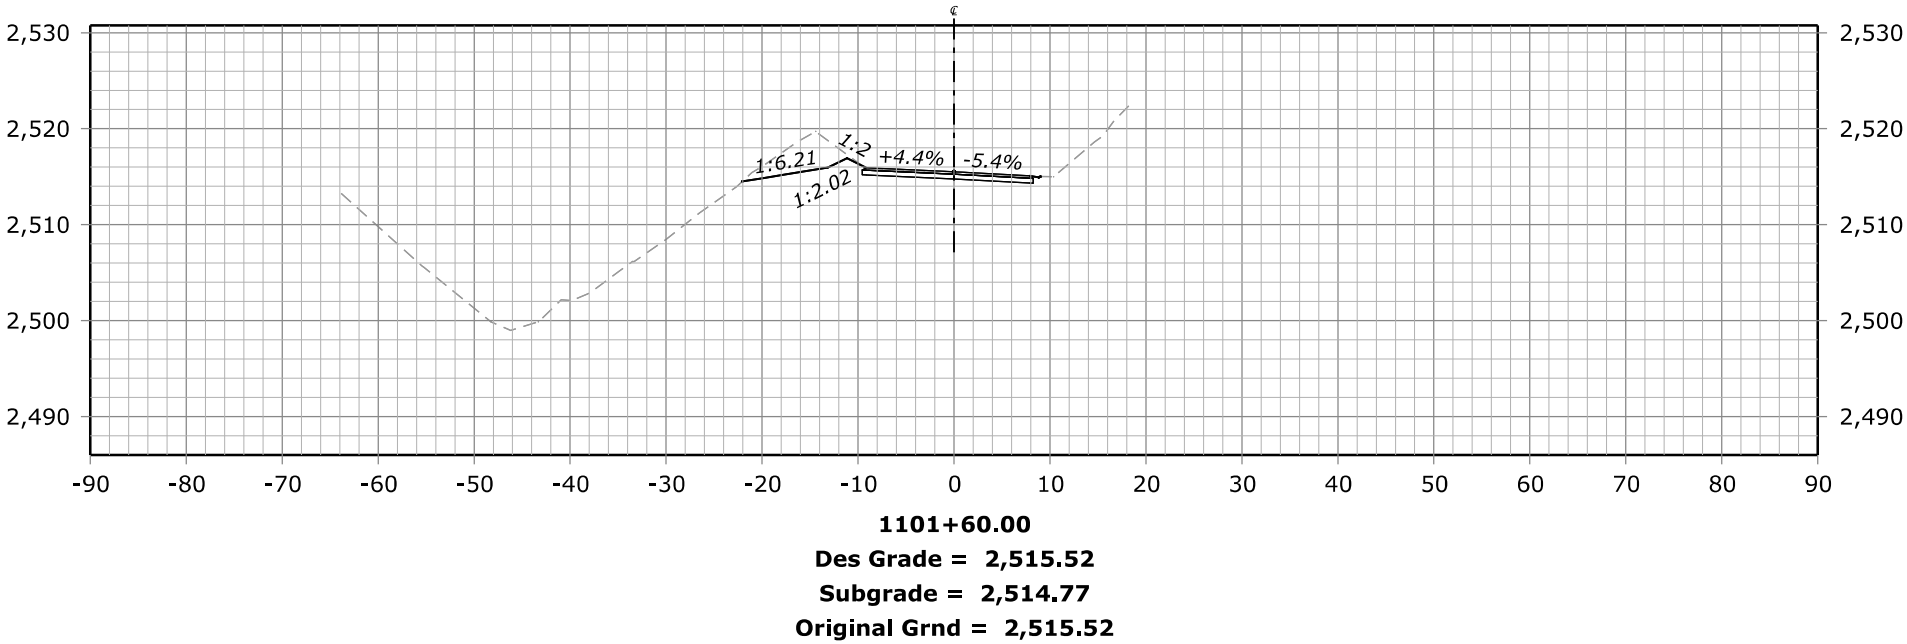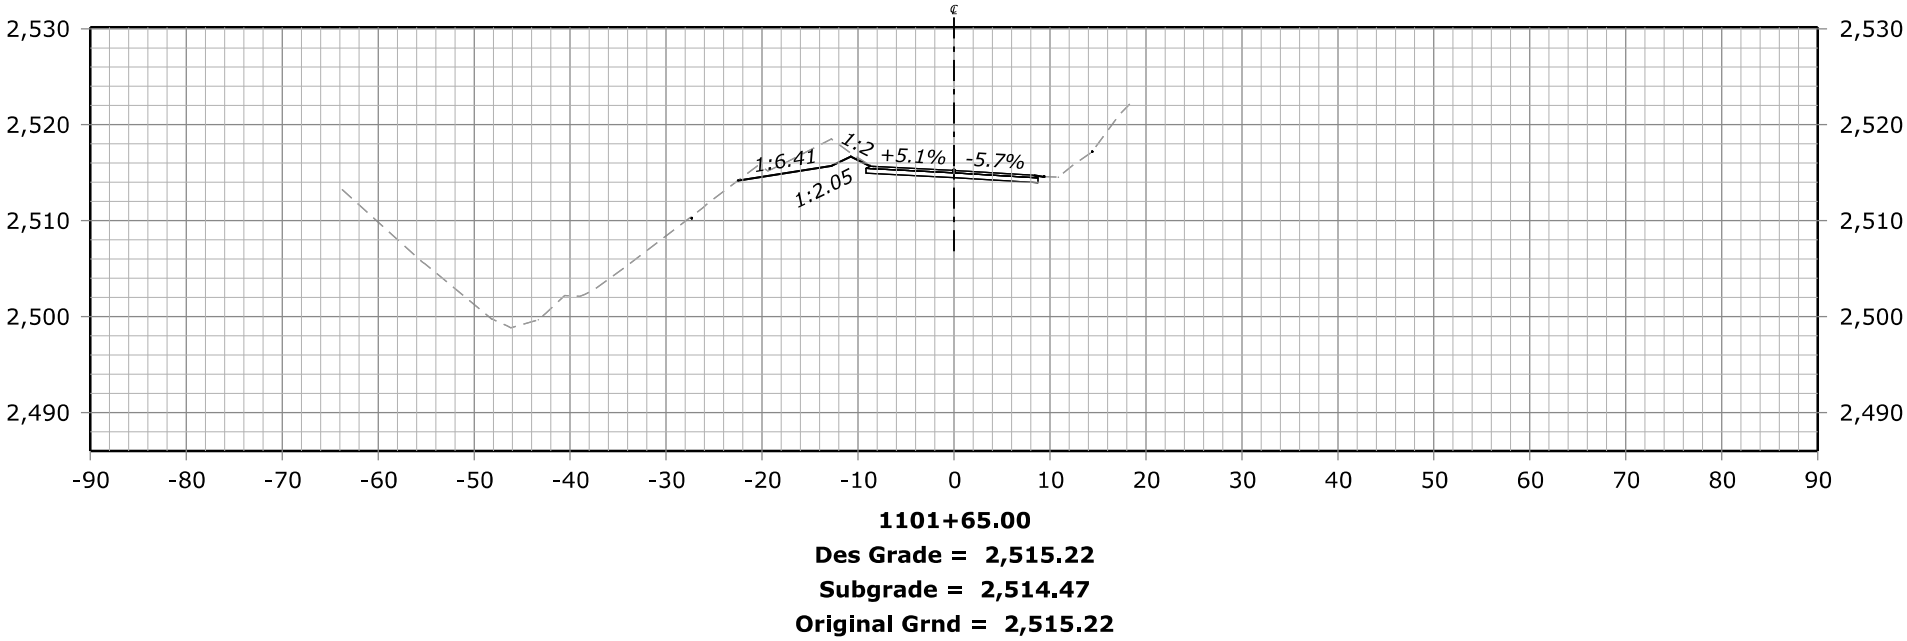


STATE	PROJECT	SHEET NUMBER
CA	ERFO FS LSPDR 2021-1(1) NACI-FERGUSSON RD	X70

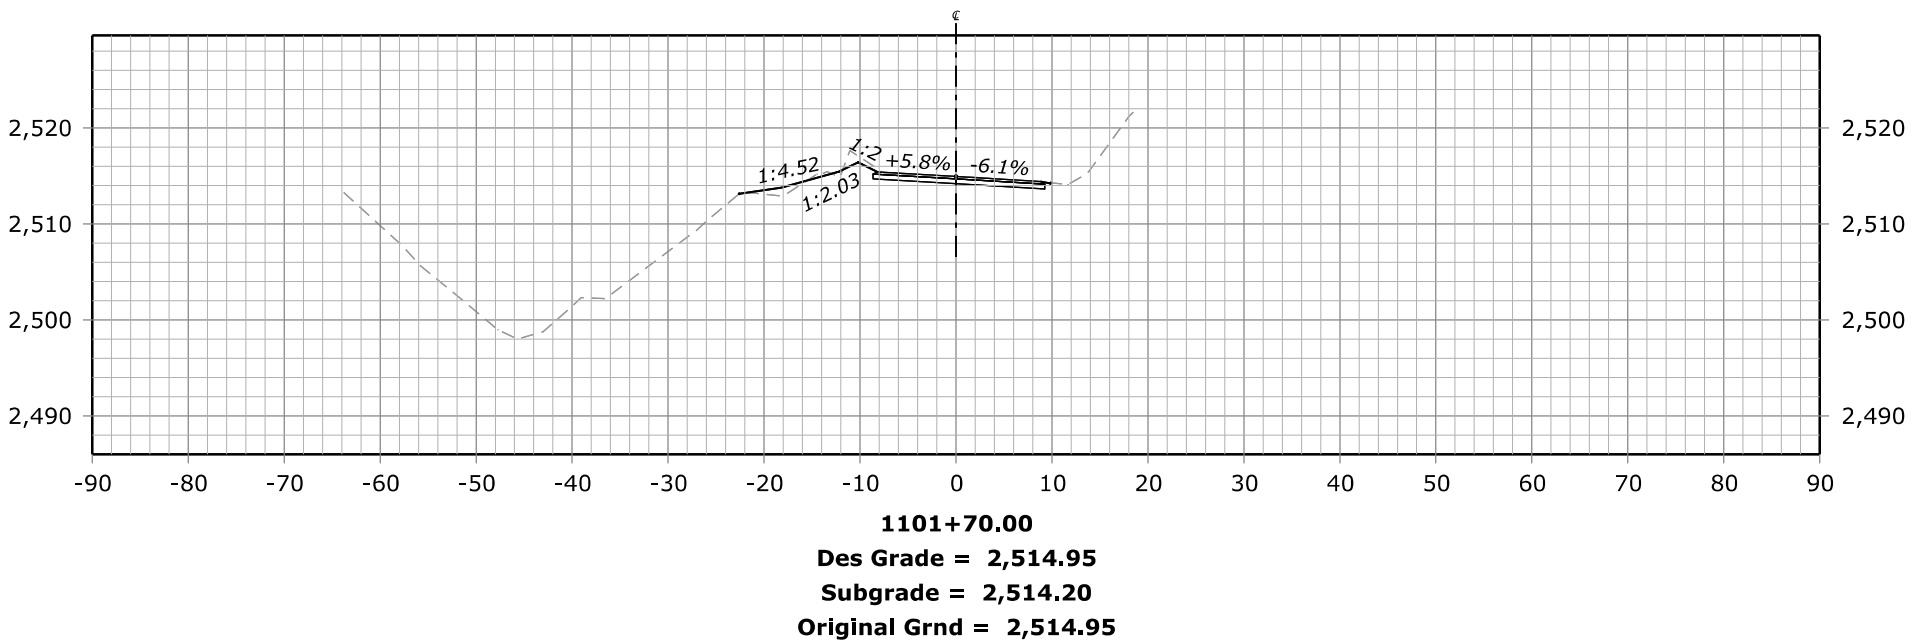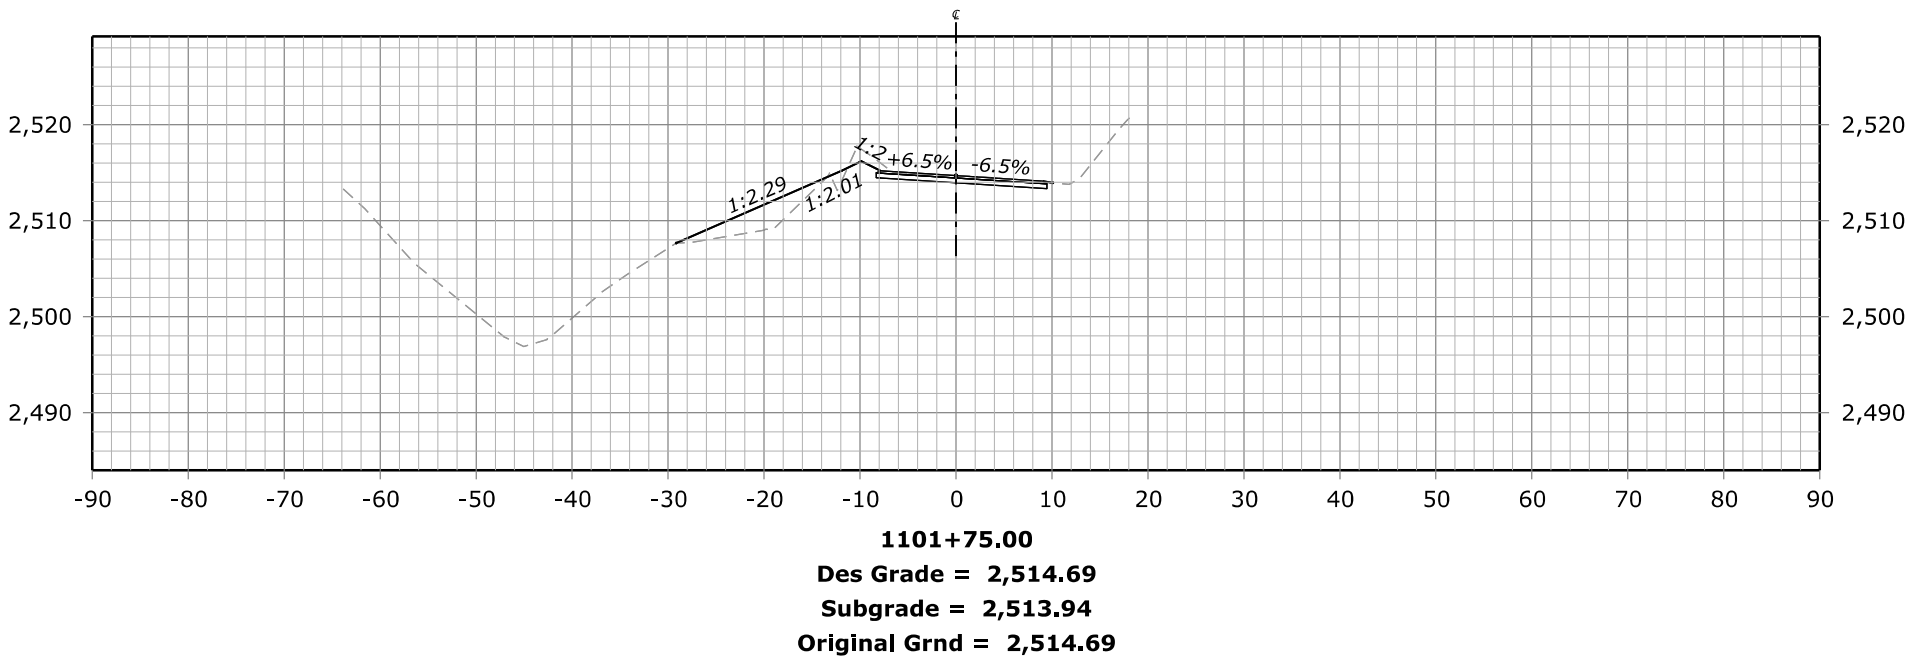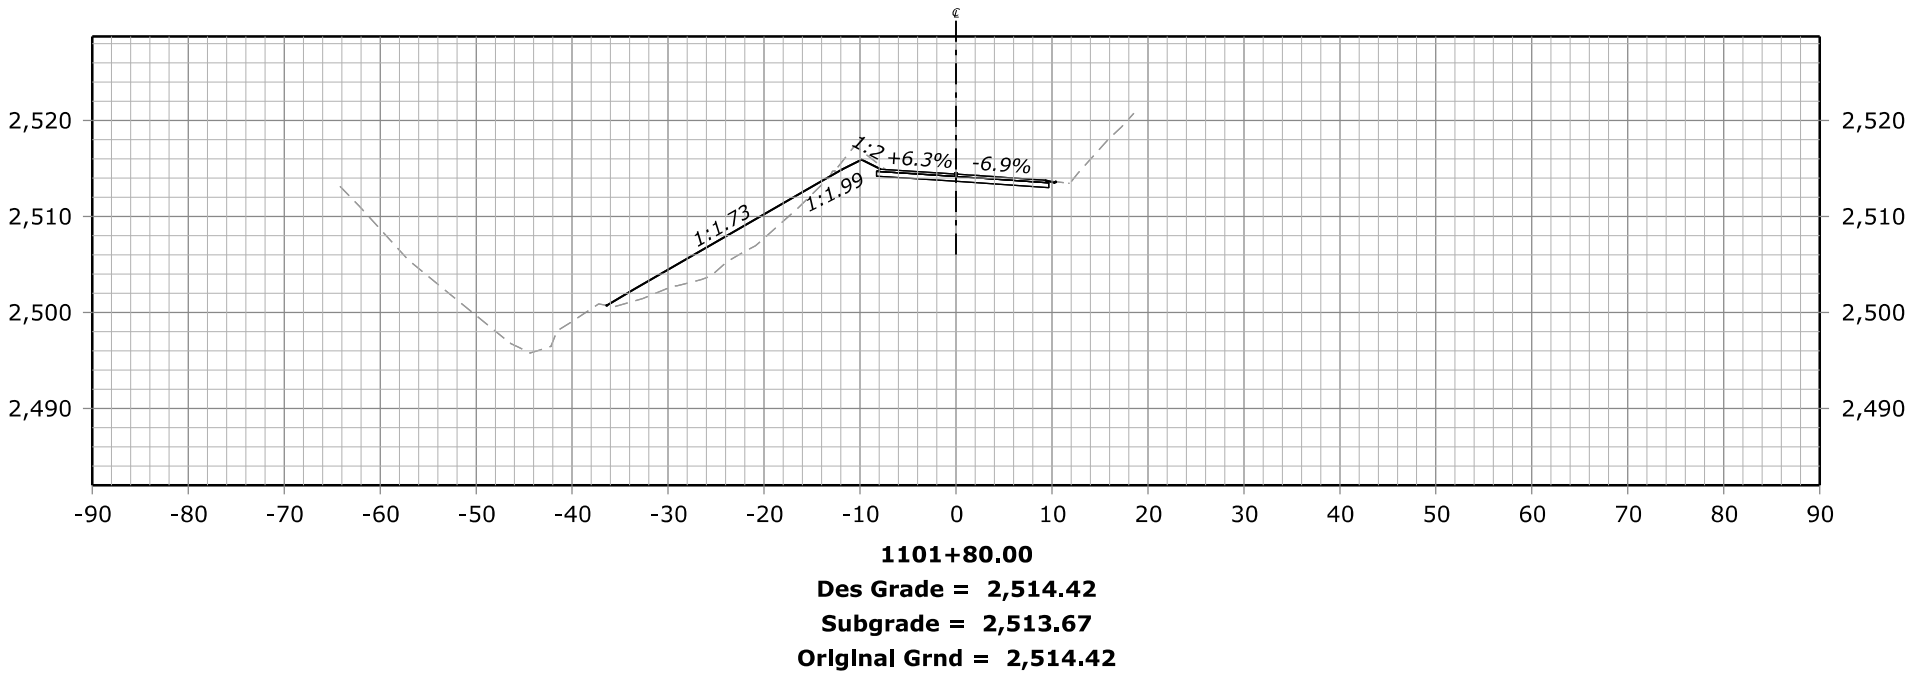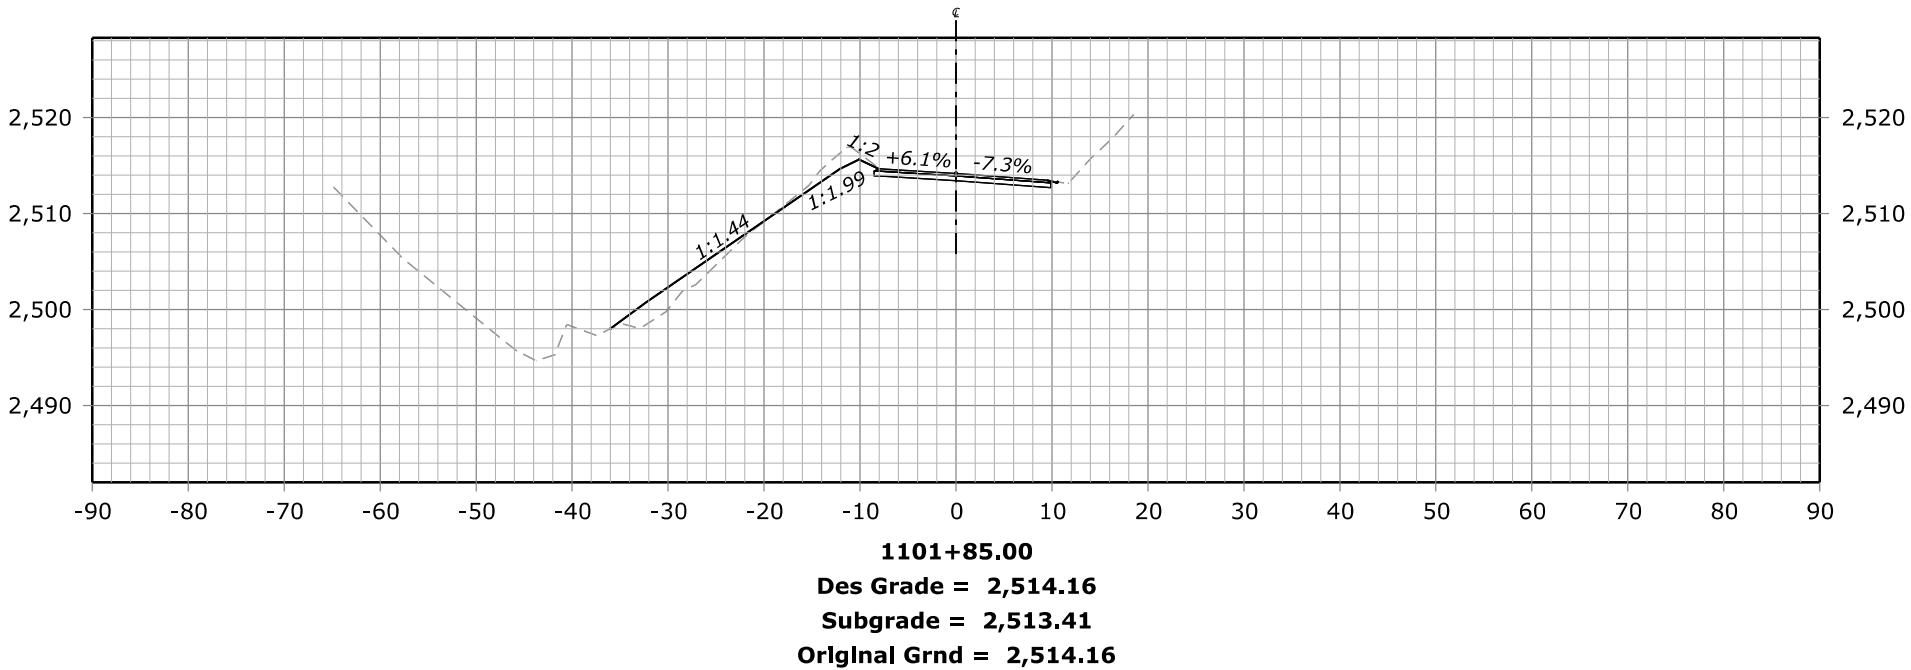


C:\CA\erfo22501(1)\Roadway\CADD_Design\den\Site 11\XSS_ERFO22501(1)_Site 11.dgn [Site 11 - 1101+90.00] [Sheet]]

16 March 2023 8:09 PM


STATE	PROJECT	SHEET NUMBER
CA	ERFO FS LSPDR 2021-1(1) NACI-FERGUSSON RD	X71

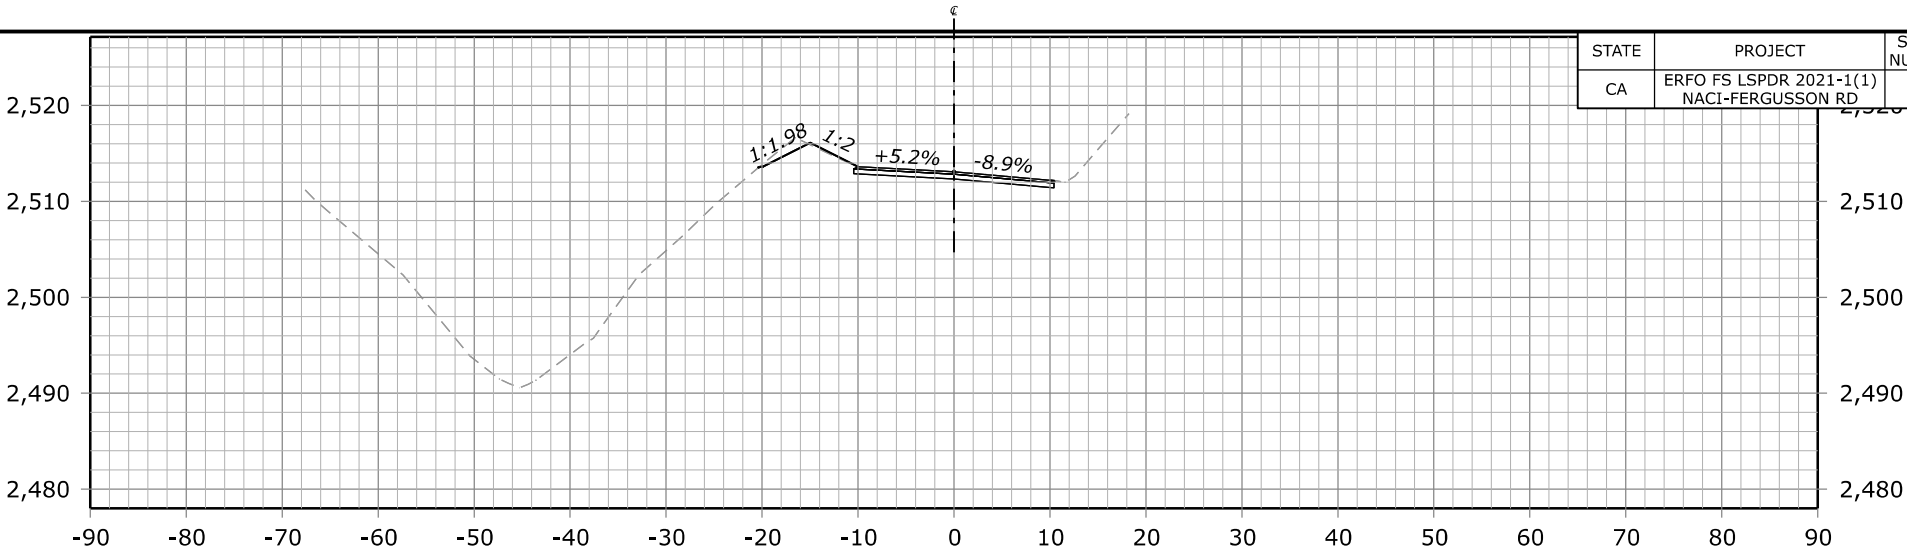


1102+05.00
Des Grade = 2,513.08
Subgrade = 2,512.33
Original Grnd = 2,513.08

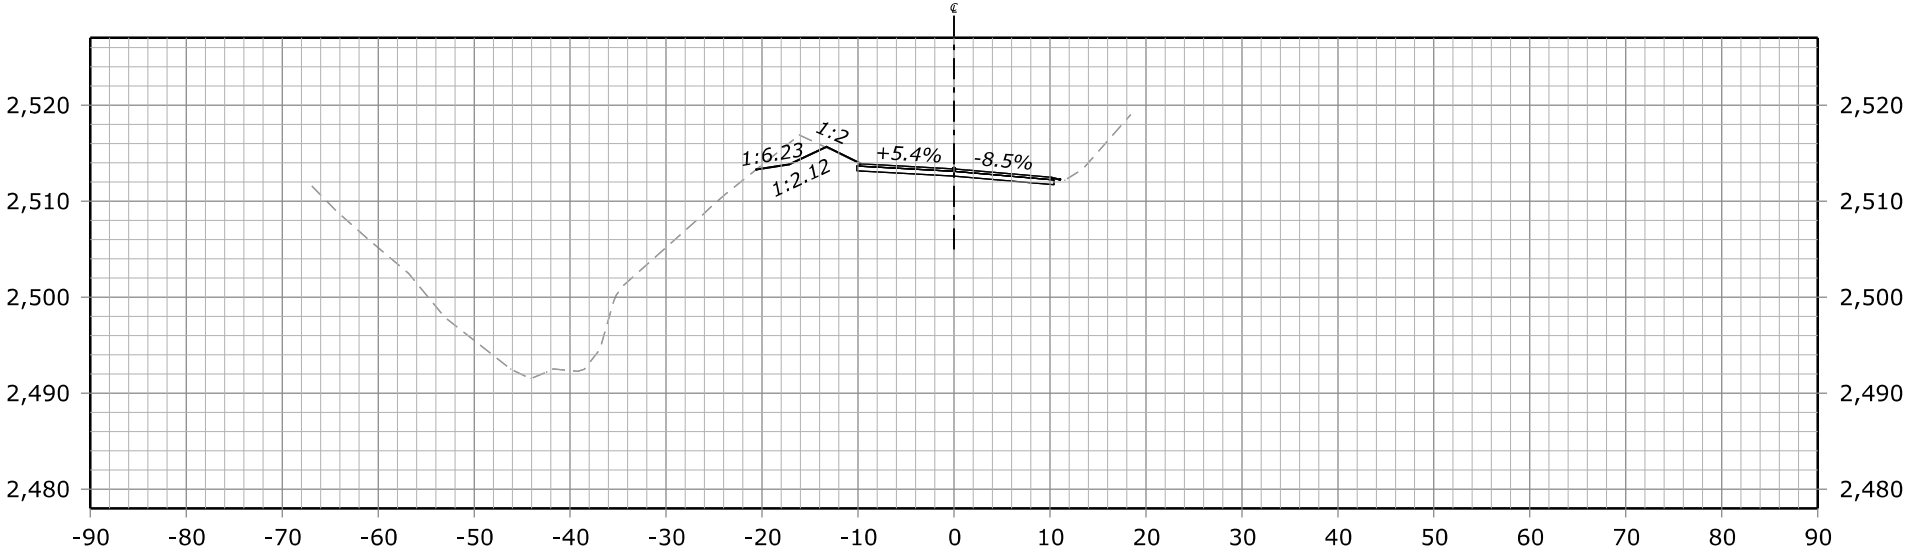

1102+00.00
Des Grade = 2,513.36
Subgrade = 2,512.61
Original Grnd = 2,513.36

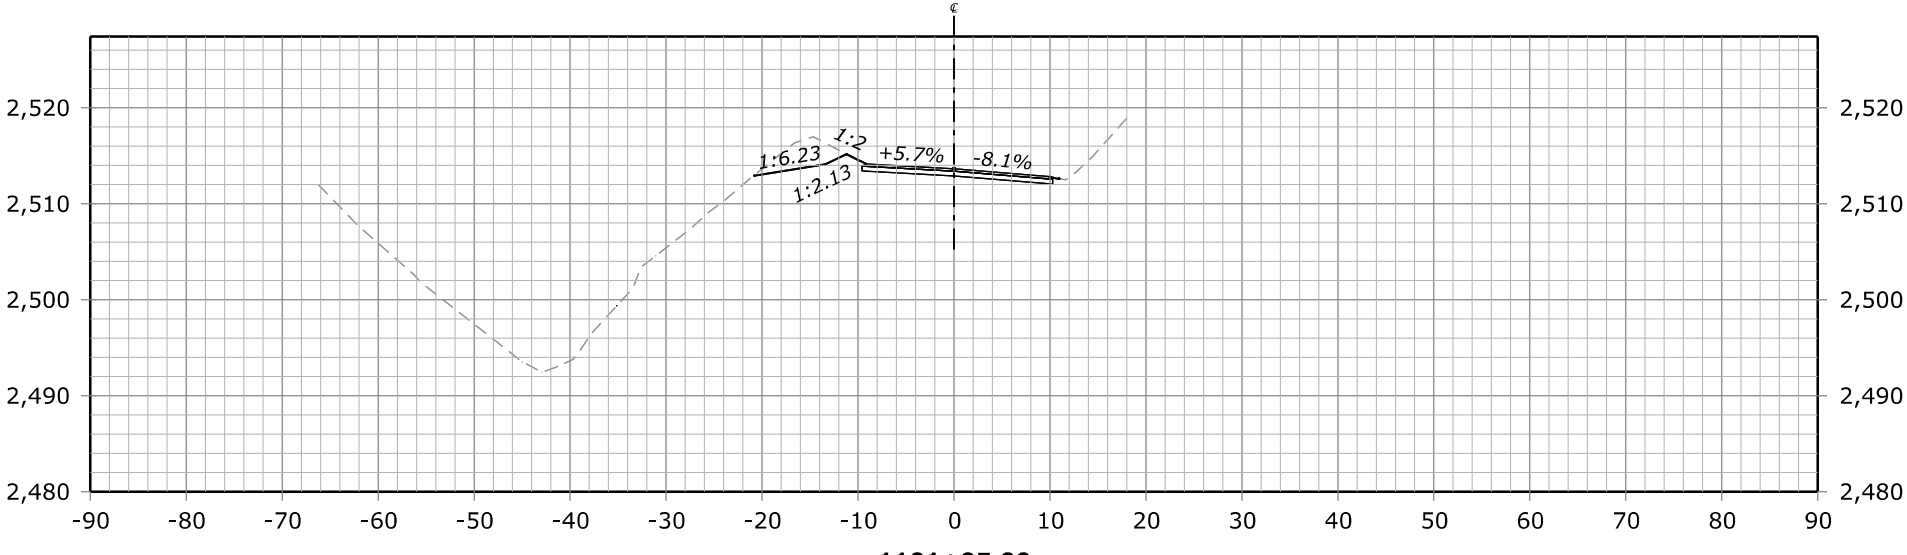




1101+95.00
Des Grade = 2,513.63
Subgrade = 2,512.88
Original Grnd = 2,513.63



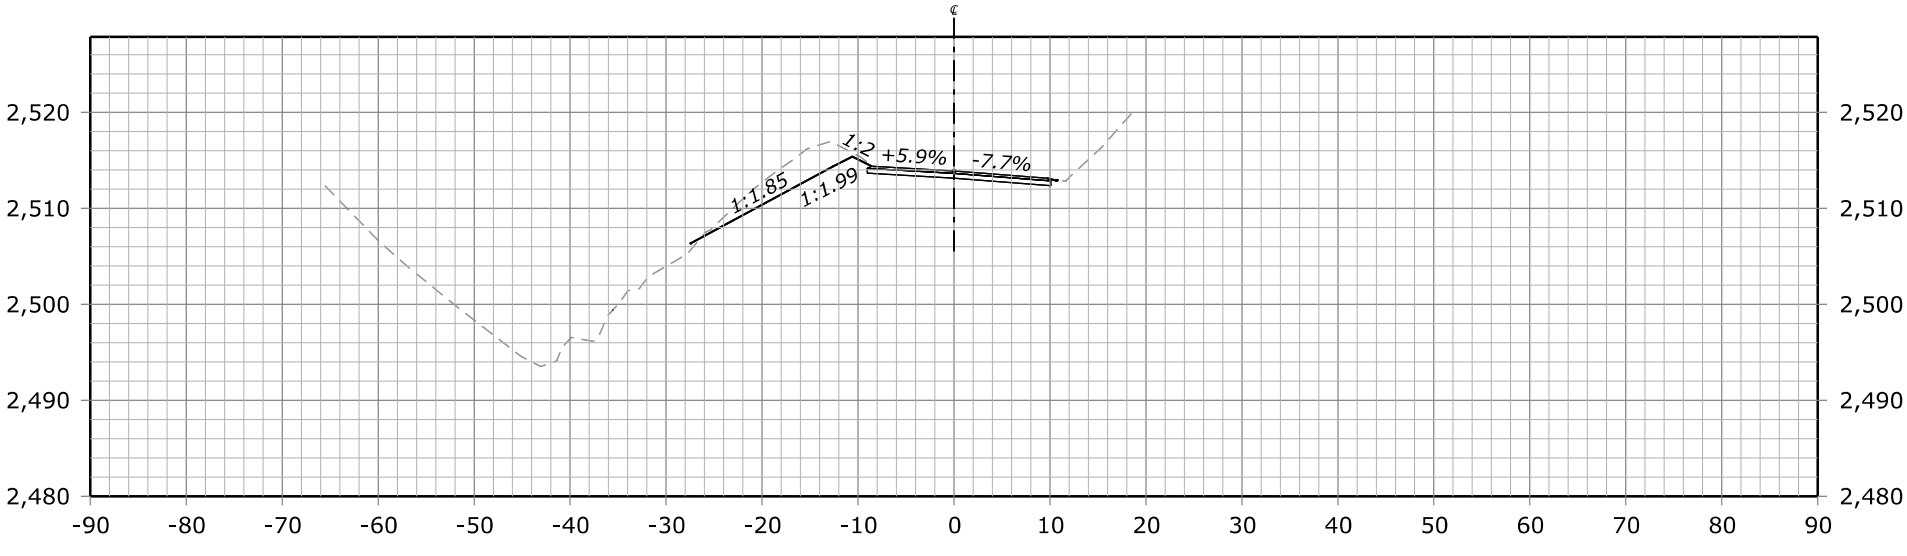





1101+90.00
Des Grade = 2,513.89
Subgrade = 2,513.14
Original Grnd = 2,513.89




FHWA, Office of Federal Lands Highway
Central Federal Lands Highway Division
X-SECTIONS
NACI-FERGUSSON RD

STATE	PROJECT	SHEET NUMBER
CA	ERFO FS LSPDR 2021-1(1) NACI-FERGUSSON RD	X72

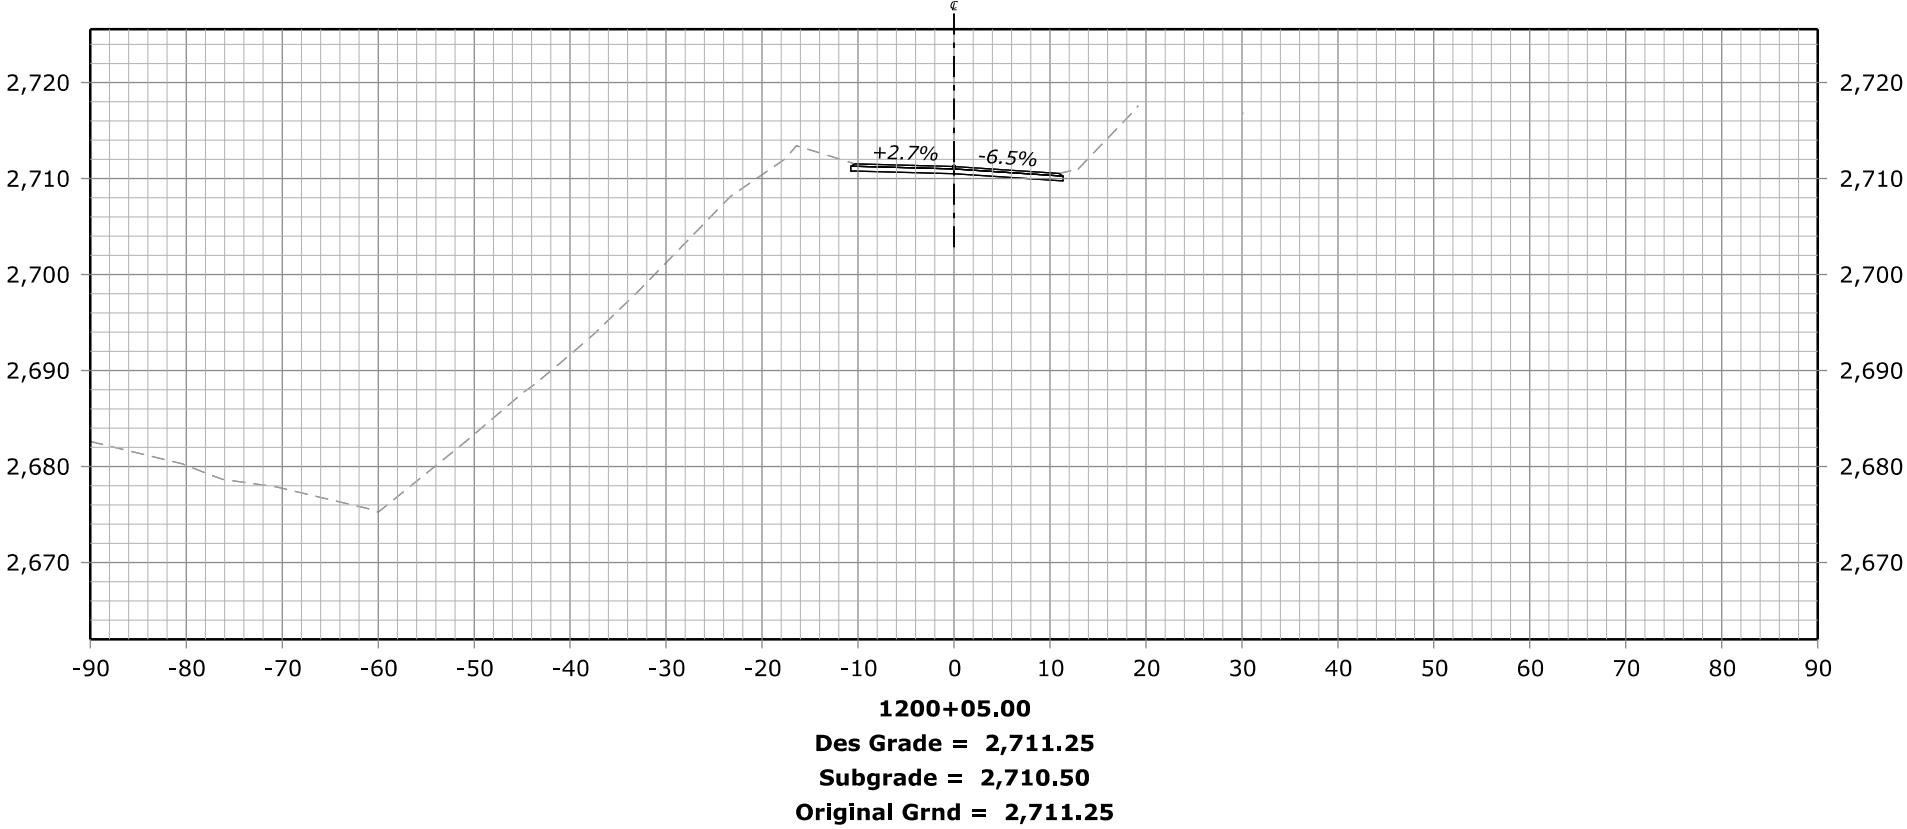
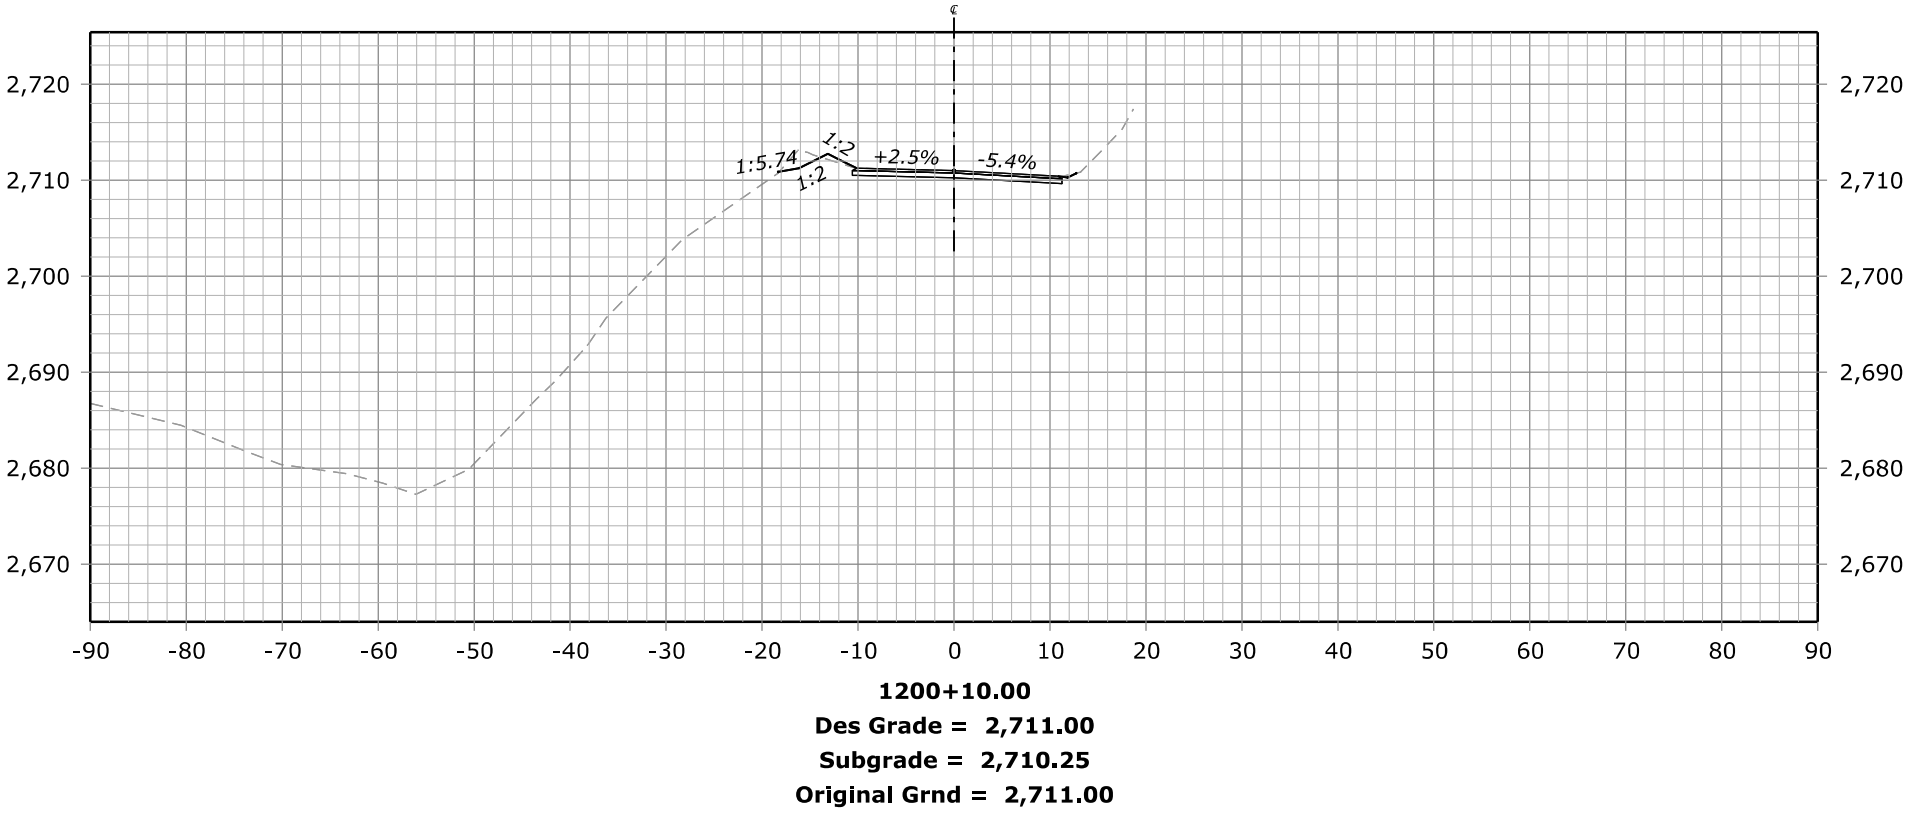
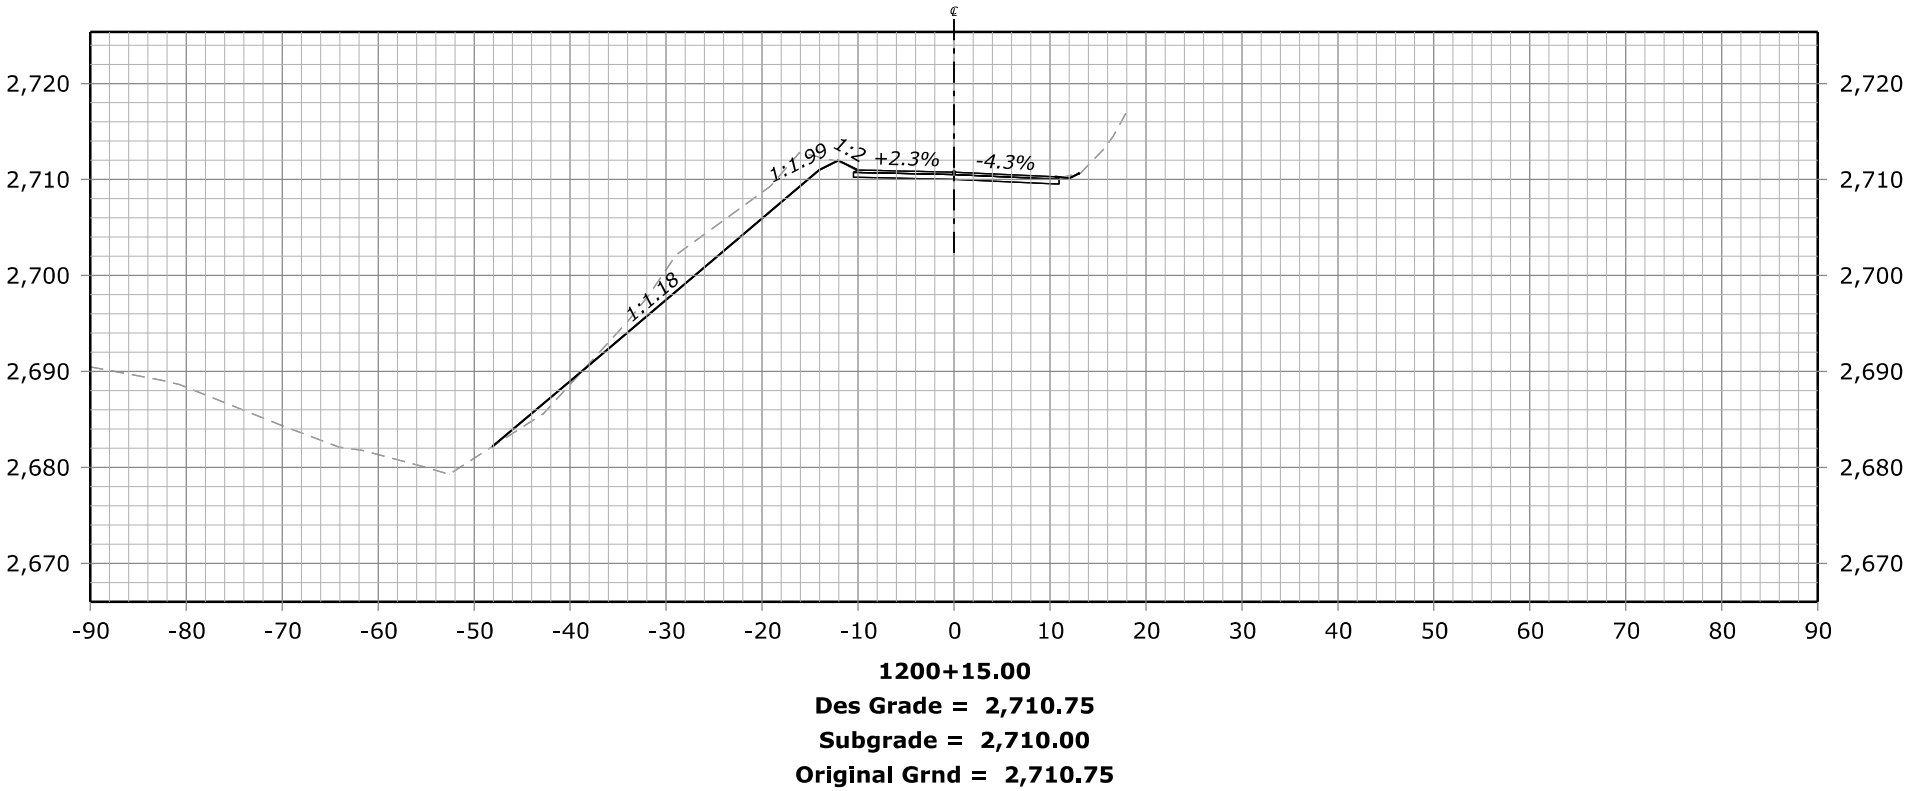


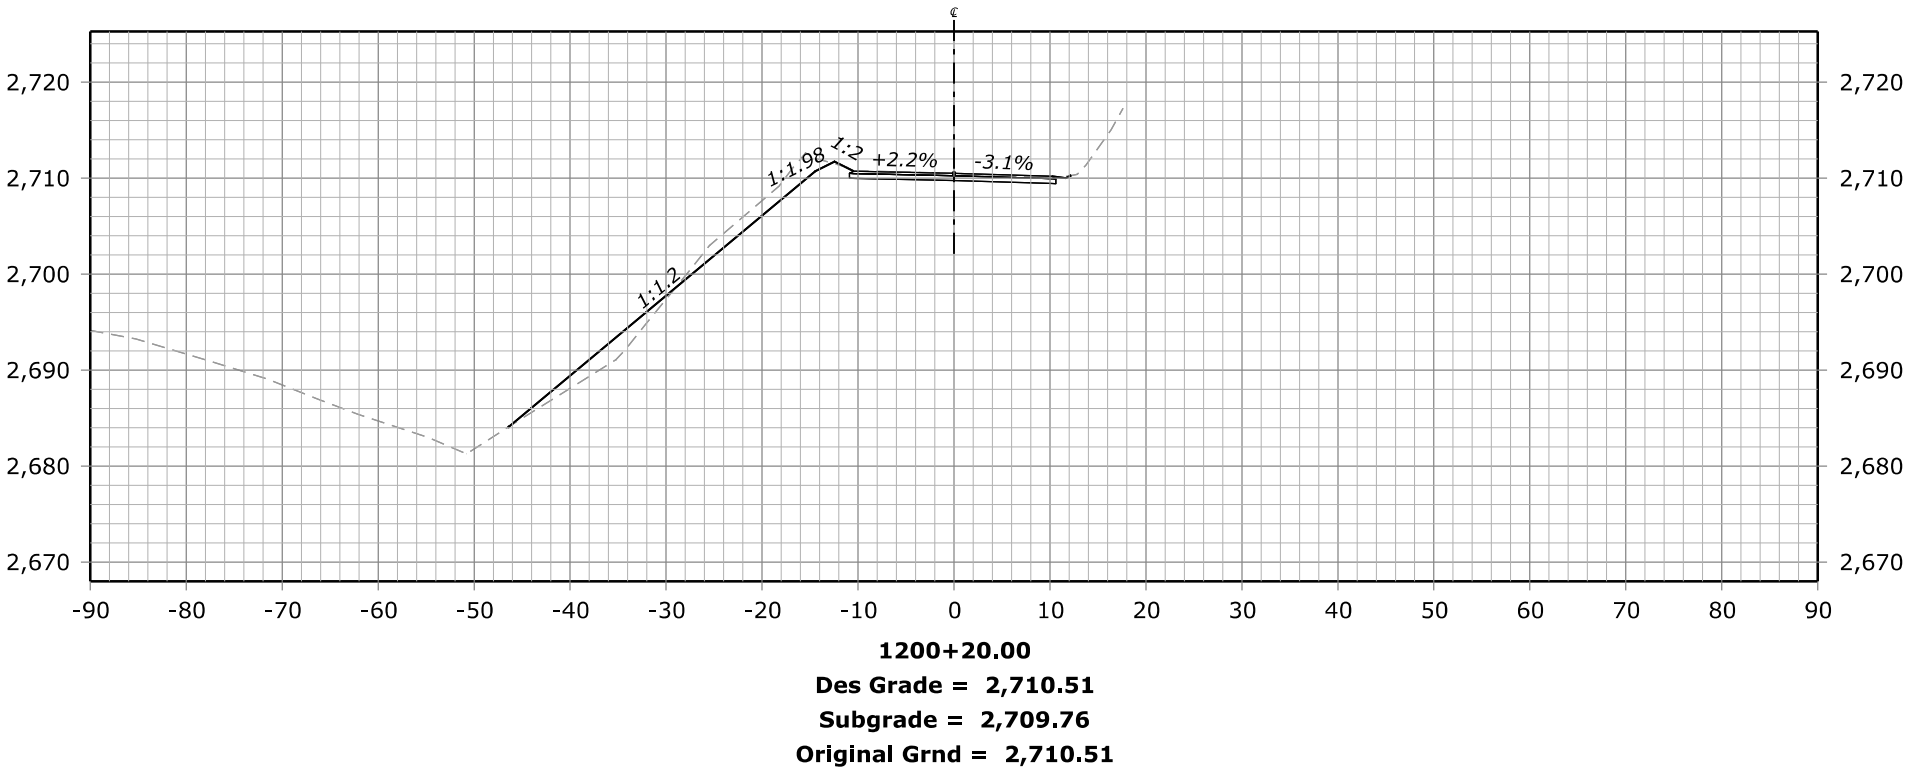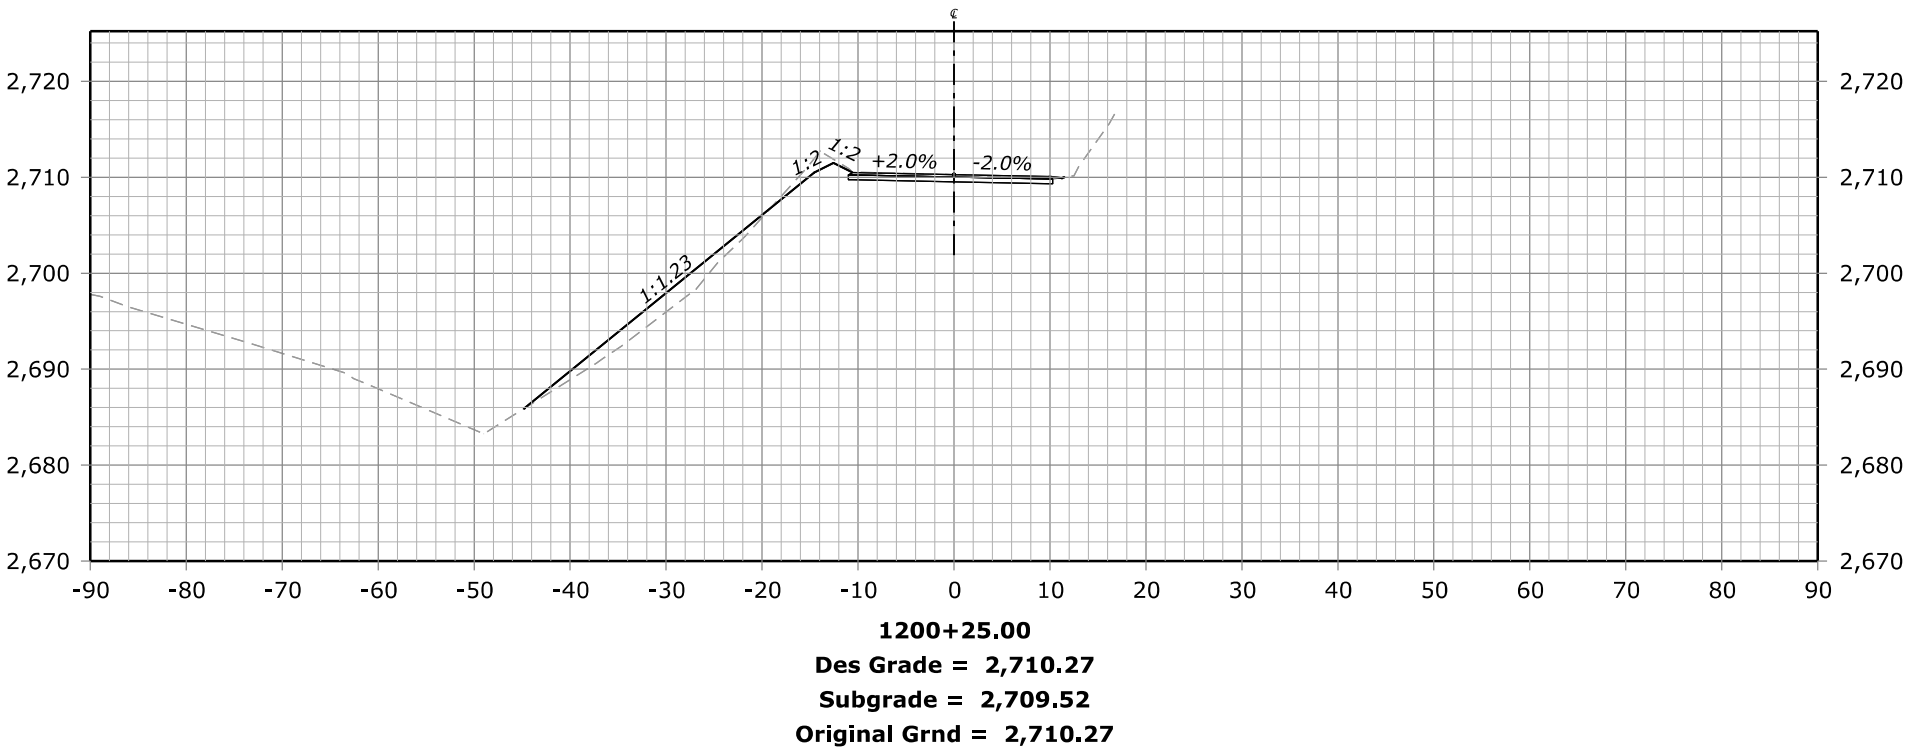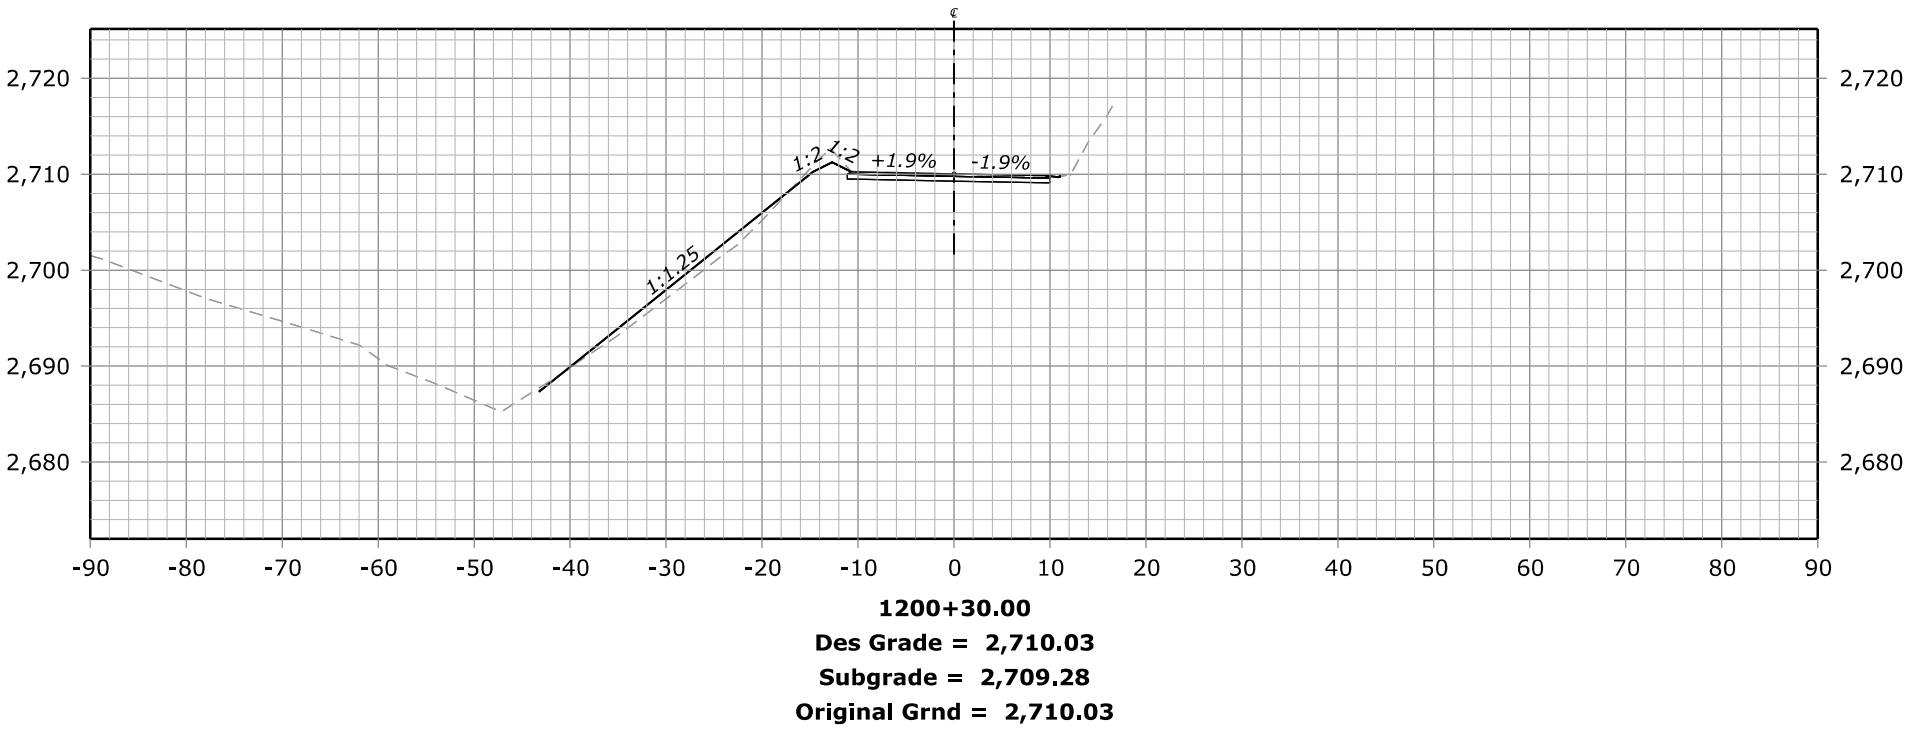

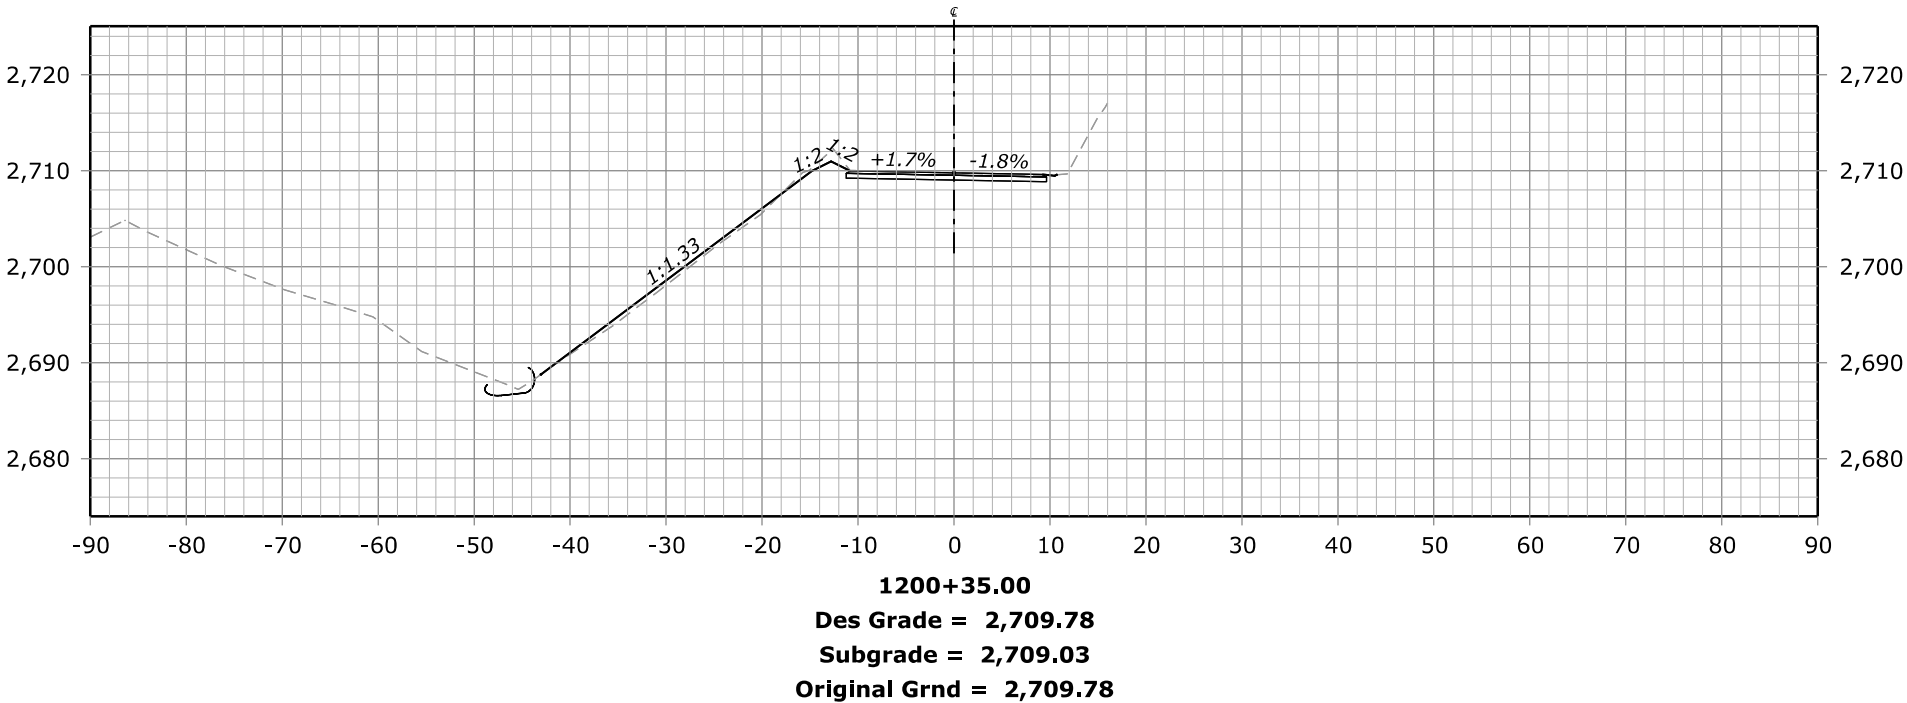
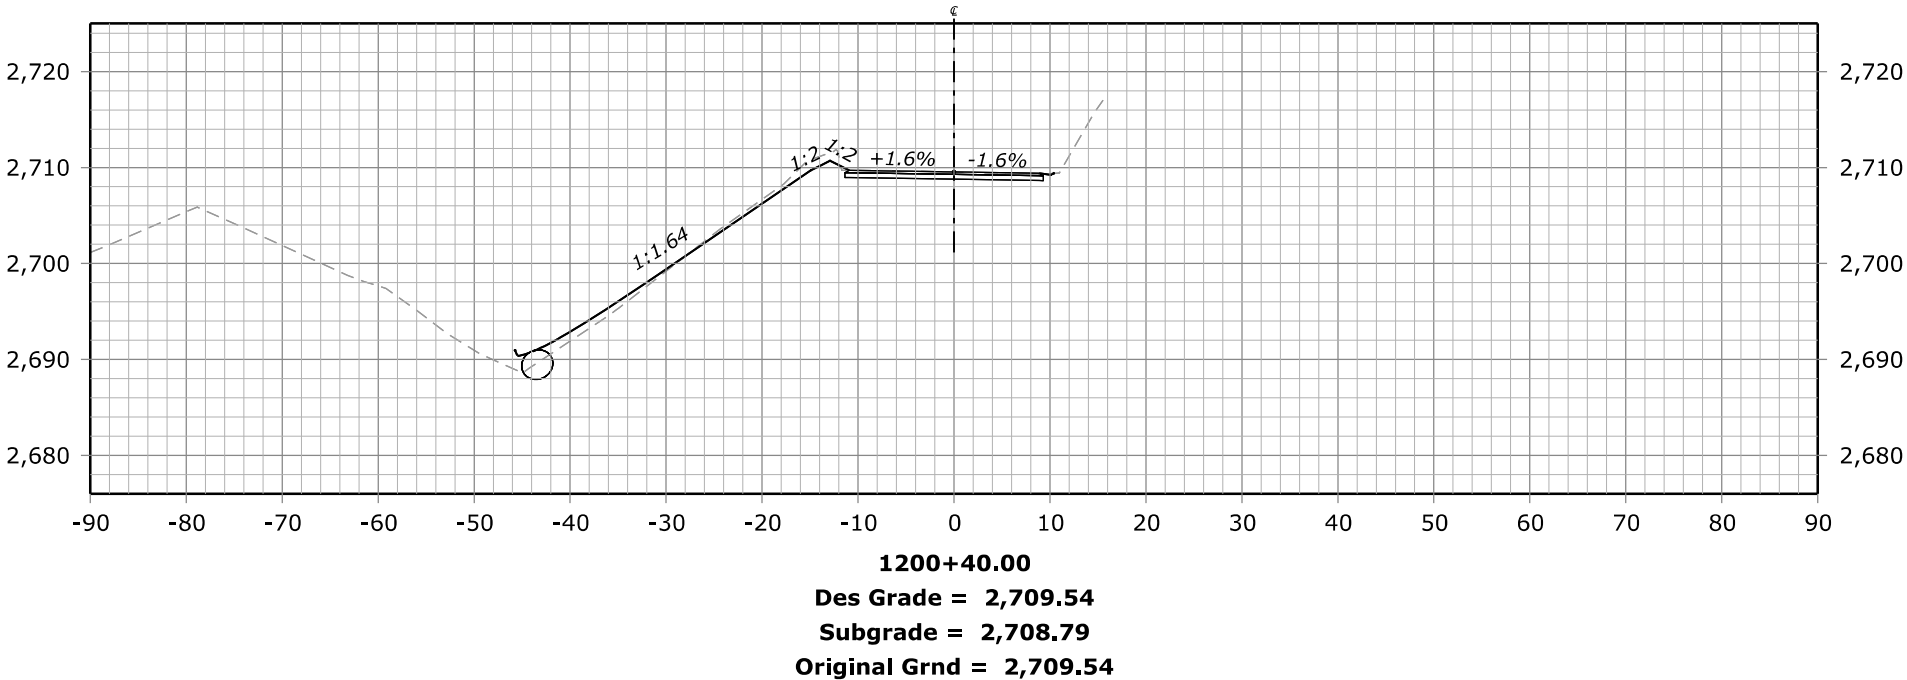
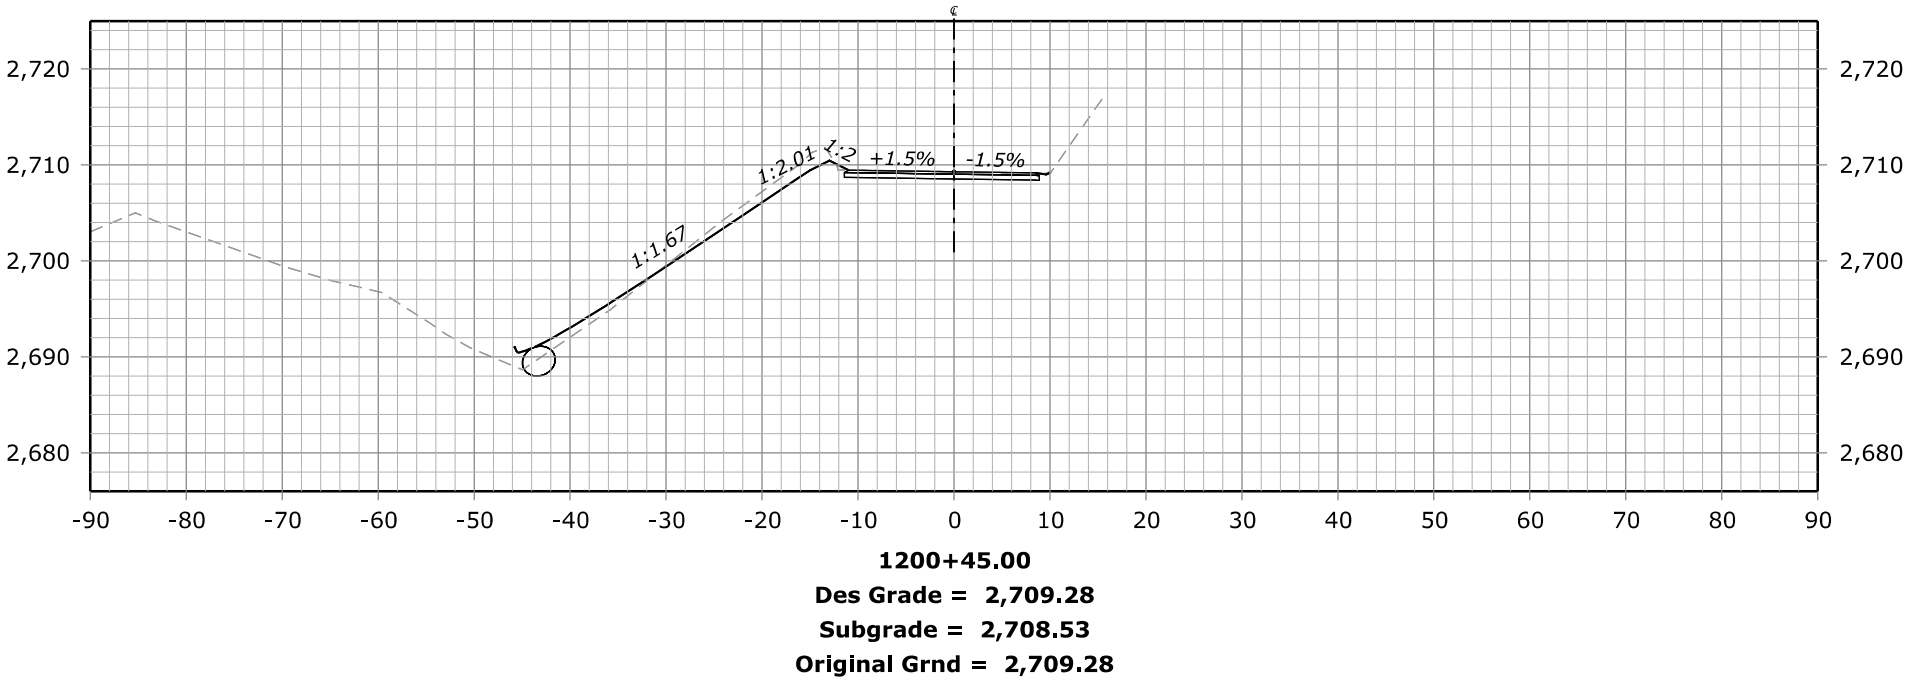


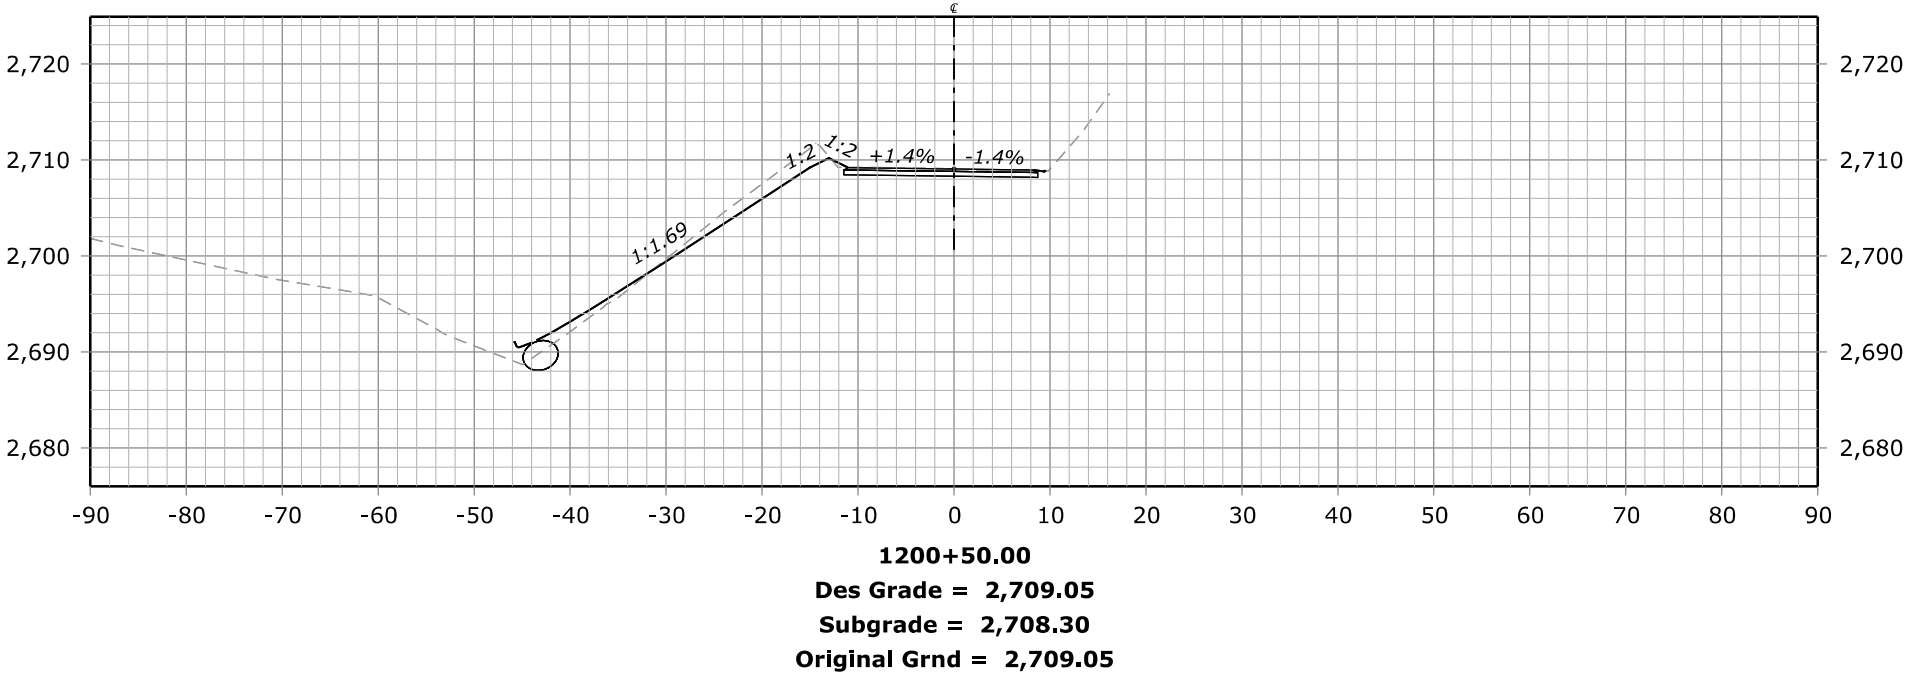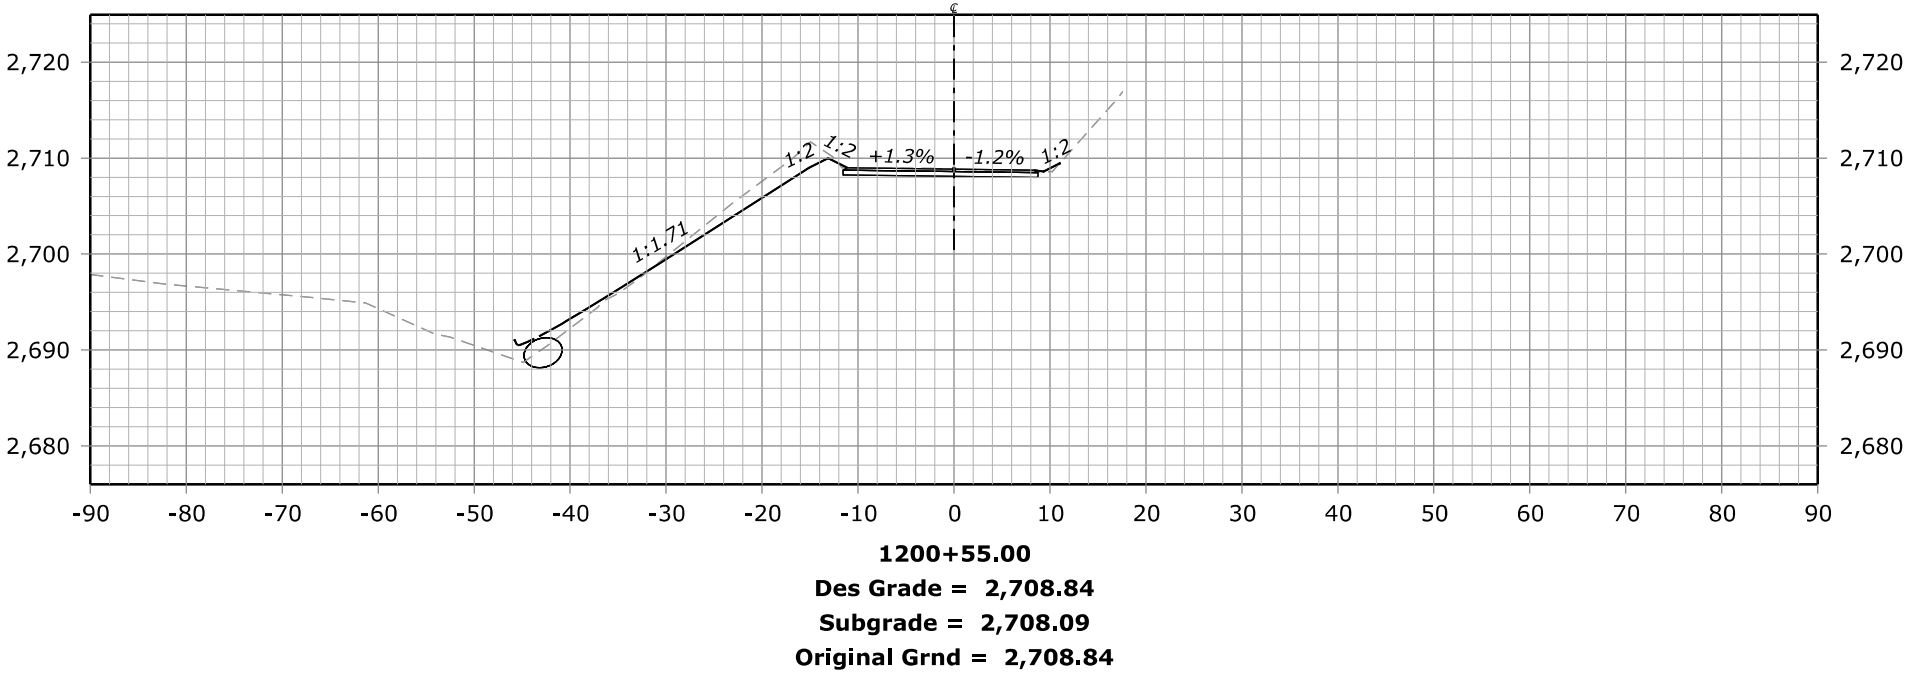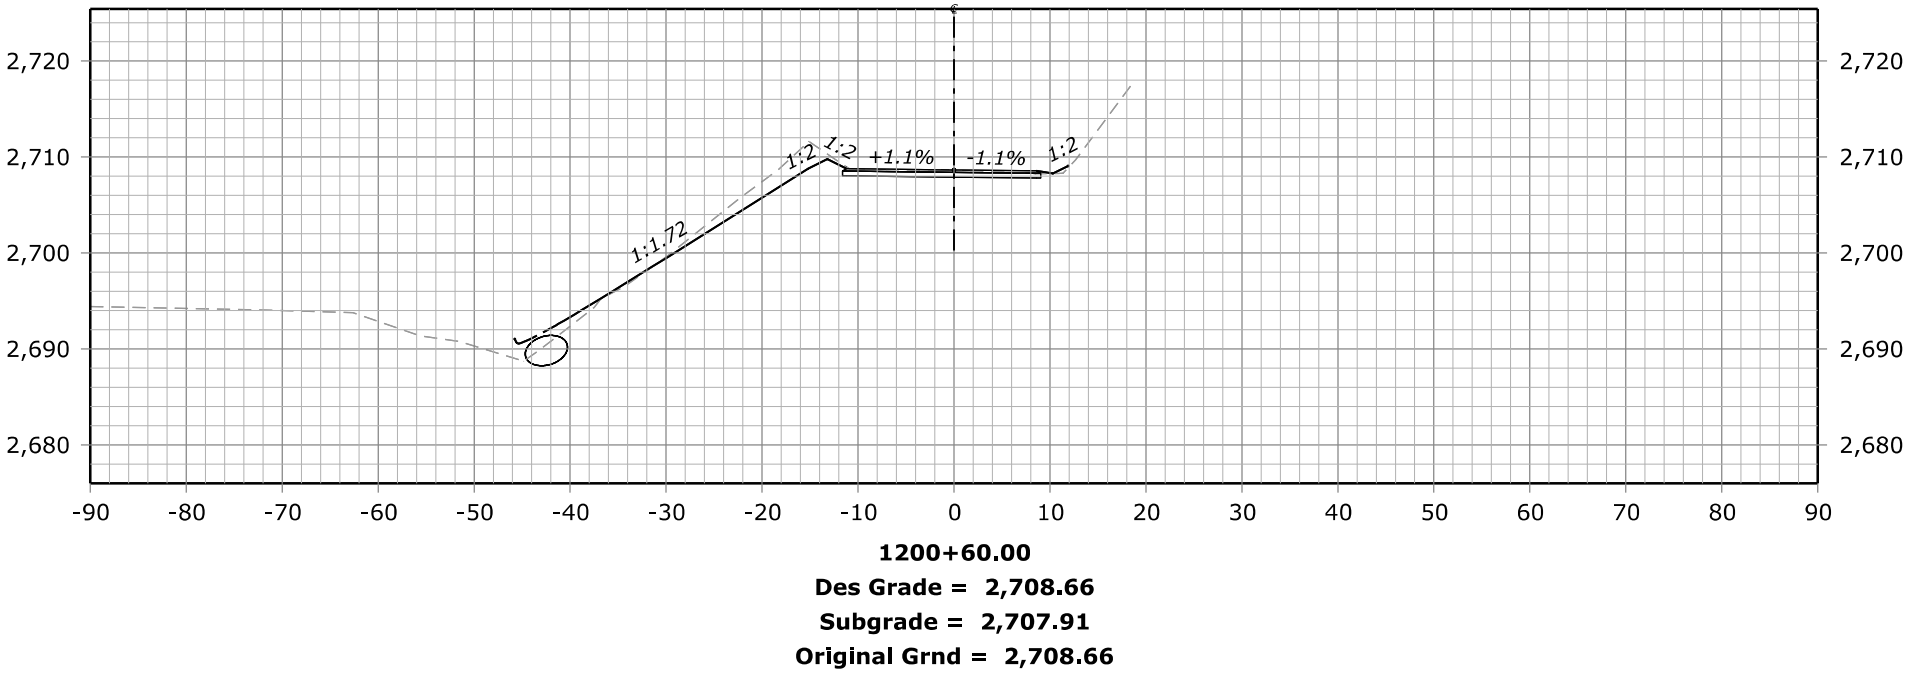




STATE	PROJECT	SHEET NUMBER
CA	ERFO FS LSPDR 2021-1(1) NACI-FERGUSSON RD	X76

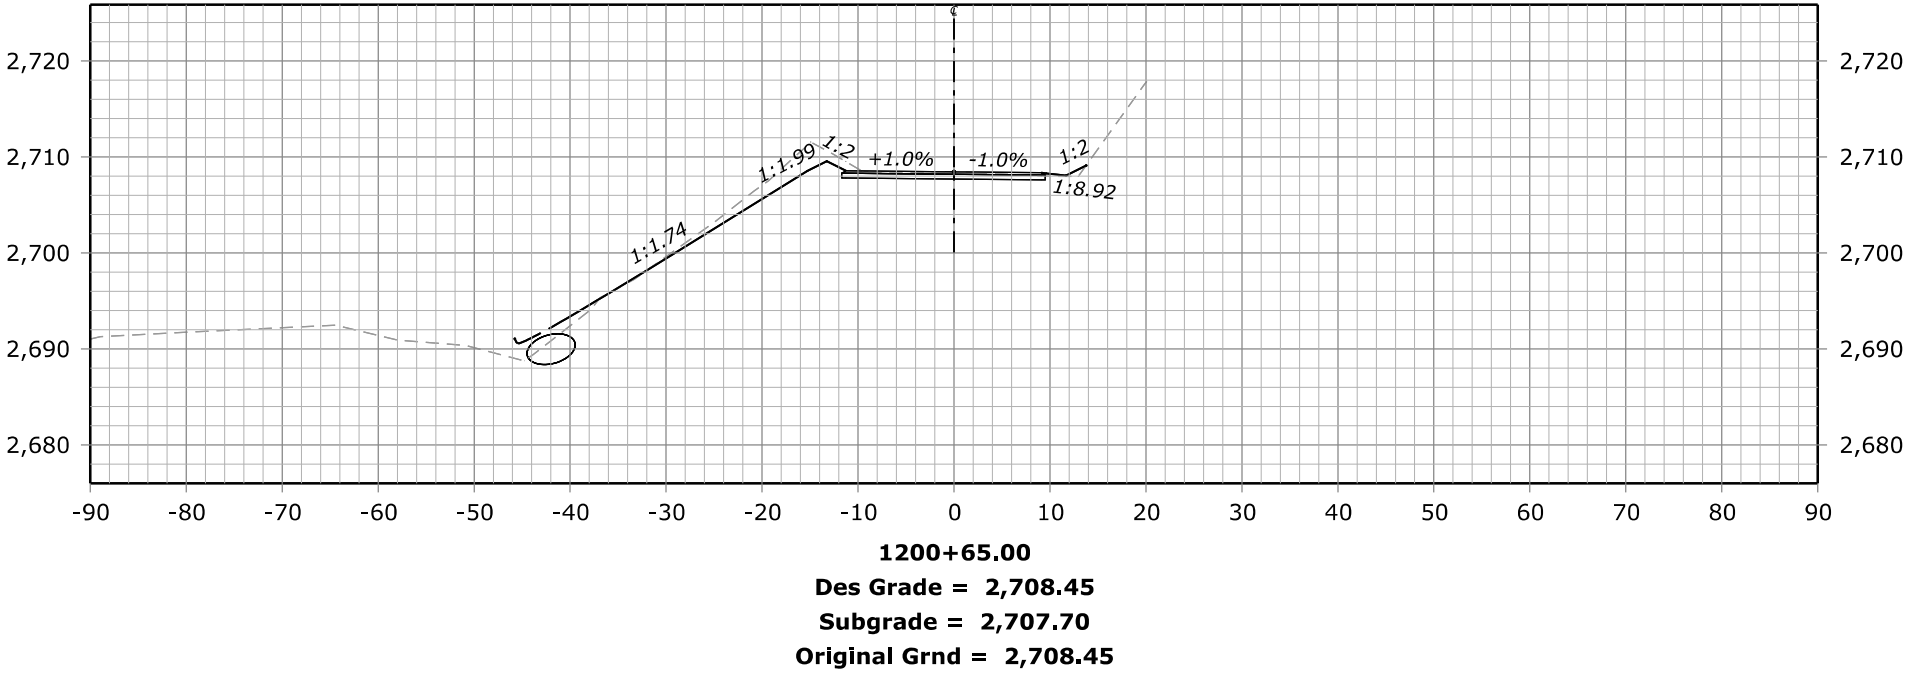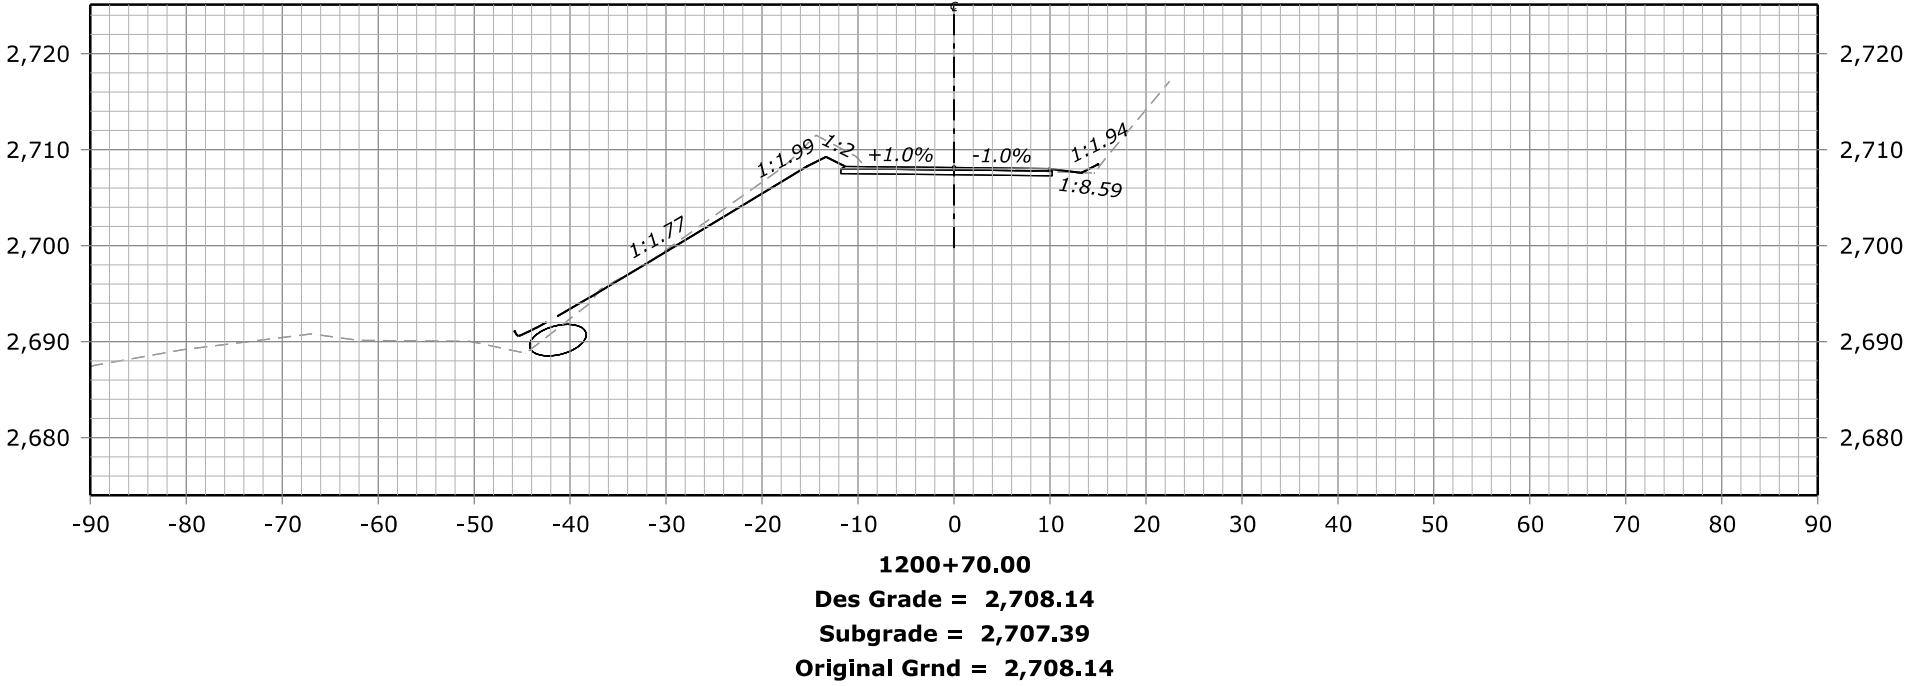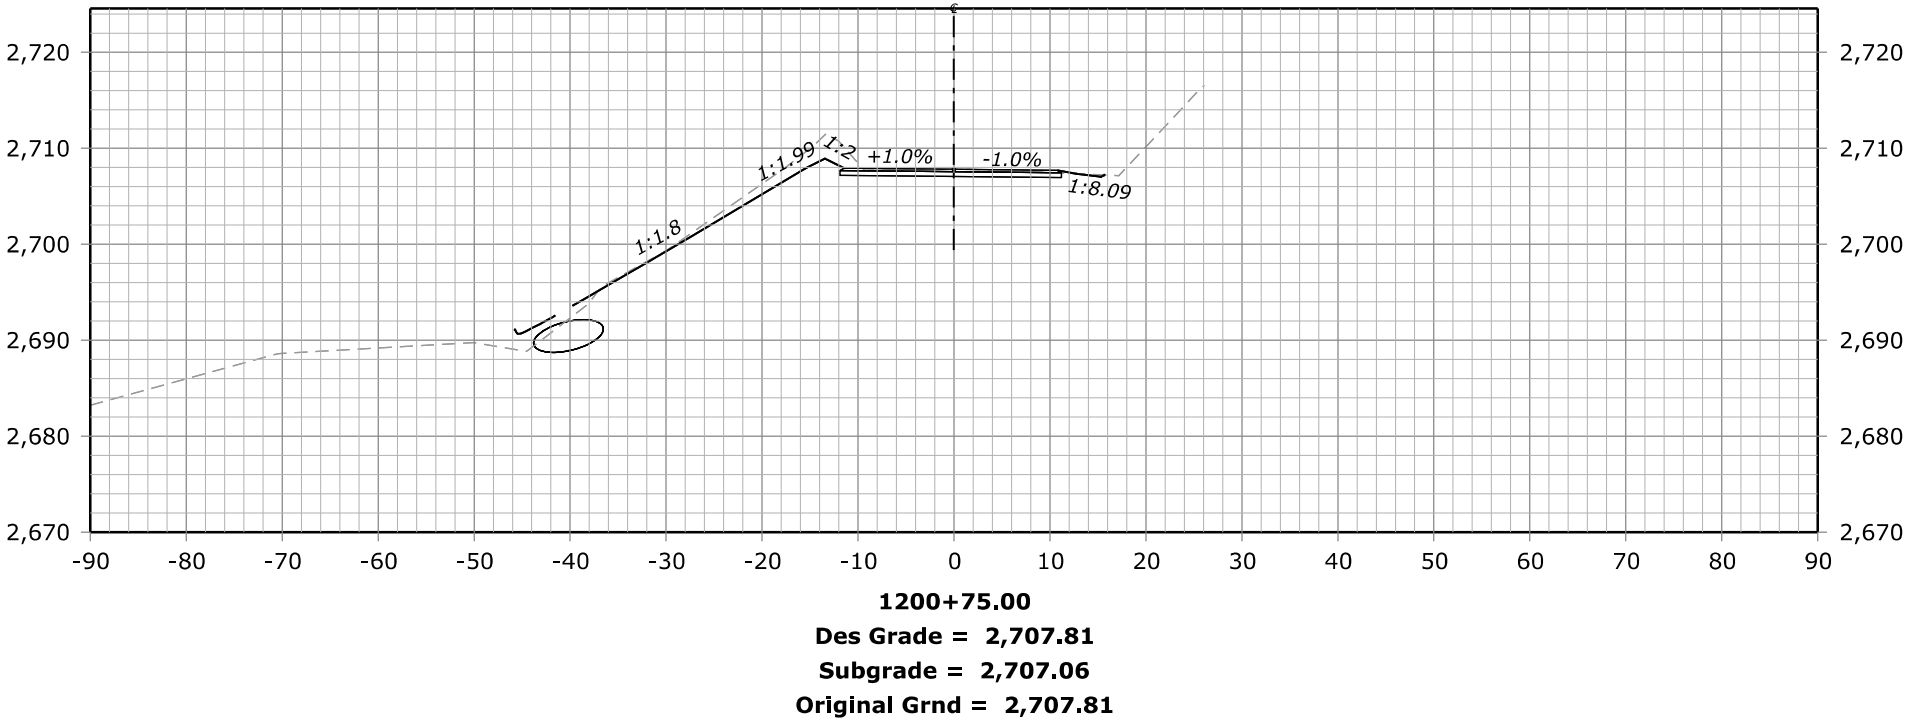

STATE	PROJECT	SHEET NUMBER
CA	ERFO FS LSPDR 2021-1(1) NACI-FERGUSSON RD	X77

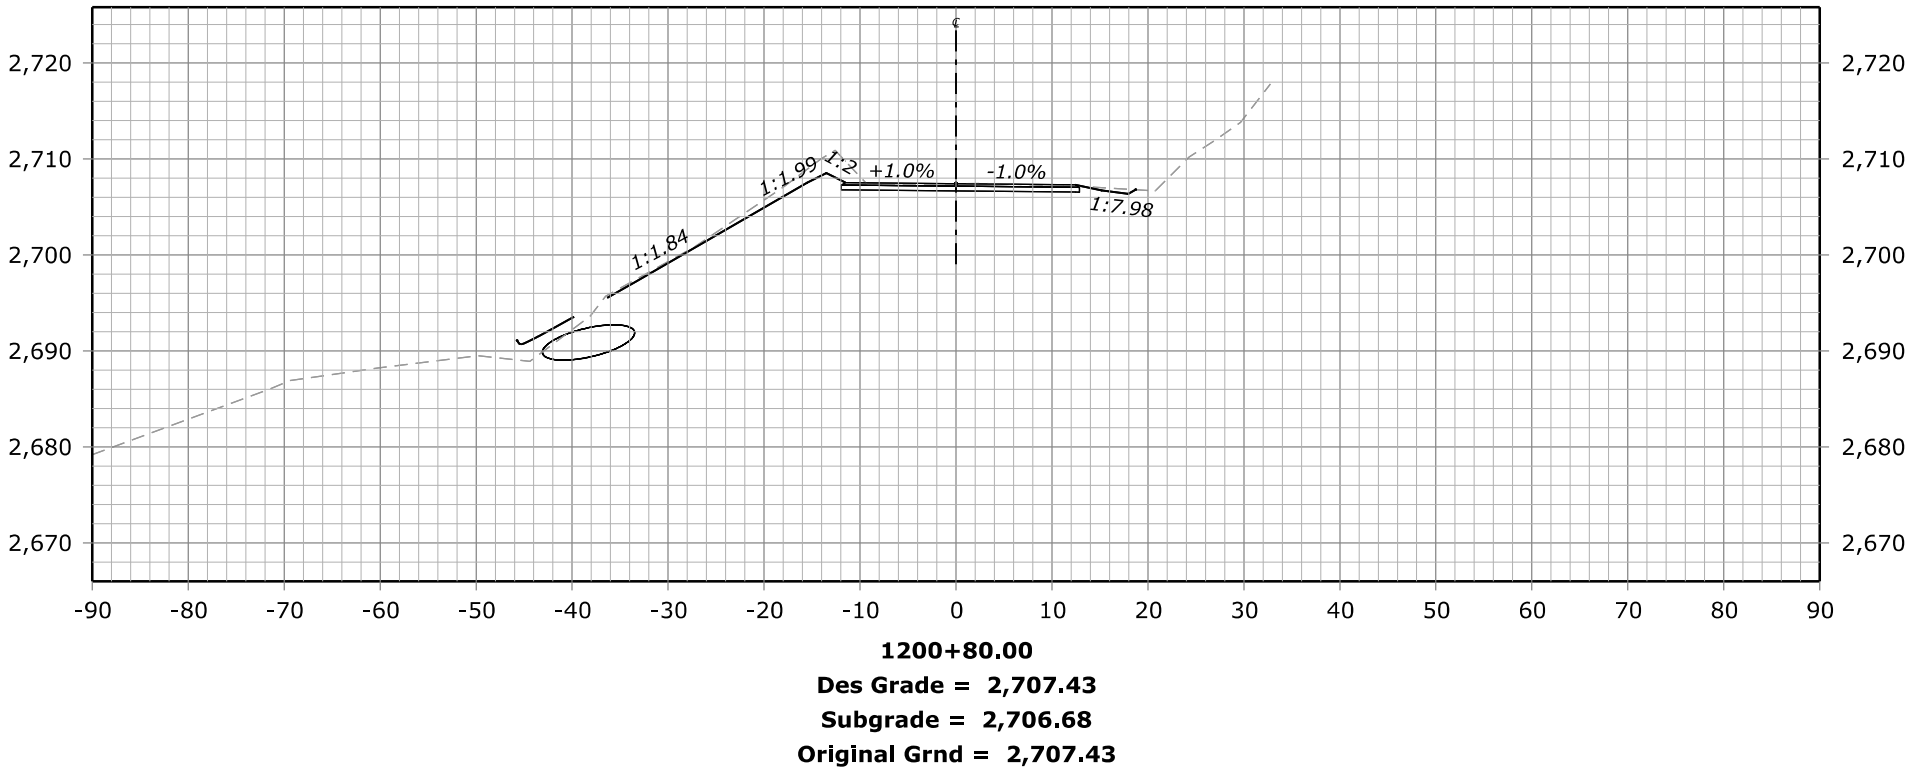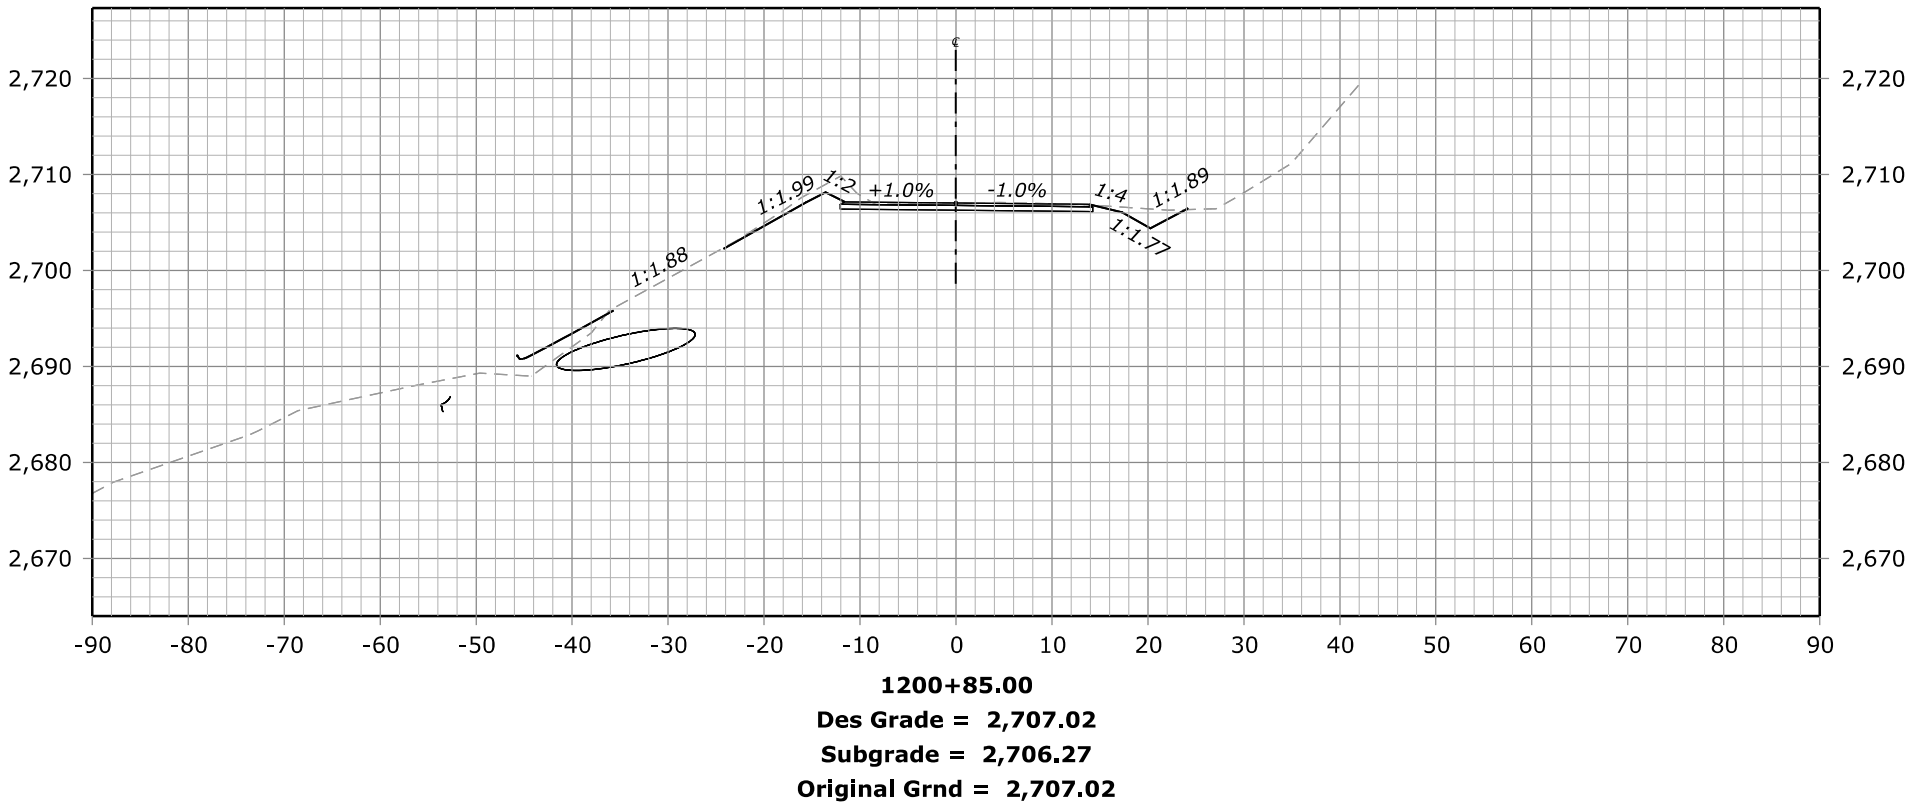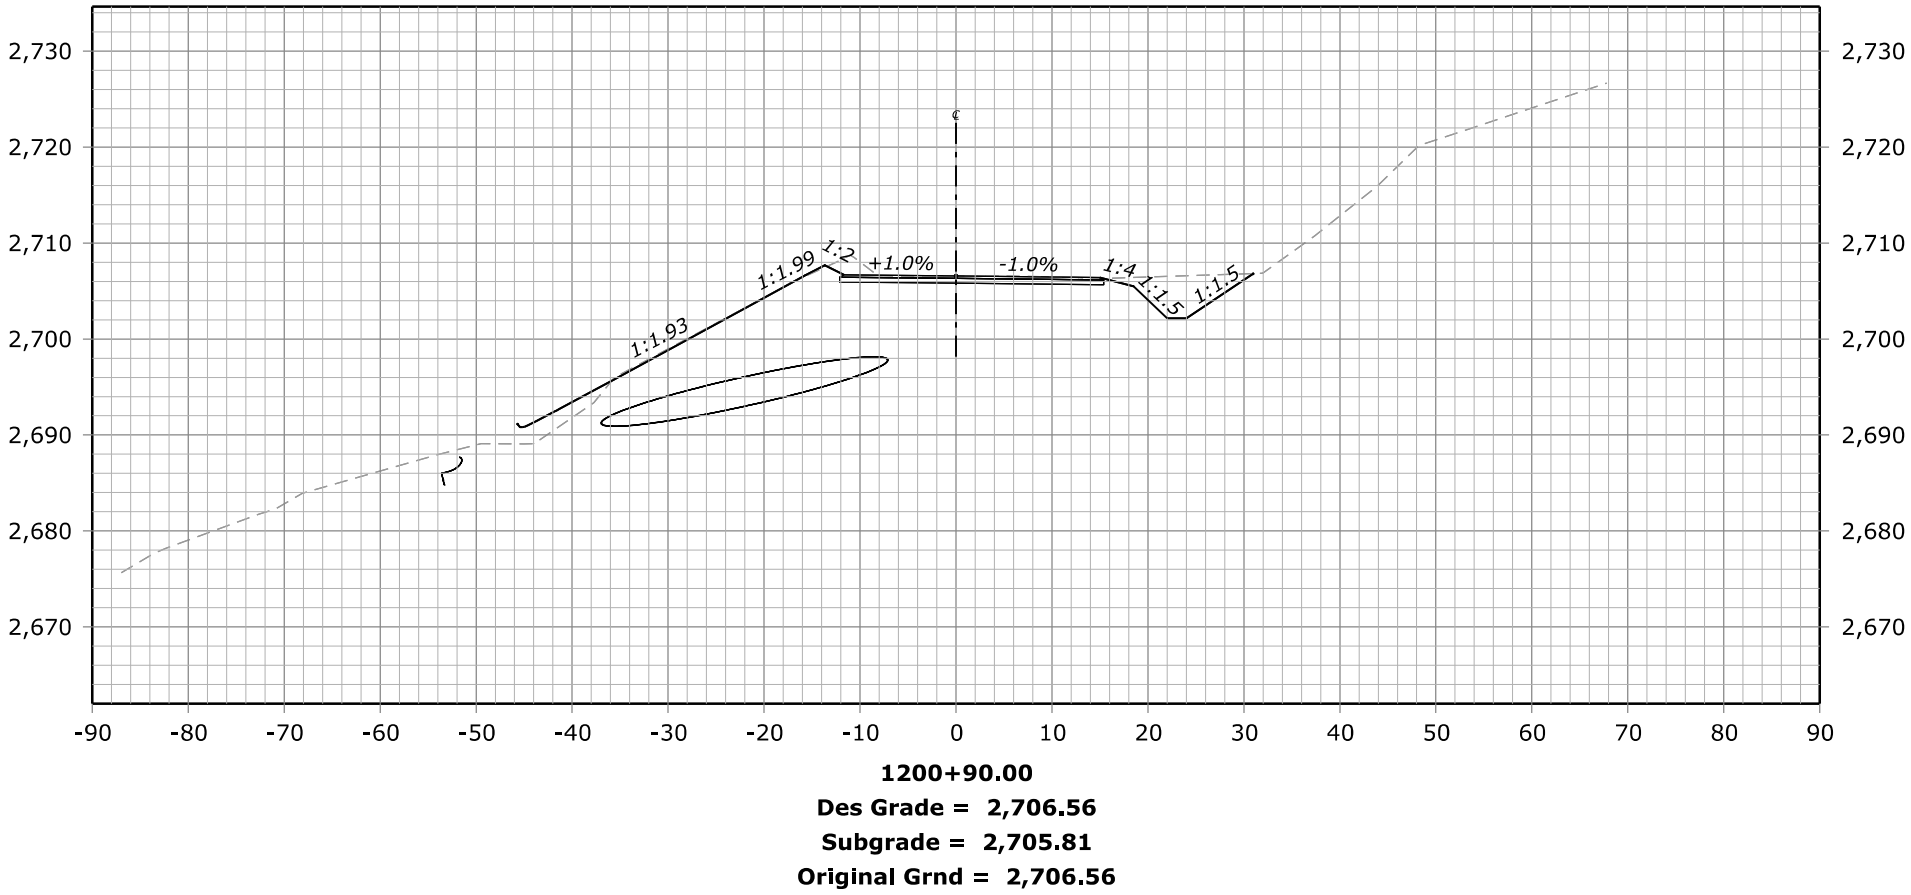





STATE	PROJECT	SHEET NUMBER
CA	ERFO FS LSPDR 2021-1(1) NACI-FERGUSSON RD	X78

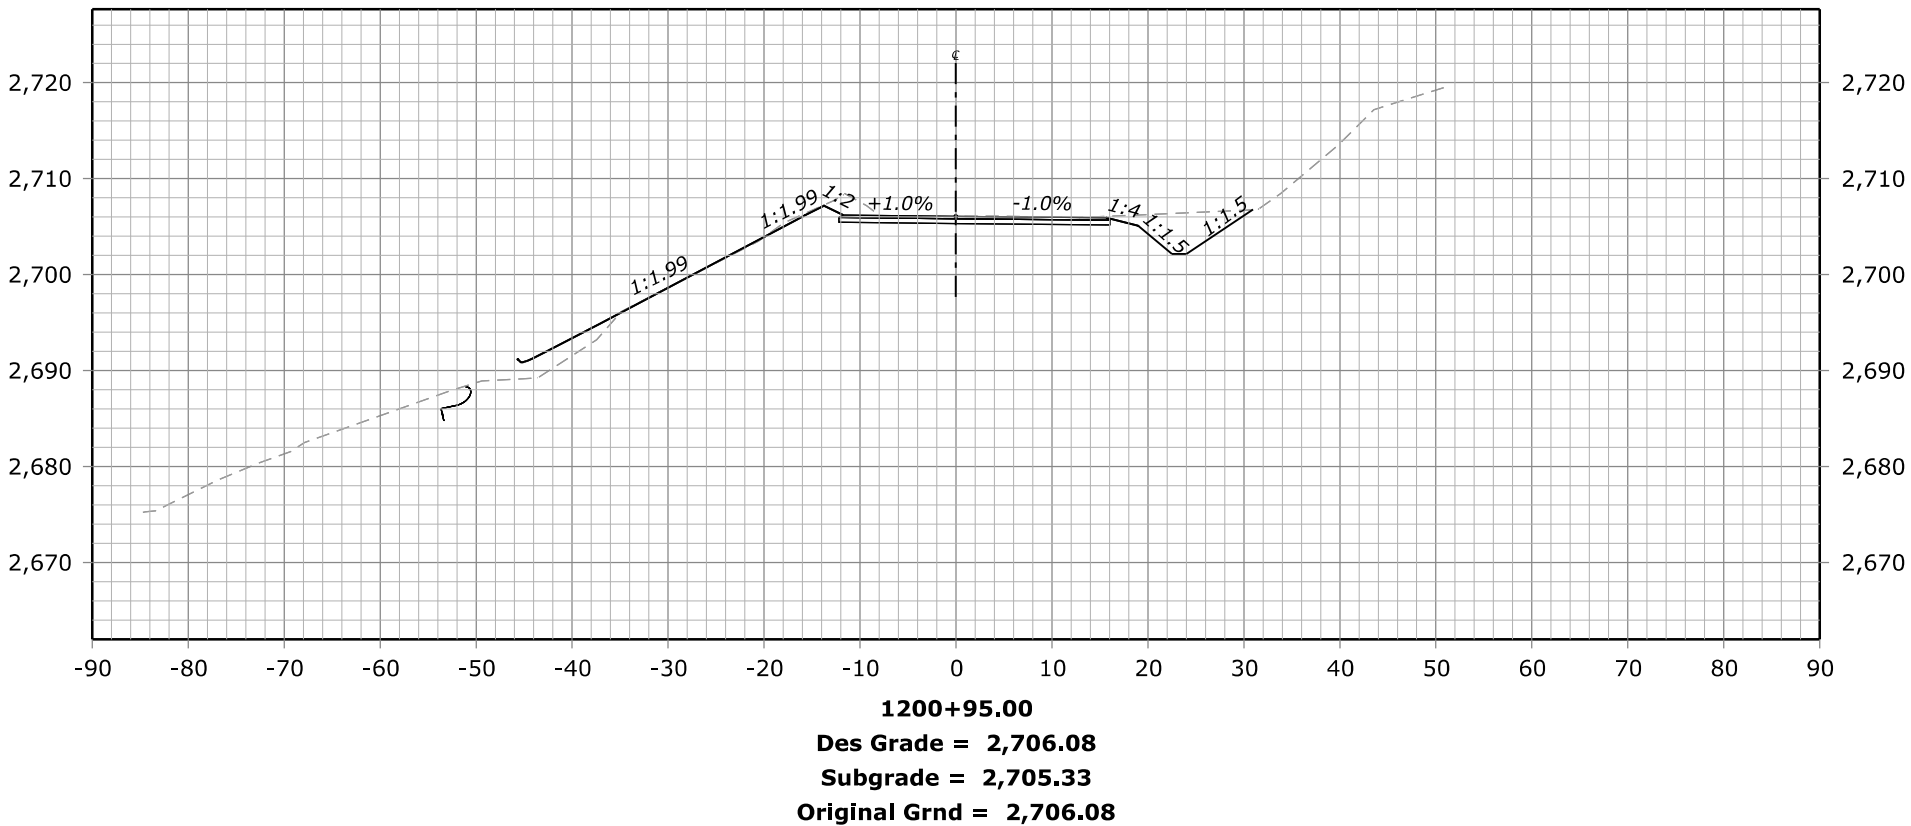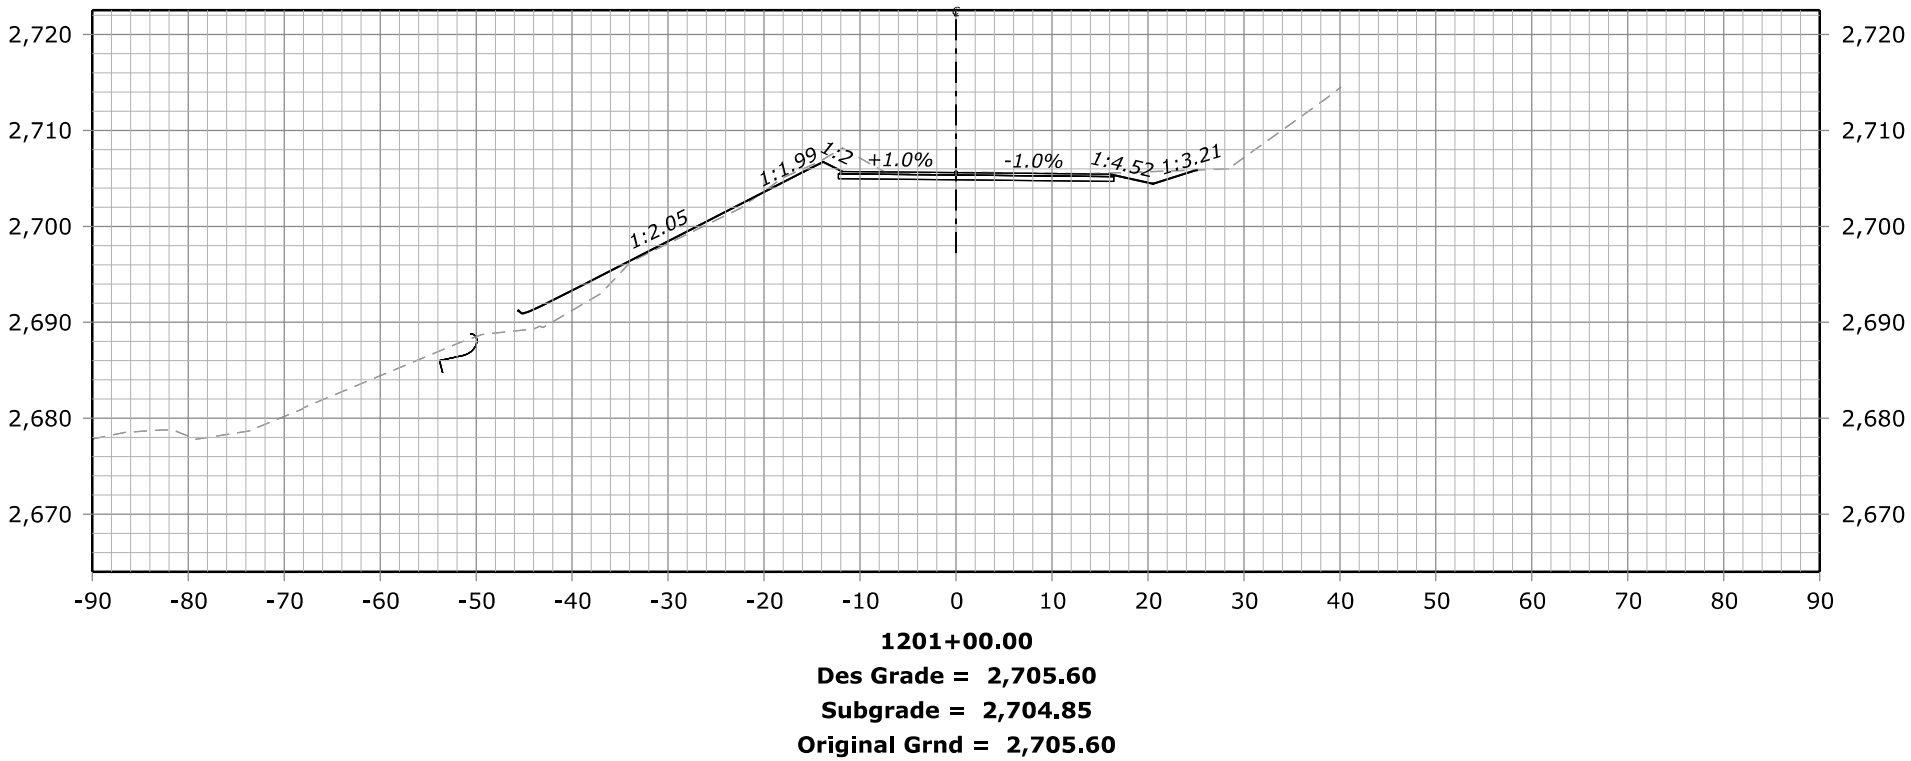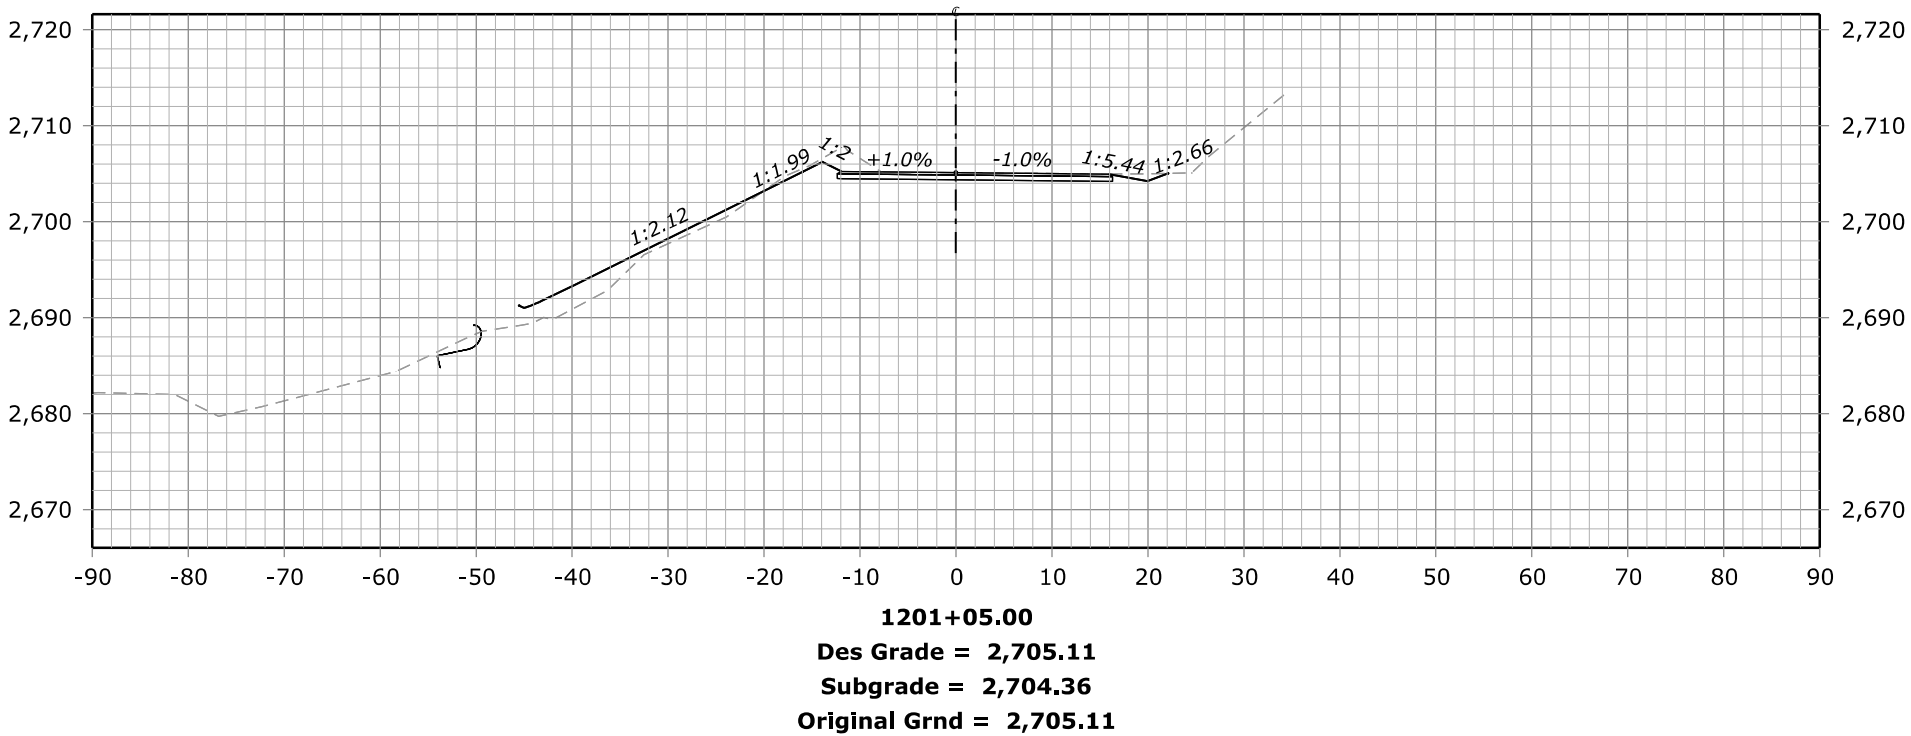

C:\CA\erfo2501(1)\Roadway\CADD_Design\den\Site 12\XSS_ERFO2501(1)_Site 12.dgn [Site 12 - 1201+10.00] [Sheet1]

16 March 2023 9:05 PM





STATE	PROJECT	SHEET NUMBER
CA	ERFO FS LSPDR 2021-1(1) NACI-FERGUSSON RD	X79

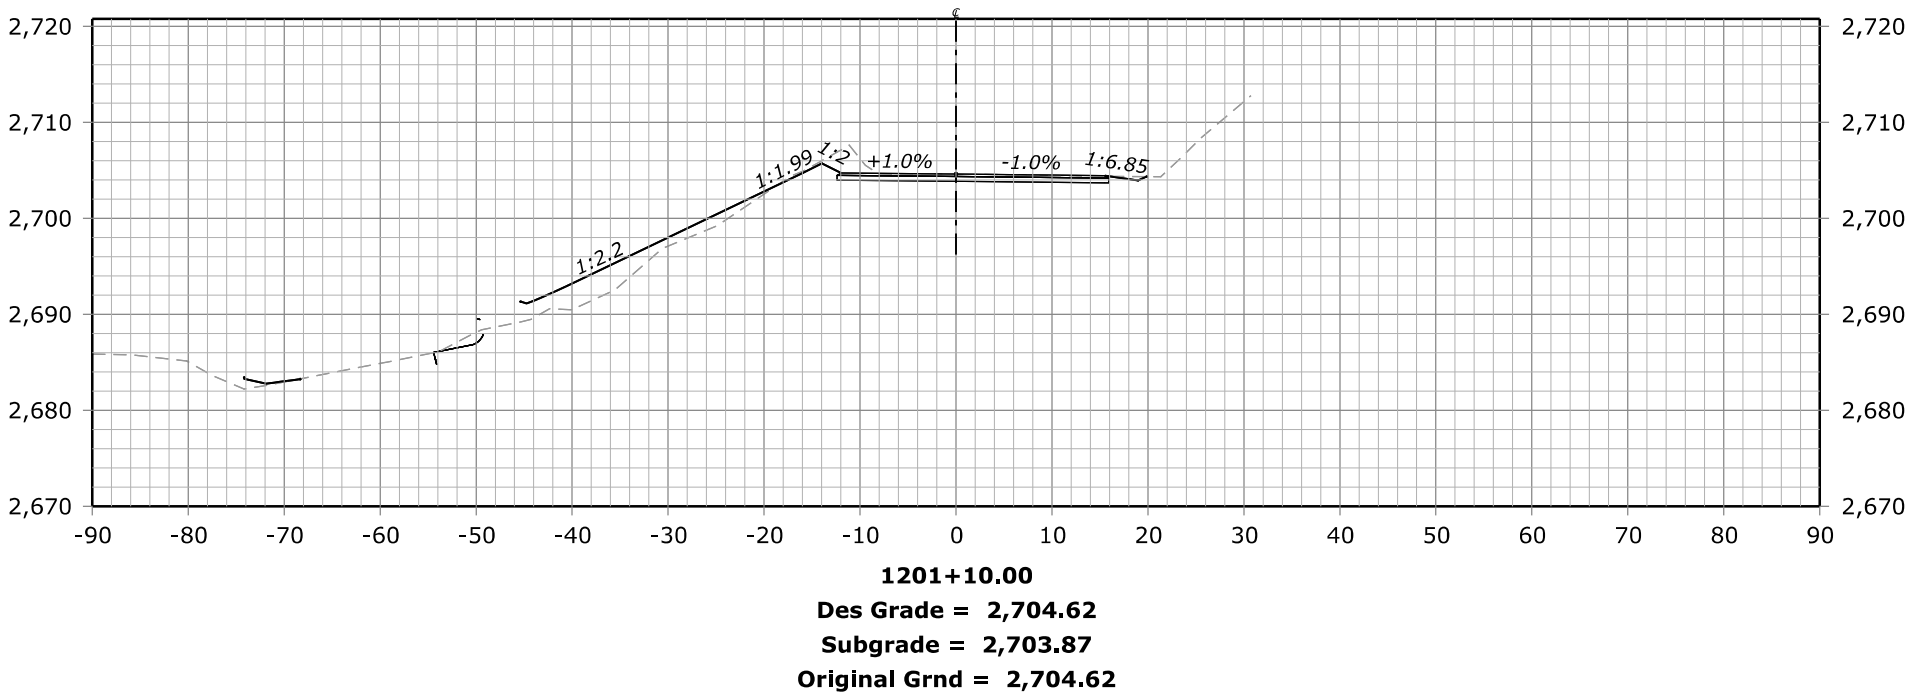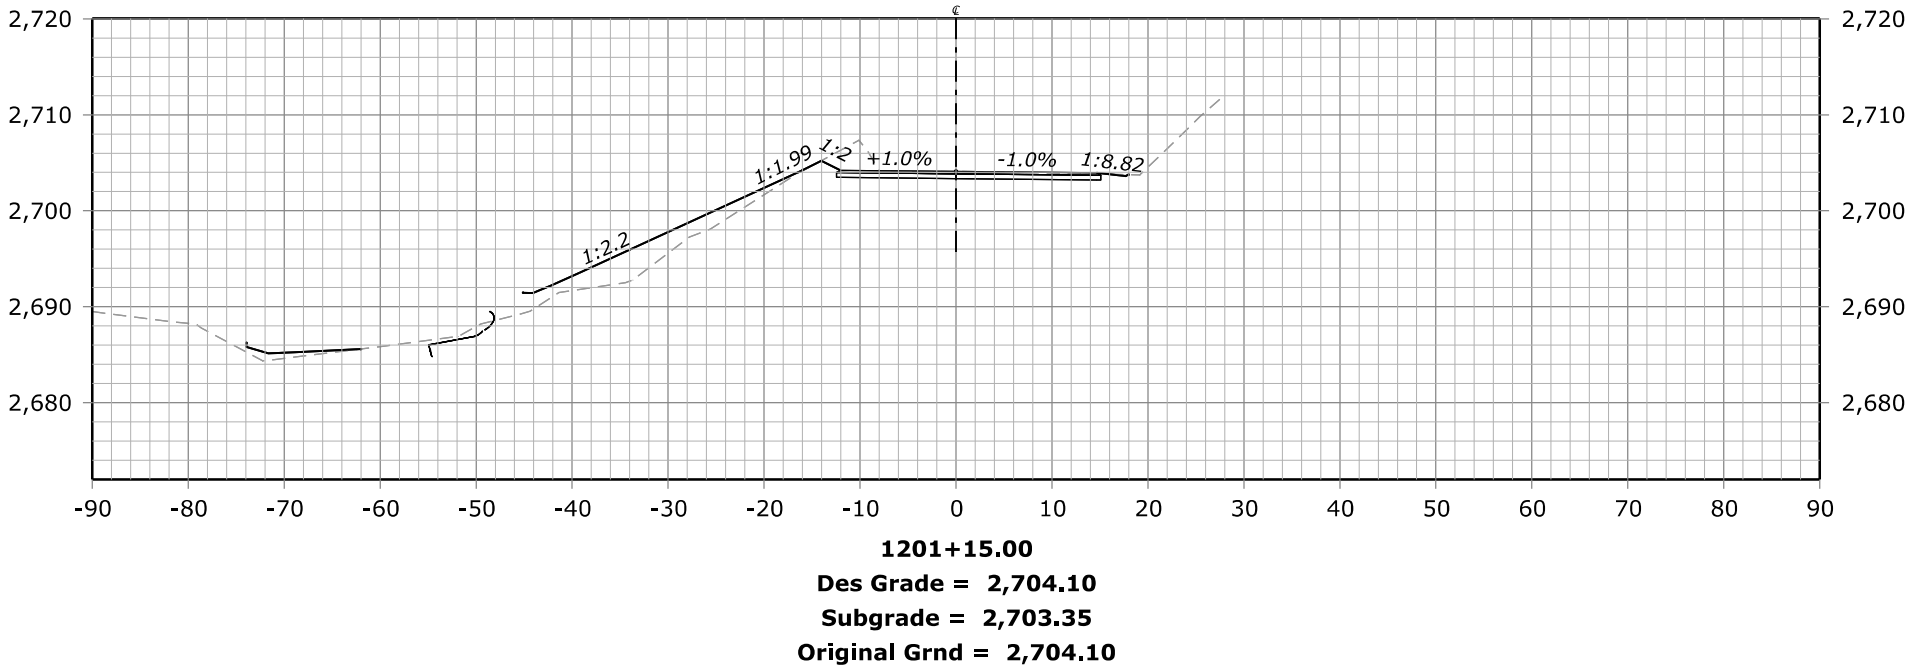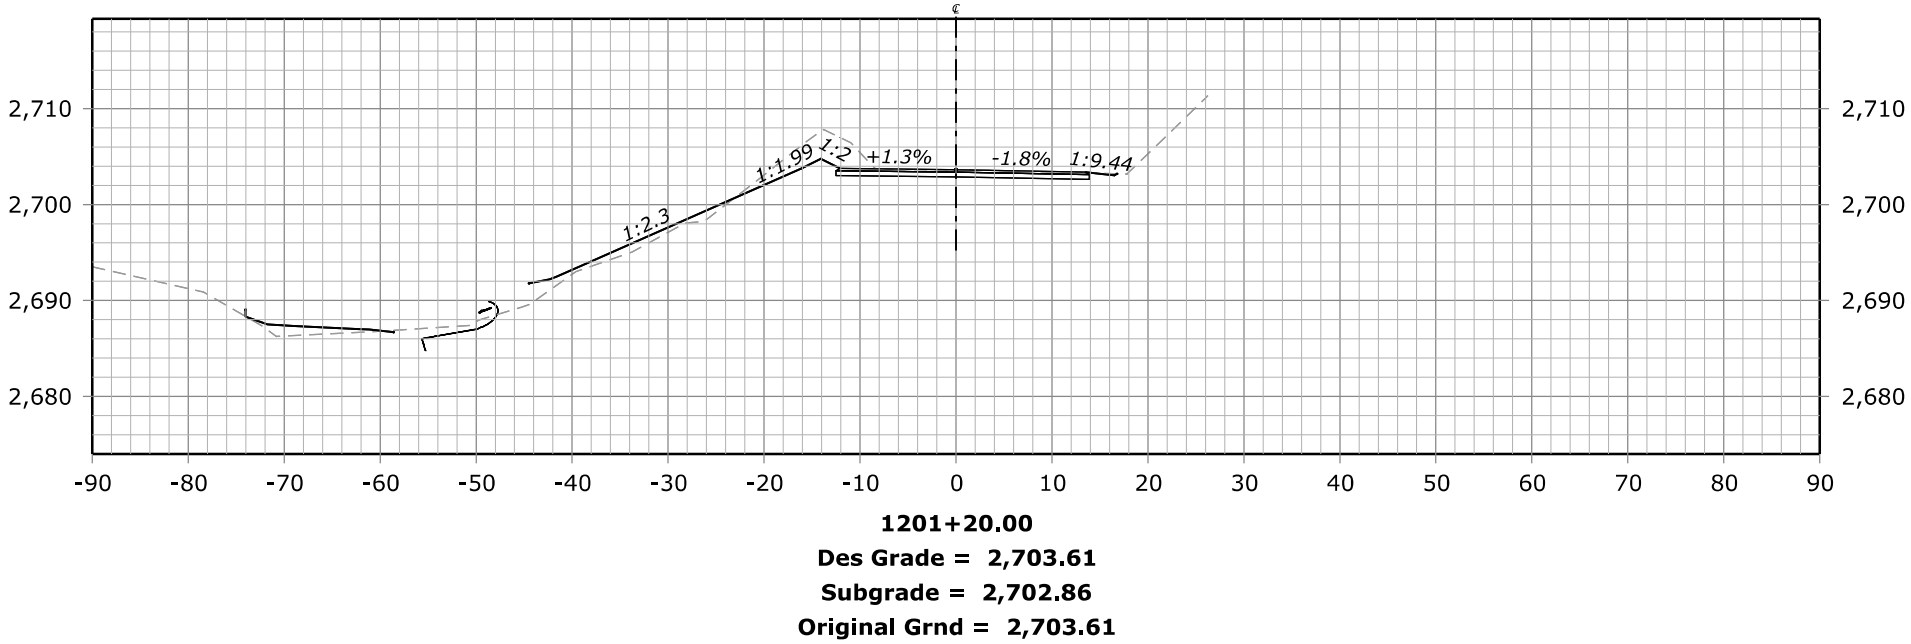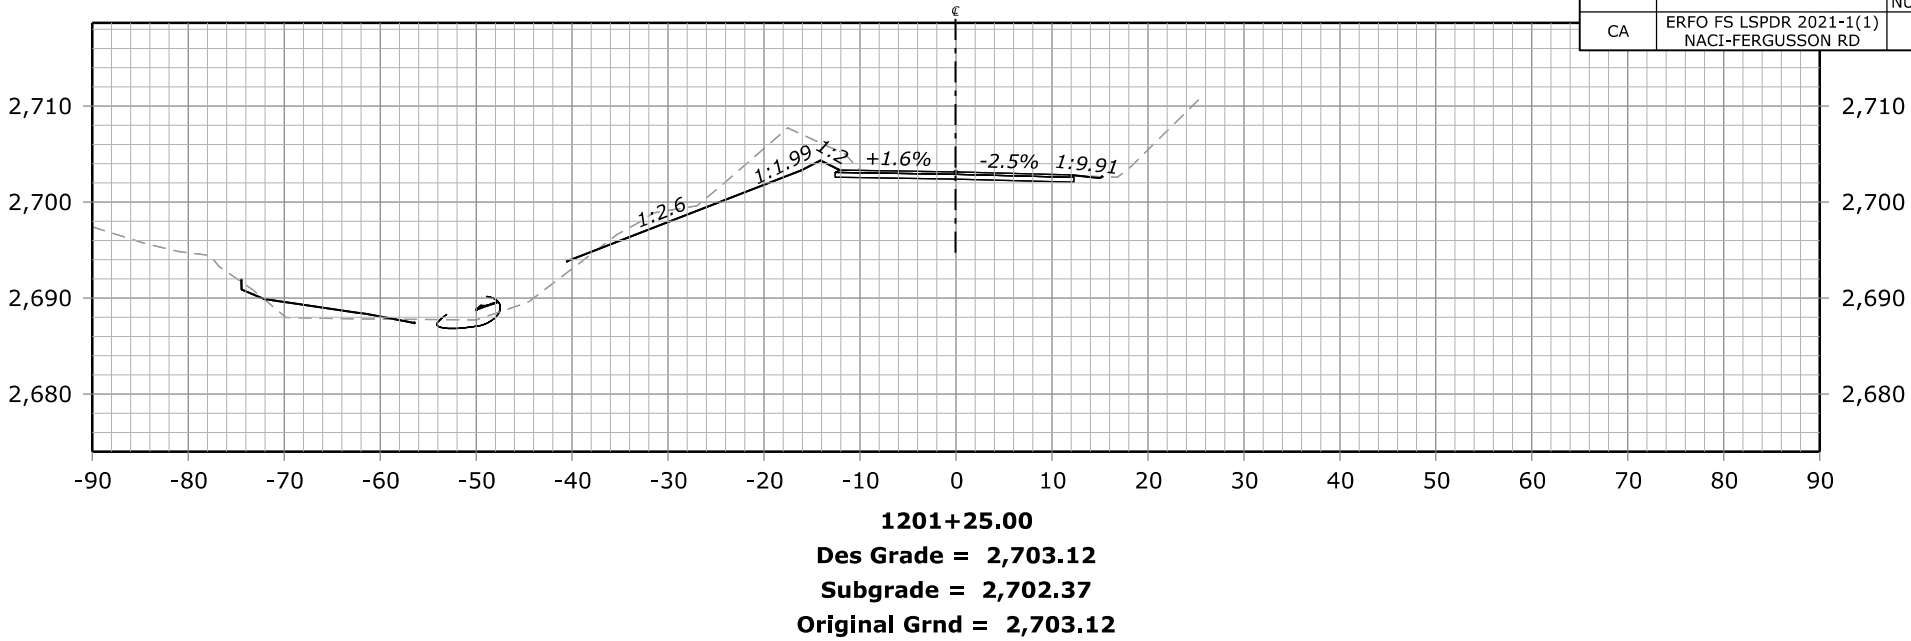



FHWA, Office of Federal Lands Highway
Central Federal Lands Highway Division

X-SECTIONS NACI-FERGUSSON RD



STATE	PROJECT	SHEET NUMBER
CA	ERFO FS LSPDR 2021-1(1) NACI-FERGUSSON RD	X80

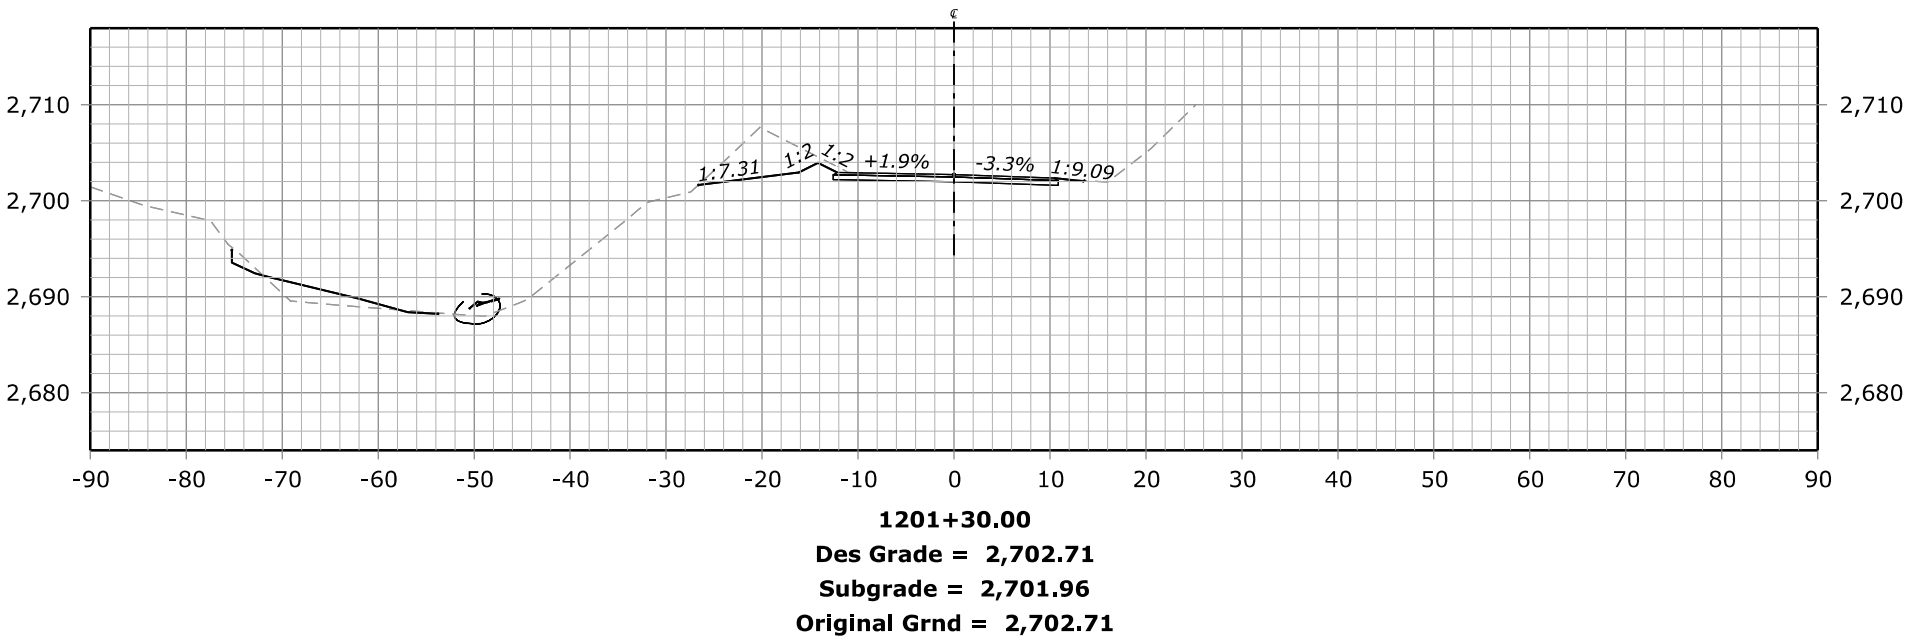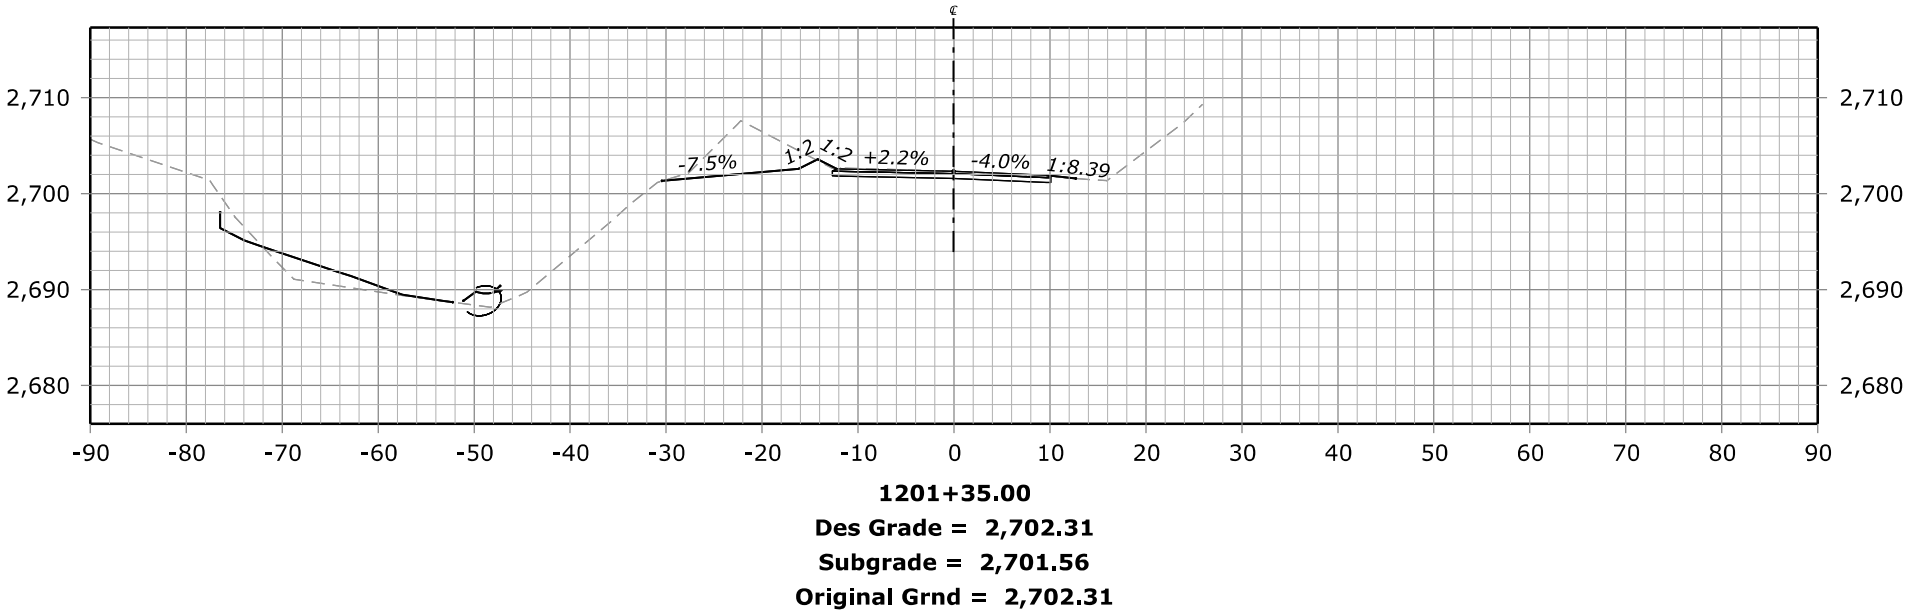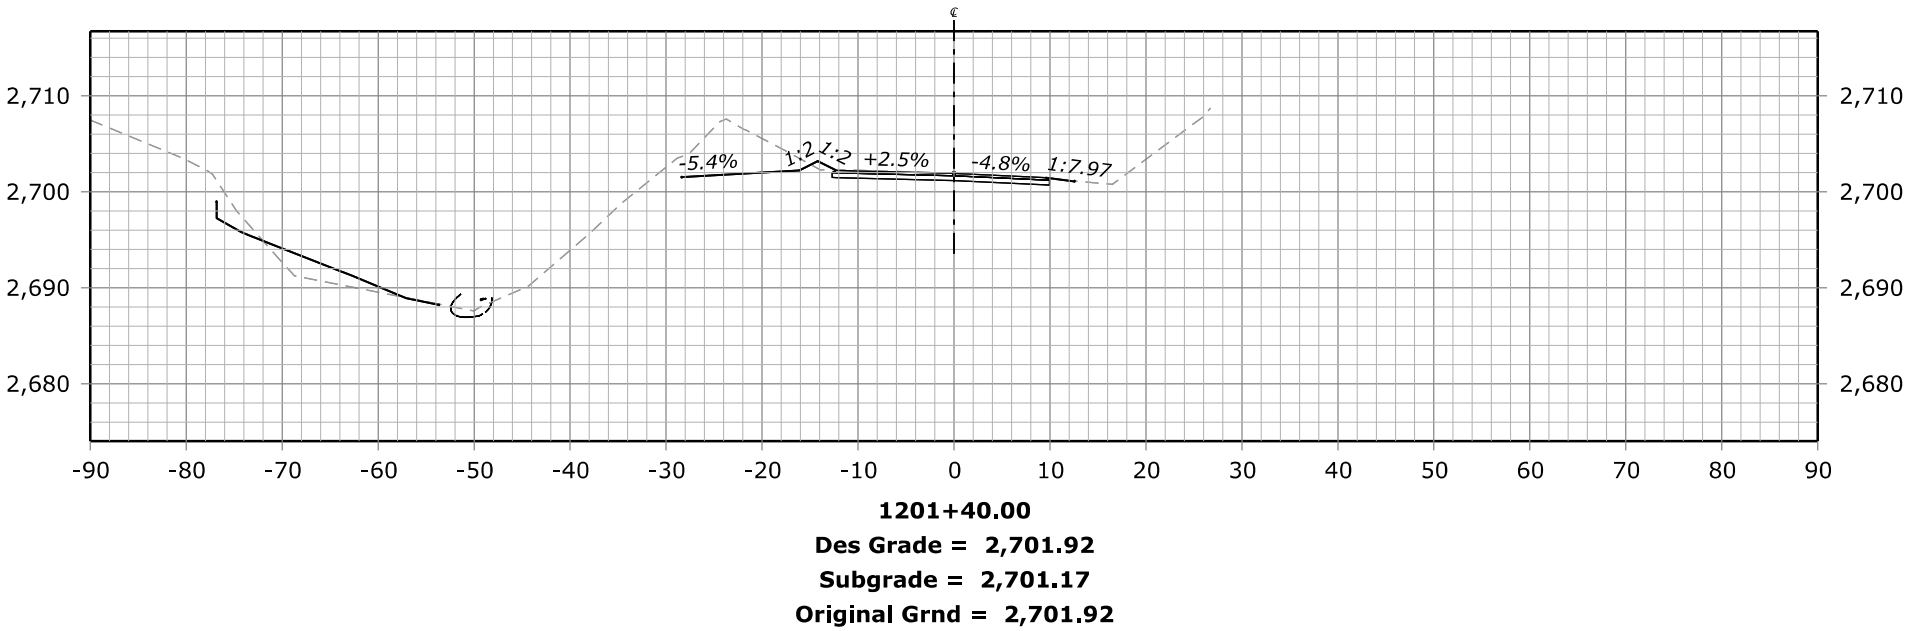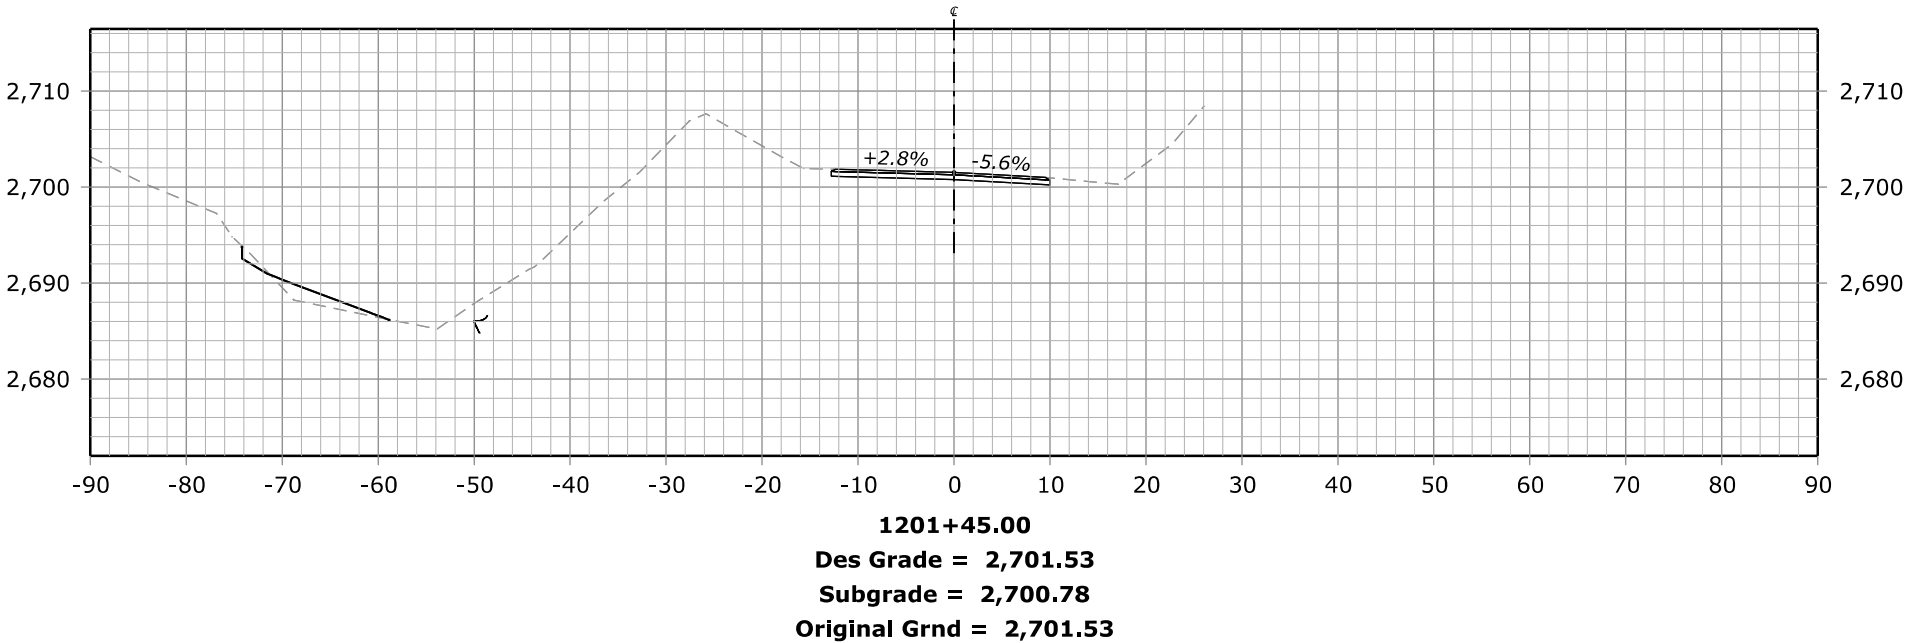

STATE	PROJECT	SHEET NUMBER
CA	ERFO FS LSPDR 2021-1(1) NACI-FERGUSSON RD	X81

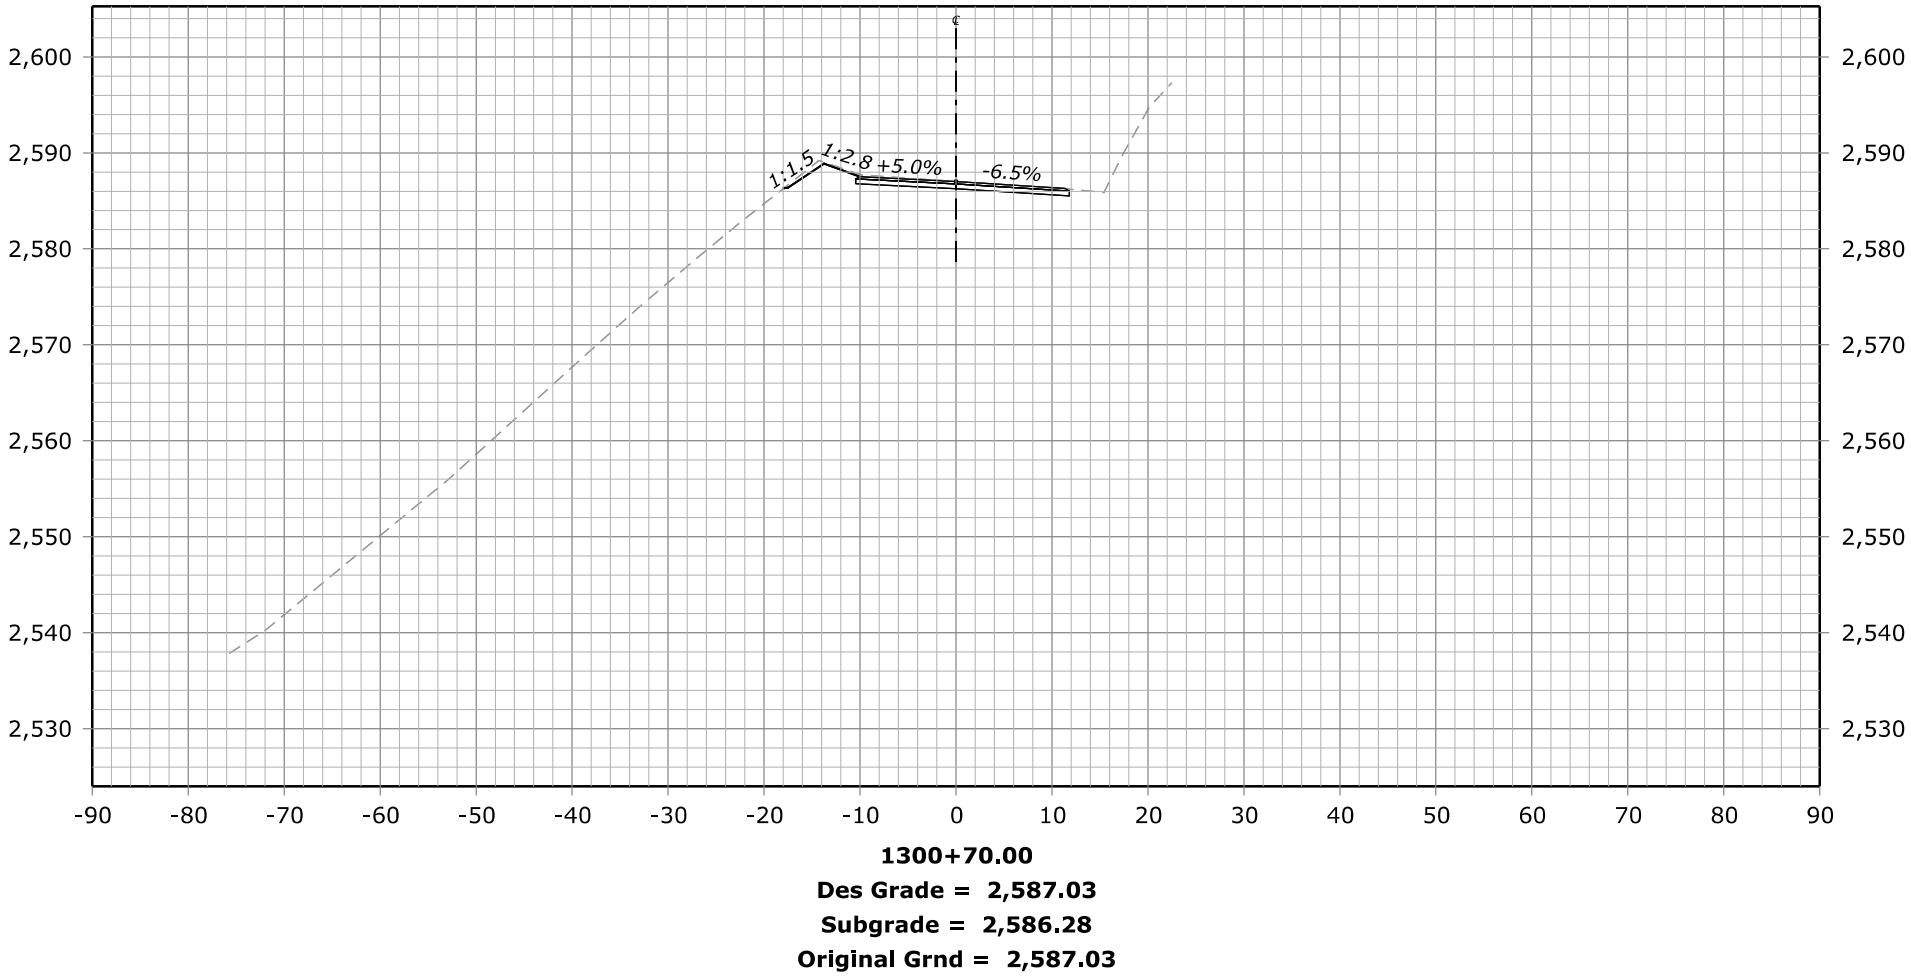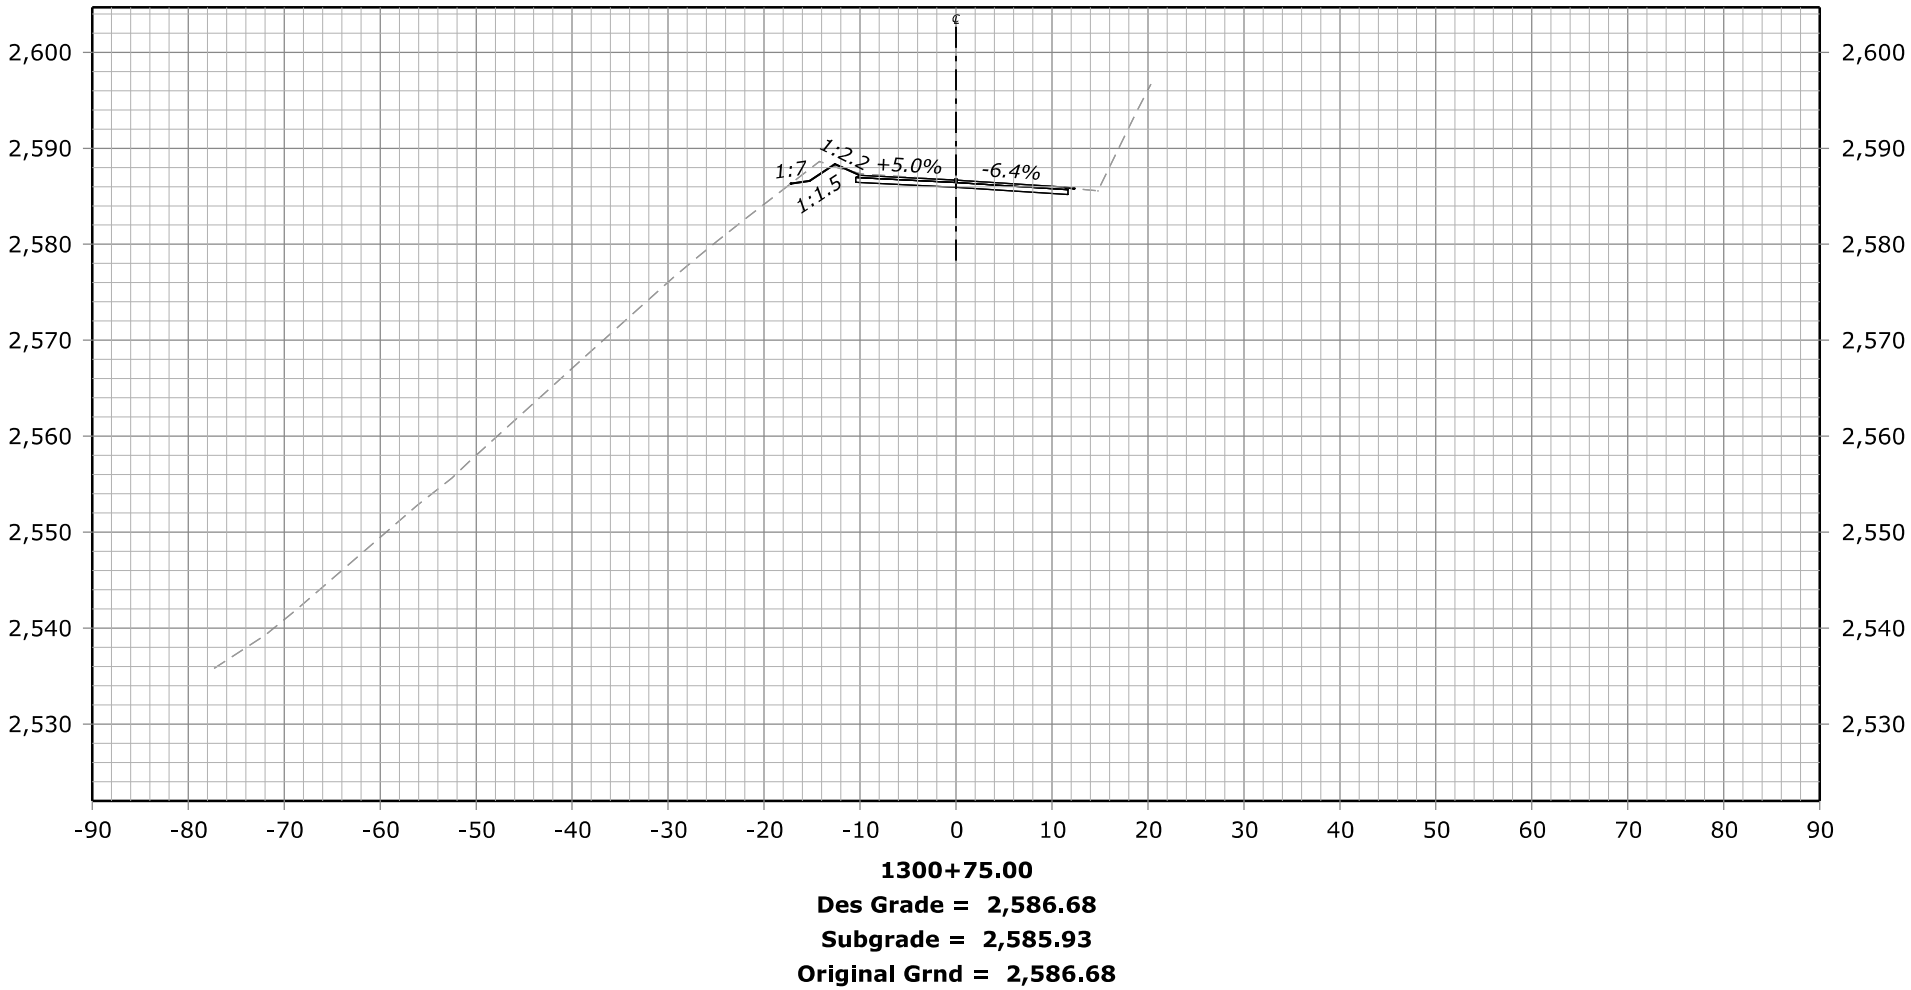



STATE	PROJECT	SHEET NUMBER
CA	ERFO FS LSPDR 2021-1(1) NACI-FERGUSSON RD	X82

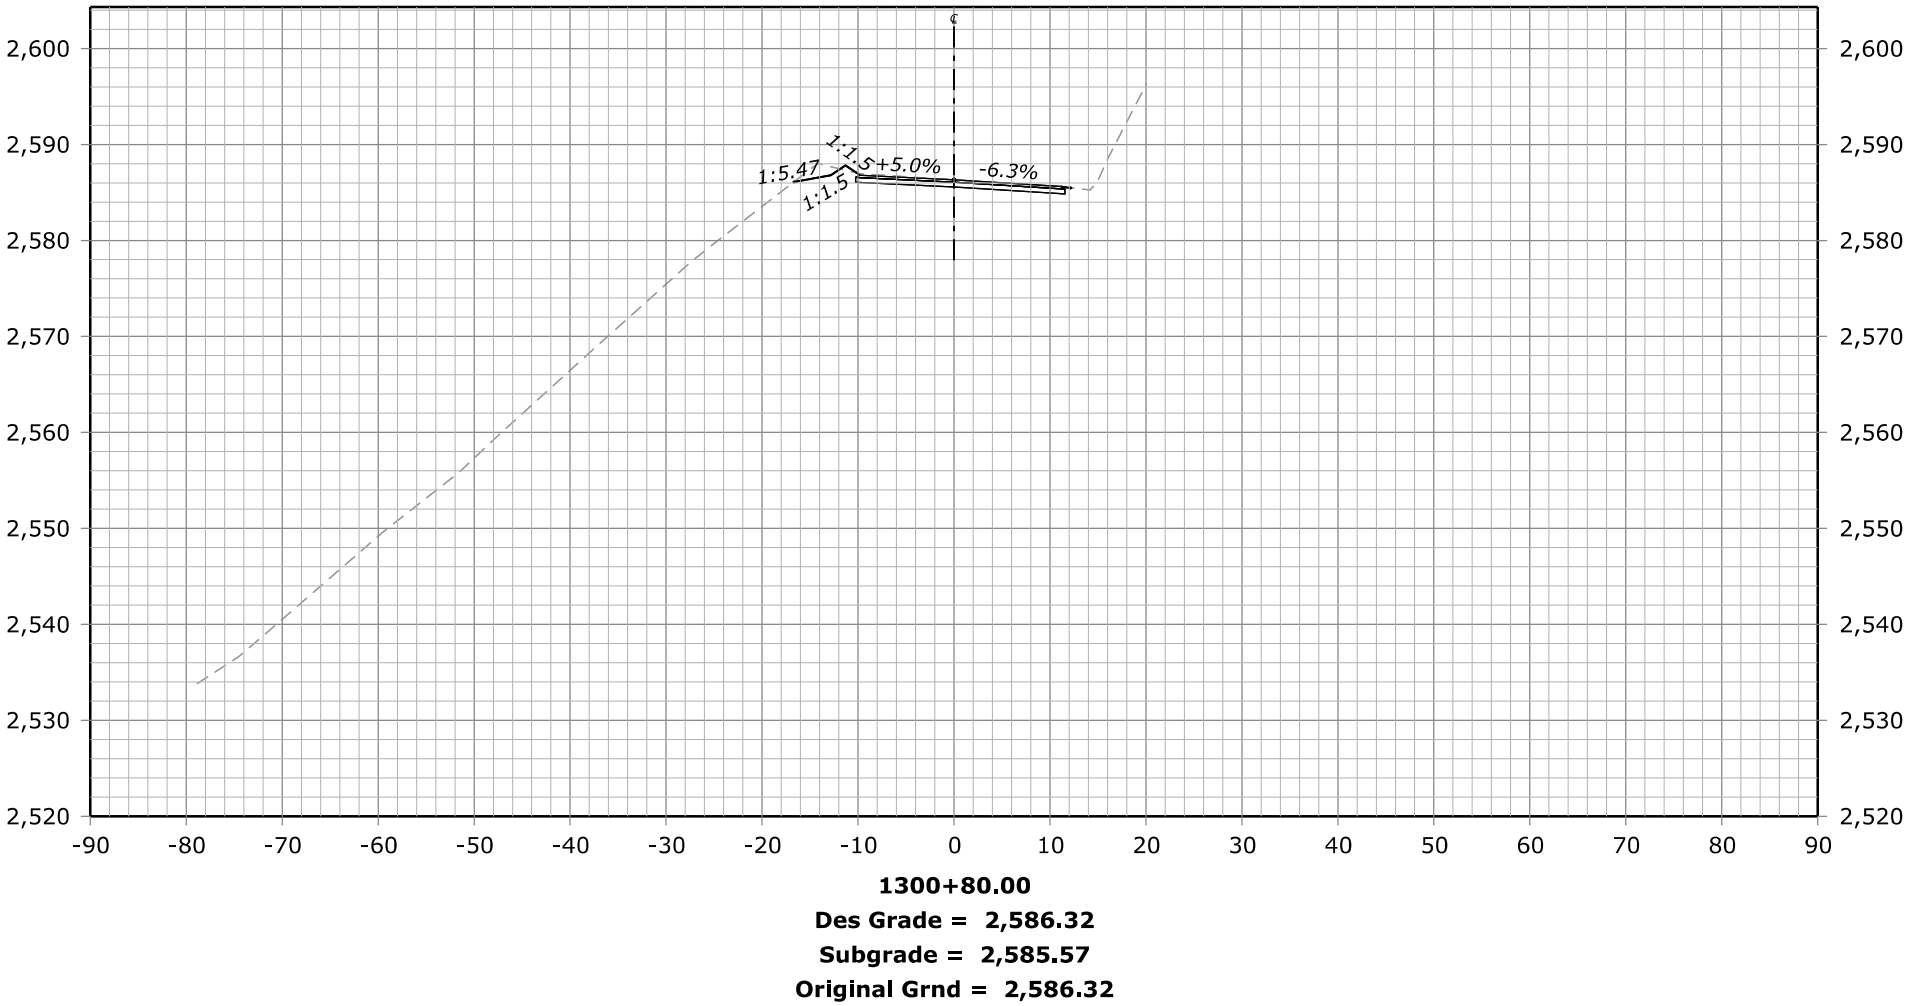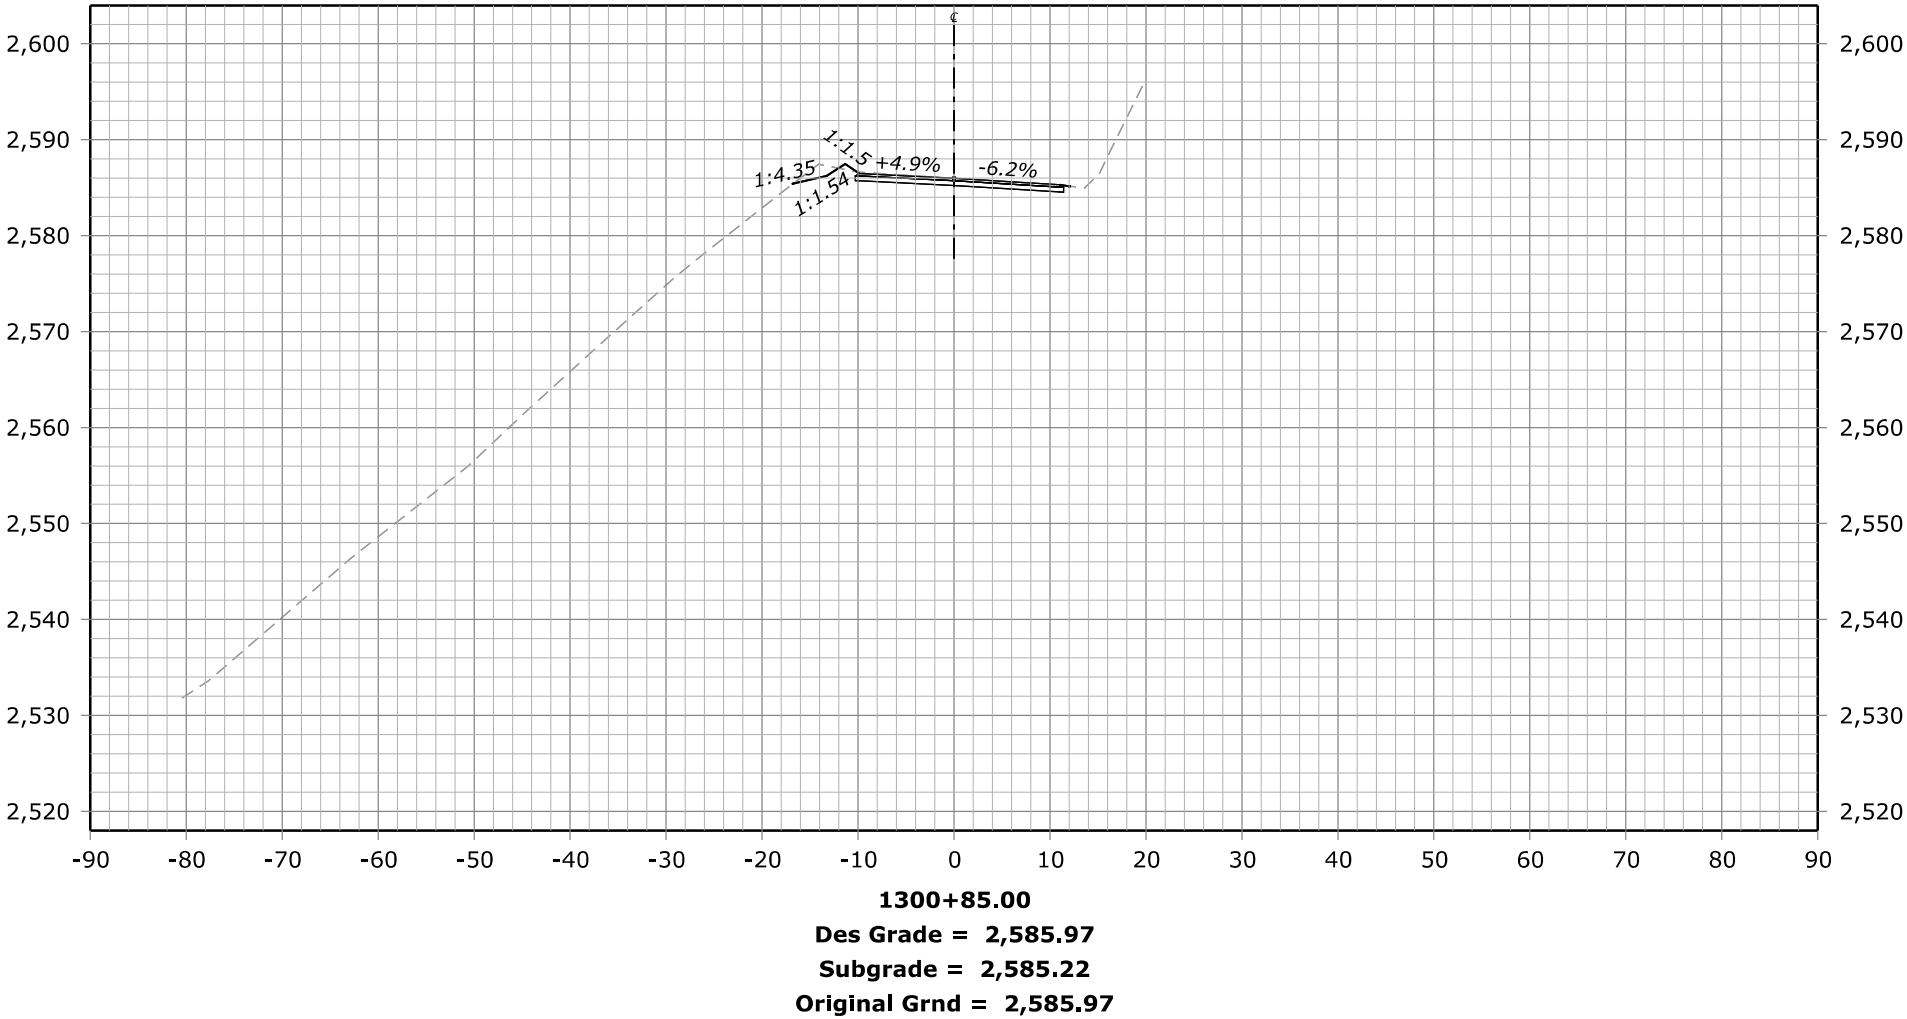


FHWA, Office of Federal Lands Highway
Central Federal Lands Highway Division

X-SECTIONS
NACI-FERGUSSON RD


STATE	PROJECT	SHEET NUMBER
CA	ERFO FS LSPDR 2021-1(1) NACI-FERGUSSON RD	X83

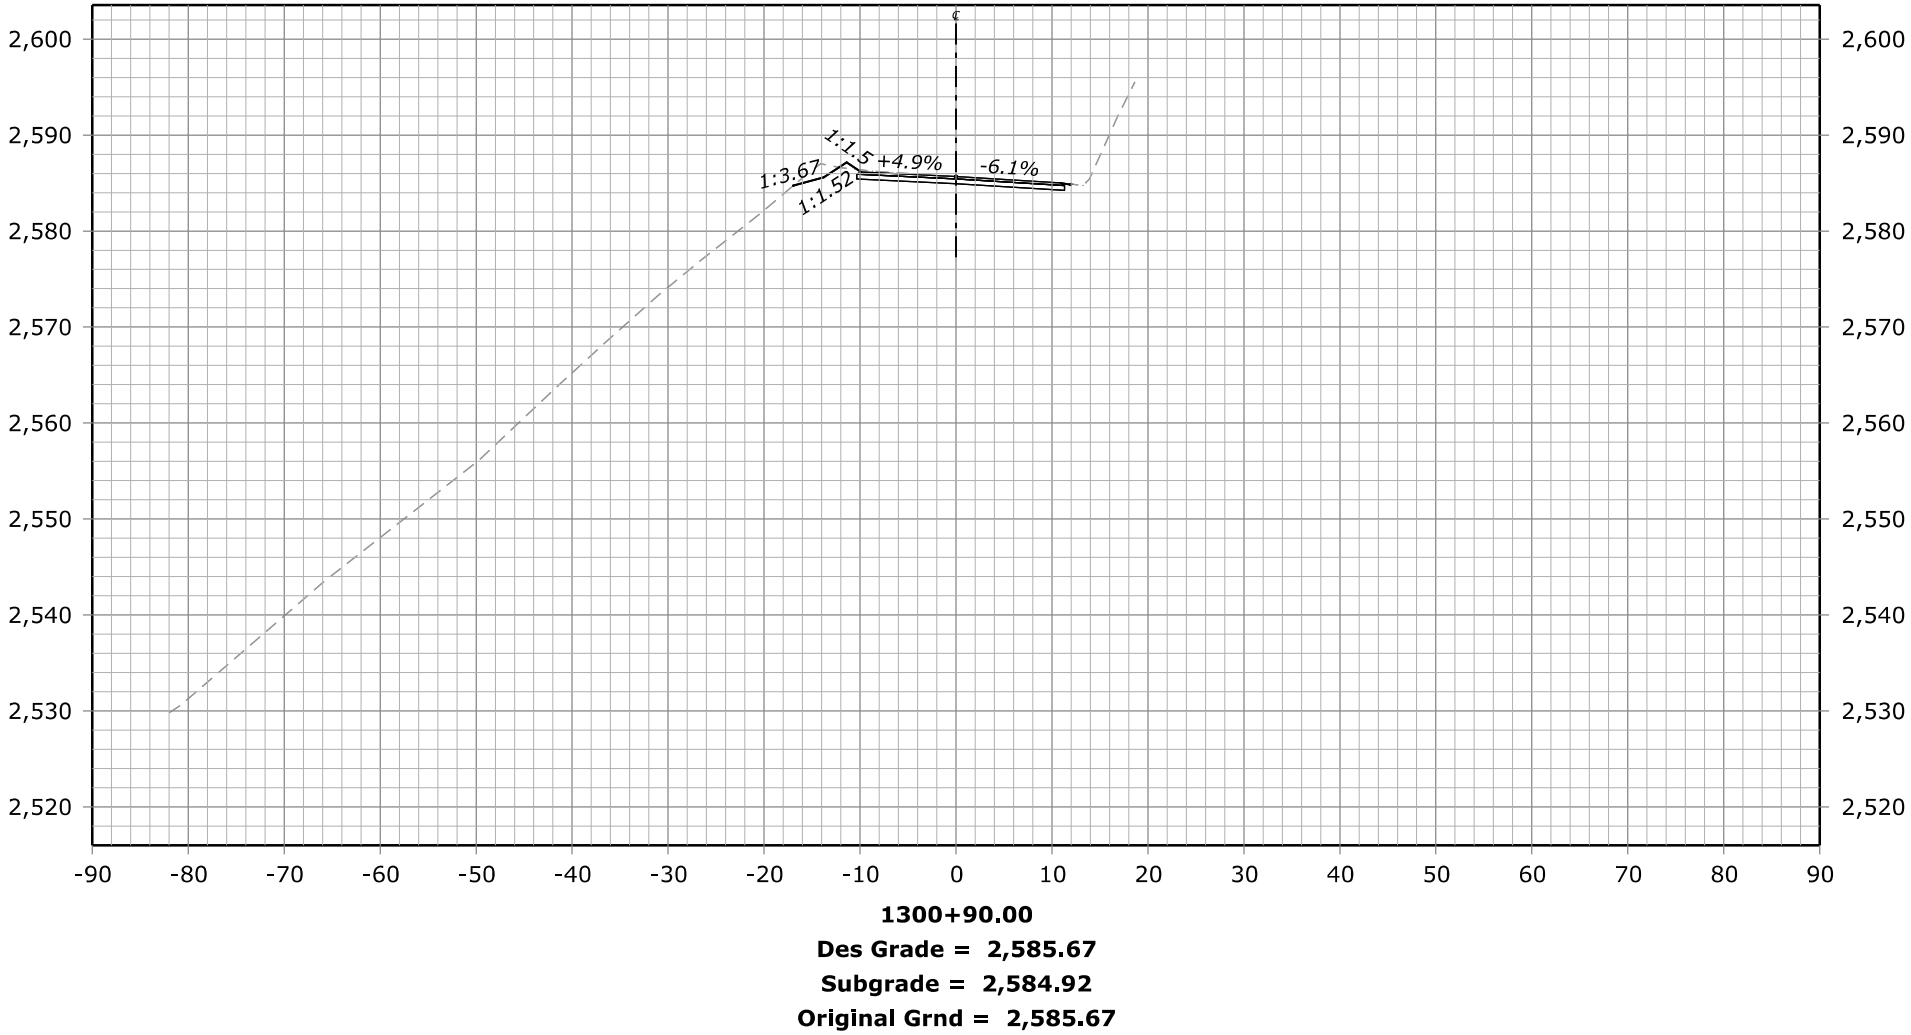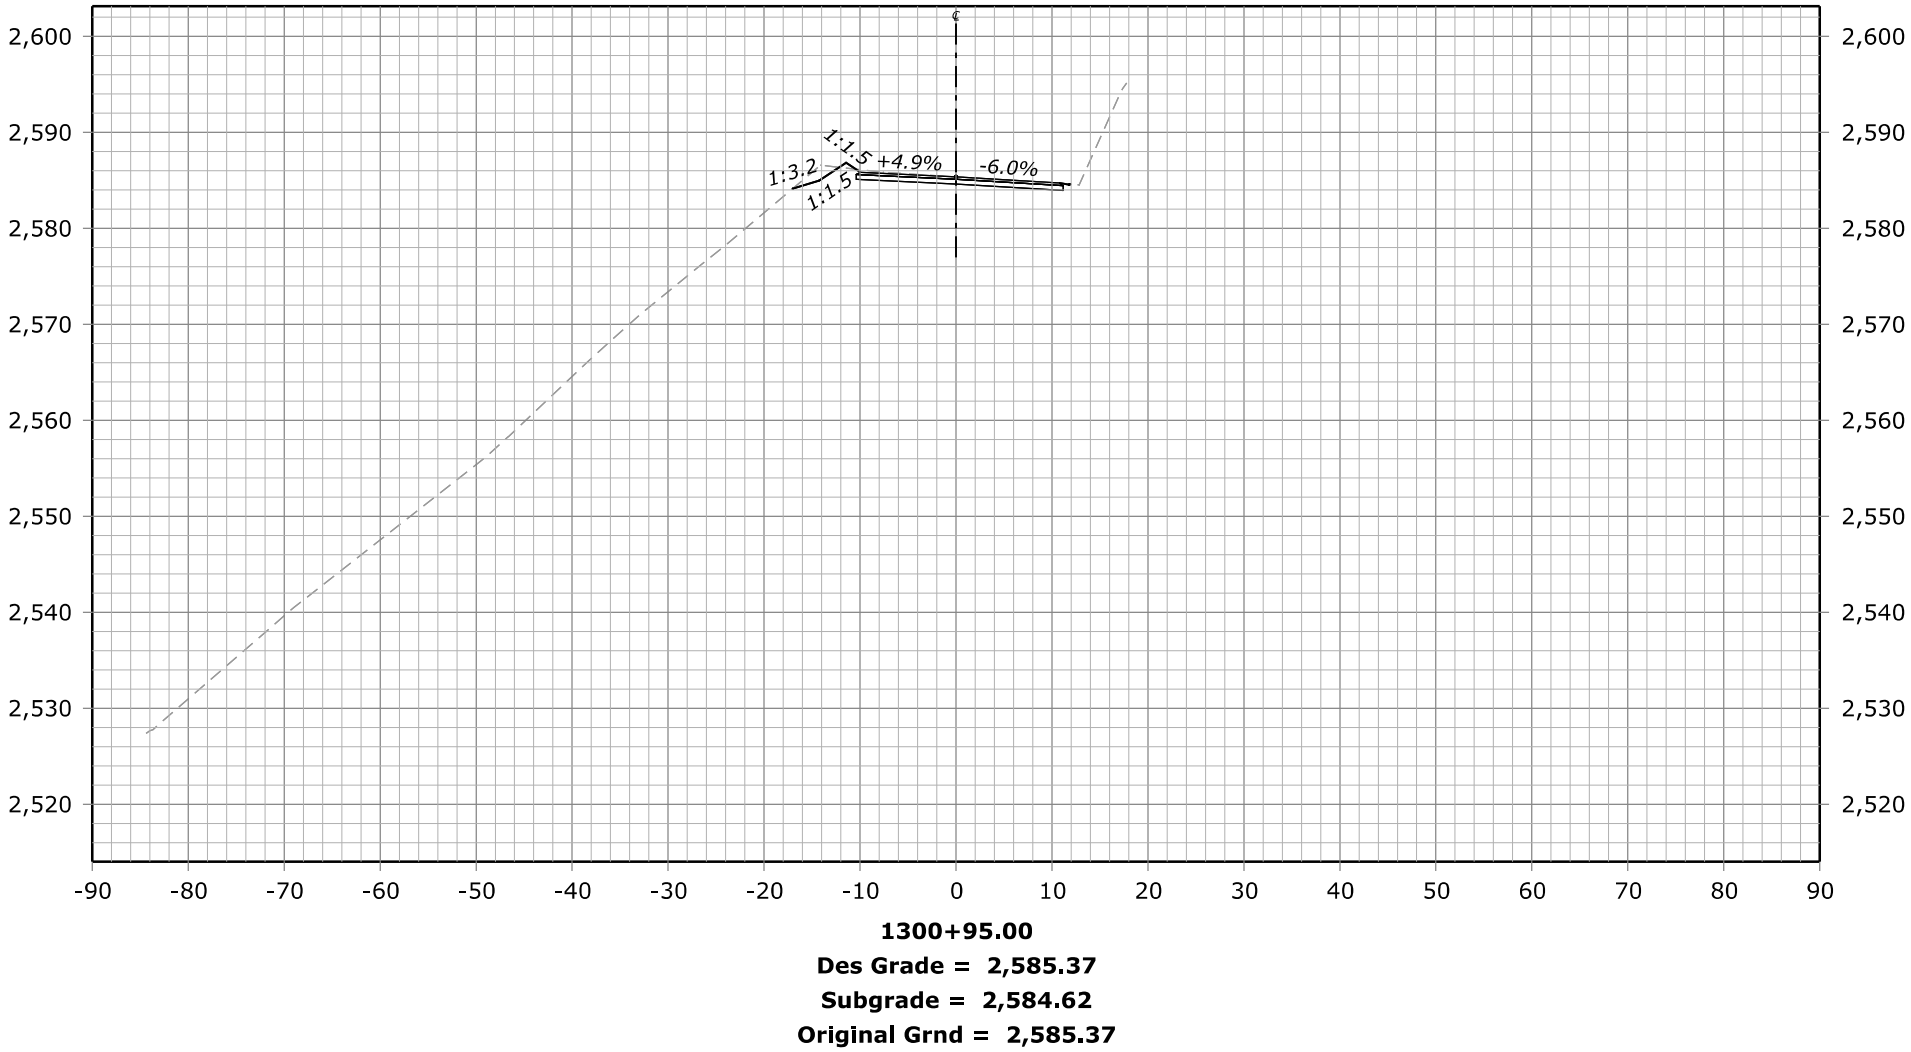

STATE	PROJECT	SHEET NUMBER
CA	ERFO FS LSPDR 2021-1(1) NACI-FERGUSSON RD	X84

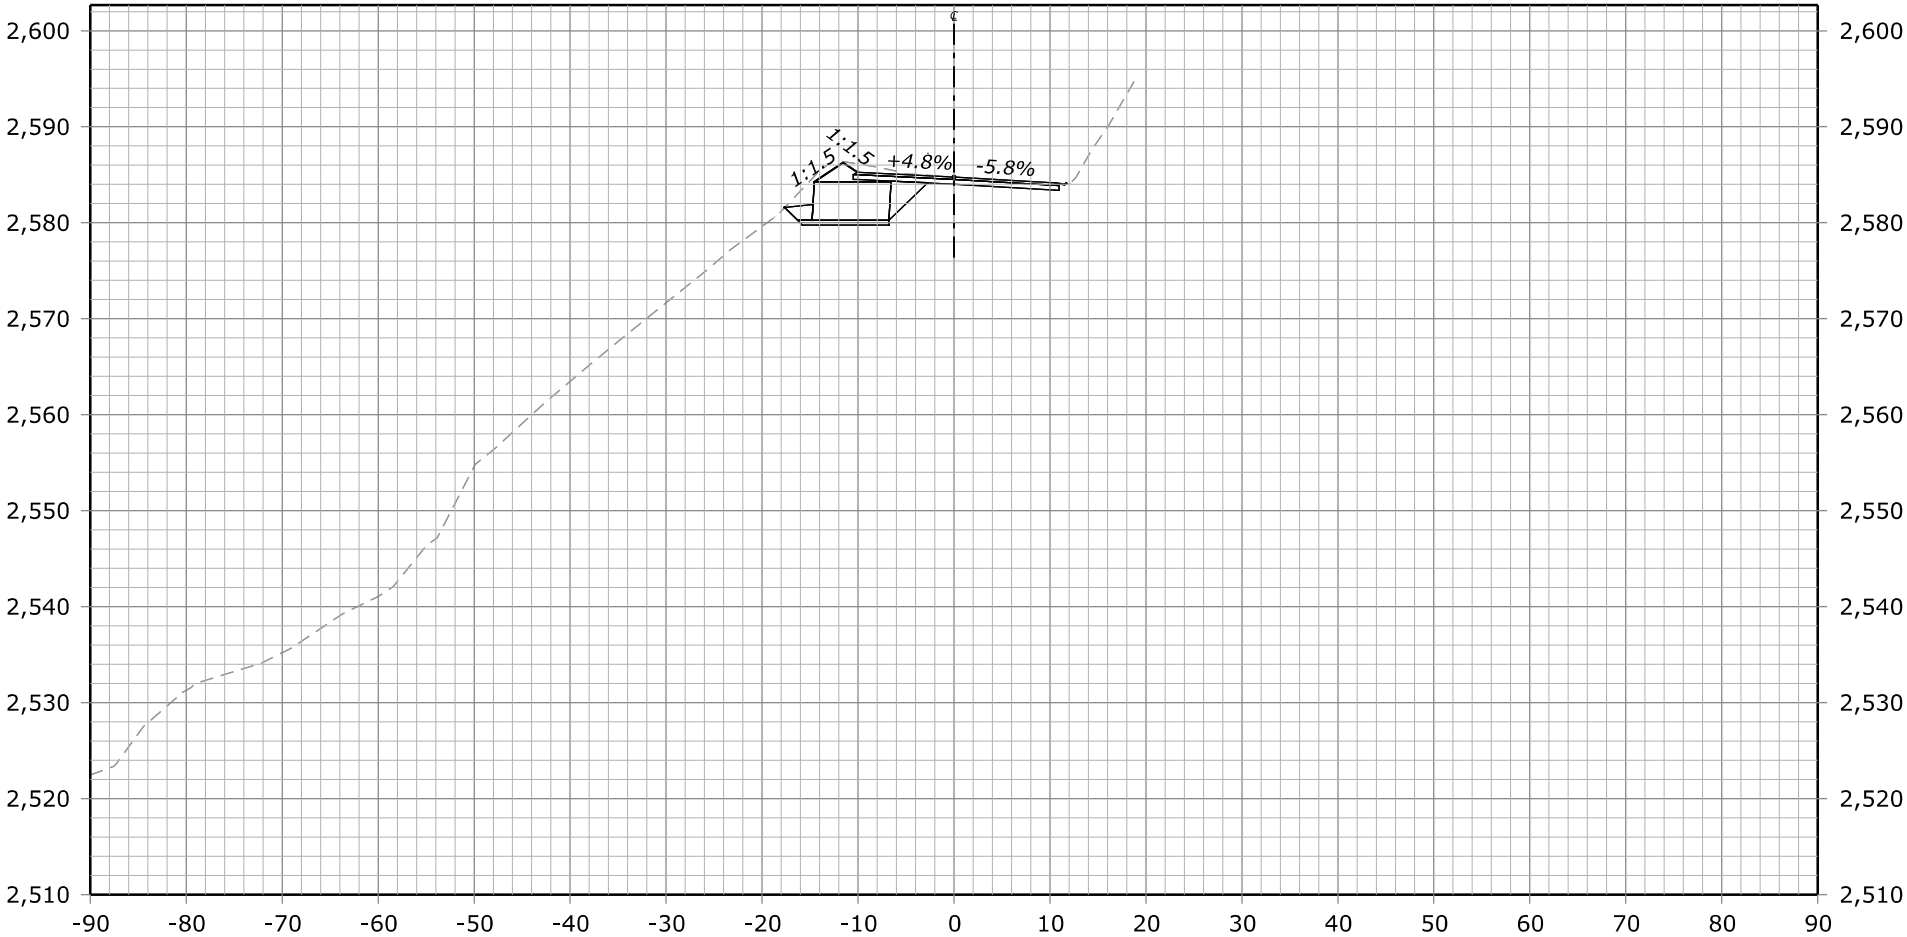

1301+05.00
Des Grade = 2,584.76
Subgrade = 2,584.01
Original Grnd = 2,584.76


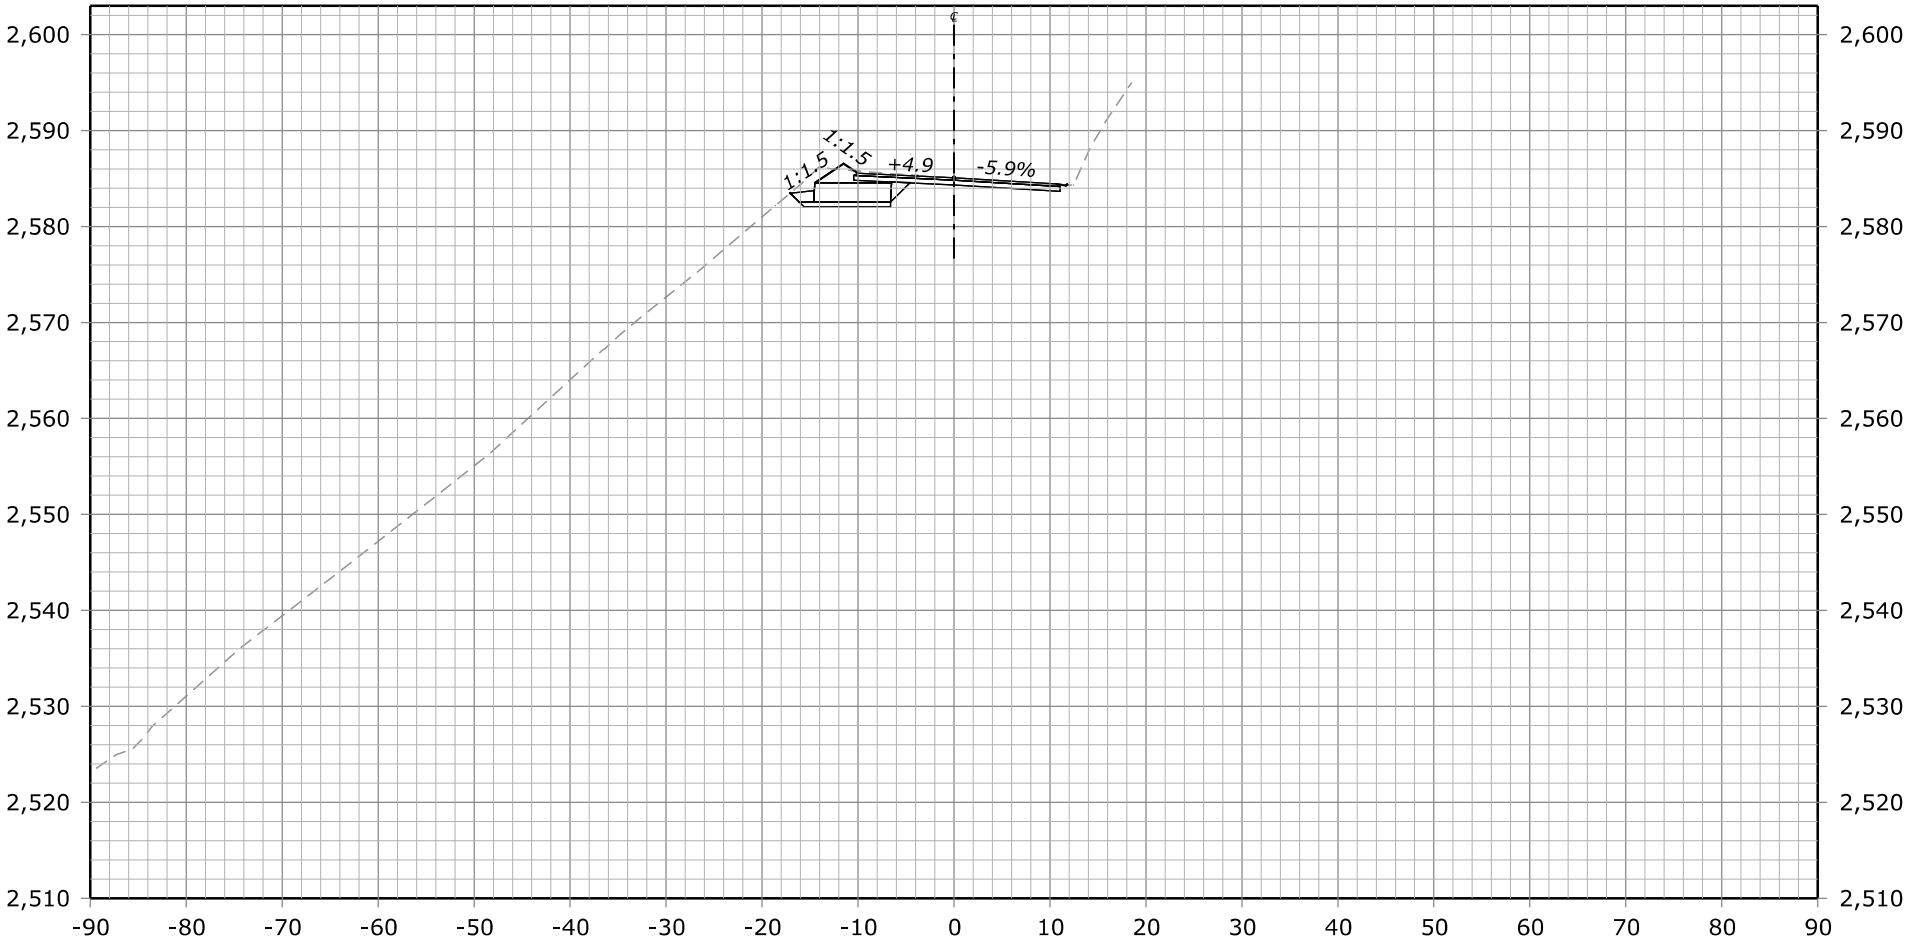


1301+00.00
Des Grade = 2,585.07
Subgrade = 2,584.32
Original Grnd = 2,585.07



FHWA, Office of Federal Lands Highway
Central Federal Lands Highway Division

X-SECTIONS
NACI-FERGUSSON RD

STATE	PROJECT	SHEET NUMBER
CA	ERFO FS LSPDR 2021-1(1) NACI-FERGUSSON RD	X85

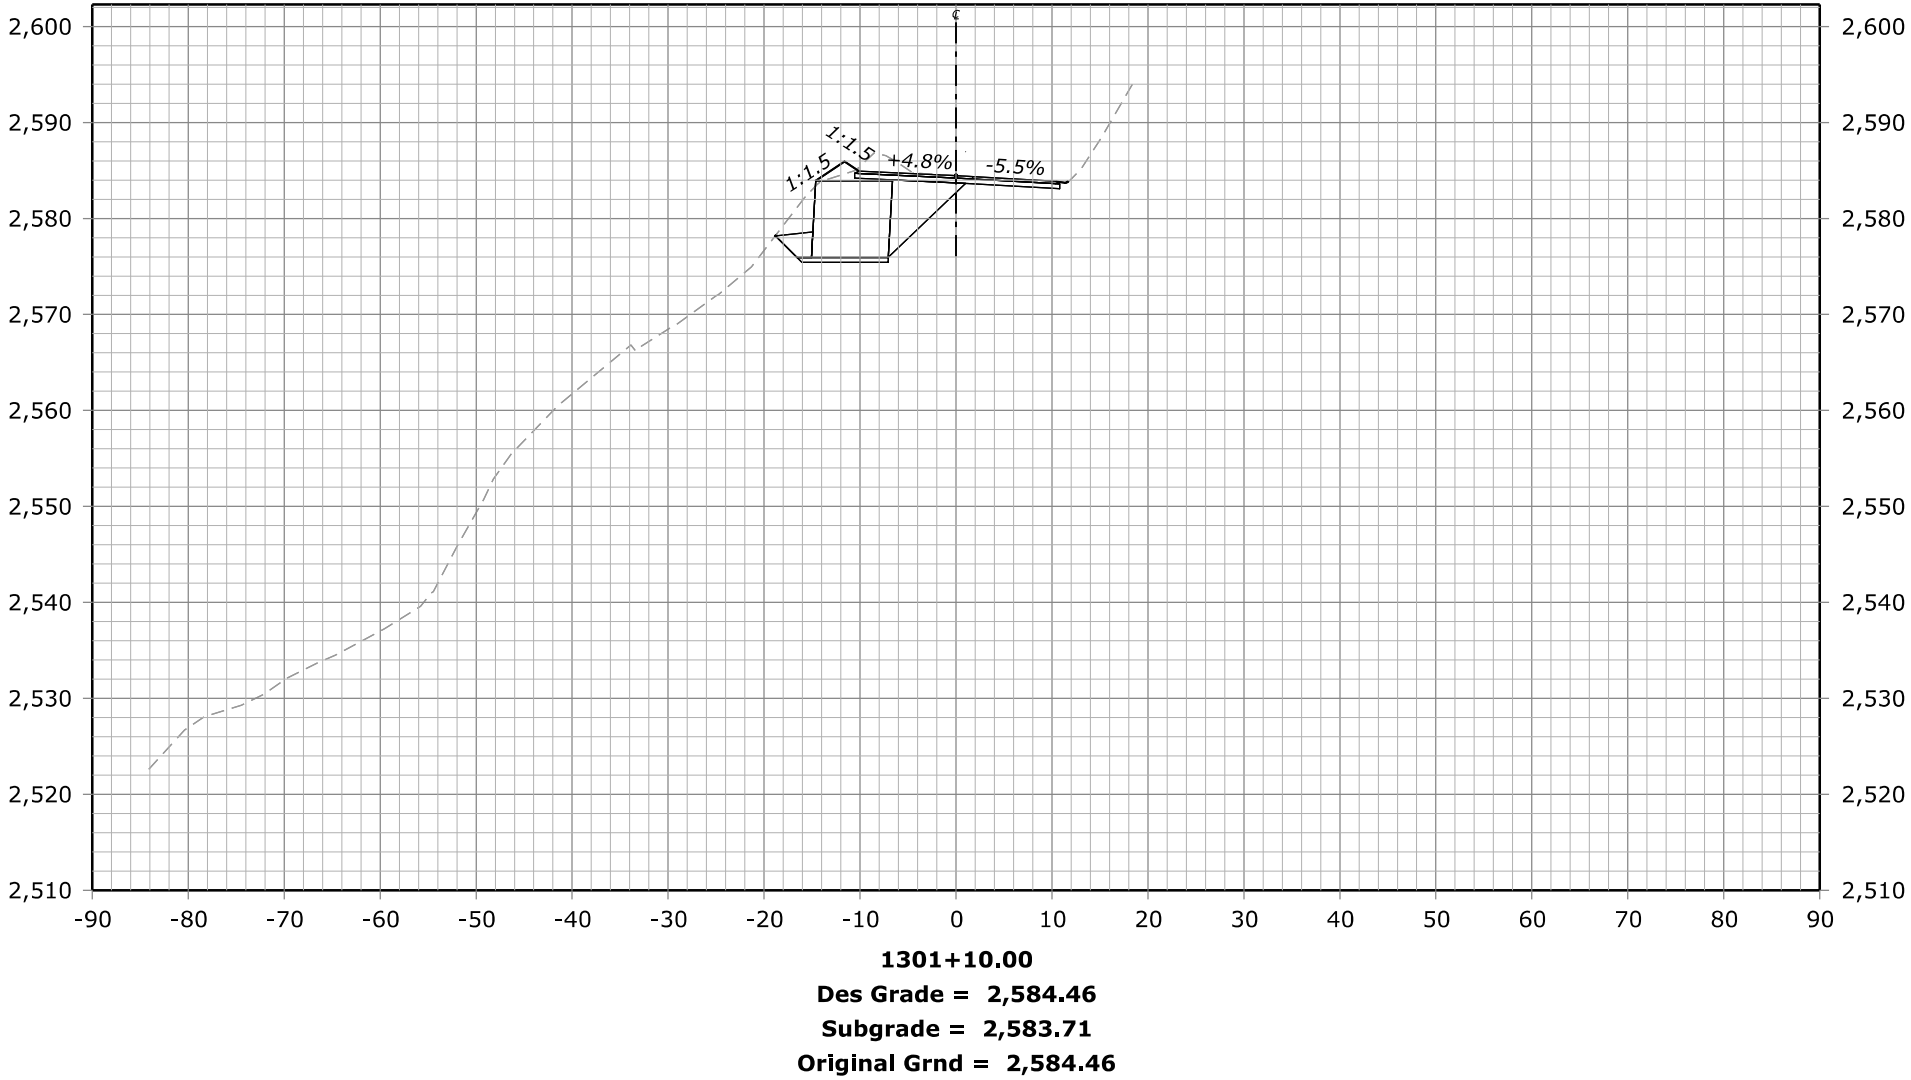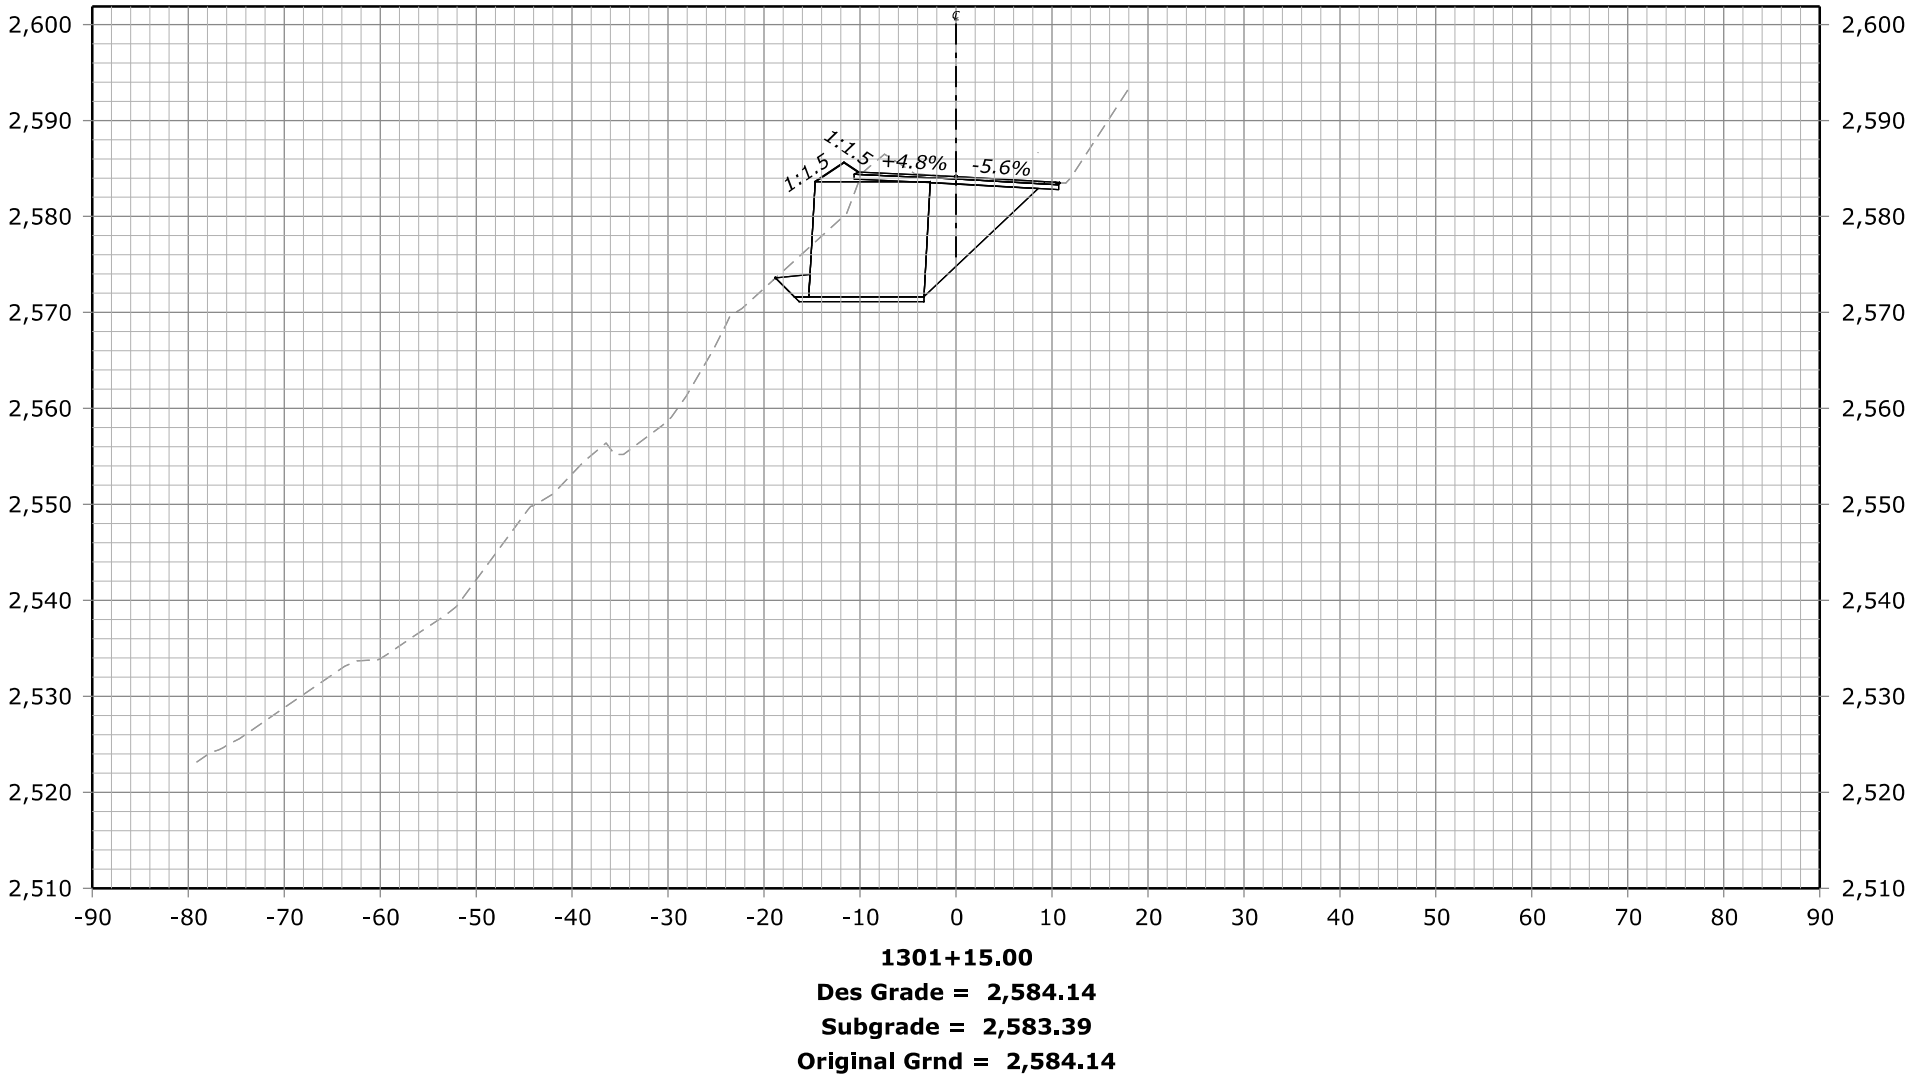



STATE	PROJECT	SHEET NUMBER
CA	ERFO FS LSPDR 2021-1(1) NACI-FERGUSSON RD	X86

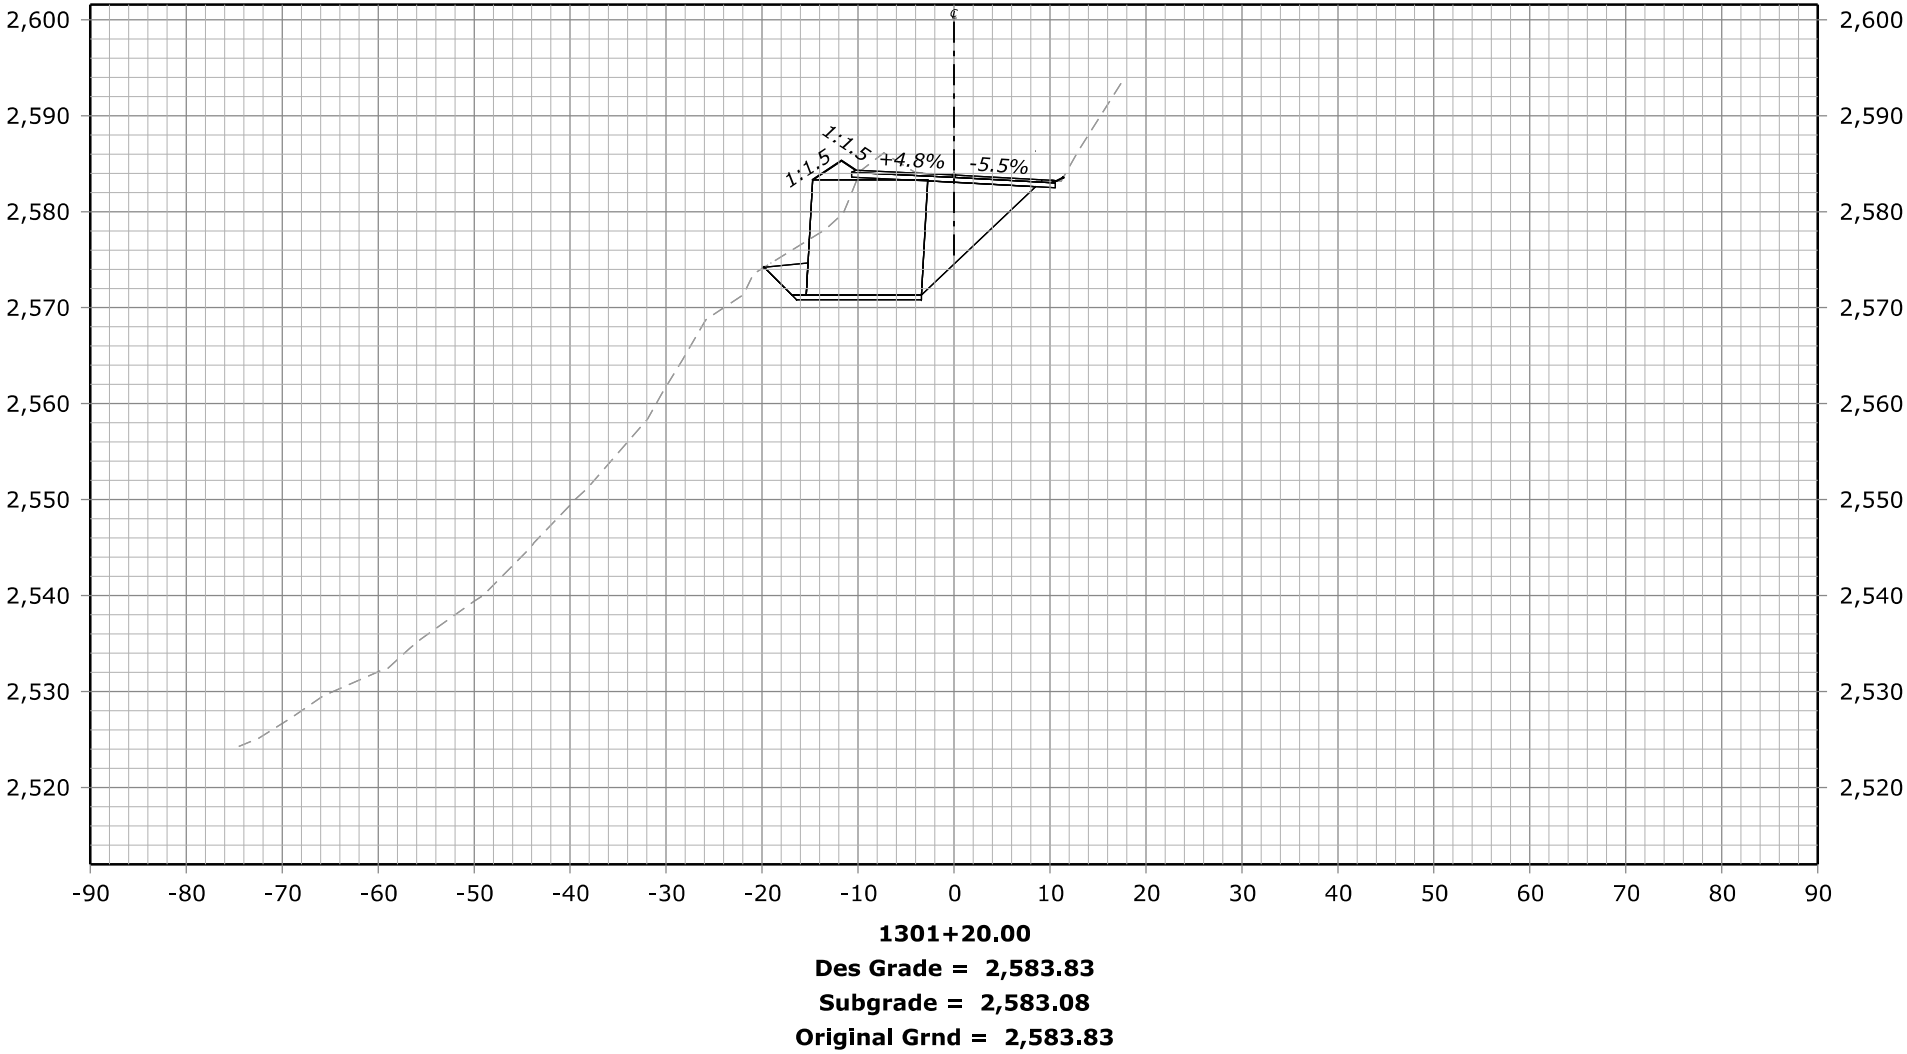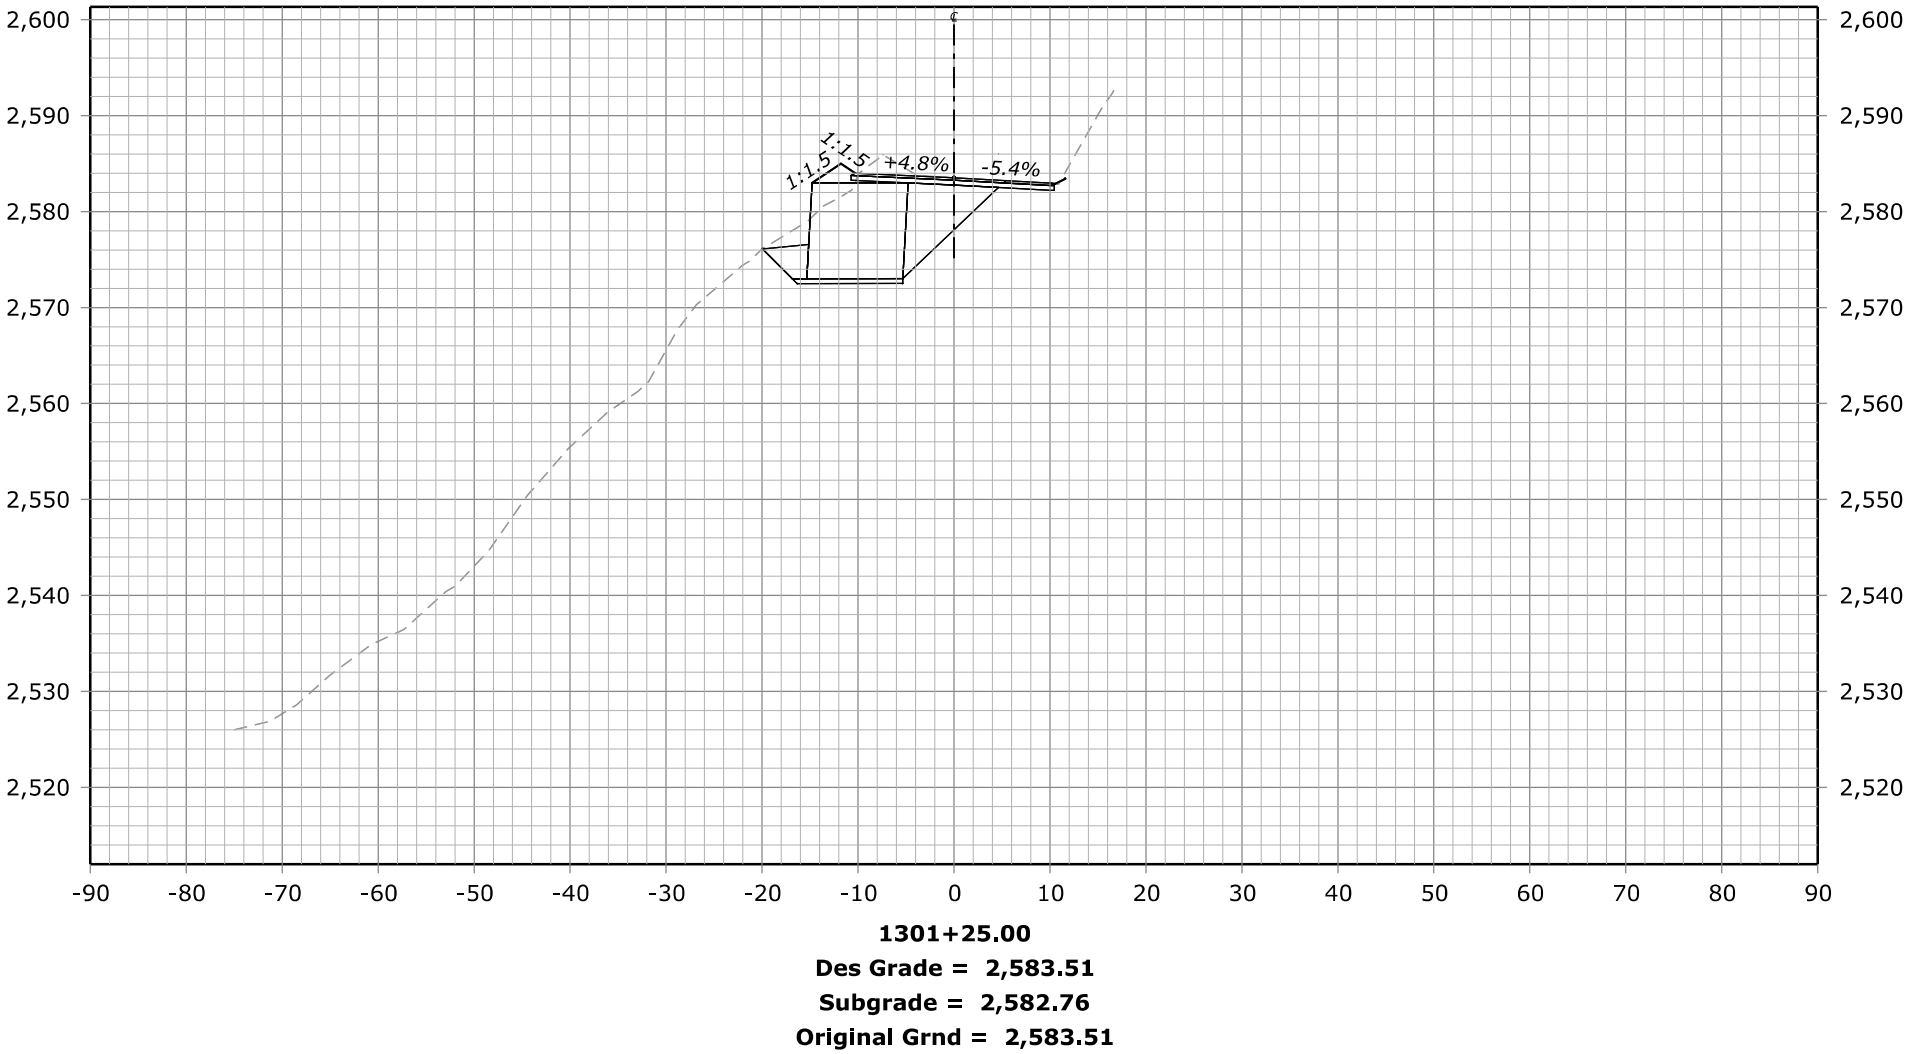

FHWA, Office of Federal Lands Highway
Central Federal Lands Highway Division

X-SECTIONS
NACI-FERGUSSON RD


STATE	PROJECT	SHEET NUMBER
CA	ERFO FS LSPDR 2021-1(1) NACI-FERGUSSON RD	X87

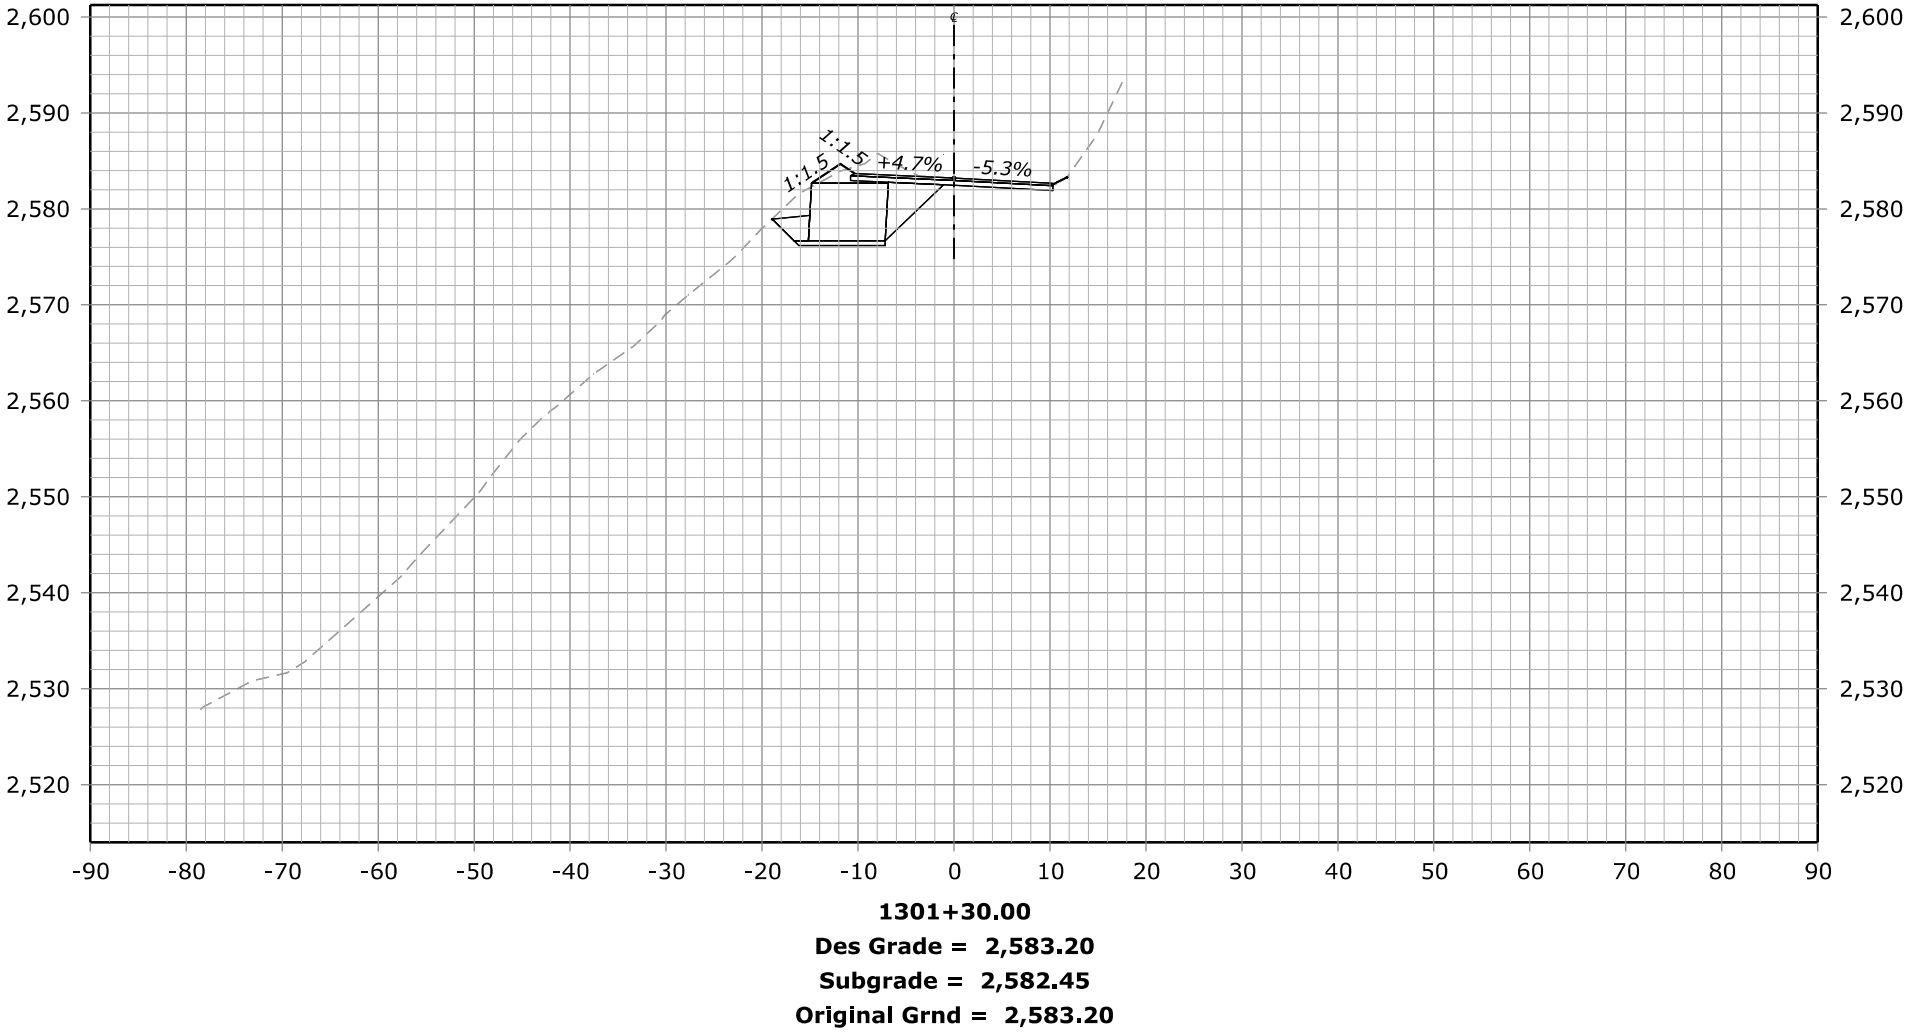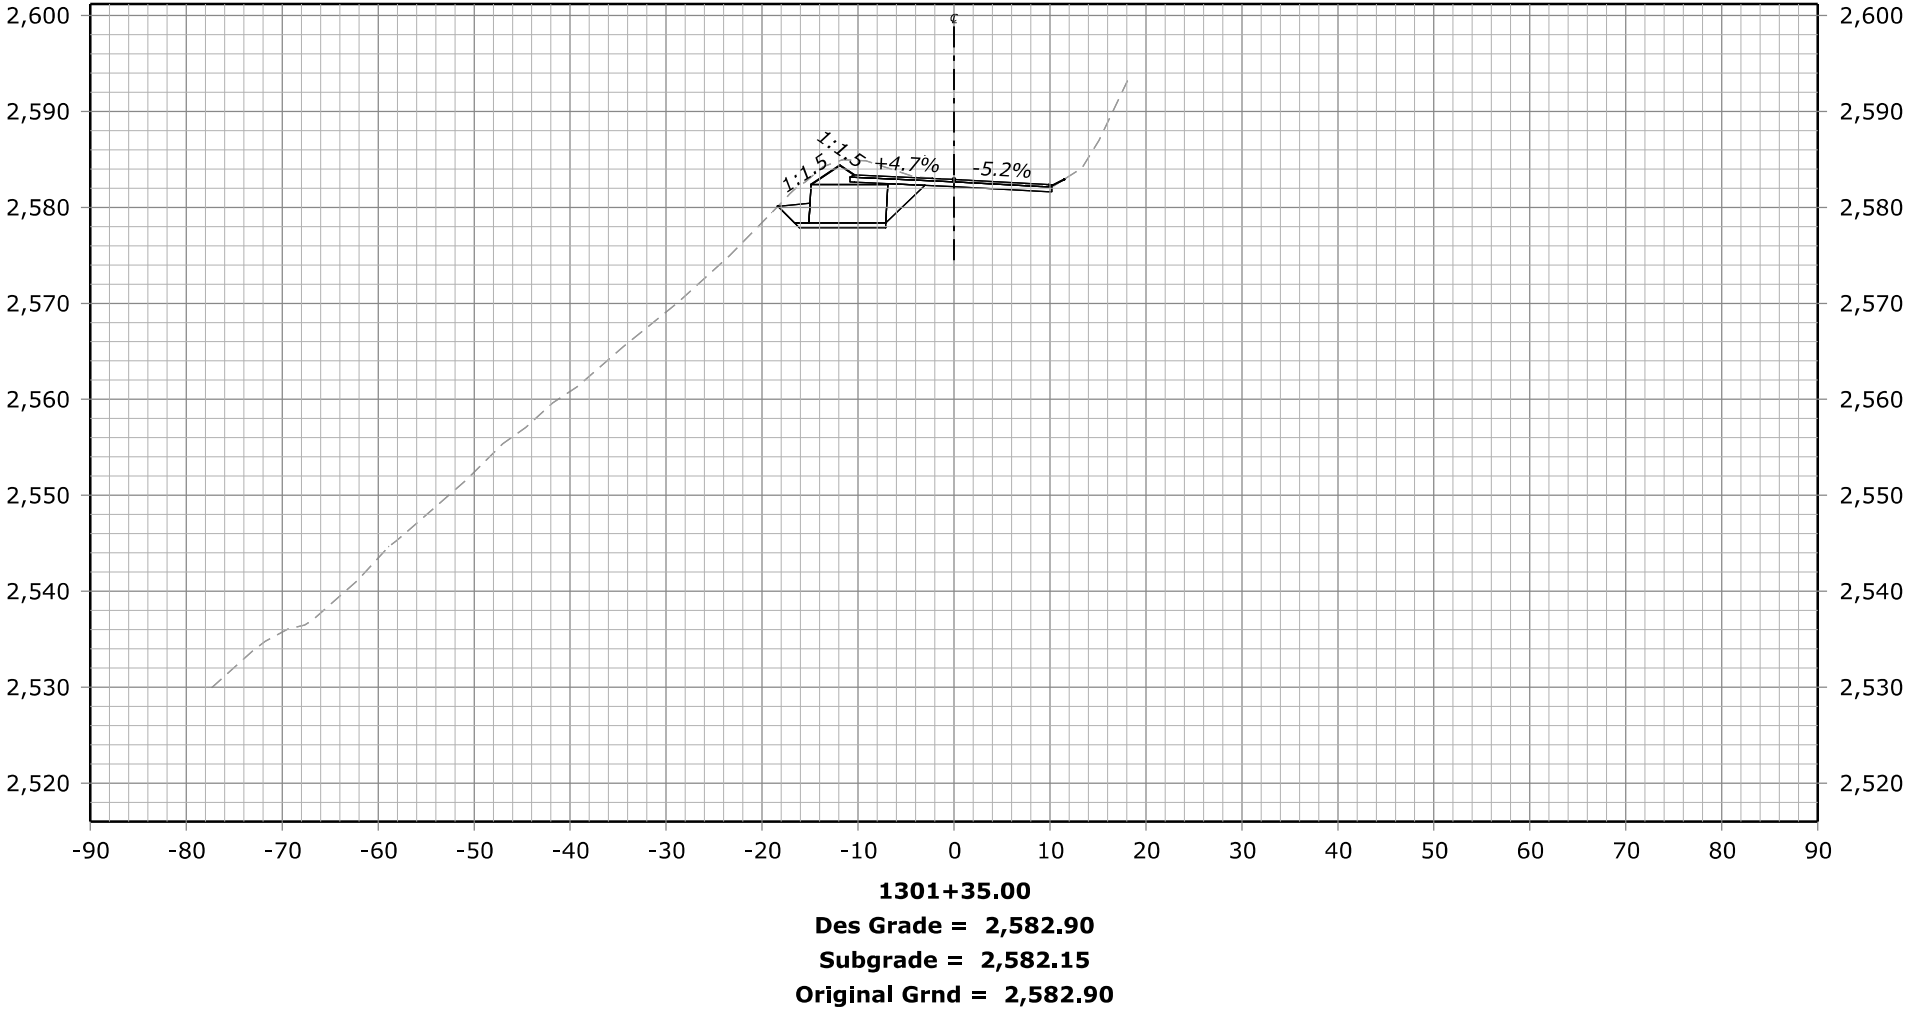


FHWA, Office of Federal Lands Highway
Central Federal Lands Highway Division

X-SECTIONS
NACI-FERGUSSON RD

STATE	PROJECT	SHEET NUMBER
CA	ERFO FS LSPDR 2021-1(1) NACI-FERGUSSON RD	X88

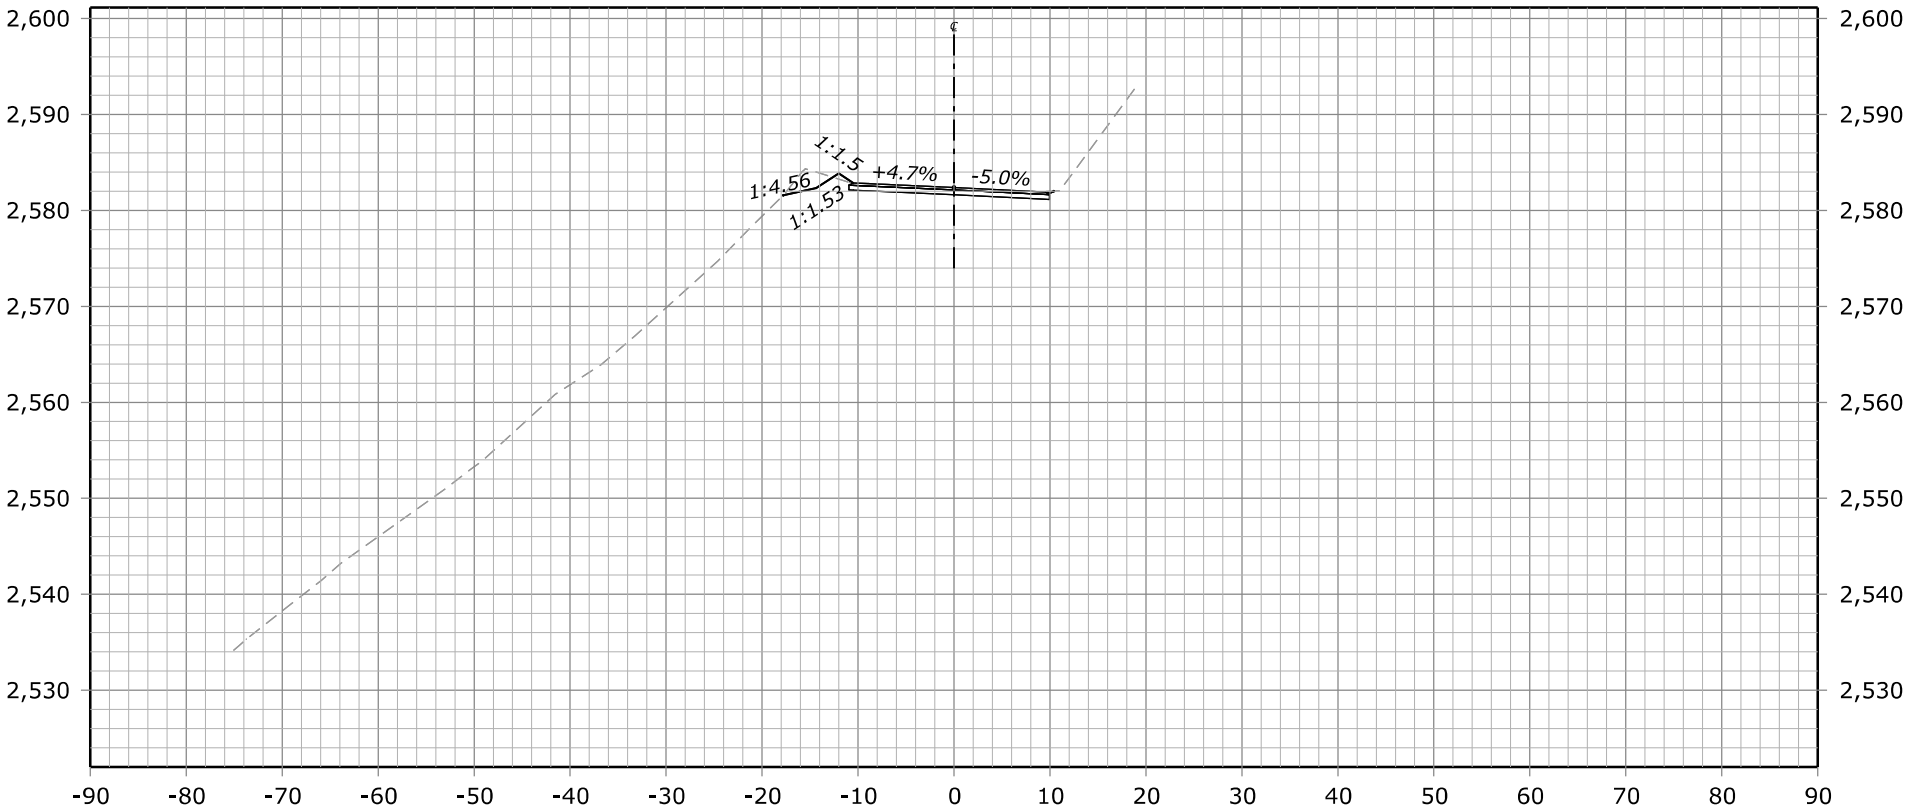



1301+45.00
Des Grade = 2,582.37
Subgrade = 2,581.62
Original Grnd = 2,582.37

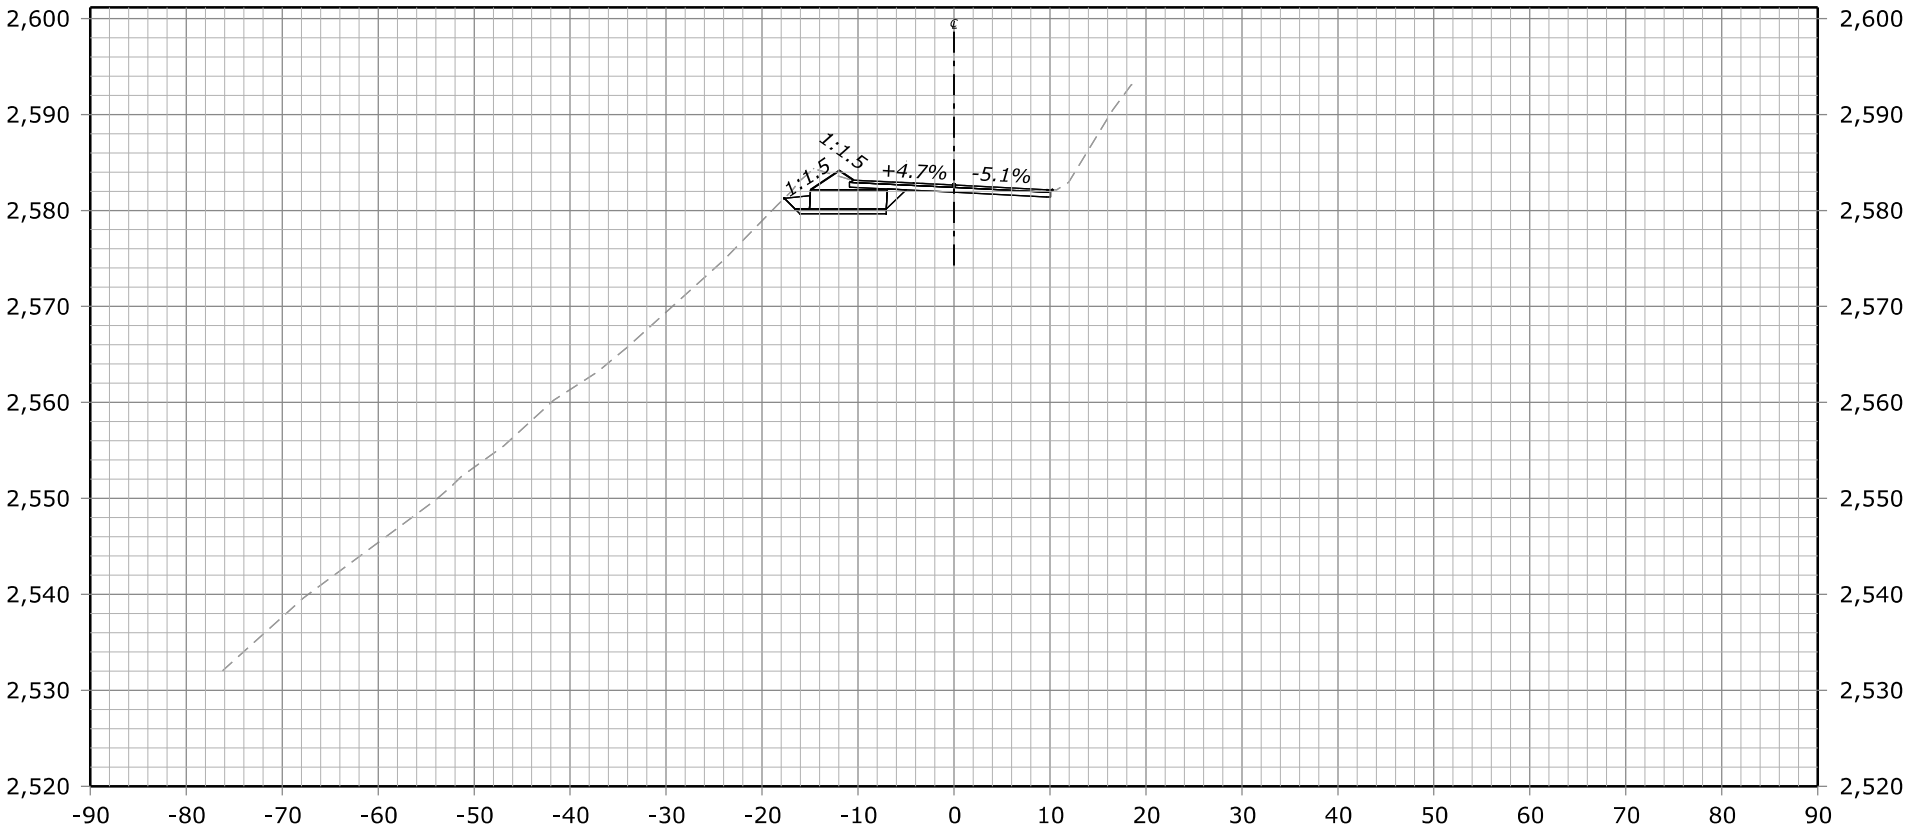


1301+40.00
Des Grade = 2,582.66
Subgrade = 2,581.91
Original Grnd = 2,582.66

FHWA, Office of Federal Lands Highway
Central Federal Lands Highway Division
X-SECTIONS
NACI-FERGUSSON RD

STATE	PROJECT	SHEET NUMBER
CA	ERFO FS LSPDR 2021-1(1) NACI-FERGUSSON RD	X89

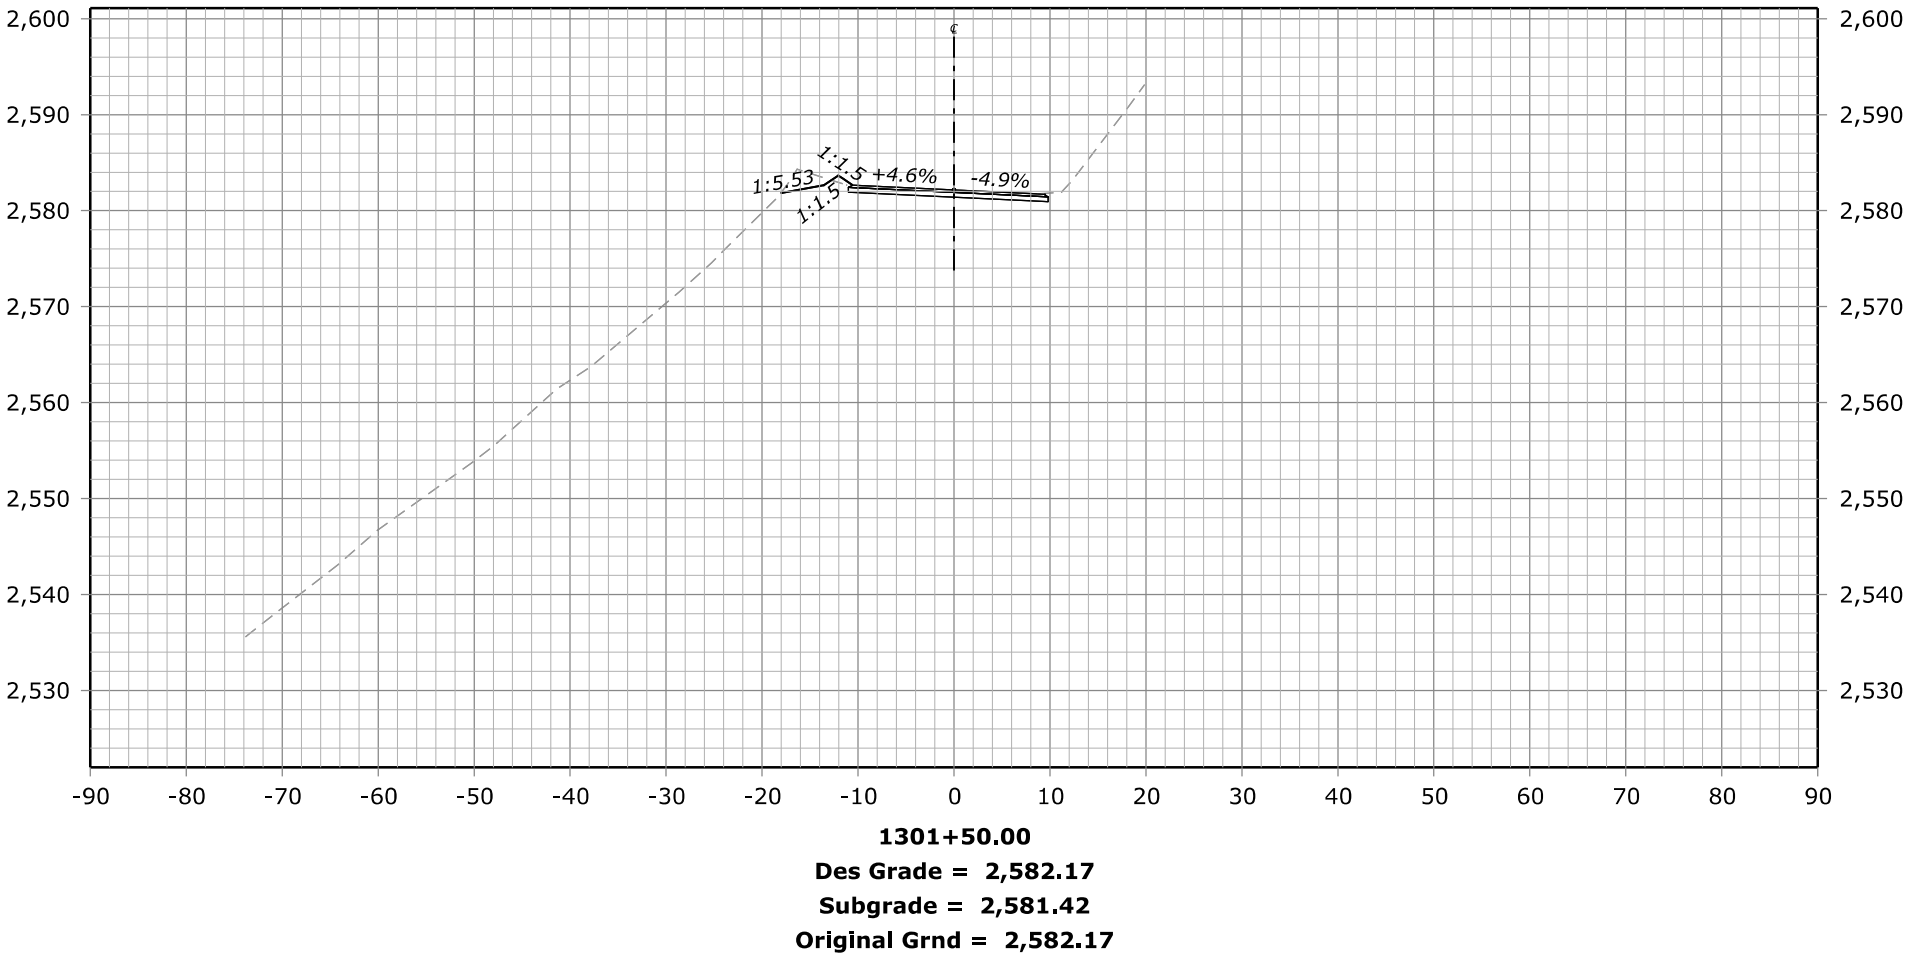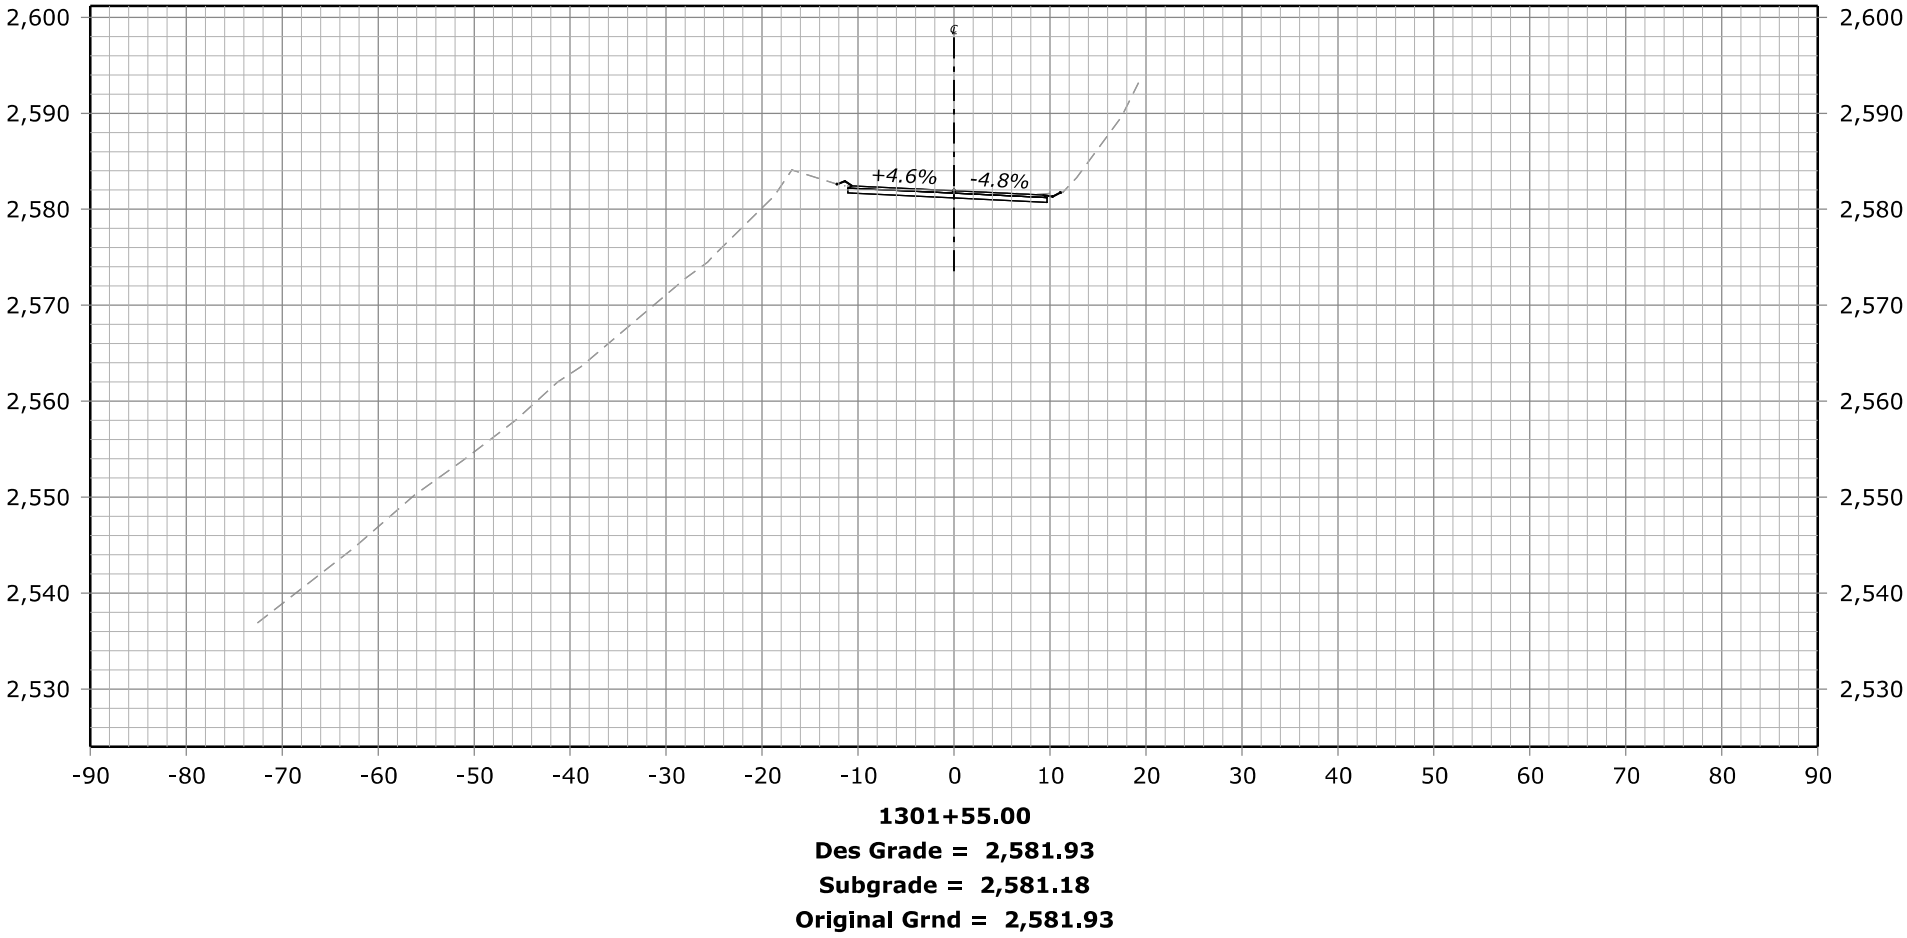


STATE	PROJECT	SHEET NUMBER
CA	ERFO FS LSPDR 2021-1(1) NACI-FERGUSSON RD	X90

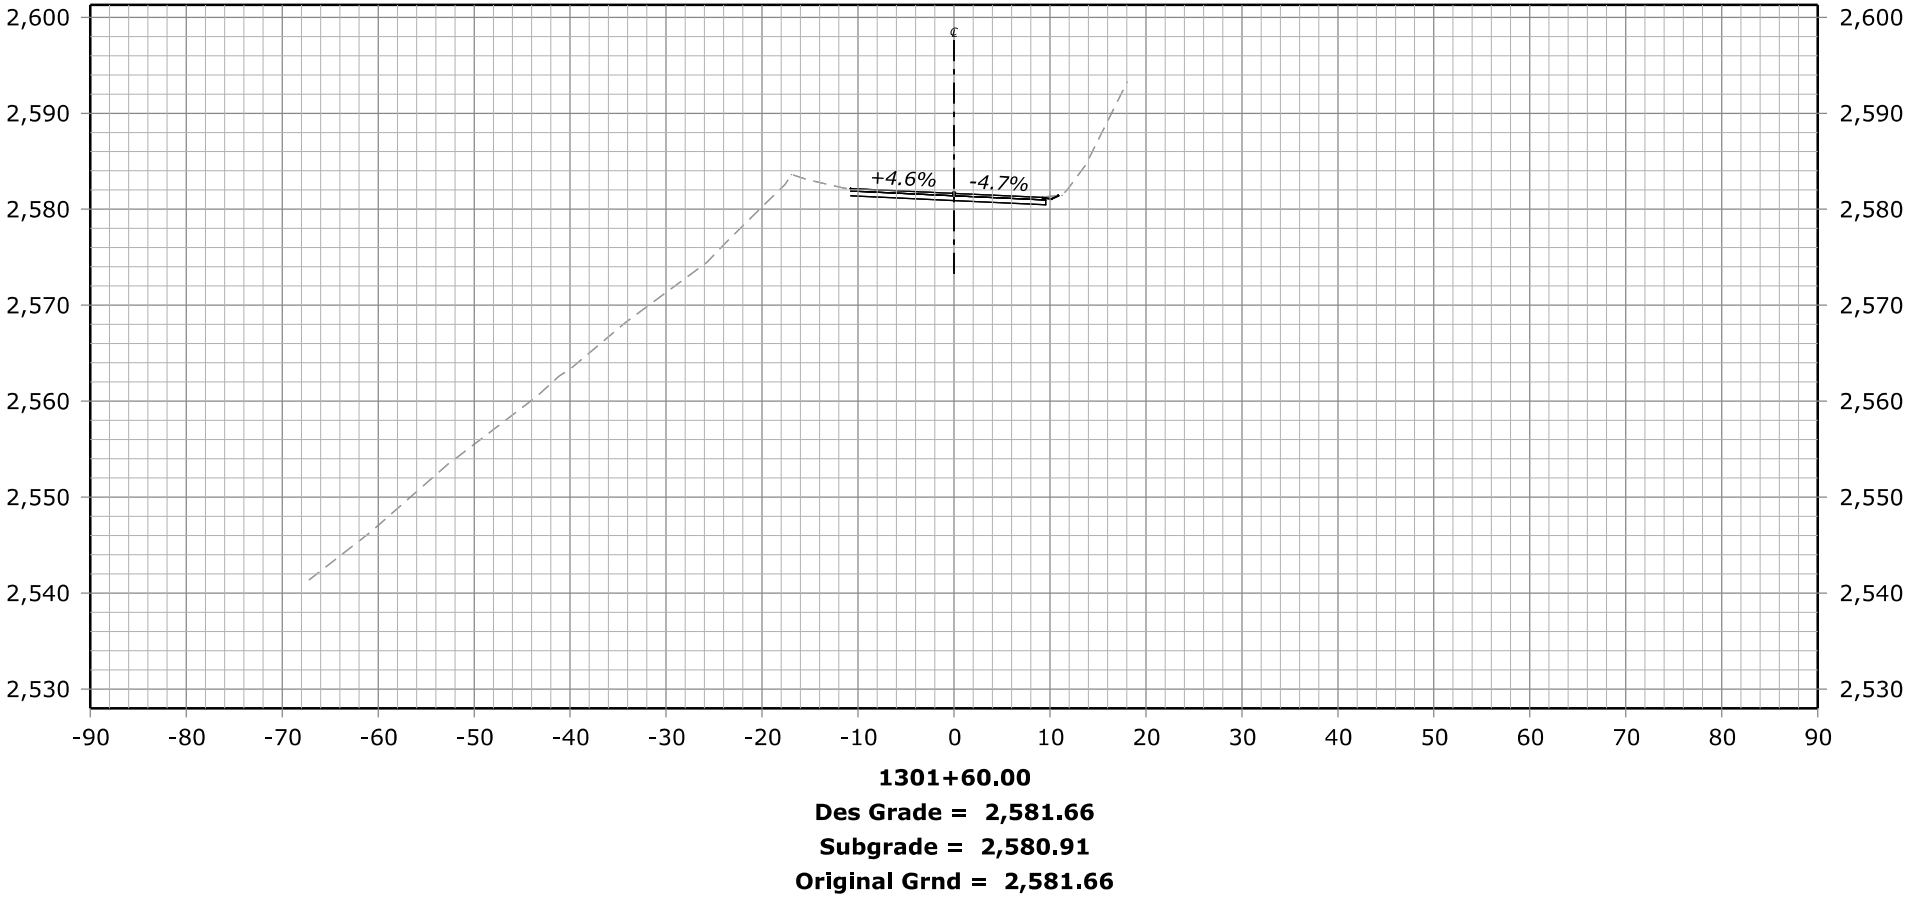


FHWA, Office of Federal Lands Highway
Central Federal Lands Highway Division
X-SECTIONS
NACI-FERGUSSON RD

STATE	PROJECT	SHEET NUMBER
CA	ERFO FS LSPDR 2021-1(1) NACI-FERGUSSON RD	X91

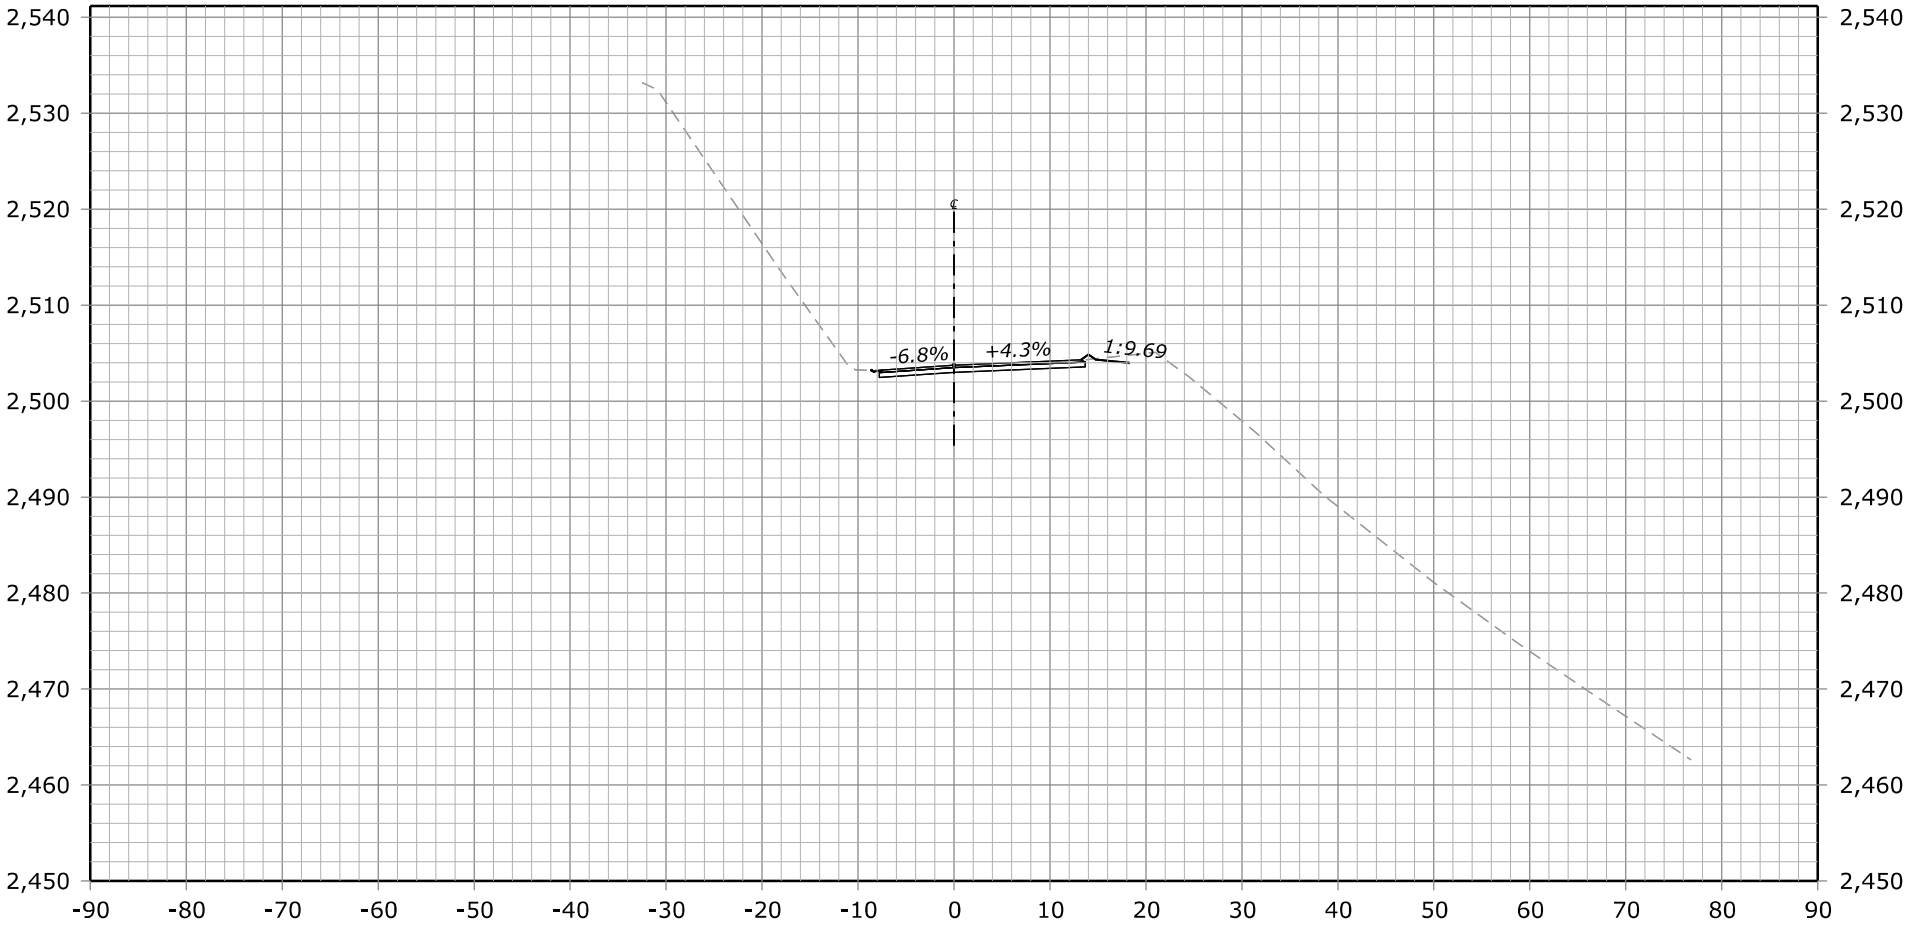

1400+45.00
Des Grade = 2,503.74
Subgrade = 2,502.99
Original Grnd = 2,503.74

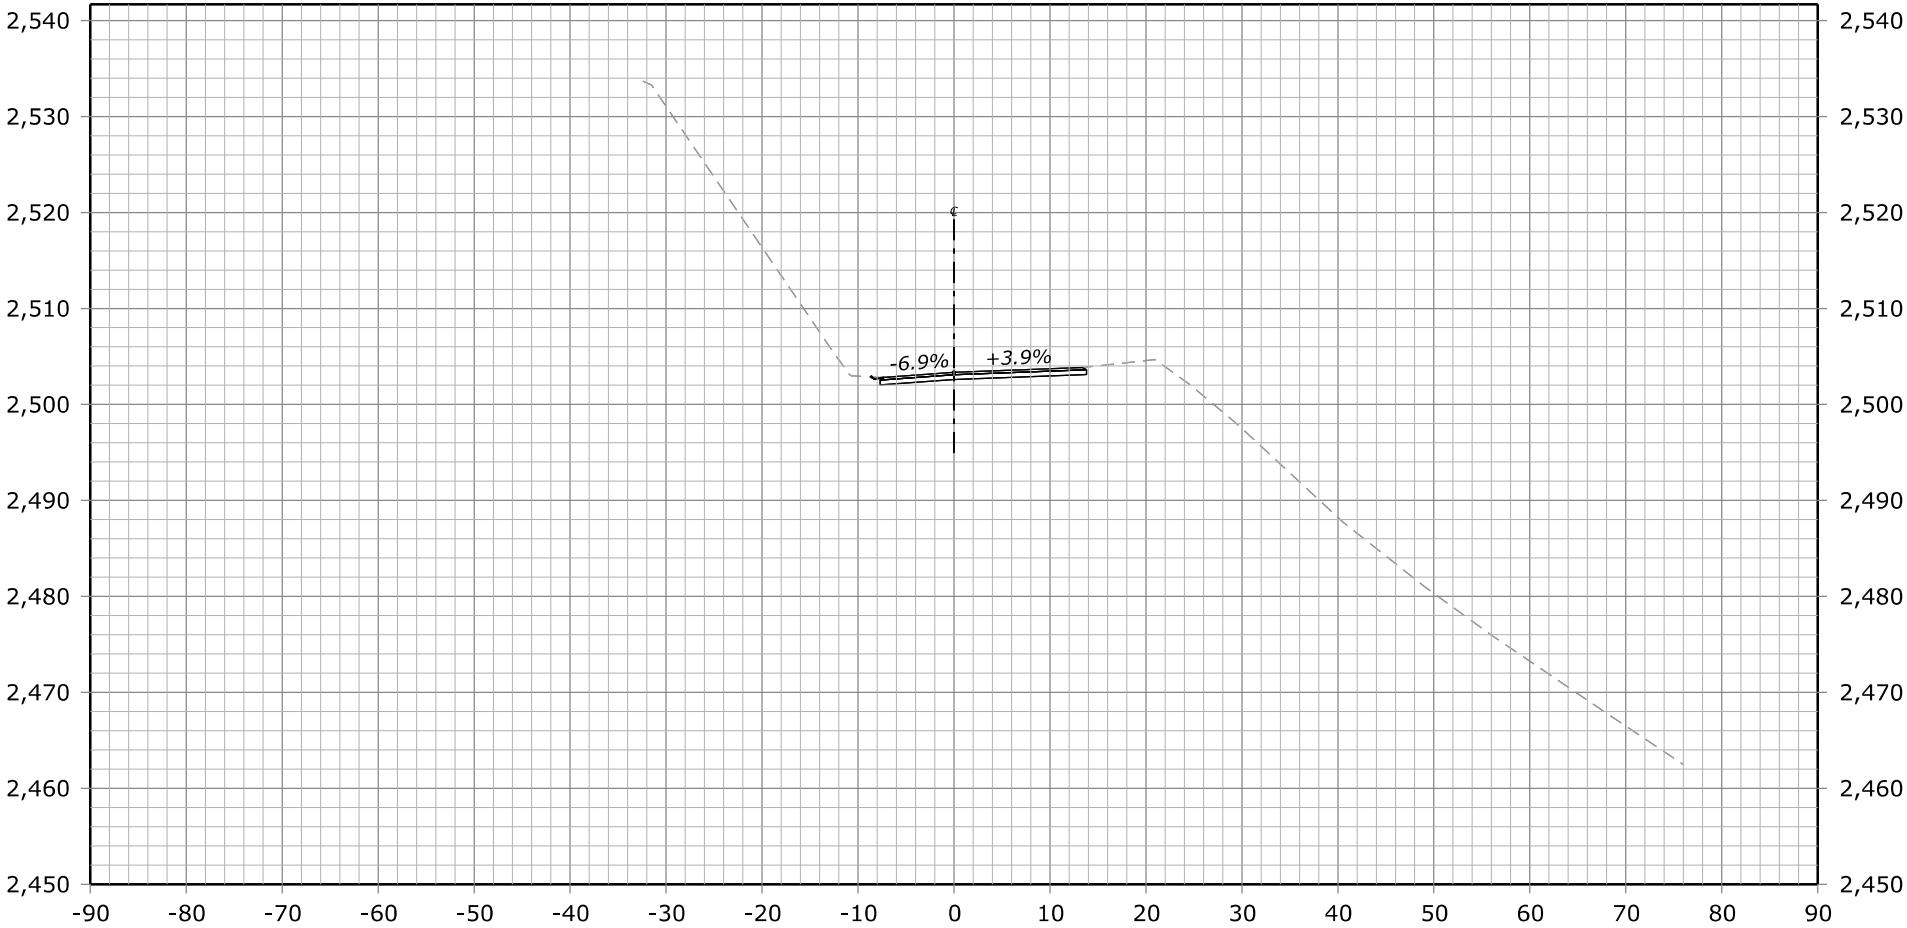



1400+40.00
Des Grade = 2,503.33
Subgrade = 2,502.58
Original Grnd = 2,503.33

FHWA, Office of Federal Lands Highway
Central Federal Lands Highway Division



X-SECTIONS

NACI-FERGUSSON RD



STATE	PROJECT	SHEET NUMBER
CA	ERFO FS LSPDR 2021-1(1) NACI-FERGUSSON RD	X92

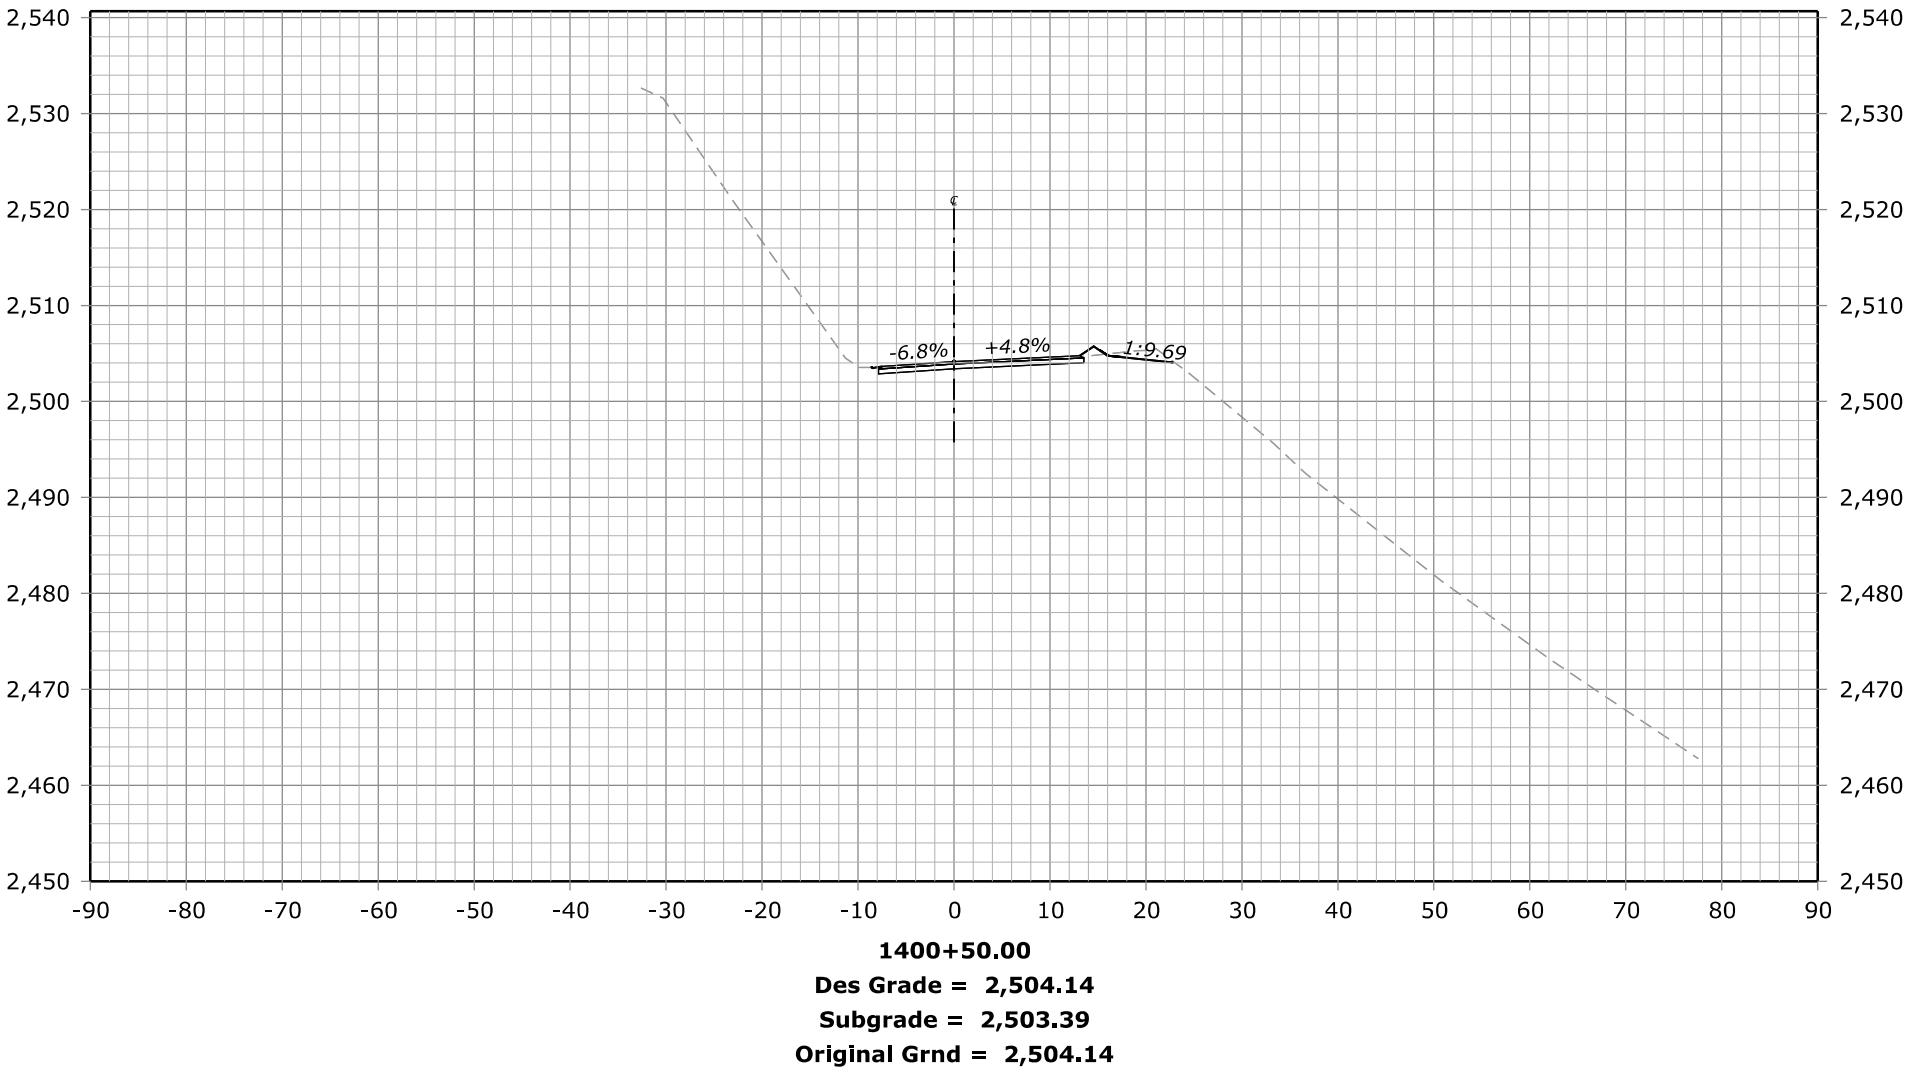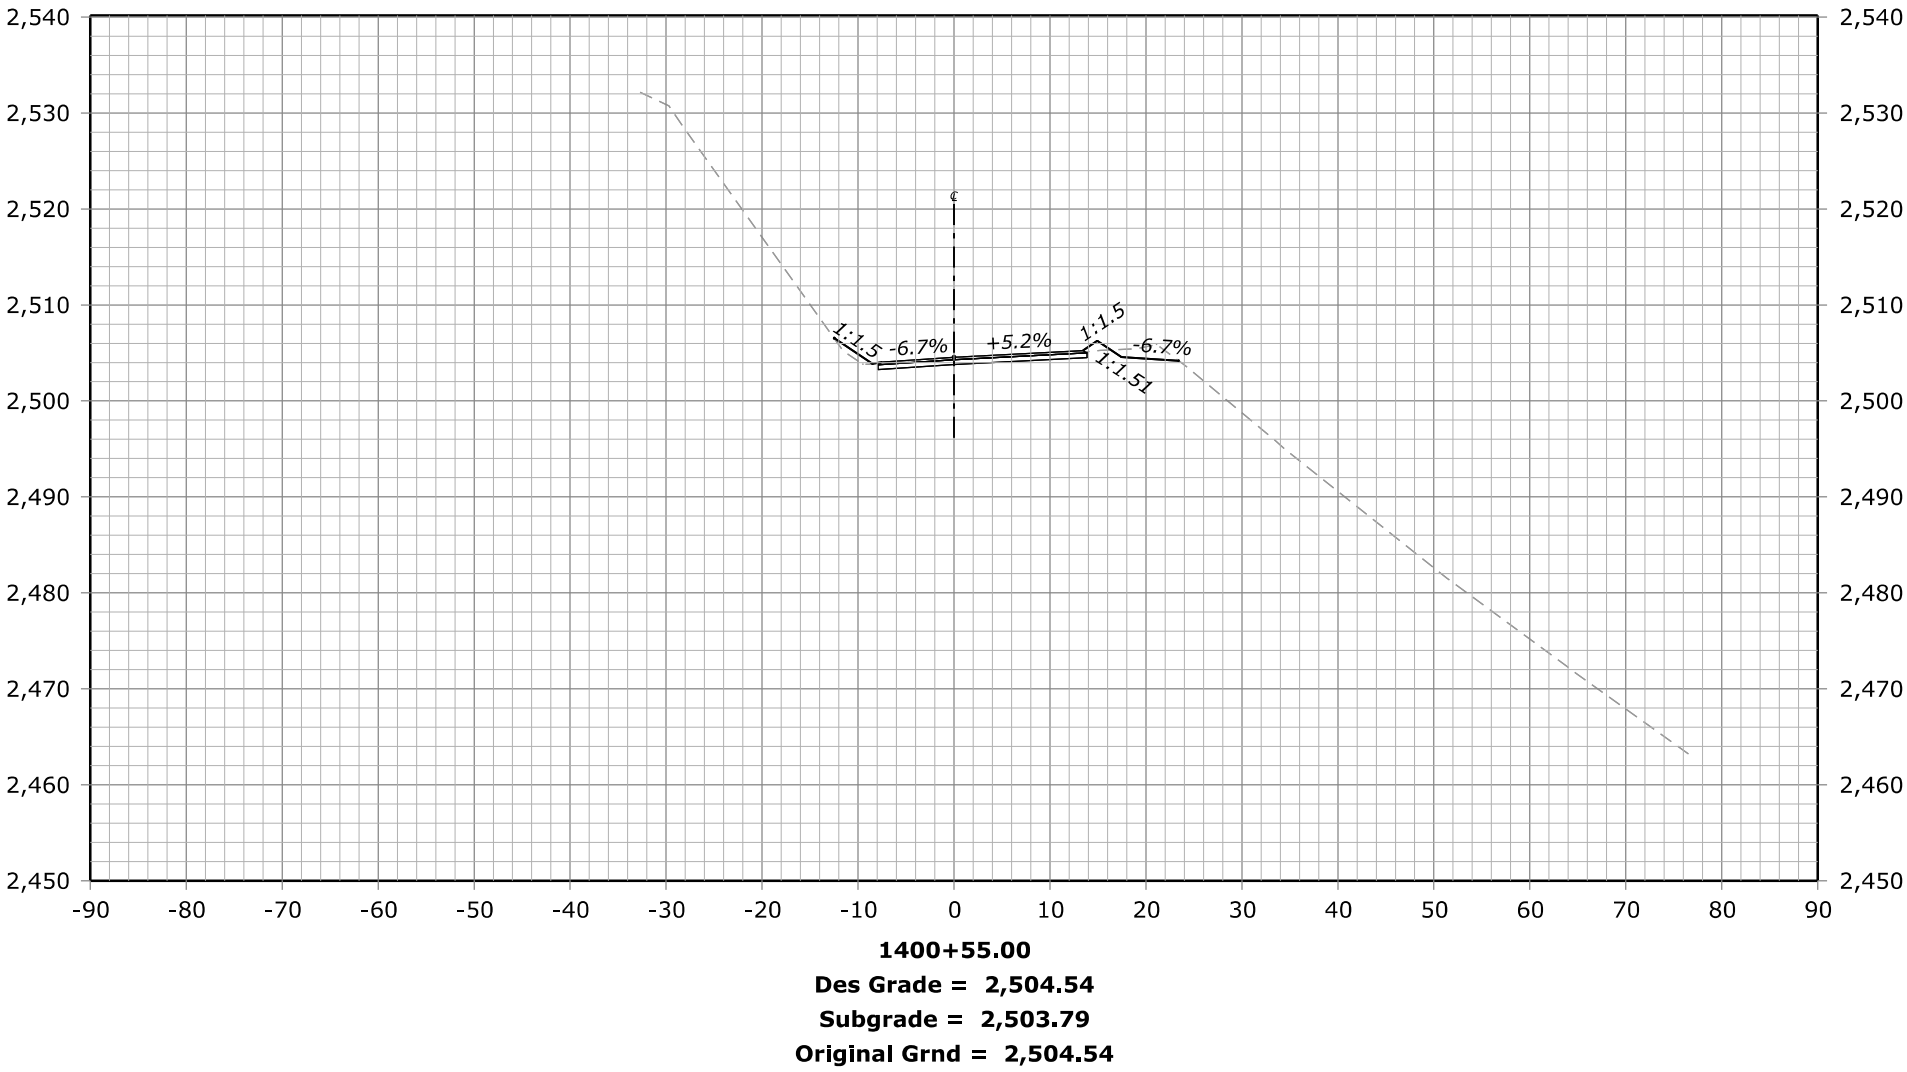


STATE	PROJECT	SHEET NUMBER
CA	ERFO FS LSPDR 2021-1(1) NACI-FERGUSSON RD	X93

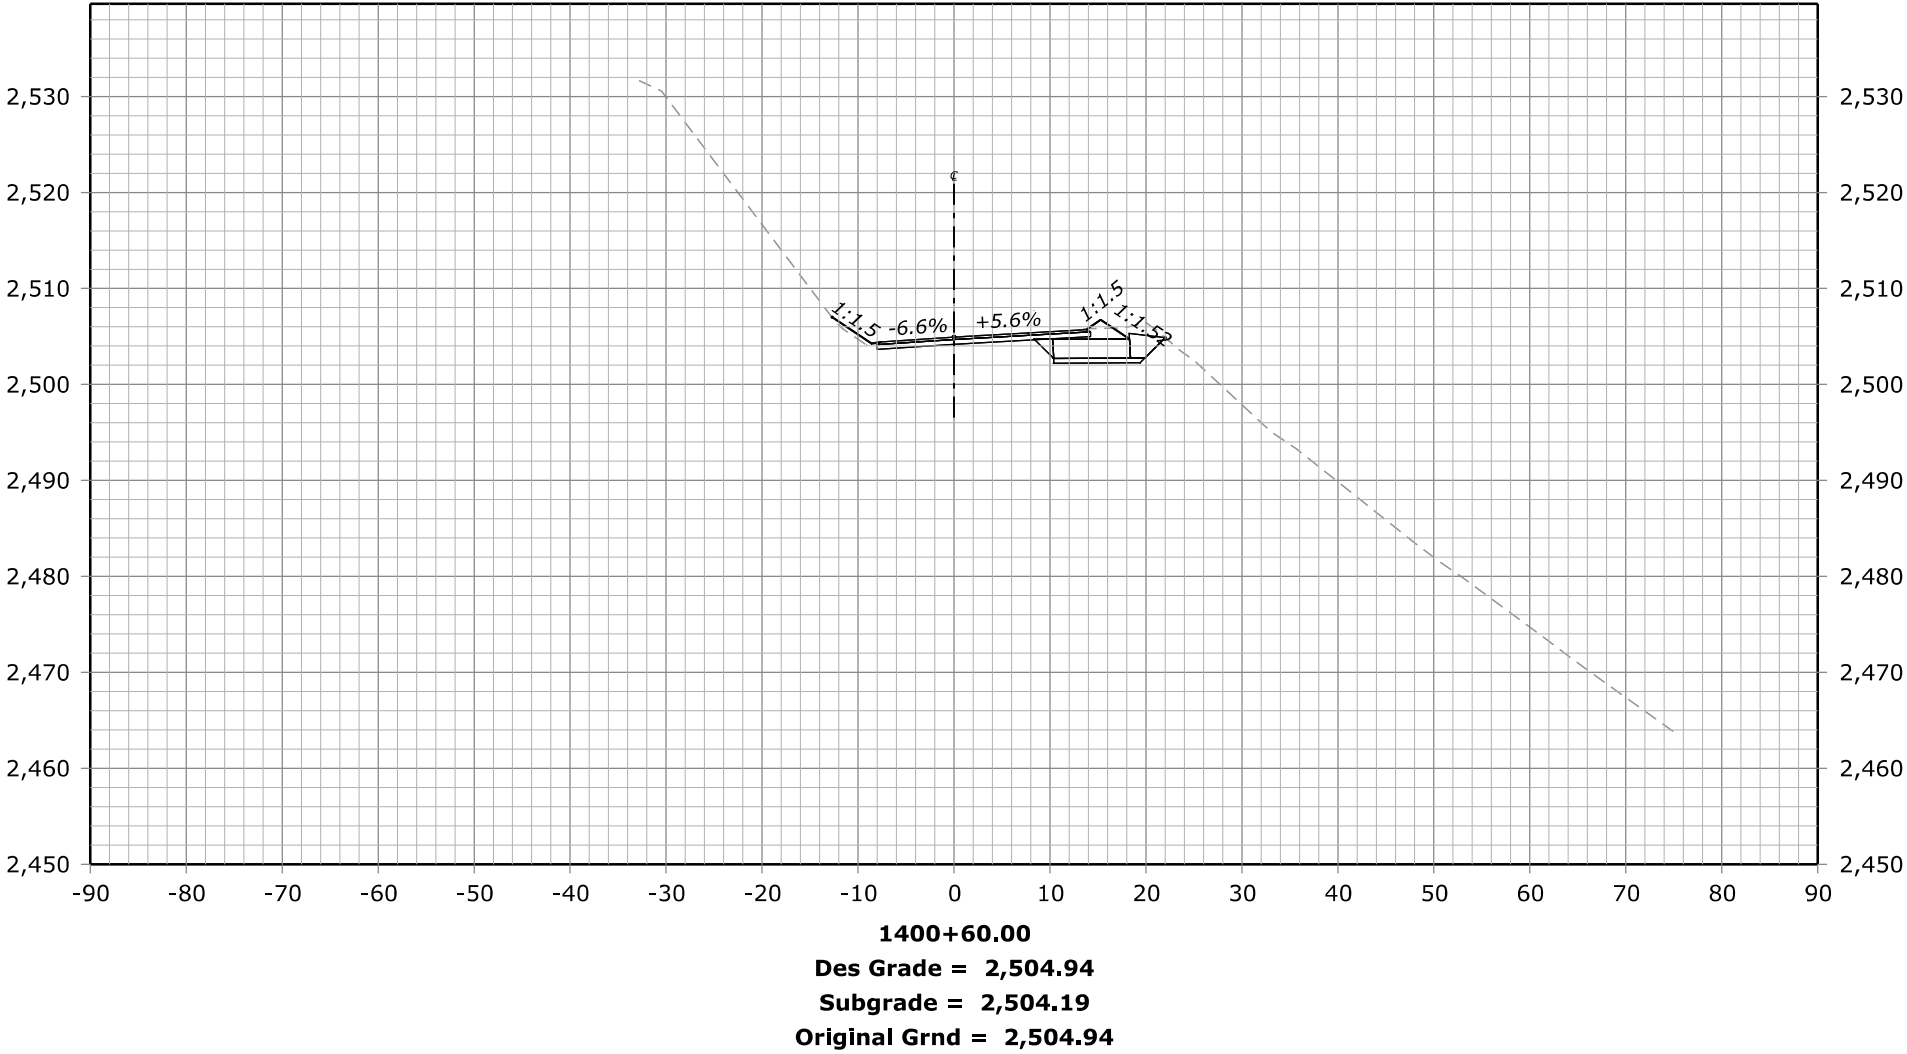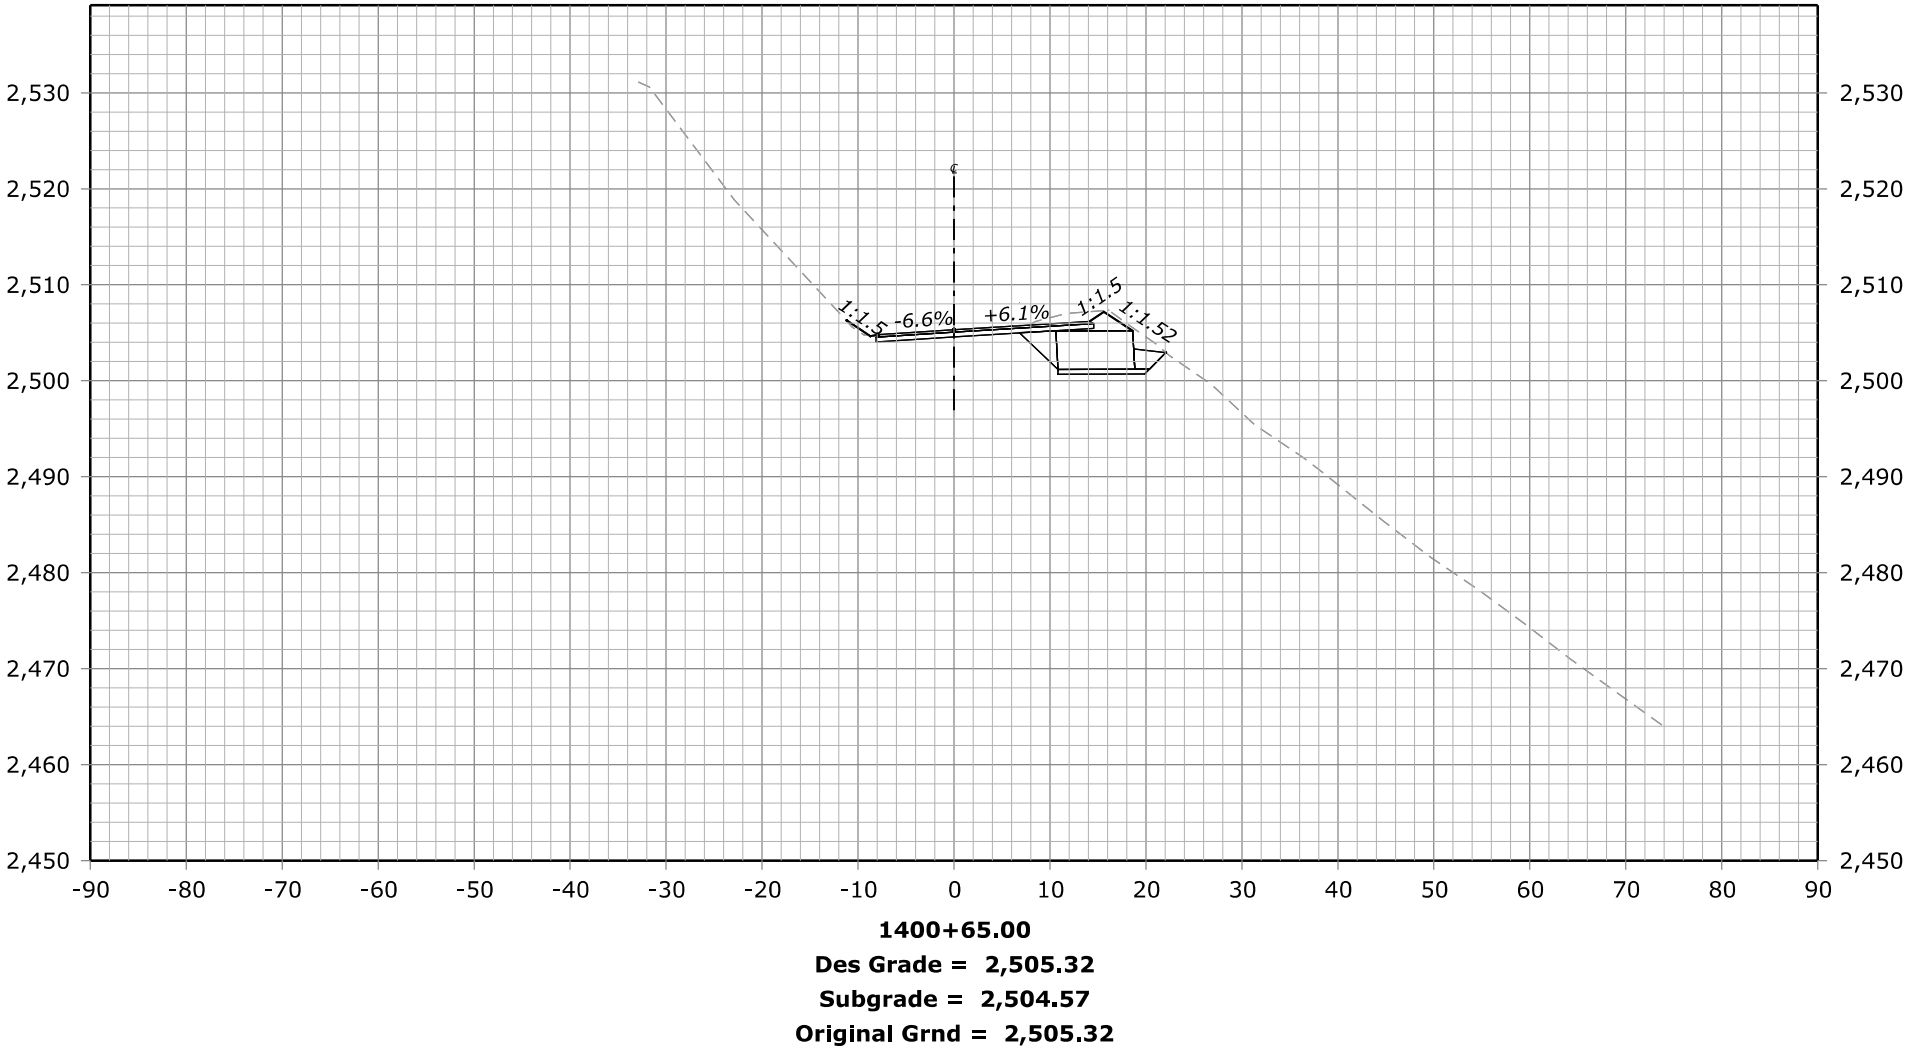


STATE	PROJECT	SHEET NUMBER
CA	ERFO FS LSPDR 2021-1(1) NACI-FERGUSSON RD	X94

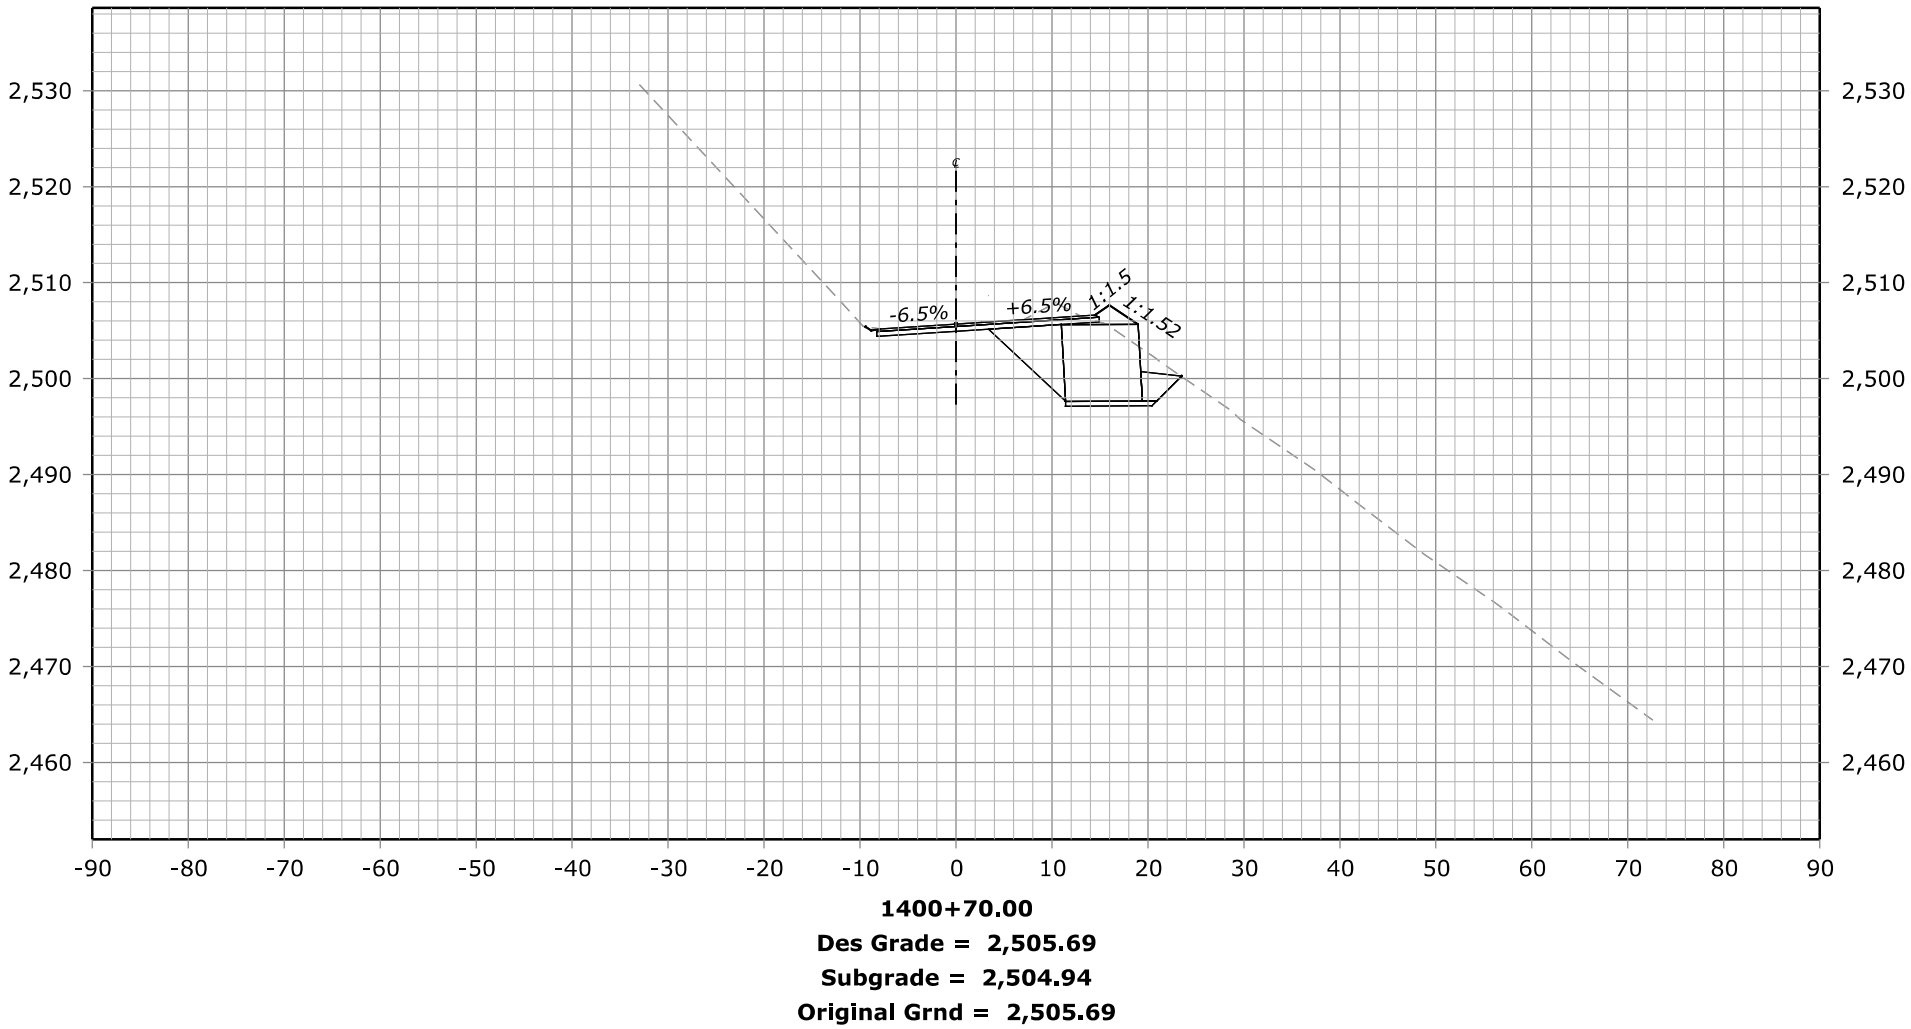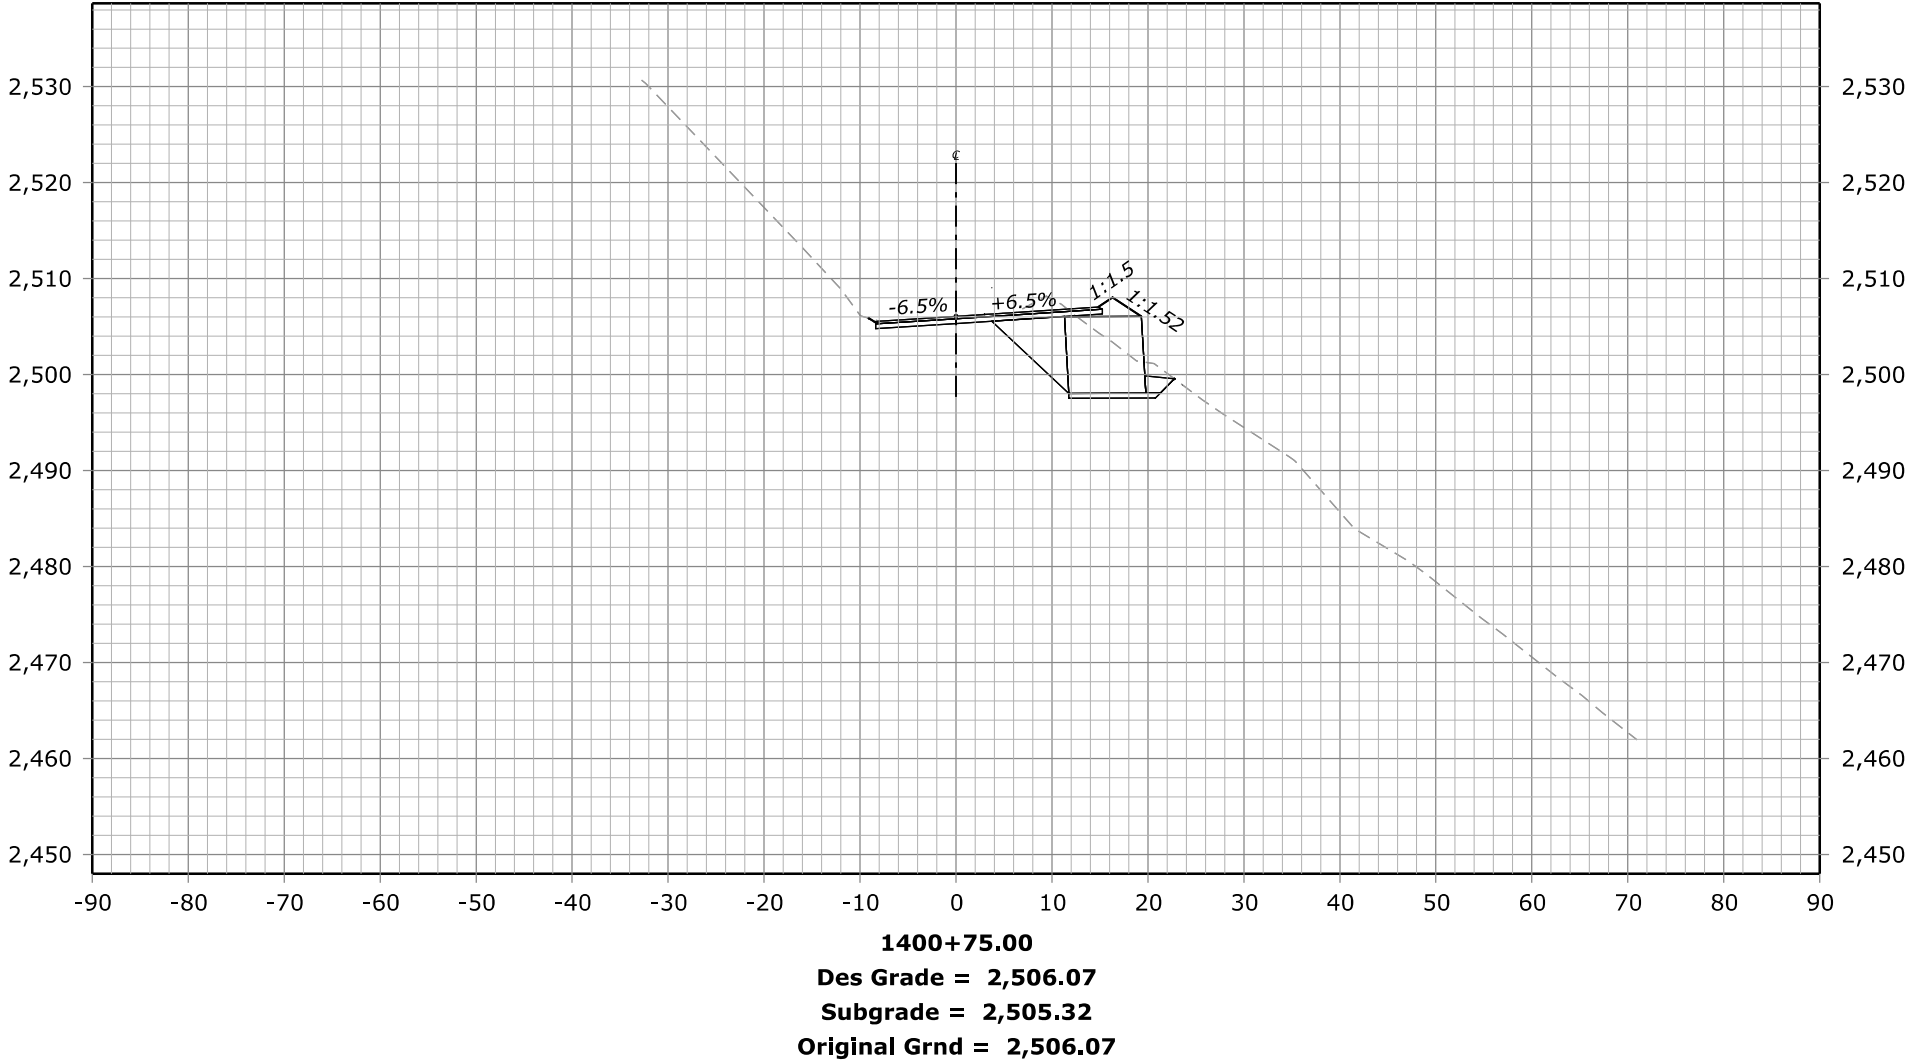

STATE	PROJECT	SHEET NUMBER
CA	ERFO FS LSPDR 2021-1(1) NACI-FERGUSSON RD	X95

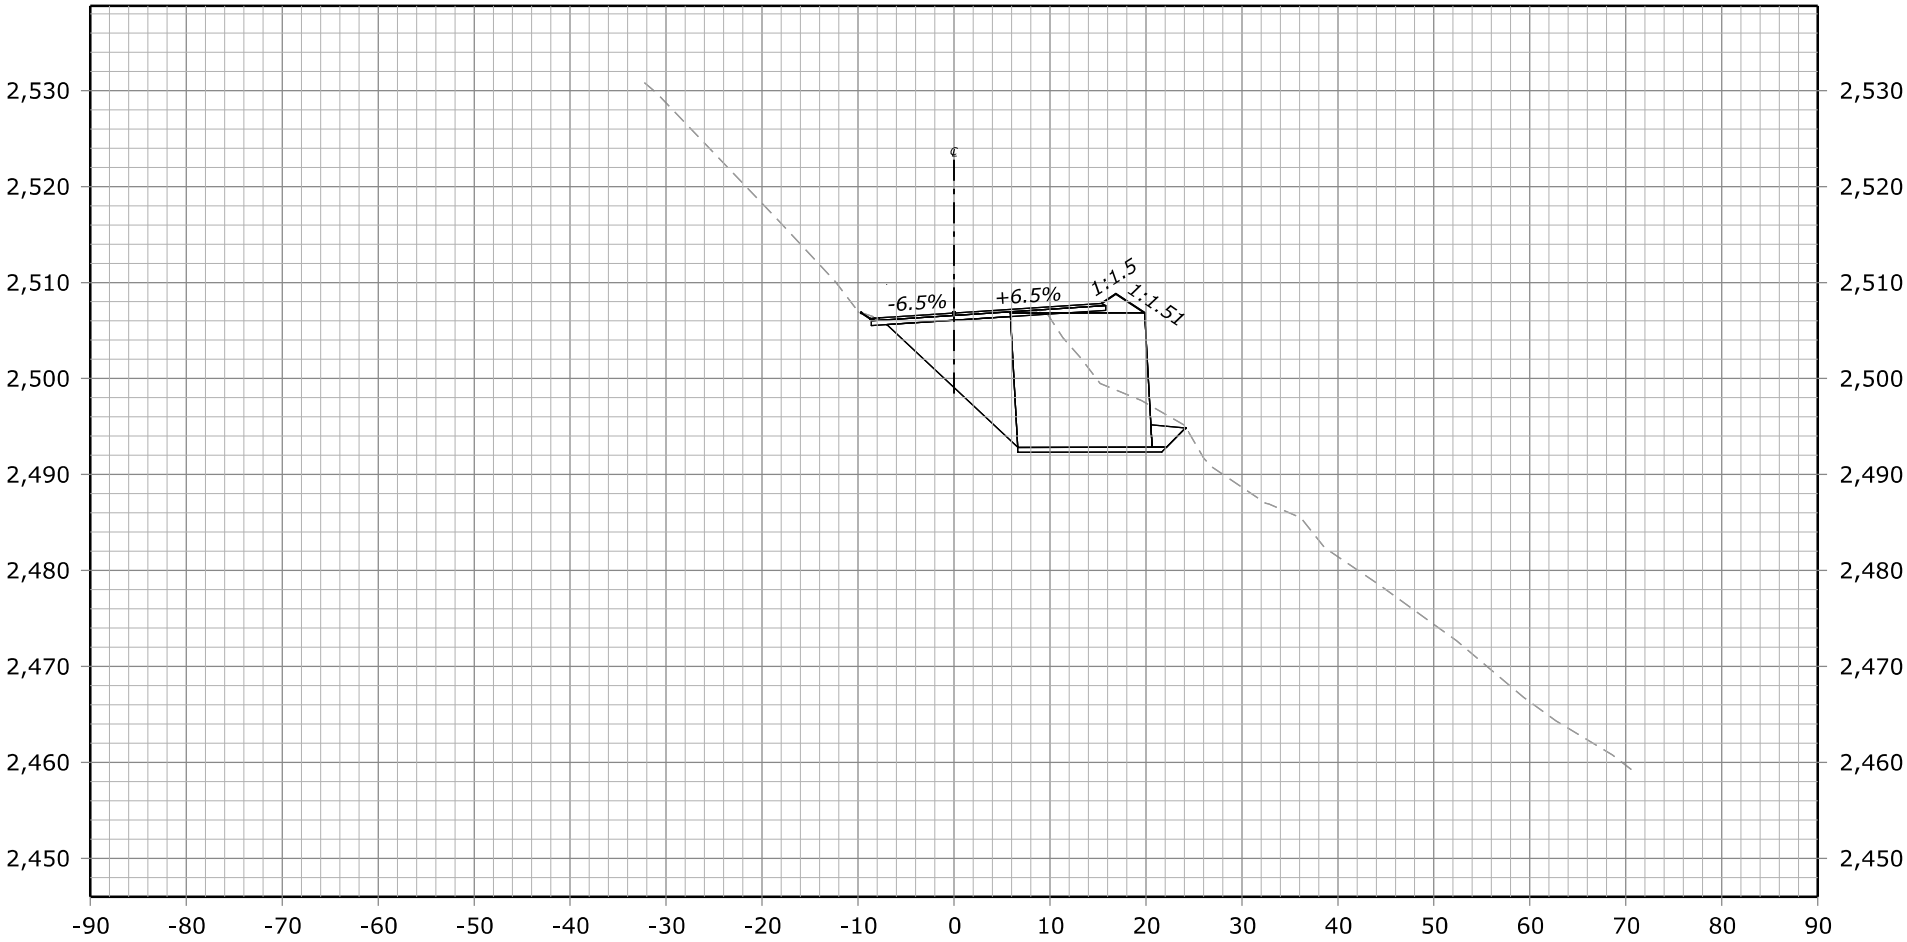

1400+85.00
Des Grade = 2,506.82
Subgrade = 2,506.07
Original Grnd = 2,506.82

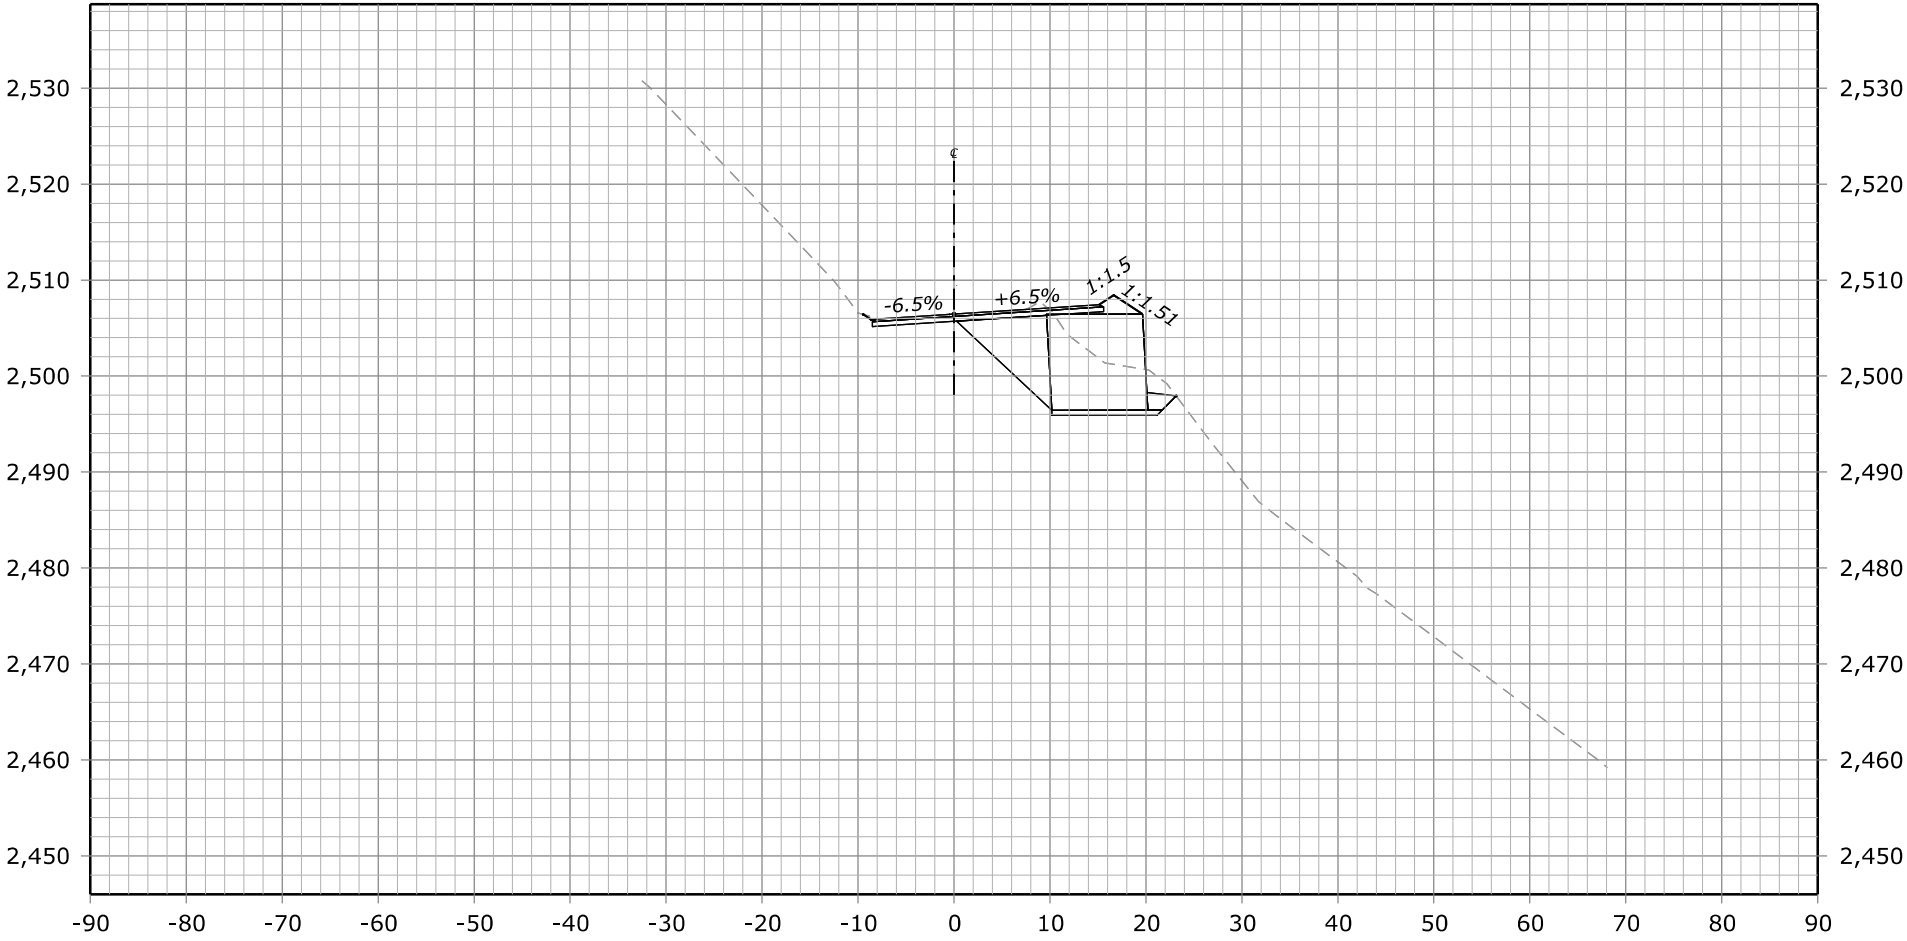


1400+80.00
Des Grade = 2,506.45
Subgrade = 2,505.70
Original Grnd = 2,506.45


FHWA, Office of Federal Lands Highway
Central Federal Lands Highway Division

X-SECTIONS
NACI-FERGUSSON RD

STATE	PROJECT	SHEET NUMBER
CA	ERFO FS LSPDR 2021-1(1) NACI-FERGUSSON RD	X96

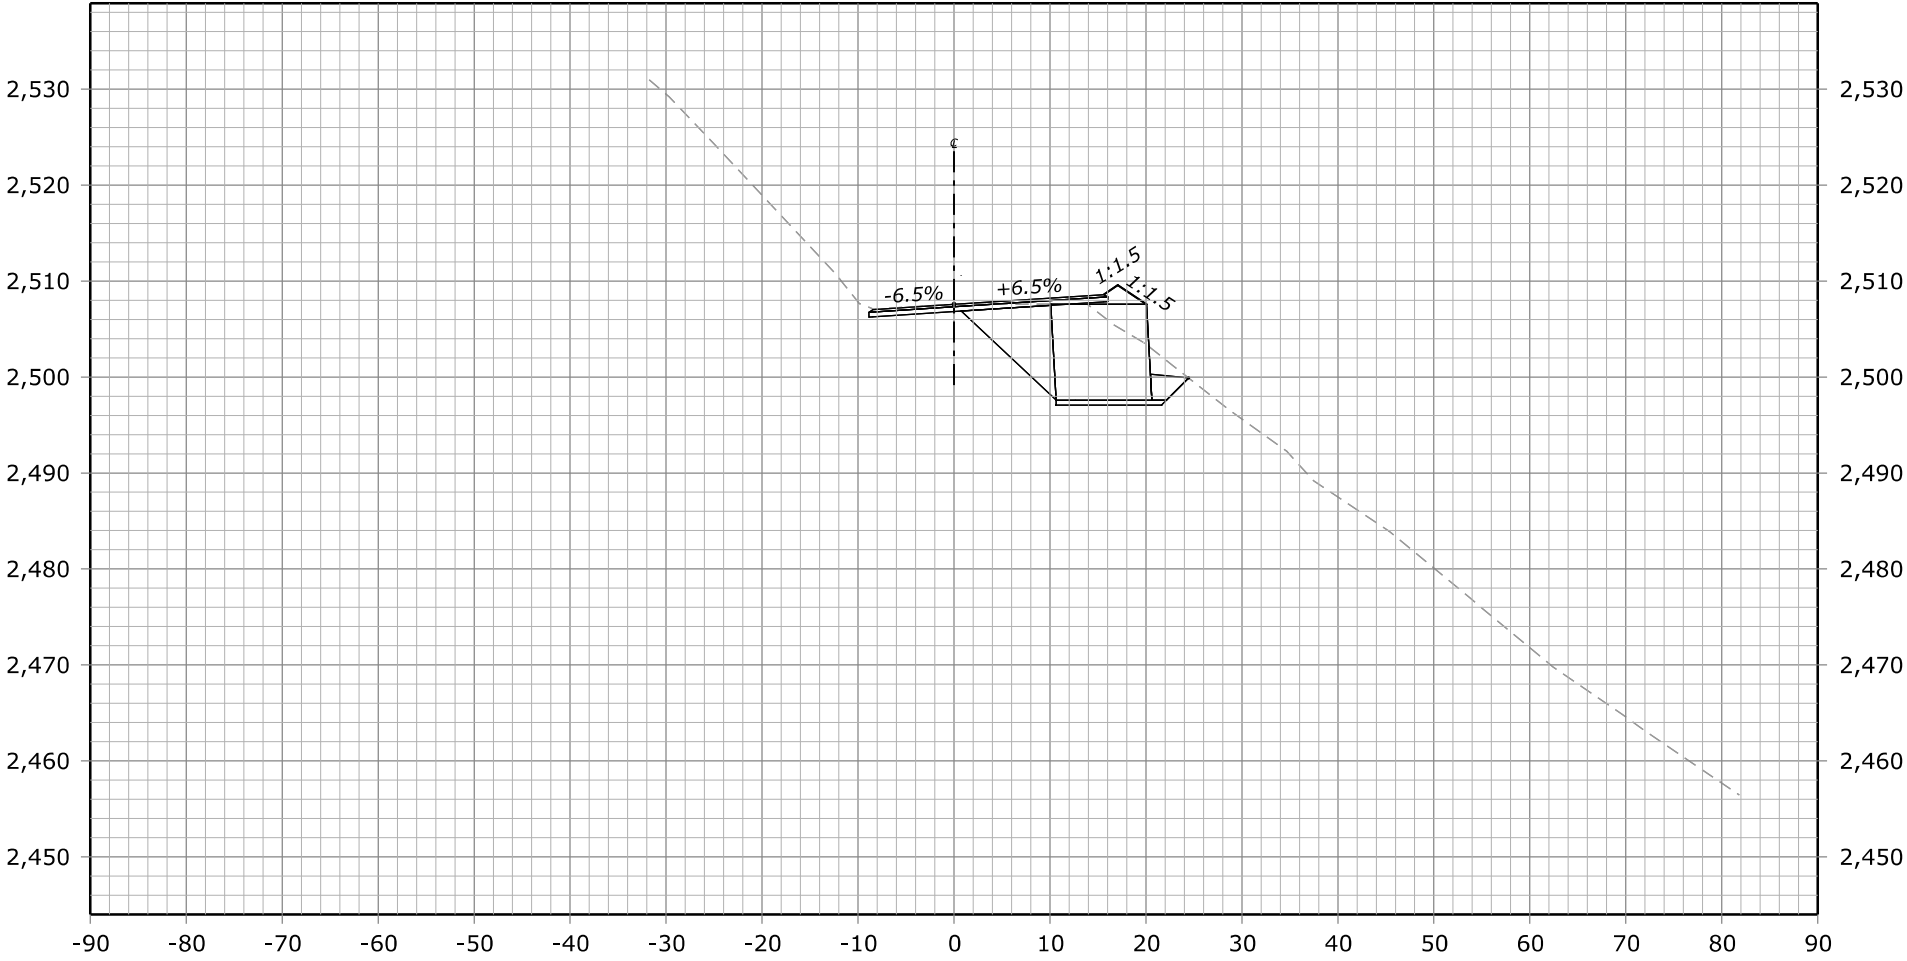

1400+95.00
Des Grade = 2,507.57
Subgrade = 2,506.82
Original Grnd = 2,507.57

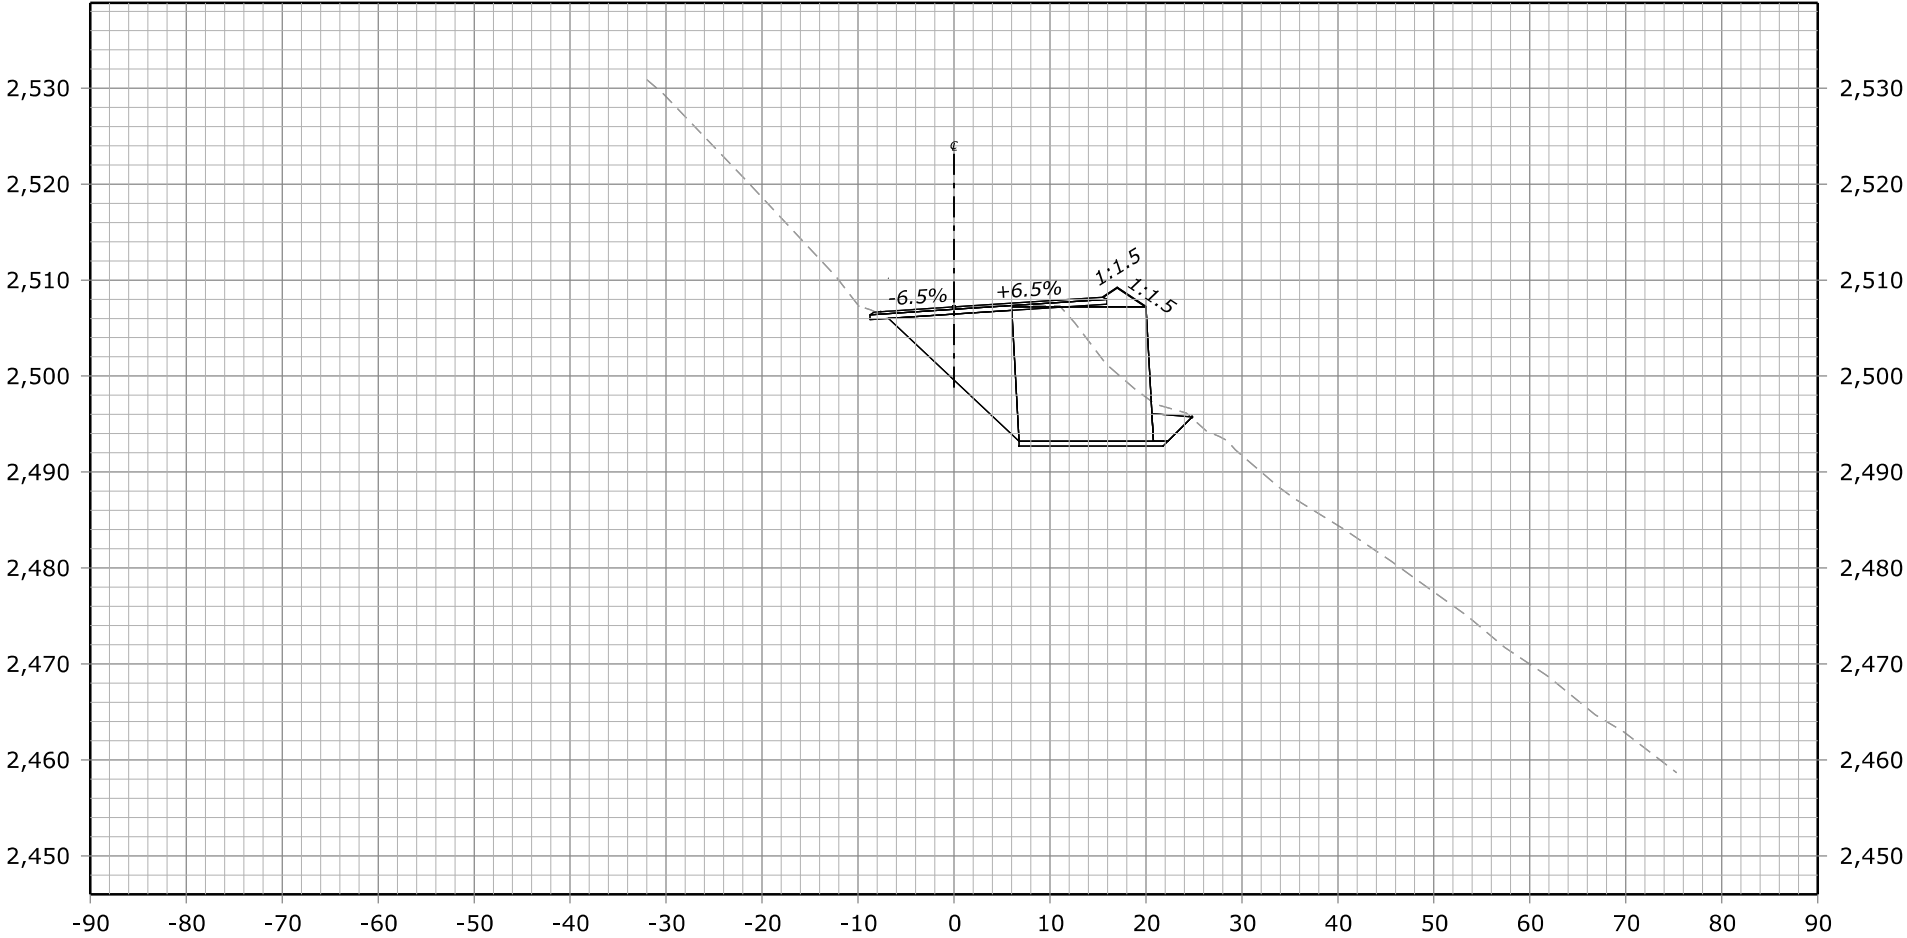


1400+90.00
Des Grade = 2,507.20
Subgrade = 2,506.45
Original Grnd = 2,507.20


FHWA, Office of Federal Lands Highway
Central Federal Lands Highway Division

X-SECTIONS
NACI-FERGUSSON RD

STATE	PROJECT	SHEET NUMBER
CA	ERFO FS LSPDR 2021-1(1) NACI-FERGUSSON RD	X97

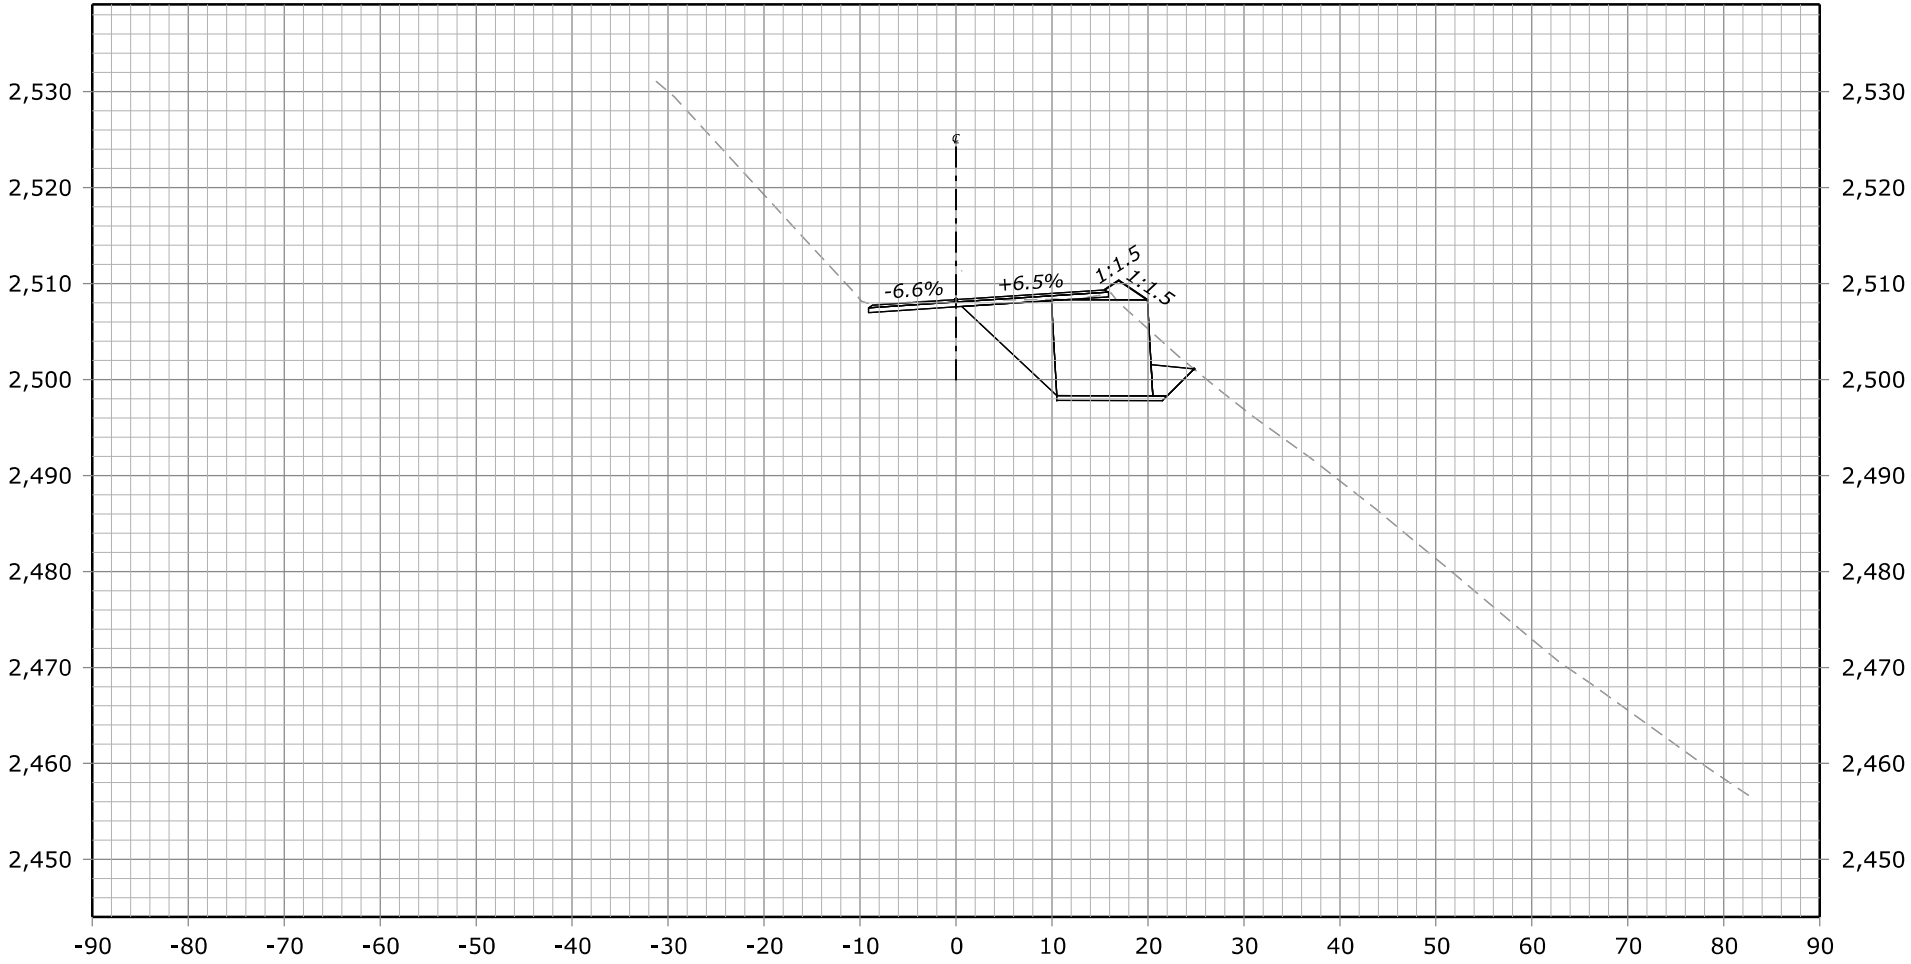

1401+05.00
Des Grade = 2,508.32
Subgrade = 2,507.57
Original Grnd = 2,508.32

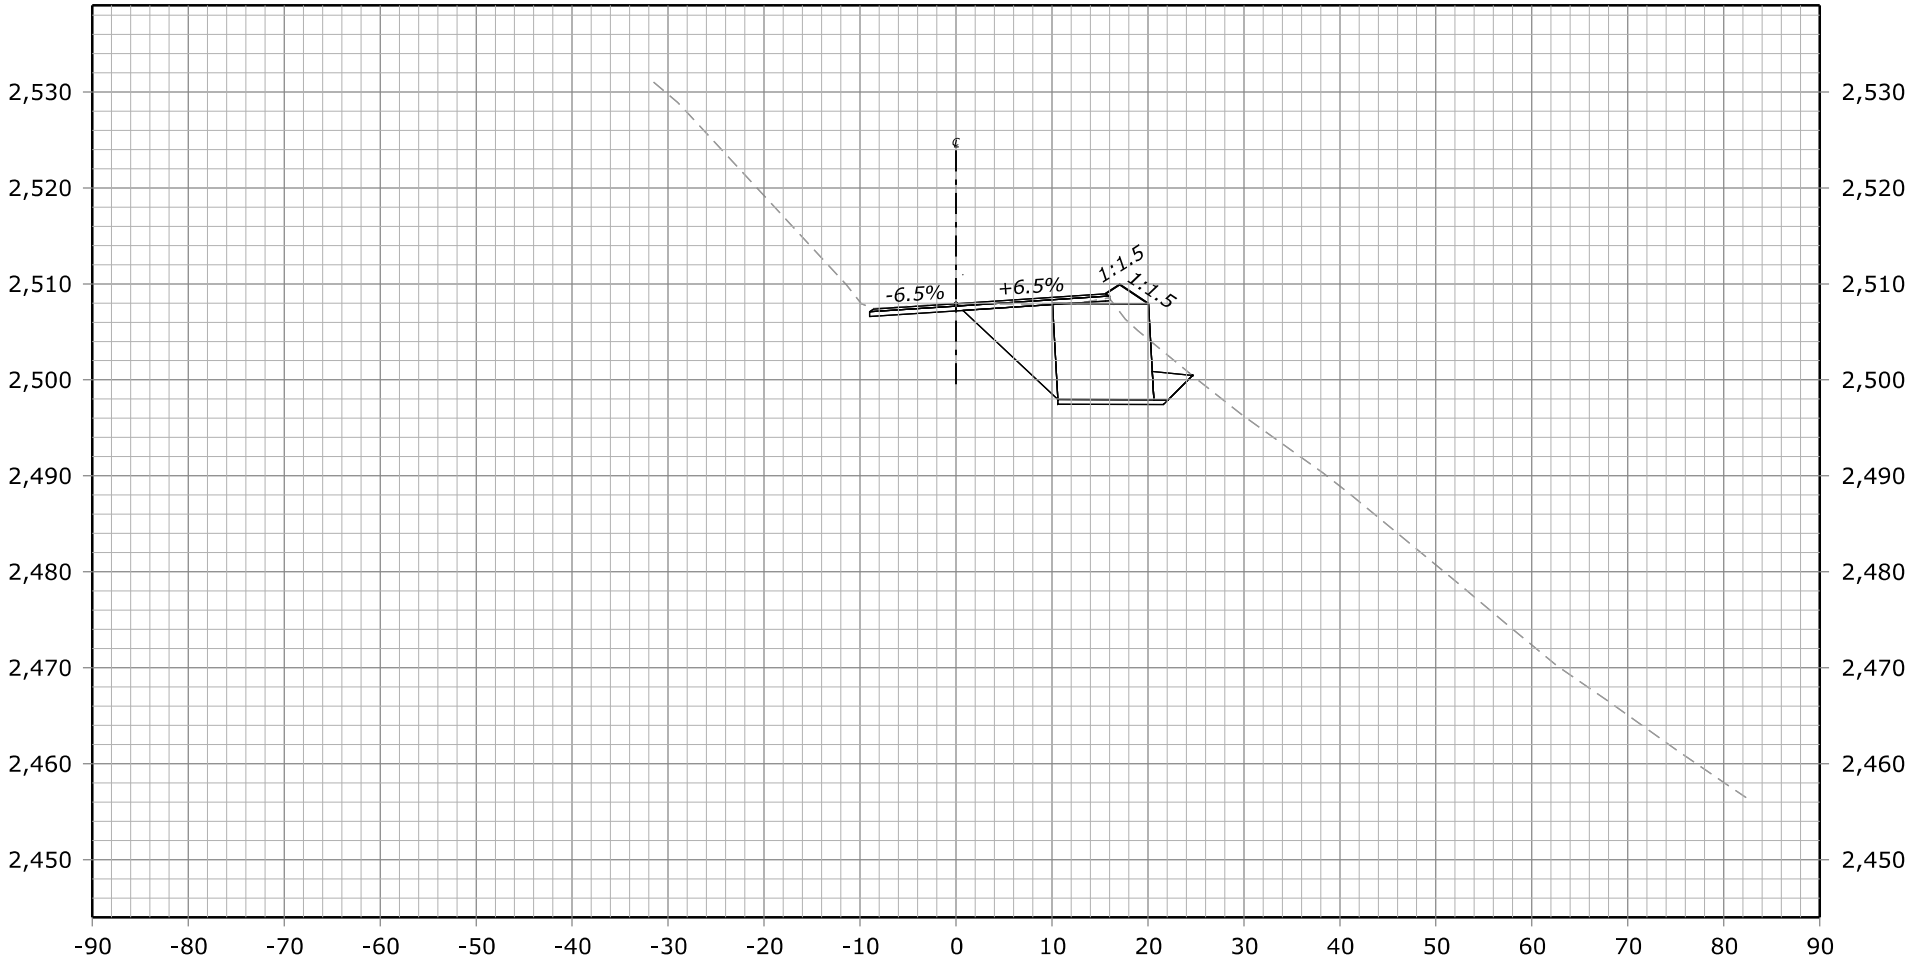


1401+00.00
Des Grade = 2,507.94
Subgrade = 2,507.19
Original Grnd = 2,507.94


FHWA, Office of Federal Lands Highway
Central Federal Lands Highway Division

X-SECTIONS
NACI-FERGUSSON RD

STATE	PROJECT	SHEET NUMBER
CA	ERFO FS LSPDR 2021-1(1) NACI-FERGUSSON RD	X98

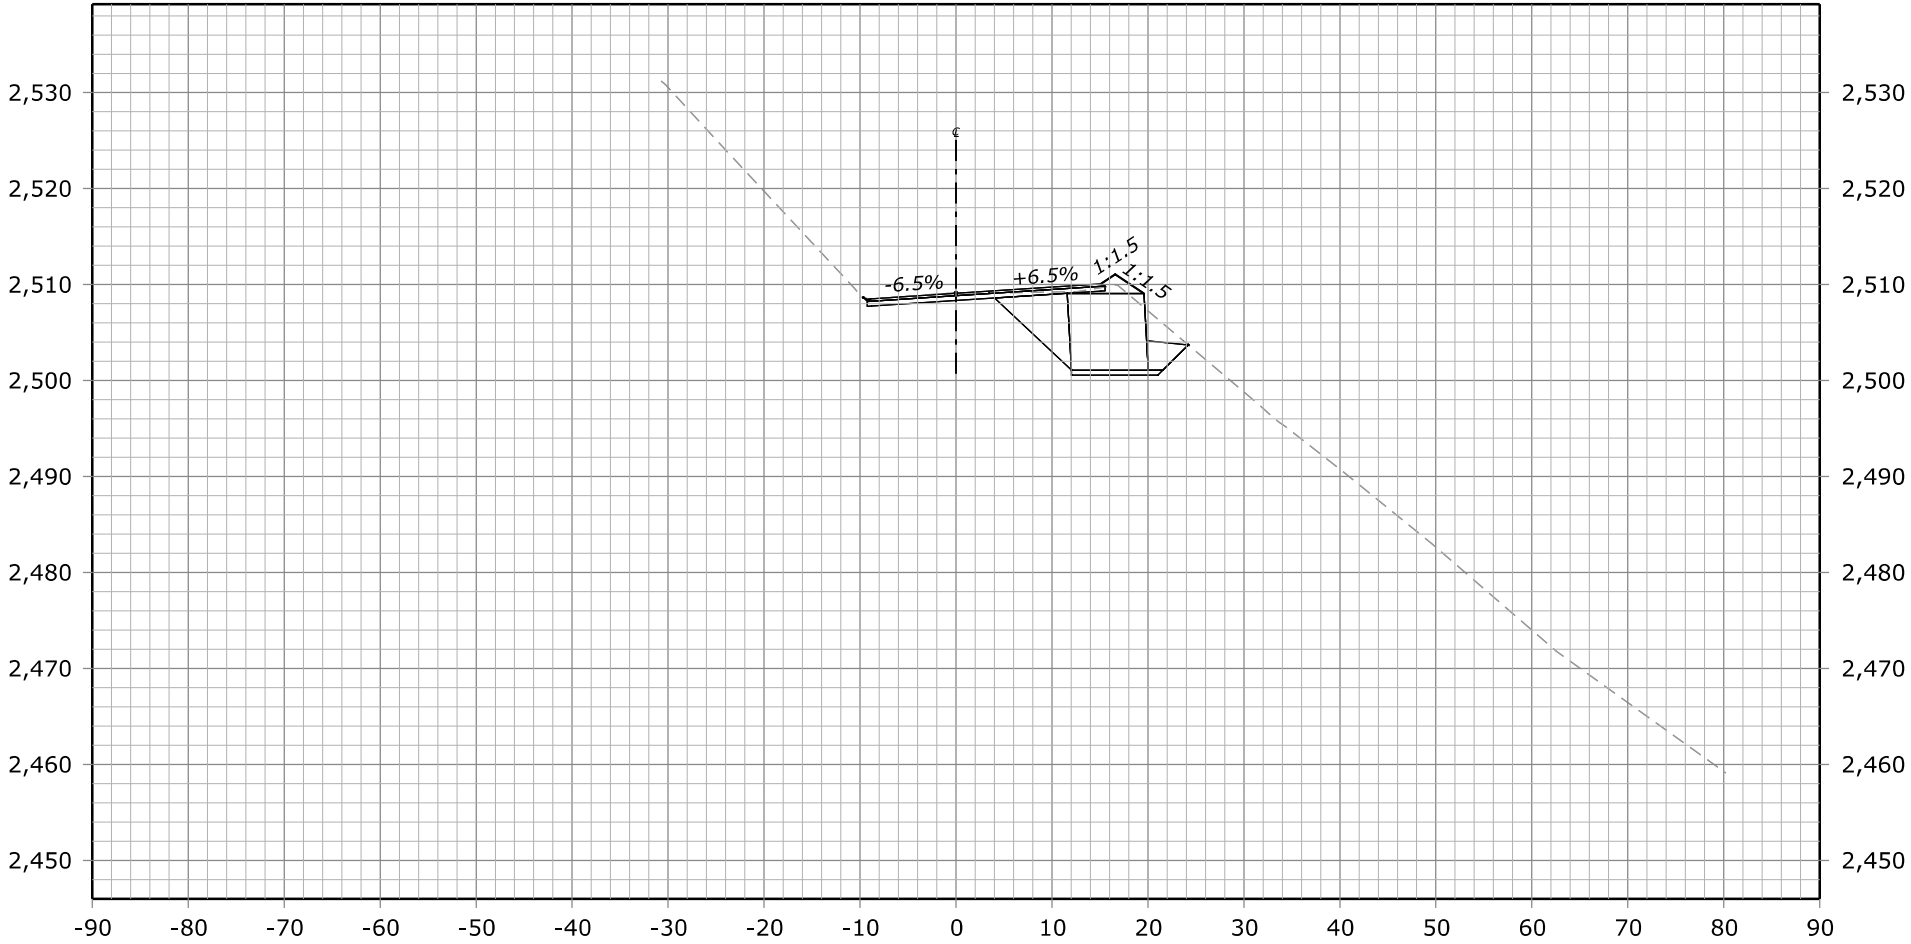

1401+15.00
Des Grade = 2,509.09
Subgrade = 2,508.34
Original Grnd = 2,509.09

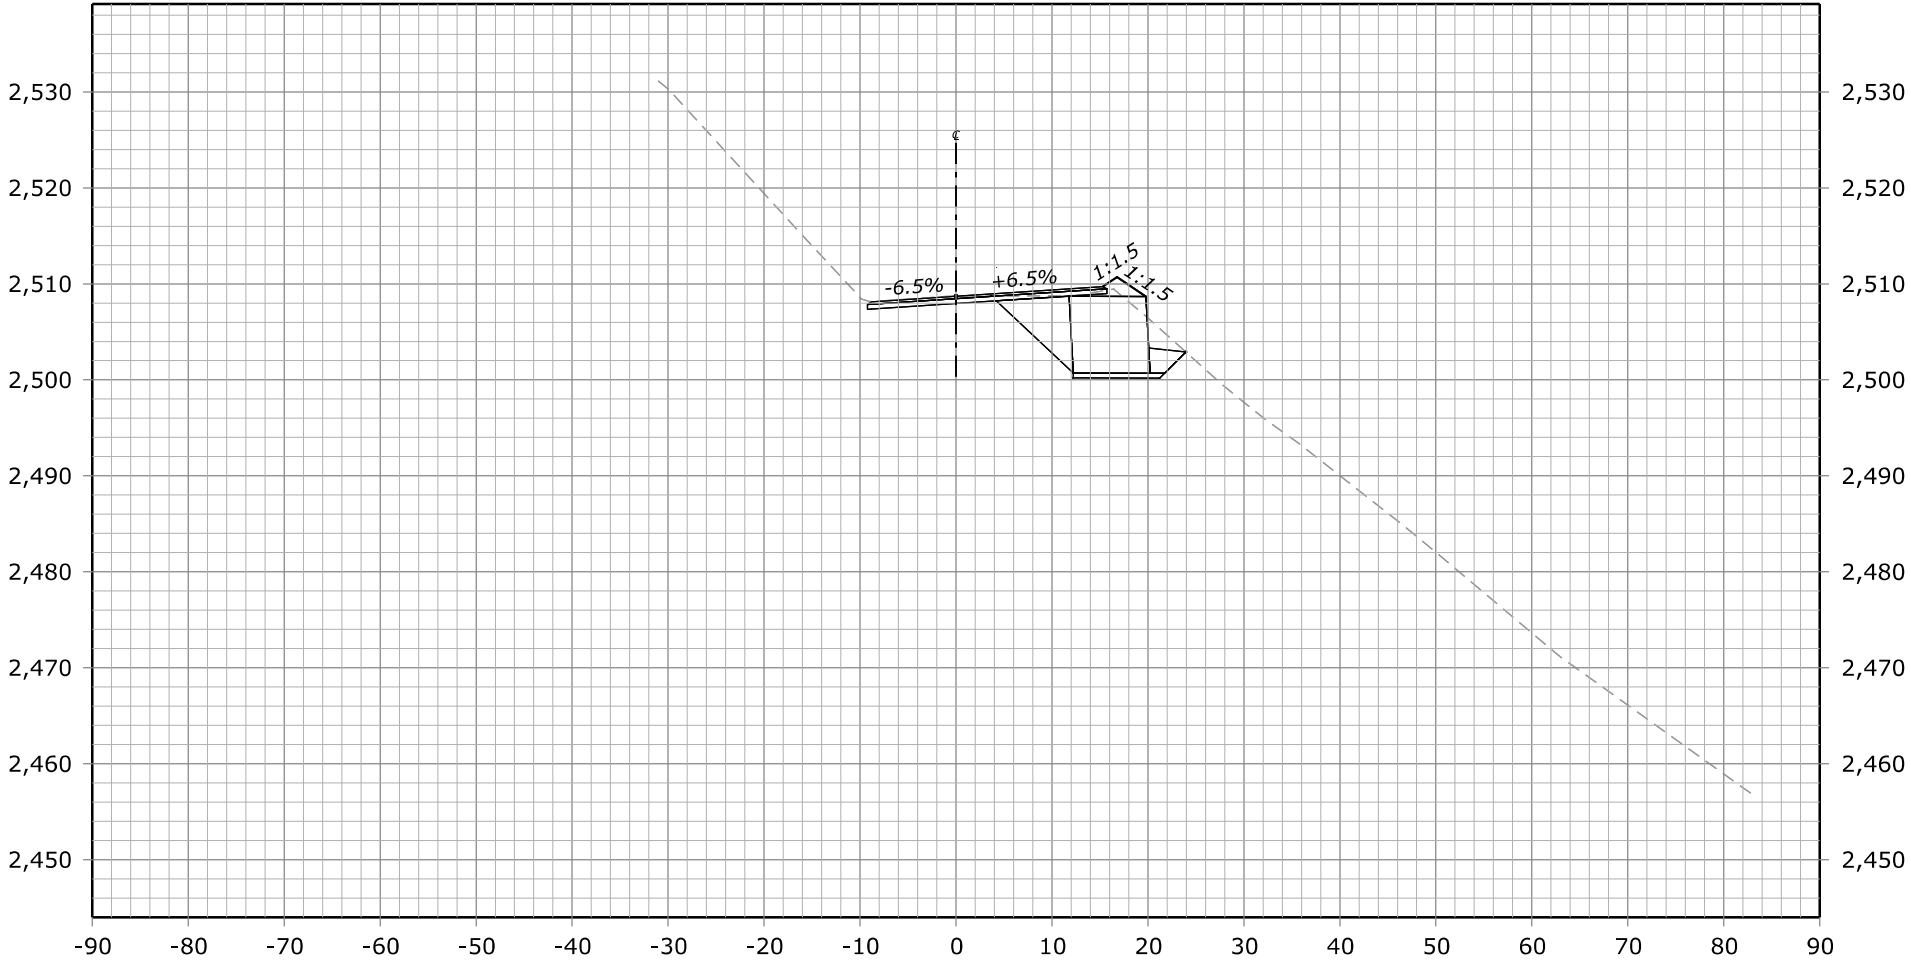


1401+10.00
Des Grade = 2,508.71
Subgrade = 2,507.96
Original Grnd = 2,508.71


FHWA, Office of Federal Lands Highway
Central Federal Lands Highway Division

X-SECTIONS
NACI-FERGUSSON RD

STATE	PROJECT	SHEET NUMBER
CA	ERFO FS LSPDR 2021-1(1) NACI-FERGUSSON RD	X99

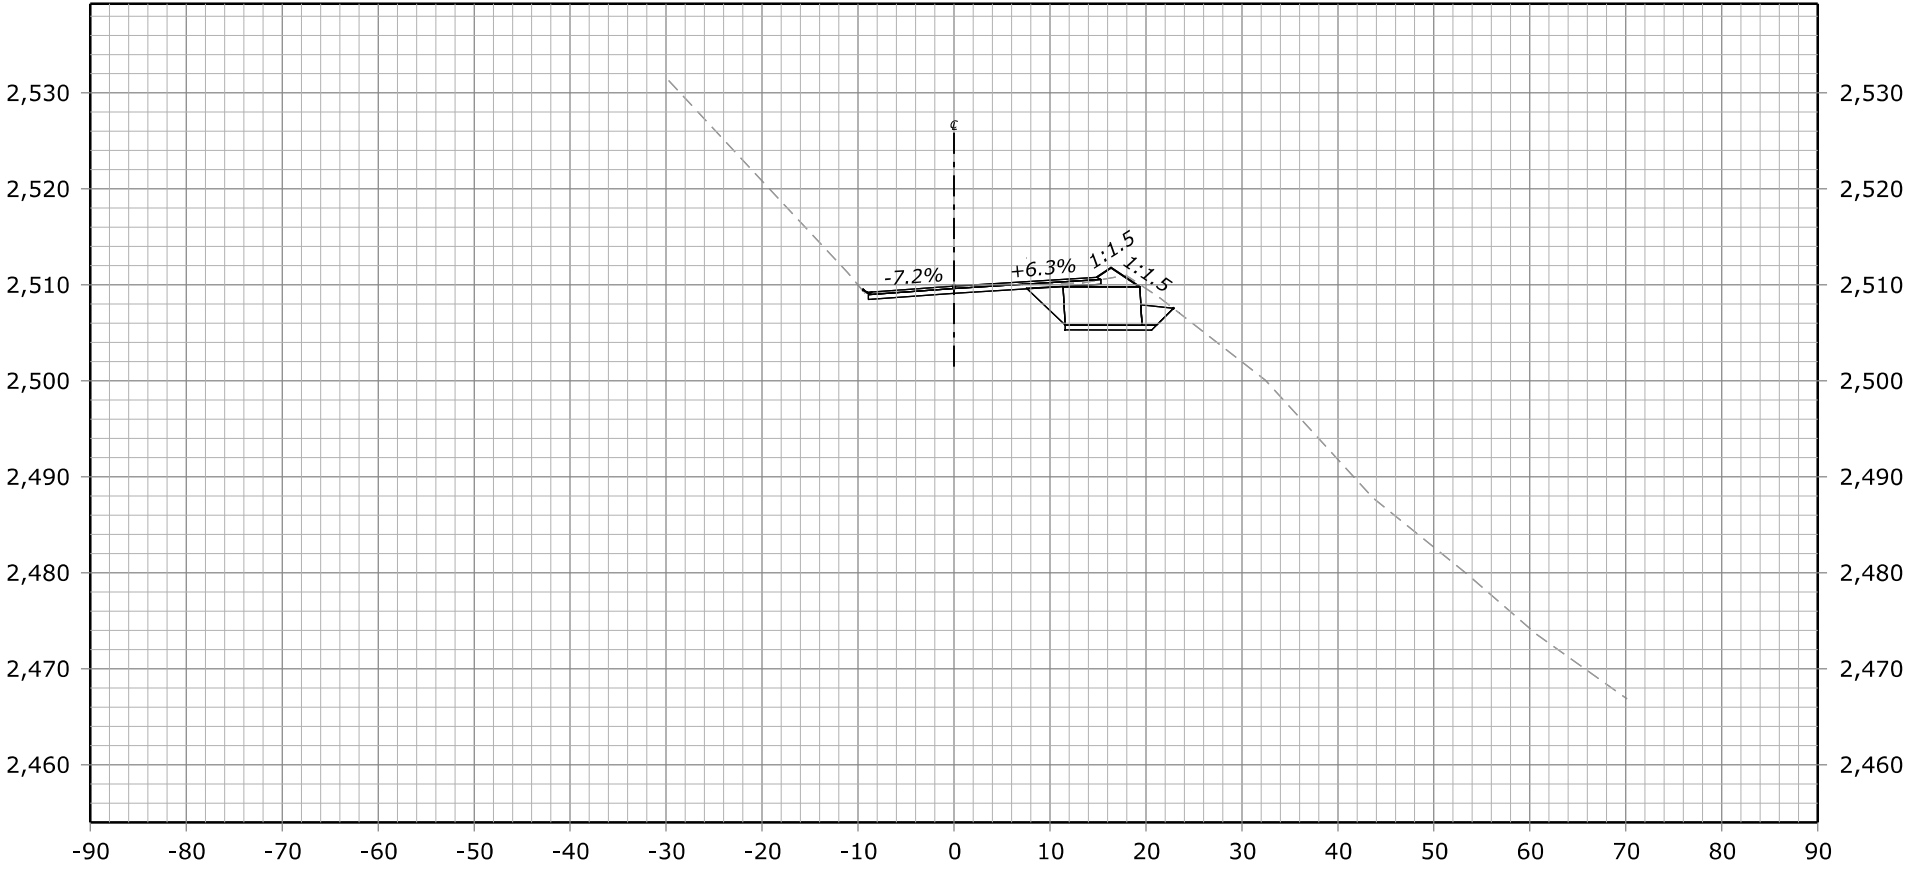

1401+25.00
Des Grade = 2,509.87
Subgrade = 2,509.12
Original Grnd = 2,509.87


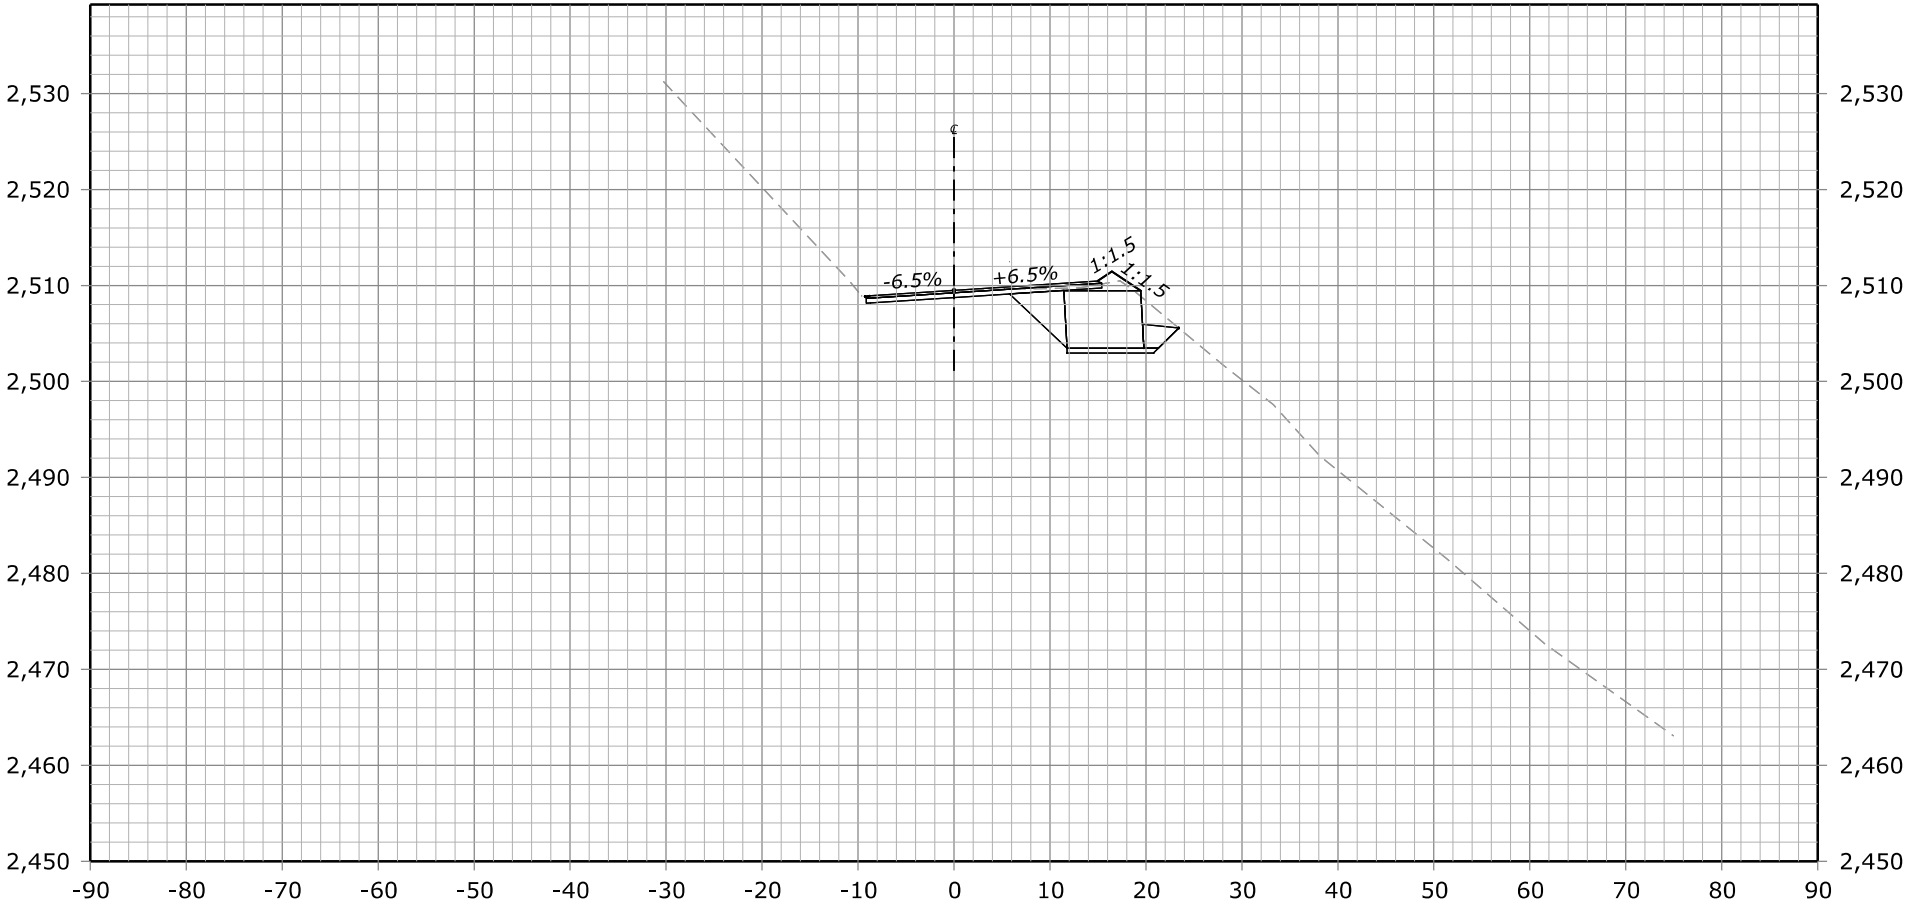


1401+20.00
Des Grade = 2,509.49
Subgrade = 2,508.74
Original Grnd = 2,509.49

FHWA, Office of Federal Lands Highway
Central Federal Lands Highway Division

X-SECTIONS
NACI-FERGUSSON RD


STATE	PROJECT	SHEET NUMBER
CA	ERFO FS LSPDR 2021-1(1) NACI-FERGUSSON RD	X100

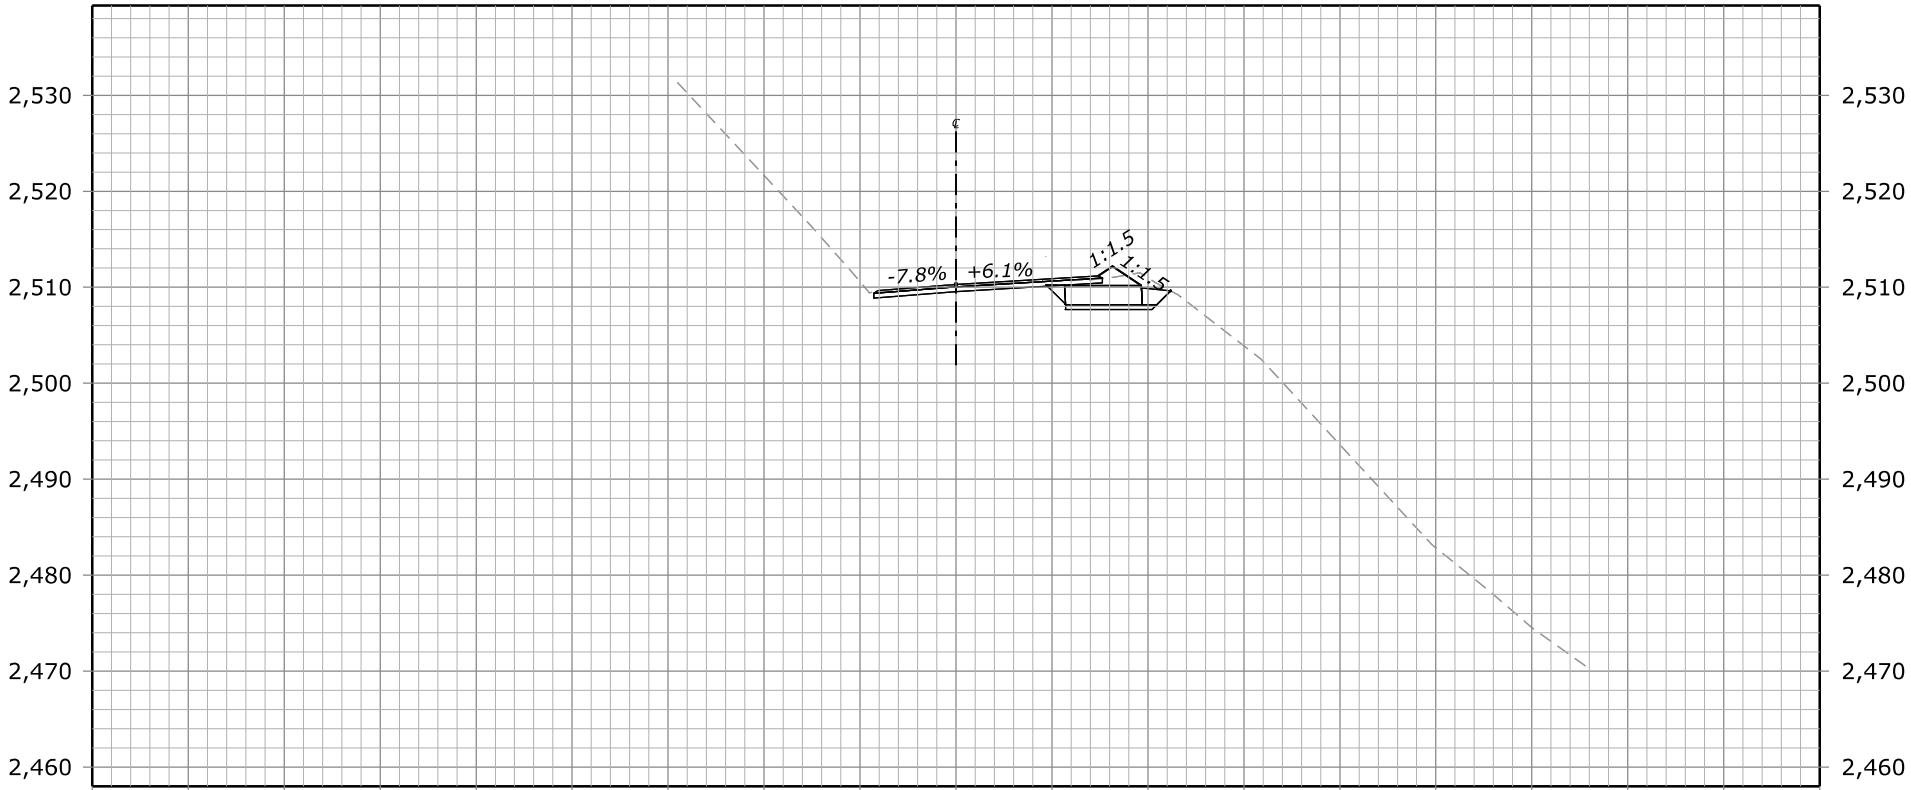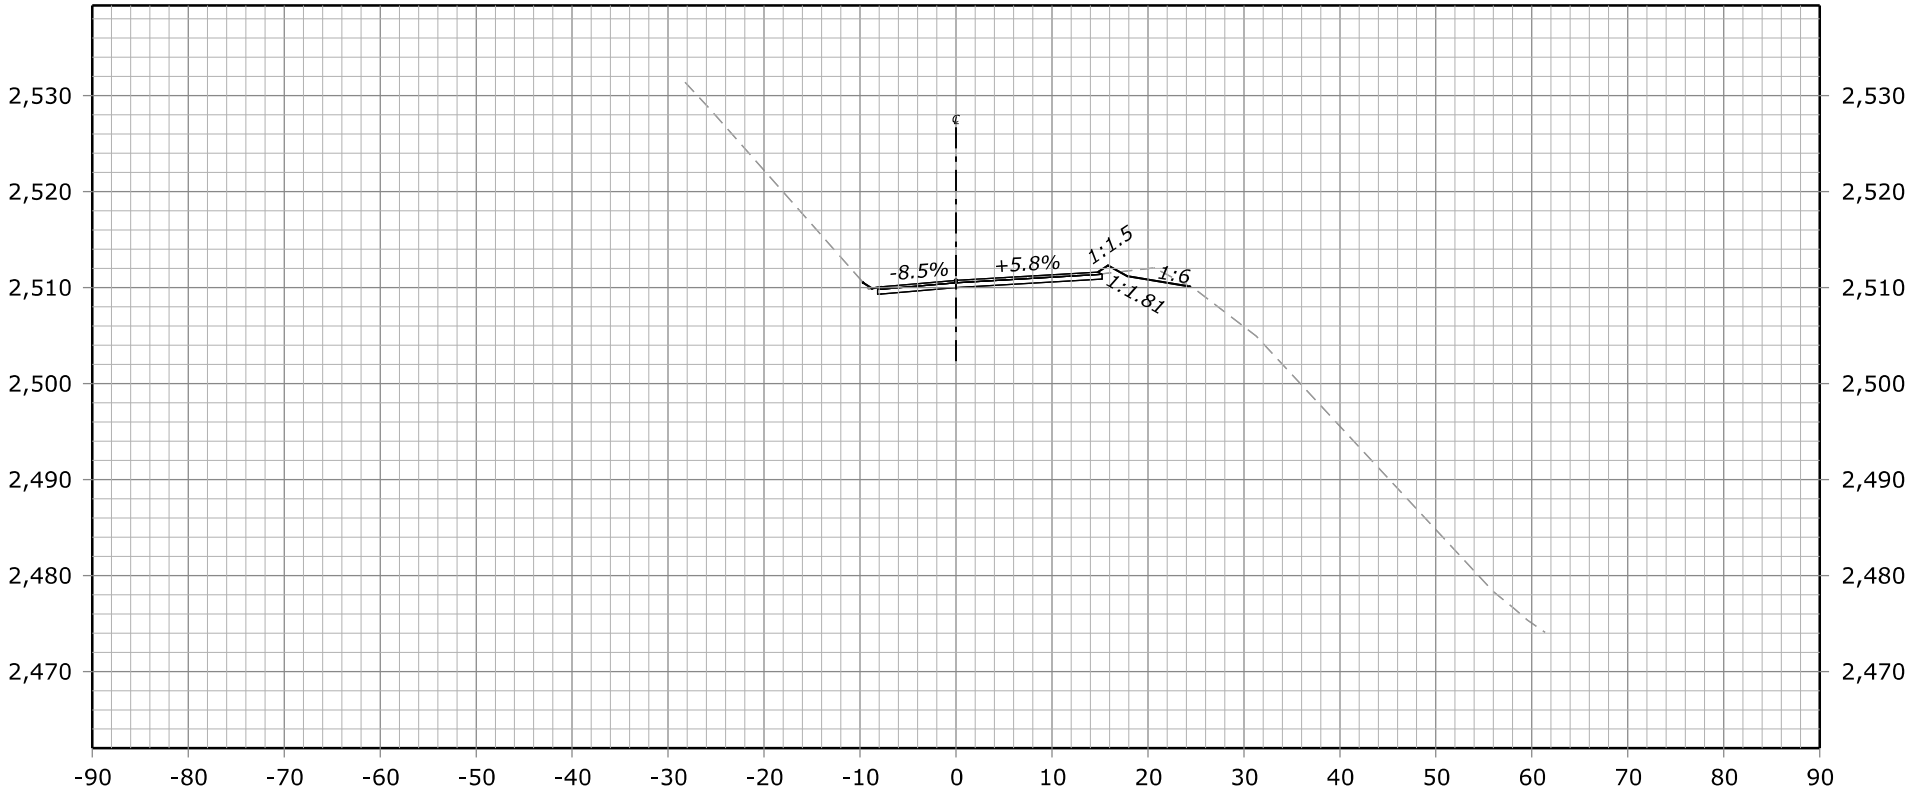


FHWA, Office of Federal Lands Highway
Central Federal Lands Highway Division

X-SECTIONS
NACI-FERGUSSON RD

STATE	PROJECT	SHEET NUMBER
CA	ERFO FS LSPDR 2021-1(1) NACI-FERGUSSON RD	X101

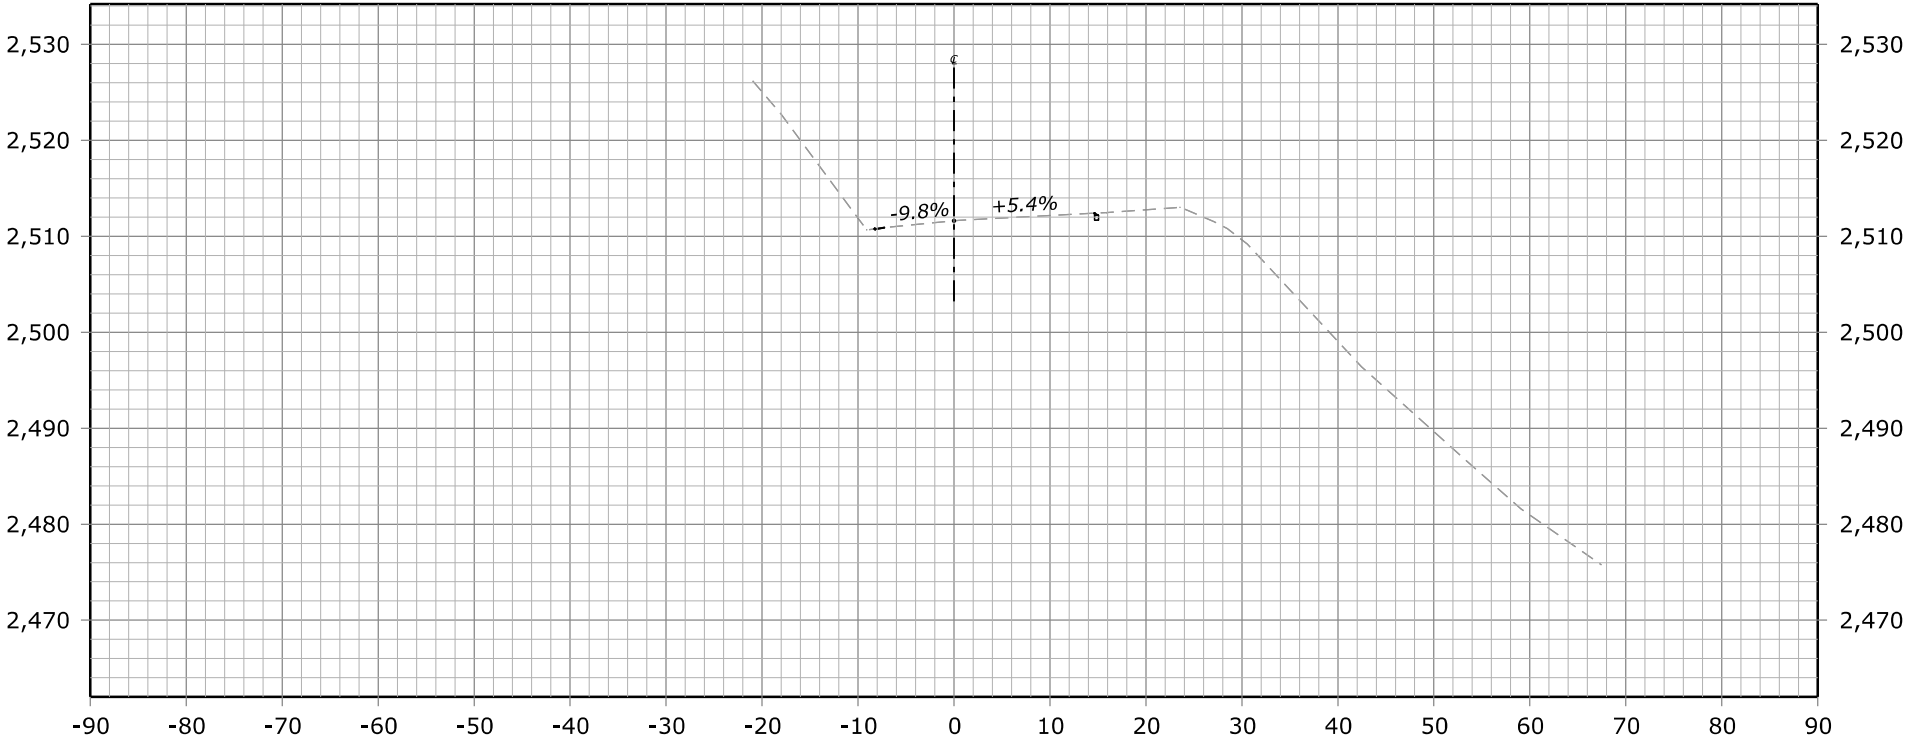

1401+45.00
Des Grade = 2,511.62
Subgrade = 2,510.87
Original Grnd = 2,511.62

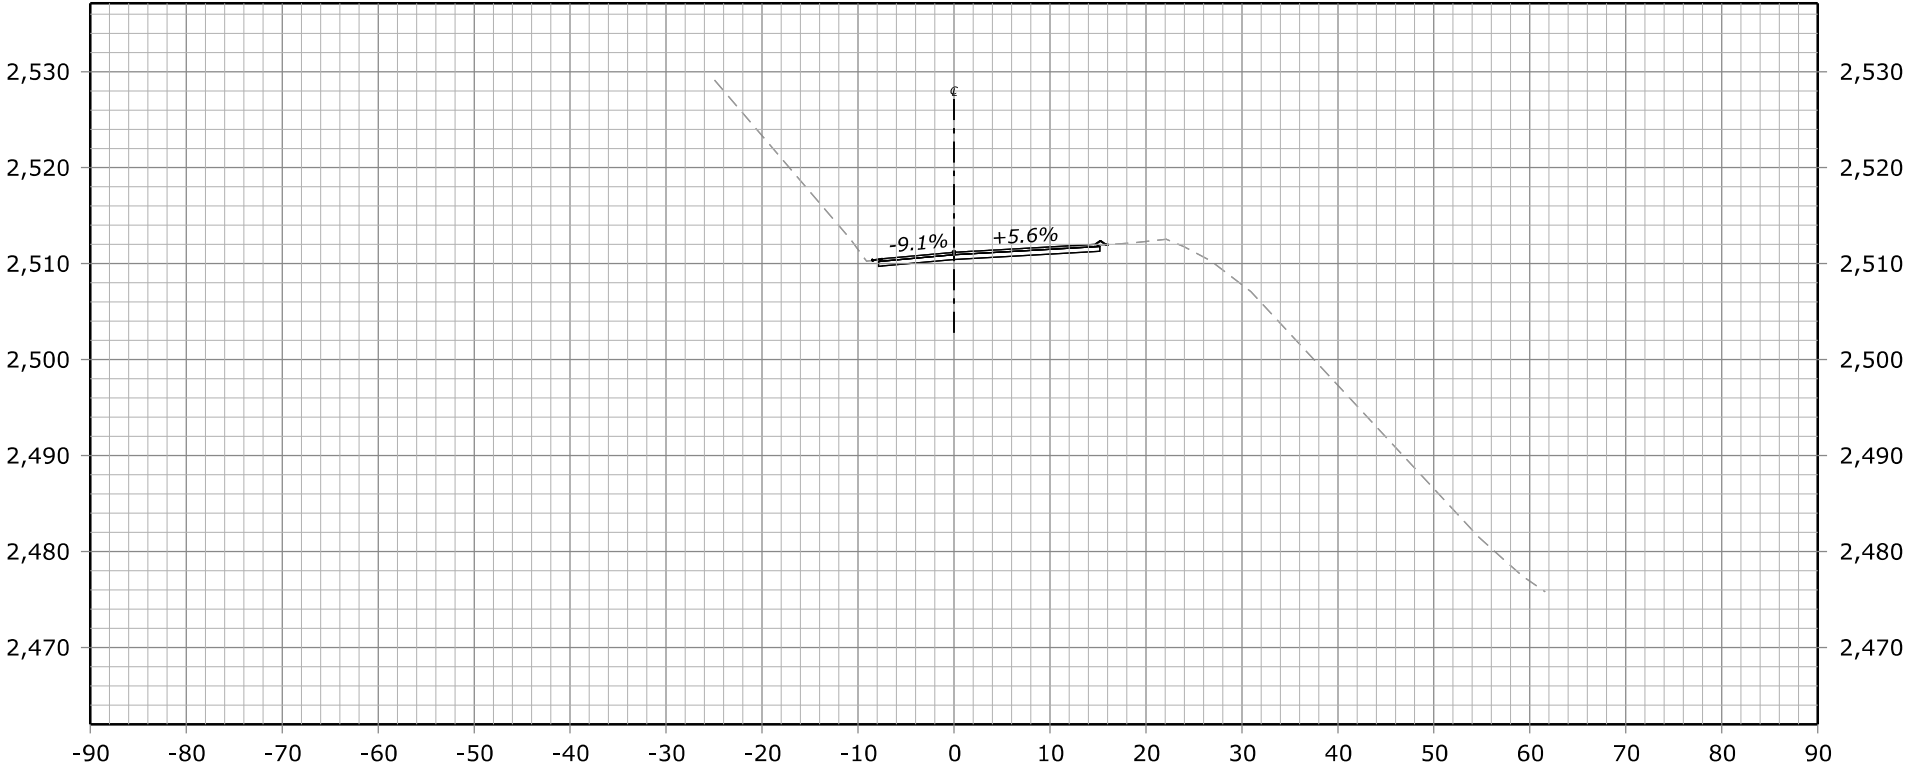

1401+40.00
Des Grade = 2,511.18
Subgrade = 2,510.43
Original Grnd = 2,511.18


FHWA, Office of Federal Lands Highway
Central Federal Lands Highway Division

X-SECTIONS
NACI-FERGUSSON RD


C:\CA\erfo22501(1)\Roadway\CAOD_Design\den\Site 15\XSS_ERFO22501(1)_Site 15.dgn [Site 15 - 1500+40.00] [Sheet]]

16 March 2023 11:18 PM


STATE	PROJECT	SHEET NUMBER
CA	ERFO FS LSPDR 2021-1(1) NACI-FERGUSSON RD	X102

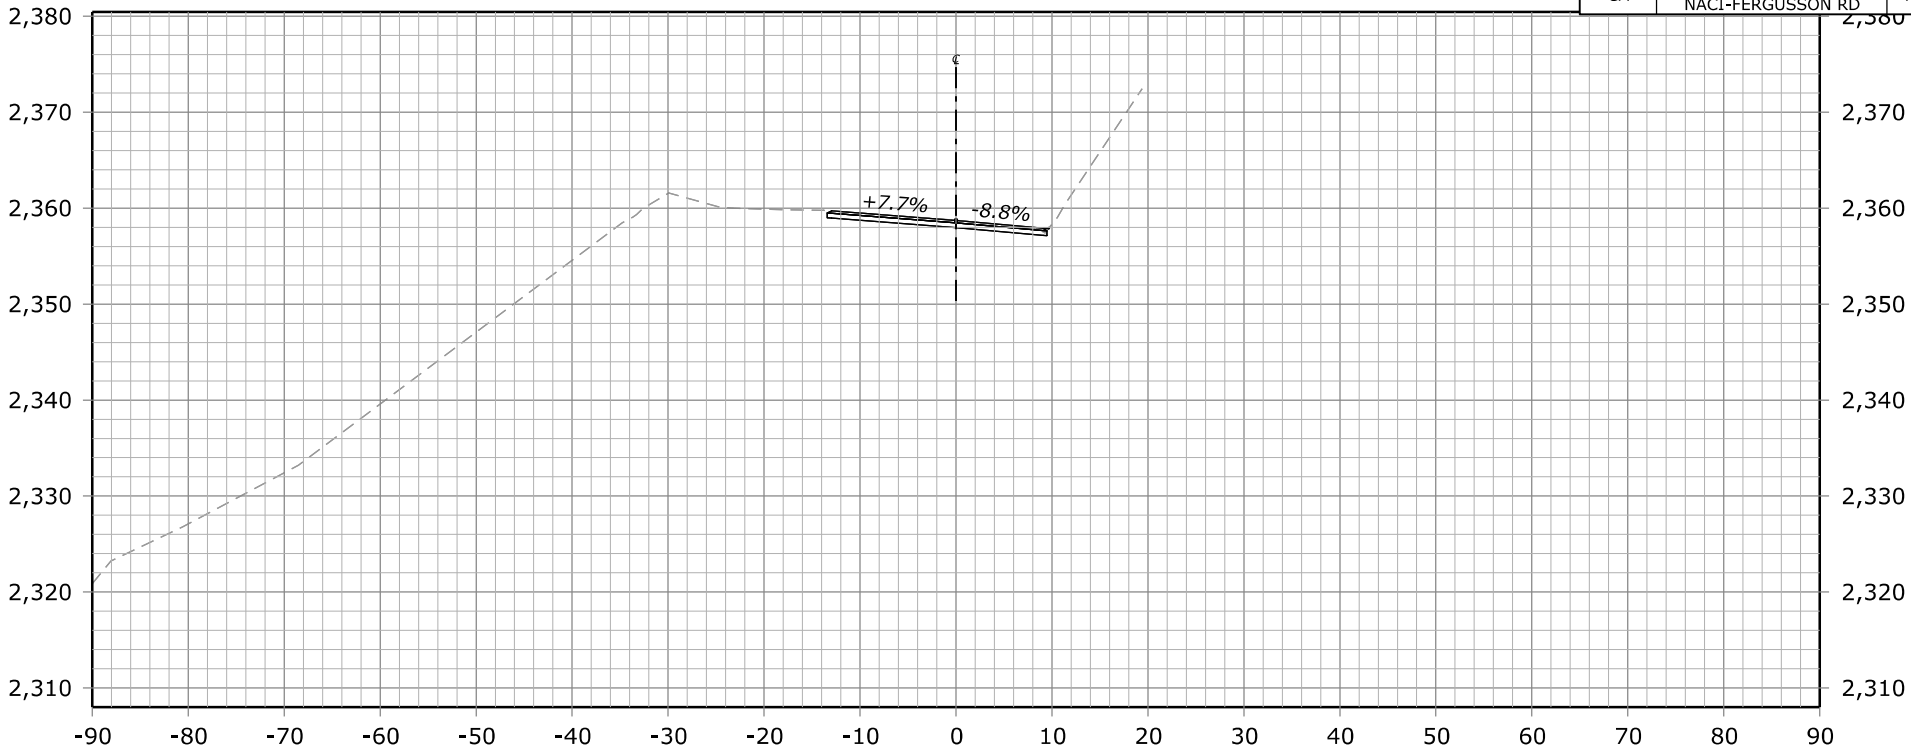

1500+50.00
Des Grade = 2,358.72
Subgrade = 2,357.97
Original Grnd = 2,358.72

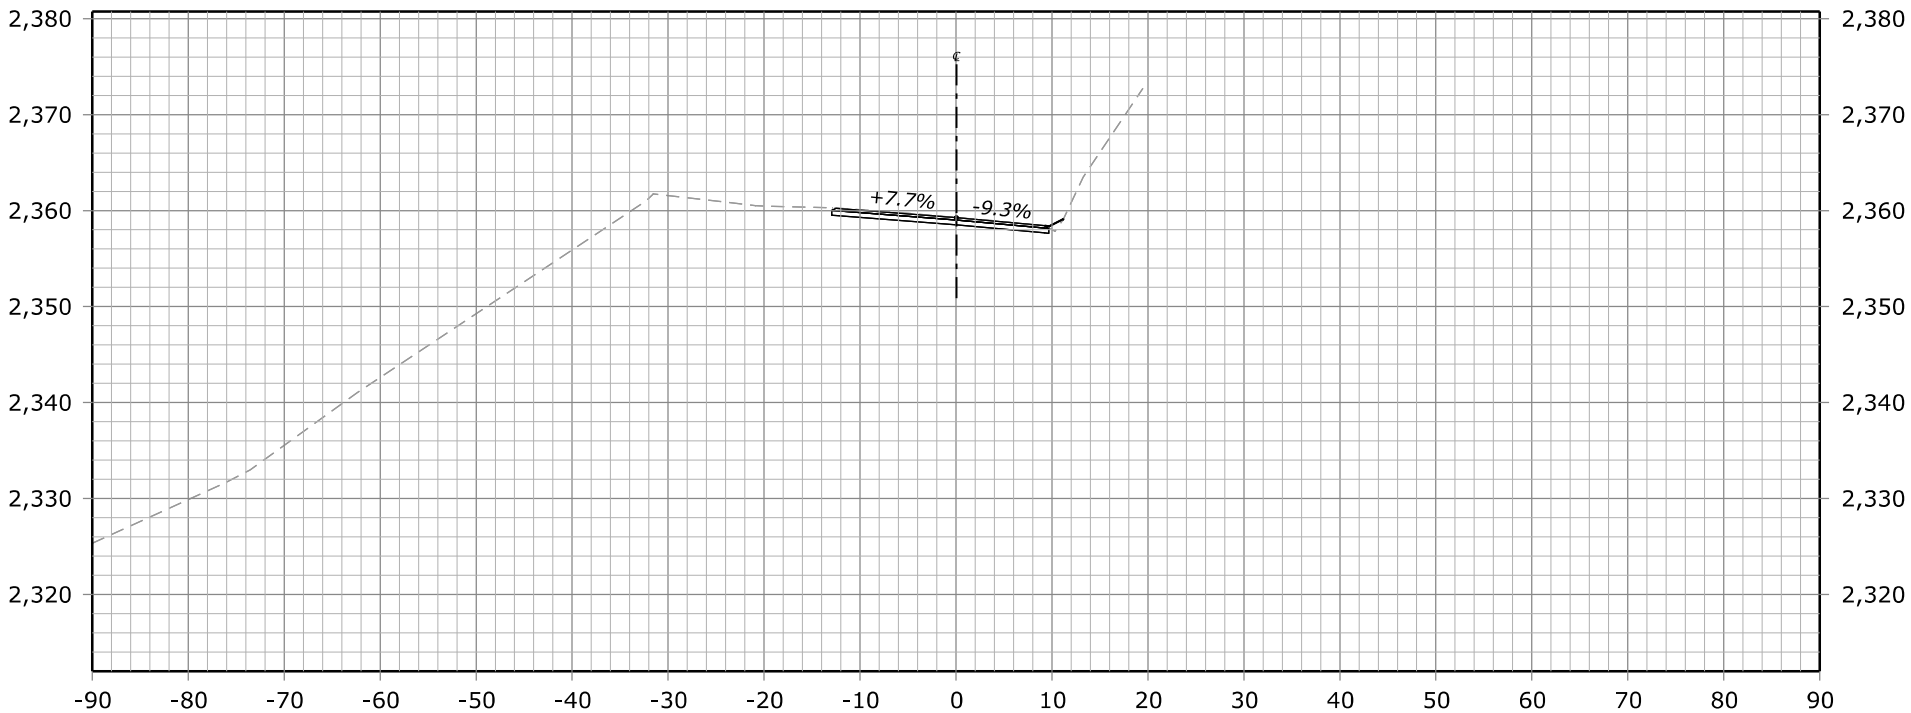



1500+45.00
Des Grade = 2,359.28
Subgrade = 2,358.53
Original Grnd = 2,359.28

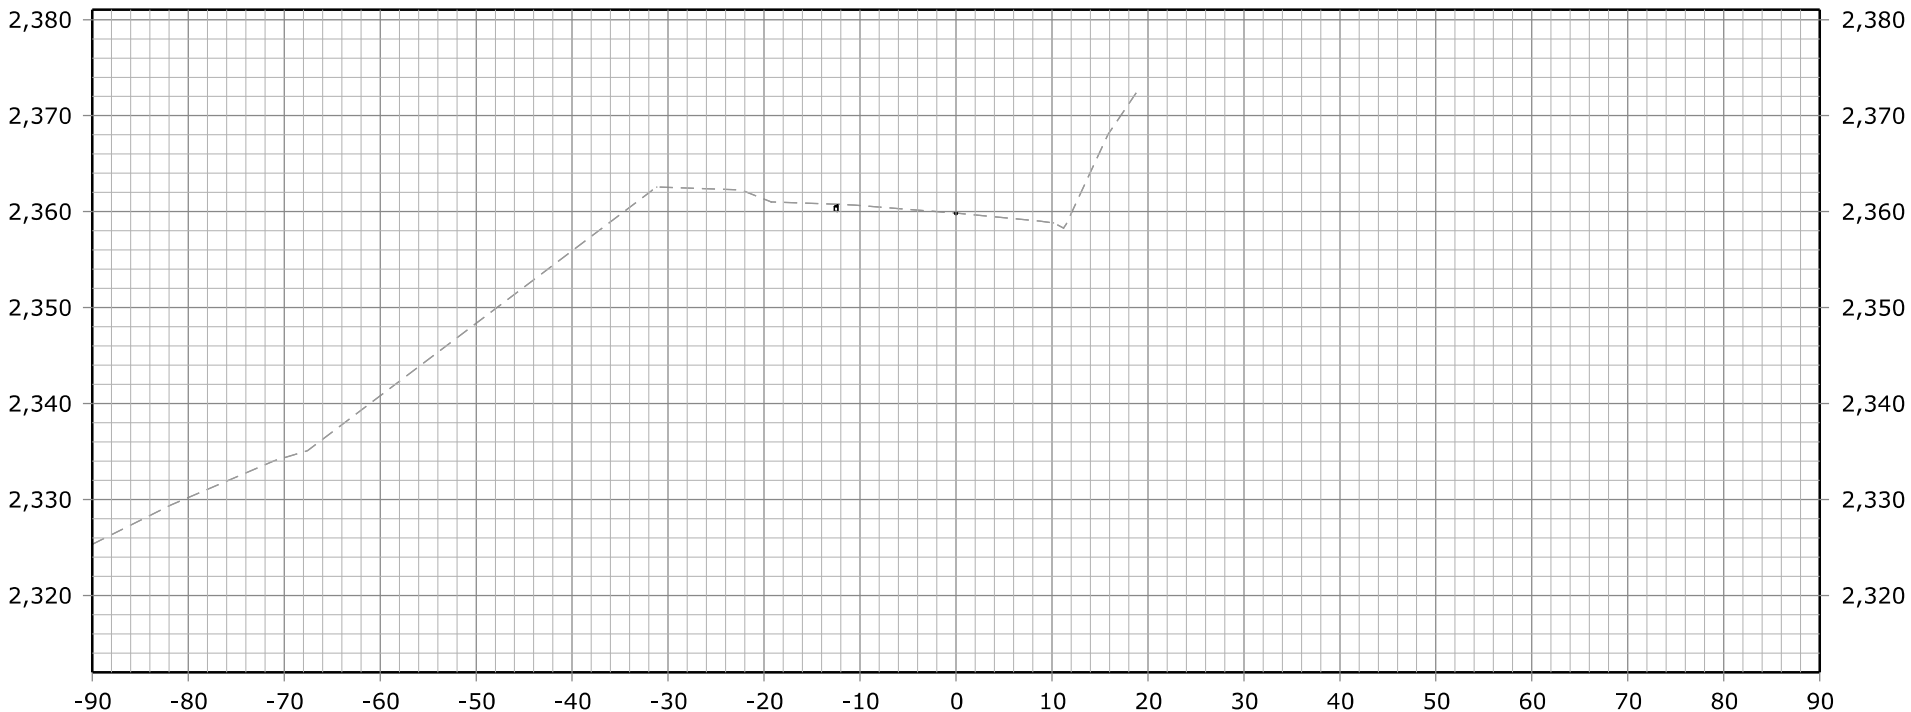



1500+40.00

FHWA, Office of Federal Lands Highway
Central Federal Lands Highway Division
X-SECTIONS
NACI-FERGUSSON RD



STATE	PROJECT	SHEET NUMBER
CA	ERFO FS LSPDR 2021-1(1) NACI-FERGUSSON RD	X103

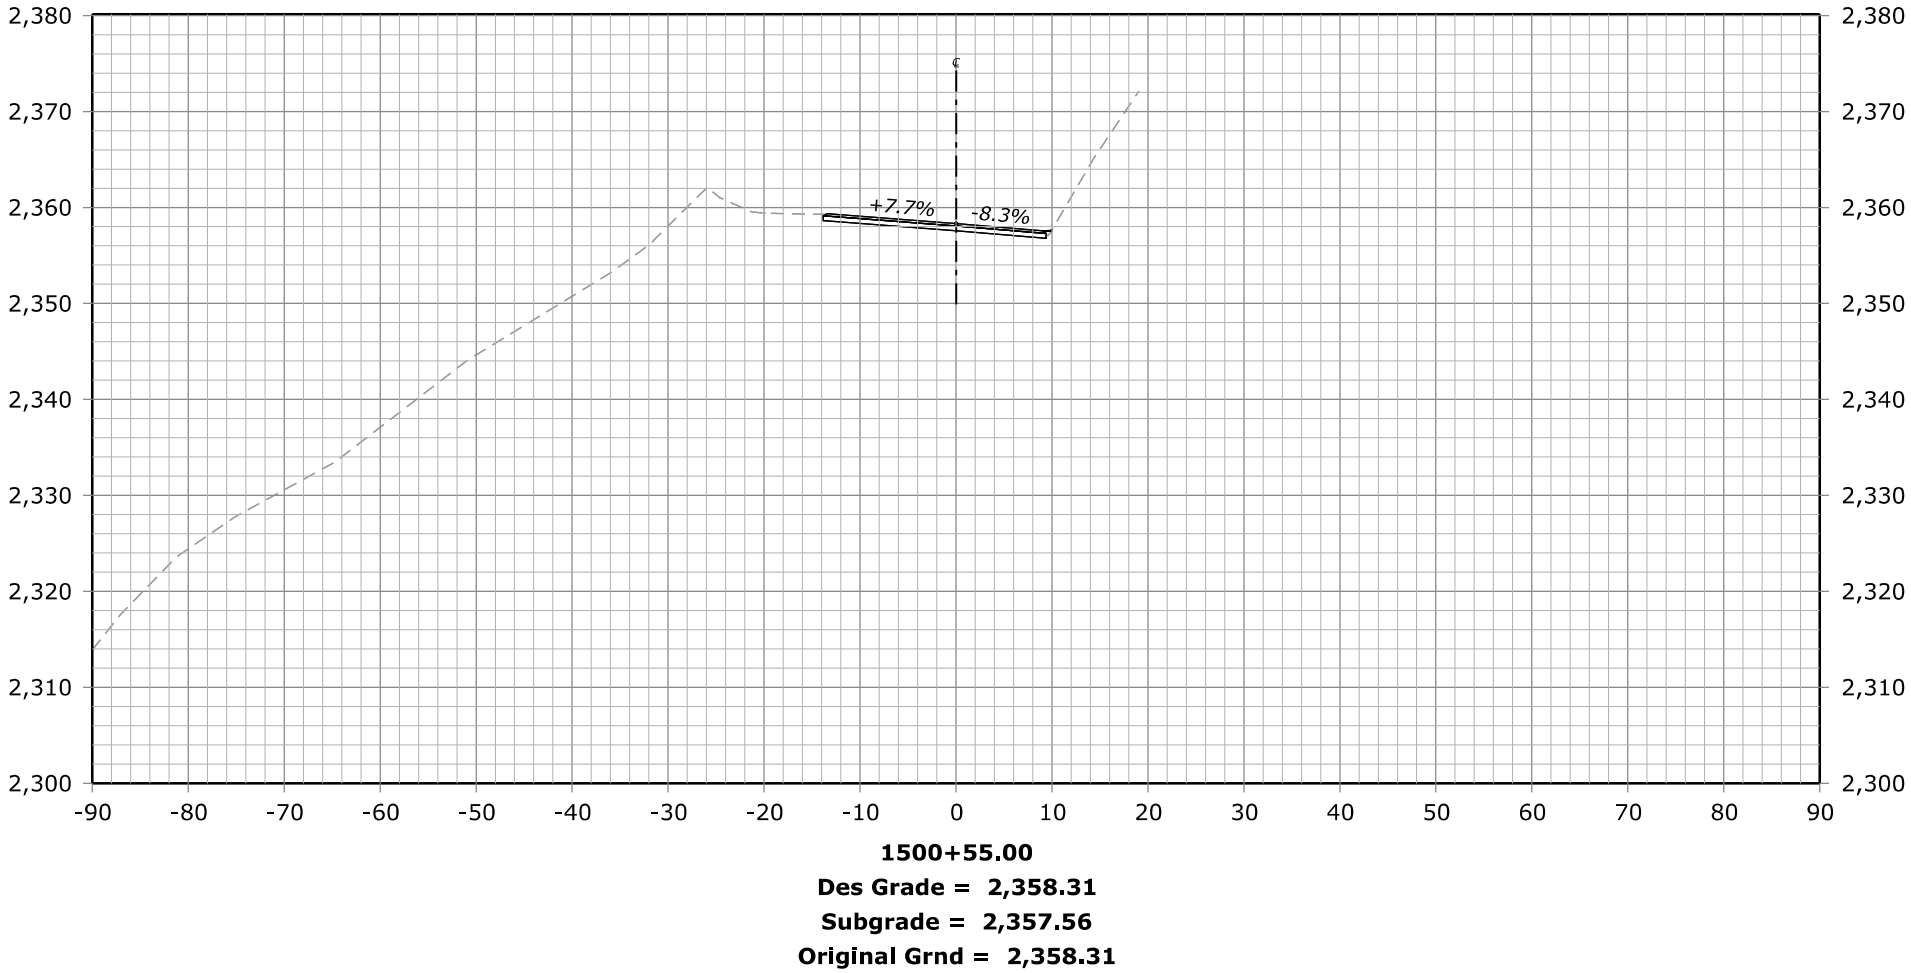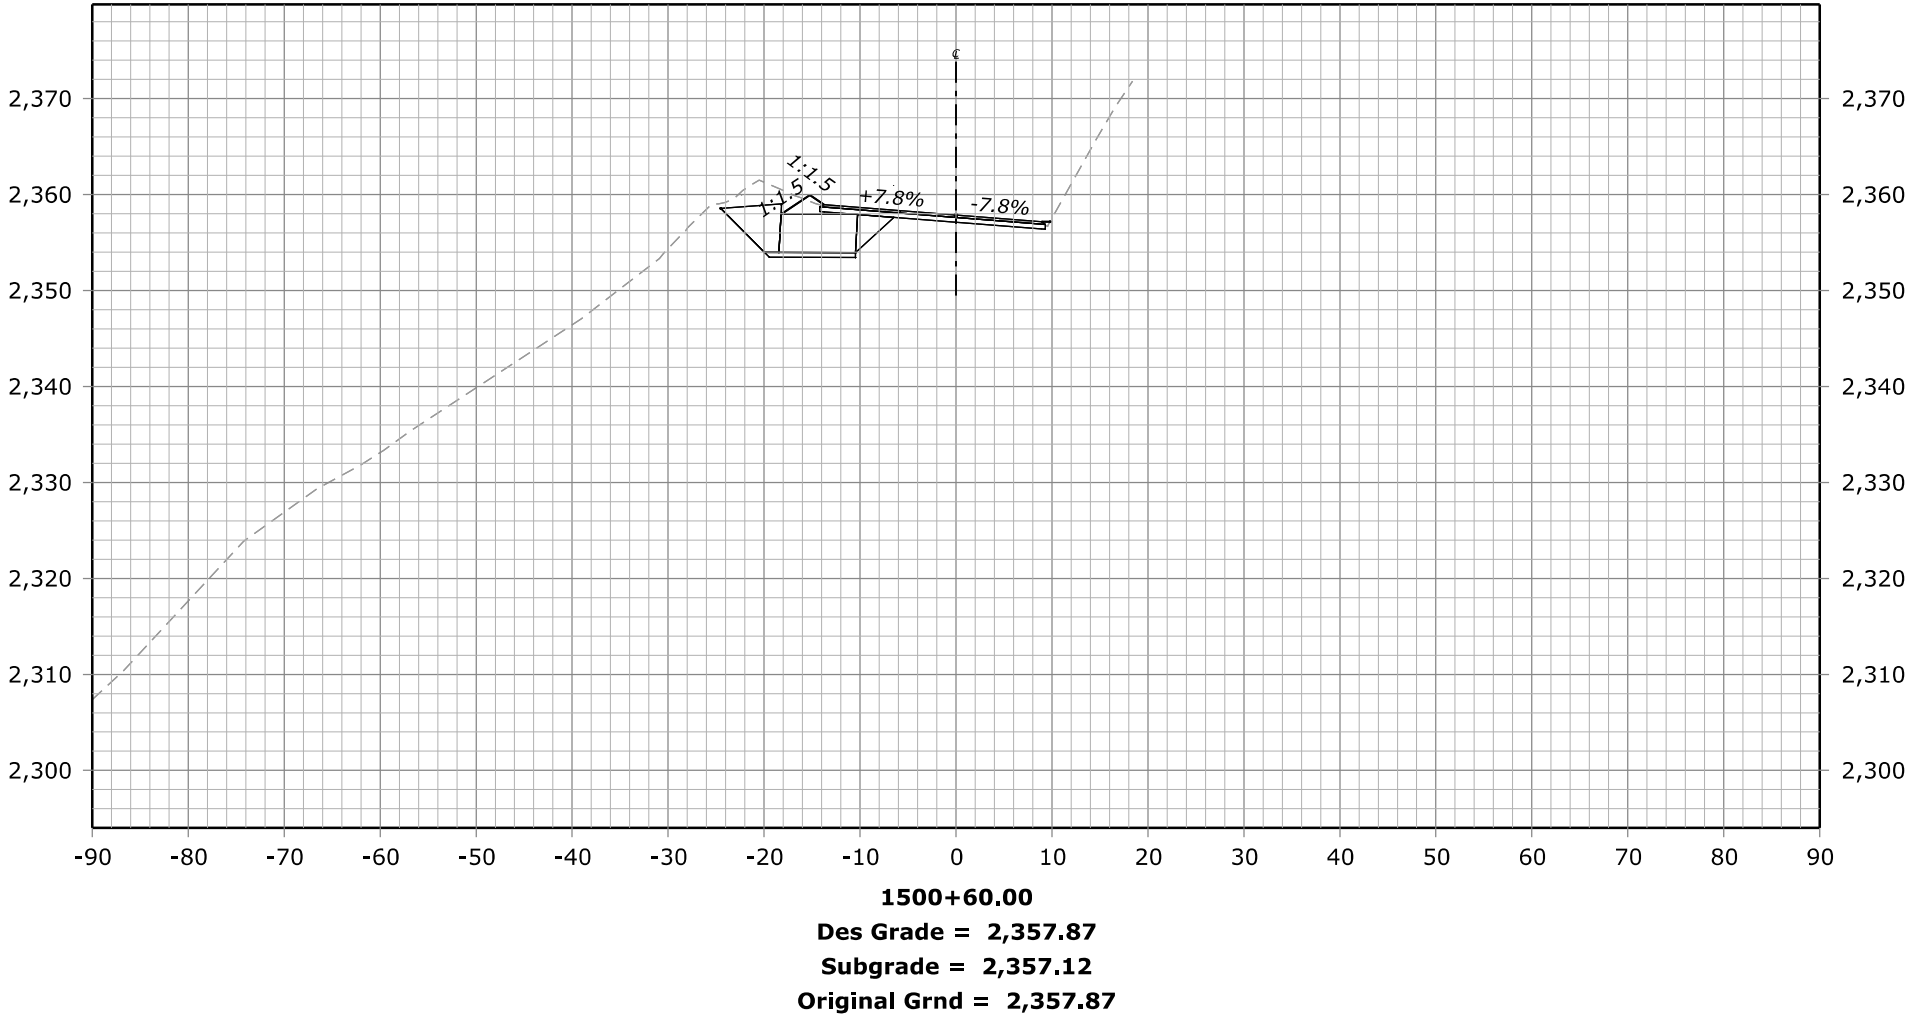

STATE	PROJECT	SHEET NUMBER
CA	ERFO FS LSPDR 2021-1(1) NACI-FERGUSSON RD	X104

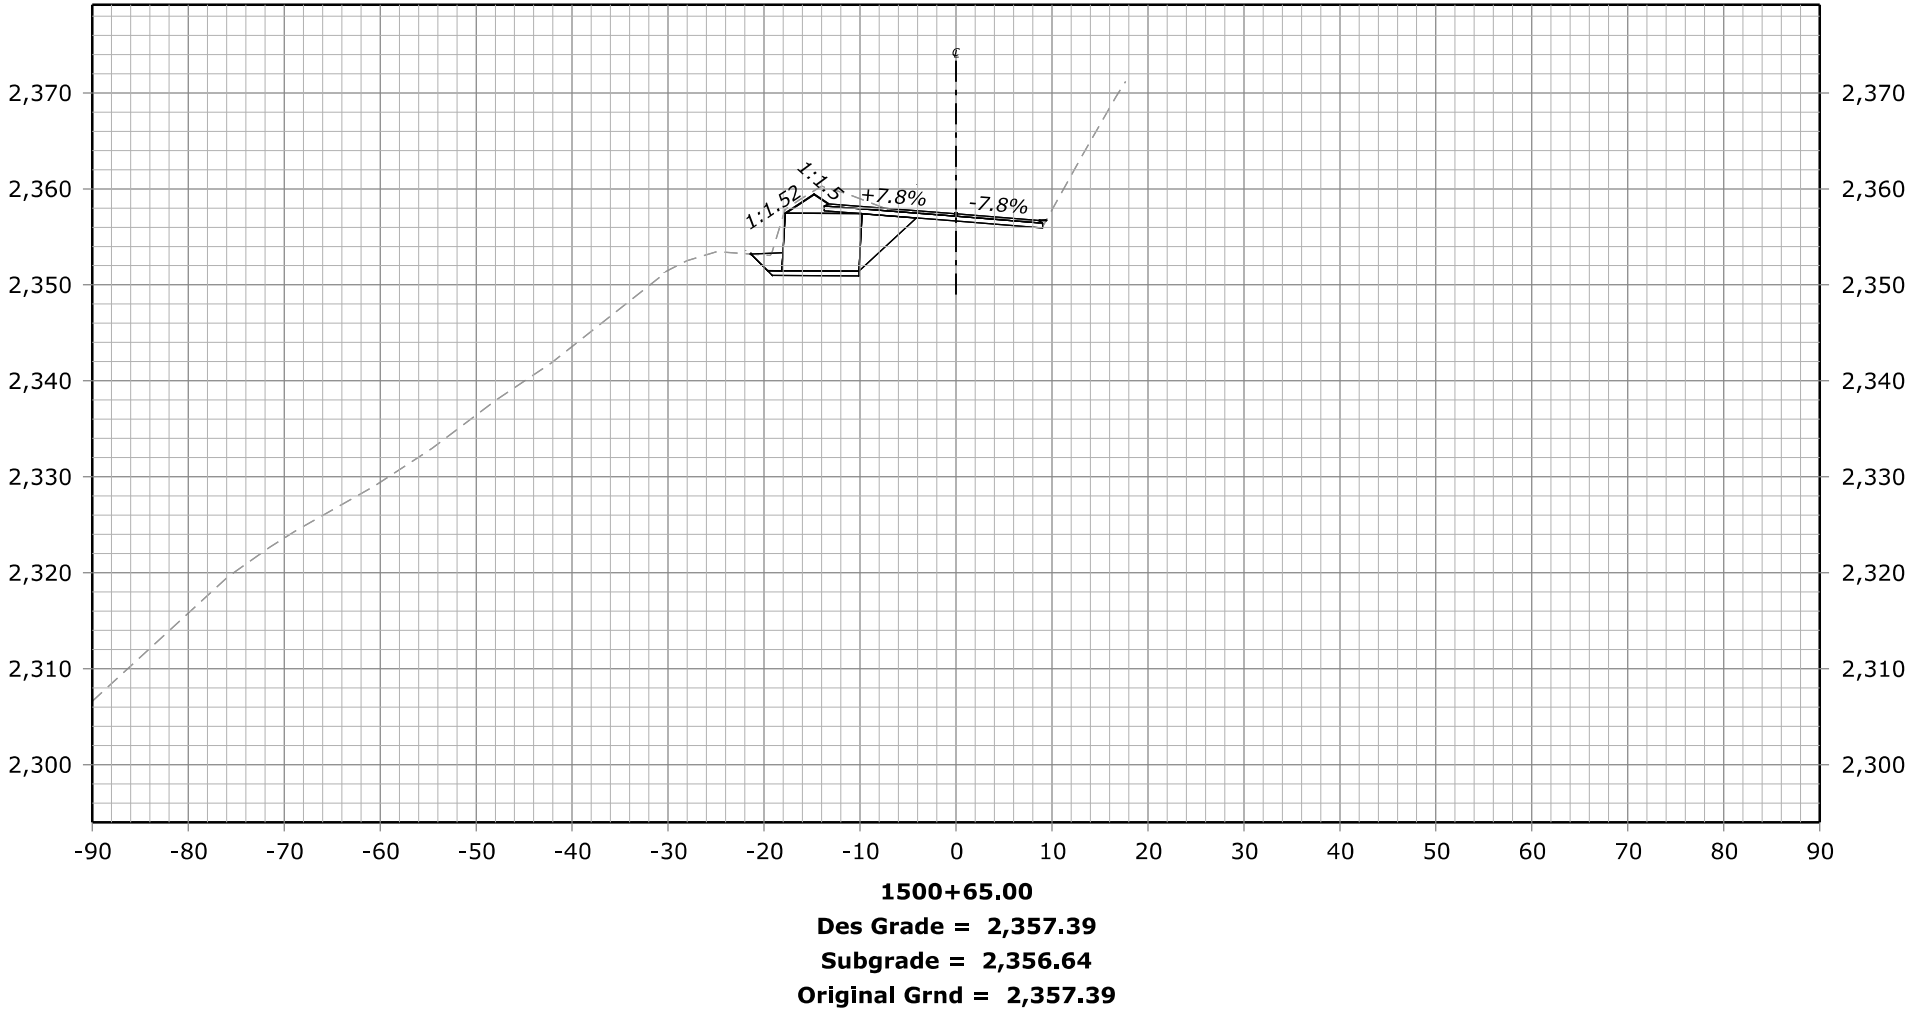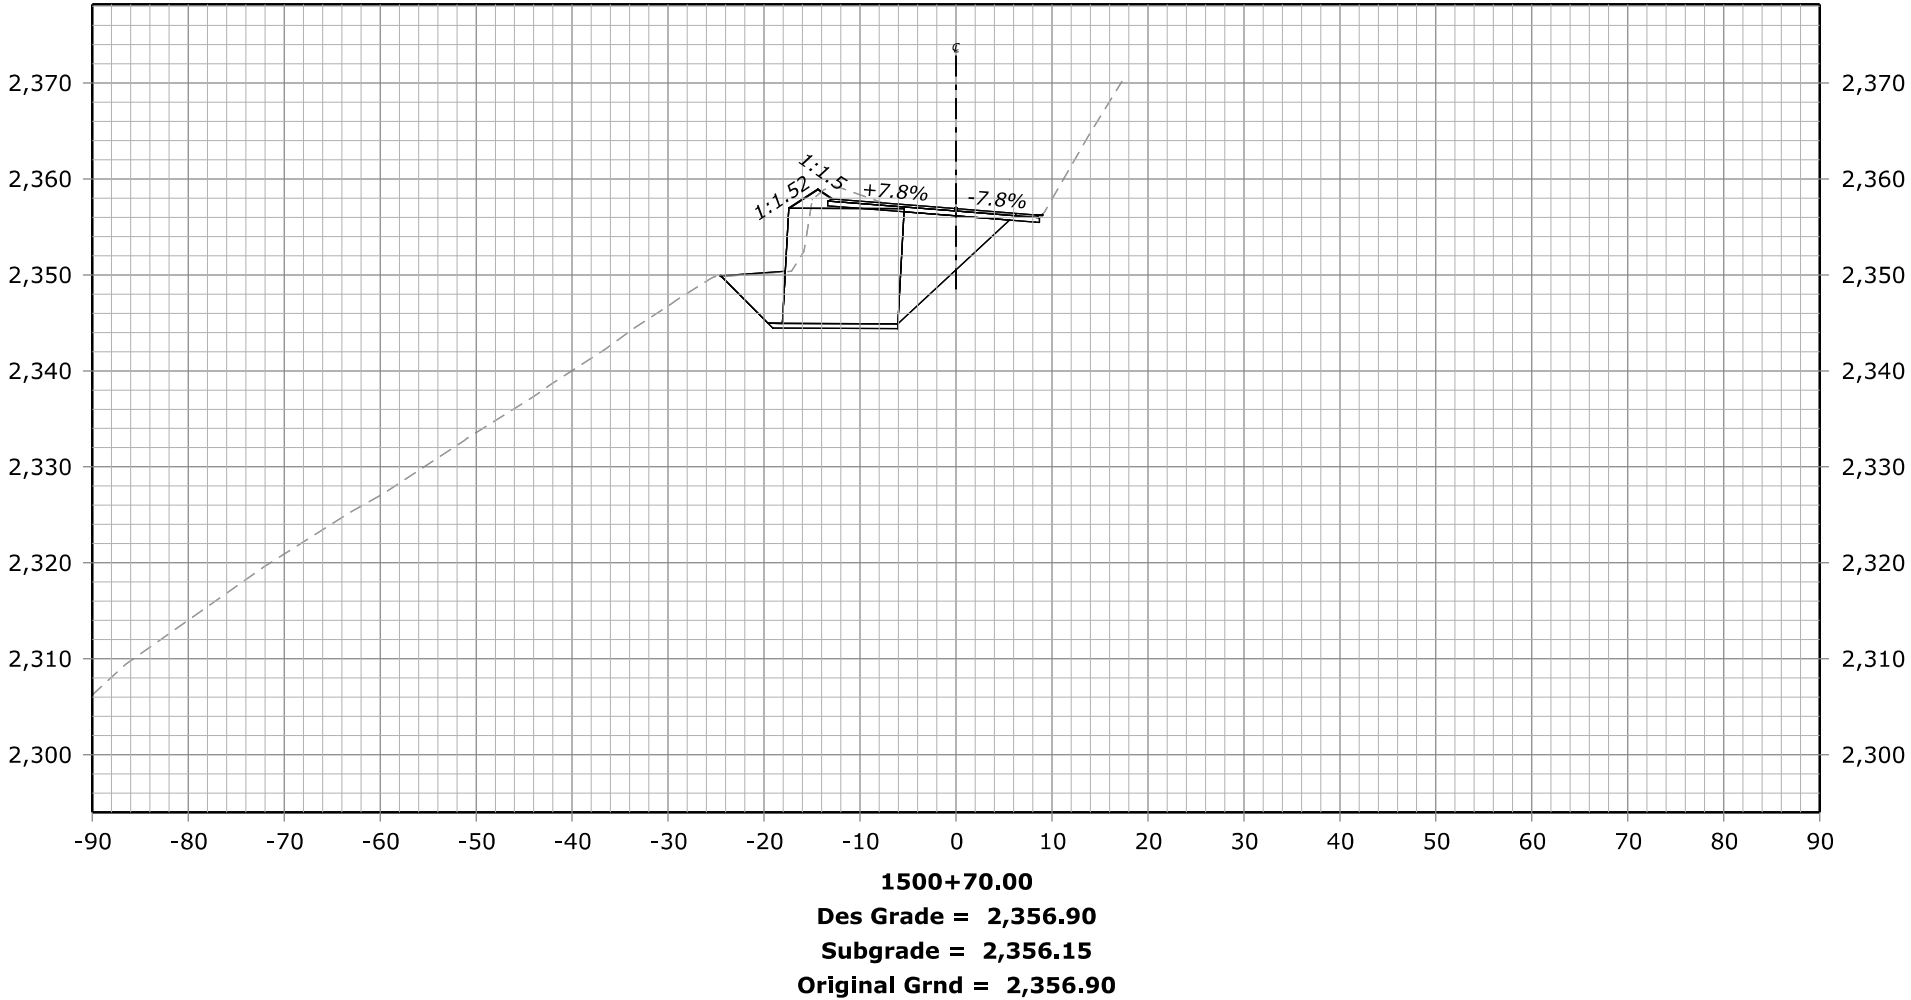



STATE	PROJECT	SHEET NUMBER
CA	ERFO FS LSPDR 2021-1(1) NACI-FERGUSSON RD	X105

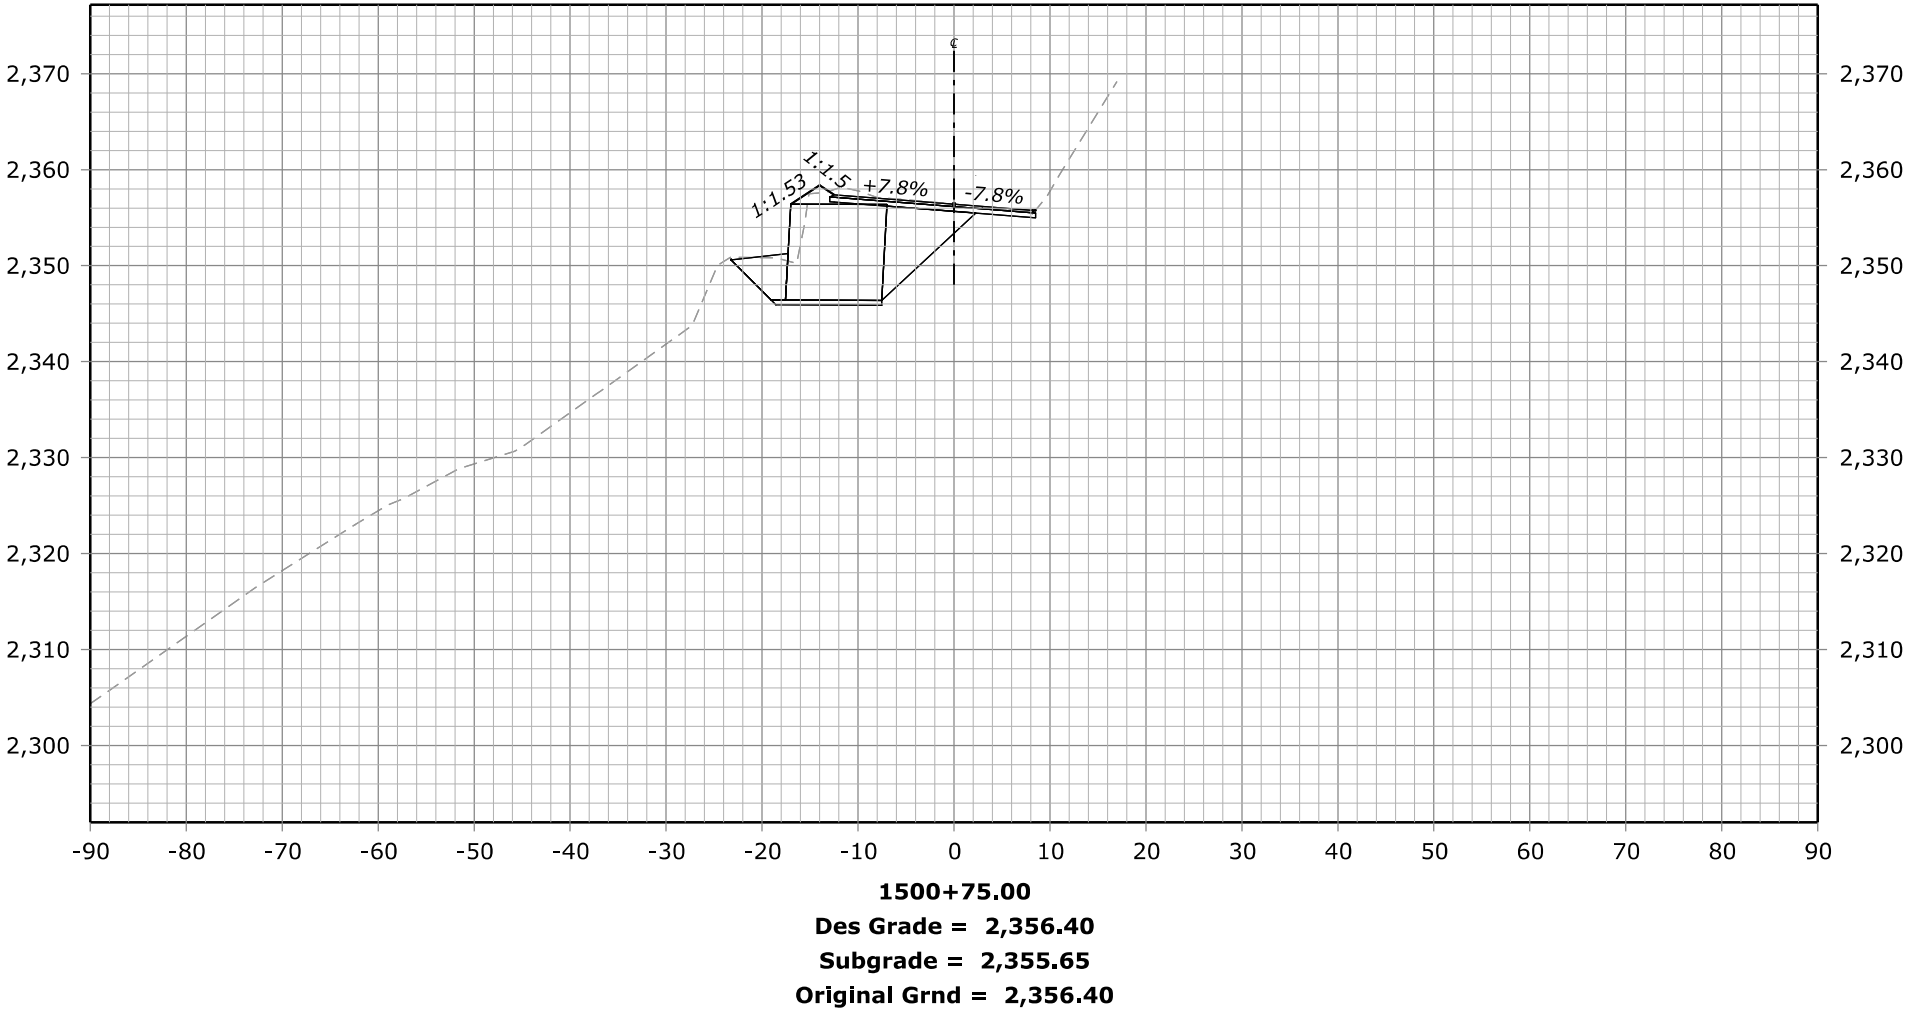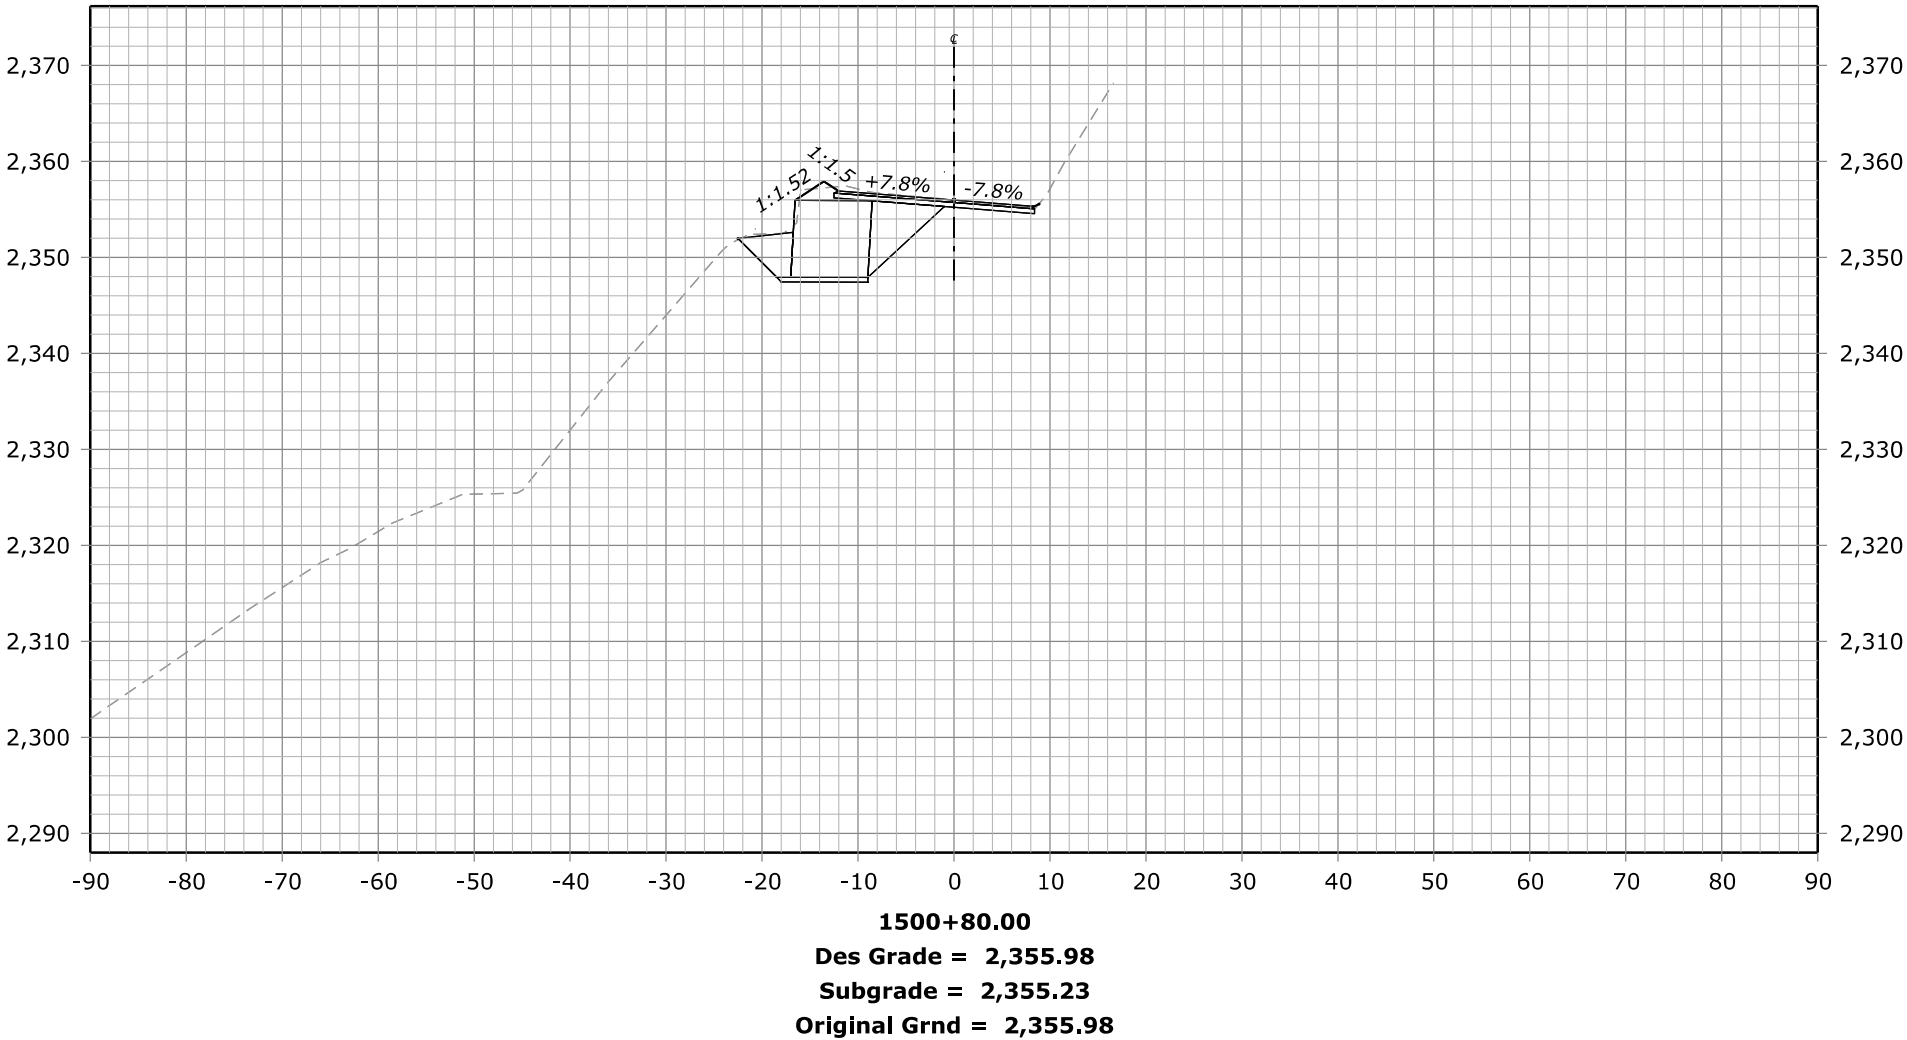

FHWA, Office of Federal Lands Highway
Central Federal Lands Highway Division

X-SECTIONS
NACI-FERGUSSON RD


STATE	PROJECT	SHEET NUMBER
CA	ERFO FS LSPDR 2021-1(1) NACI-FERGUSSON RD	X106

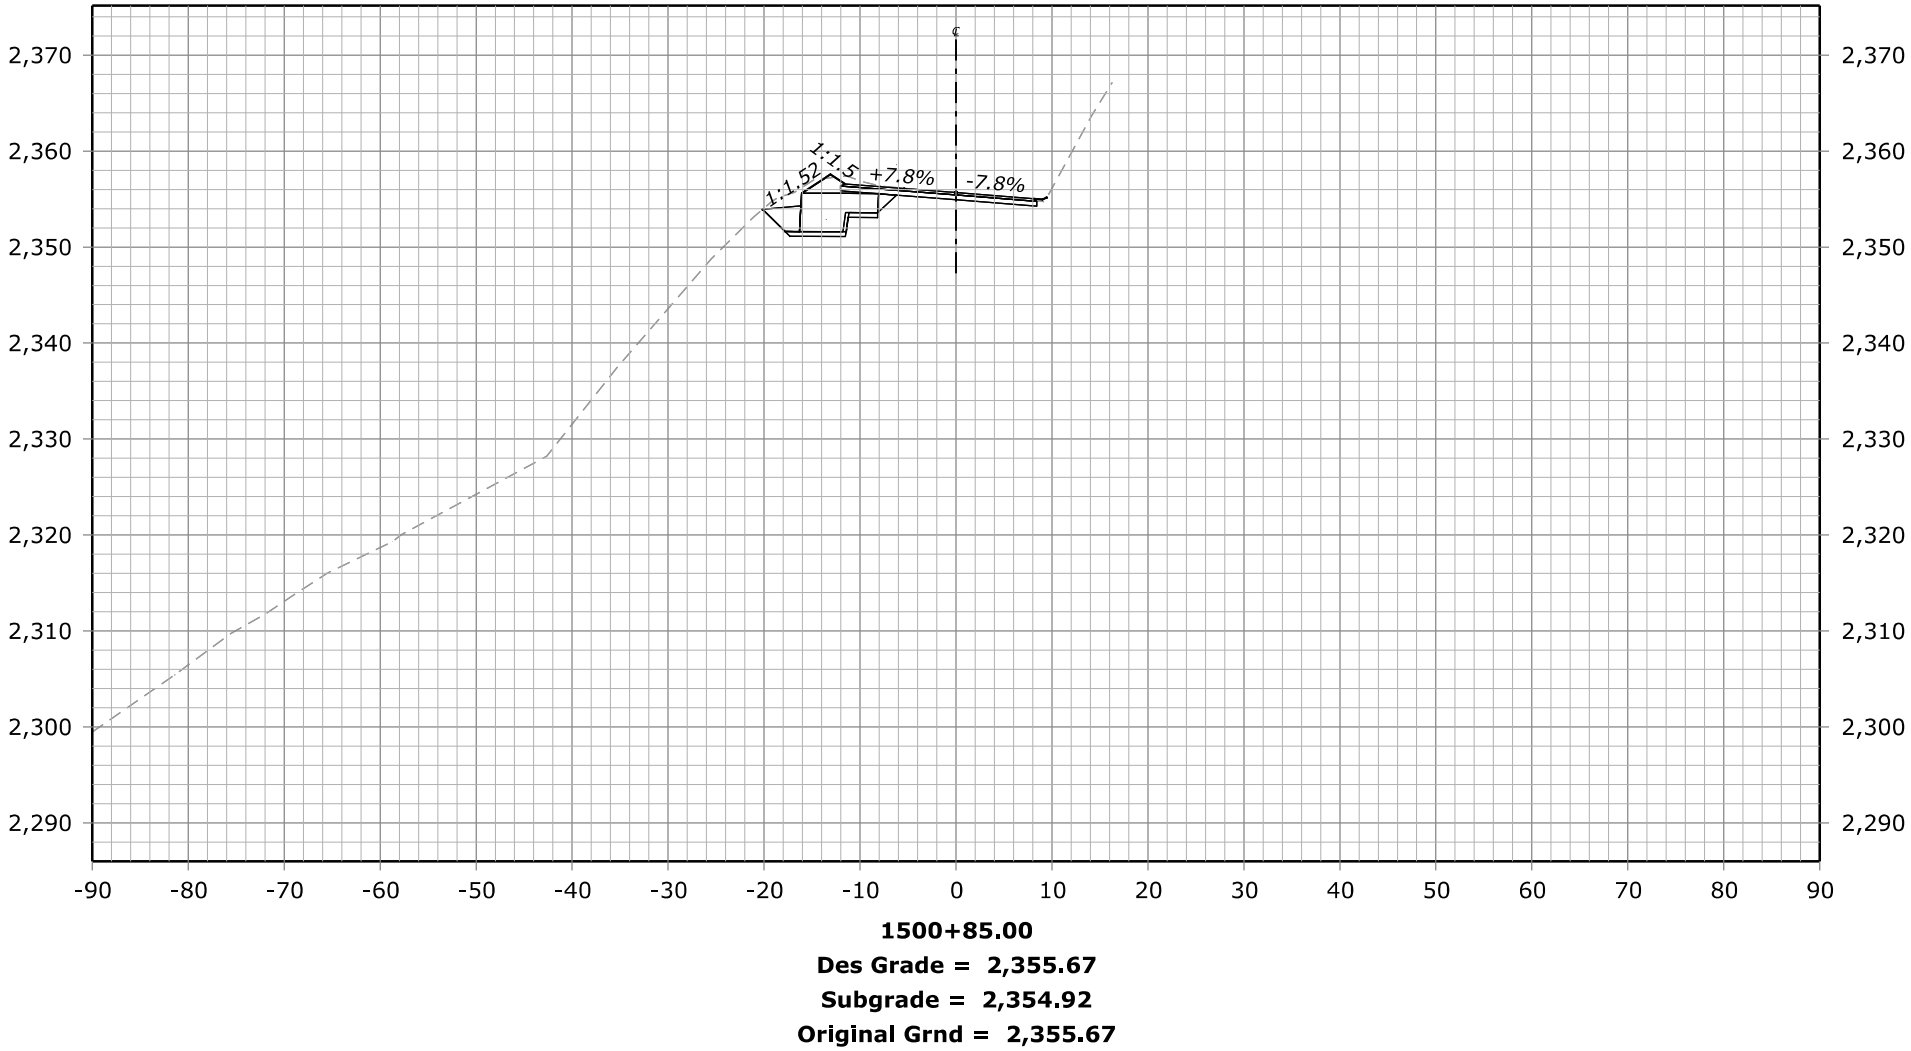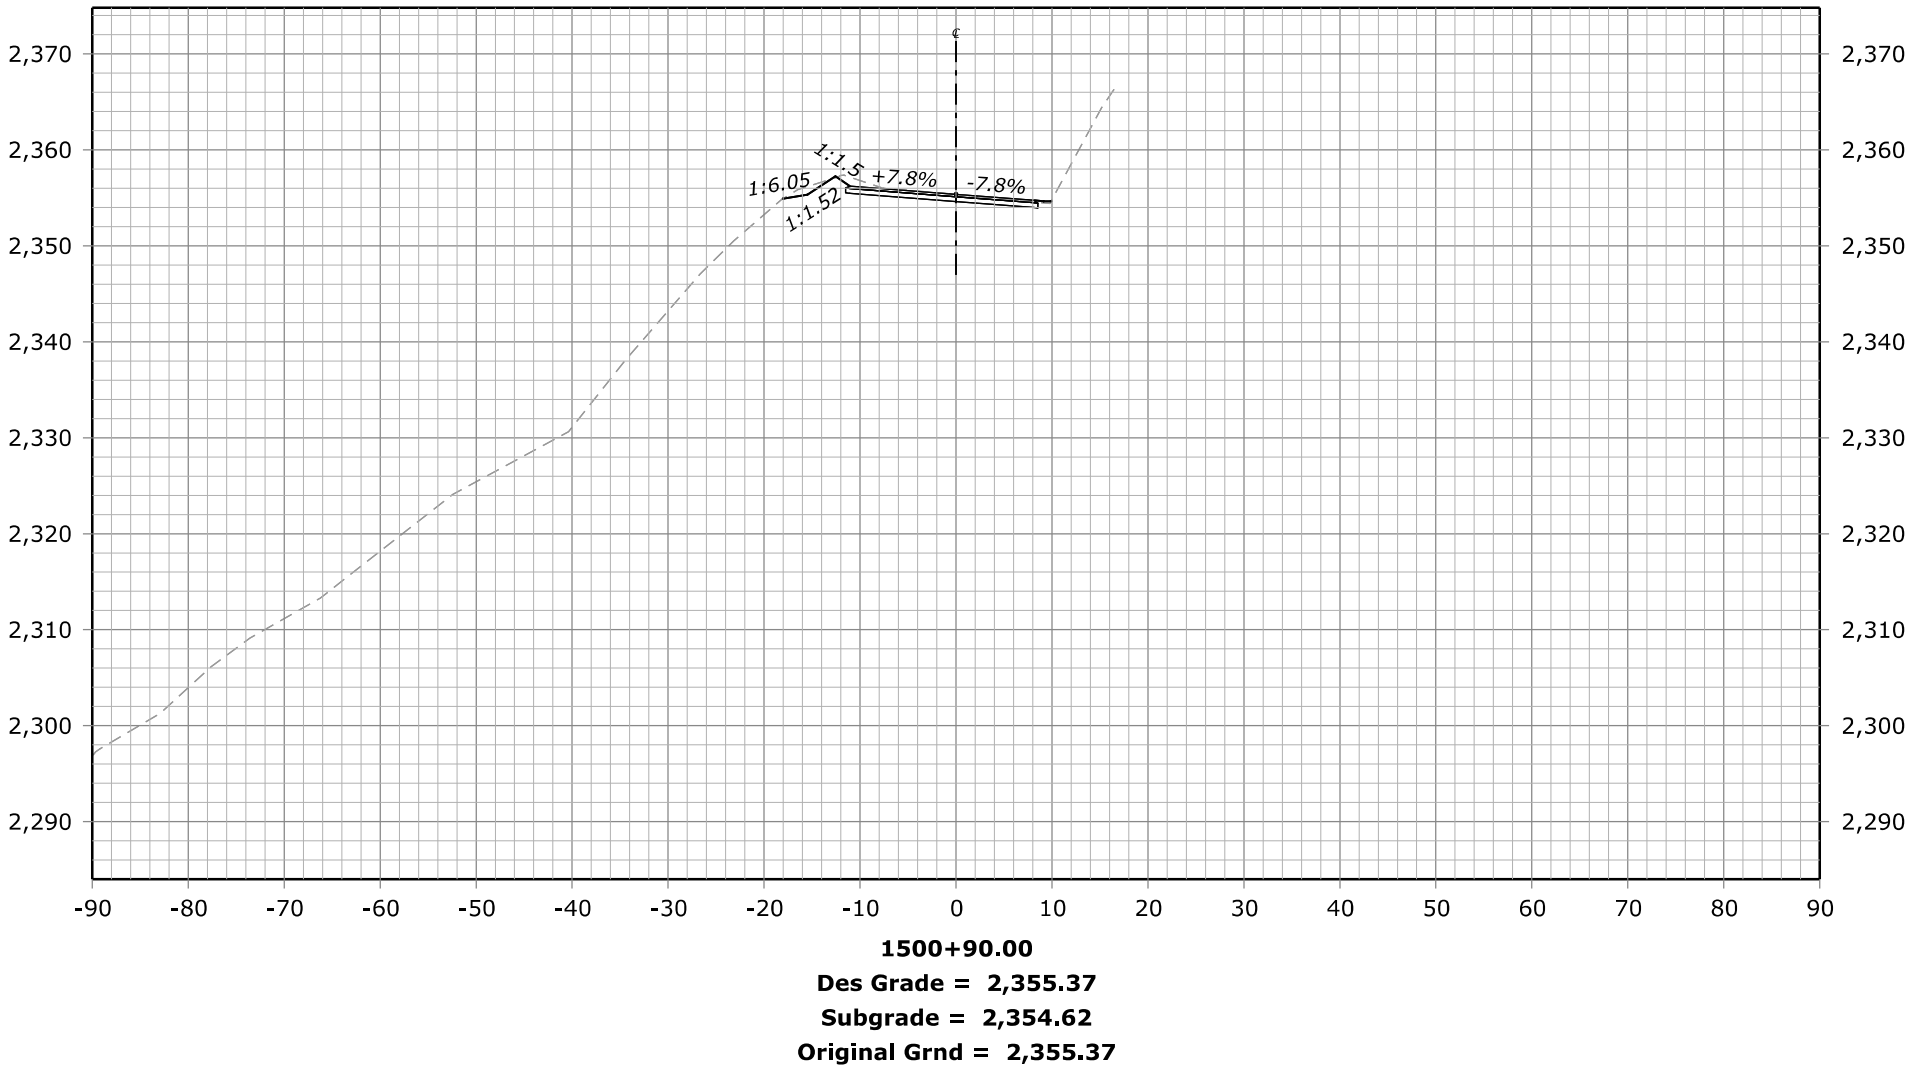


FHWA, Office of Federal Lands Highway
Central Federal Lands Highway Division

X-SECTIONS
NACI-FERGUSSON RD

STATE	PROJECT	SHEET NUMBER
CA	ERFO FS LSPDR 2021-1(1) NACI-FERGUSSON RD	X107

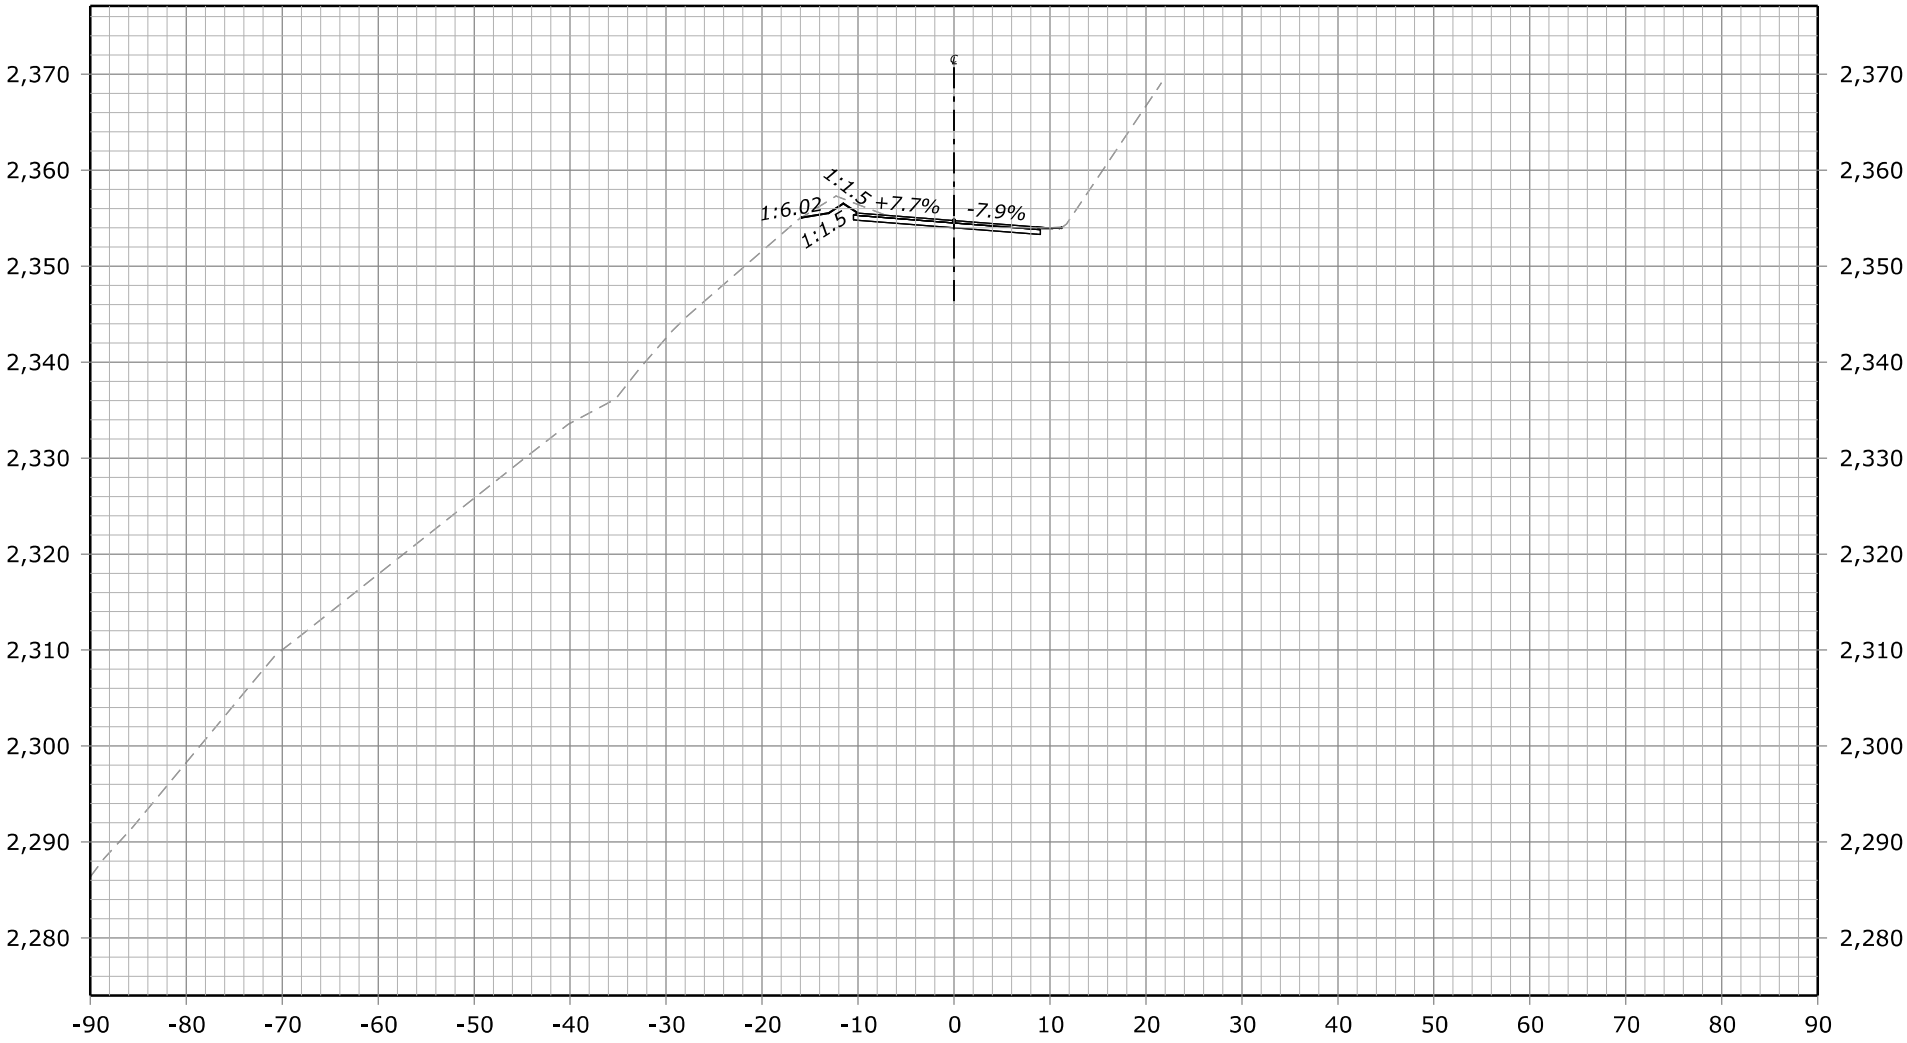

1501+00.00
Des Grade = 2,354.75
Subgrade = 2,354.00
Original Grnd = 2,354.76

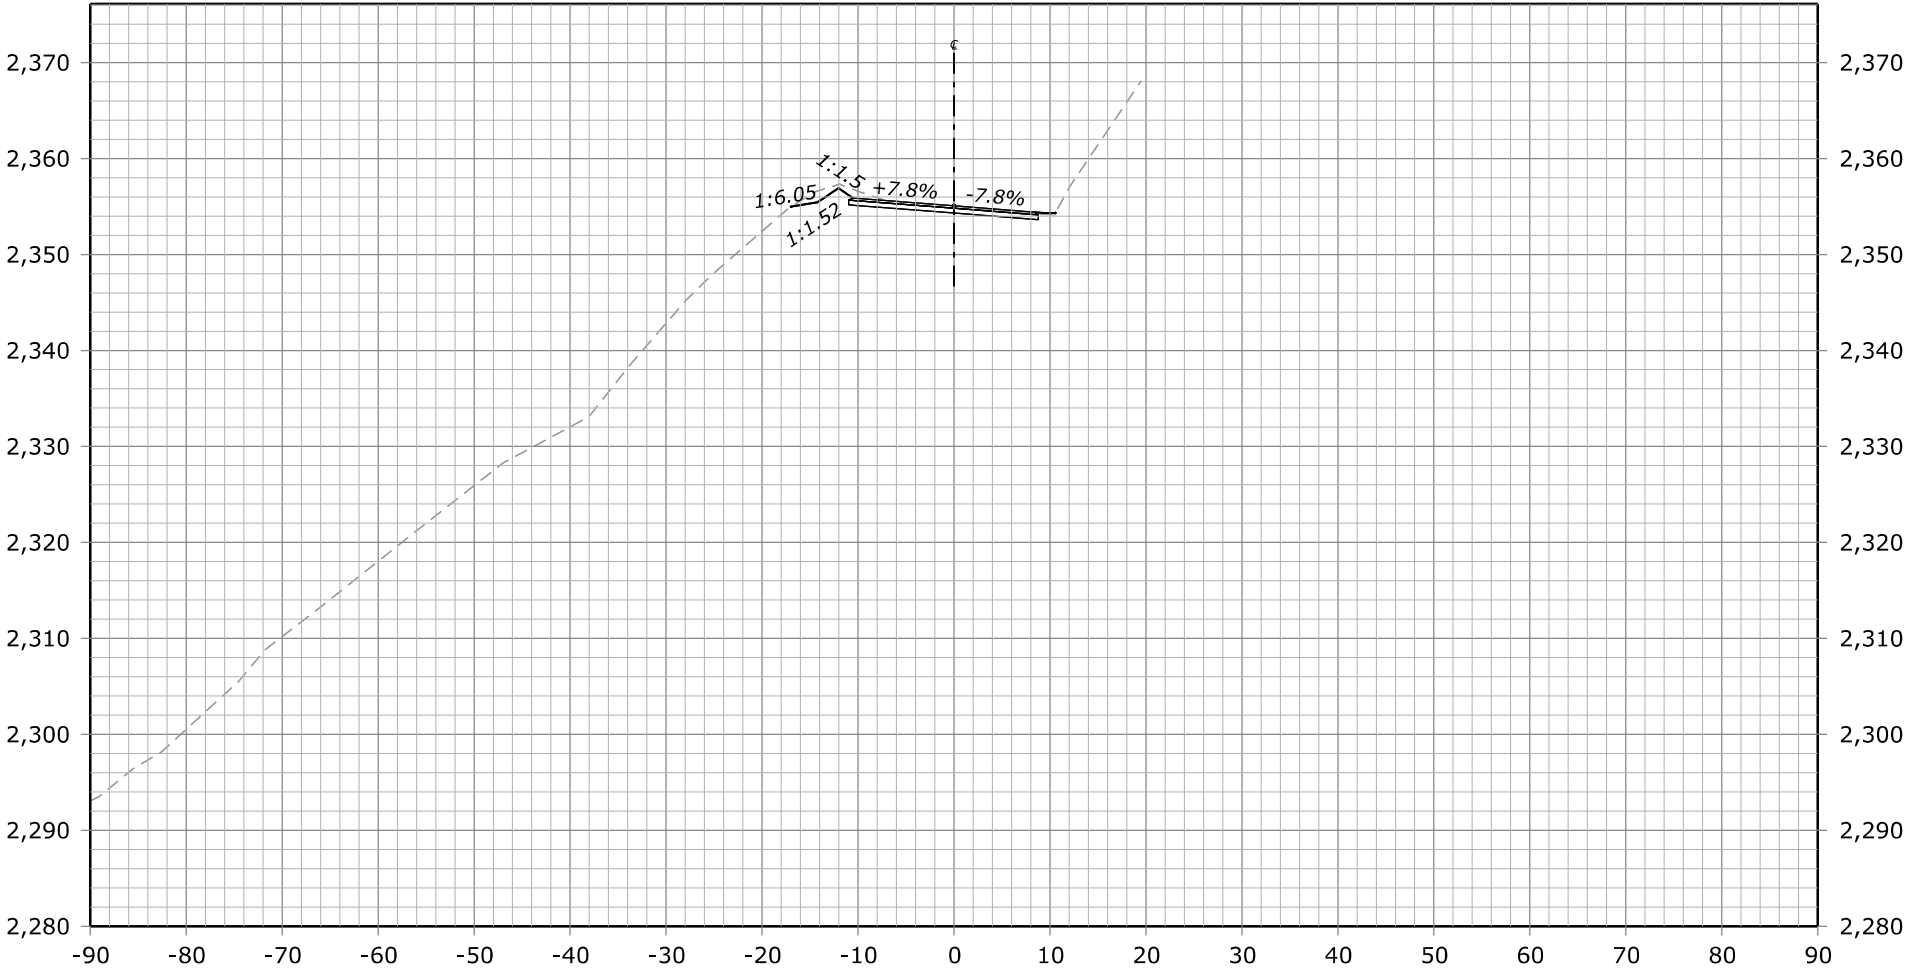


1500+95.00
Des Grade = 2,355.07
Subgrade = 2,354.32
Original Grnd = 2,355.07


FHWA, Office of Federal Lands Highway
Central Federal Lands Highway Division

X-SECTIONS
NACI-FERGUSSON RD

STATE	PROJECT	SHEET NUMBER
CA	ERFO FS LSPDR 2021-1(1) NACI-FERGUSSON RD	X108

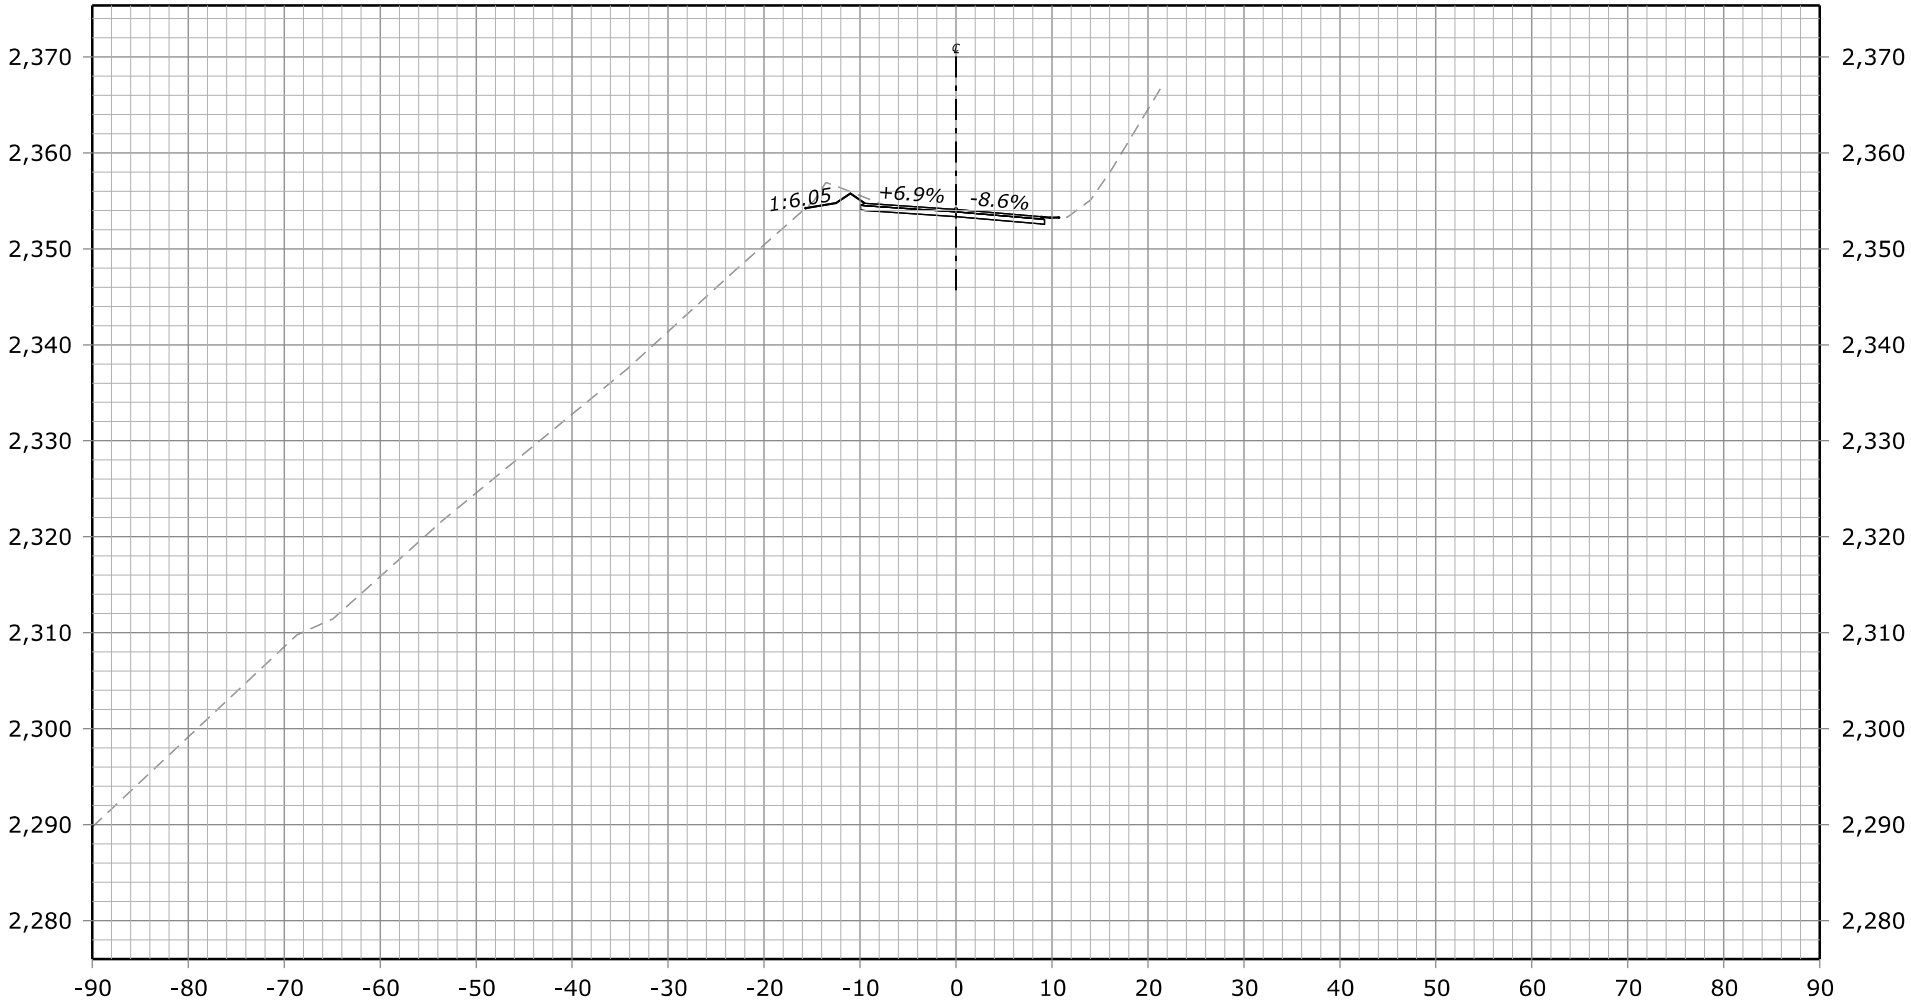

1501+10.00
Des Grade = 2,354.10
Subgrade = 2,353.35
Original Grnd = 2,354.10

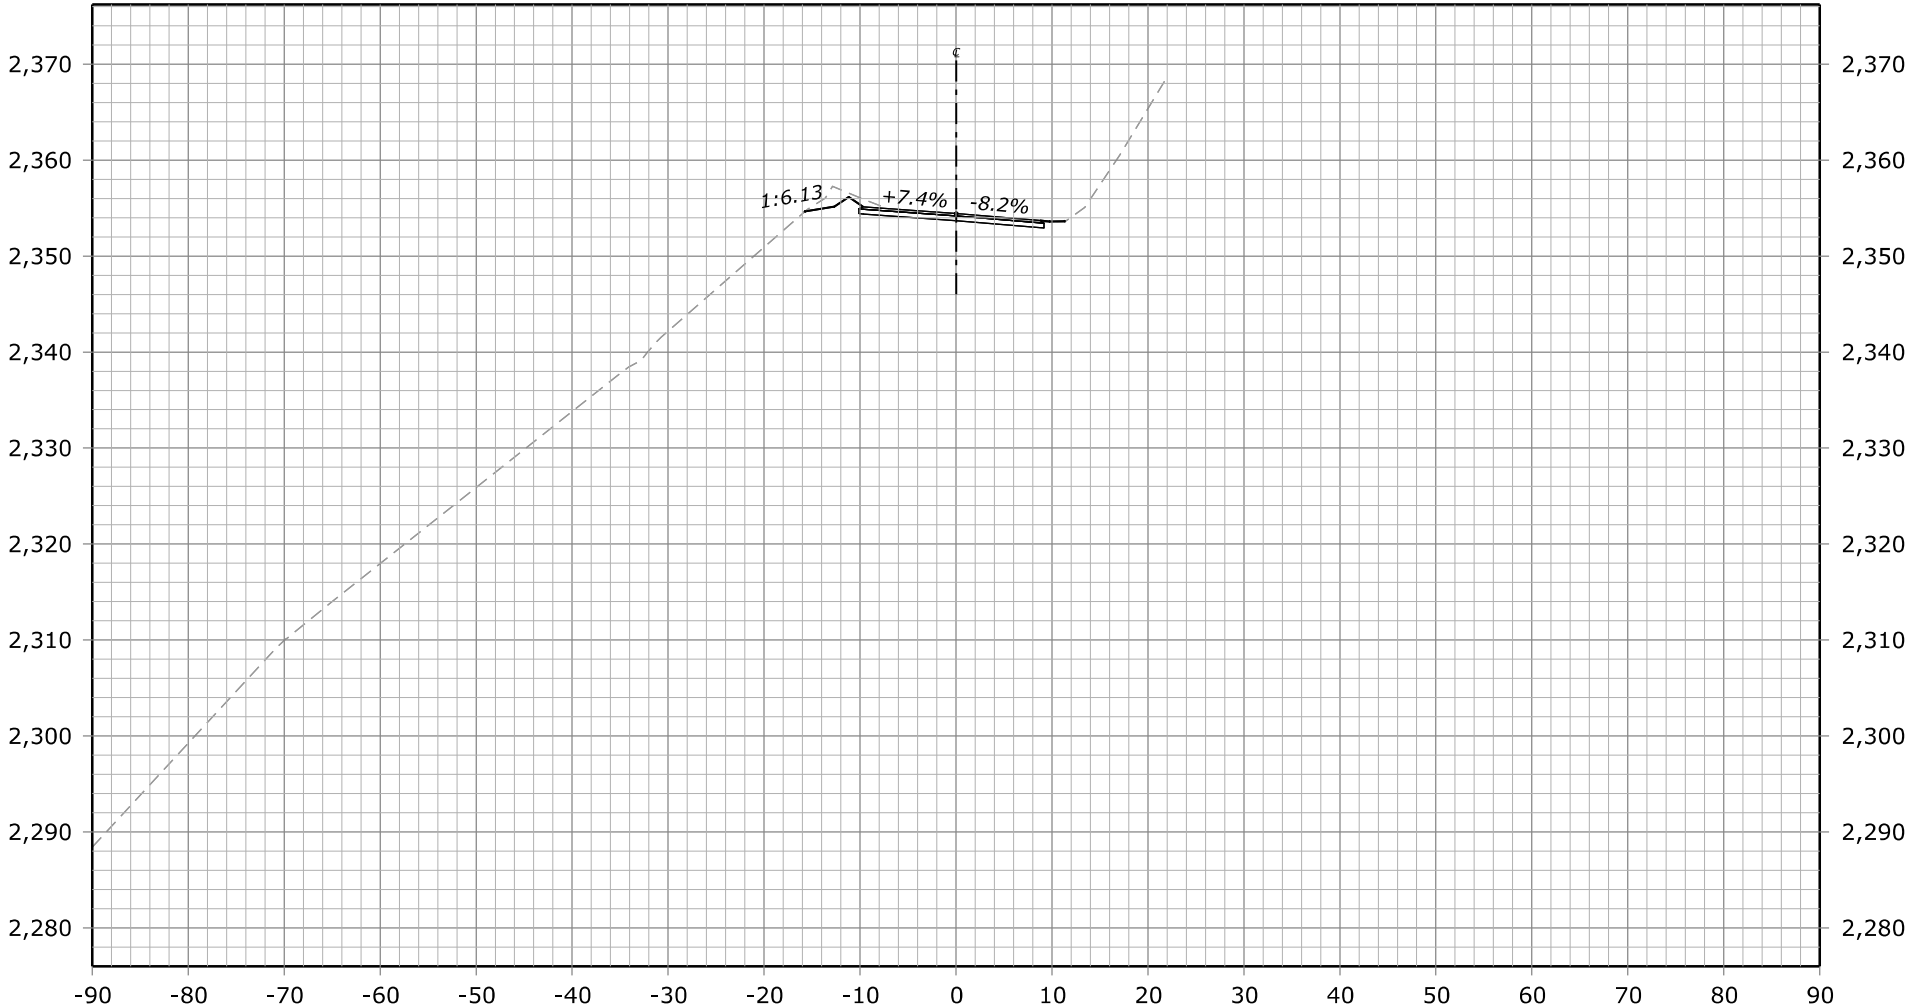


1501+05.00
Des Grade = 2,354.43
Subgrade = 2,353.68
Original Grnd = 2,354.43


FHWA, Office of Federal Lands Highway
Central Federal Lands Highway Division

X-SECTIONS
NACI-FERGUSSON RD

STATE	PROJECT	SHEET NUMBER
CA	ERFO FS LSPDR 2021-1(1) NACI-FERGUSSON RD	X109

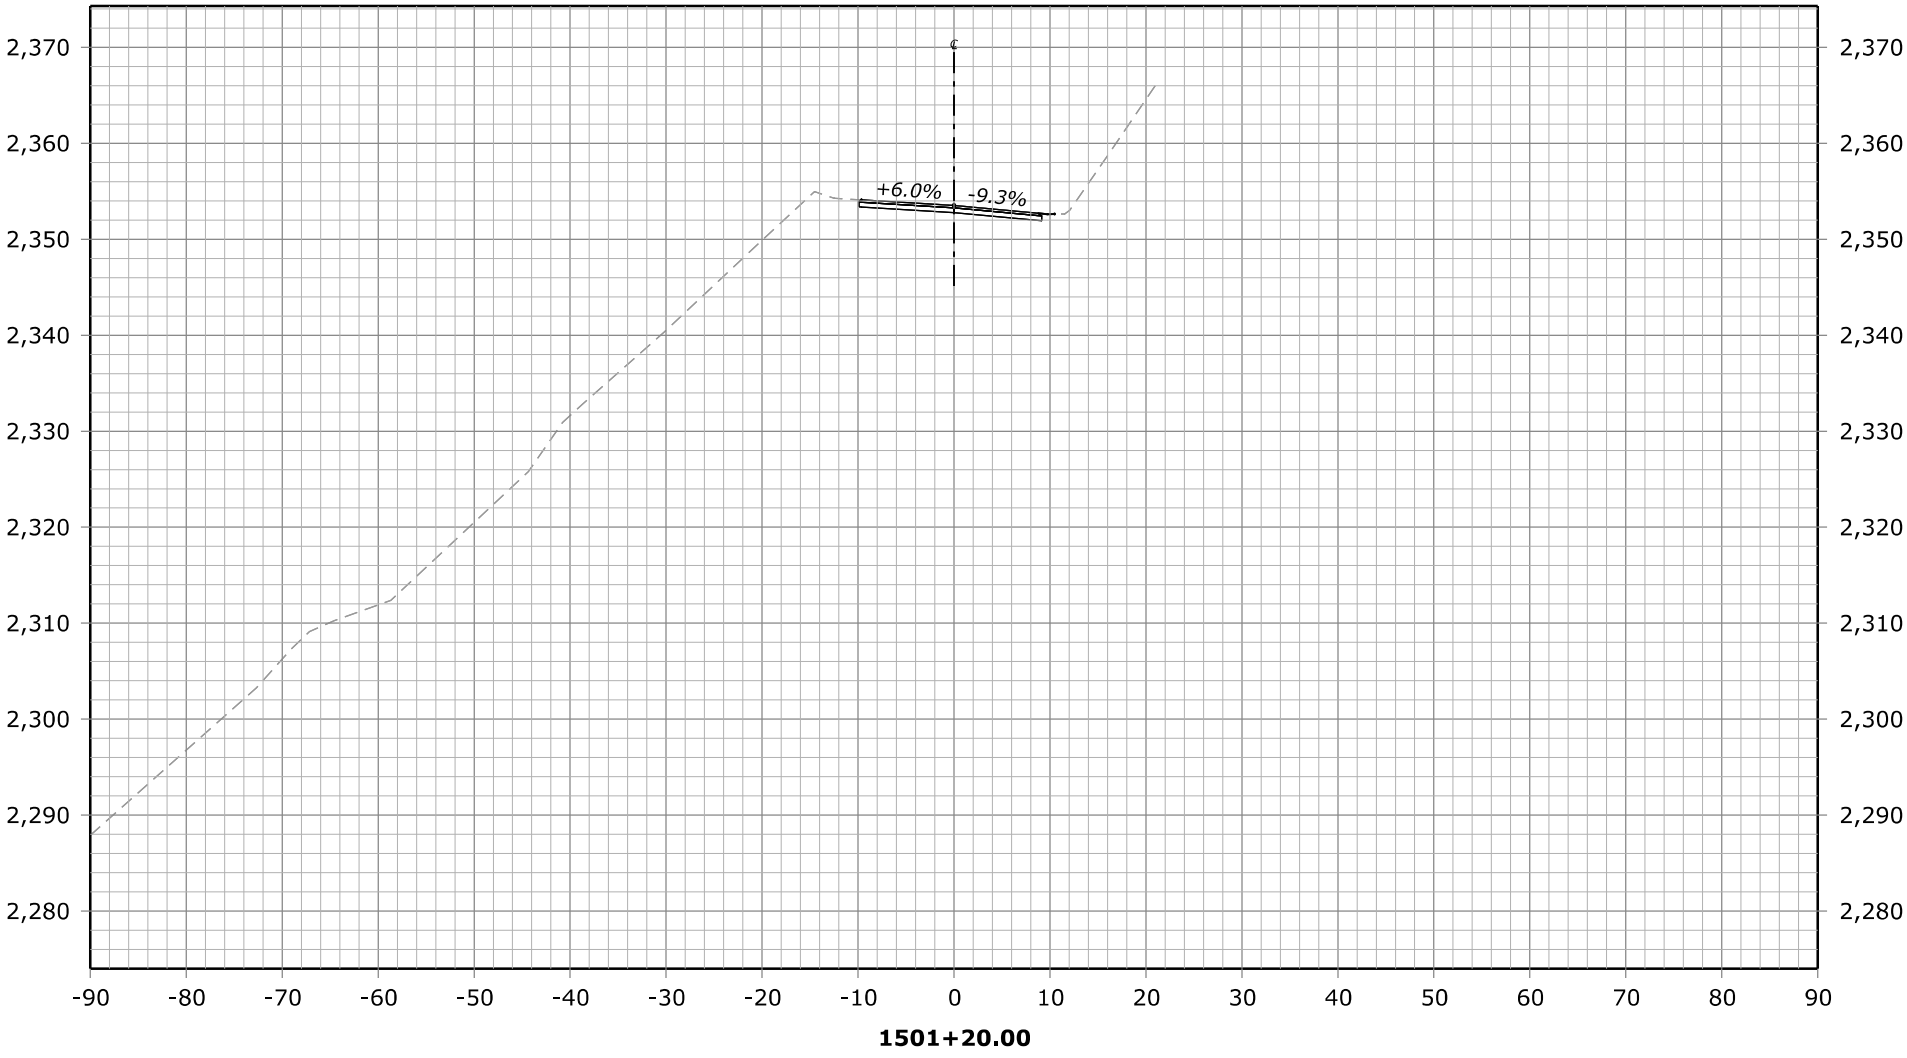

Des Grade = 2,353.53
Subgrade = 2,352.78
Original Grnd = 2,353.53

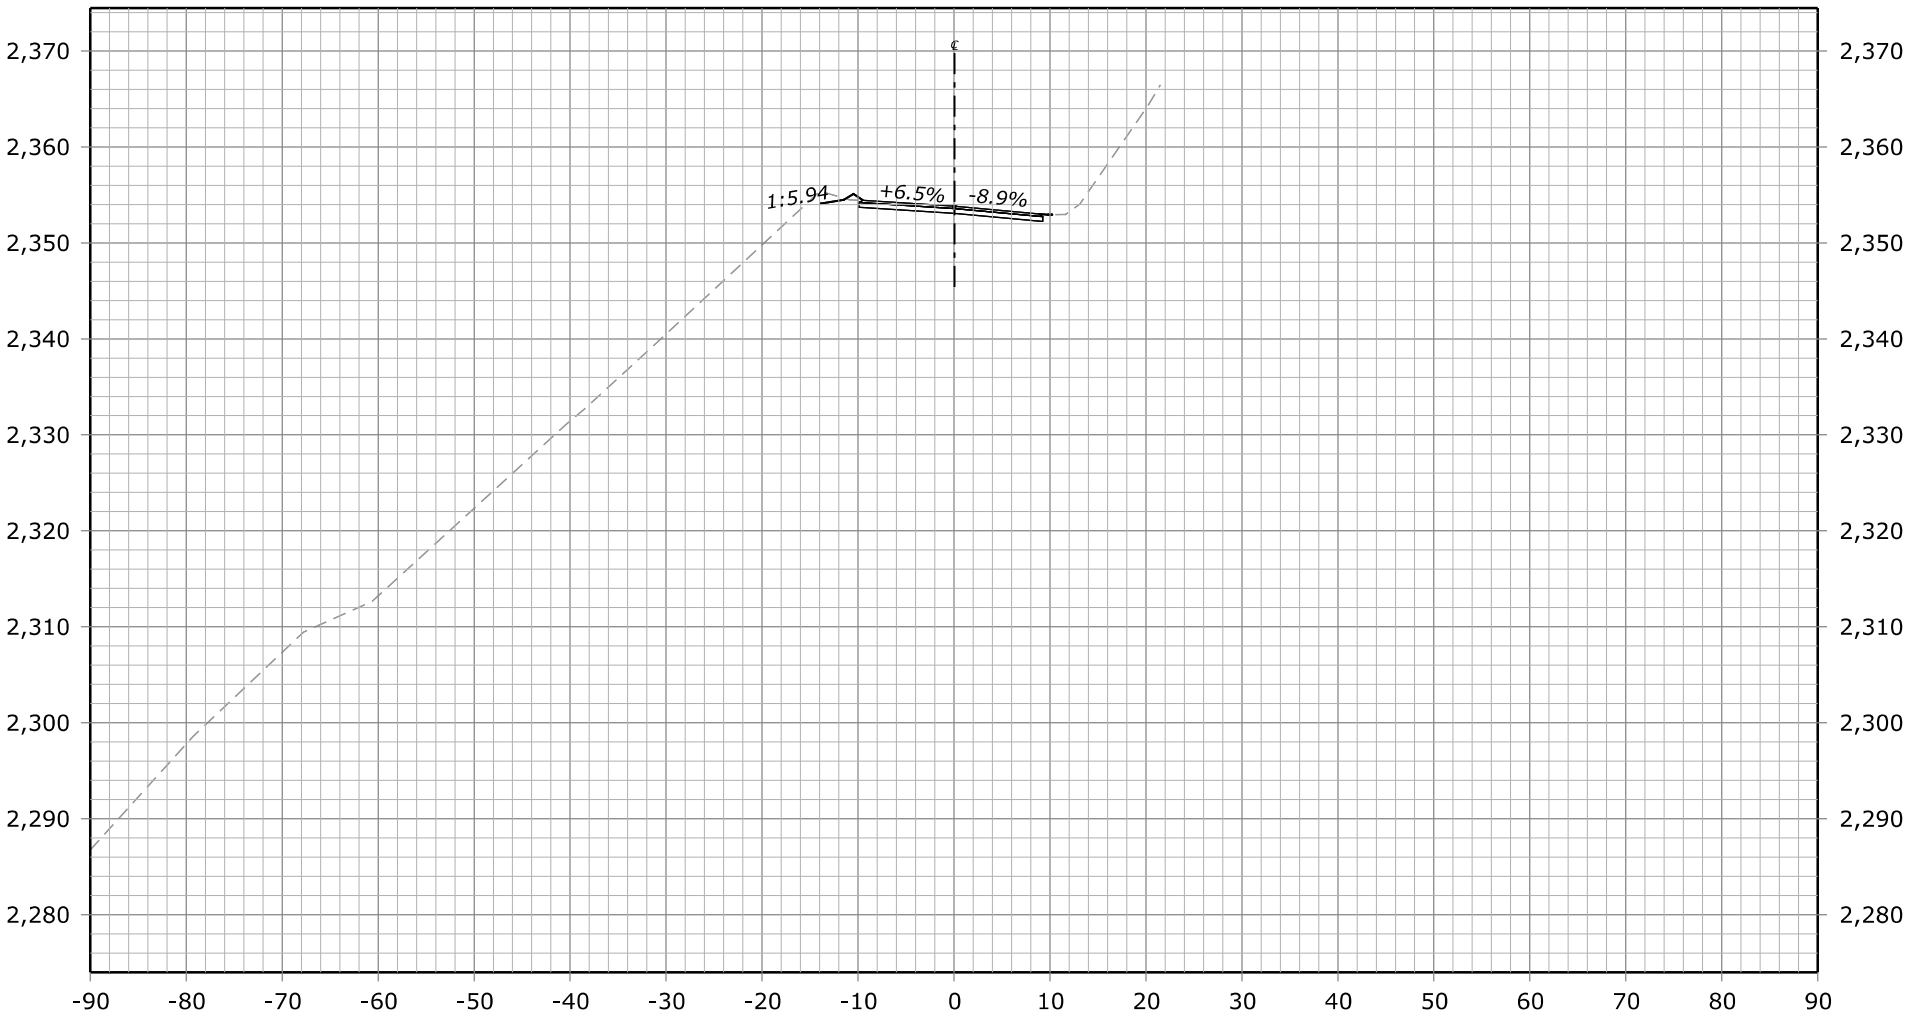



Des Grade = 2,353.82
Subgrade = 2,353.07
Original Grnd = 2,353.82

FHWA, Office of Federal Lands Highway
Central Federal Lands Highway Division

X-SECTIONS

NACI-FERGUSSON RD



STATE	PROJECT	SHEET NUMBER
CA	ERFO FS LSPDR 2021-1(1) NACI-FERGUSSON RD	X110

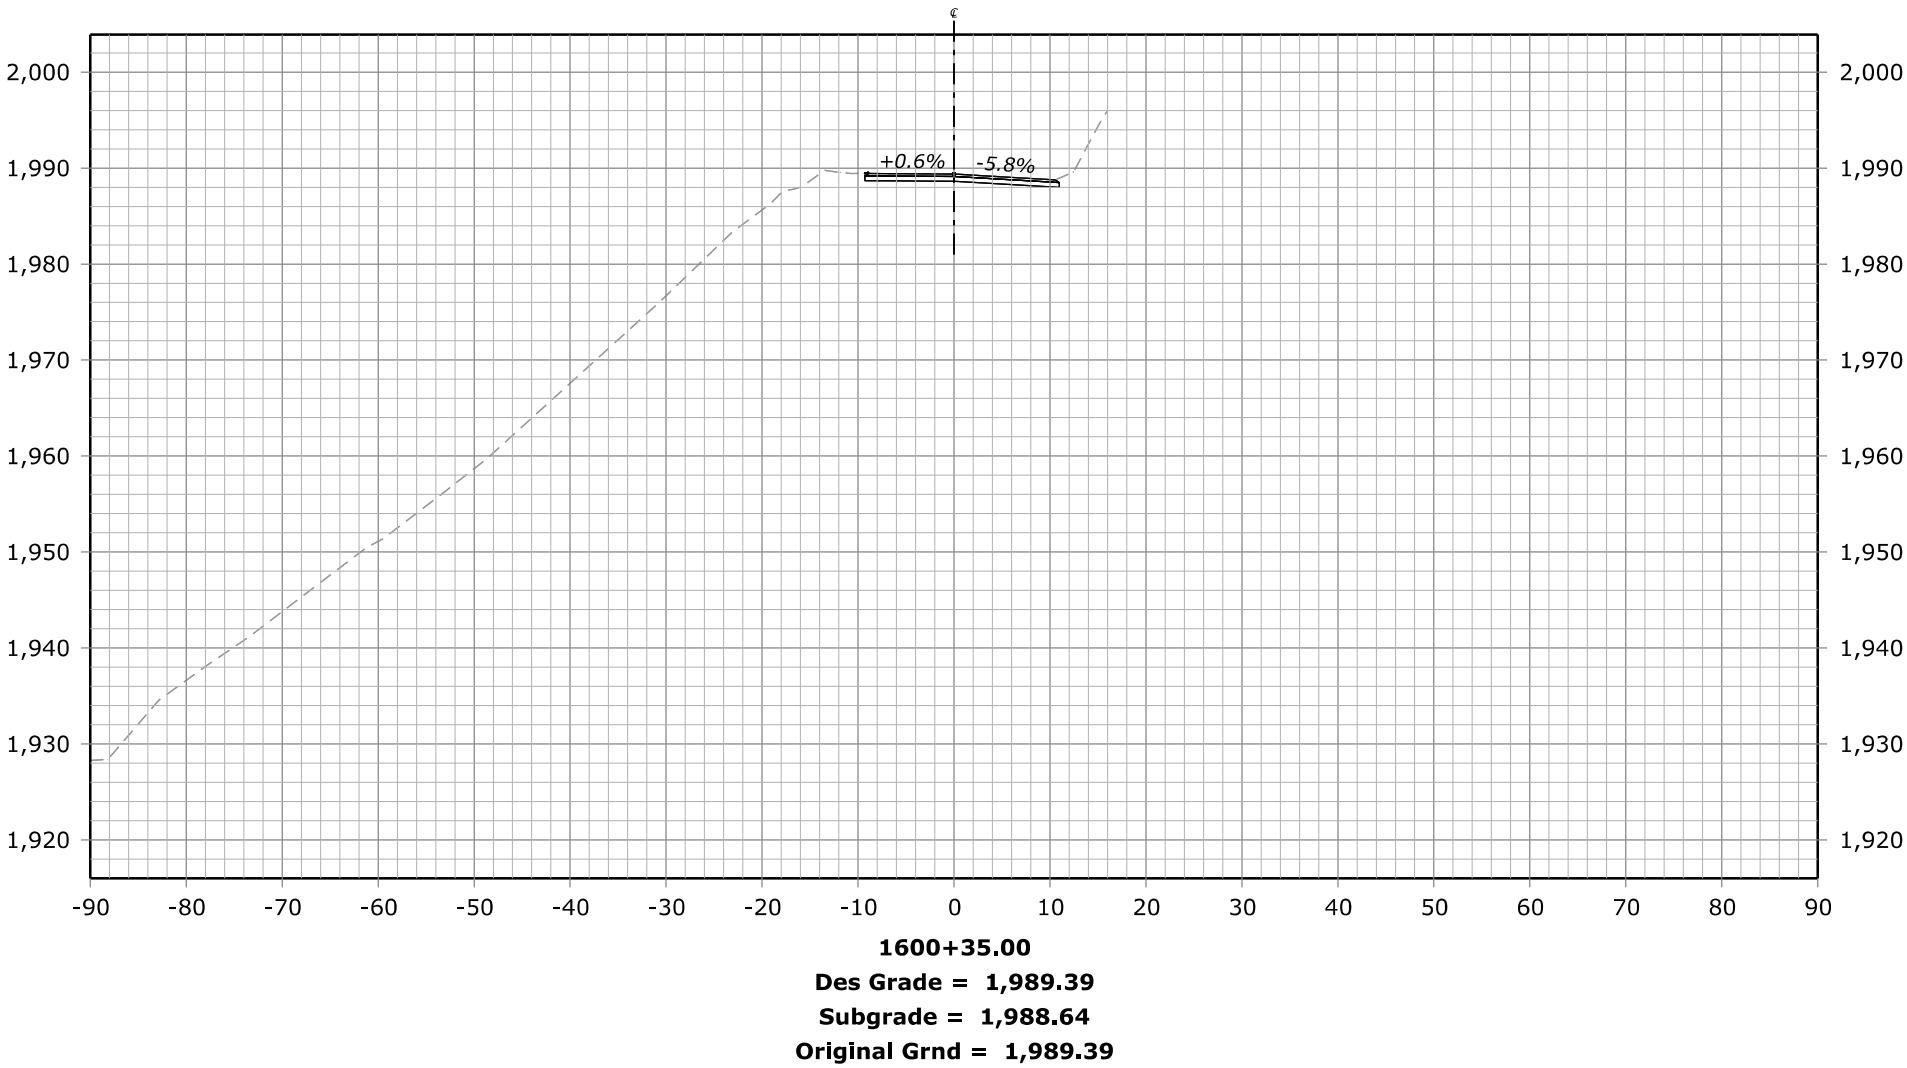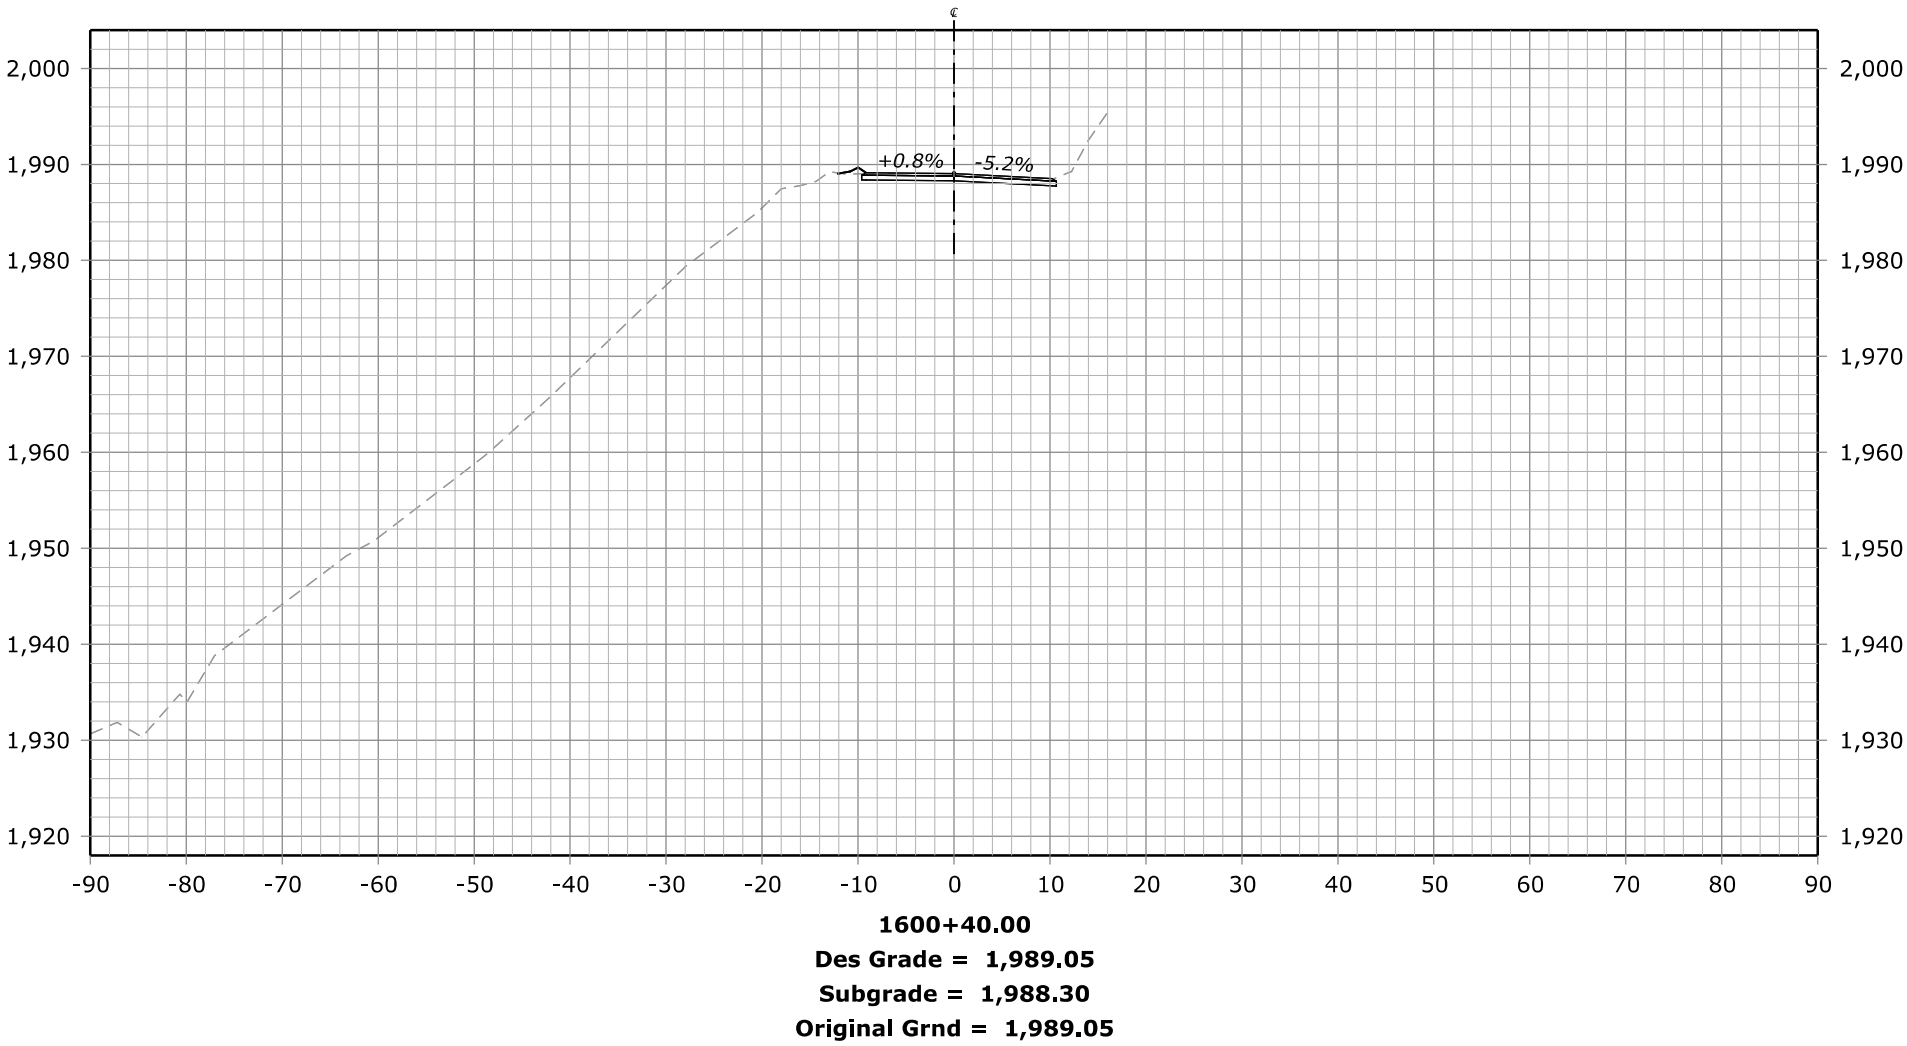



FHWA, Office of Federal Lands Highway
Central Federal Lands Highway Division

X-SECTIONS
NACI-FERGUSSON RD



STATE	PROJECT	SHEET NUMBER
CA	ERFO FS LSPDR 2021-1(1) NACI-FERGUSSON RD	X111

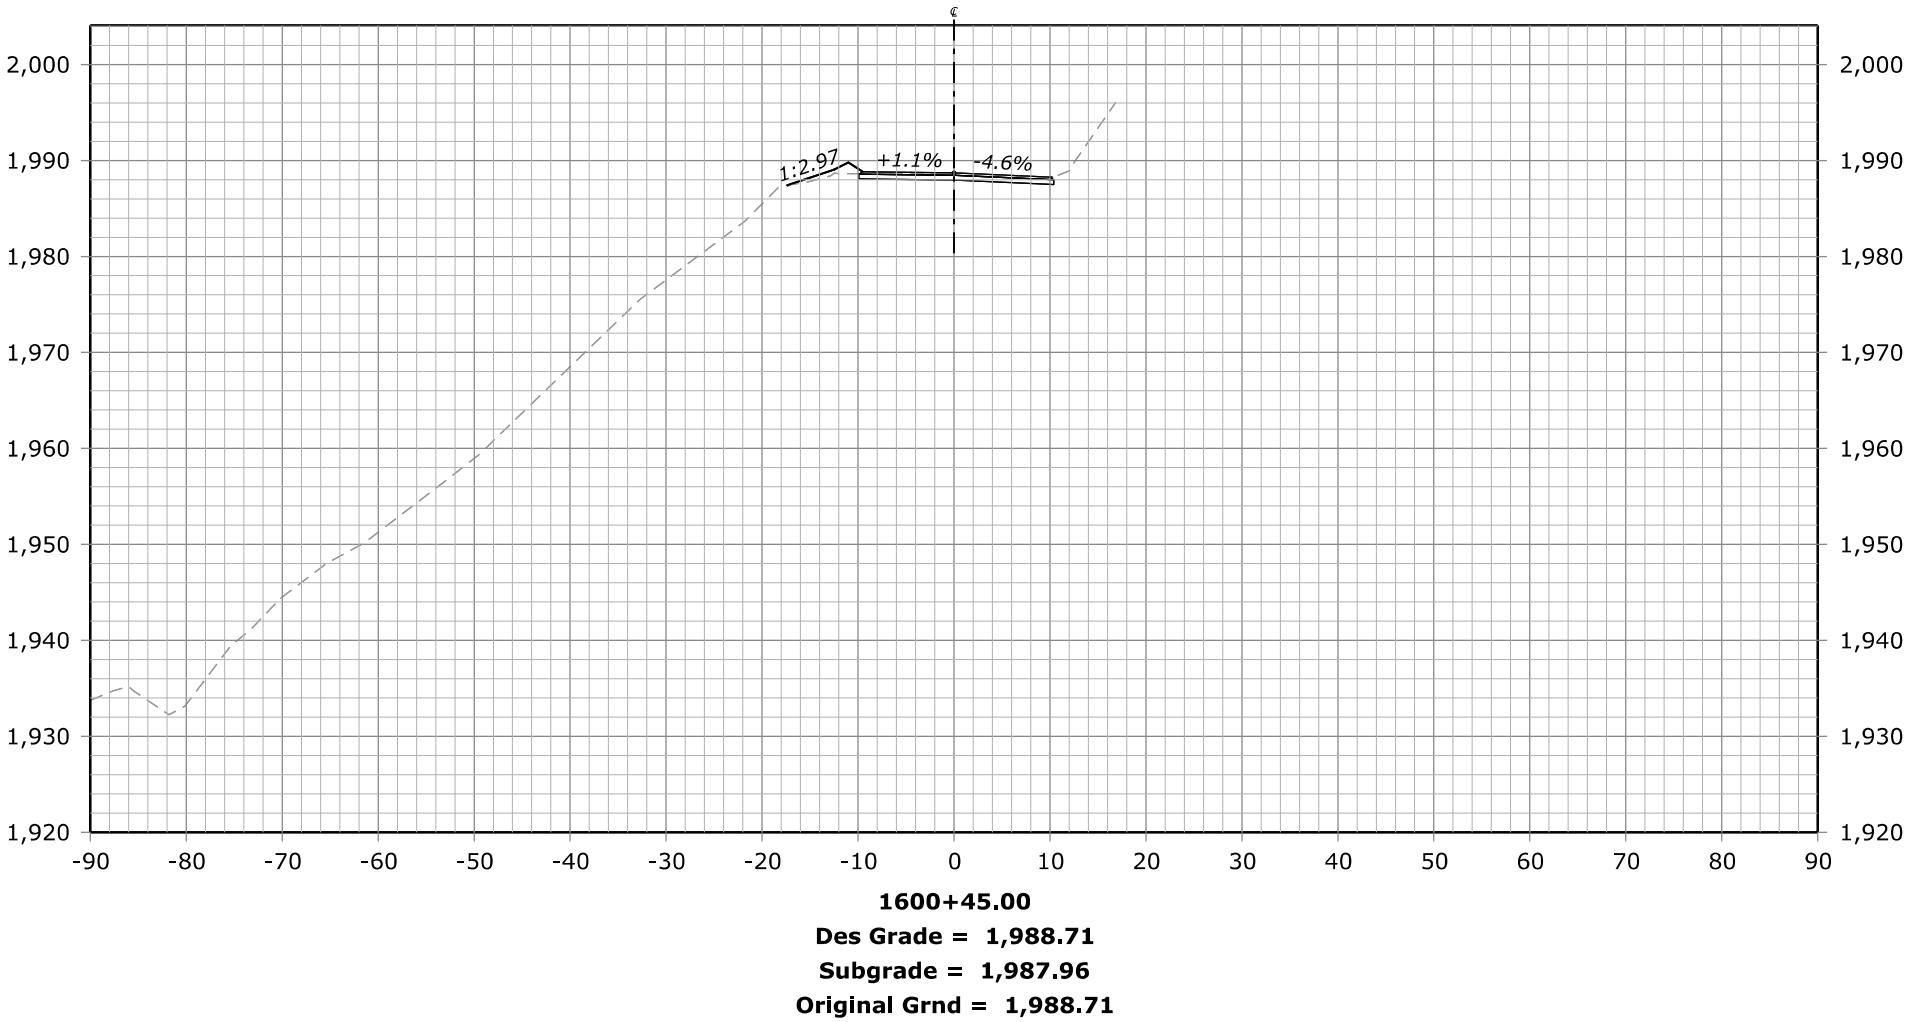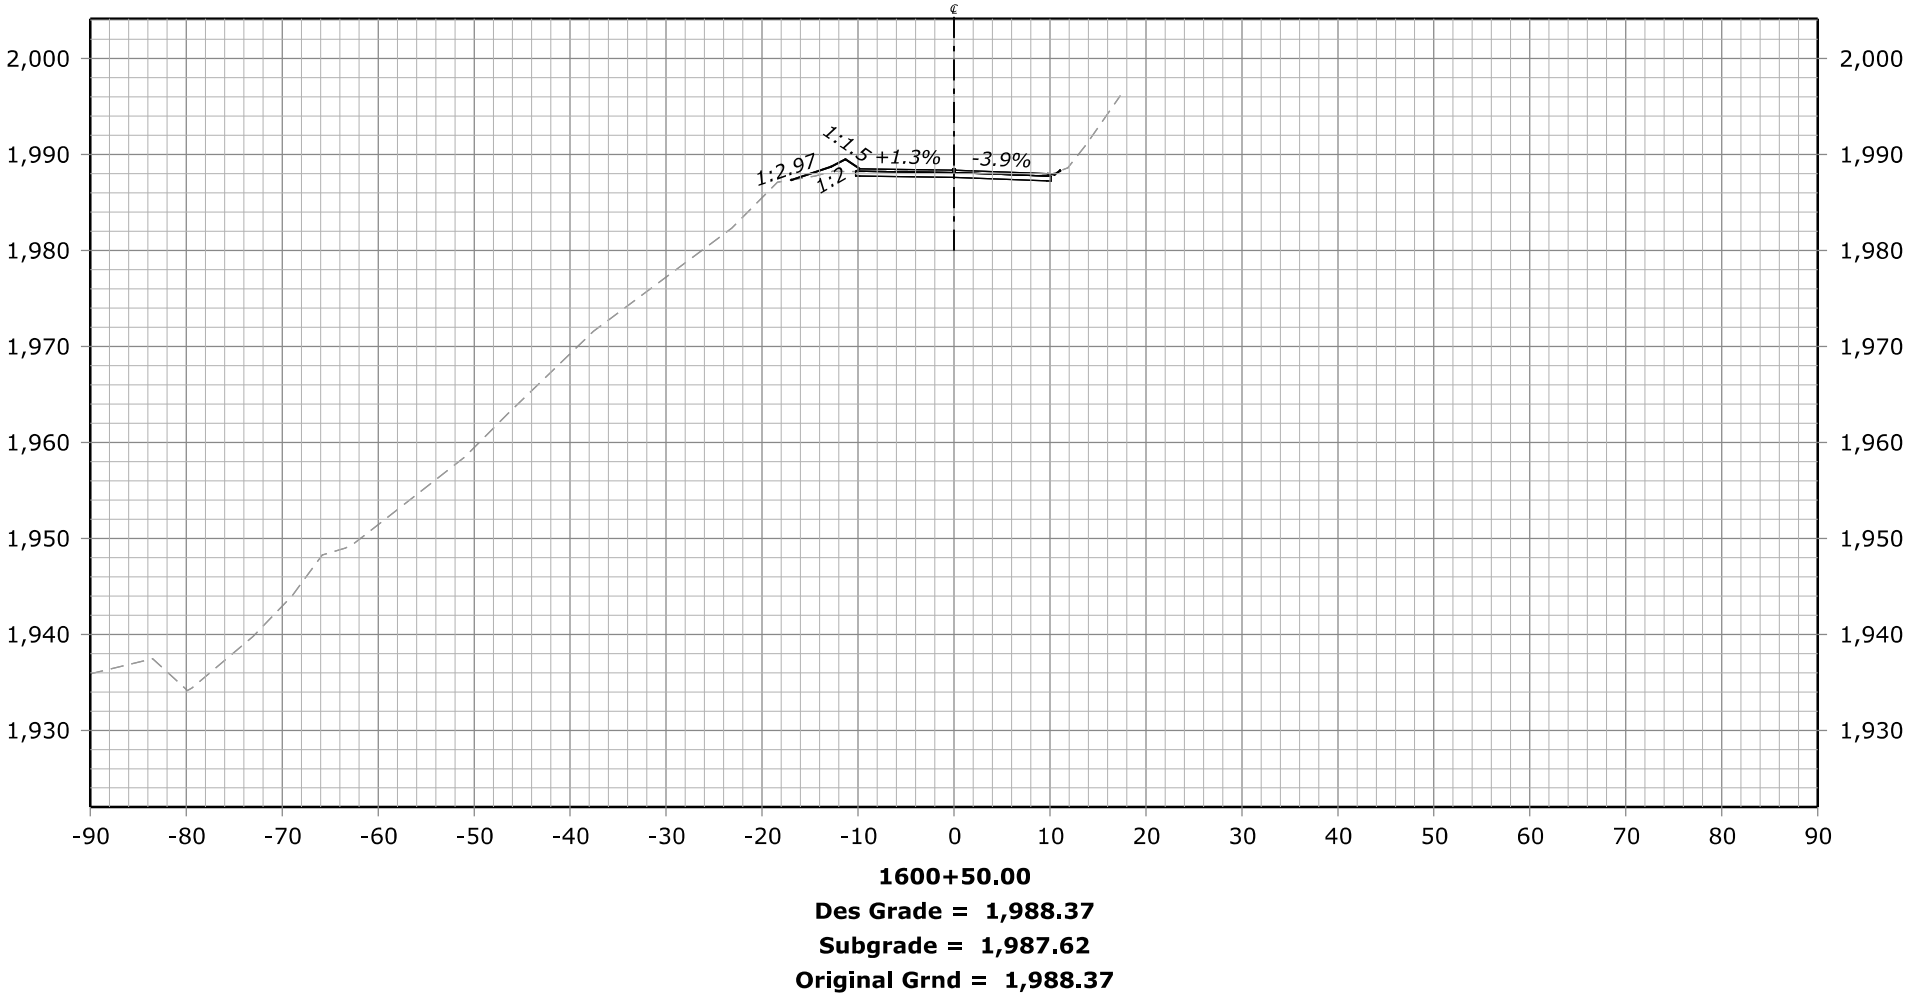



STATE	PROJECT	SHEET NUMBER
CA	ERFO FS LSPDR 2021-1(1) NACI-FERGUSSON RD	X112

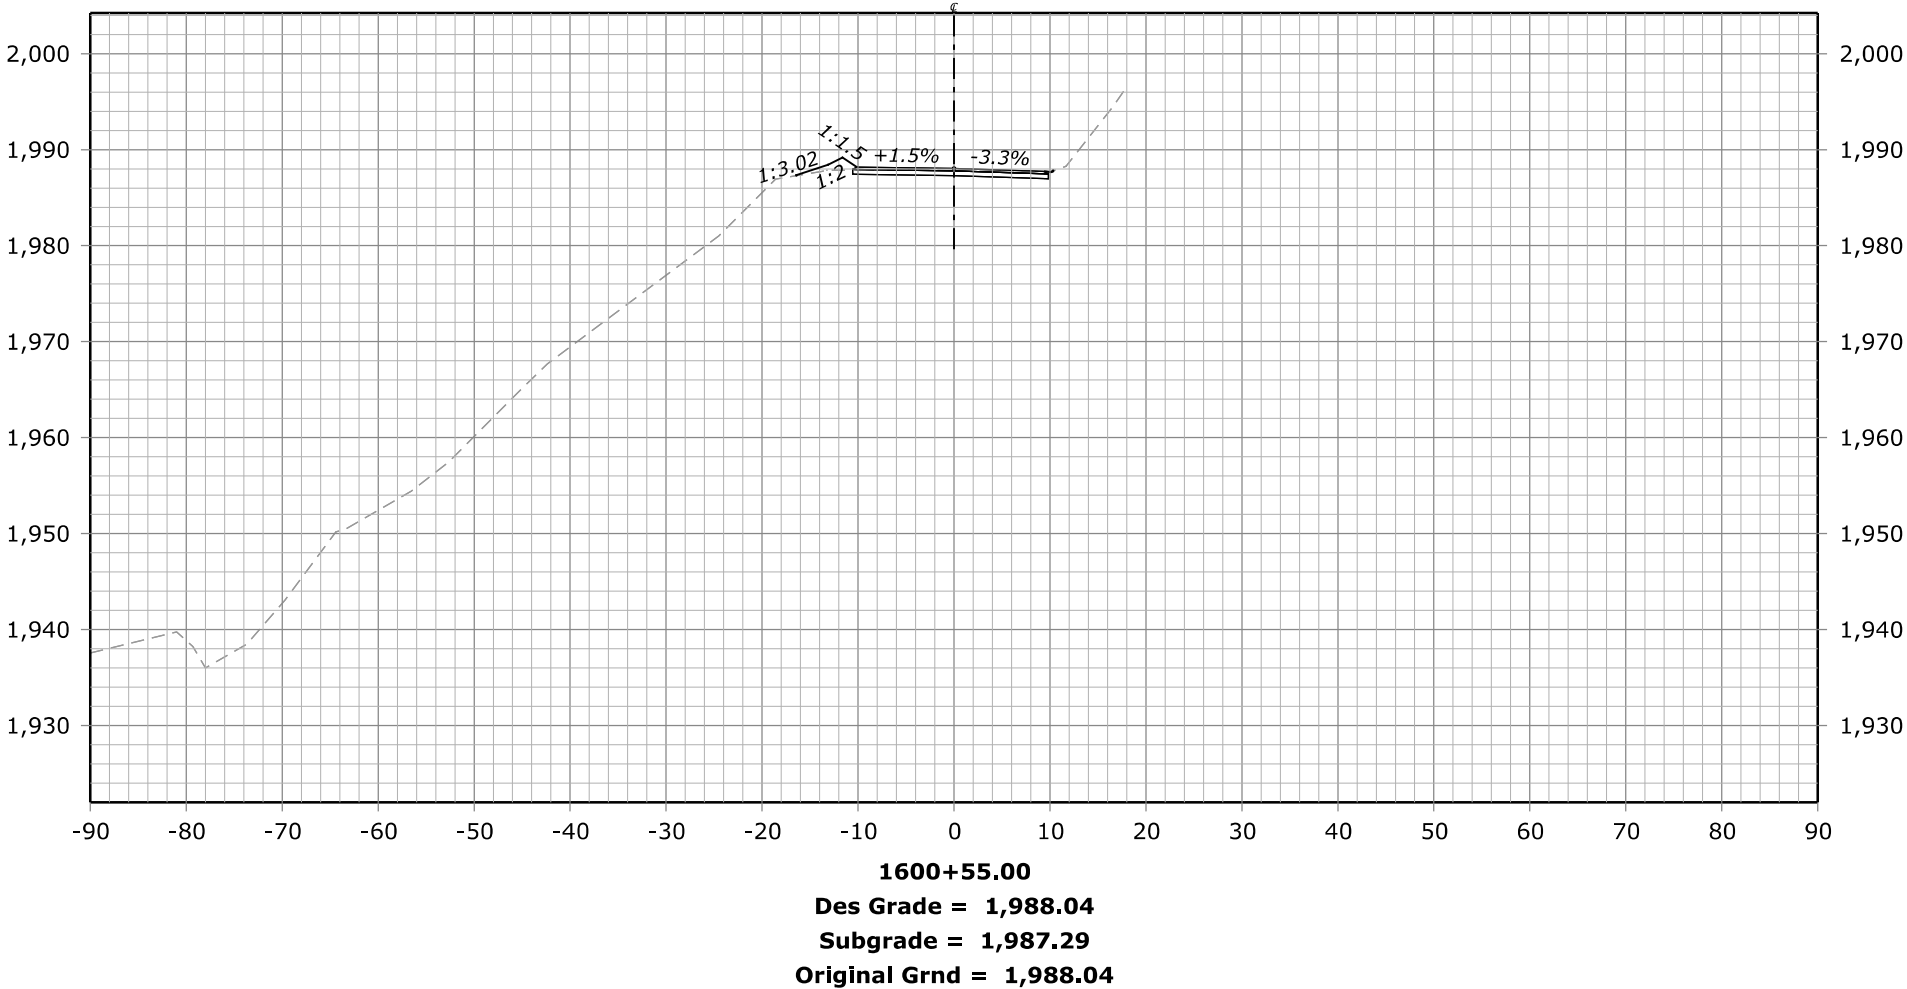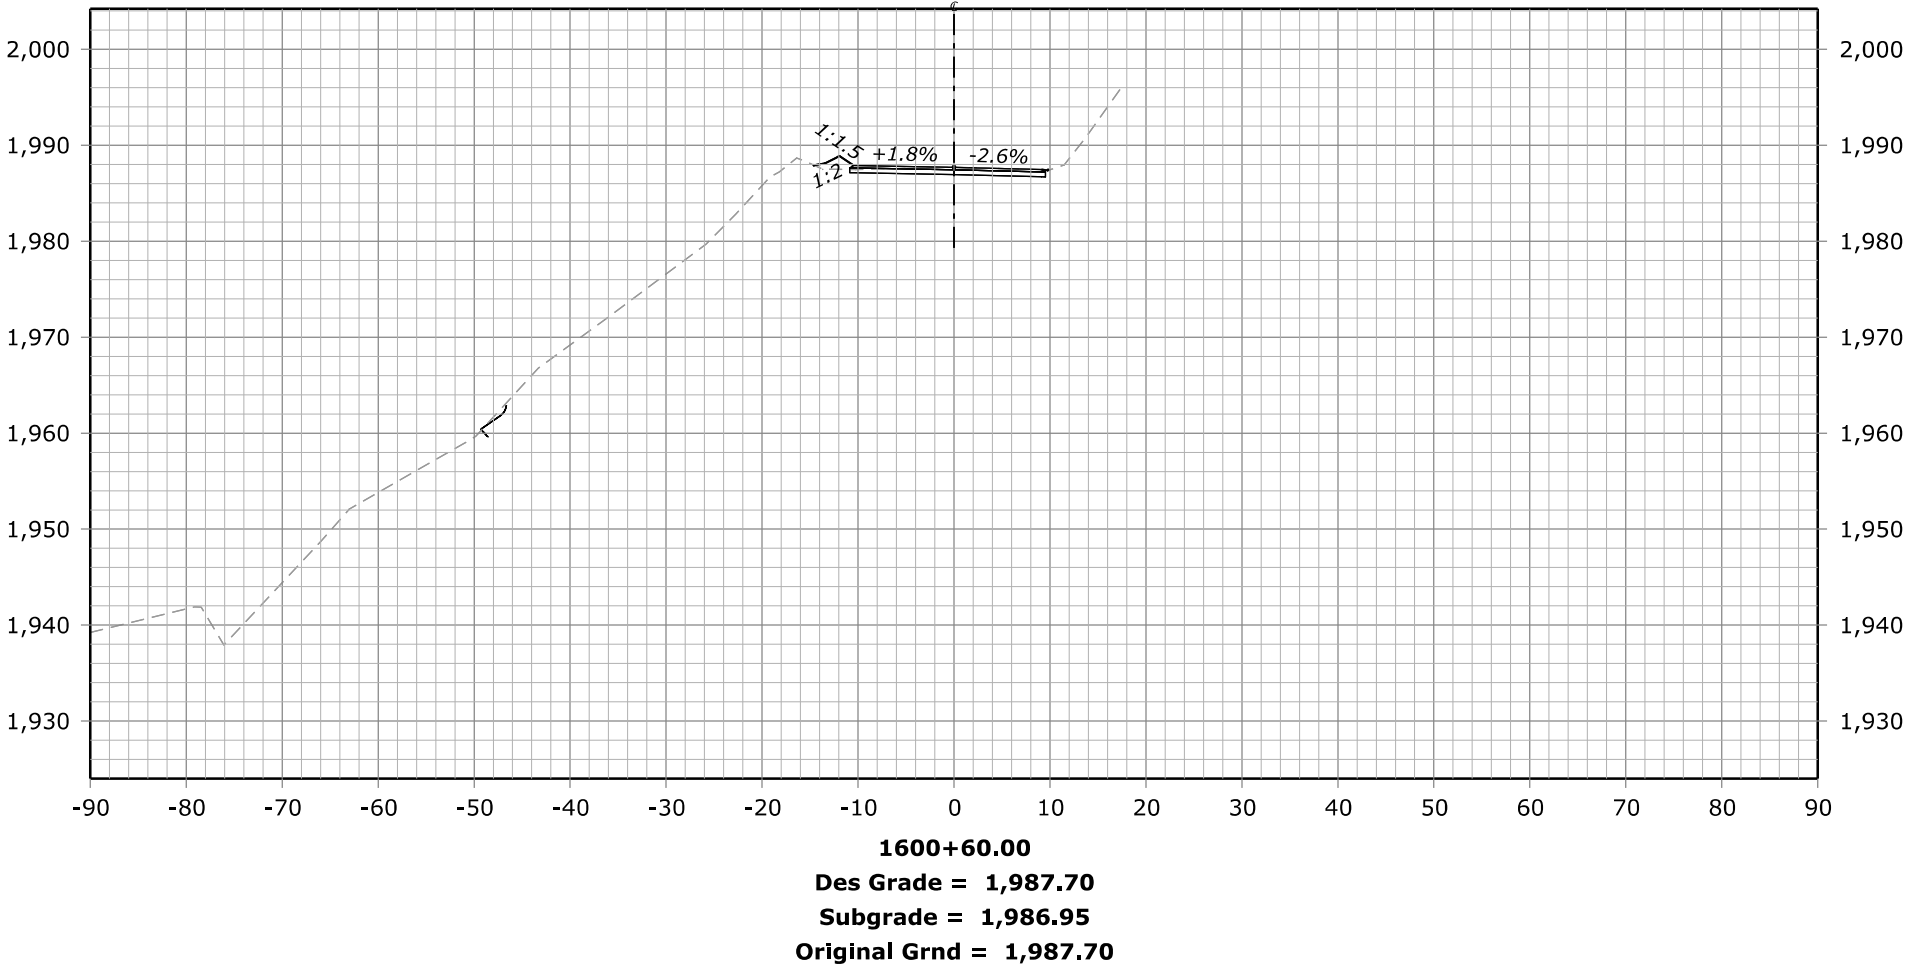



STATE	PROJECT	SHEET NUMBER
CA	ERFO FS LSPDR 2021-1(1) NACI-FERGUSSON RD	X113

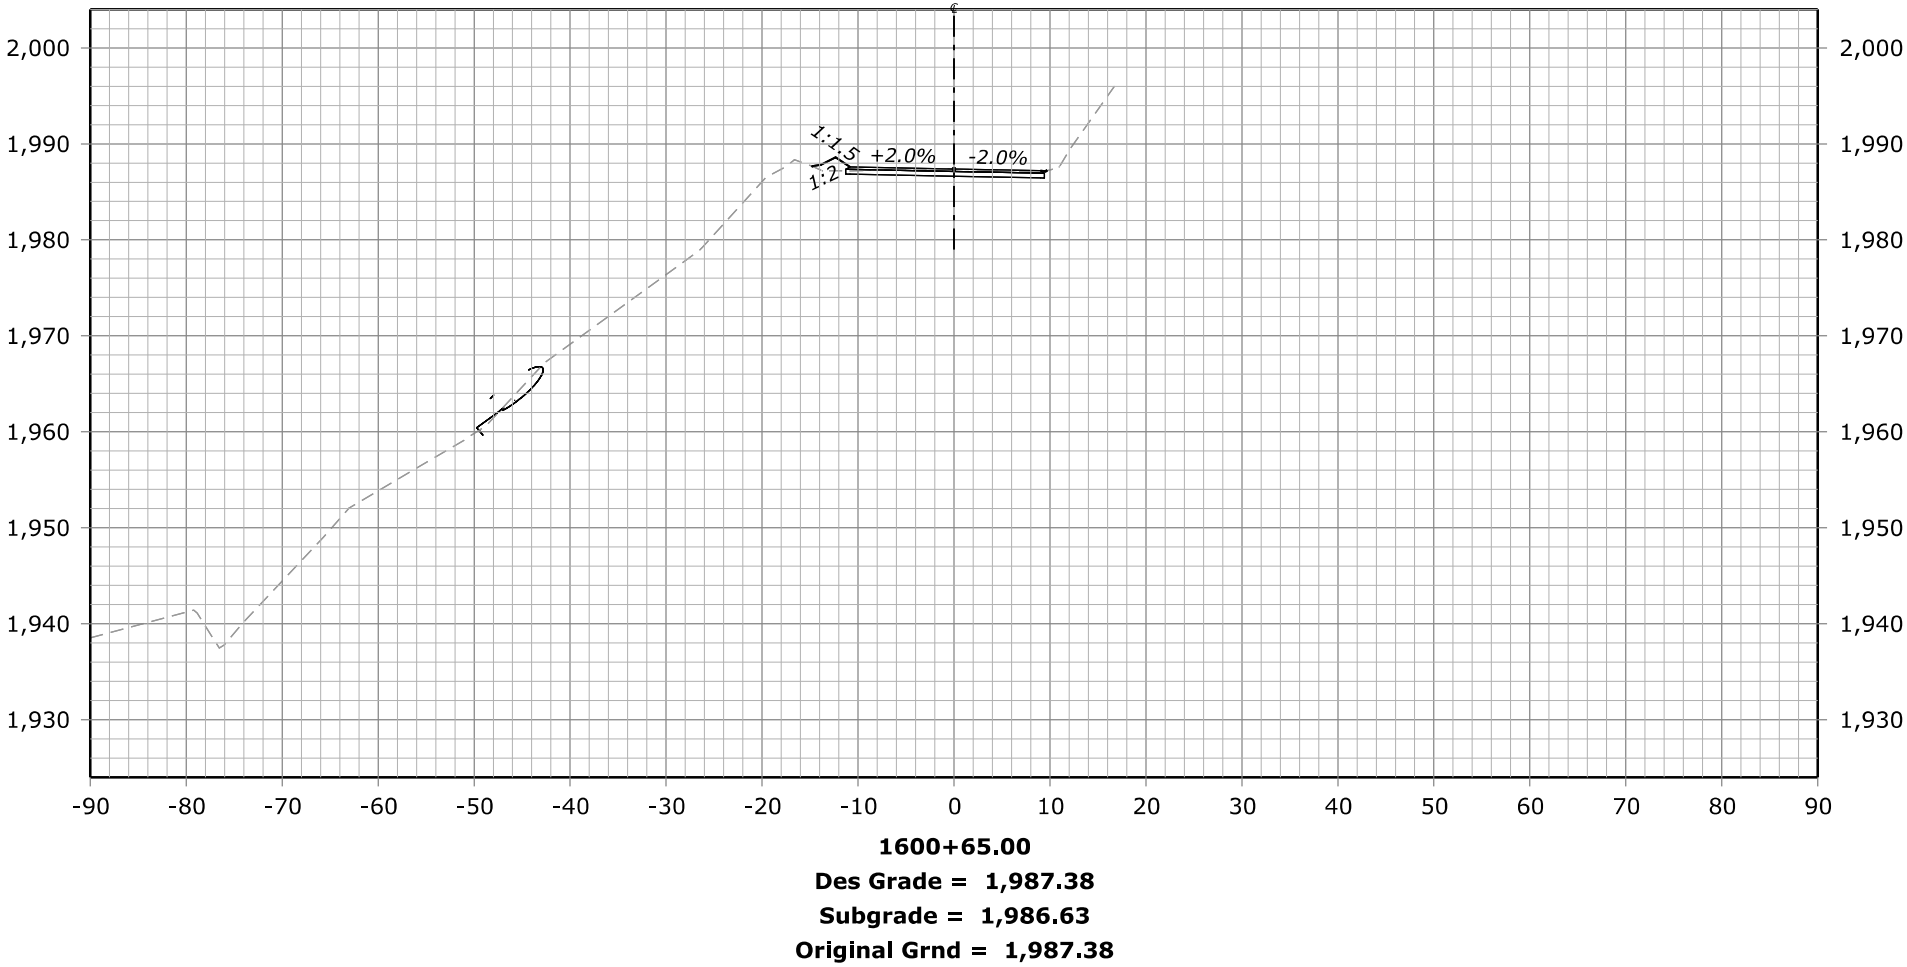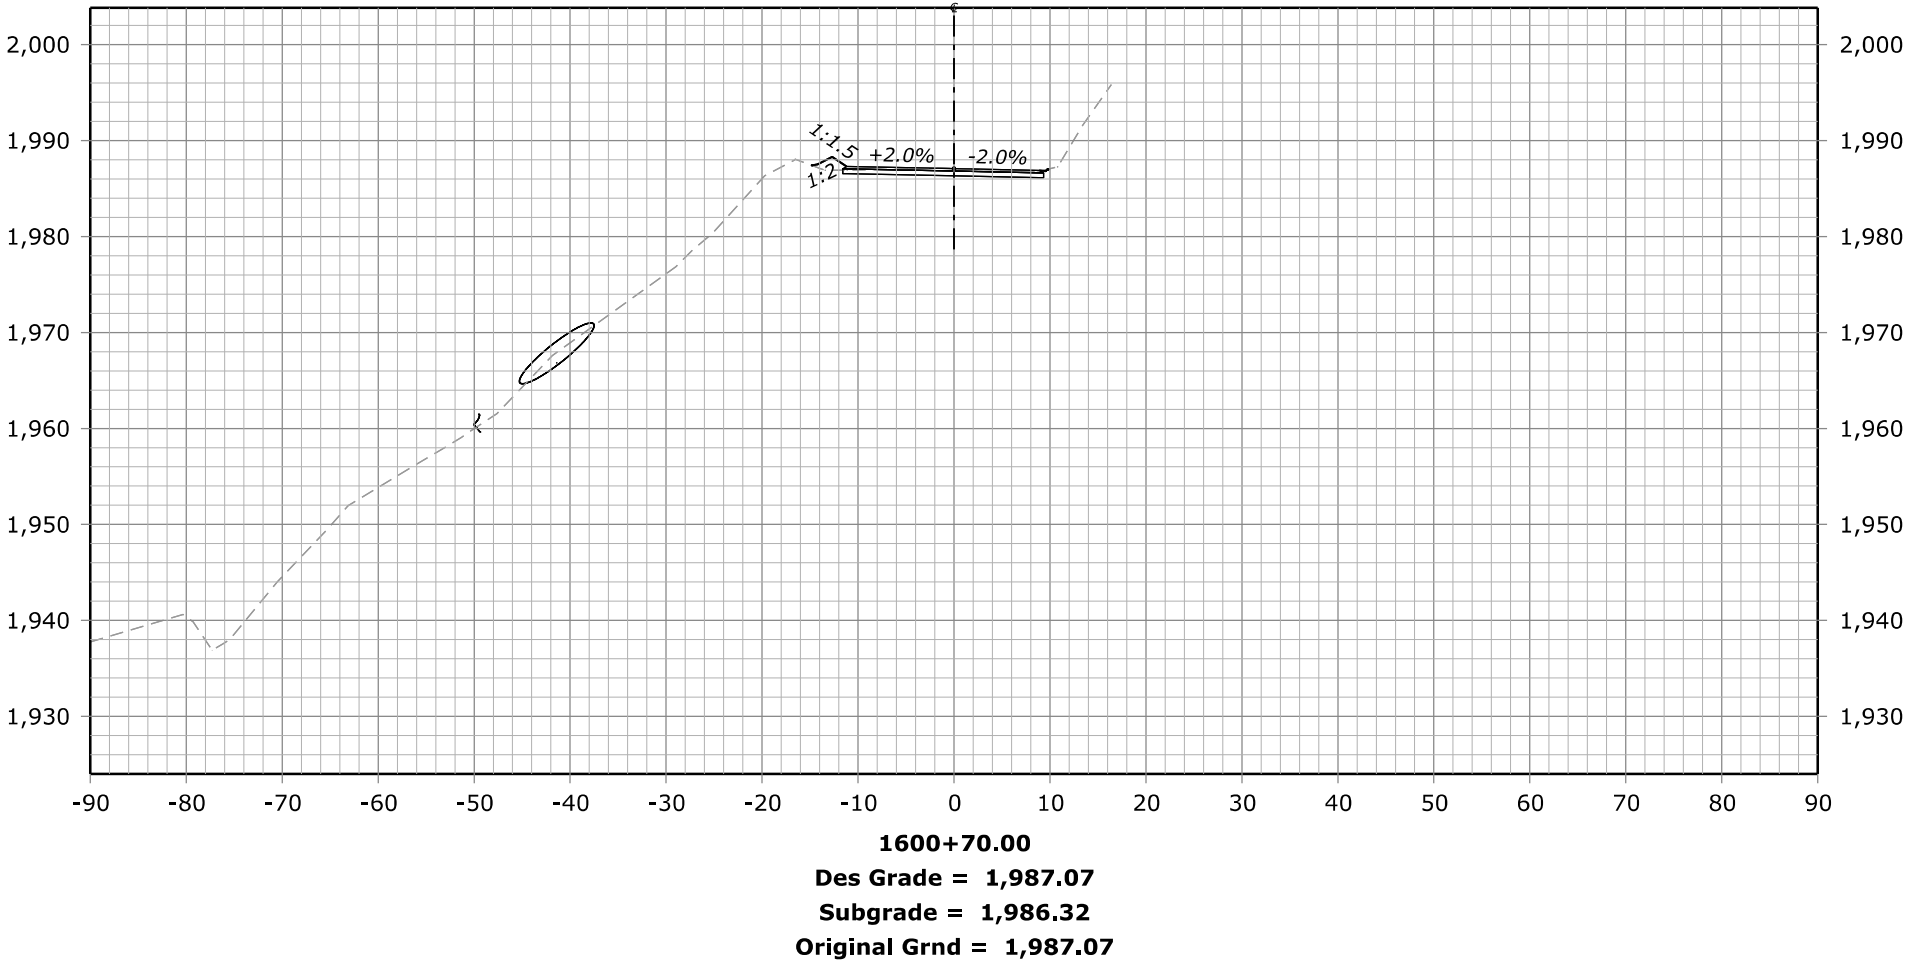



STATE	PROJECT	SHEET NUMBER
CA	ERFO FS LSPDR 2021-1(1) NACI-FERGUSSON RD	X114

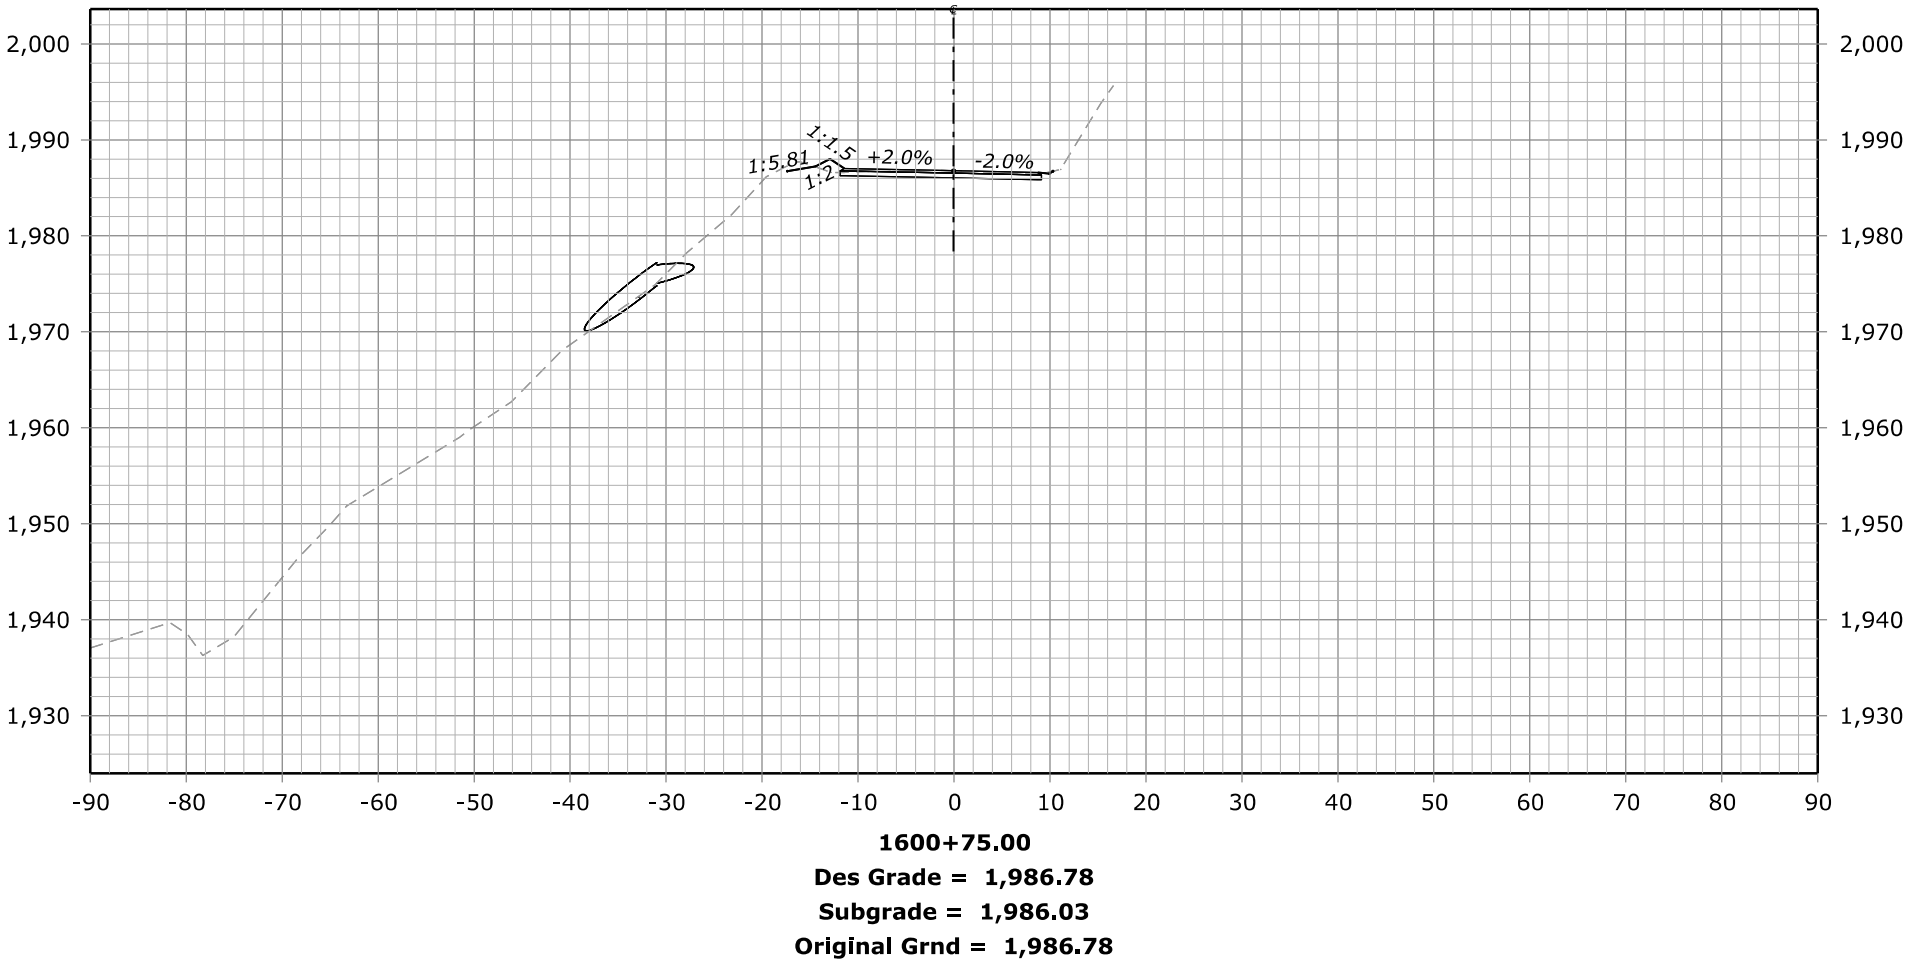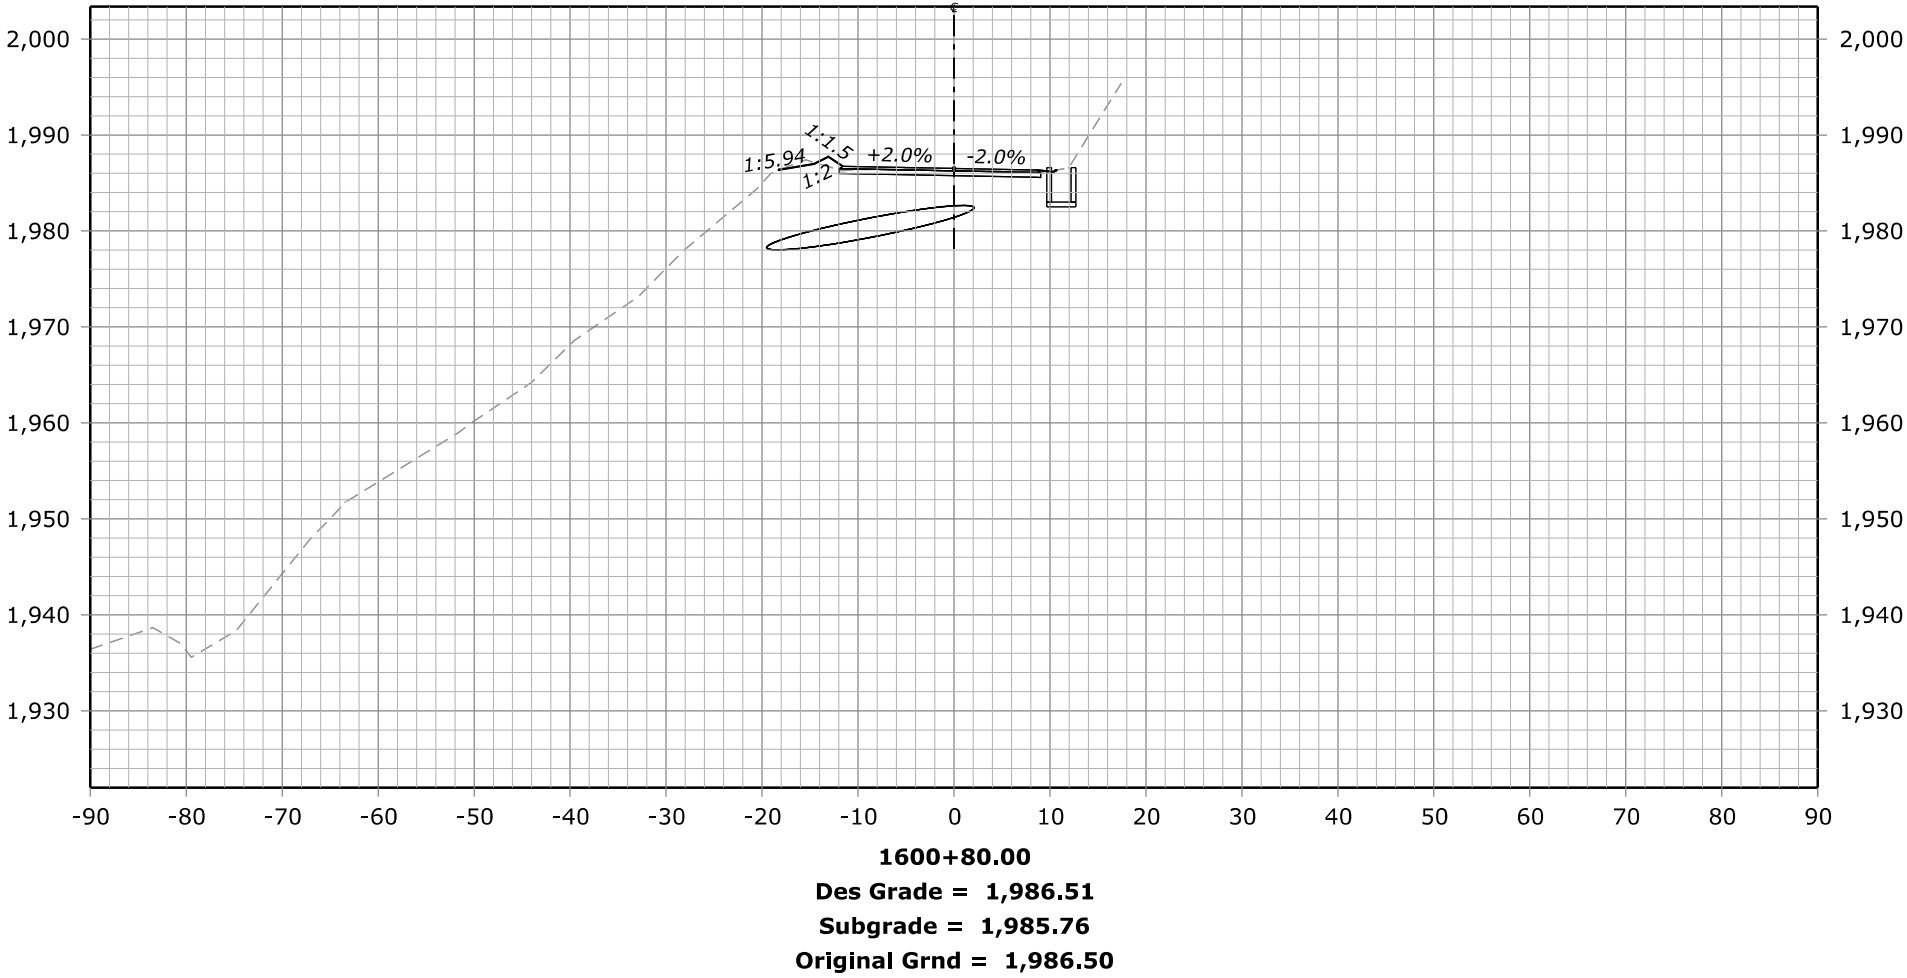



STATE	PROJECT	SHEET NUMBER
CA	ERFO FS LSPDR 2021-1(1) NACI-FERGUSSON RD	X115

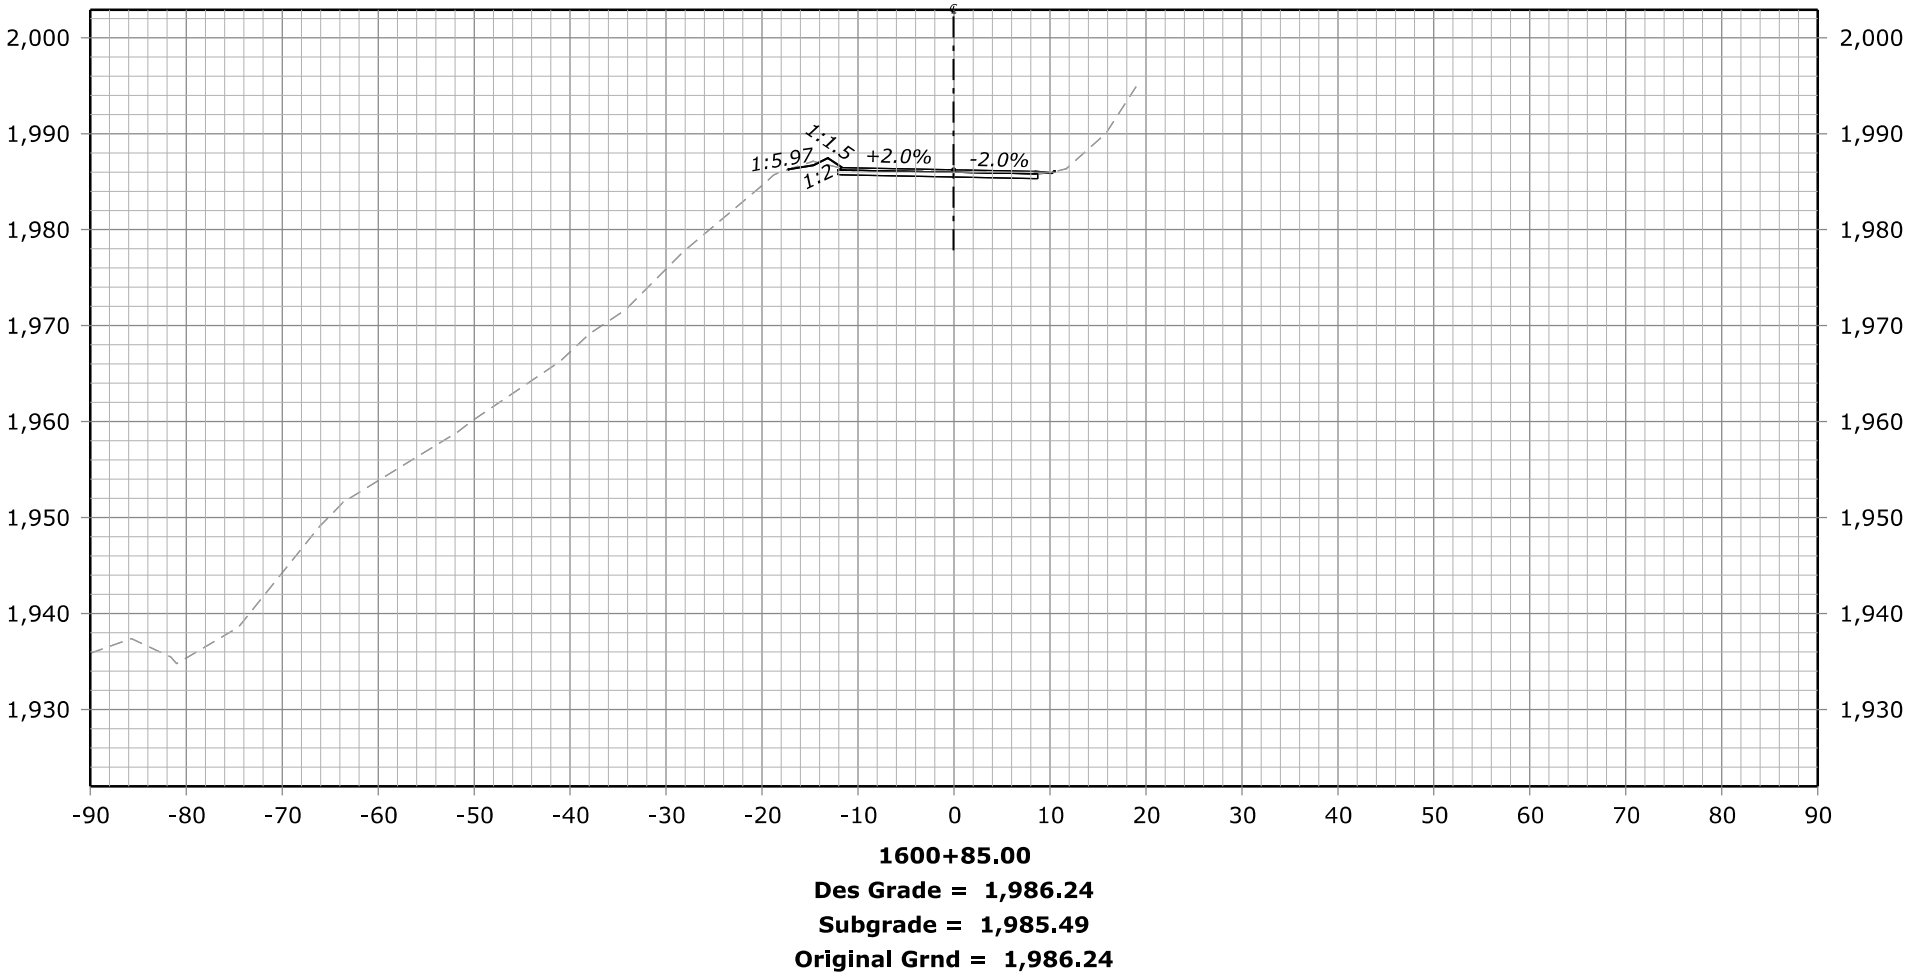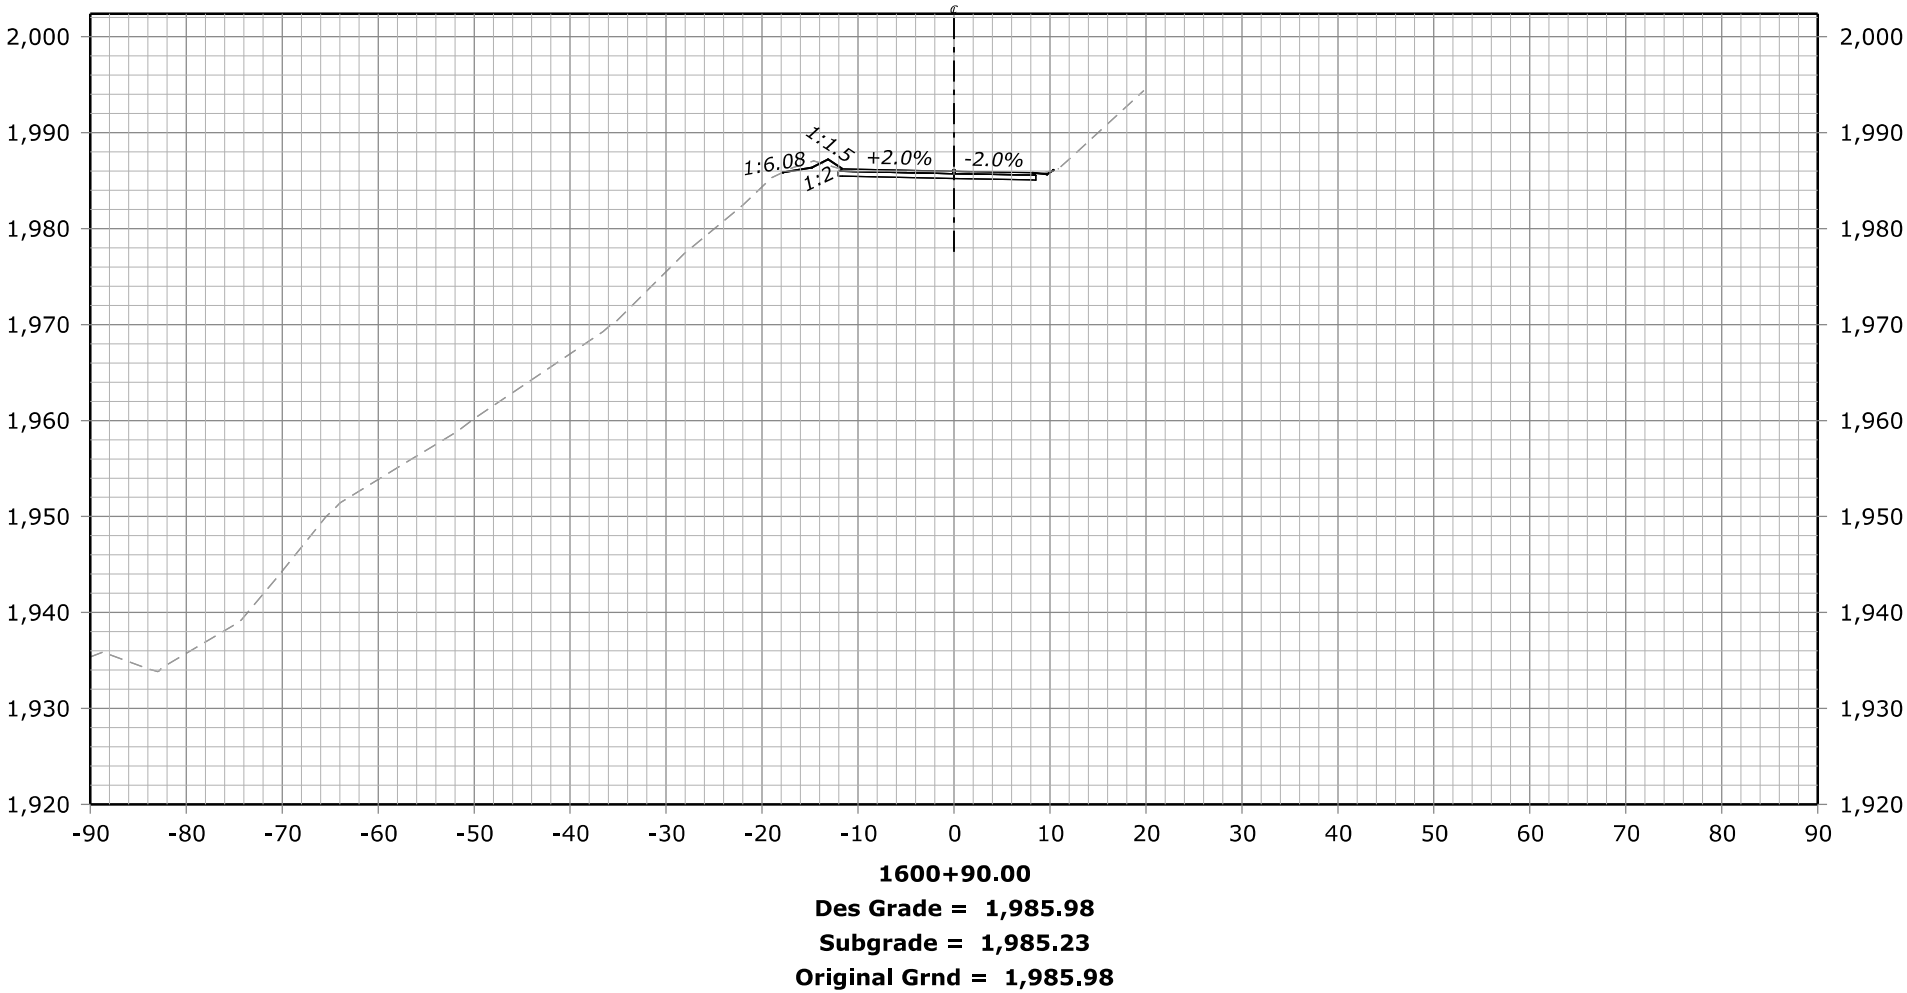

STATE	PROJECT	SHEET NUMBER
CA	ERFO FS LSPDR 2021-1(1) NACI-FERGUSSON RD	X116

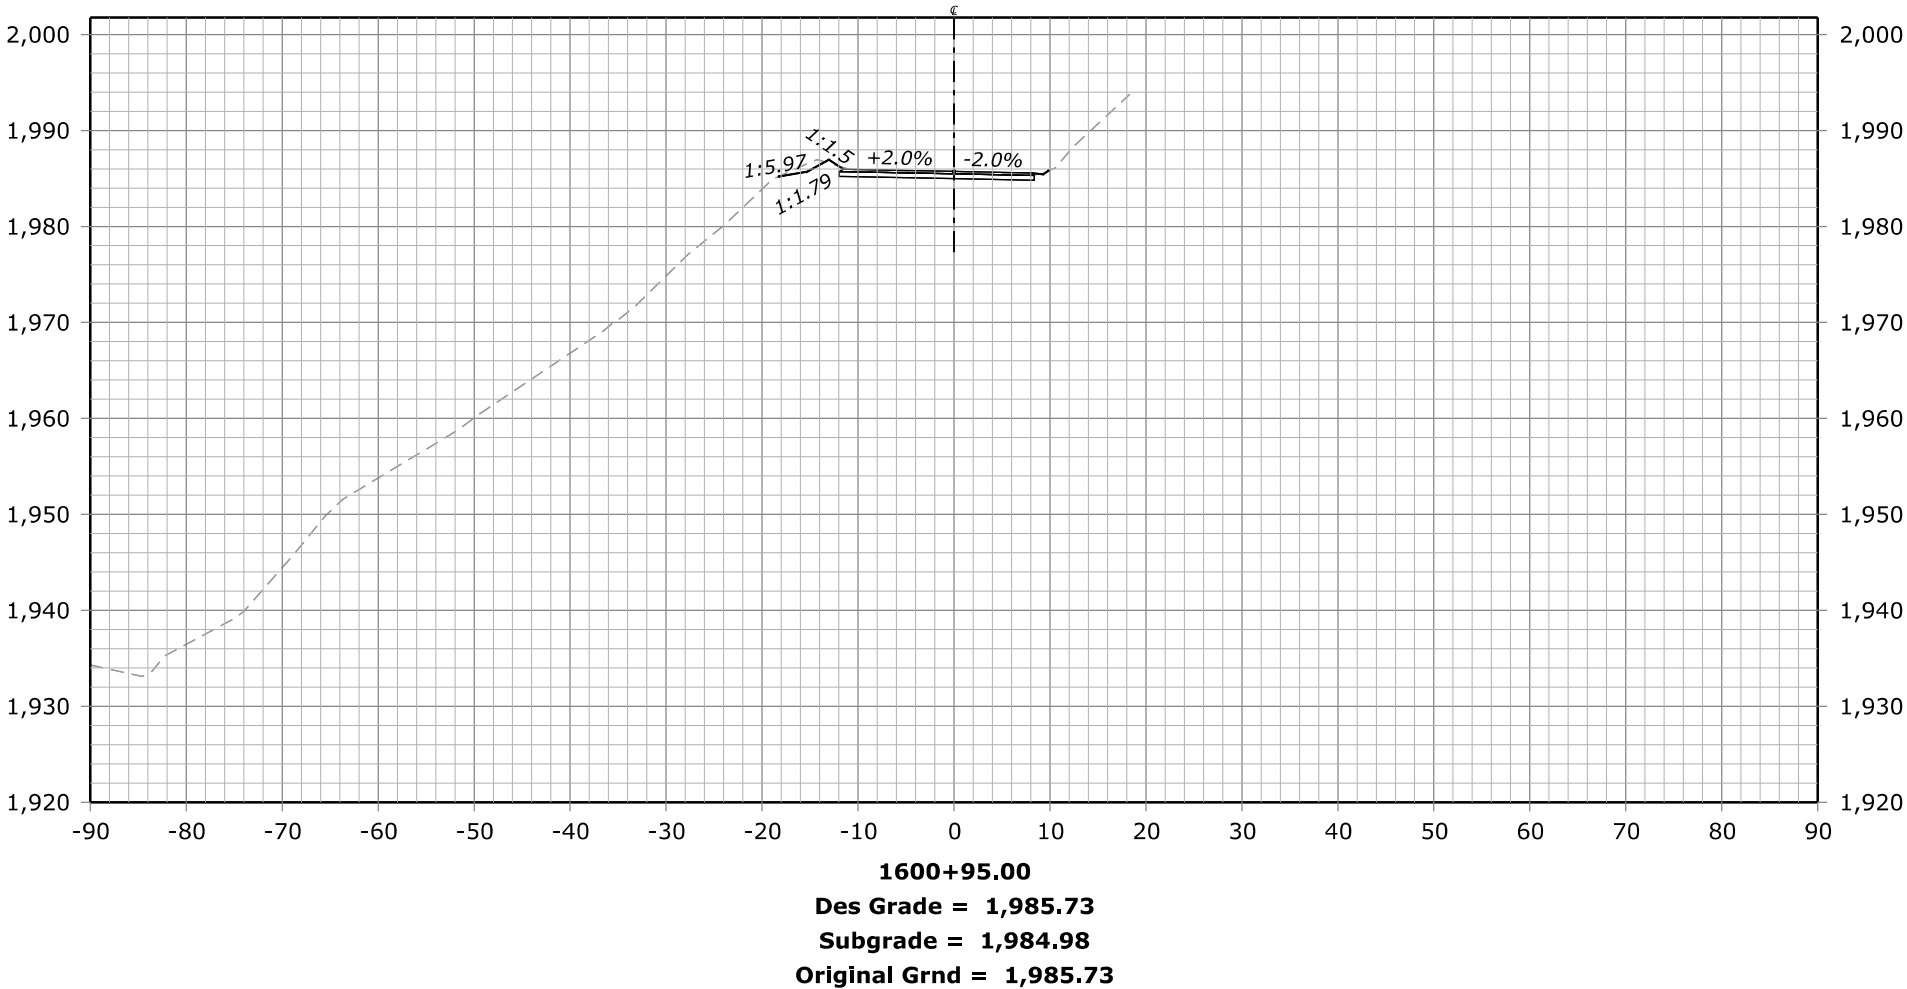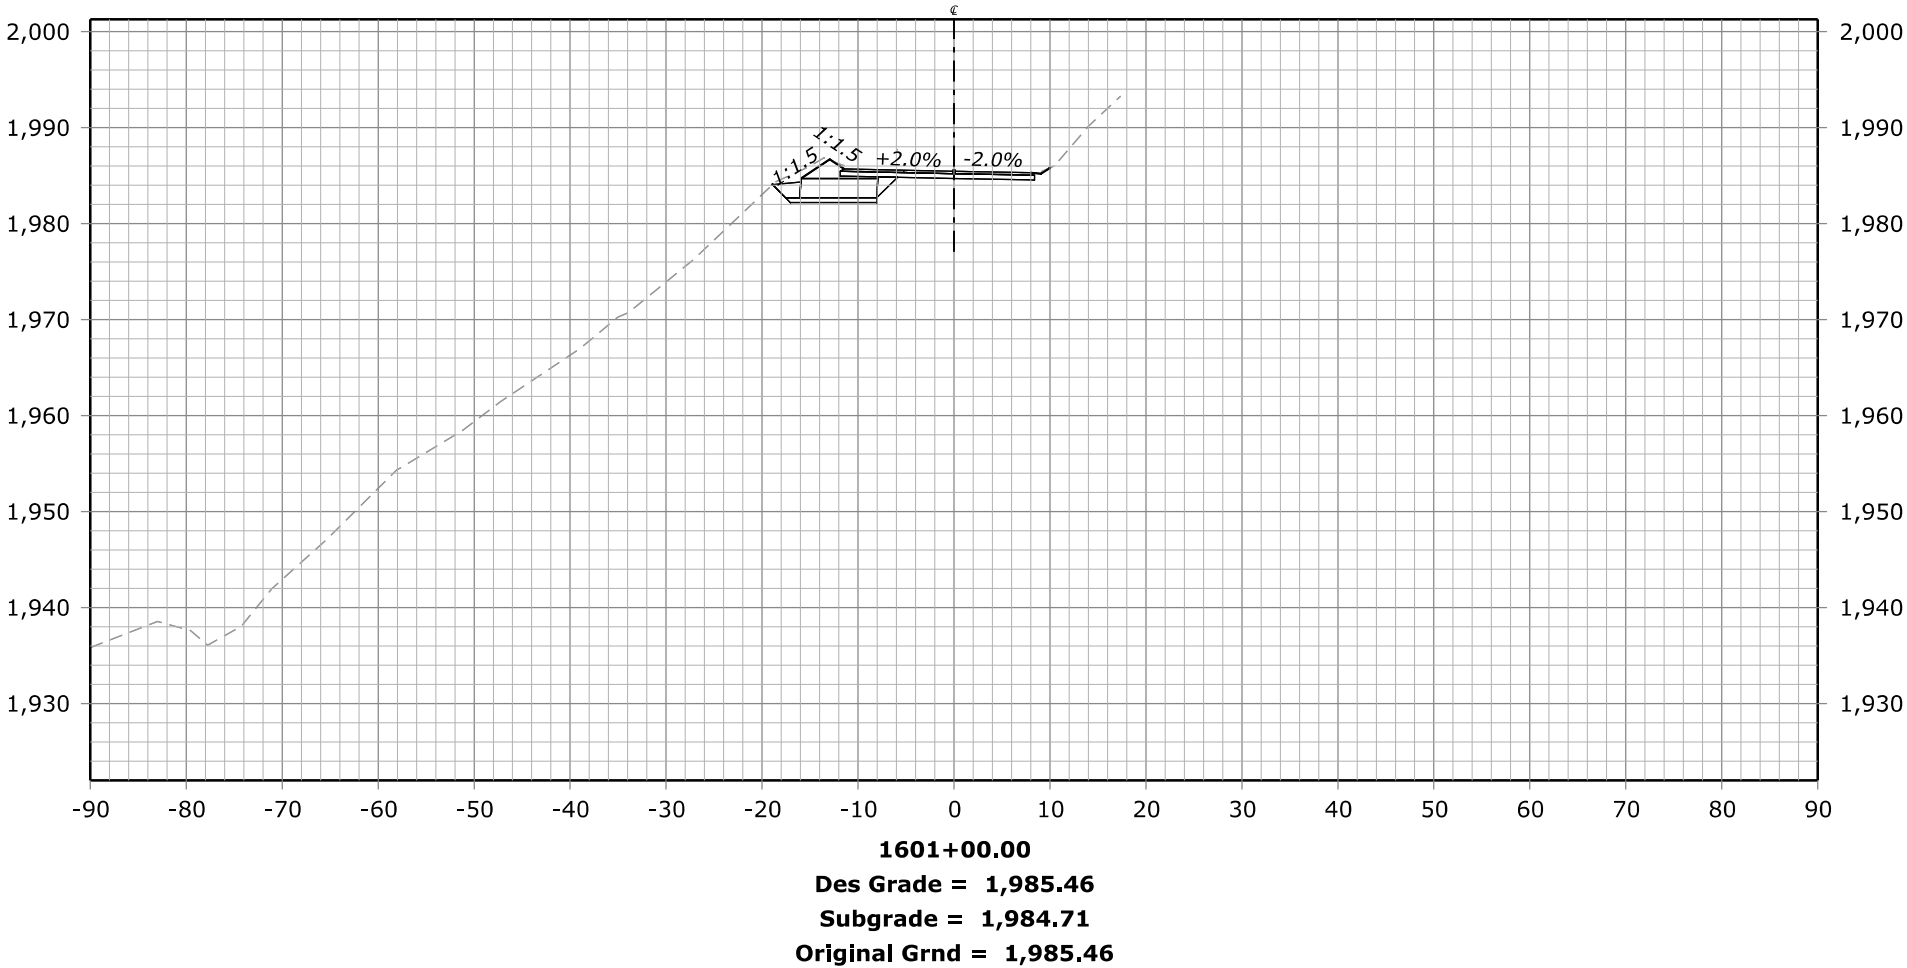


STATE	PROJECT	SHEET NUMBER
CA	ERFO FS LSPDR 2021-1(1) NACI-FERGUSSON RD	X117

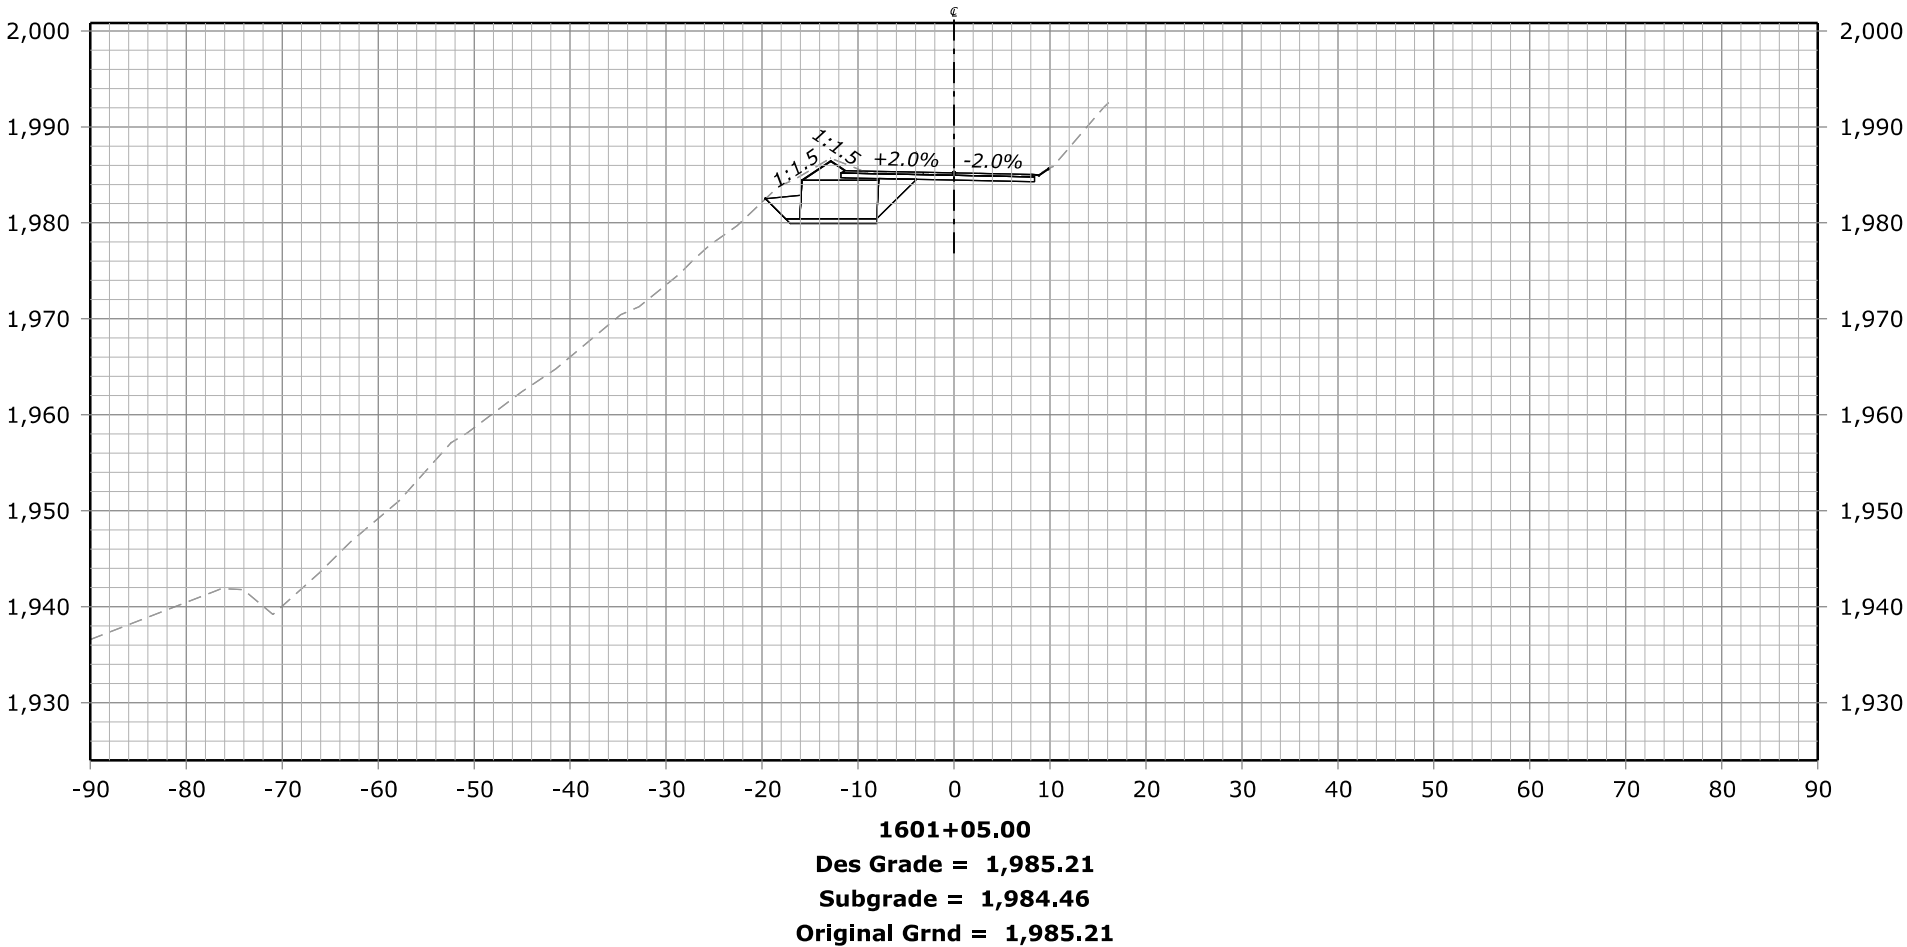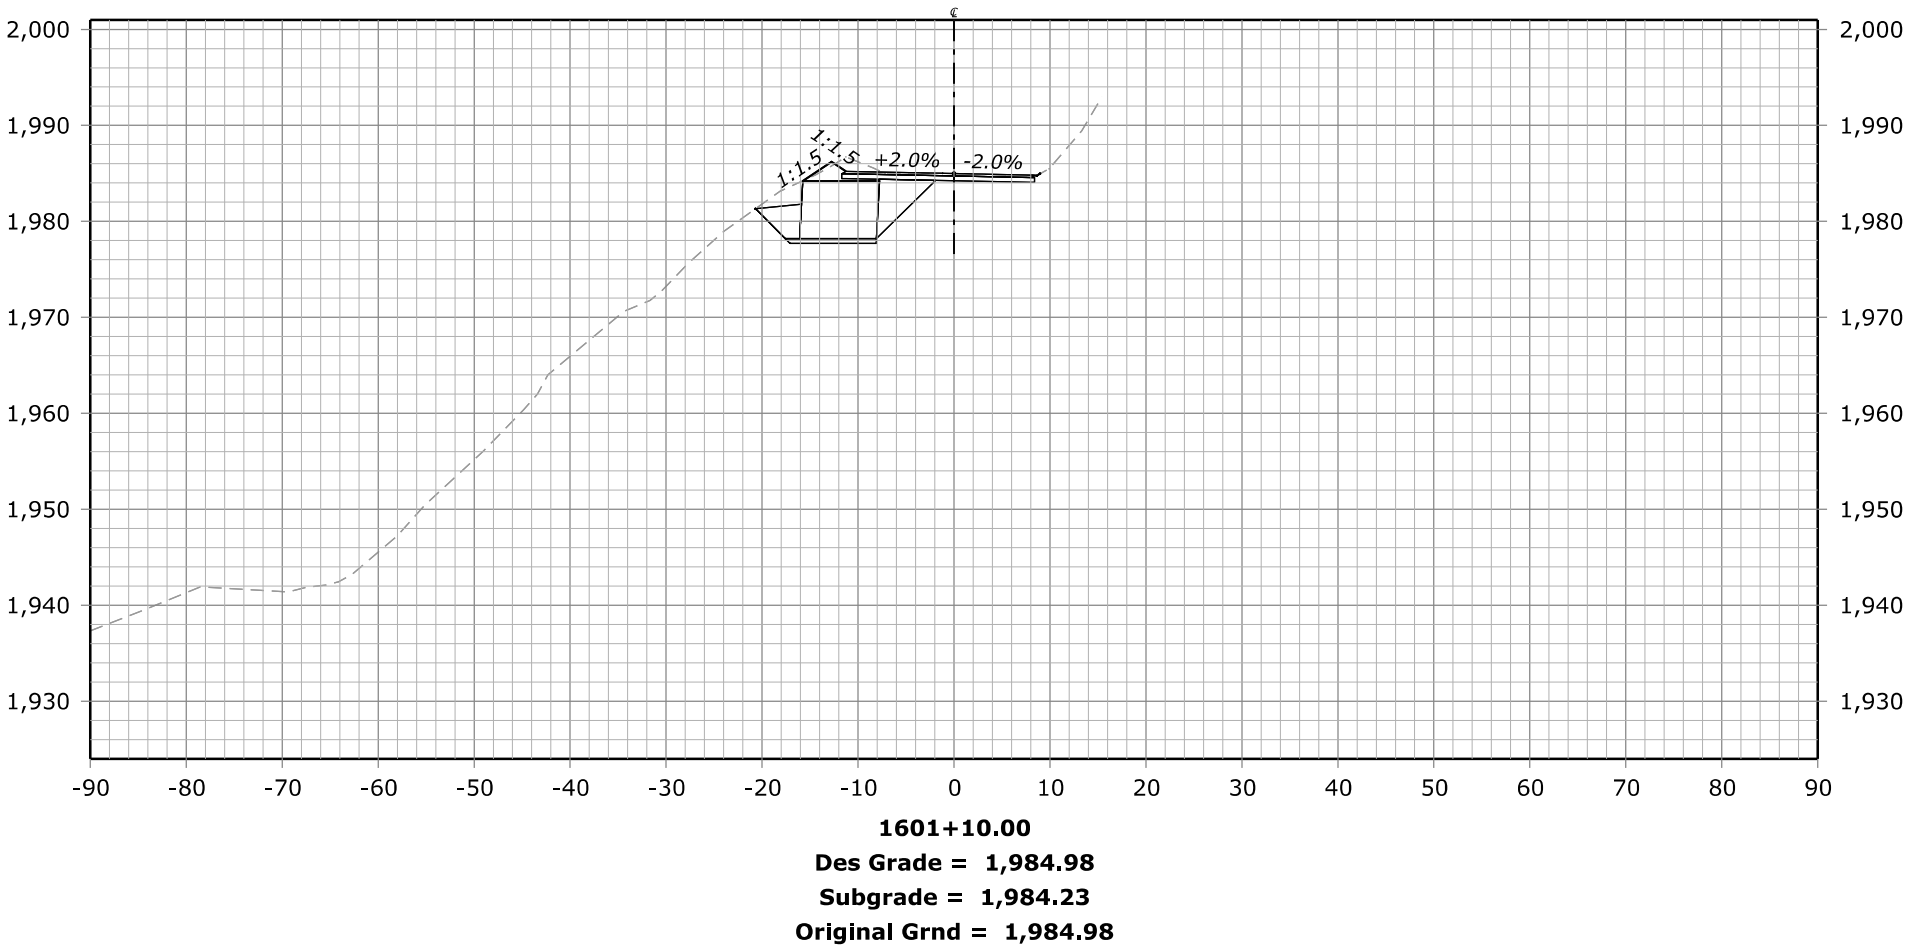


C:\CA\erfo22501(1)\Roadway\CADD_Design\den\Site 16\XSS_ERFO22501(1)_Site 16.dgn [Site 16 - 1601+15.00] [Sheet]]

17 March 2023 12:02 AM

STATE	PROJECT	SHEET NUMBER
CA	ERFO FS LSPDR 2021-1(1) NACI-FERGUSSON RD	X118

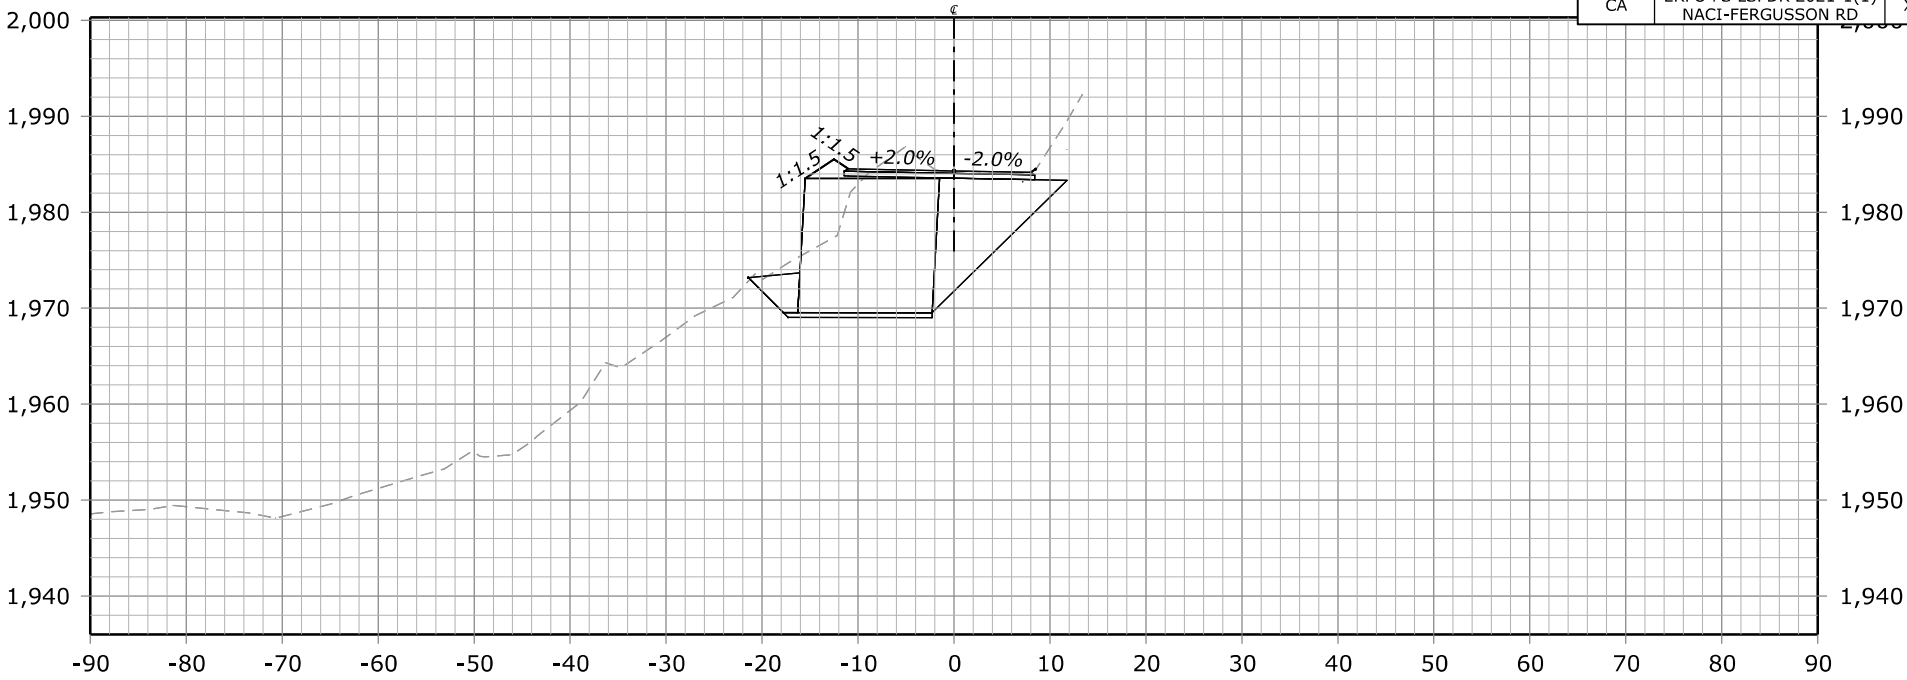

1601+25.00
Des Grade = 1,984.31
Subgrade = 1,983.56
Original Grnd = 1,984.31

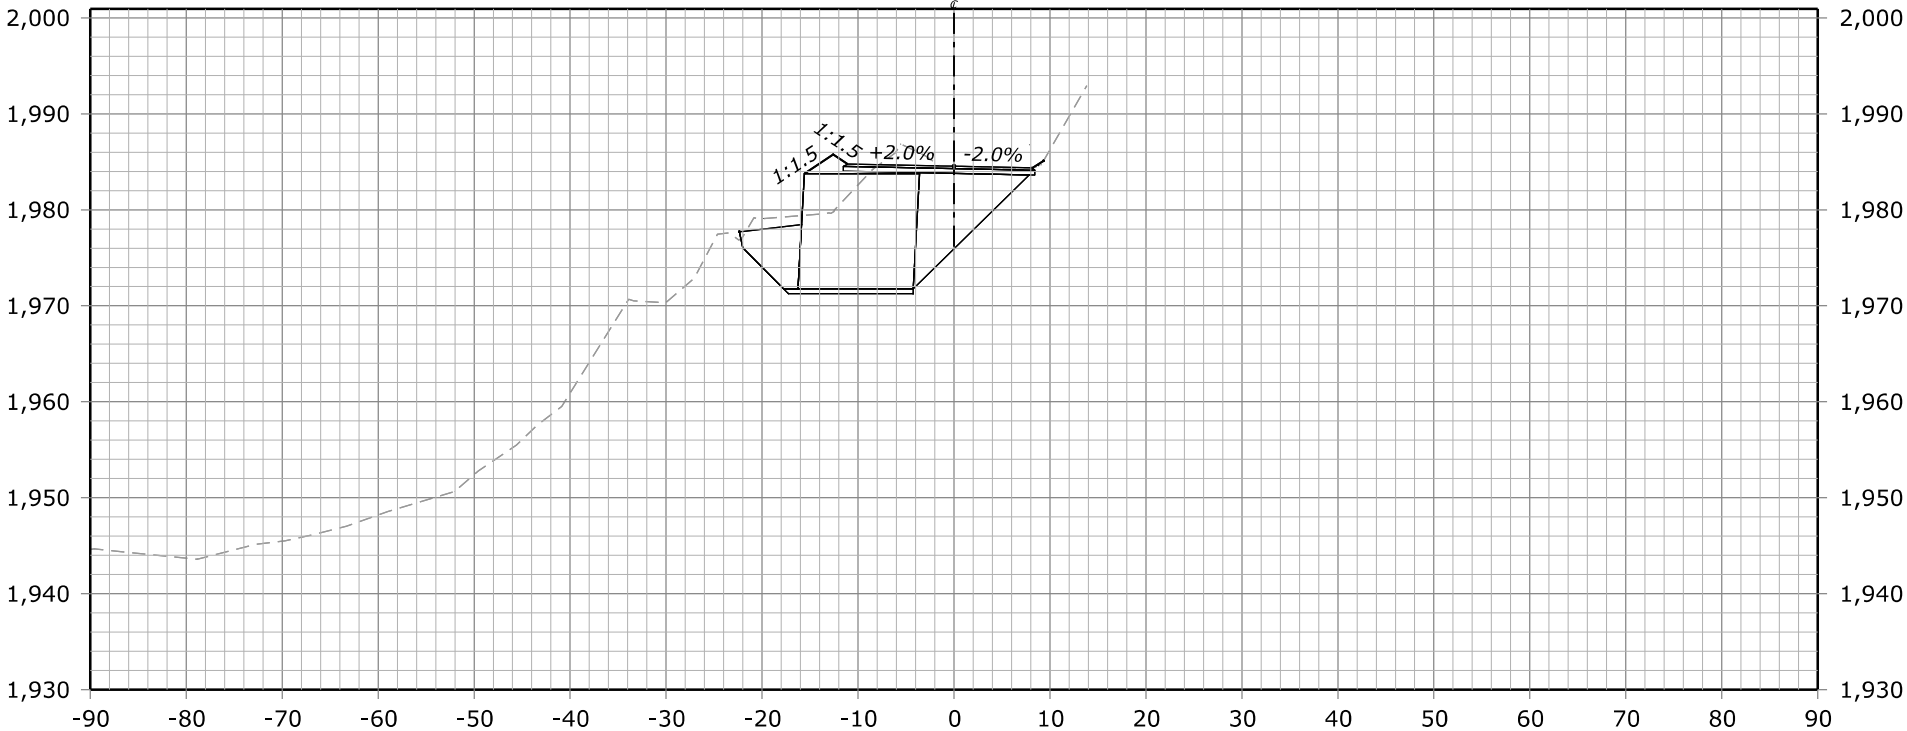

1601+20.00
Des Grade = 1,984.55
Subgrade = 1,983.80
Original Grnd = 1,984.55






1601+15.00
Des Grade = 1,984.76
Subgrade = 1,984.01
Original Grnd = 1,984.76



FHWA, Office of Federal Lands Highway
Central Federal Lands Highway Division

X-SECTIONS
NACI-FERGUSSON RD



STATE	PROJECT	SHEET NUMBER
CA	ERFO FS LSPDR 2021-1(1) NACI-FERGUSSON RD	X119

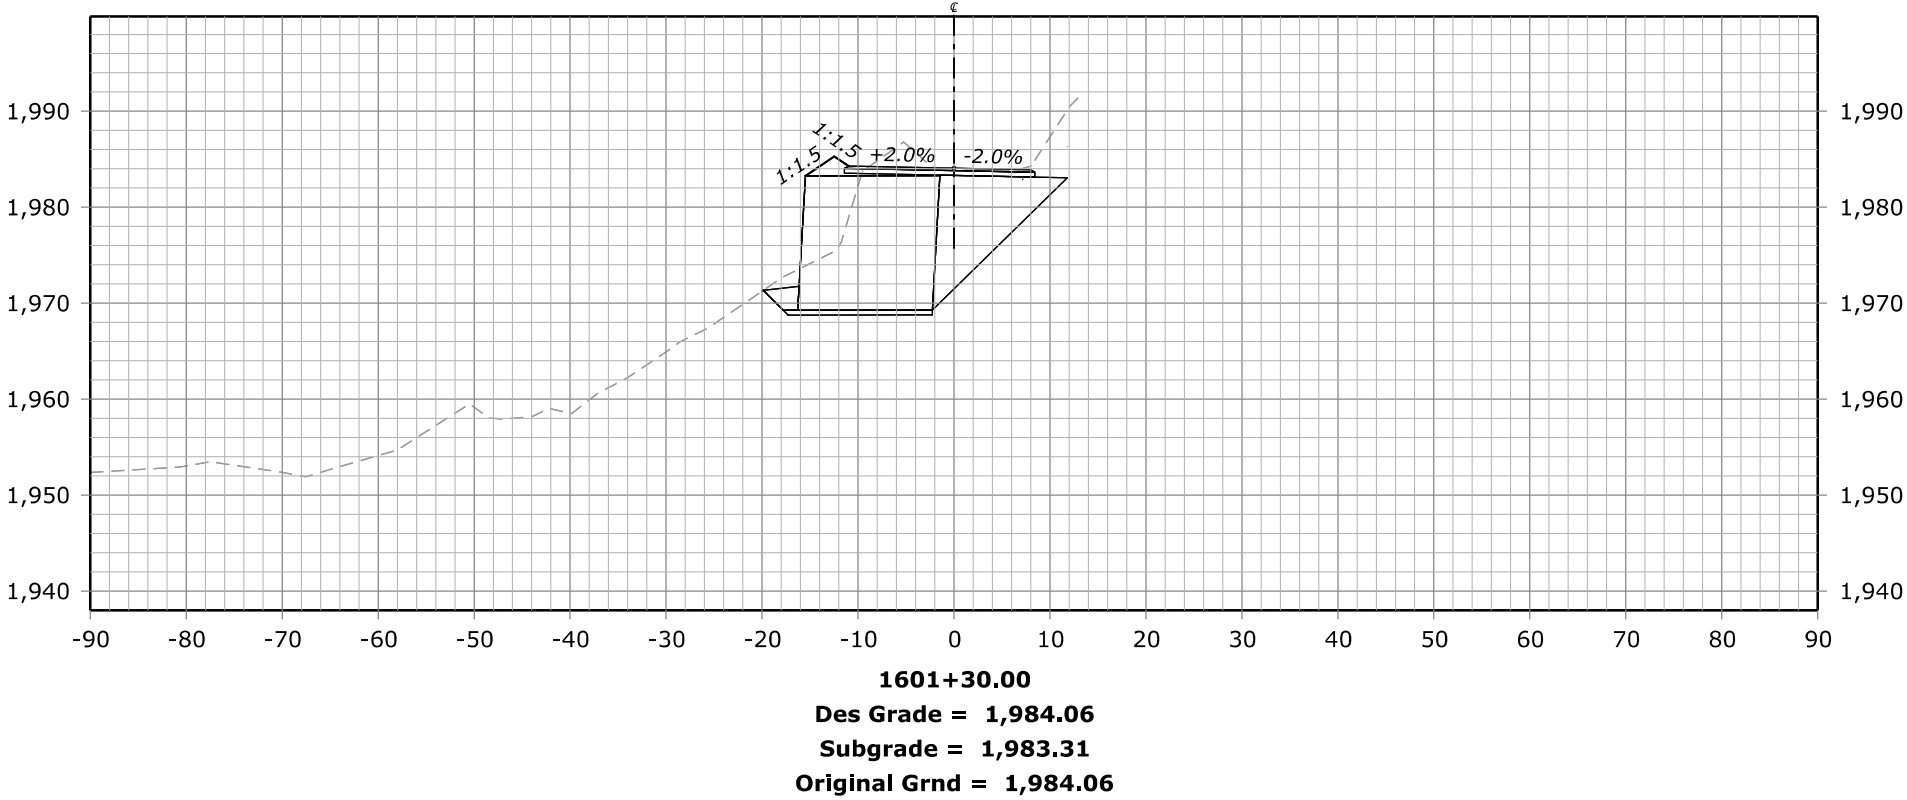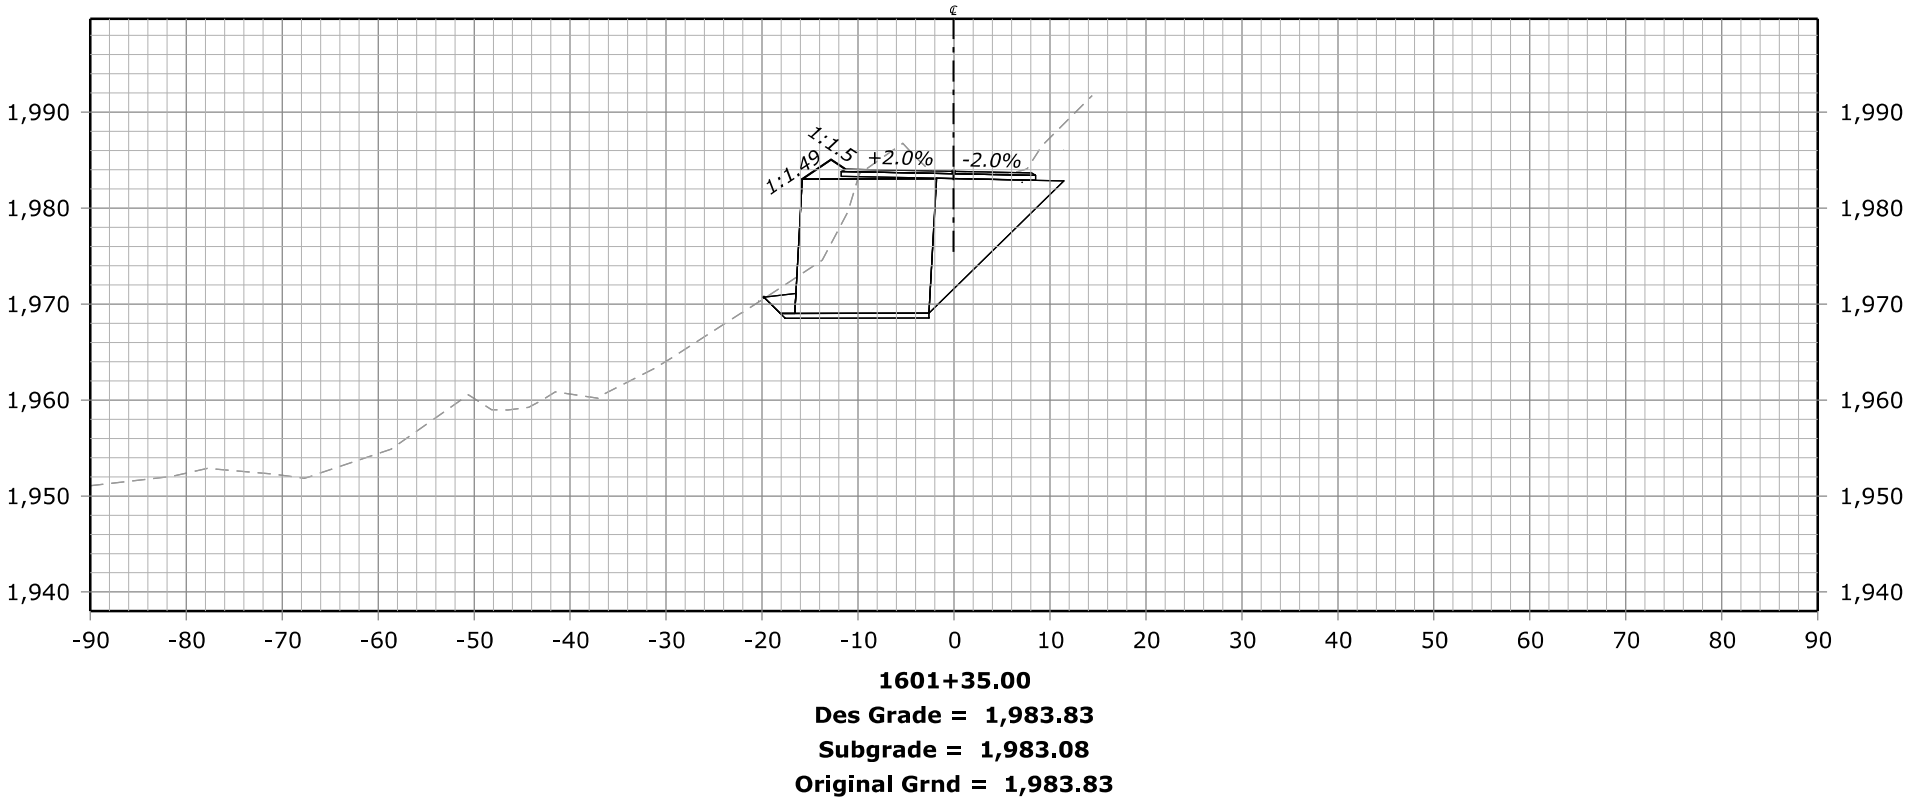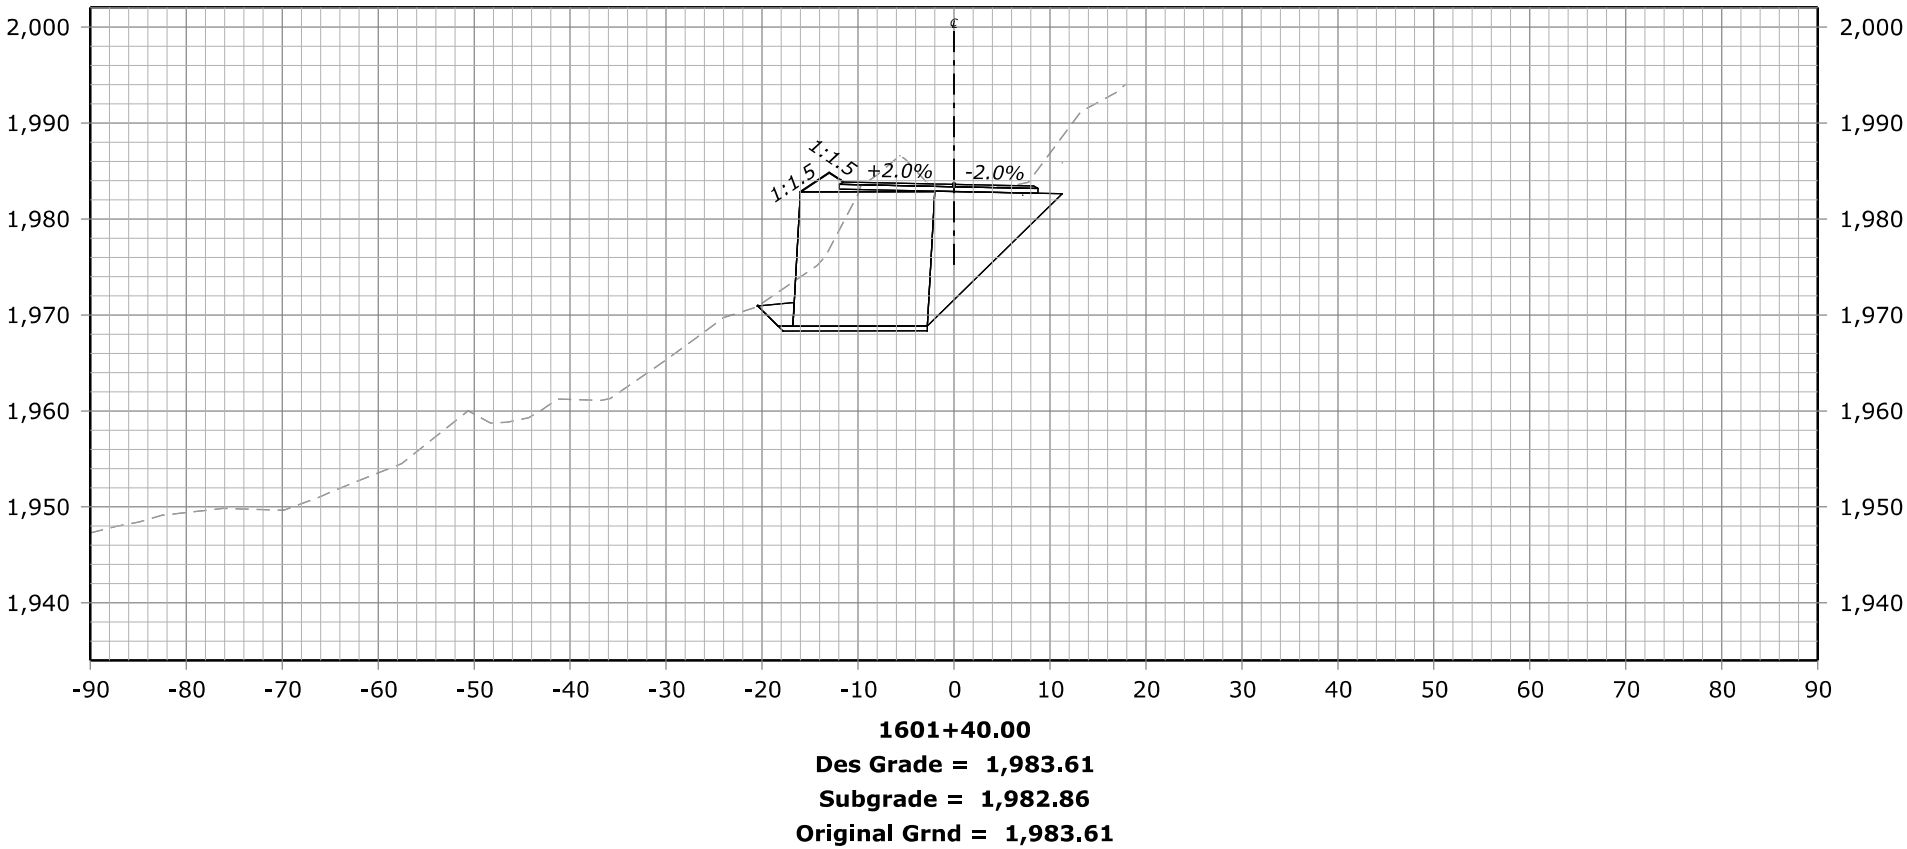



STATE	PROJECT	SHEET NUMBER
CA	ERFO FS LSPDR 2021-1(1) NACI-FERGUSSON RD	X120

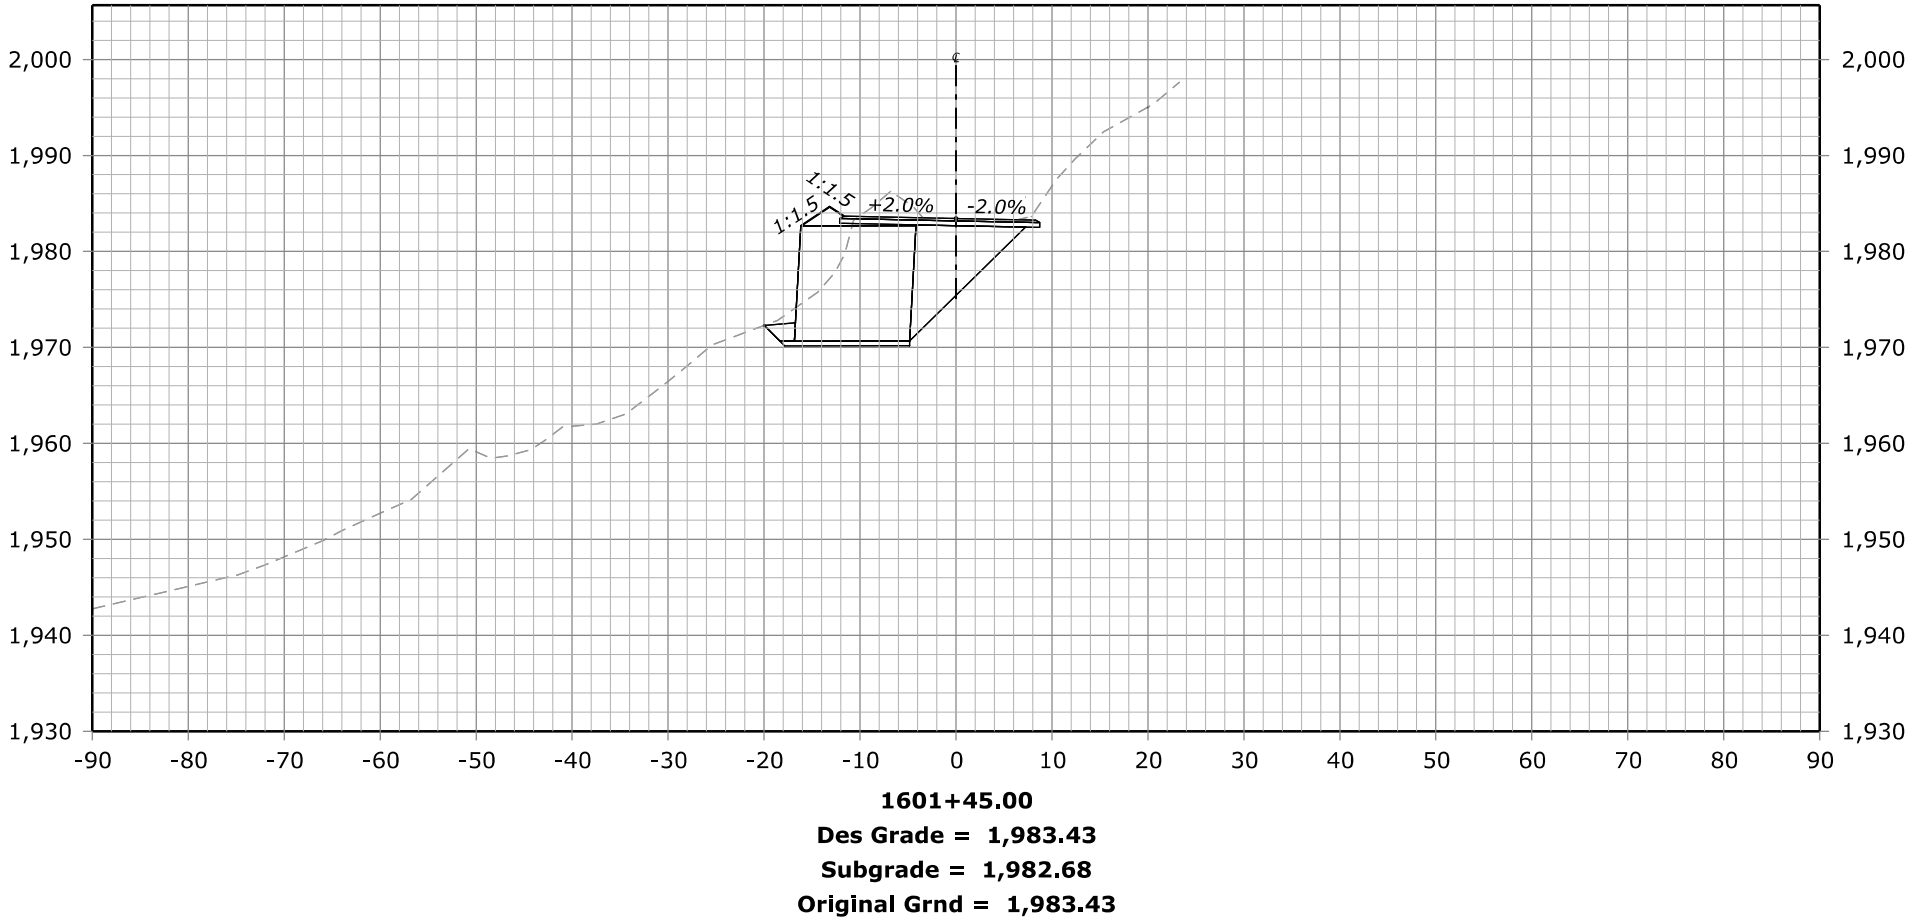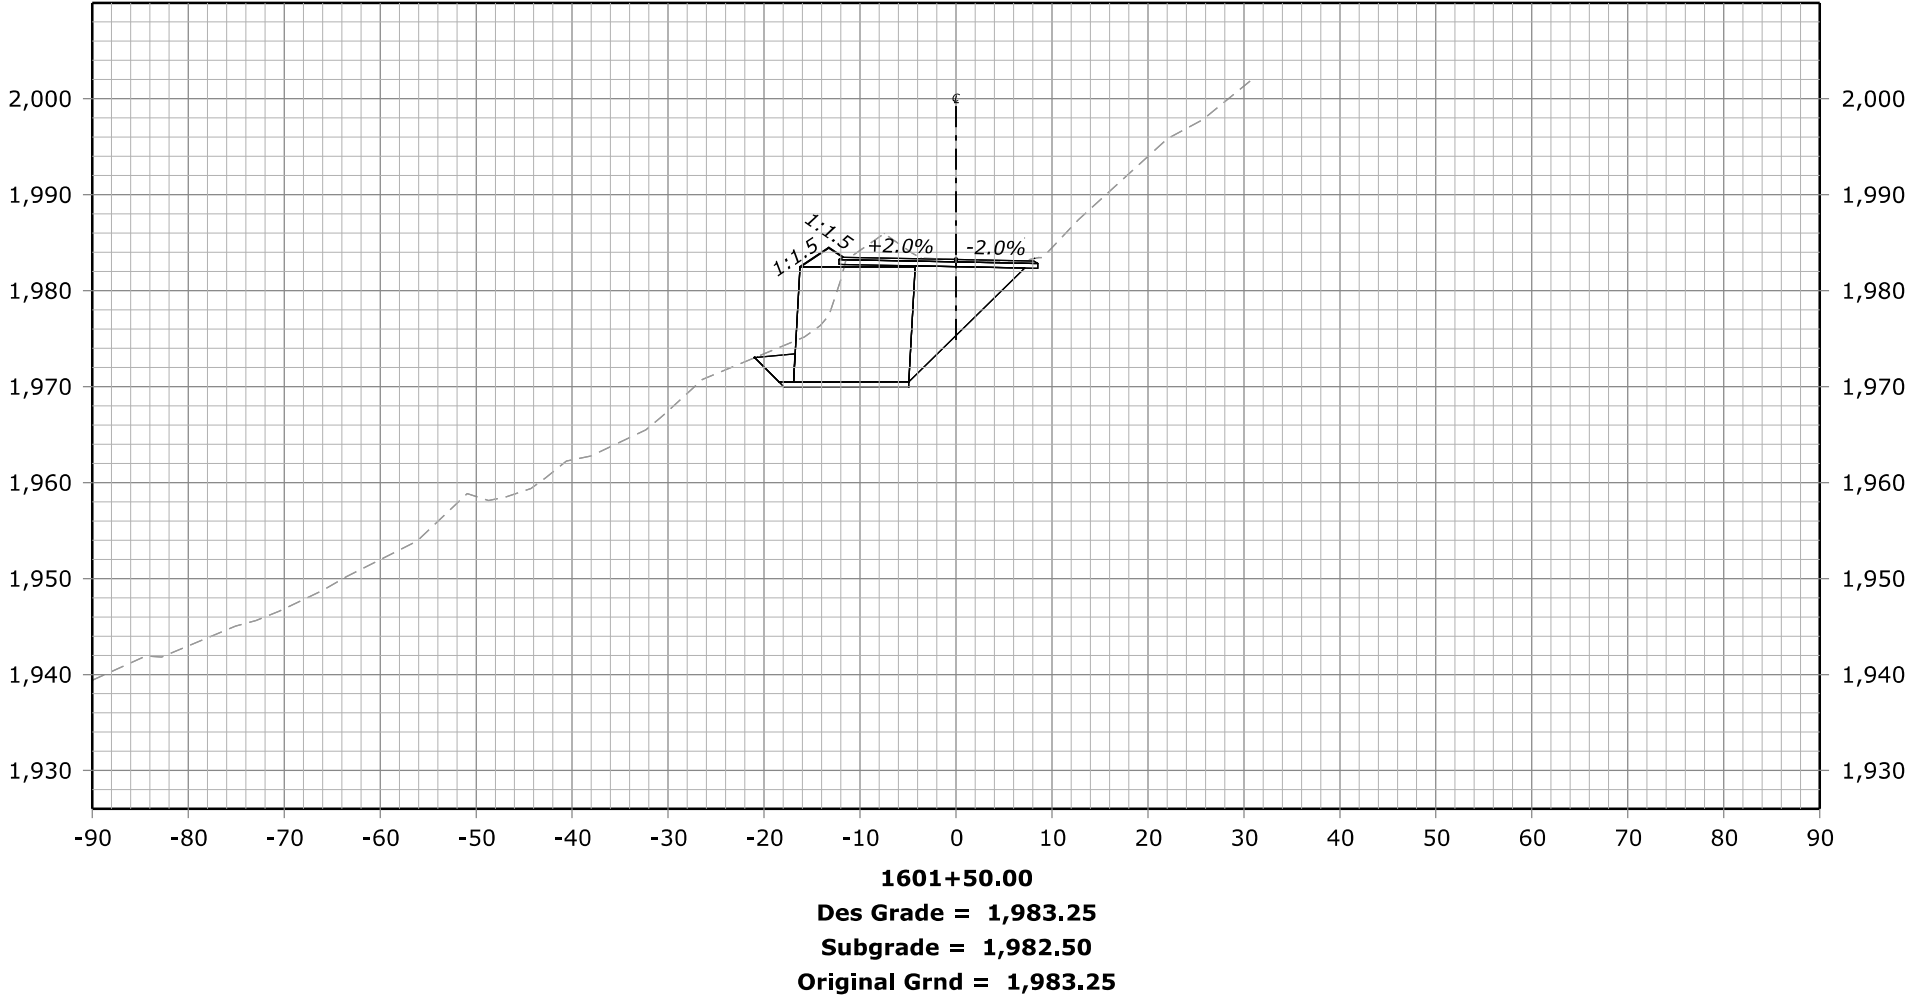

STATE	PROJECT	SHEET NUMBER
CA	ERFO FS LSPDR 2021-1(1) NACI-FERGUSSON RD	X121

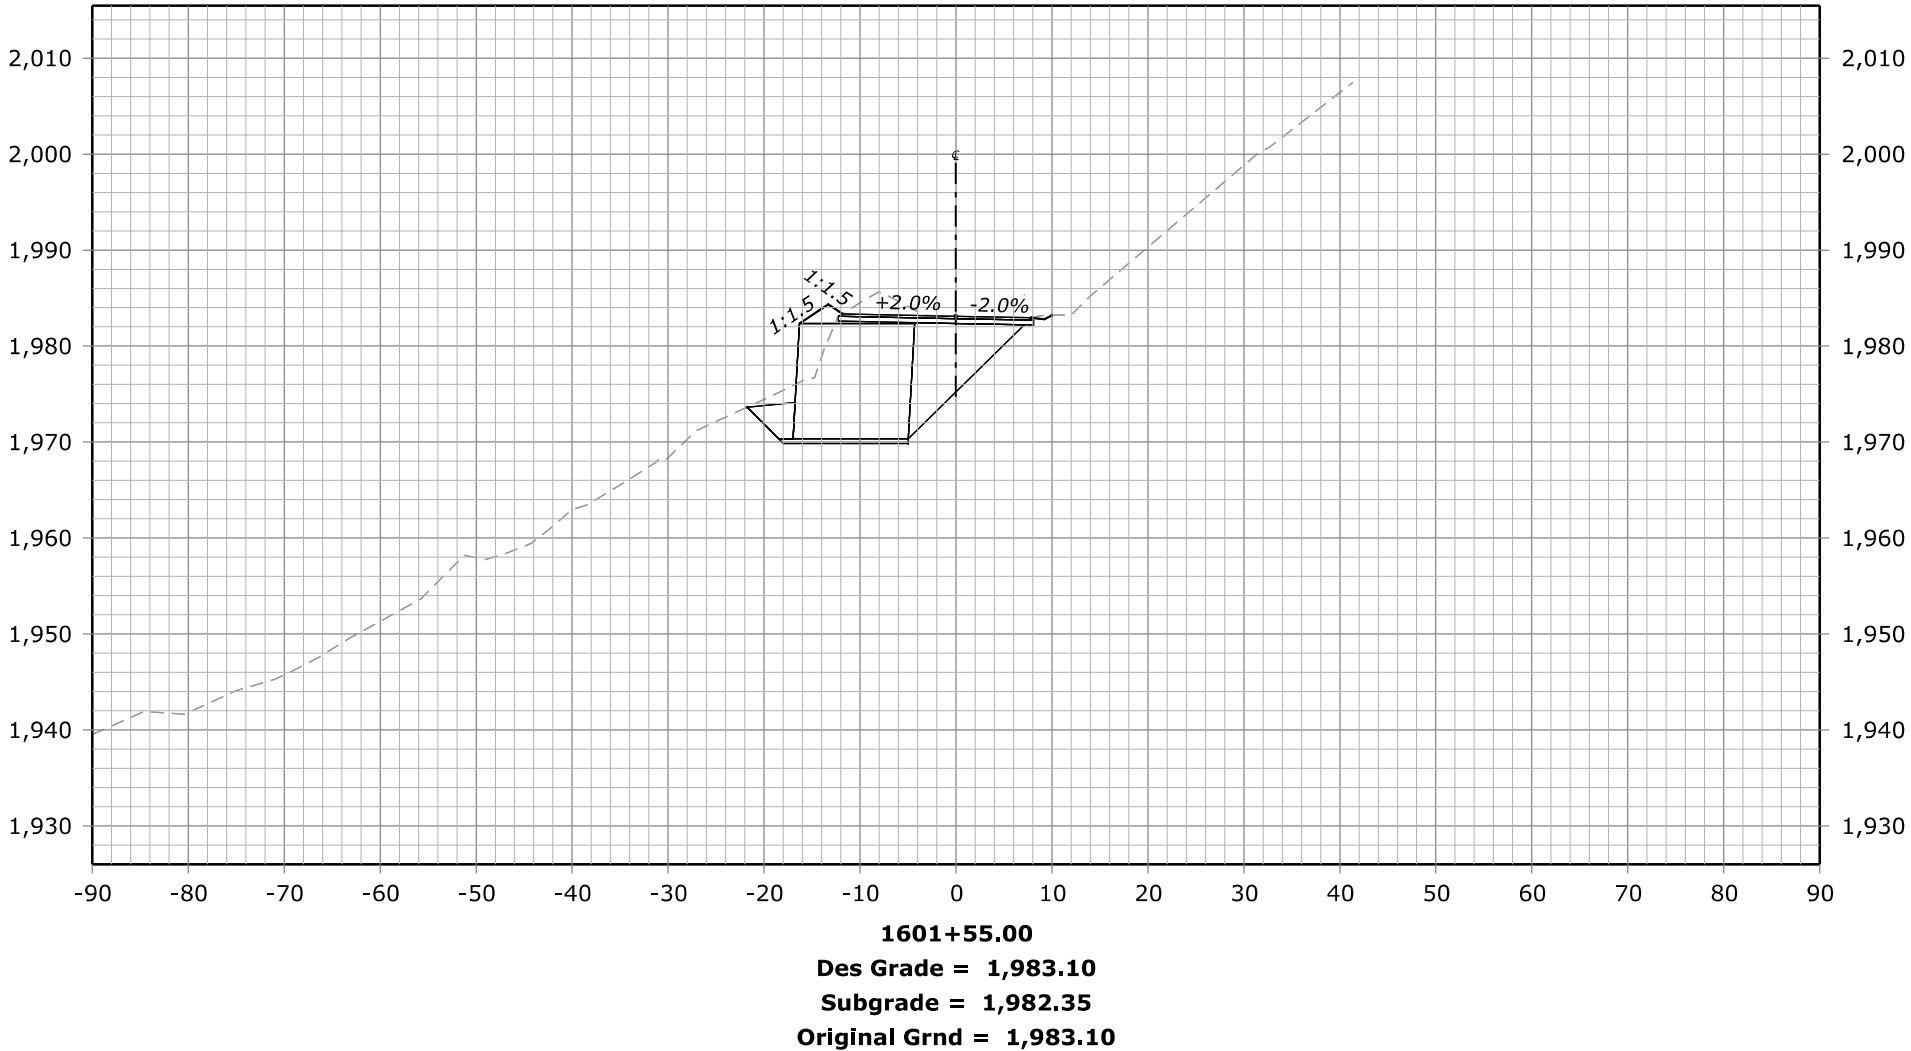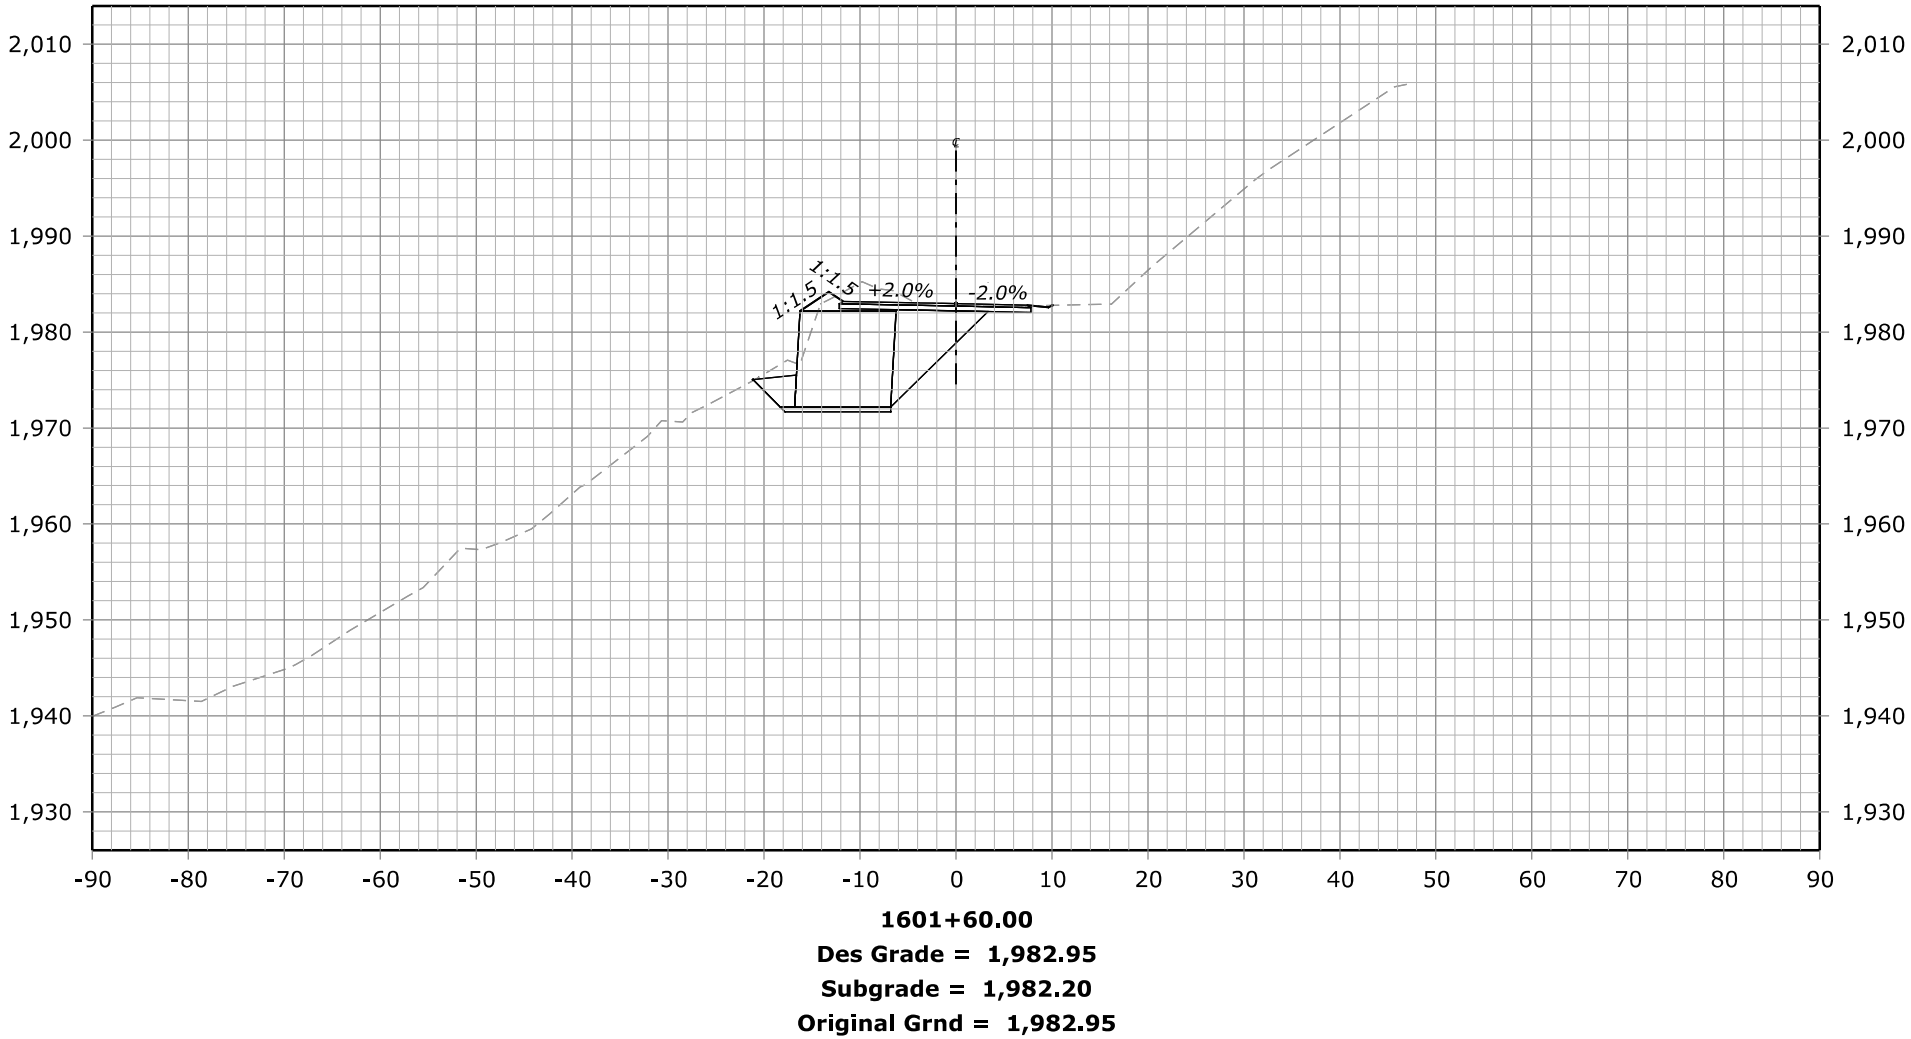




STATE	PROJECT	SHEET NUMBER
CA	ERFO FS LSPDR 2021-1(1) NACI-FERGUSSON RD	X122

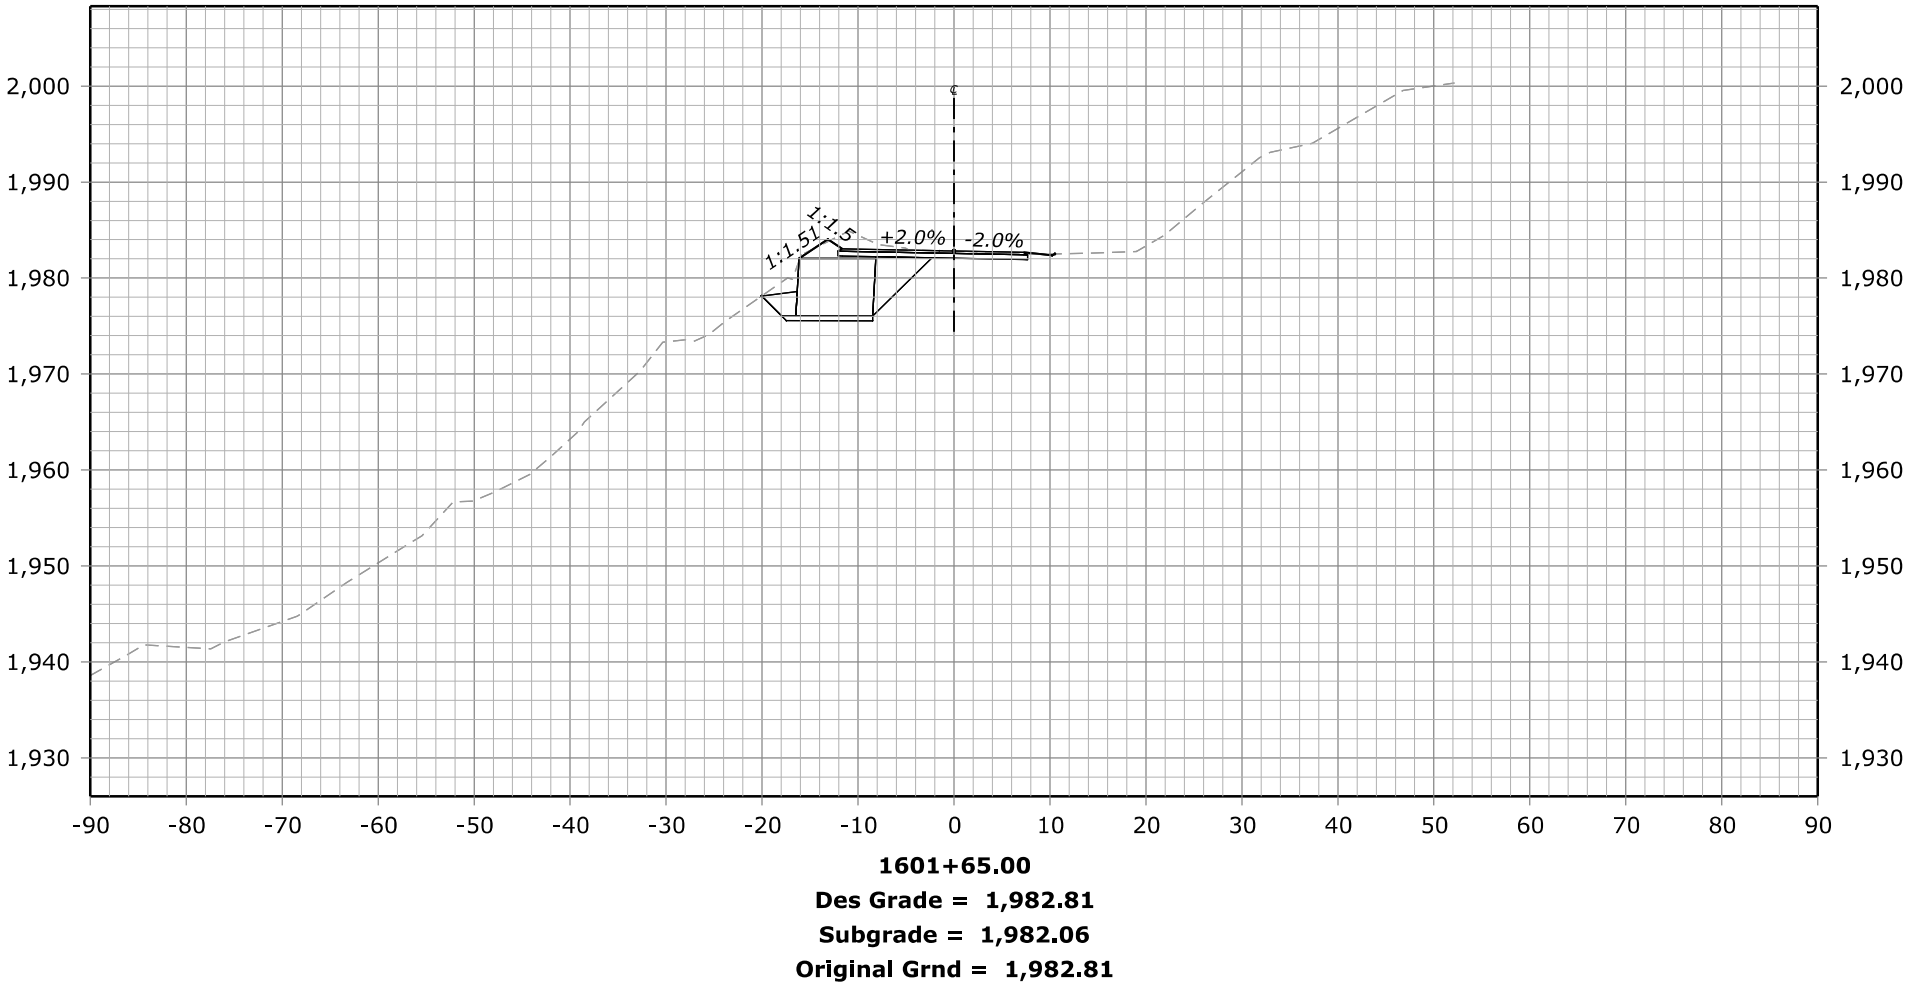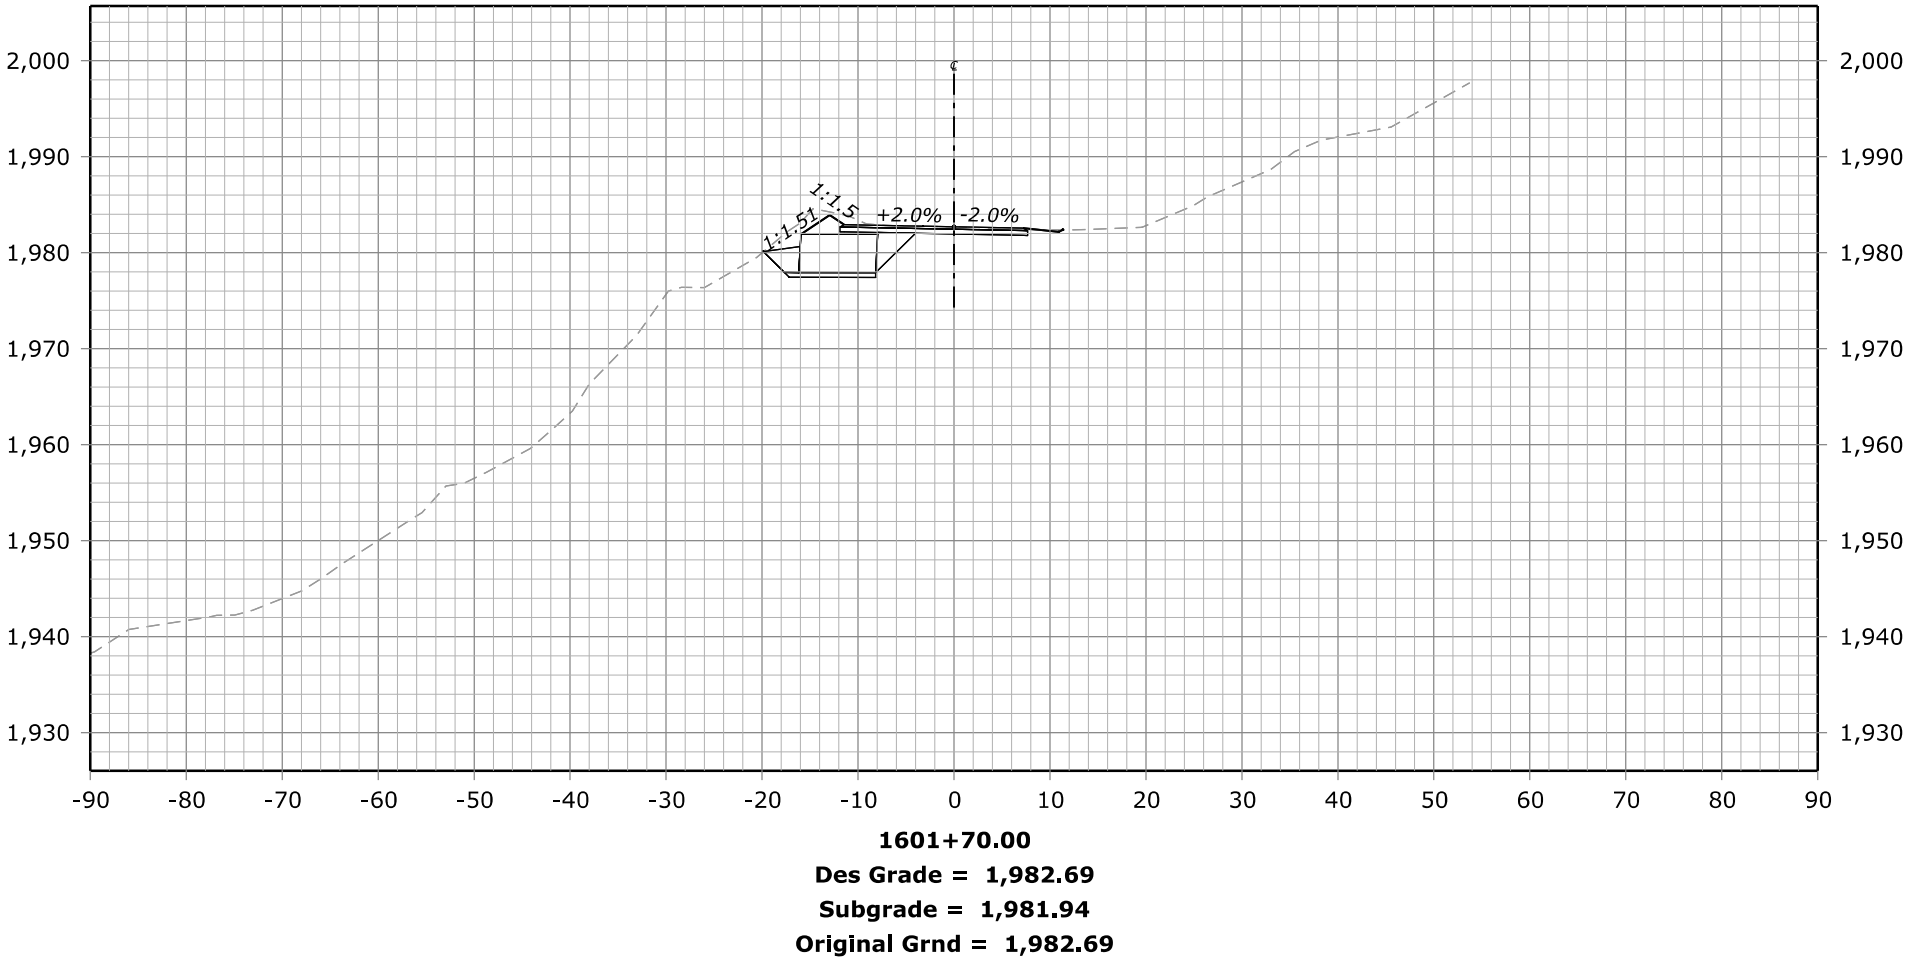




C:\CA\erfo22501(1)\Roadway\CADD_Design\den\Site 16\XSS_ERFO22501(1)_Site 16.dgn [Site 16 - 1601+75.00 (Sheet)]

17 March 2023 12:02 AM


STATE	PROJECT	SHEET NUMBER
CA	ERFO FS LSPDR 2021-1(1) NACI-FERGUSSON RD	X123

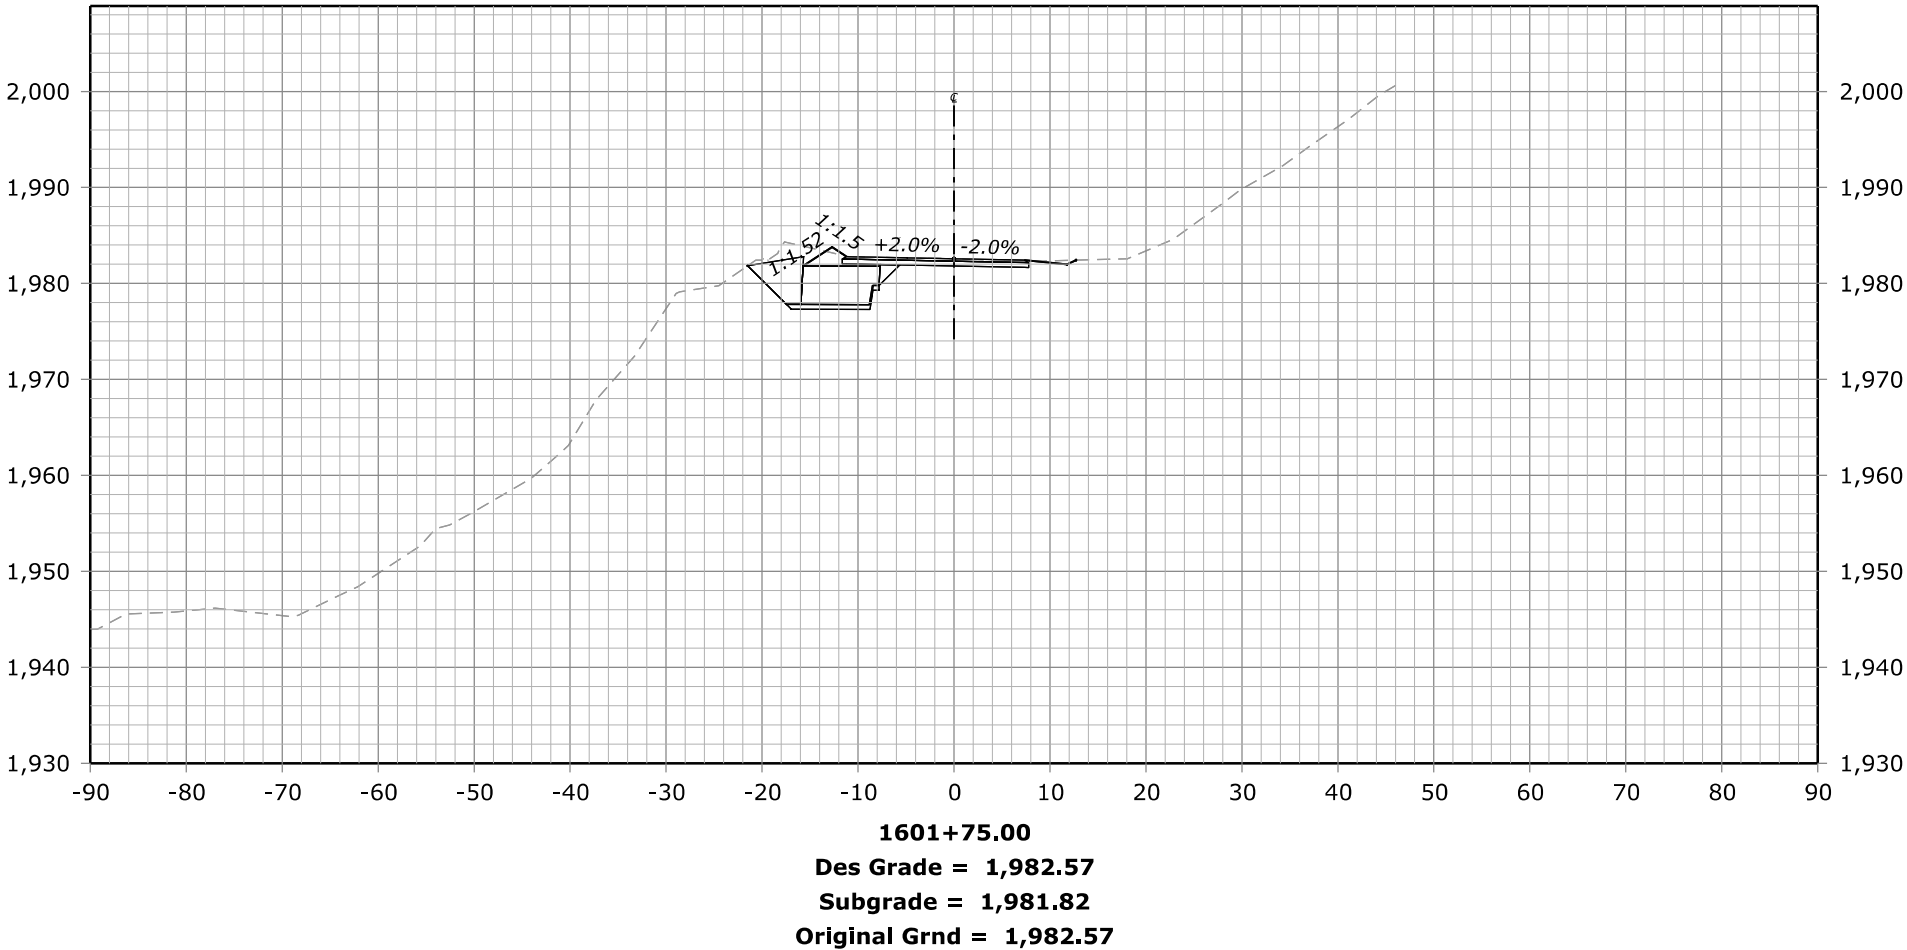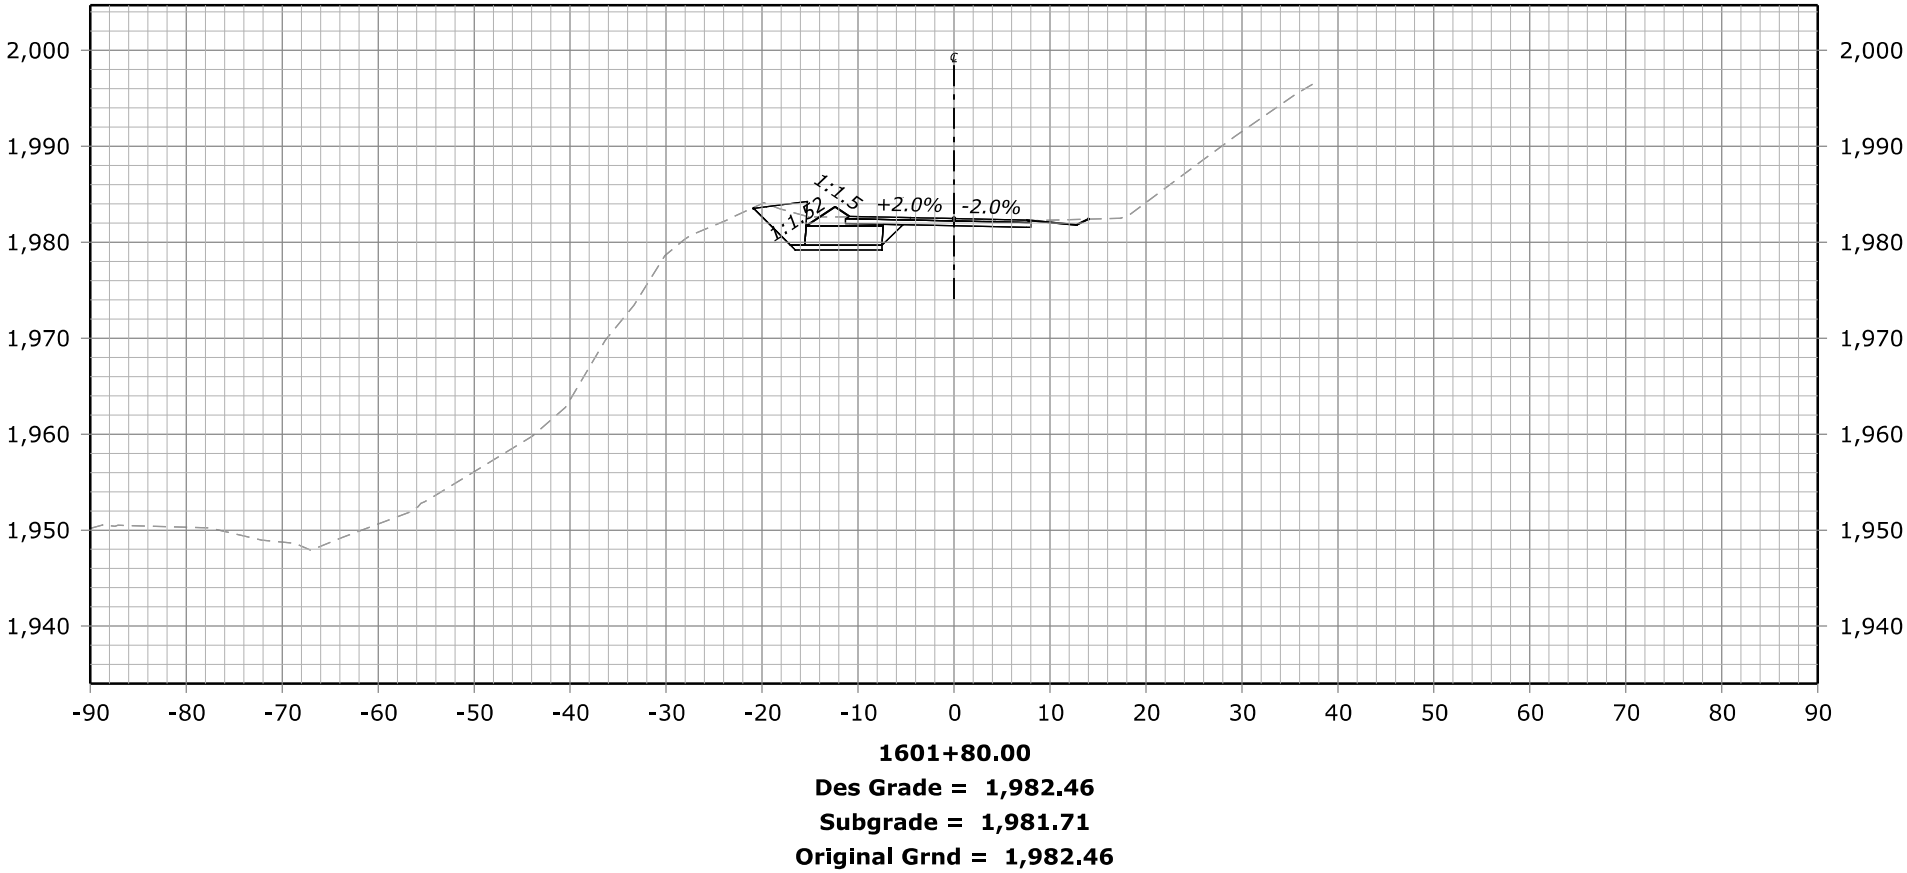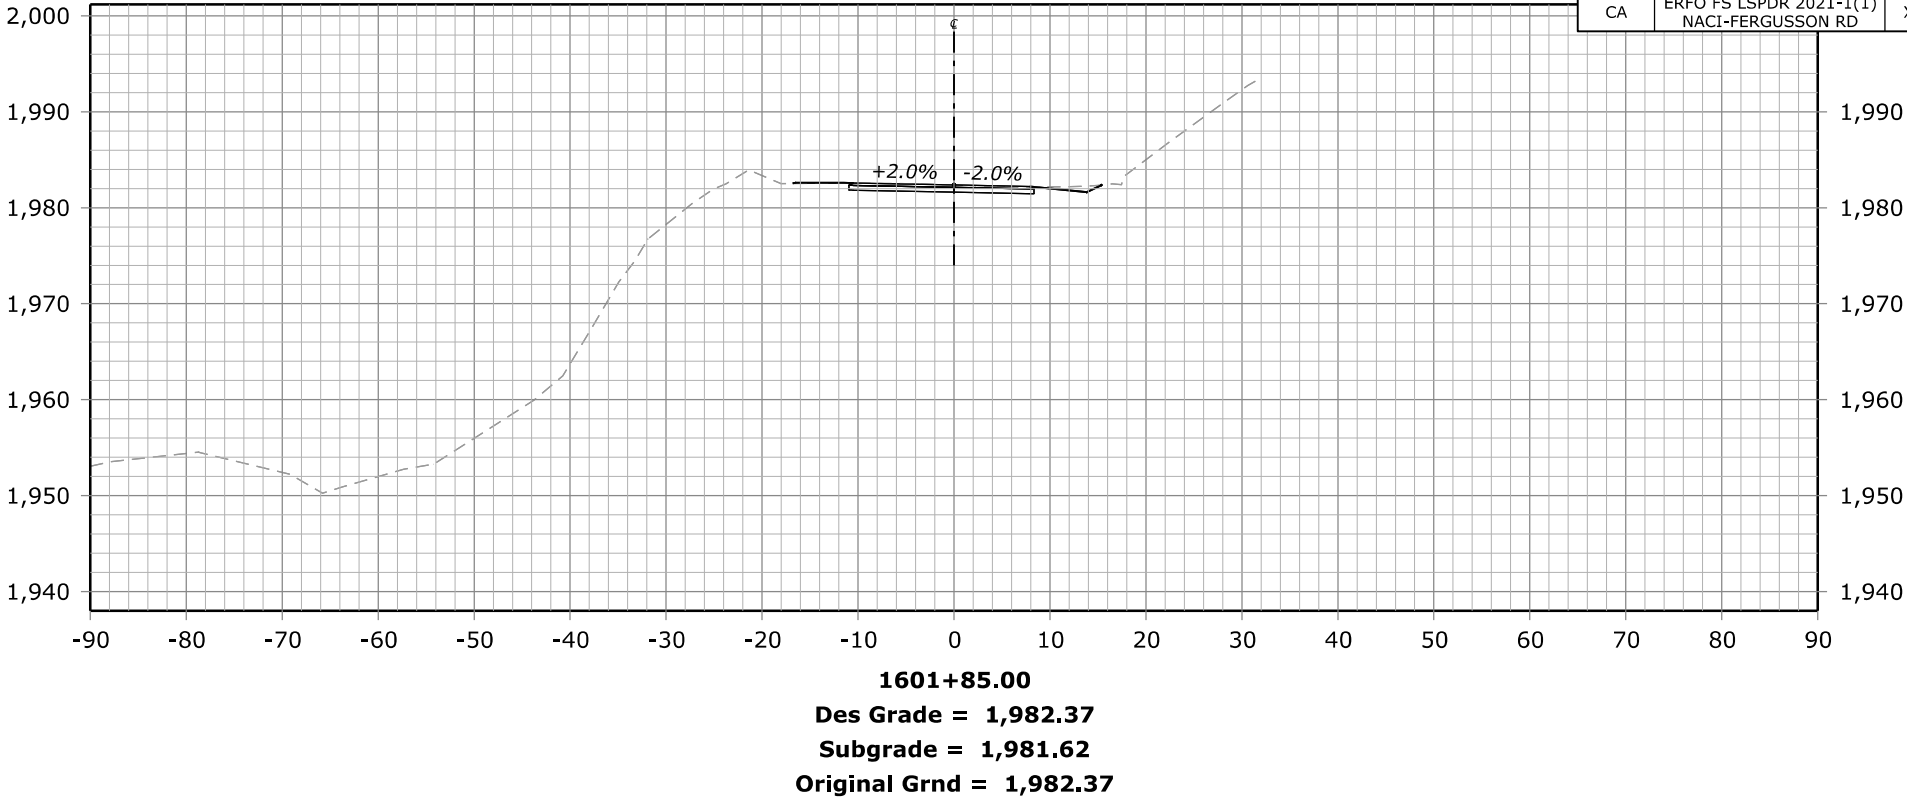


STATE	PROJECT	SHEET NUMBER
CA	ERFO FS LSPDR 2021-1(1) NACI-FERGUSSON RD	X124

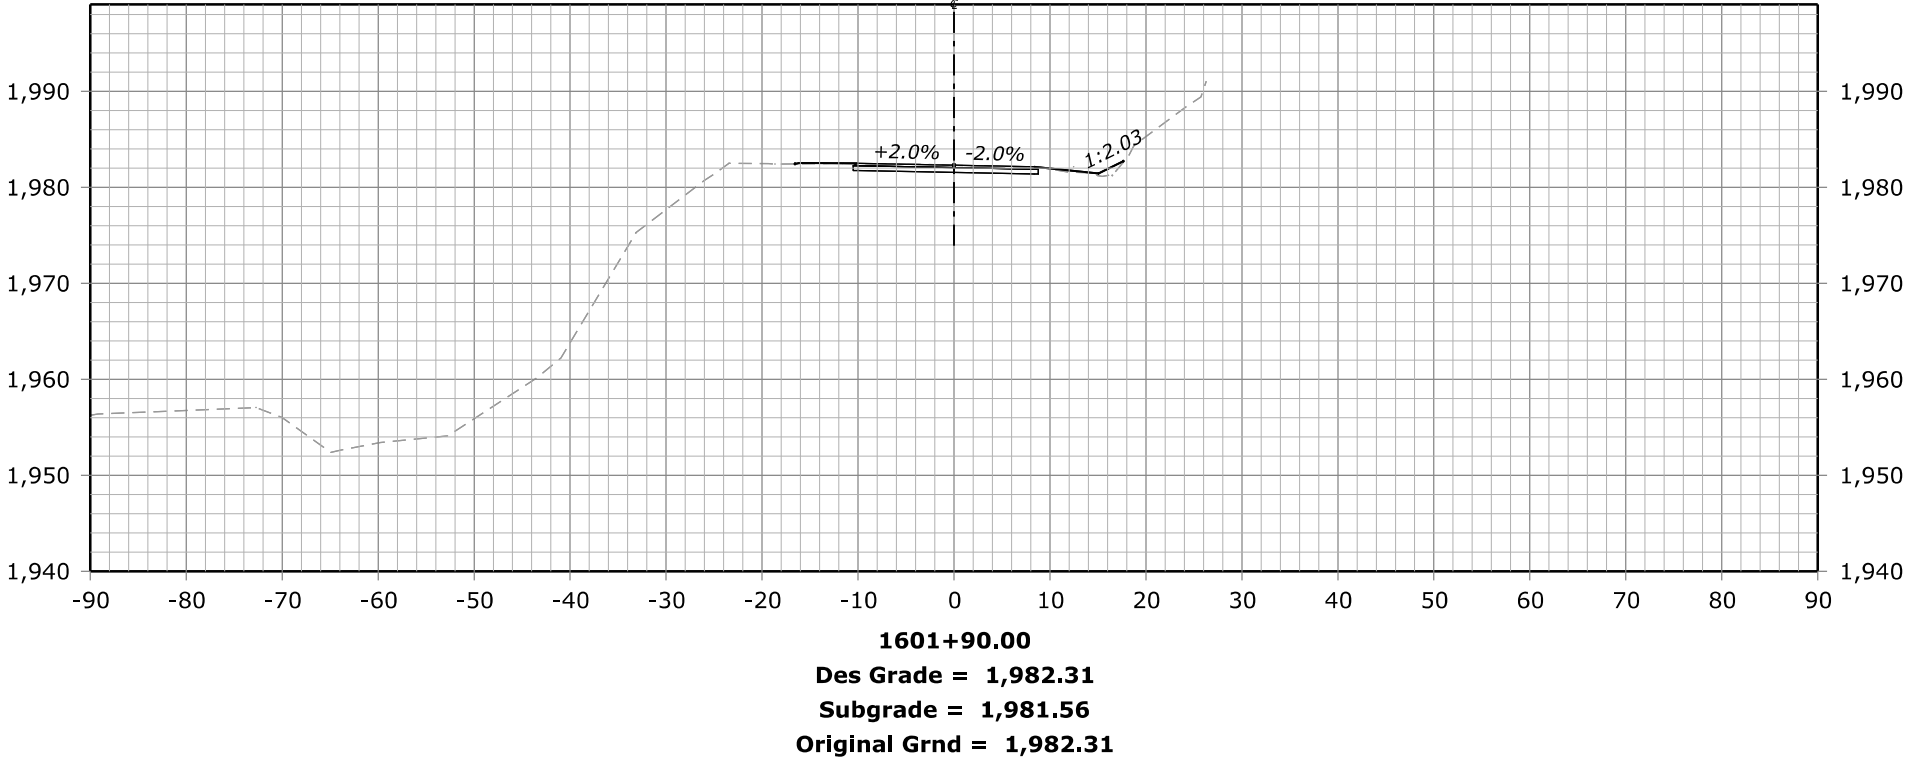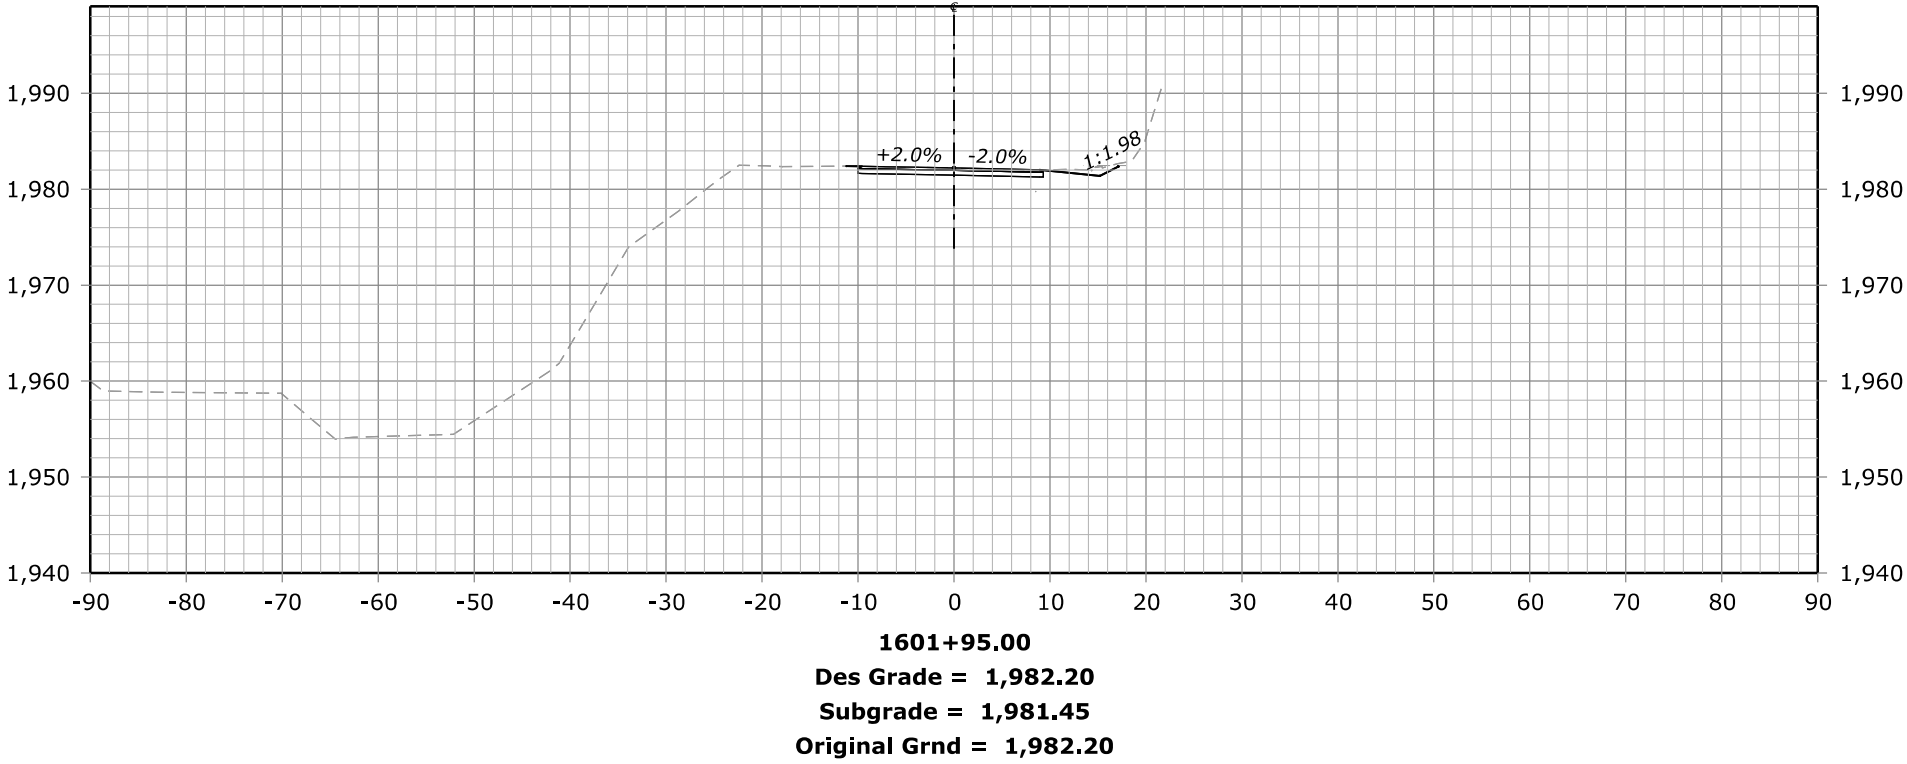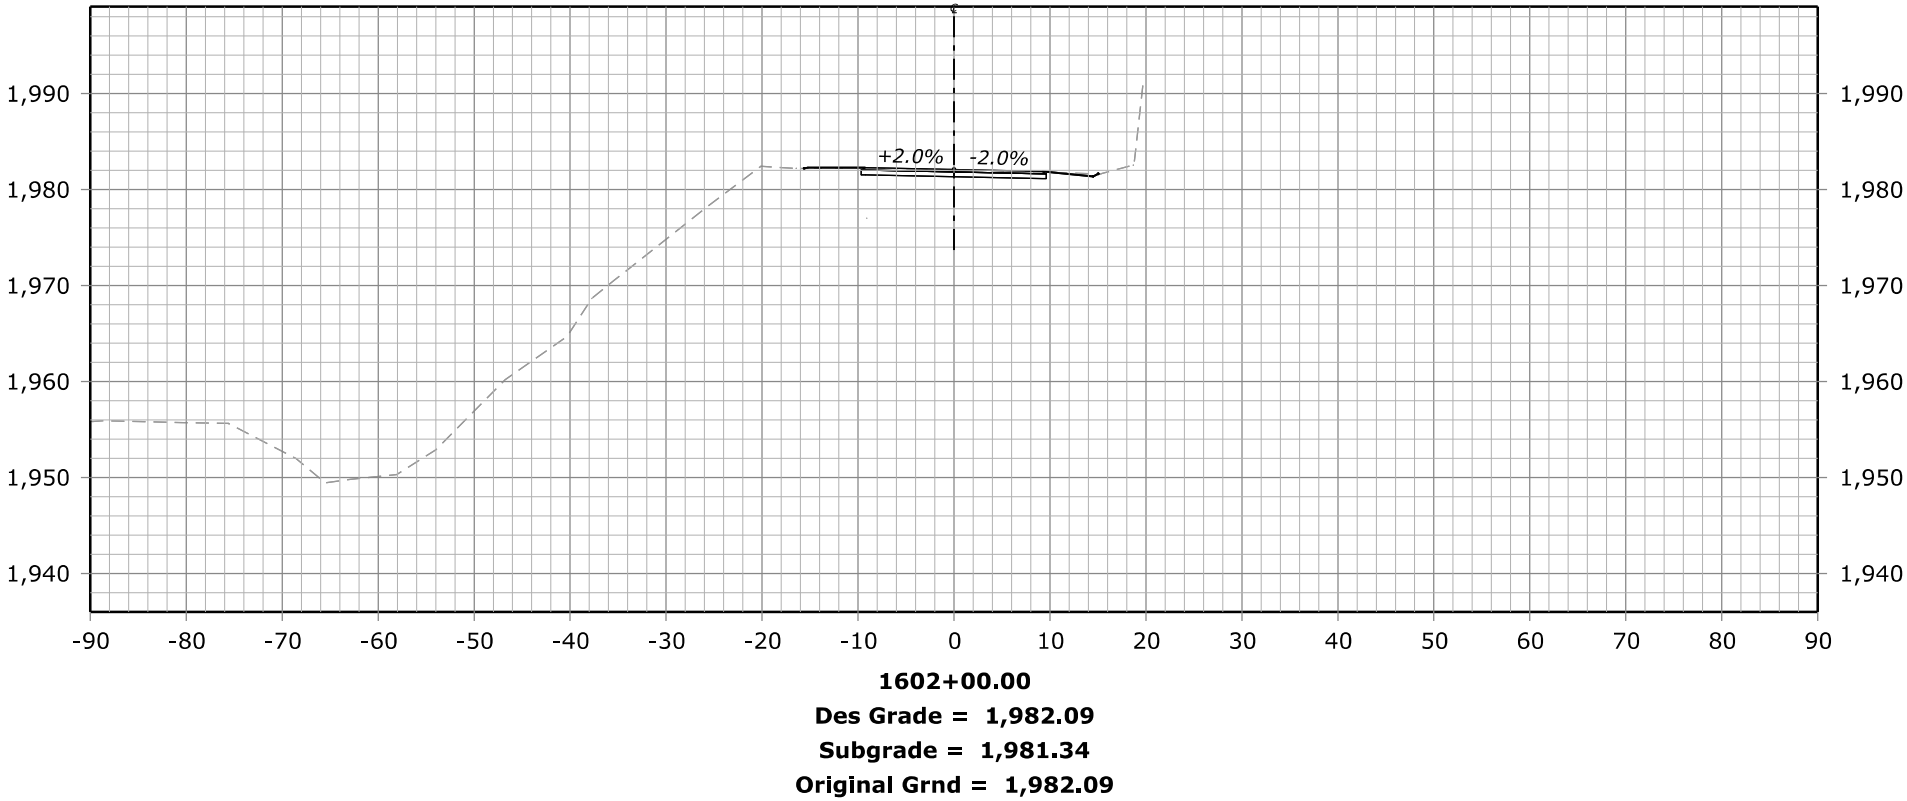


STATE	PROJECT	SHEET NUMBER
CA	ERFO FS LSPDR 2021-1(1) NACI-FERGUSSON RD	X125

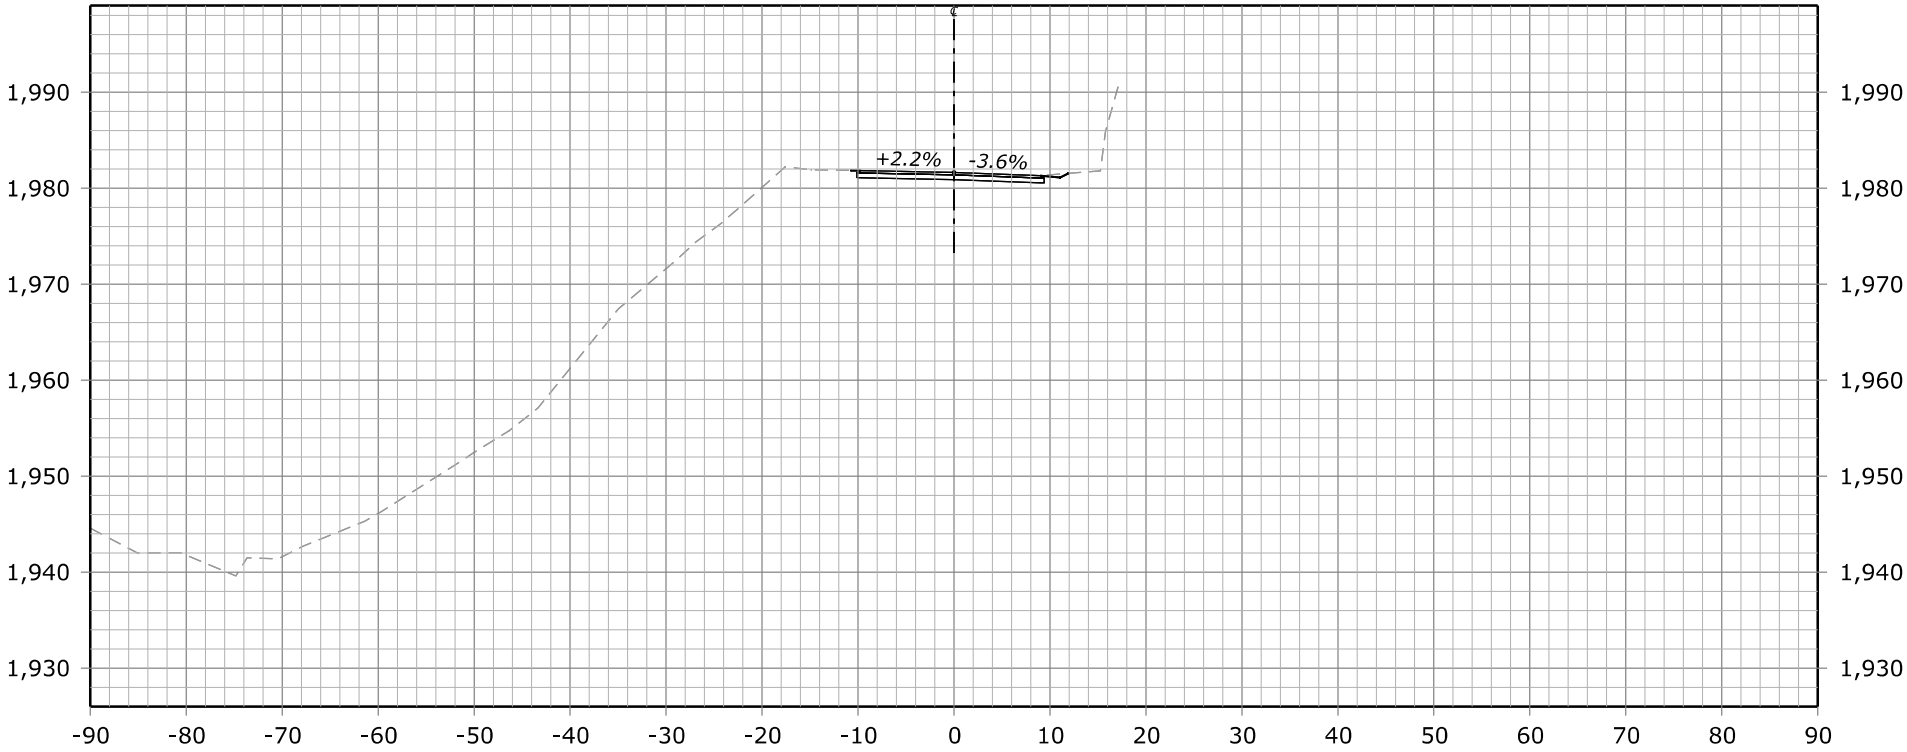

1602+15.00
Des Grade = 1,981.65
Subgrade = 1,980.90
Original Grnd = 1,981.65

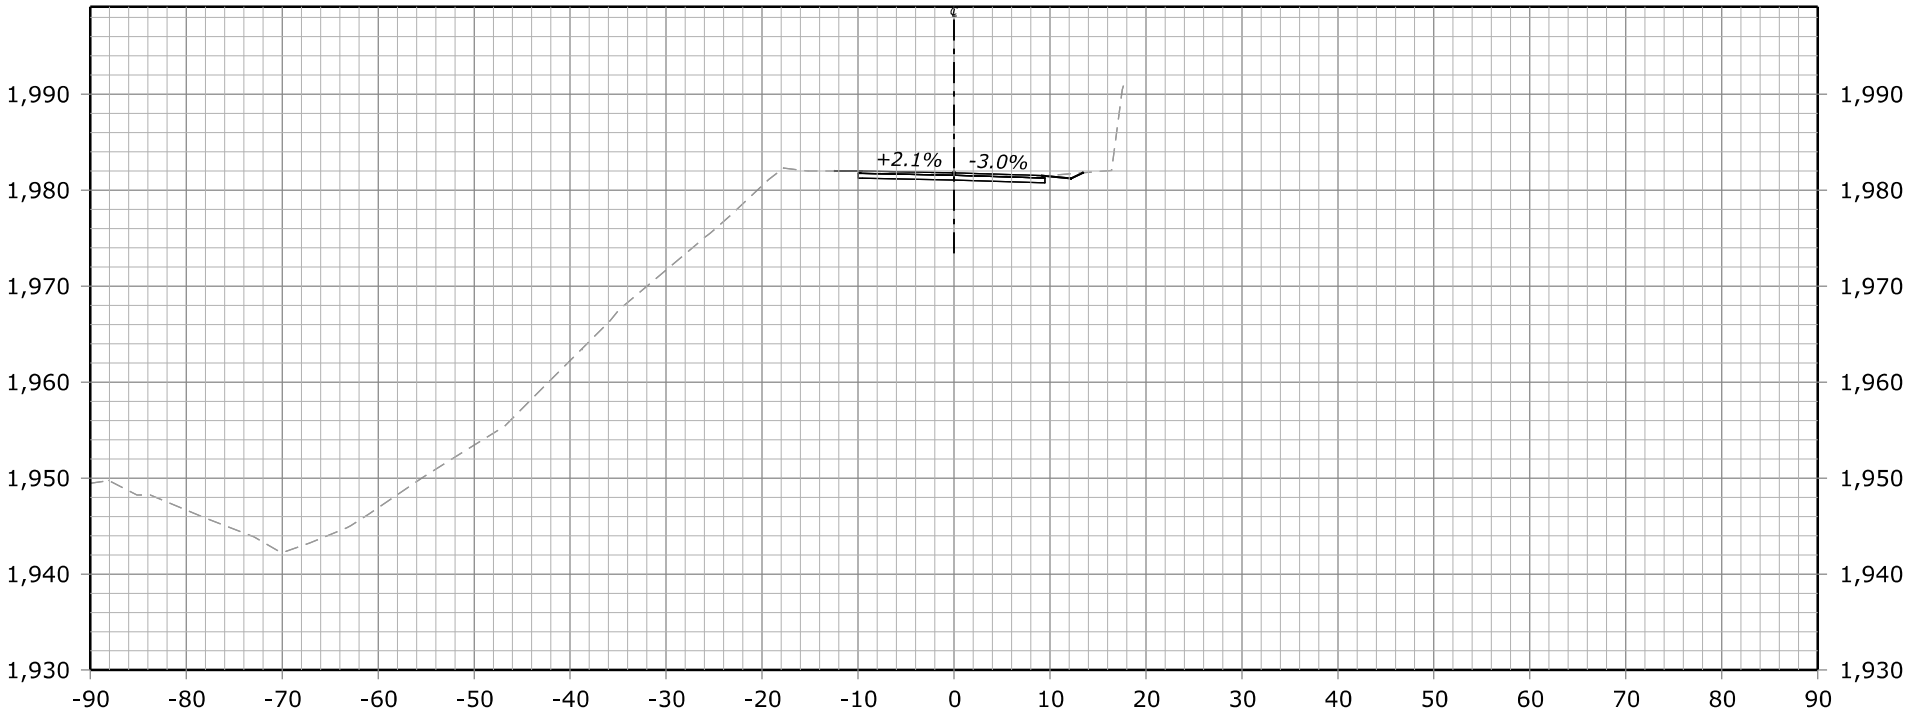

1602+10.00
Des Grade = 1,981.80
Subgrade = 1,981.05
Original Grnd = 1,981.80

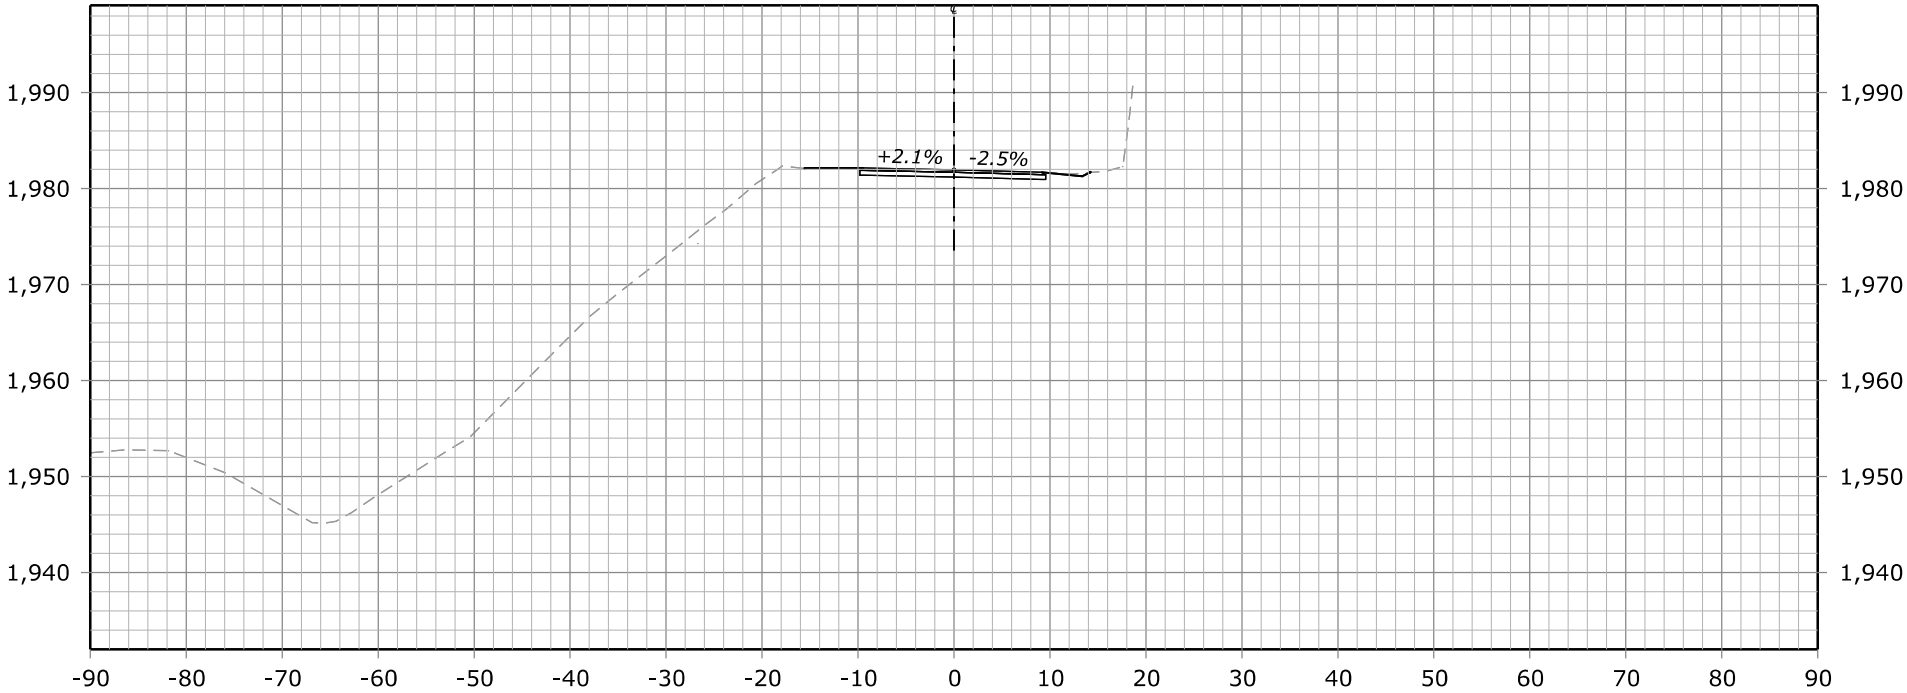

1602+05.00
Des Grade = 1,981.95
Subgrade = 1,981.20
Original Grnd = 1,981.95

FHWA, Office of Federal Lands Highway
Central Federal Lands Highway Division

X-SECTIONS

NACI-FERGUSSON RD

STATE	PROJECT	SHEET NUMBER
CA	ERFO FS LSPDR 2021-1(1) NACI-FERGUSSON RD	X126

