

LUMOS & ASSOCIATE

9222 PROTOTYPE DRIVE RENO, NV 89521 TEL: 775.827.6111

WWW.LUMOSINC.COM INFO@LUMOSINC.COM

© LUMOS & ASSOCIATES, INC.: THIS DRAWING IS THE PROPERTY OF LUMOS & ASSOCIATES, INC.. USE OR REPRODUCTION OF THIS DRAWING, IN WHOLE OR IN PART, WITHOUT THE WRITTEN PERMISSION OF LUMOS & ASSOCIATES, INC. IS STRICTLY PROHIBITED. THIS DRAWING IS NOT TO BE USED FOR ANY PROJECT OTHER THAN THE PROJECT FOR WHICH IT WAS PREPARED.

11/29/2022

NEVADA

DRAINAGE BASI

ROMERO SITE

Z

SID/PERMIT SET

NISTRUCTION DOCUMENTS

JUNE 2022


BAR IS 1 INCH ON ORIGINAL DRAWING

IF NOT ONE INCH ON THIS SHEET, ADJUST SCALES ACCORDINGLY

C3.1

DRAWN BY:
DESIGNED BY:
CHECKED BY:
JOB NO.: 99

TLR 9953.001

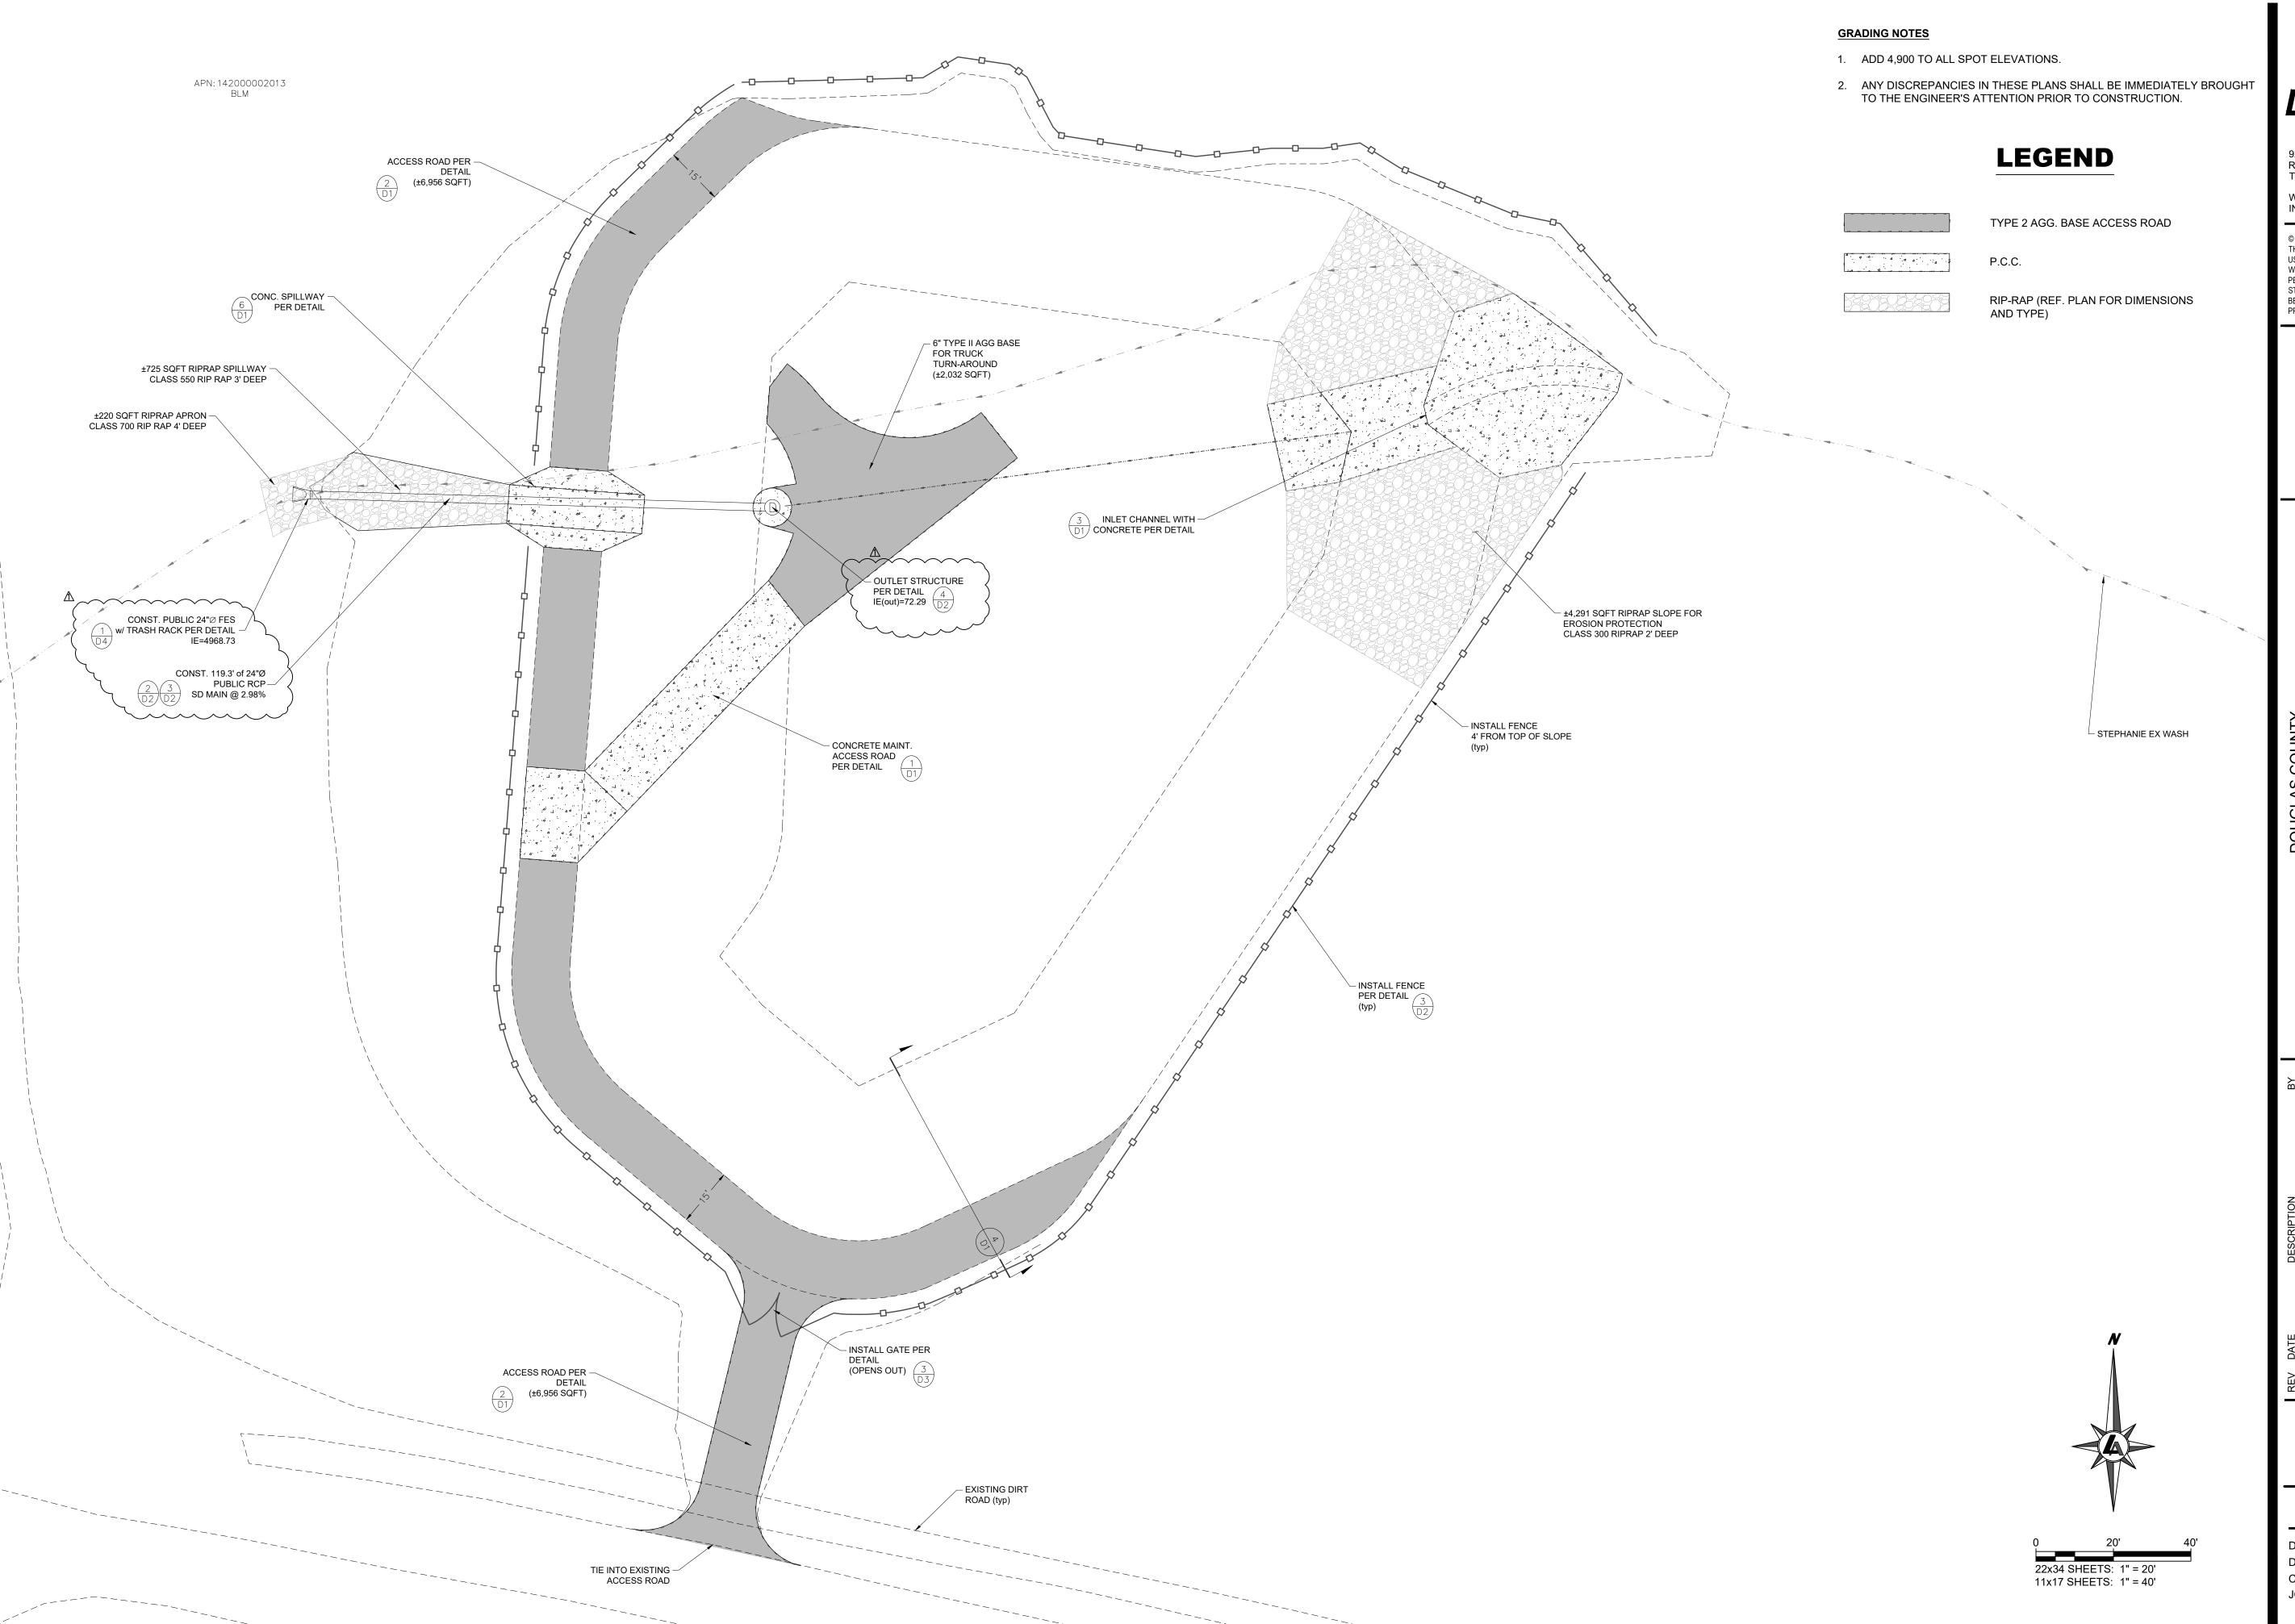



9222 PROTOTYPE DRIVE RENO, NV 89521 TEL: 775.827.6111

WWW.LUMOSINC.COM INFO@LUMOSINC.COM

© LUMOS & ASSOCIATES, INC.: THIS DRAWING IS THE PROPERTY OF LUMOS & ASSOCIATES, INC.. USE OR REPRODUCTION OF THIS DRAWING, IN WHOLE OR IN PART, WITHOUT THE WRITTEN PERMISSION OF LUMOS & ASSOCIATES, INC. IS STRICTLY PROHIBITED. THIS DRAWING IS NOT TO BE USED FOR ANY PROJECT OTHER THAN THE PROJECT FOR WHICH IT WAS PREPARED.

IAN HAFFEY 8 97 CIVIL NO. 029234

11/29/2022

ASINS

I LANE DRAINAGE BA

D/PERMIT SET

TRUCTION DOCUMENTS

JUNE 2022


BAR IS 1 INCH ON ORIGINAL DRAWING


IF NOT ONE INCH ON THIS SHEET, ADJUST SCALES ACCORDINGLY

C4.1

DRAWN BY:
DESIGNED BY:
CHECKED BY:
JOB NO.: 99

TLR 9953.001

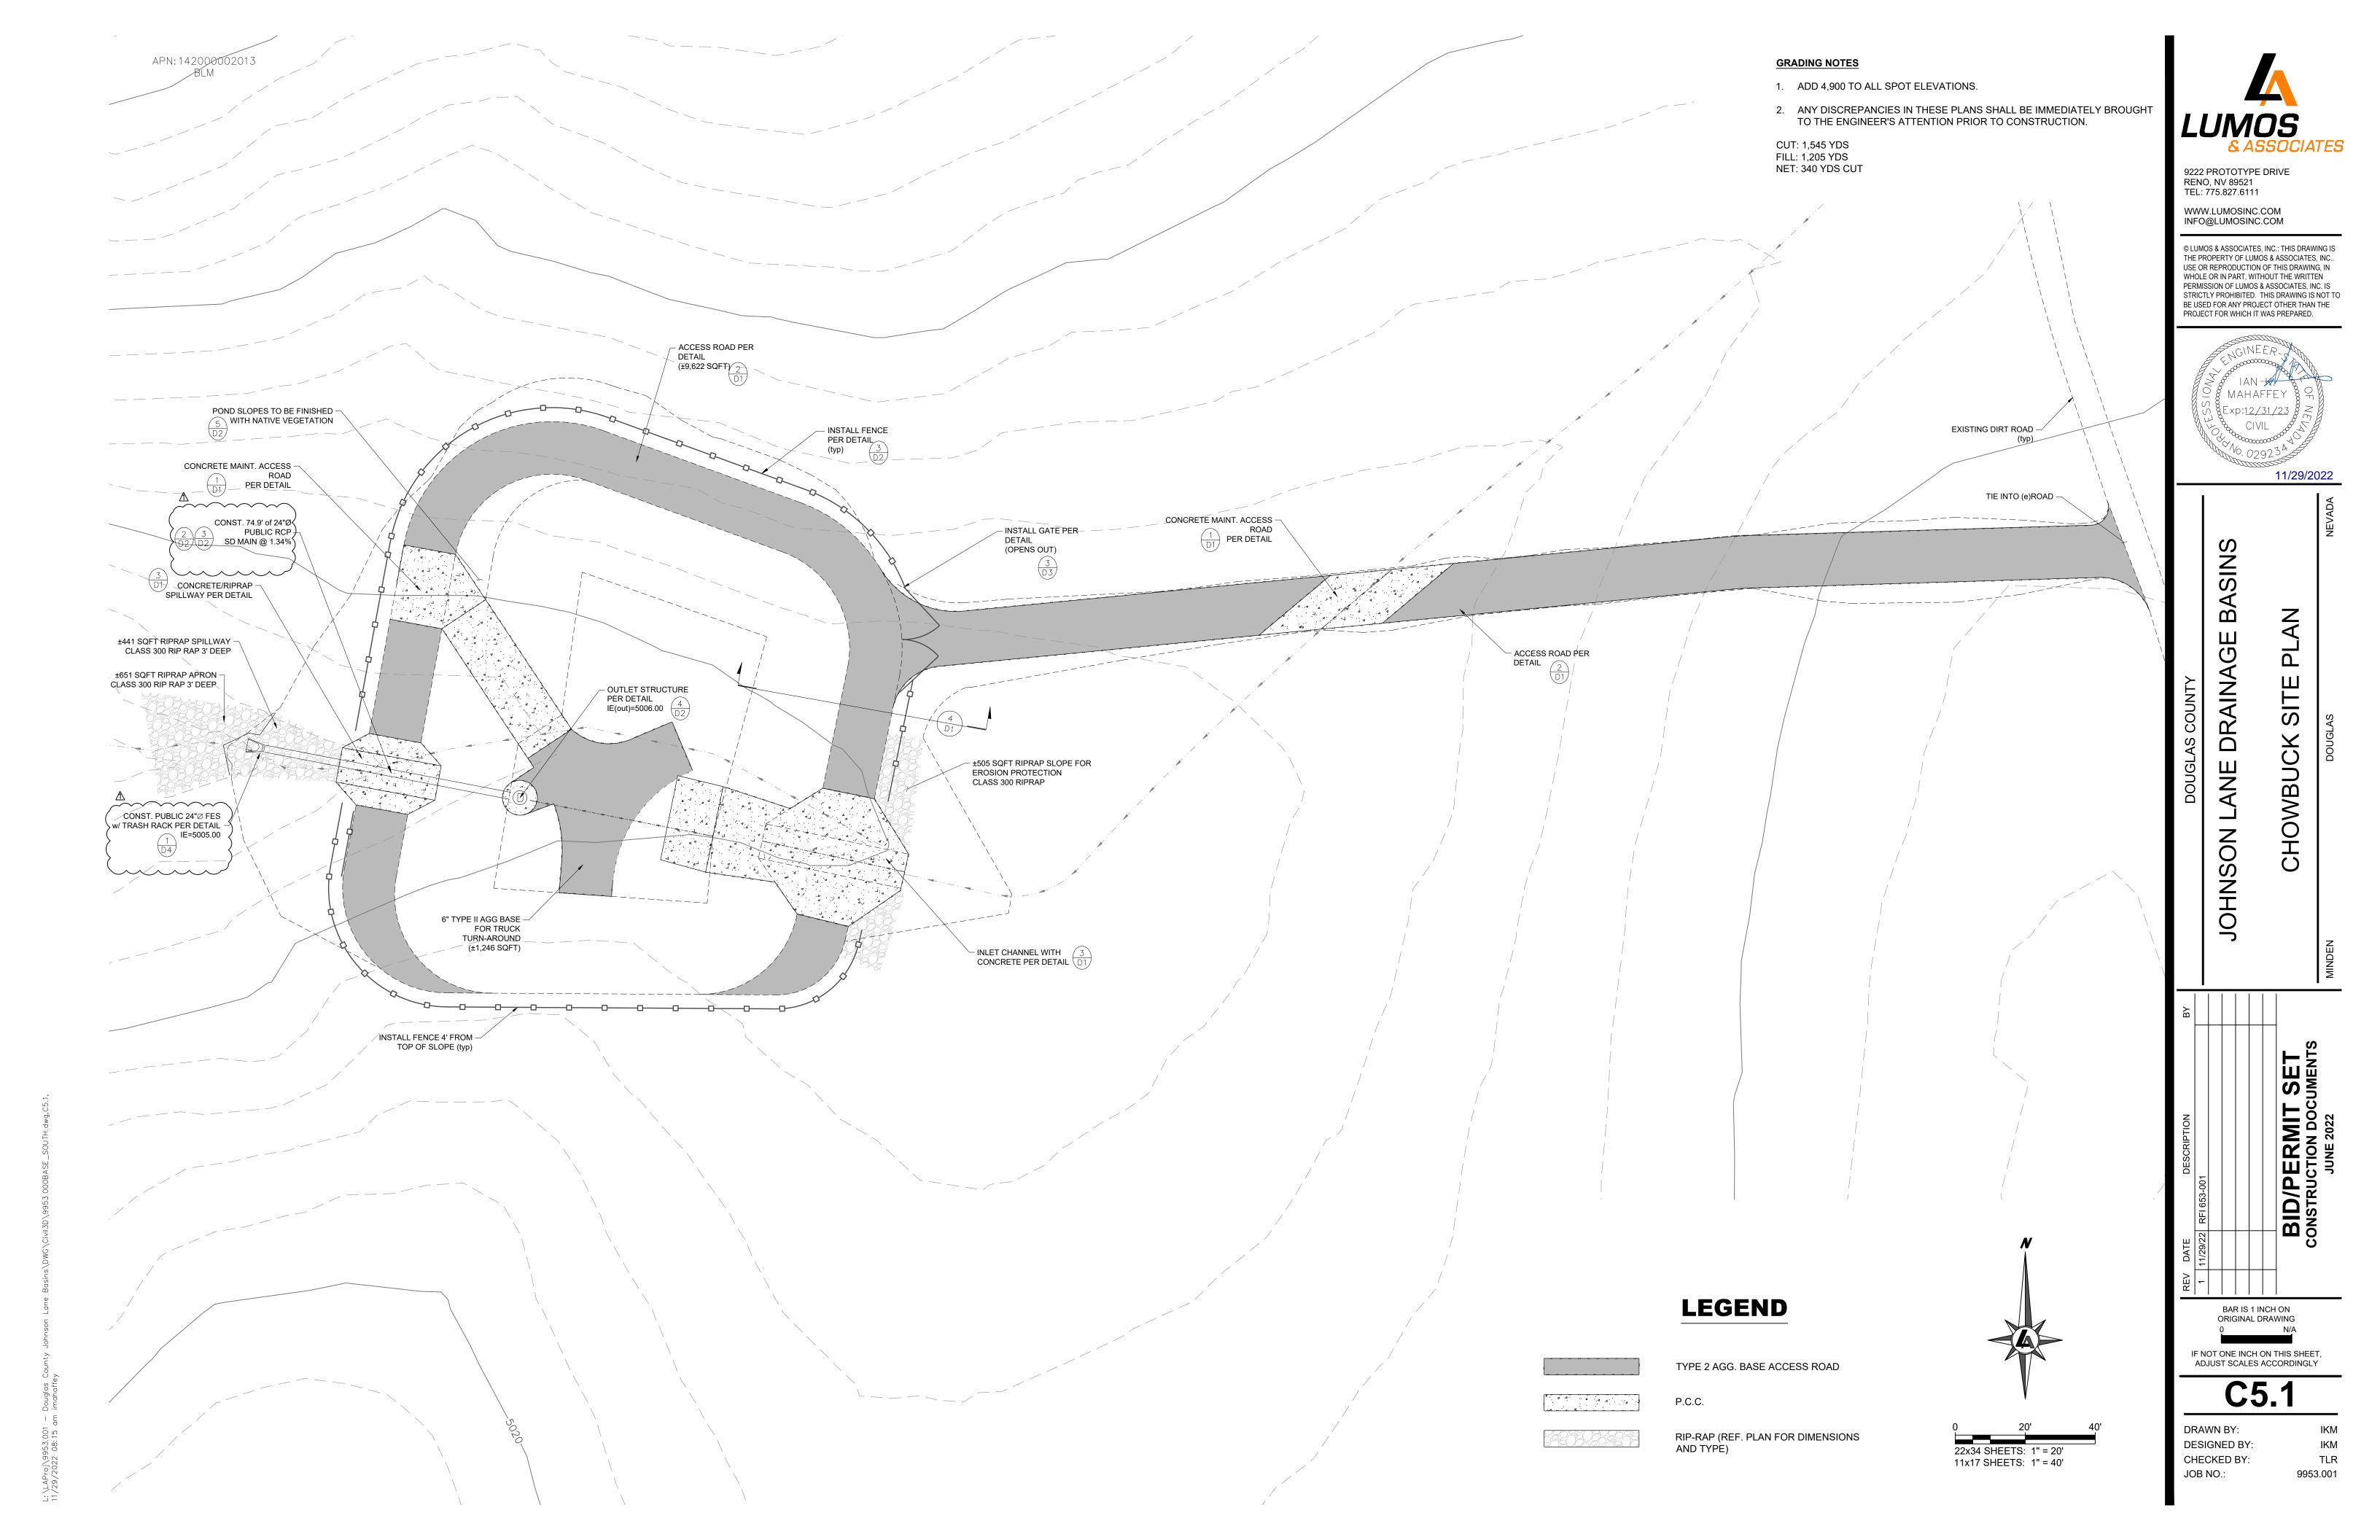

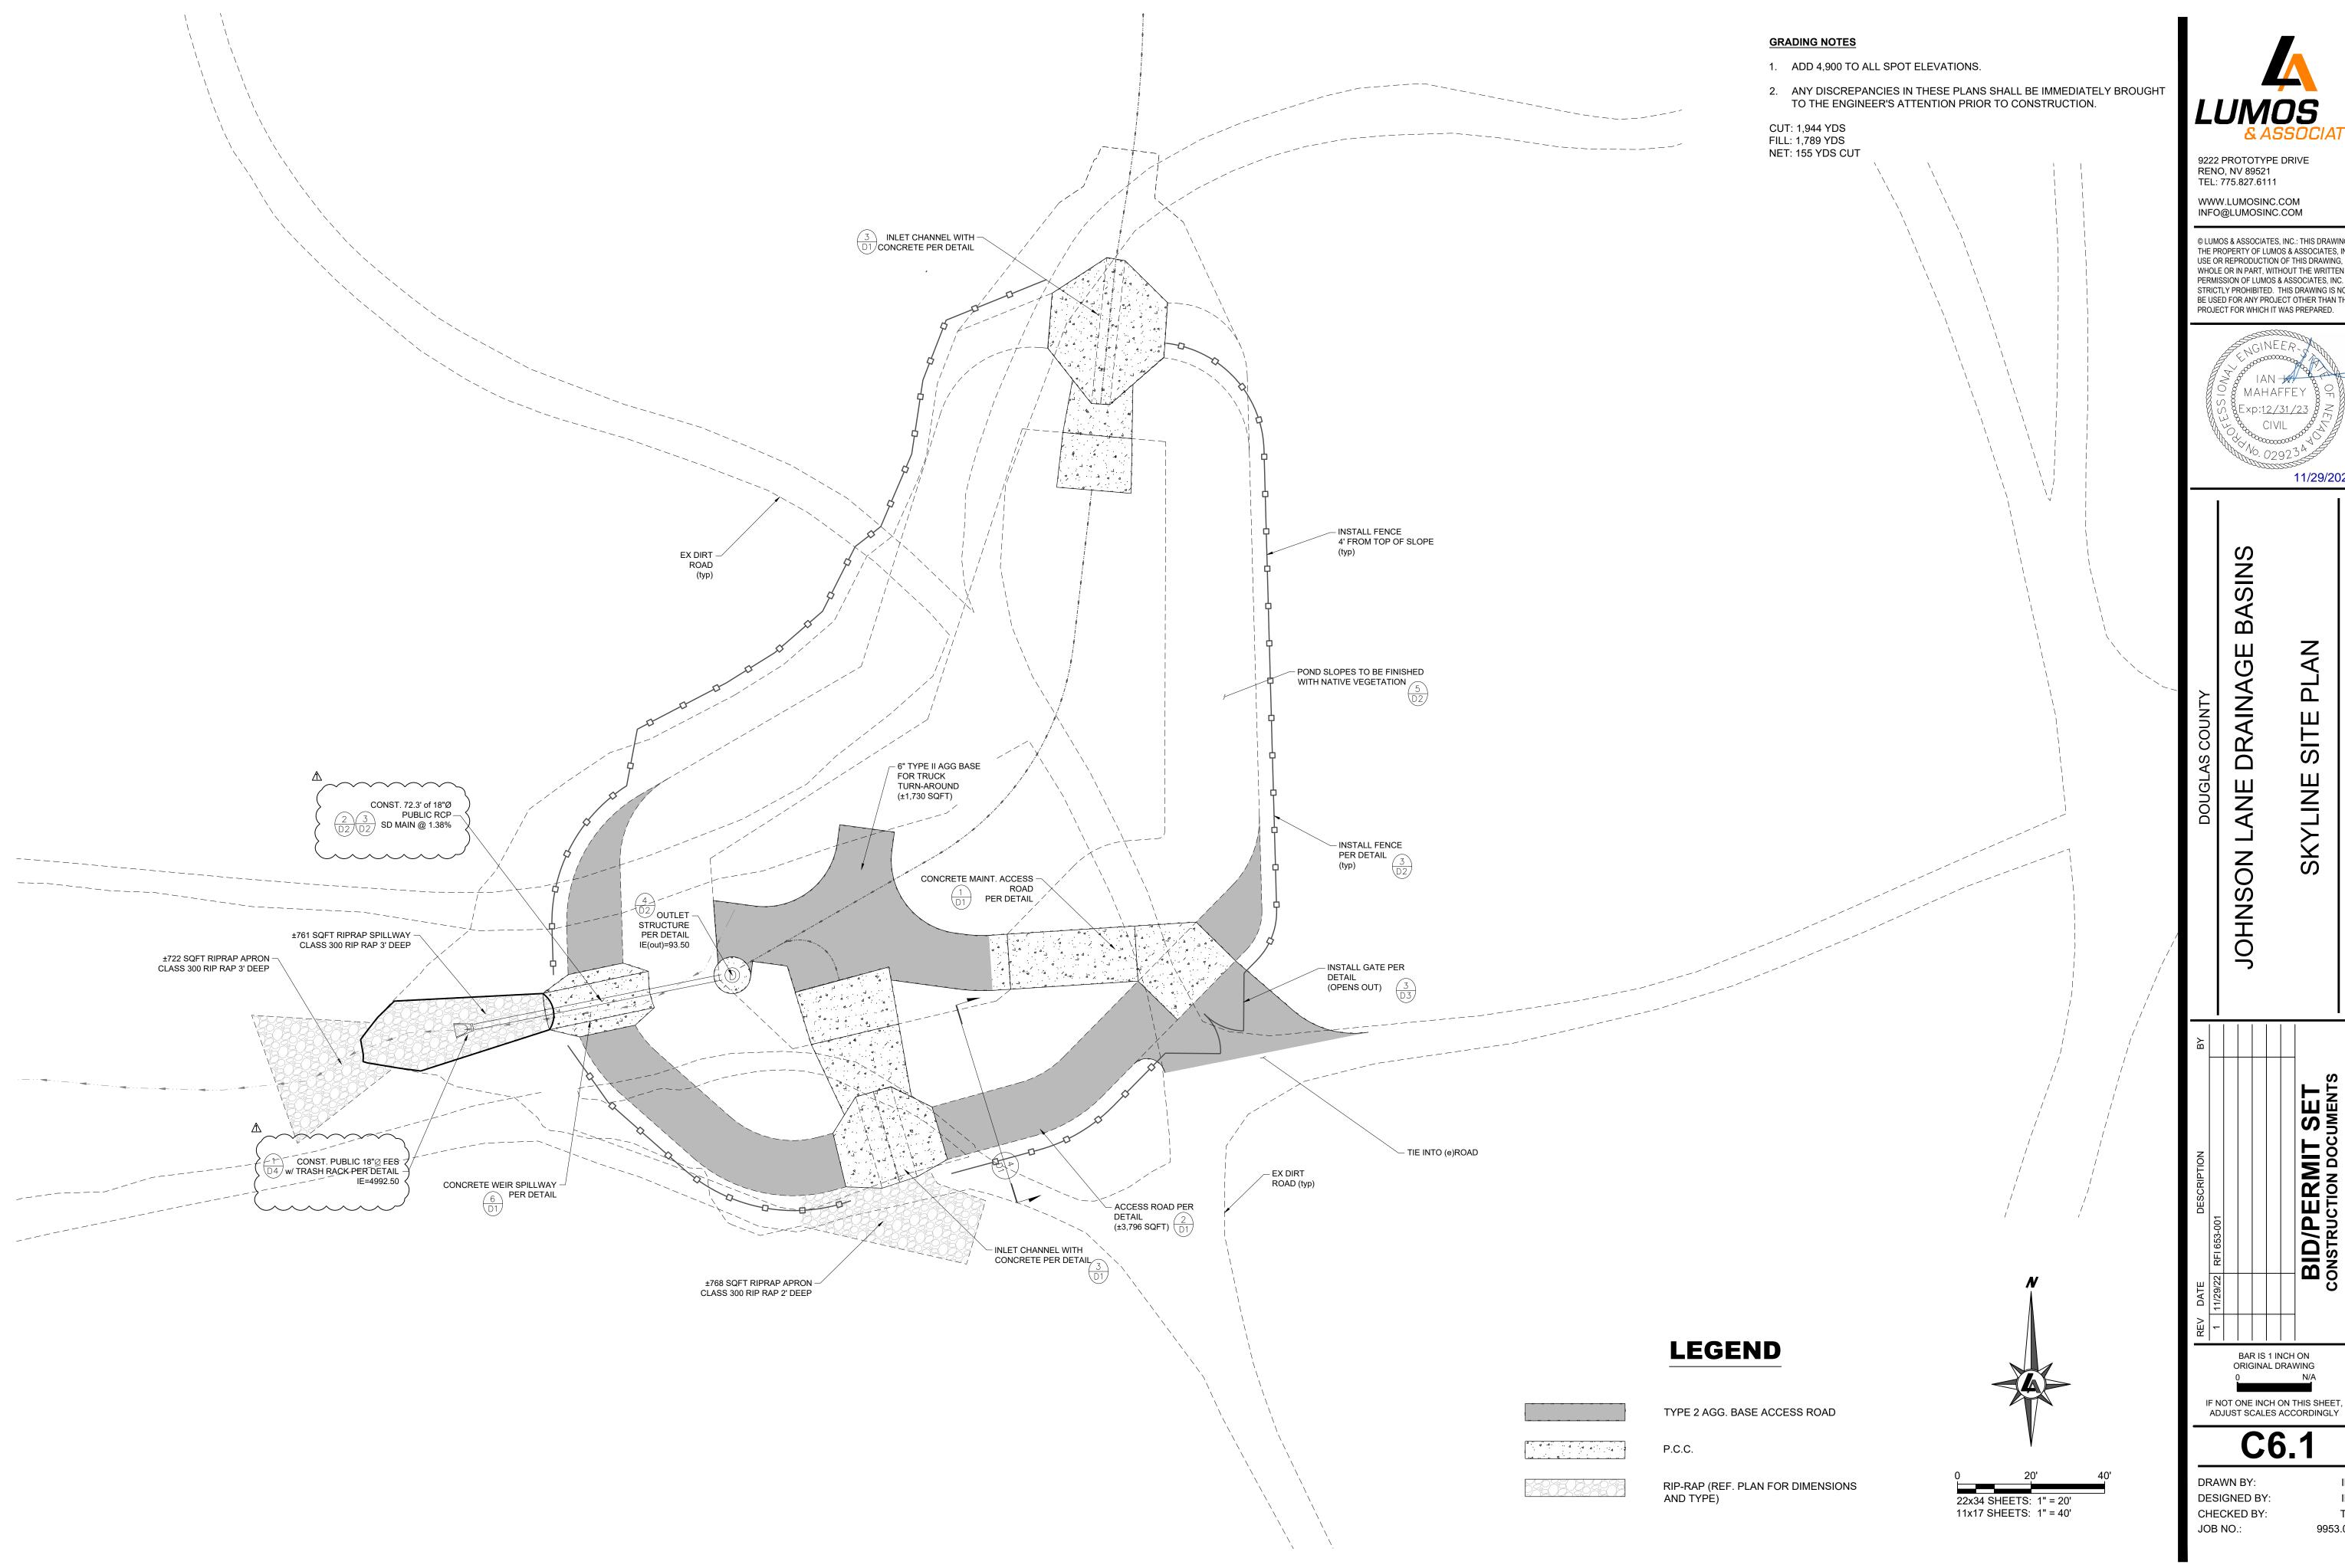

© LUMOS & ASSOCIATES, INC.: THIS DRAWING IS THE PROPERTY OF LUMOS & ASSOCIATES, INC.. USE OR REPRODUCTION OF THIS DRAWING, IN WHOLE OR IN PART, WITHOUT THE WRITTEN
PERMISSION OF LUMOS & ASSOCIATES, INC. IS STRICTLY PROHIBITED. THIS DRAWING IS NOT TO BE USED FOR ANY PROJECT OTHER THAN THE PROJECT FOR WHICH IT WAS PREPARED.

11/29/2022

ADJUST SCALES ACCORDINGLY

TLR 9953.001

IKM